


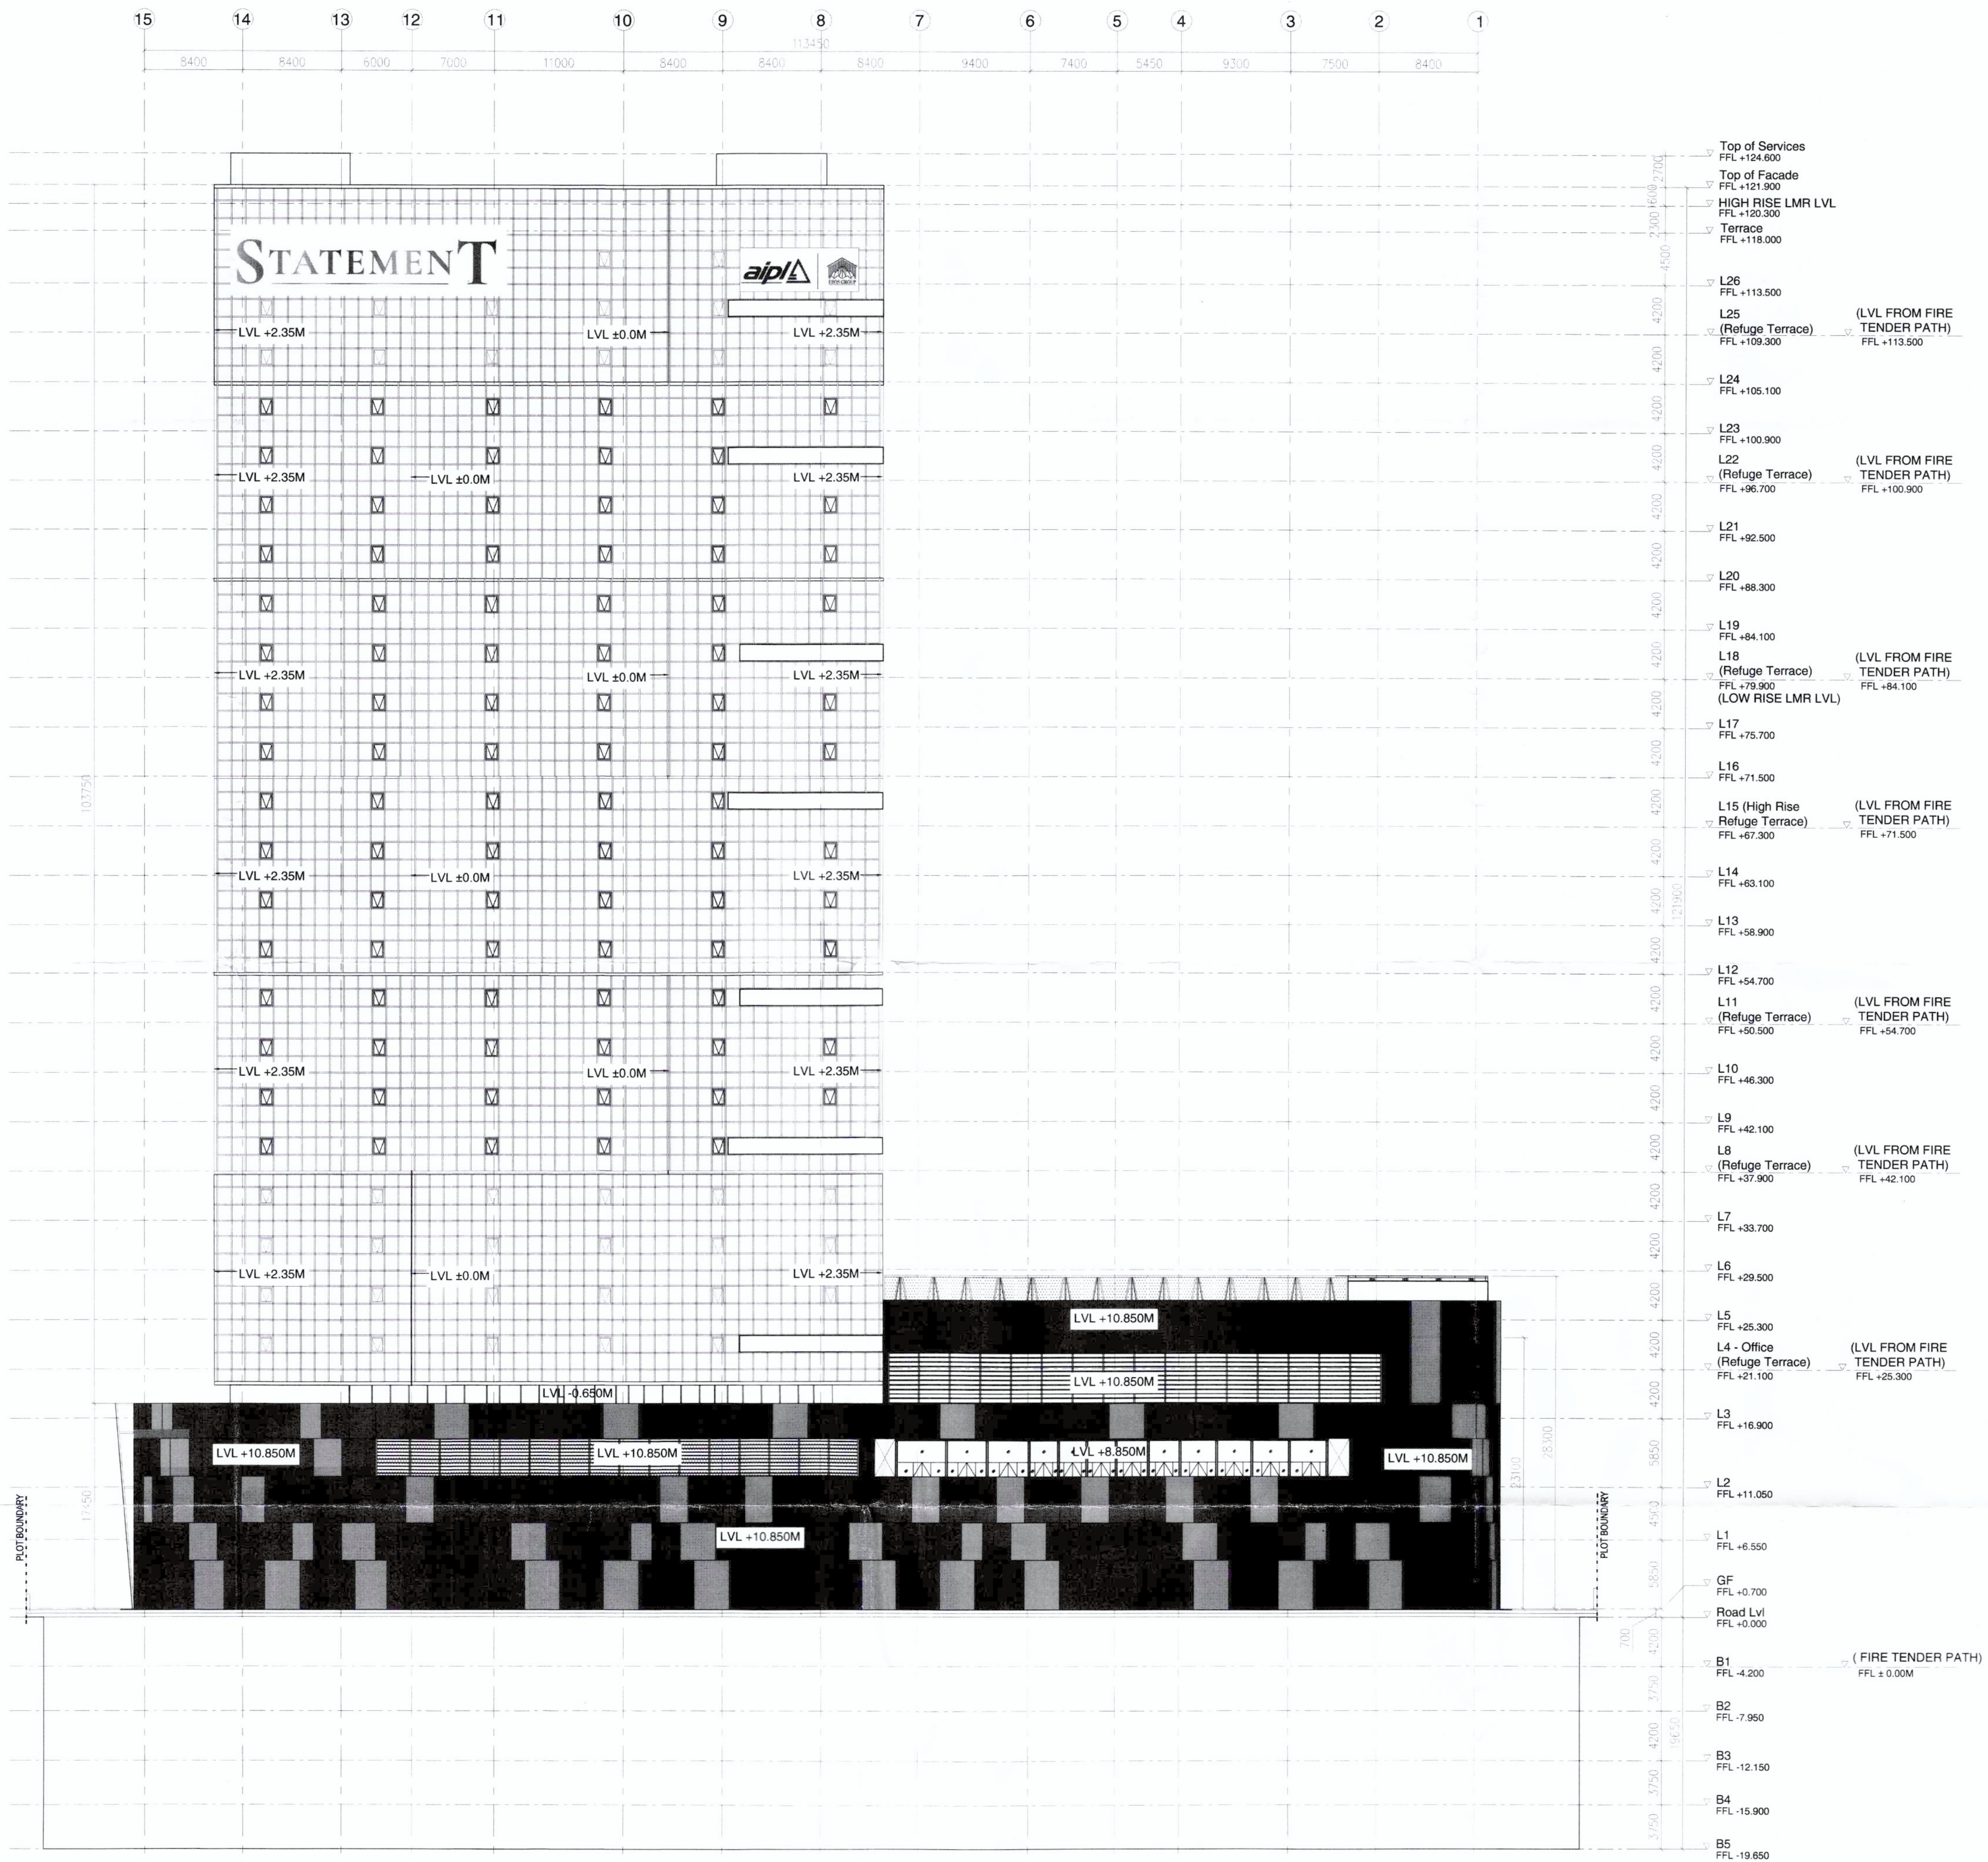


ARCHITECT (H) S.T.P. Member Secretary Member Chairman
B.P.C. B.P.C. B.P.C.
JD PA ATP

Rajesh Dutt
JD(HQ)

This is a "PROVISIONAL APPROVED BUILDING PLAN"
only for purpose of inviting
objection from the general public

Arch: Haryana, Chandigarh

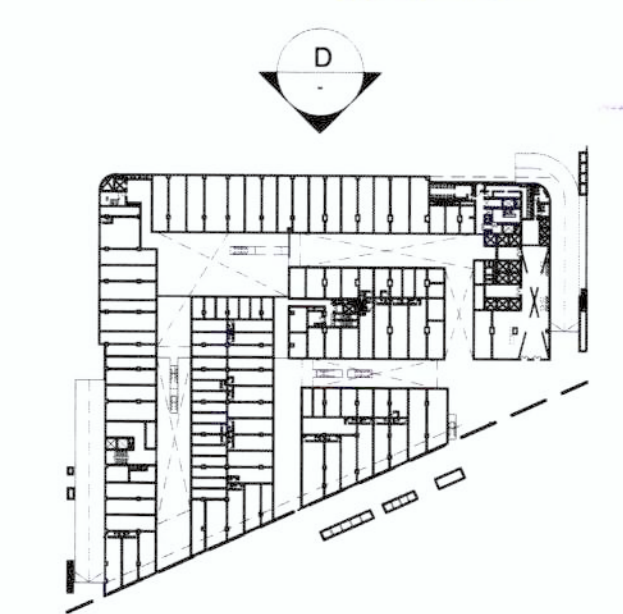

ARCHITECT:

DESIGN FORUM
INTERNATIONAL
K-47, KAILASH COLONY,
NEW DELHI
TEL: 011-46556600

STRUCTURE CONSULTANT:

VINTECH CONSULTANTS
C-35, PAMPOSH ENCLAVE, GREATER KAILASH I,
NEW DELHI, DELHI 110048
Tel: 011-4314-1516

MEP CONSULTANT:

SANELAC CONSULTANTS PVT LTD
C-642, Okhla Industrial Area, Phase-II,
New Delhi-110020
Tel: 26385310, 40509859

NOTES:

1. ALL DIMENSIONS ARE IN MM.
2. GATE AND BOUNDARY WALL SHALL BE AS PER STANDARD DESIGN.
3. SPRINKLERS WILL BE PROVIDED IN ENTIRE BUILDING INCLUDING BASEMENTS AS PER N.B.C.
4. RAIN WATER HARVESTING SYSTEM WILL BE PROVIDED AS PER APPLICABLE NORMS.
5. 100% POWER BACK UP WILL BE PROVIDED FOR LIFTS & ESSENTIAL SERVICE AREAS.
6. DISABLED RAMP @ 1:12 SLOPE WITH 900MM HIGH RAILING.
7. ALL BUILDINGS ARE MECHANICALLY VENTILATED AND FULLY AIR CONDITIONED.

PROJECT:

BUILDING PLAN OF COMMERCIAL COLONY
MEASURING 4.418 ACRES (LICENCE NO. 197
OF 2008 DATED 05-12-2008) IN SECTOR 66,
GURGAON MANESAR URBAN COMPLEX, BEING
DEVELOPED BY M/S R. C. SODD & CO.
C/O ADVANCE INDIA PROJECTS LIMITED,
THE MASTERPIECE, GOLF COURSE ROAD,
SECTOR 54, GURUGRAM - 122002, HARYANA,
INDIA

ARCHITECT'S SIGNATURE:

Abhishek Jain
Arch.
CA/2019/111001

CLIENT'S SIGNATURE:

For R. C. Sodd & Co. Pvt. Ltd. C/o Advance India Projects Limited
Authorized Signatory

DRAWING TITLE:

SOUTH ELEVATION

DRAWING NO:

05

NORTH:



SCALE:

AS MENTION

DATE:

10/02/2020

1 SOUTH ELEVATION
001 SCALE 1 : 300