


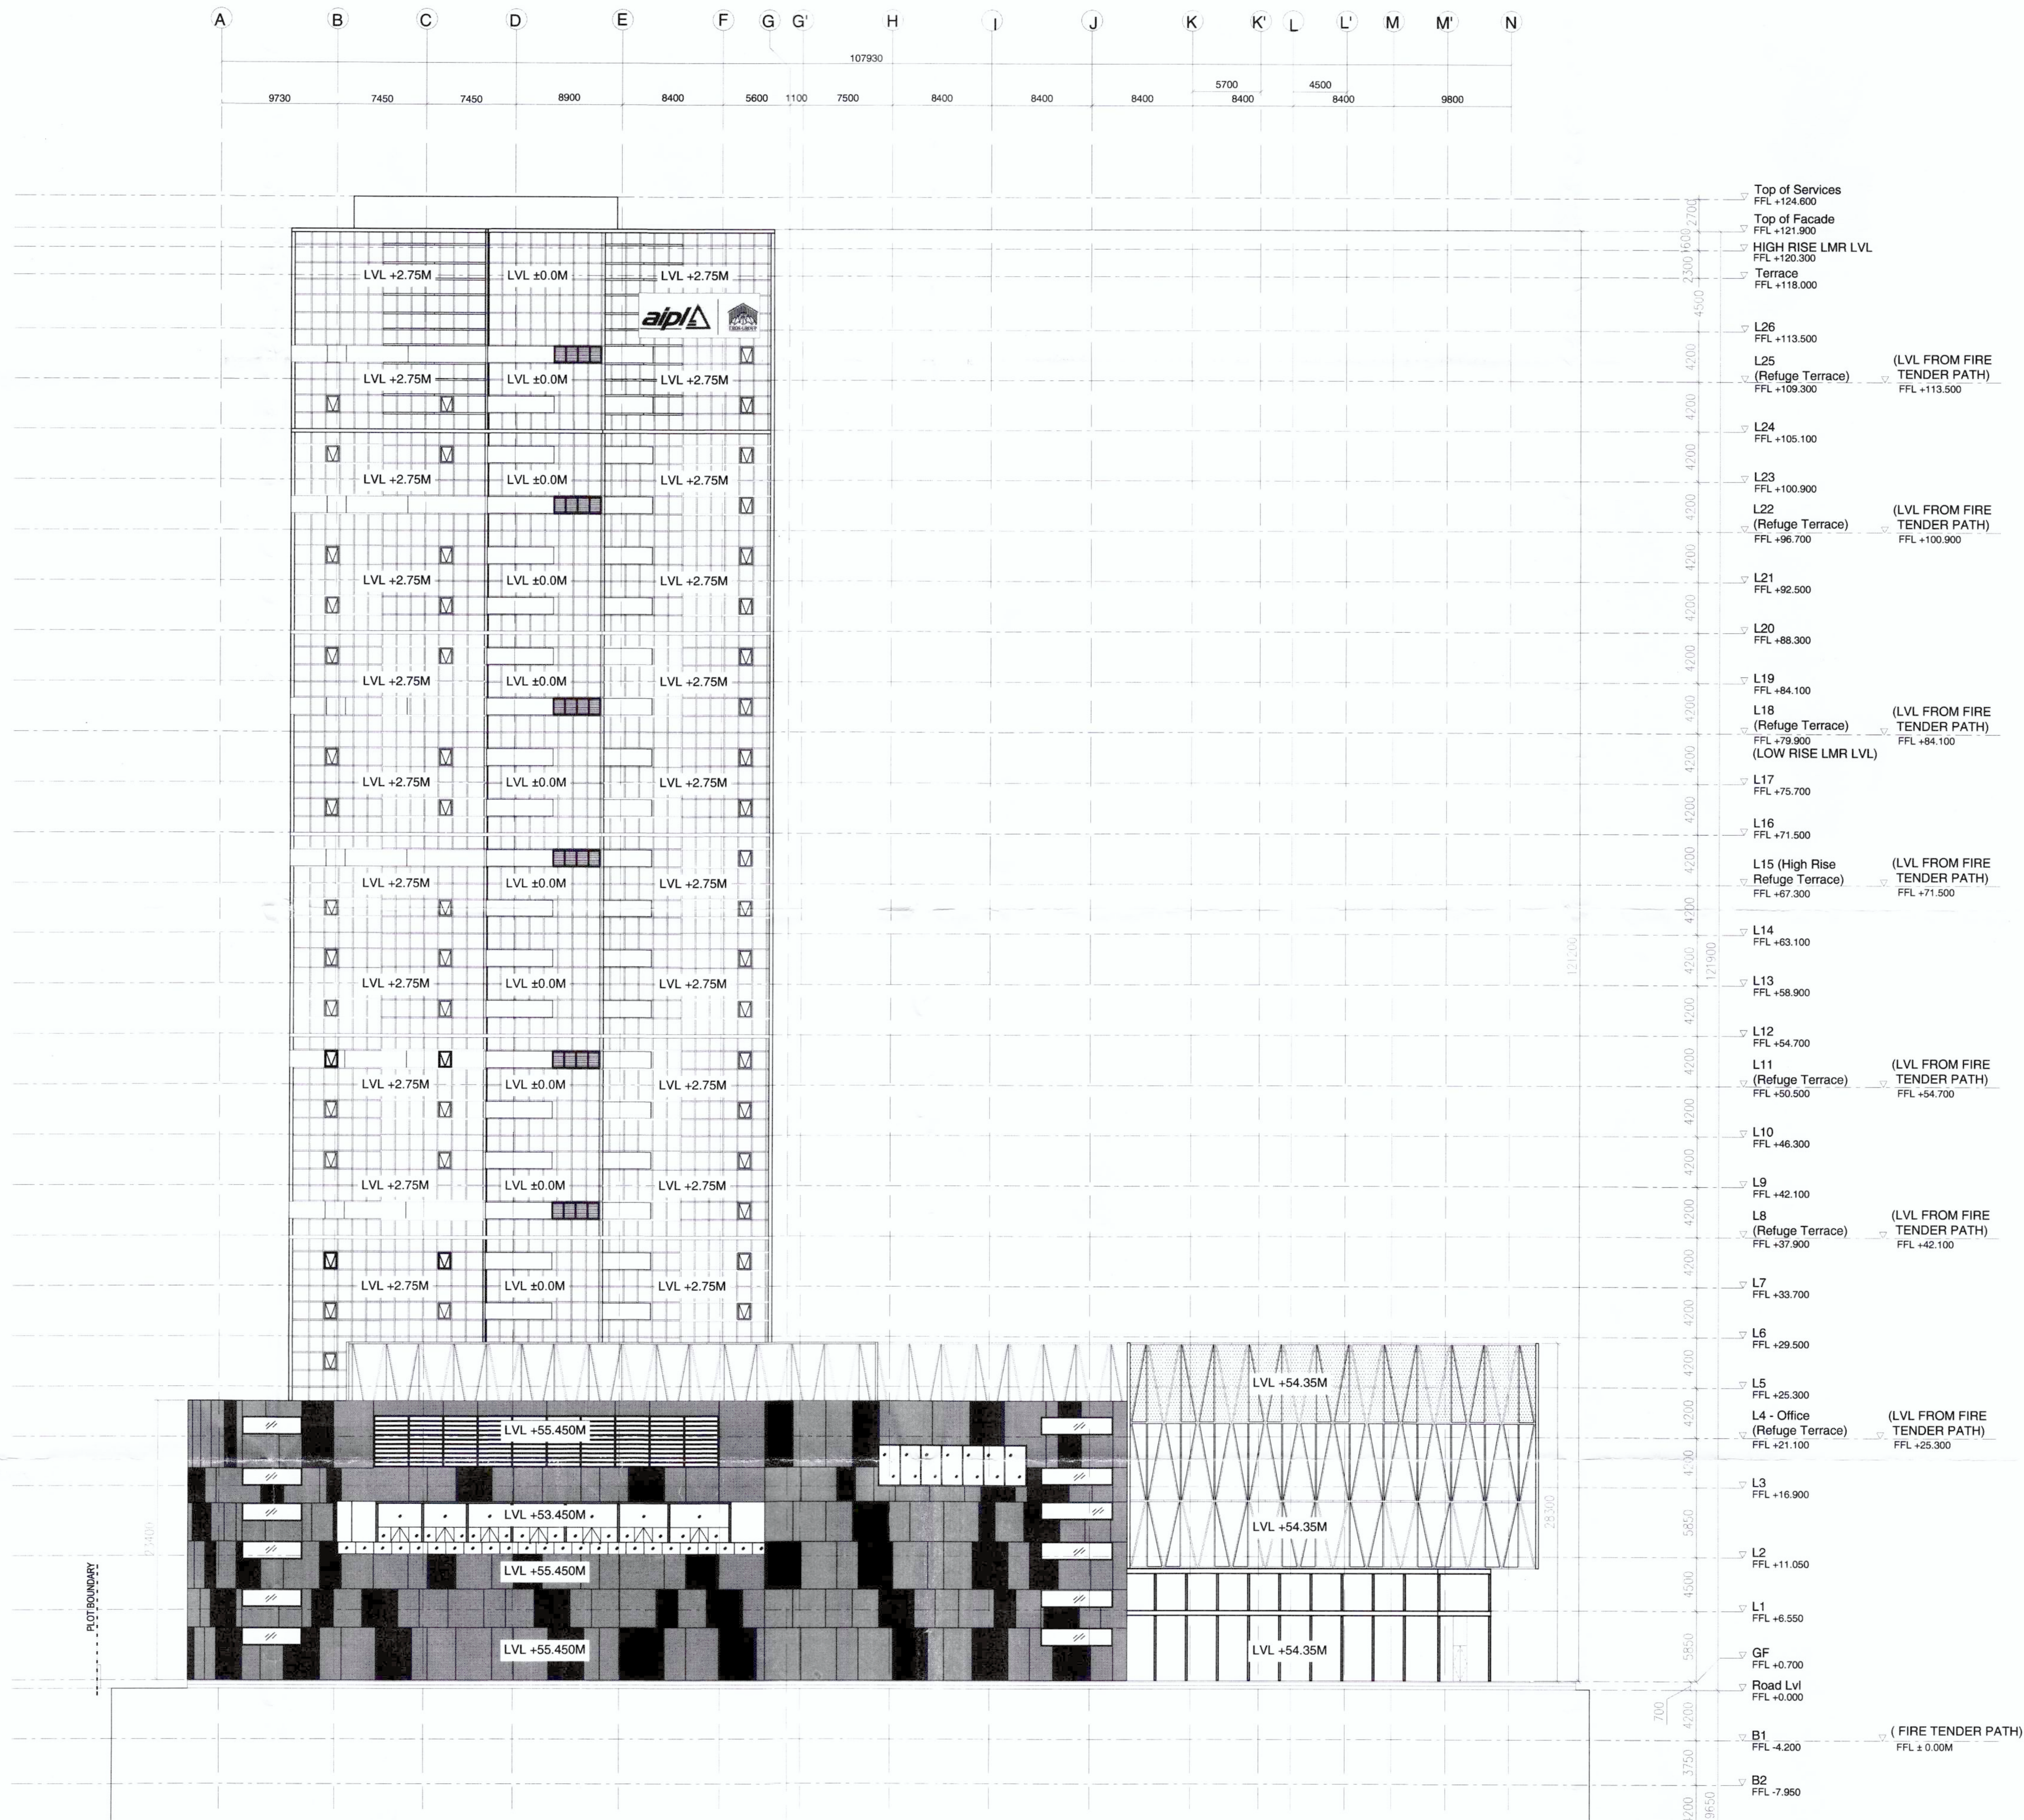


ARCHITECT (H.Q.)
S.P. (G) C.T.P. (H.Q.)
Member Secretary Member Chairman
B.P.C. B.P.C. B.P.C.

JD PA ATP

Rajesh Dutt
JD (H.Q.)

This is a "PROVISIONAL APPROVED BUILDING PLAN"
only for reference of planning
objection from the general public

Architect (H.Q.)
Directorate of Town and Country Planning,
Haryana, Chandigarh

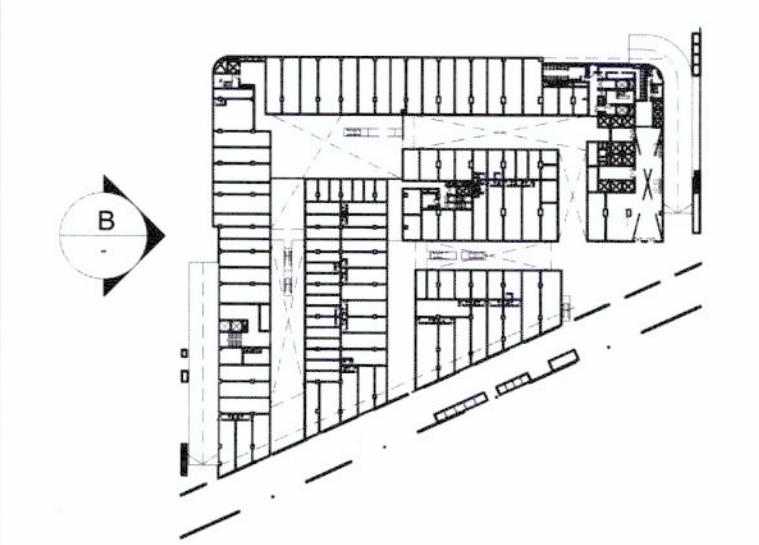

ARCHITECT:
DESIGN FORUM INTERNATIONAL
K-47, KAILASH COLONY,
NEW DELHI
TEL: 011 - 46556600

STRUCTURE CONSULTANT:
VINTECH CONSULTANTS
C-35, PAMPOSH ENCLAVE, GREATER KAILASH-I,
NEW DELHI, DELHI 110048
Tel: 011 4314 1516

MEP CONSULTANT:
SANELAC CONSULTANTS PVT LTD
C-64/2, Okhla Industrial Area, Phase-II,
New Delhi-110020
Tel: 26385310, 45003959

NOTES:
1. ALL DIMENSIONS ARE IN MM.
2. GATE AND BOUNDARY WALL SHALL BE AS PER STANDARD DESIGN.
3. SPRINKLERS WILL BE PROVIDED IN ENTIRE BUILDING INCLUDING BASEMENTS AS PER N.B.C.
4. RAIN WATER HARVESTING SYSTEM WILL BE PROVIDED AS PER APPLICABLE NORMS.
5. 100% POWER BACK UP WILL BE PROVIDED FOR LIFTS & ESSENTIAL SERVICE AREAS.
6. DISABLED RAMP @ 1:12 SLOPE WITH 900MM HIGH RAILING.
7. ALL BUILDINGS ARE MECHANICALLY VENTILATED AND FULLY AIR CONDITIONED.

PROJECT:
BUILDING PLAN OF COMMERCIAL COLONY MEASURING 4.418 ACRES (LICENCE NO. 197 OF 2008 DATED 05-12-2008) IN SECTOR 66, GURGAON MANESAR URBAN COMPLEX, BEING DEVELOPED BY M/S R. C. SOOD & CO. C/O ADVANCE INDIA PROJECTS LIMITED, THE MASTERPIECE, GOLF COURSE ROAD, SECTOR 54, GURUGRAM - 122002, HARYANA, INDIA

ARCHITECT'S SIGNATURE:

CLIENT'S SIGNATURE:

For R. C. Sood & Co. Pvt. Ltd. C/o Advance India Projects Limited

Authorized Signatory

DRAWING TITLE:
EAST ELEVATION

DRAWING NO:
03

SCALE:
AS MENTION

DATE:
10/02/2020

NORTH: