




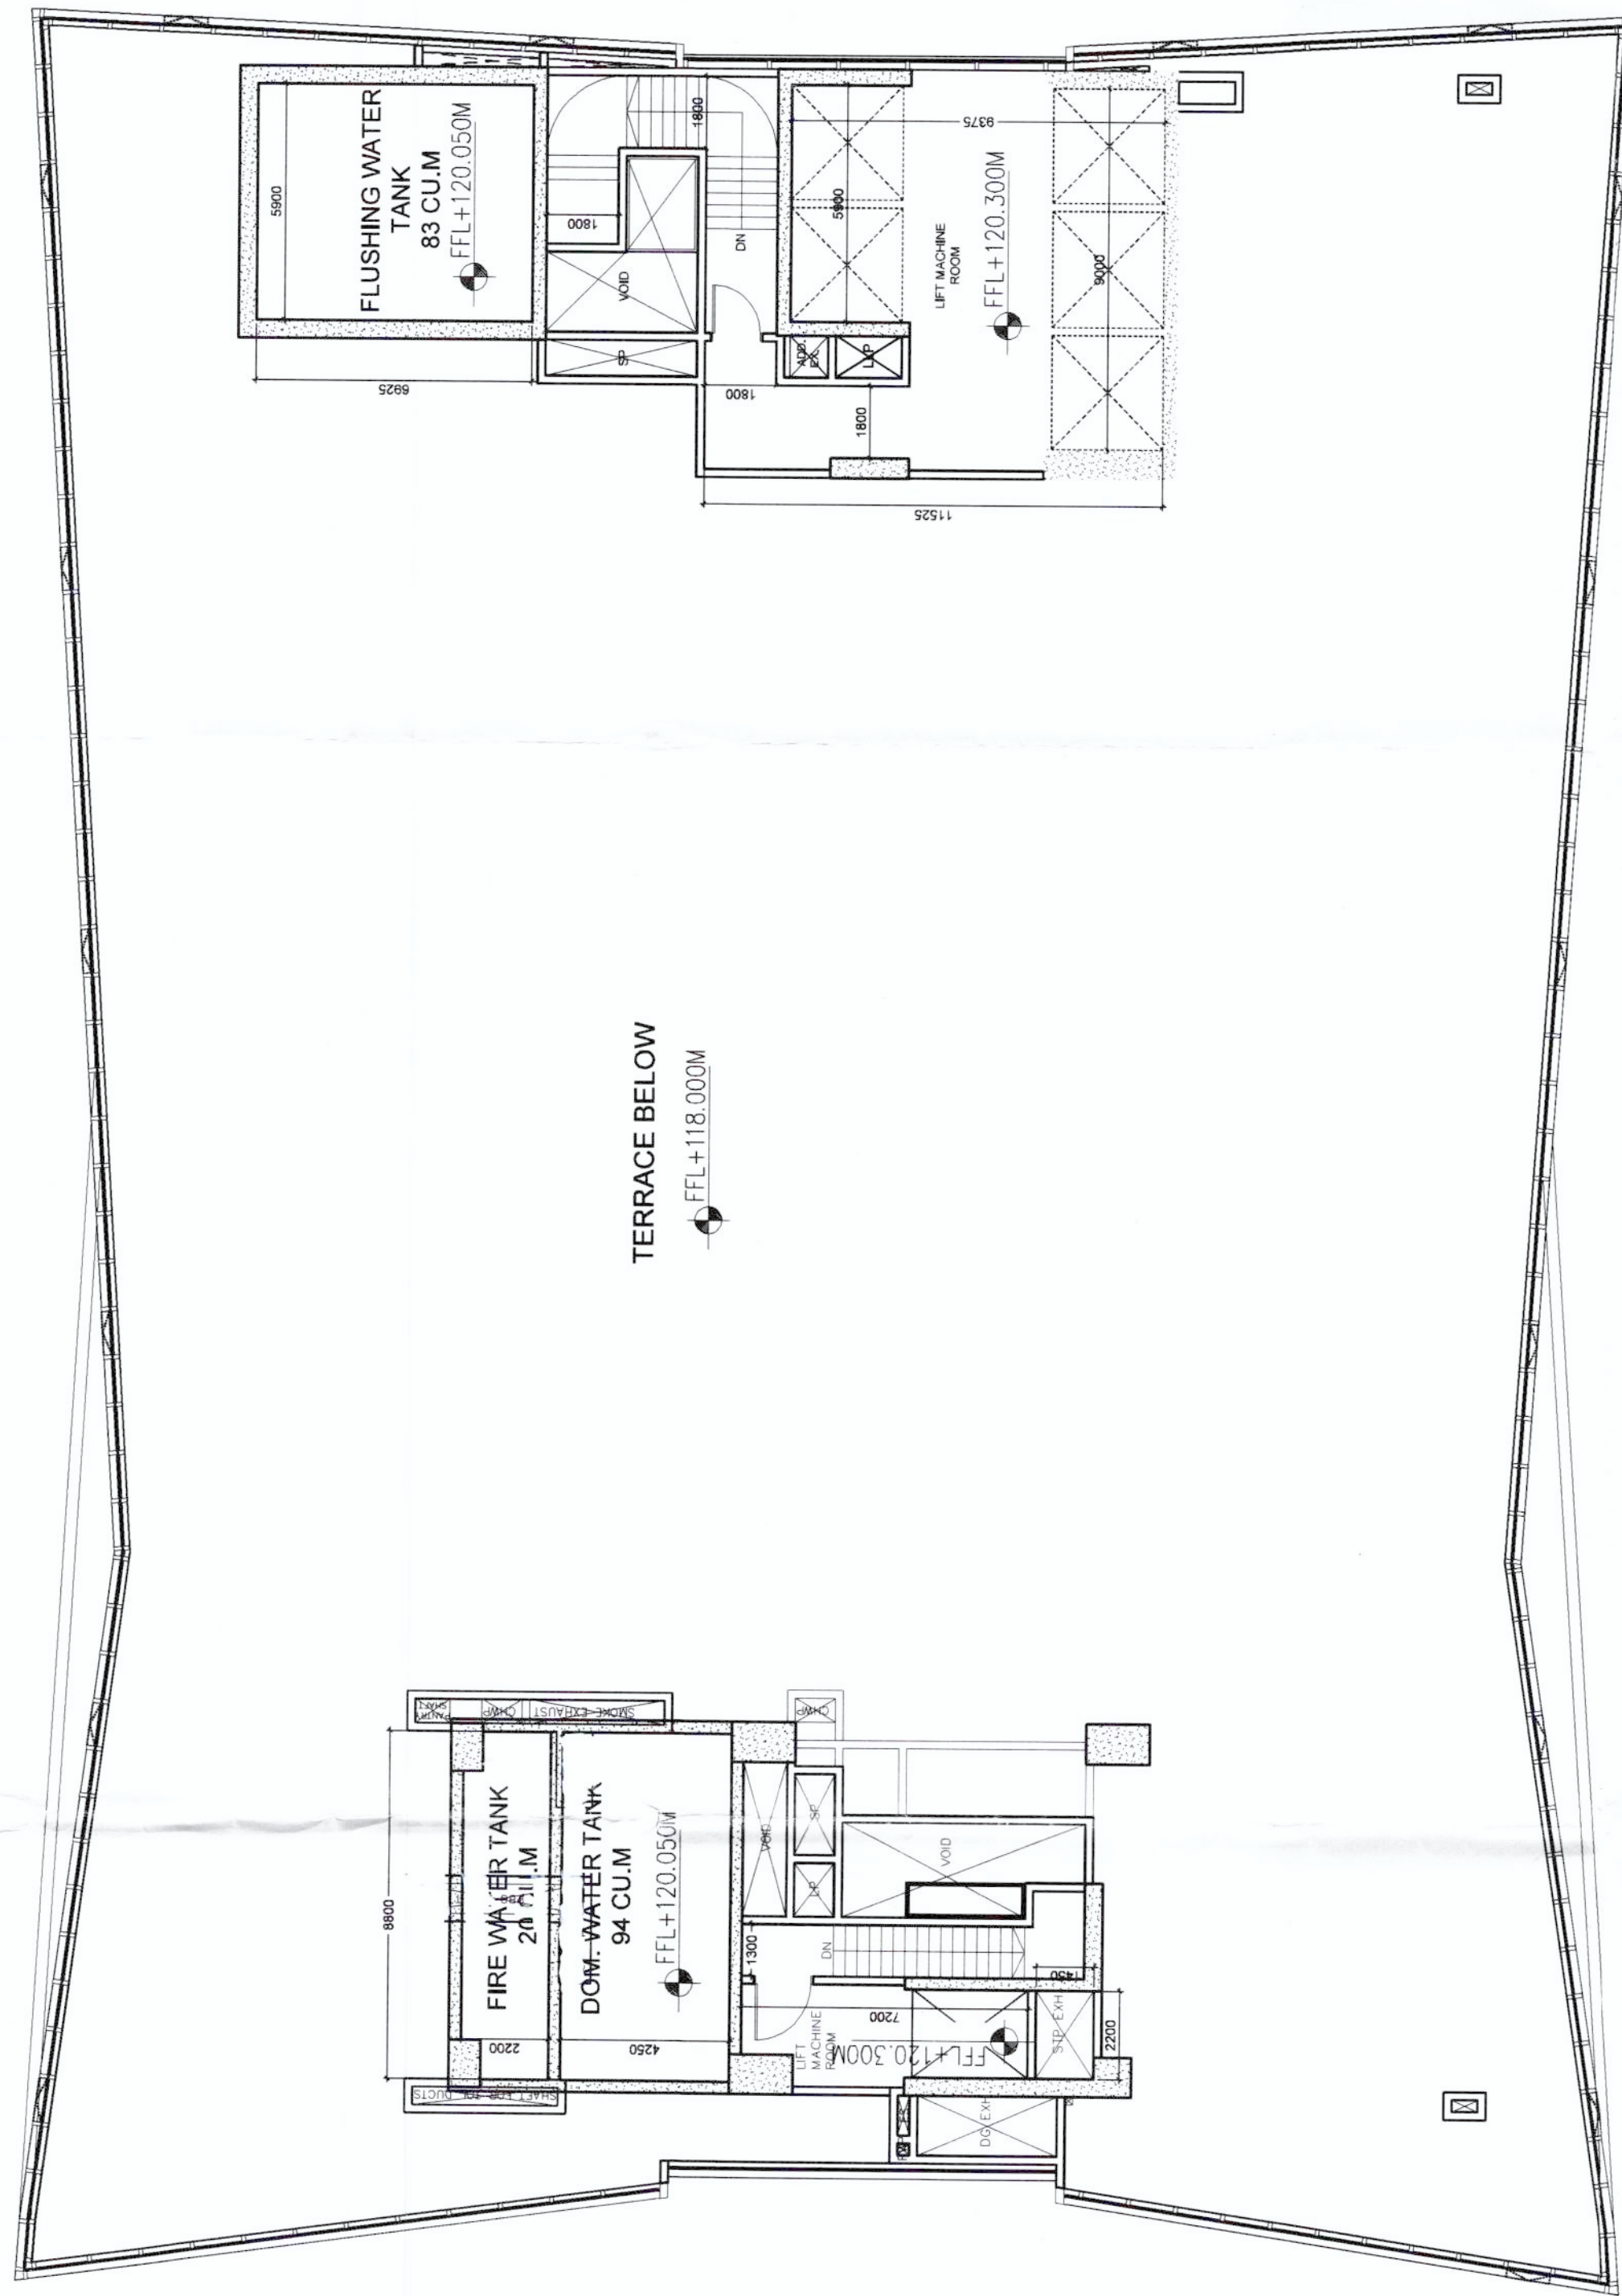

DOOR & WINDOW SCHEDULE									
NO	DESCRIPTION	UNIT	QTY	UNIT PRICE (RM)	TOTAL PRICE (RM)	UNIT PRICE (RM)	TOTAL PRICE (RM)	UNIT PRICE (RM)	TOTAL PRICE (RM)
1	WT		1	1400					
2	WT		1	1400					
218	WT								

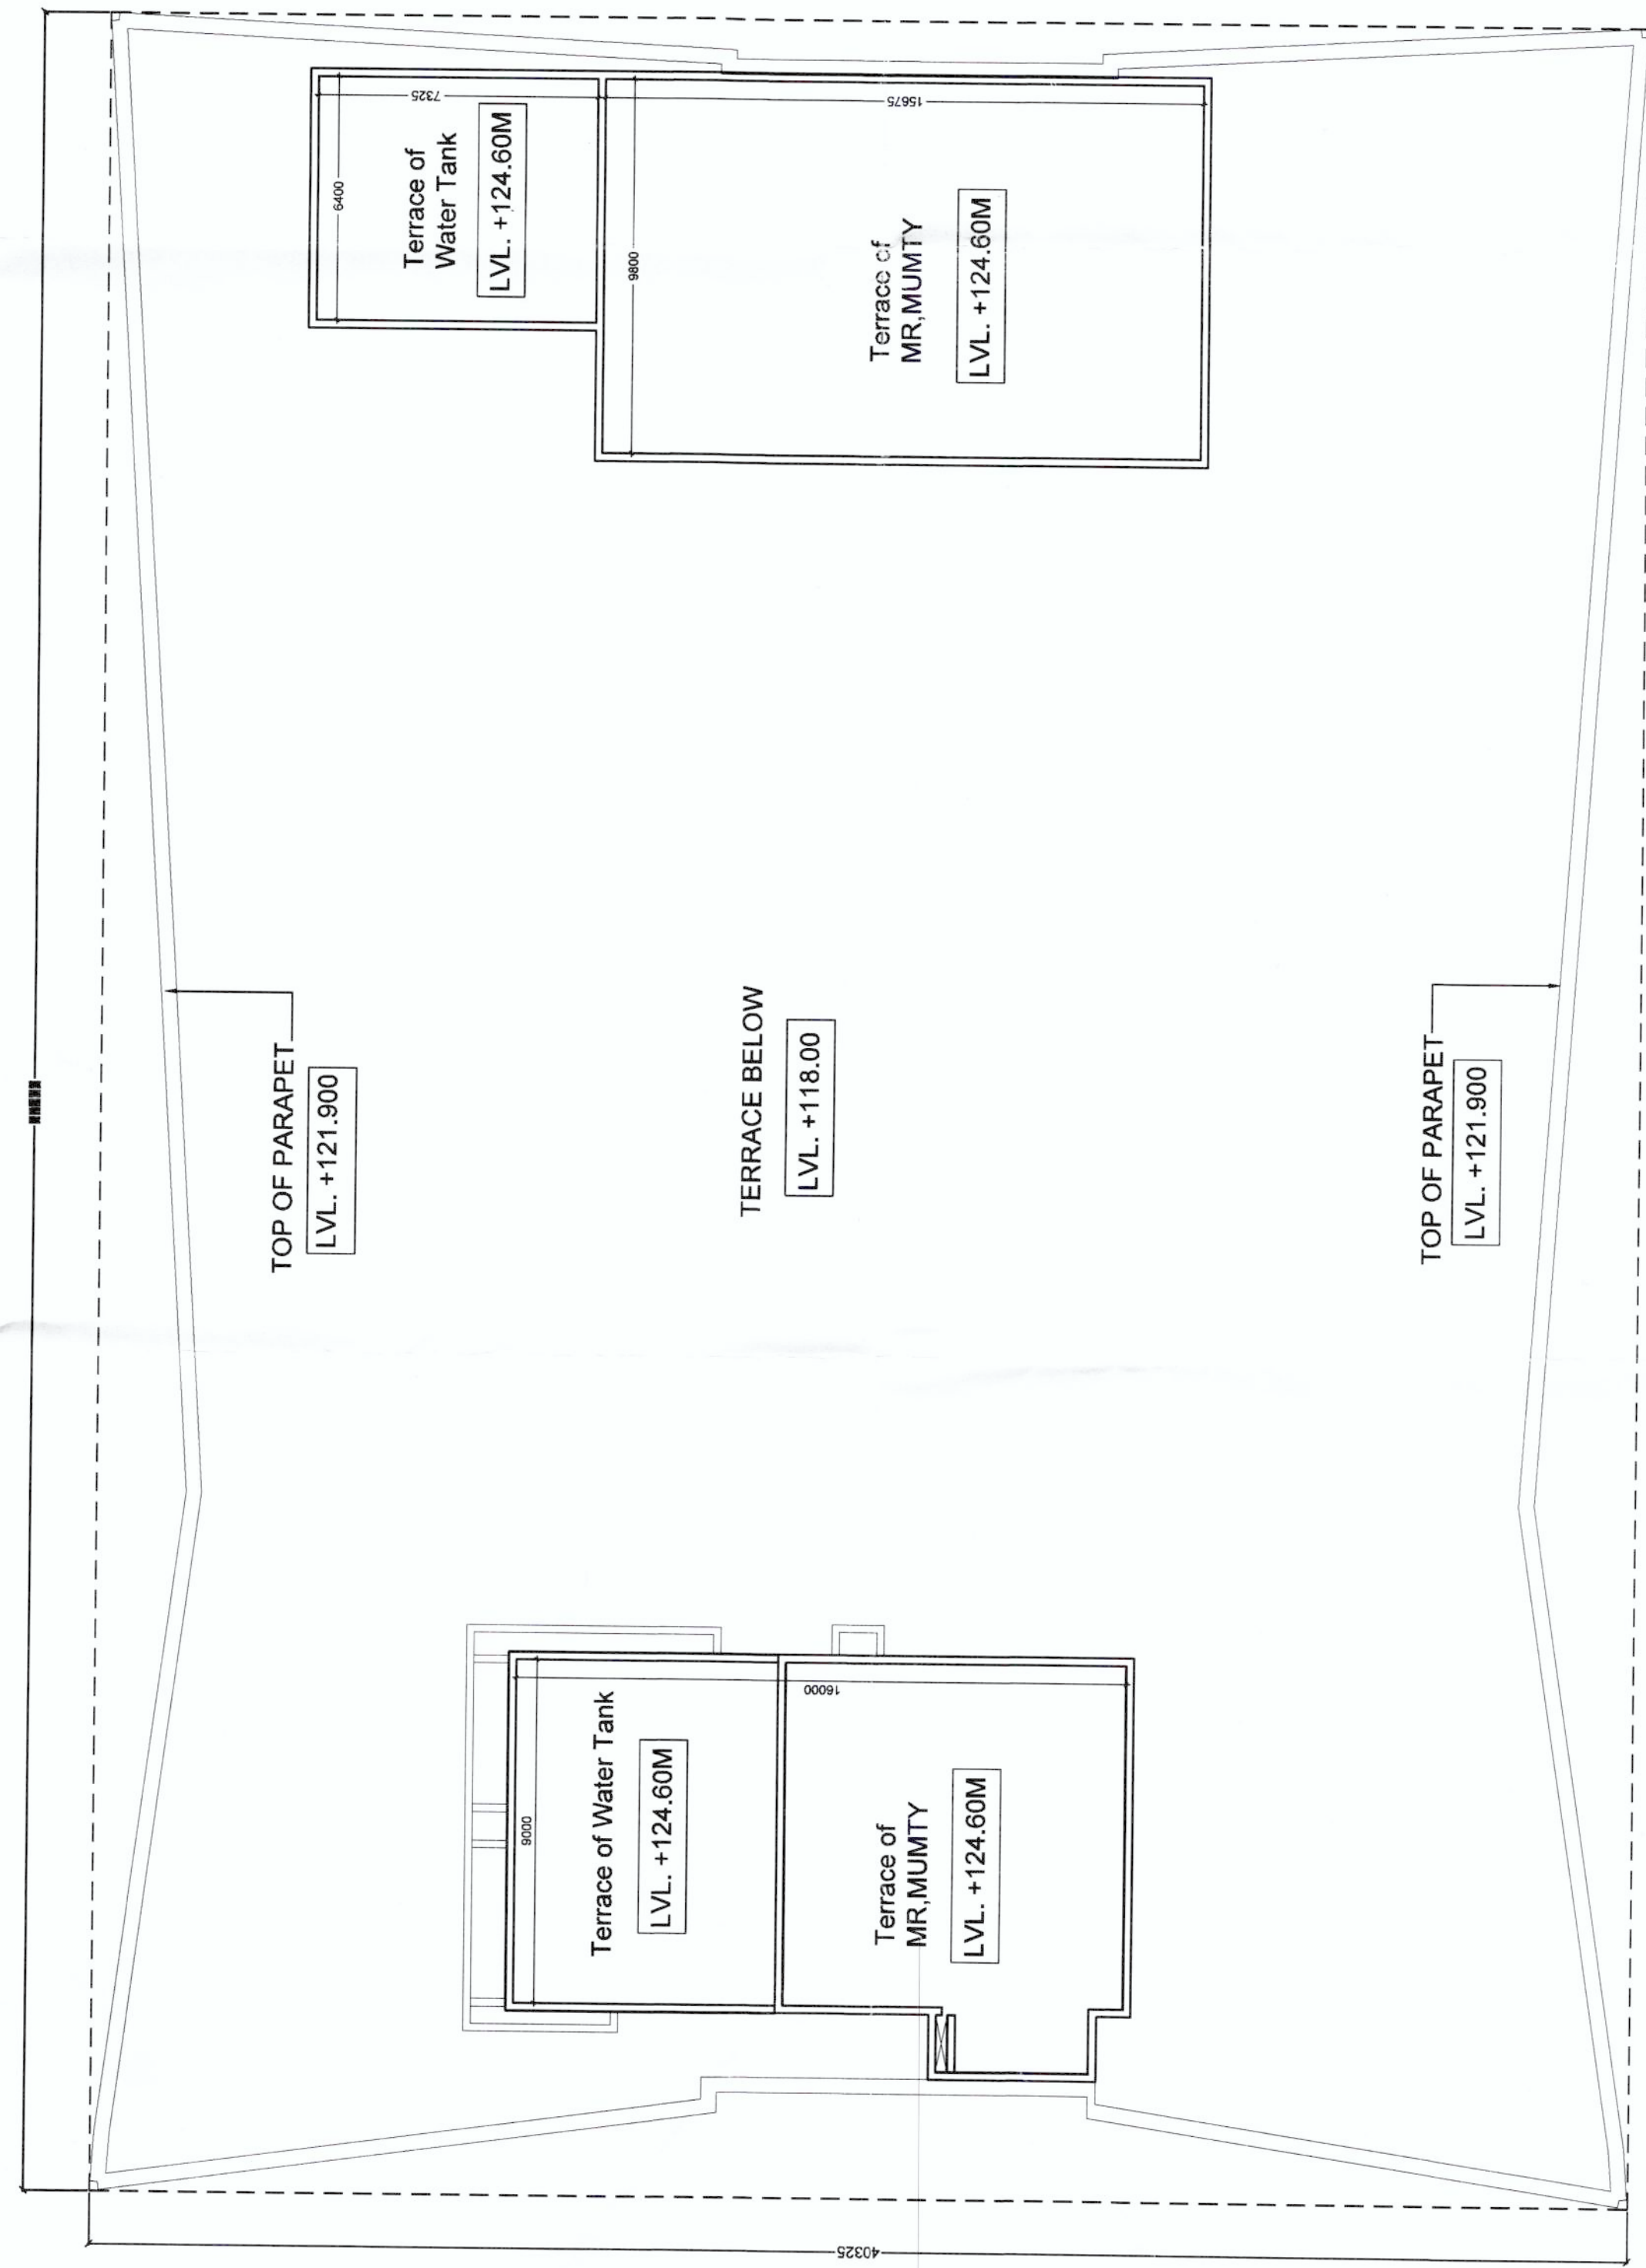

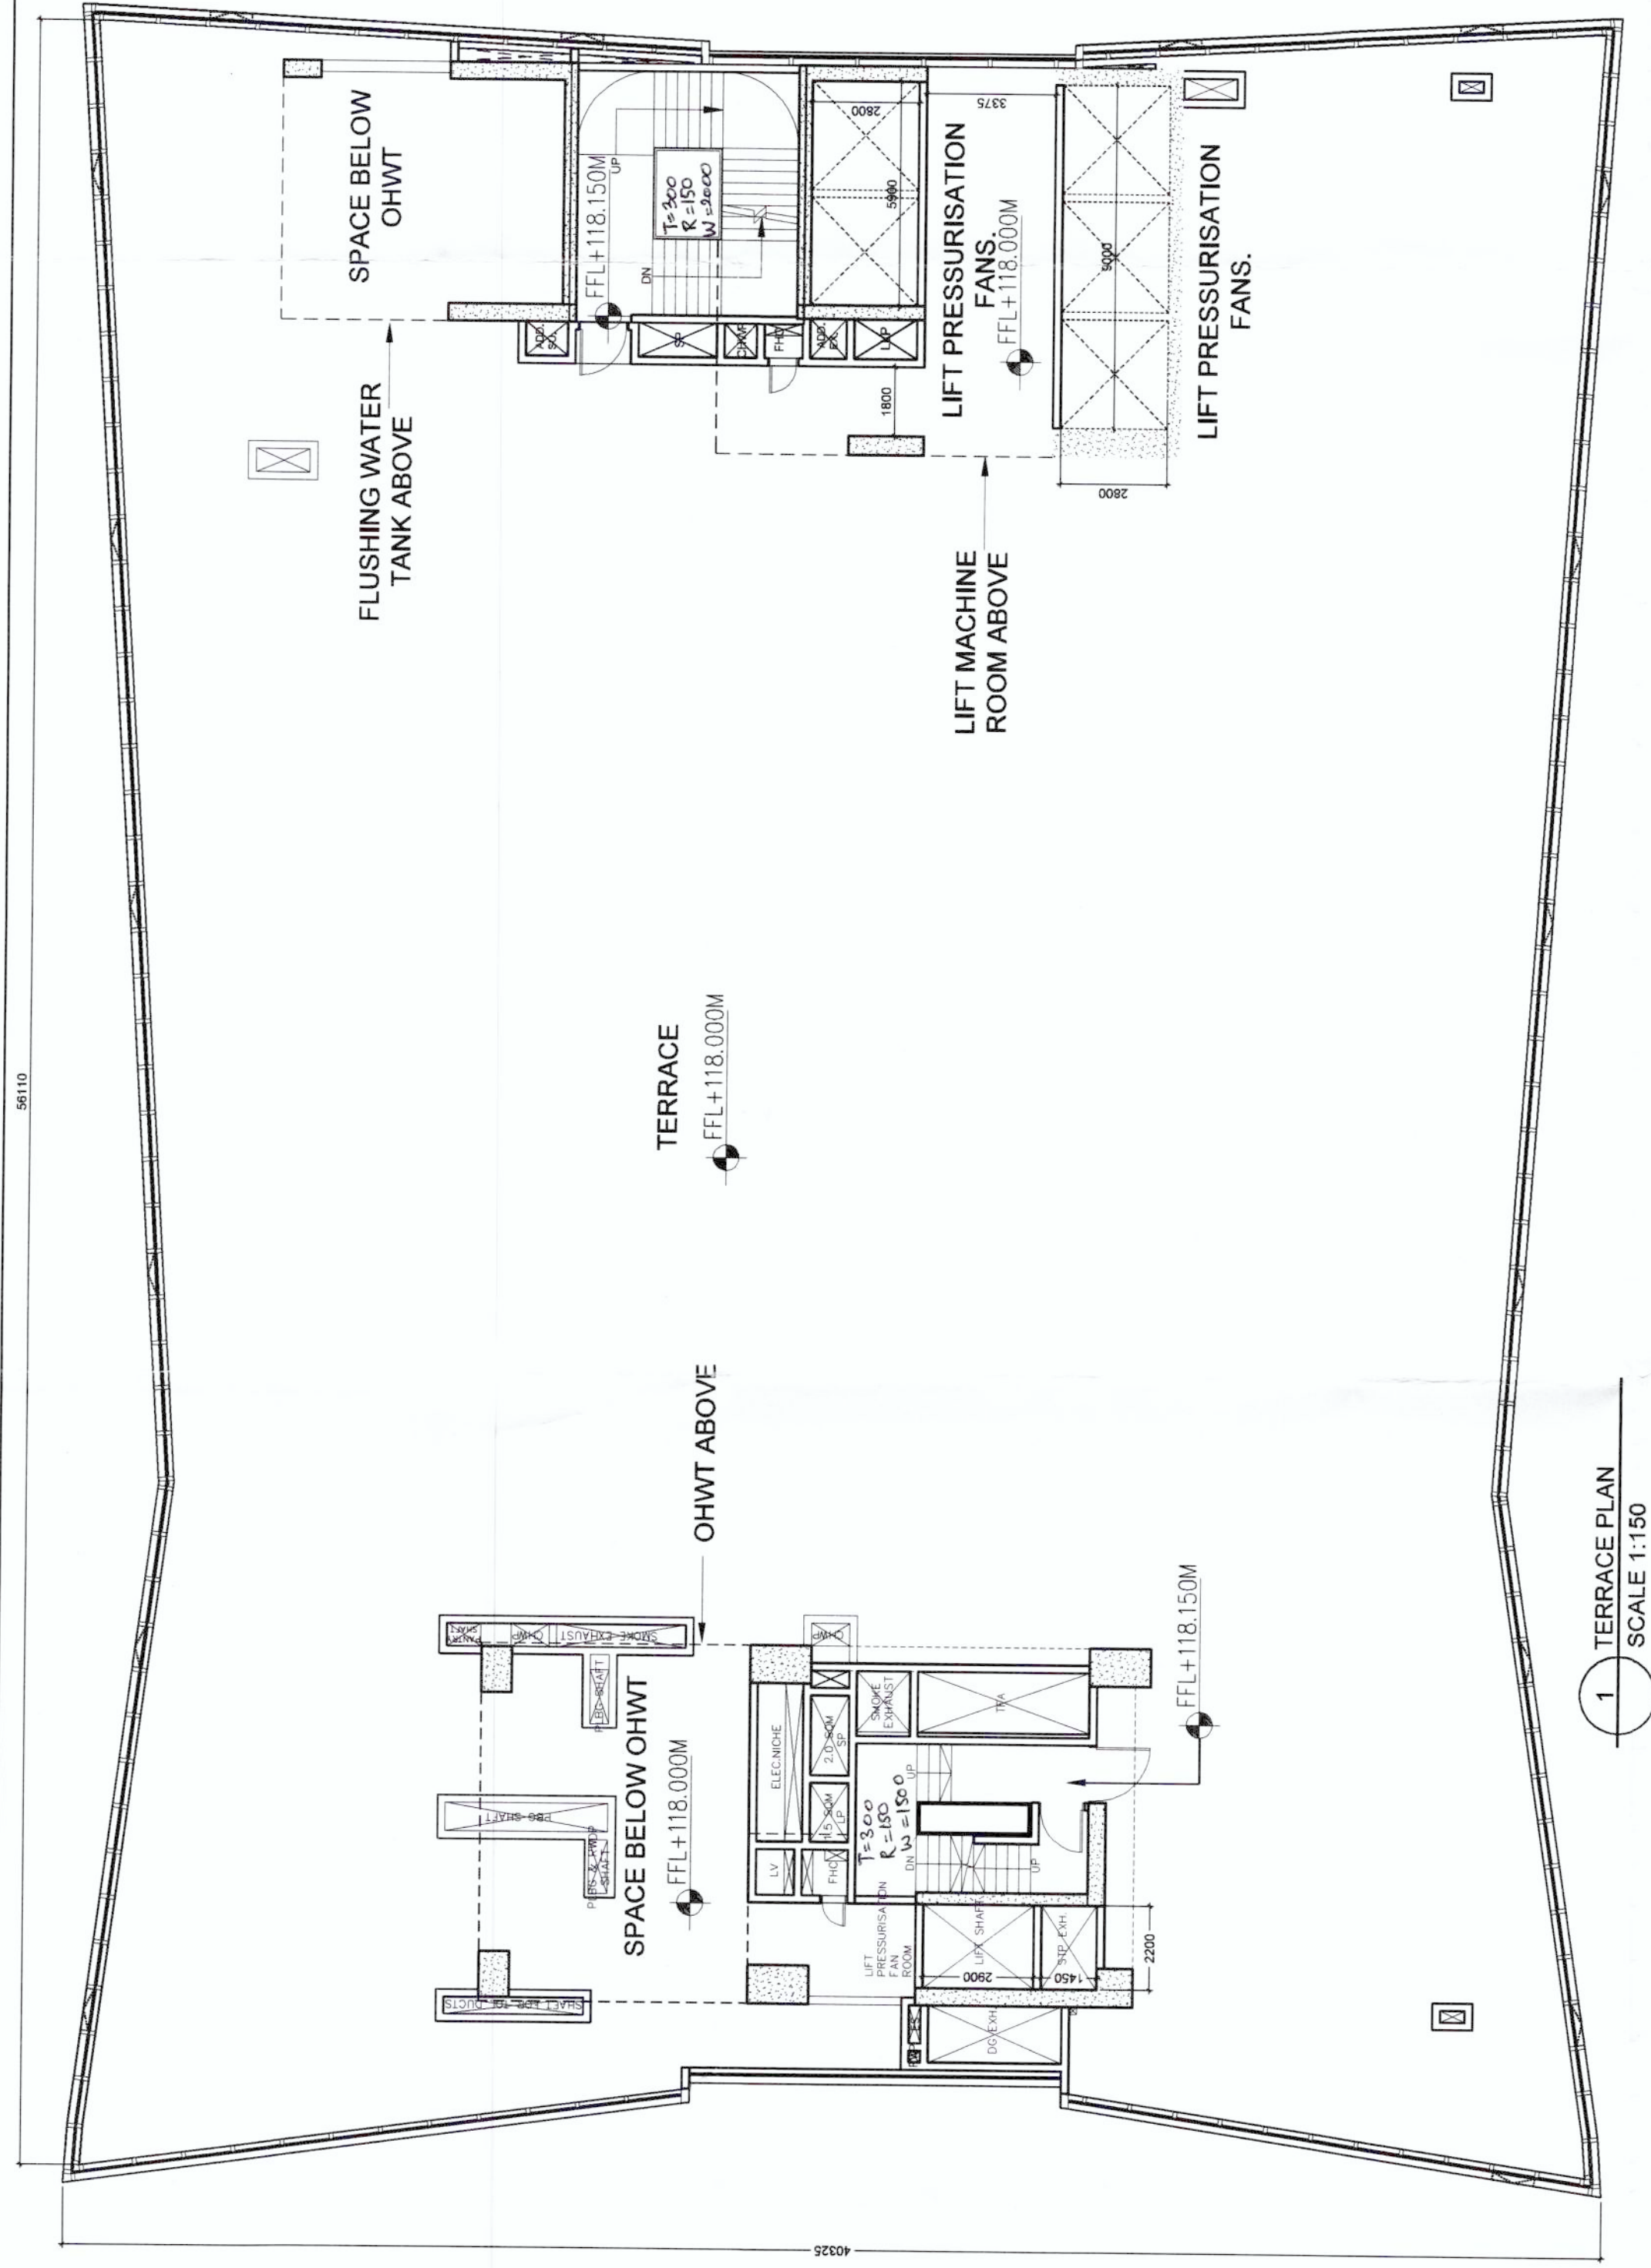


Rajesh Dutt
 JD(HQ)

S. S. S. S.
 Member Secretary
 BPC

S. S. S. S.
 Member
 BPC

S. S. S. S.
 Chairman
 BPC

JD
 PA
 ATP

This is a PROVISIONAL APPROVAL only for purpose of levying objection from the general public

Architects:  Town and Country Planning, Haryana, Gurgaon

ARCHITECT:
DESIGN FORUM
INTERNATIONAL
6-47 KAILASH COLONY,
NEW DELHI
TEL.: 011-46550900

STRUCTURE CONSULTANTS
VINTECH CONSULTANTS
C-35, PAMPOSH ENCLAVE, GREATER
NEW DELHI, DELHI 110048

MEP CONSULTANT:
SANELAC CONSULTANTS PVT LTD
C-64/2, Okhla Industrial Area, Phase-II,
New Delhi-110020
Tel: 25392310, 40502659

NOTES:

1. ALL DIMENSIONS ARE IN MM.
2. GATE AND BOUNDARY WALL SHALL BE AS PER STANDARD DESIGN.
3. SPRINKLERS WILL BE PROVIDED IN ENTIRE BUILDING INCLUDING BASEMENTS AS PER N.B.C.
4. PAN WATER HARVESTING SYSTEM WILL BE PROVIDED AS PER APPLICABLE NORMA.
5. 100% POWER BACK UP WILL BE PROVIDED FOR LIFTS & ESSENTIAL SERVICE AREAS.
6. DISABLED RAMP @ 1:12 SLOPE WITH 900MM HIGH RAILING.
7. ALL BUILDINGS ARE MECHANICALLY VENTILATED AND FULLY AIR CONDITIONED.

PROJECT:

BUILDING PLAN OF COMMERCIAL COLONY
MEASURING 4.118 ACRES (LICENSE NO. 197 OF 2008
DATED 05-12-2008) IN SECTOR 66, GURGAON
MANESAR URBAN COMPLEX, BEING DEVELOPED BY
M/S R. C. SOOD & CO.
C/O ADVANCE INDIA PROJECTS LIMITED,
THE MASTERPIECE, GOLF COURSE ROAD,
SECTOR 54, GURUGRAM - 122002, HARYANA, INDIA
ARCHITECT'S SIGNATURE:

ARCHITECT'S SIGNATURE:

Abhishek Jain
B. Arch.
CA/2019/114681

For R. C. Sood & Co. Pvt. Ltd. C/o Advance India Projects Limited

DRAWING TITLE:

TERRACE, MACHINE ROOM &
ROOF PLAN

DRAWING NO:

35

SCALE:

AS MENTION

SCALF 1-150

SCALE 1.130