



S.NO.	DESCRIPTION	SYMBOL
1.	EXTERNAL FIRE HOSE CABINET	EFHC
2.	YARD HYDRANT	YH
3.	BUTTERFLY VALVE	BV
4.	FIRE DEPARTMENTAL CONNECTION (4 WAY FIRE BRIGADE INLET CONNECTION)	FBC
5.	EXTERNAL FIRE FIGHTING LINE	F
6.	DRAW OUT CONNECTION	DOC

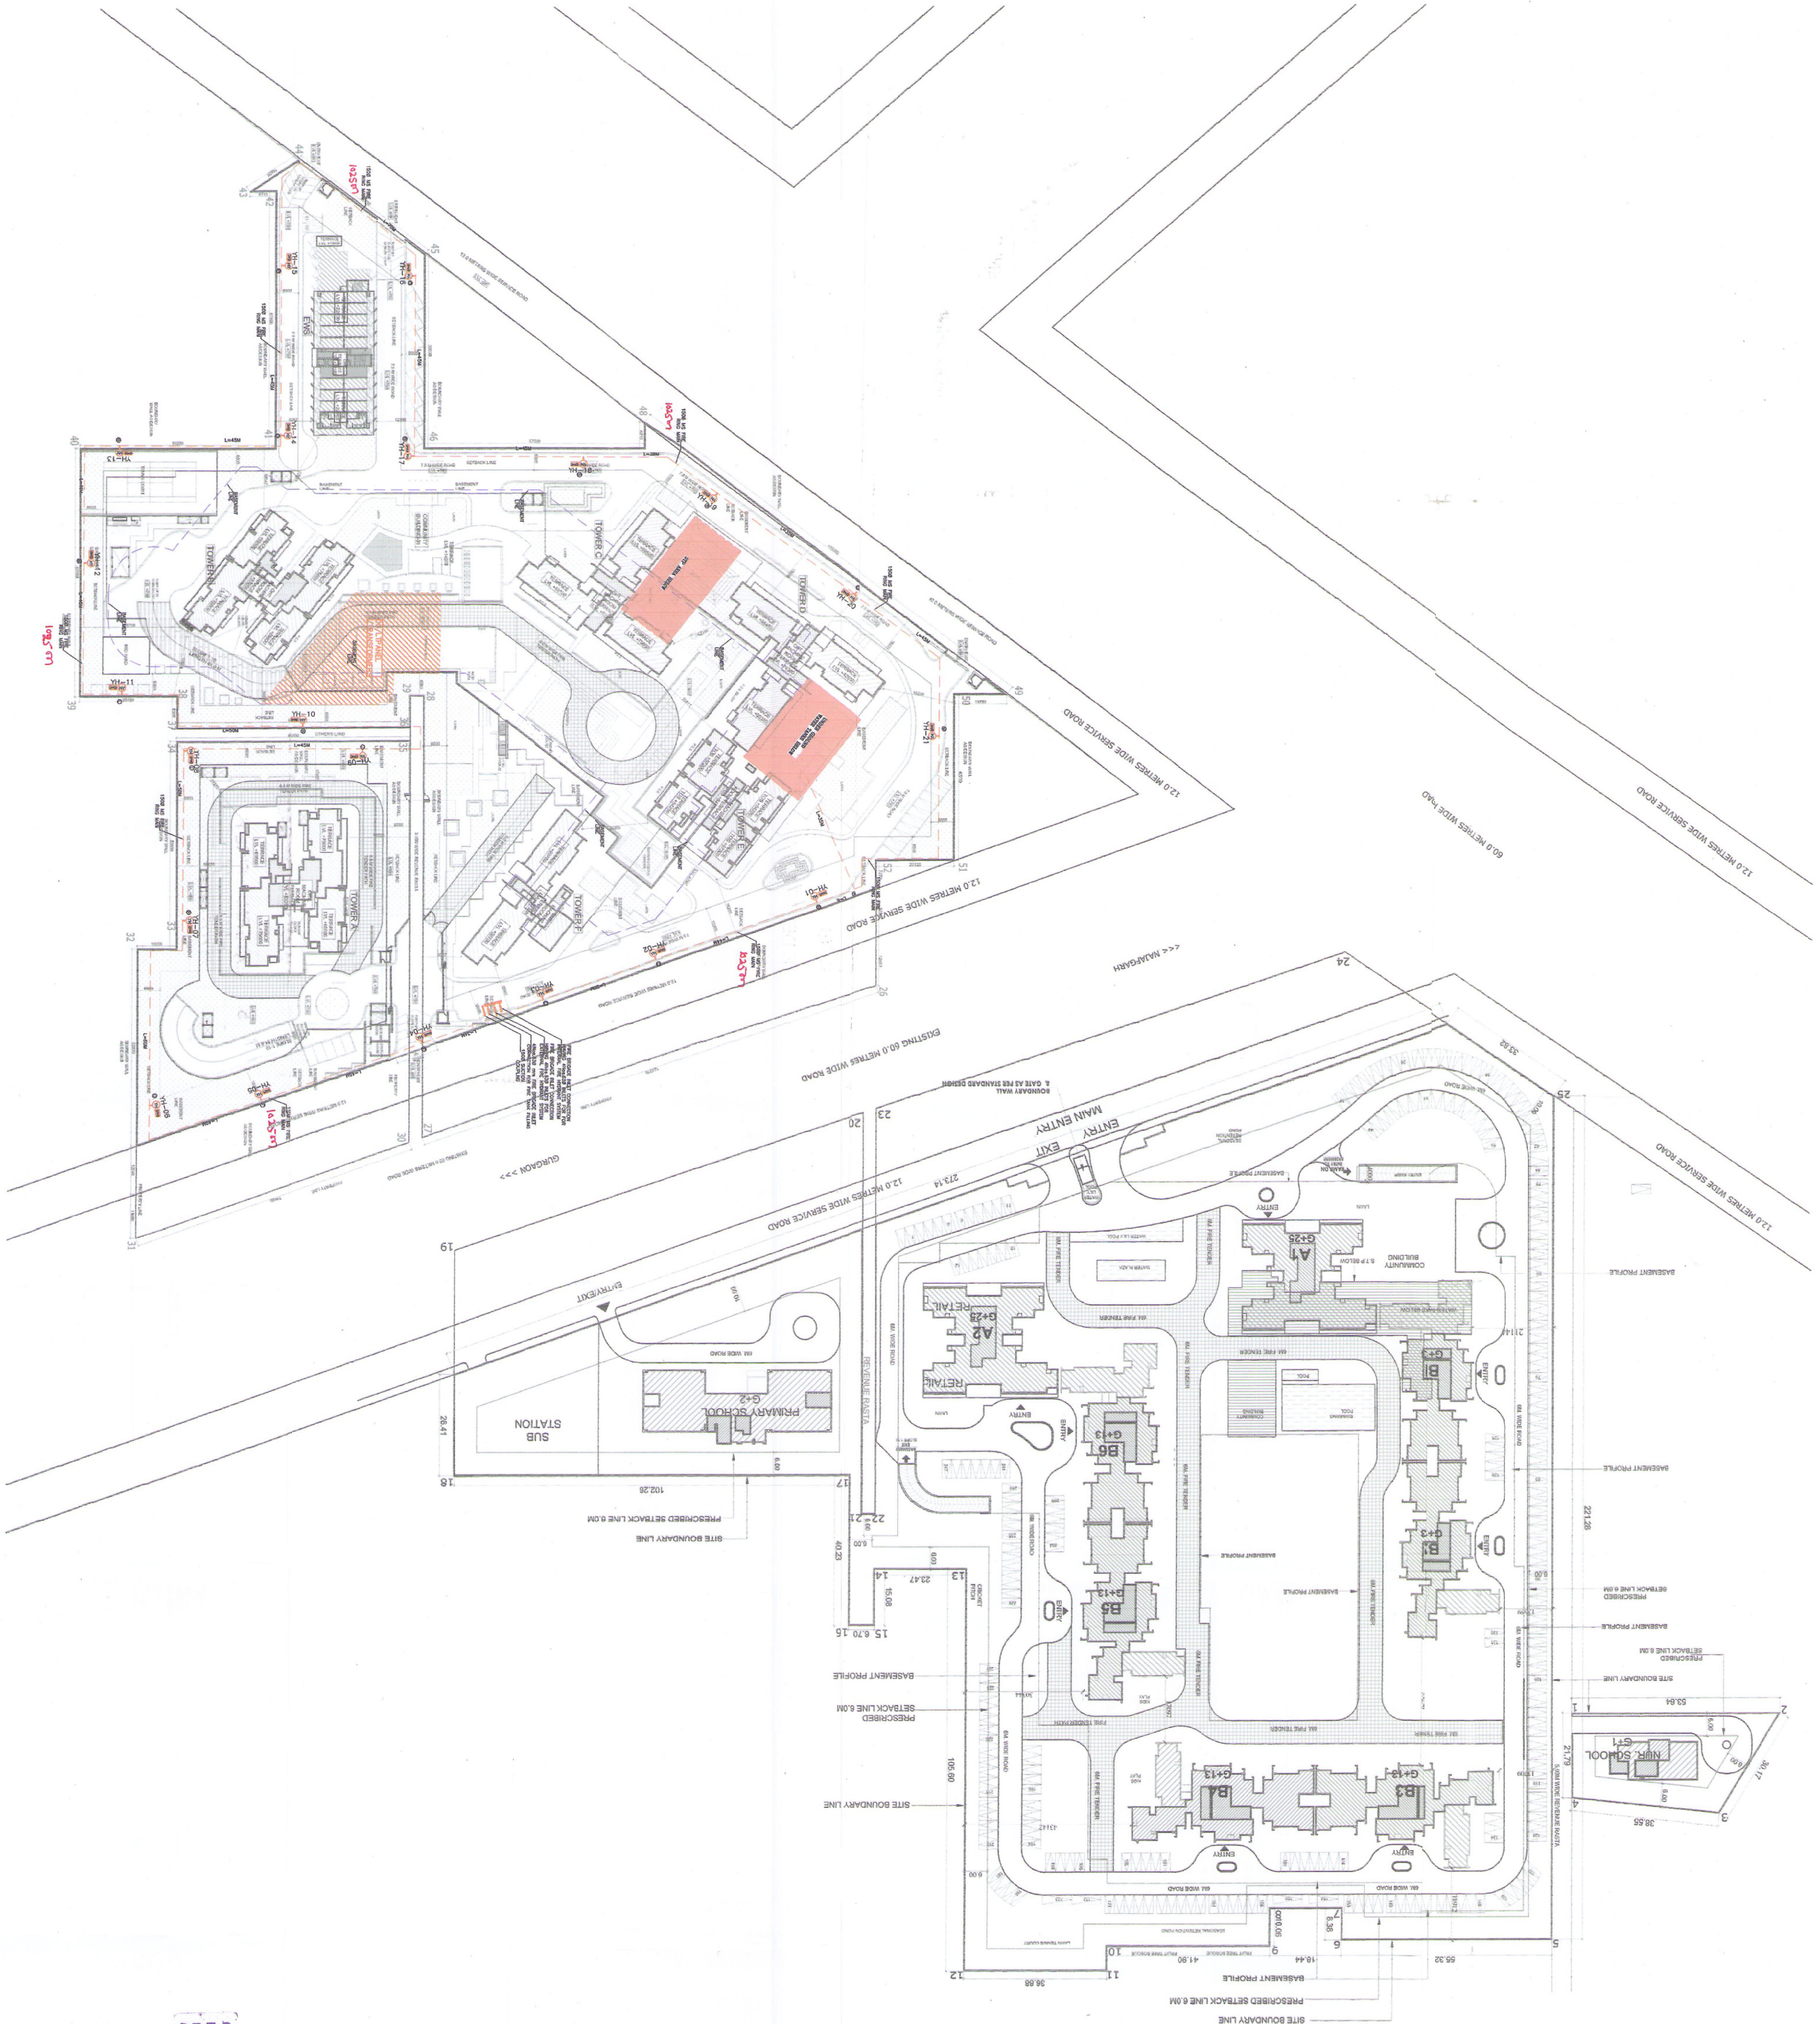

KEY PLAN

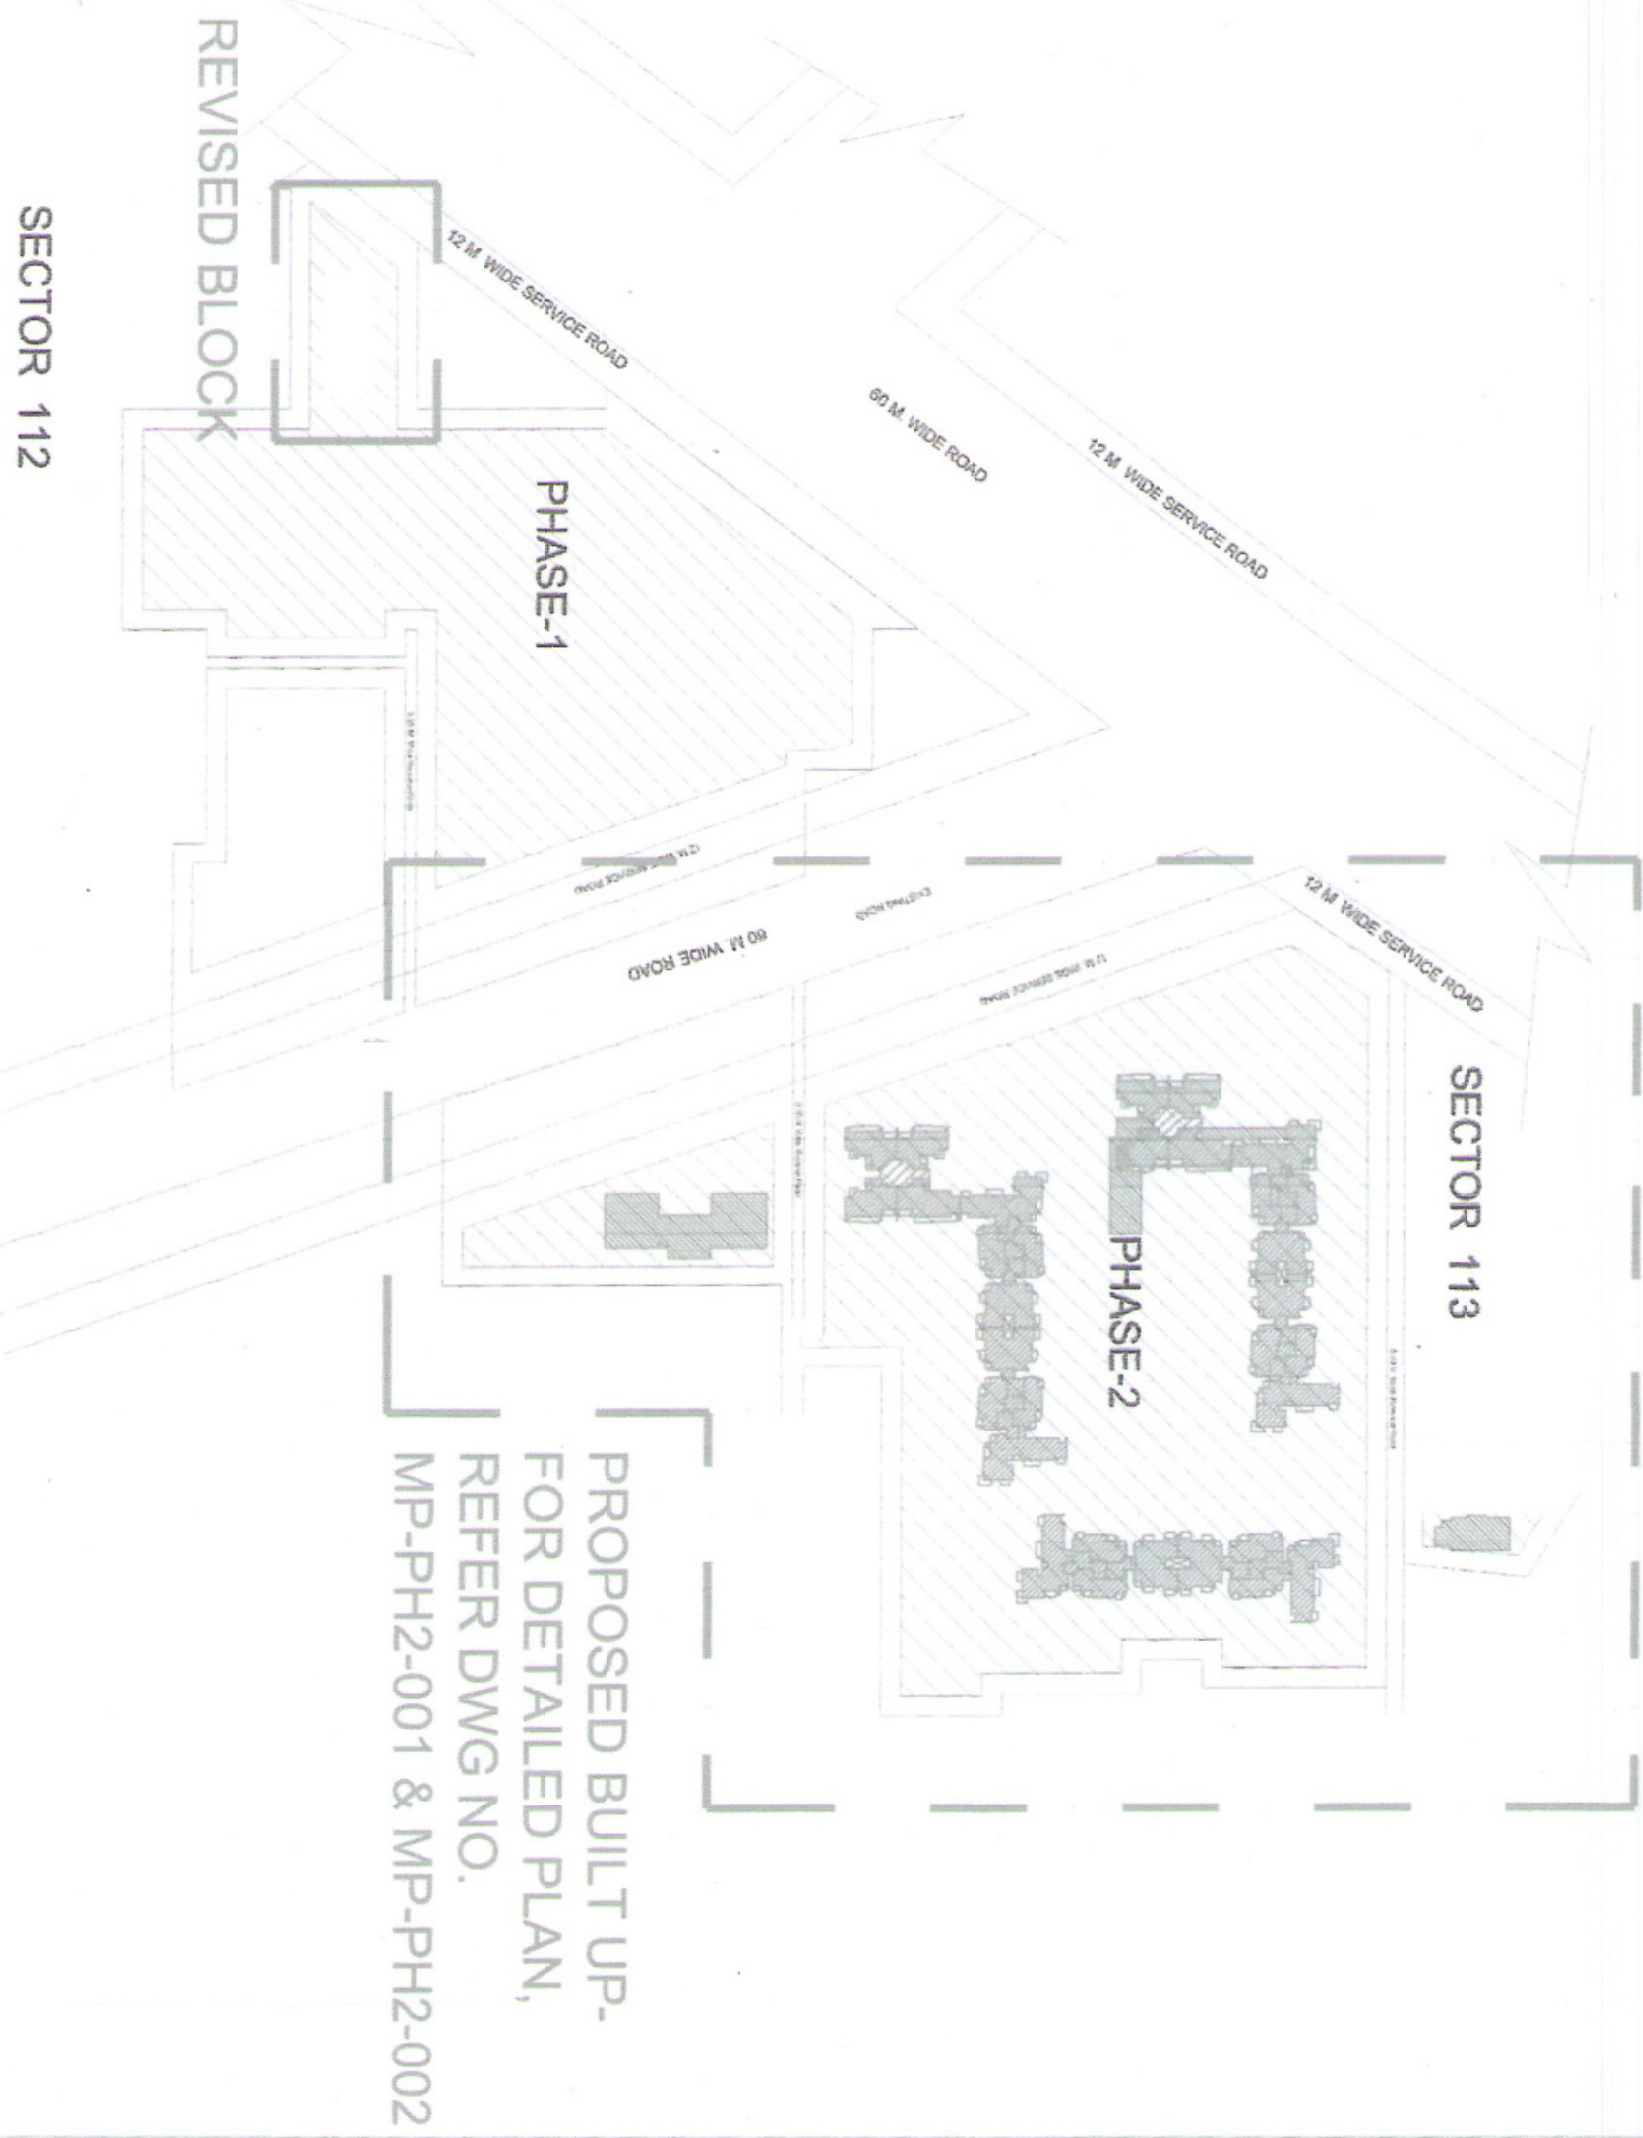

PROPOSED BUILT UP-
FOR DETAILED PLAN,
REFER DWG NO.
MP-PH2-001 & MP-PH2-002

REVISIONS	DATE	REMARKS
1.	22.12.2015	GENERAL REVISIONS



Architect's Signature
Owner's Signature

Architect:
Arcop Associates Pvt. Ltd.
Address: 101, 102, 103, 1000.

Site Plan (Overall) MP-001
Drawing No. PHE-03
Scale 1:750
Date 30.09.2015