

| AREA DETAIL | | | |
|---|--------|------------|------------|
| DESCRIPTION | FACTOR | ACRES | SQ.MT. |
| SITE AREA | | 6.40625 | 25925.1328 |
| PERMISSIBLE G.C. | 35.00% | 2.24 | 9073.790 |
| PERMISSIBLE F.A.R | 1.50 | 38887.6992 | 9070.00 |
| PROPOSED G.C. | 34.99% | | |
| PROPOSED F.A.R. | 1.50 | 38871.46 | 9810.00 |
| TOTAL NO. OF PLOTS | | | 86.00 |
| RATIO OF F.A.R. DISTRIBUTION ON 1.0 SQ.MT. OF GROUND COVERAGE | | | |
| PERMISSIBLE PARKING/ OPEN SPACE/ SERVICES | 65.00% | 4.16406 | 16851.3363 |
| PROPOSED PARKING/ OPEN SPACE/ SERVICES | 65.01% | 4.16500 | 16855.1328 |



| BLOCK SUMMARY | | | | |
|---------------|-------------|--------------|---------------|----------------|
| BLOCK NAME | PLOT NO. | NO. OF PLOTS | PROPOSED G.C. | PROPOSED F.A.R |
| BLOCK-A | PLOT A1-A26 | 26 | 3120.00 | 13371.44 |
| BLOCK-B | B1-B46 | 40 | 3789.00 | 16238.58 |
| BLOCK-C | C1-C15 | 20 | 2161.00 | 9261.44 |
| TOTAL | | 86 | 9070.00 | 38871.46 |

| UTILITY BLOCK - FREE FROM GROUND COVERAGE & F.A.R. | | | |
|--|---------------|--------------|------------|
| UTILITY BLOCK | AREA (SQ.MT.) | NO. OF PLOTS | TOTAL AREA |
| | 48.86 | 1.00 | 48.86 |

| BLOCK-A AREA DETAIL | | | |
|---------------------|---------------|--------------|------------|
| PLOT NO. | AREA (SQ.MT.) | NO. OF PLOTS | TOTAL AREA |
| PLOT A1-A26 | 120.00 | 26 | 3120.00 |
| TOTAL | | 26 | 3120.00 |

| BLOCK-B AREA DETAIL | | | |
|-----------------------|---------------|--------------|------------|
| PLOT NO. | AREA (SQ.MT.) | NO. OF PLOTS | TOTAL AREA |
| PLOT B1-B46 | 184.50 | 2 | 369.00 |
| PLOT B2-B20 & B22-B40 | 90.00 | 38 | 3420.00 |
| TOTAL | | 40 | 3789.00 |

| BLOCK-C AREA DETAIL | | | |
|-----------------------|---------------|--------------|------------|
| PLOT NO. | AREA (SQ.MT.) | NO. OF PLOTS | TOTAL AREA |
| PLOT C1-C12 & C18-C20 | 108.00 | 15 | 1636.00 |
| PLOT C12A-C17 | 105.00 | 5 | 525.00 |
| TOTAL | | 20 | 2161.00 |

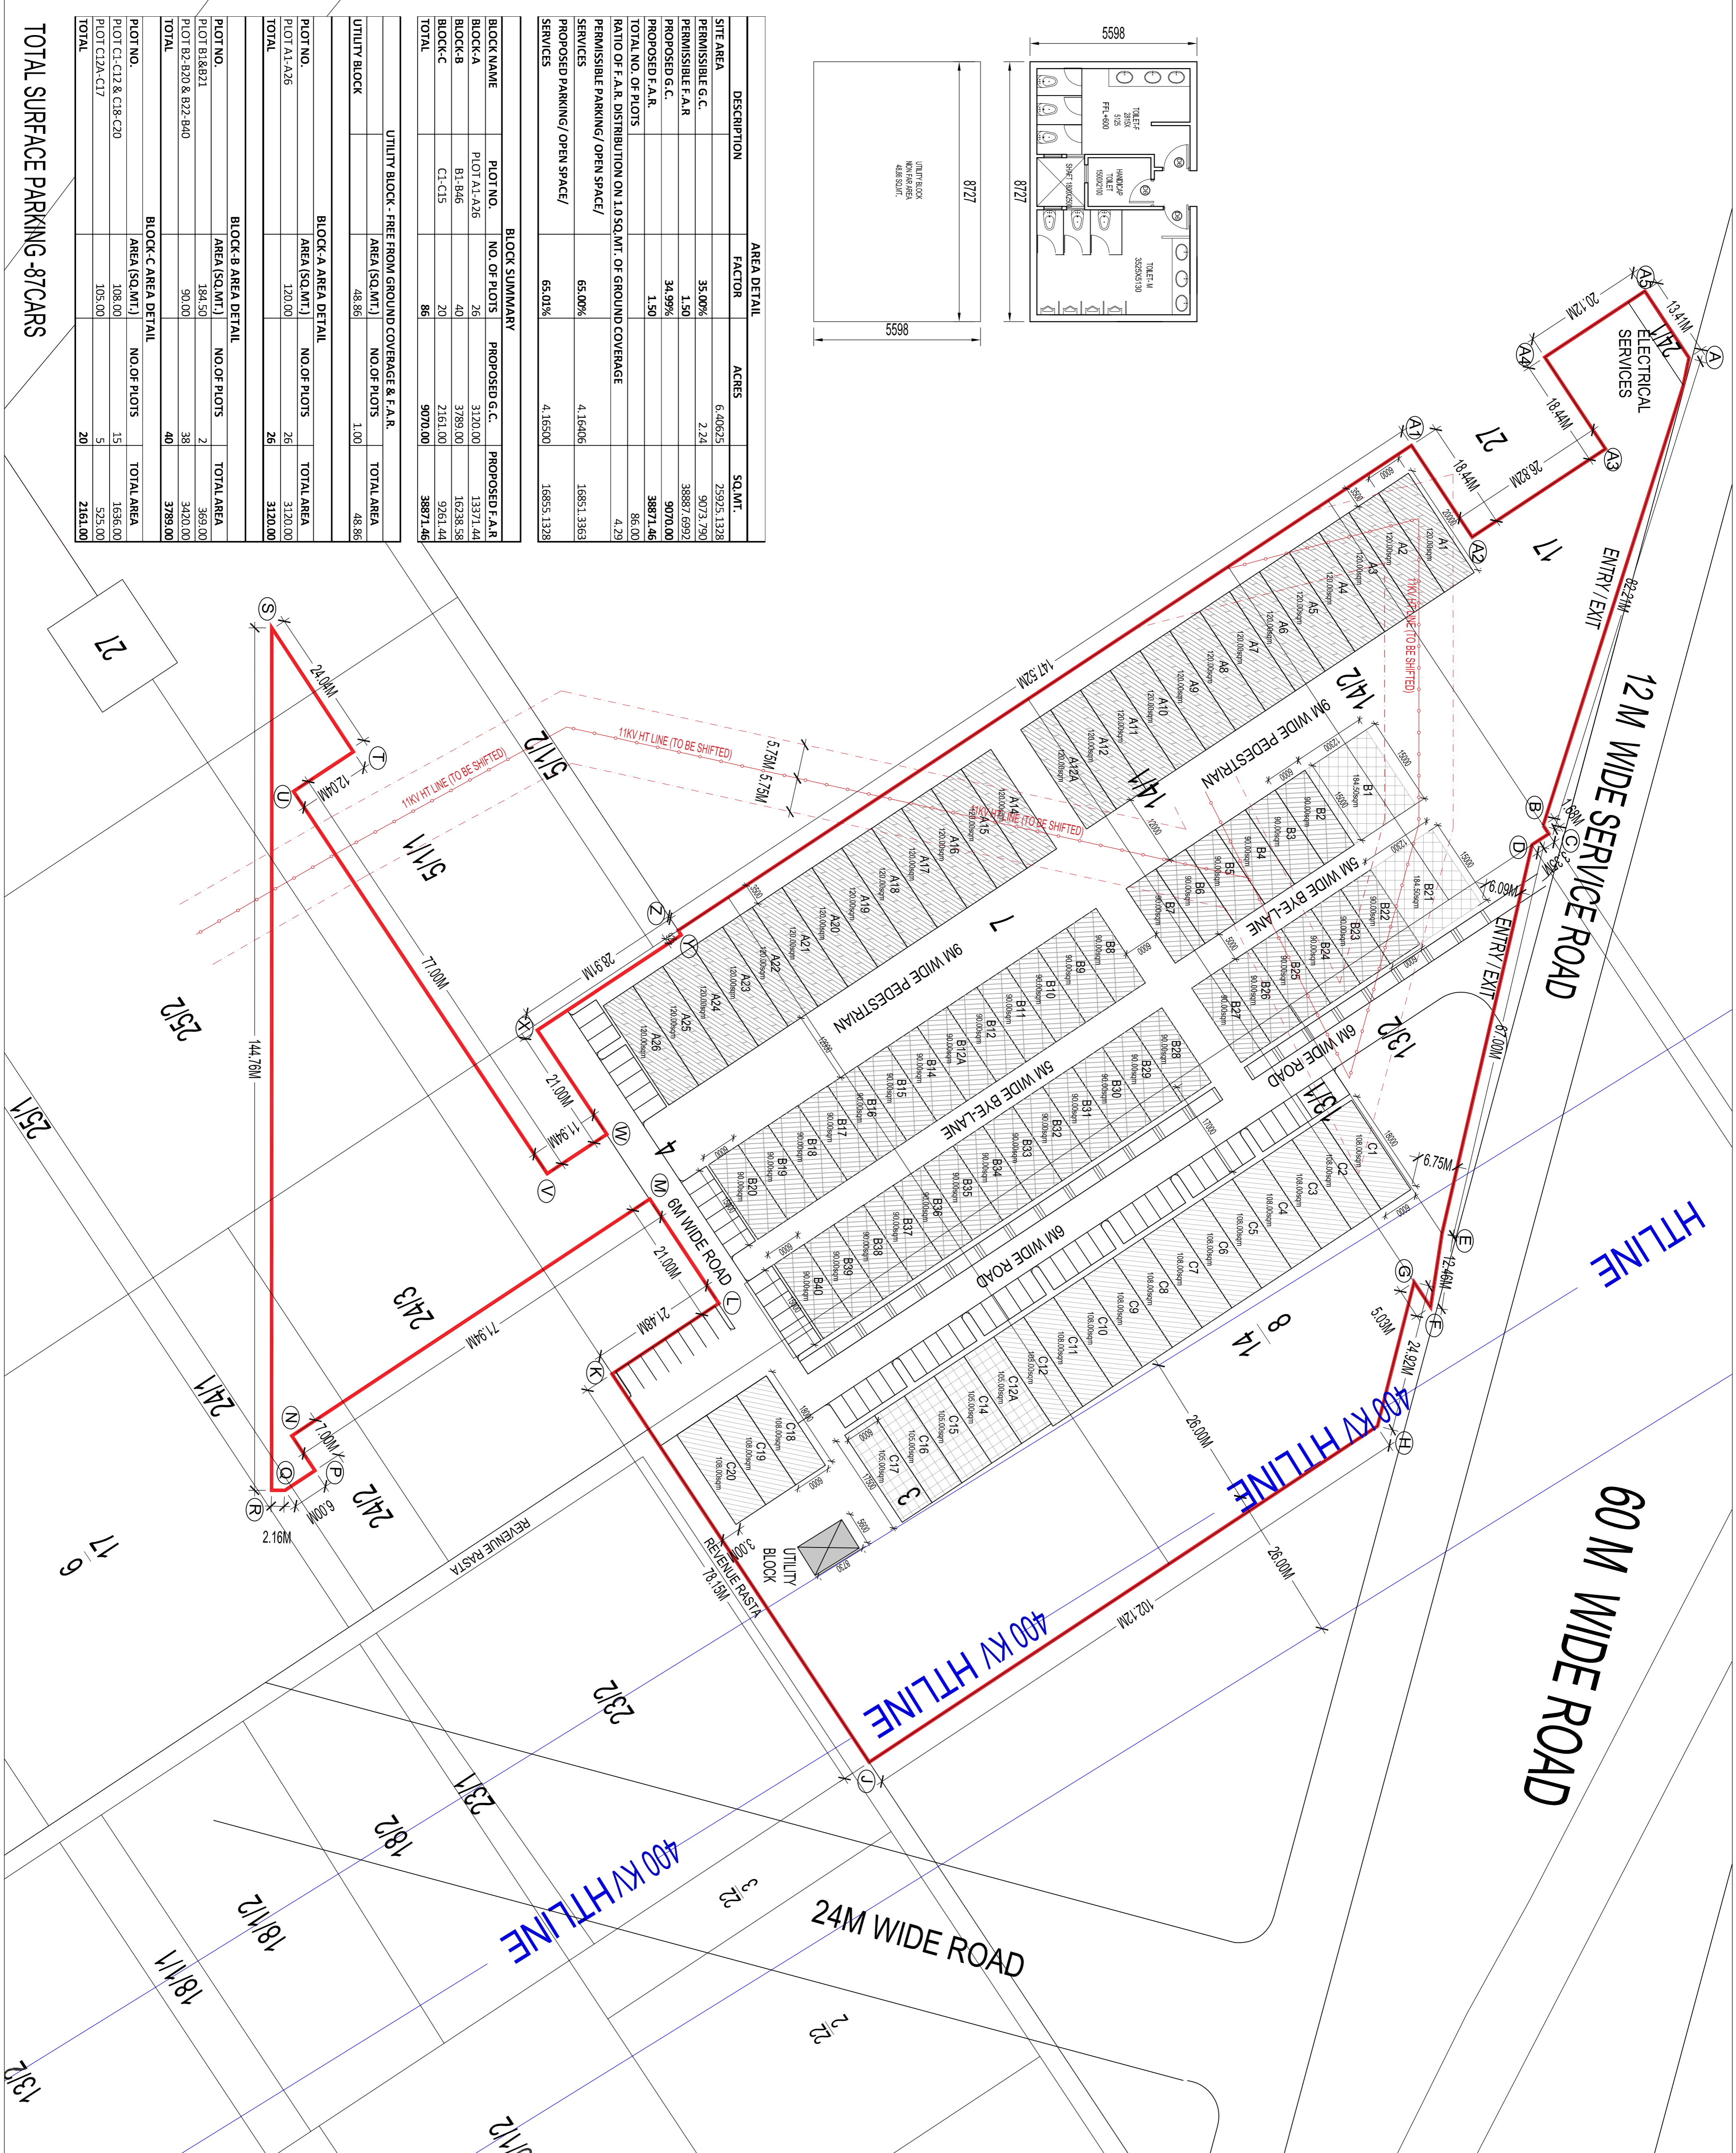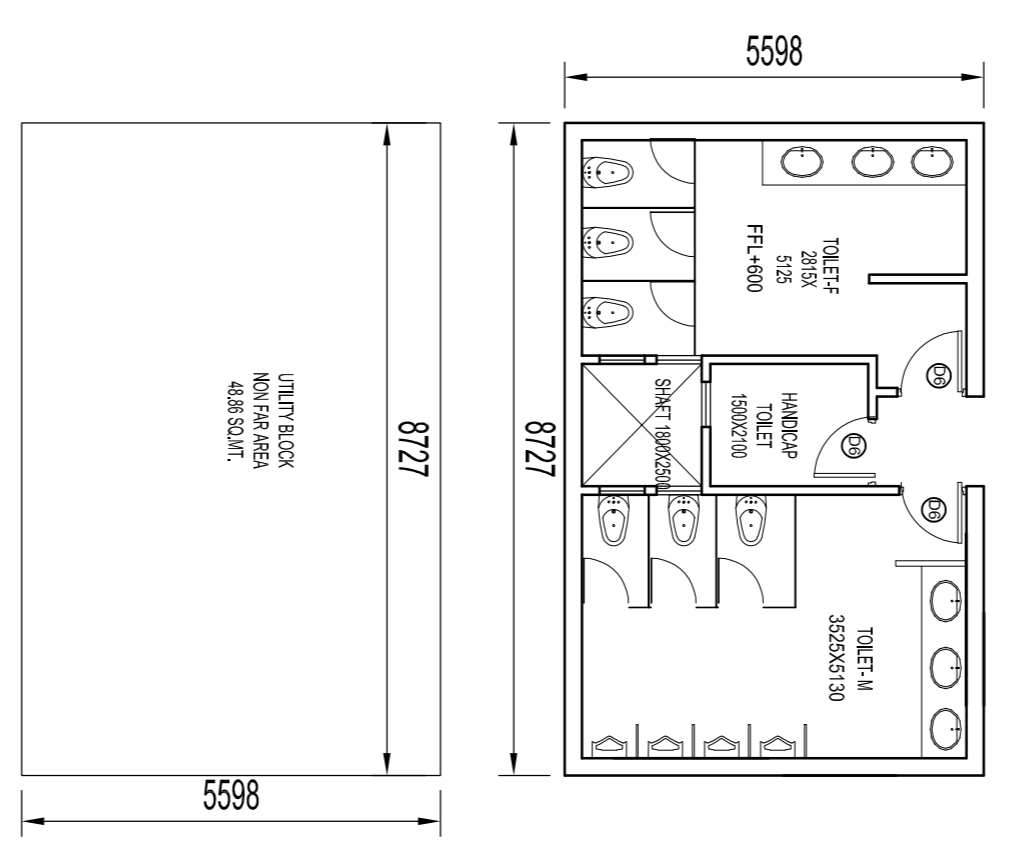

LEGEND

- 11 KV HT LINE
- 400 KV HT LINE
- BOUNDARY LINE

ACPL Architects & Planners

ACPL Design Ltd
22, 23, 24,1000

PRINCIPAL ARCHITECT:

PROJECT: COMMERCIAL PLOTTED COLONY MEASURING 6.40625 ACRES, FALLING IN VILLAGE RAJGHERA, SECTION-14, GURUGRAM, HARYANA BEING DEVELOPED BY BALWICK BUILDERS PVT. LTD. AND OTHERS IN COLLABORATION WITH EMAAR (INDIA) LTD.

DRAWING TITLE: SITE PLAN

DRAWING NO.: A-1

SCALE: 1 : 500