

NOTES:-
ALL DIMENSIONS ARE IN MM

PROJECT :-

Proposed
Group Housing
at Sector-99-A,
Gurgaon

JOB TITLE :-

PROPOSED BUILDING PLAN OF
GROUP HOUSING SCHEME
MEASURING 10.5875 ACRES
(LICENCE NO. 10 OF 2013
DATED 12/3/2013)
IN SECTOR-99-A, GURGAON
MANESAR URBAN COMPLEX
BEING DEVELOPED BY MONEX
INFRASTRUCTURE PVT. LTD.
LC 2753

CLIENT:-

MONEX
INFRASTRUCTURES
PVT. LTD.

DRAWING TITLE :-

PLANS, ELEVATIONS,
SECTIONS & AREA DETAIL
NURSERY SCHOOL.

SCALE: 1:100

DATE: 4th April, 2013

SHEET NO. DRAWN BY:

23A LC TEAM

ARCHITECT

OWNER

LINEAR CONCEPTS

INTERIORS & PROJECT MANAGEMENT

407 GD, IIT, NORTH-EX TOWER-A-09
NETAJI SUBHASH PLACE, PITAM PURA
NEW DELHI - 110034 - INDIA
TEL: -9811205100, 011-27354056, 011-42470300
EMAIL: - linear_concepts@yahoo.com
WEBSITE: - www.linearconcepts.in

35.2

21.2

23.5

42.3

B


A

AREA DETAIL OF SITE

BLOCK AREA (A) = $35.2 \times 21.2 = 746.24 \text{ SQM}$

BLOCK AREA (B) = $\frac{1}{2} \times 35.2 \times 23.6 = 415.36 \text{ SQM}$

TOTAL SCHOOL SITE AREA = 1161.44 SQM. OR 0.287 ACRES

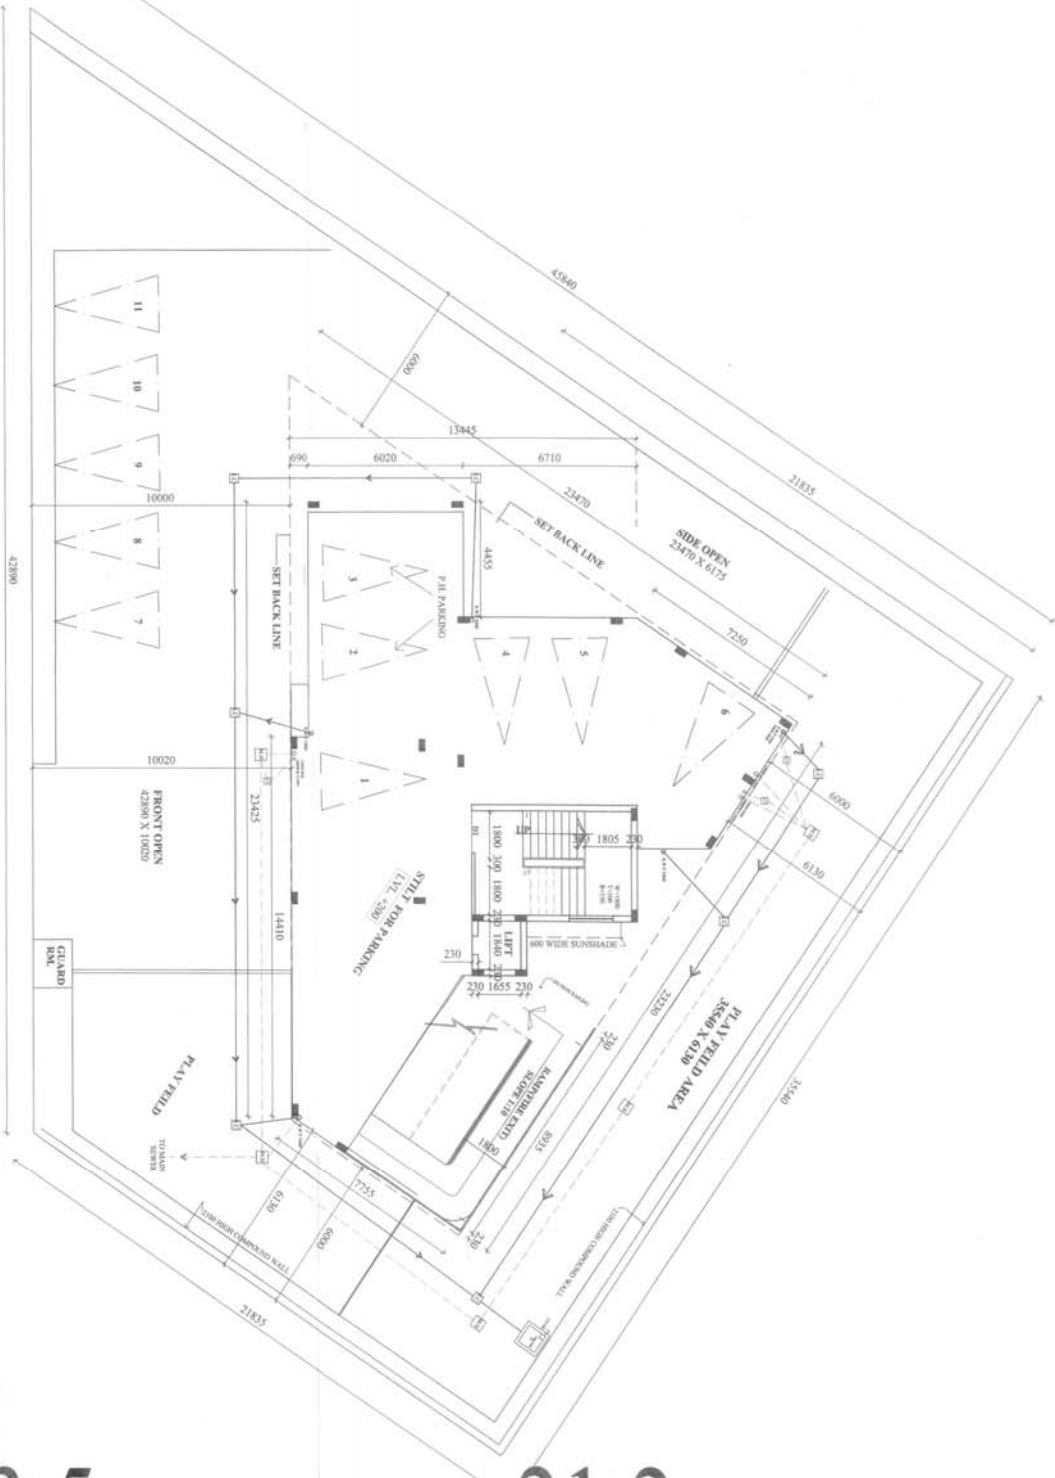

SITE PLAN
N.T.S

