


 D. G. D.
 National Secretary
 S. M. S.


 S. P. C. (S)
 Member
 S. P. C.


 S. P. C. (S)
 Chairman
 S. P. C.


 S. P. C. (S)
 Chairman
 S. P. C.


 S. P. C. (S)
 Member
 S. P. C.


 S. P. C. (S)
 Member
 S. P. C.

SANCTIONED

PROJECT :-
Proposed
Group Housing
at Sector-99-A,
Gurgaon


JOB TITLE :-
PROPOSED BUILDING PLAN OF
GROUP HOUSING SCHEME
MEASURING 10.5875 ACRES
(LICENCE NO. 10 OF 2013
DATED 12/3/2013)
IN SECTOR-99-A, GURGAON
MANESAR URBAN COMPLEX
BEING DEVELOPED BY MONEX
INFRASTRUCTURE PVT. LTD.
LC 2753

CLIENT:-
MONEY
INFRASTRUCTURES
PVT. LTD.


DRAWING TITLE :-
PLANS, ELEVATIONS,
SECTIONS & AREA DETAIL.
NURSERY SCHOOL

	SCALE : 1:100
	DATE : 4th April, 2013
DRAWN BY:	LC TEAM
SHEET NO.	23


407/GD-11, NORTH-EX TOWER-A-09
NETAJI SUBHAS PLACE, PITAMPURA
NEW DELHI - 110034, INDIA
TEL: +911205100, 011-27353501, 011-42470300
EMAIL: - linear_concepts@yahoo.com
WEBSITE: - www.linearconceptspk.in

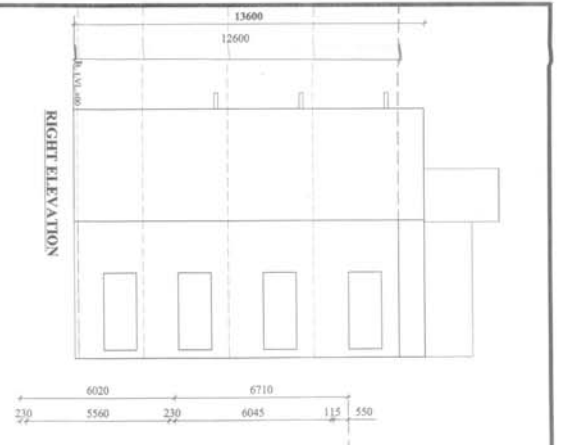


RIGHT ELEVATION

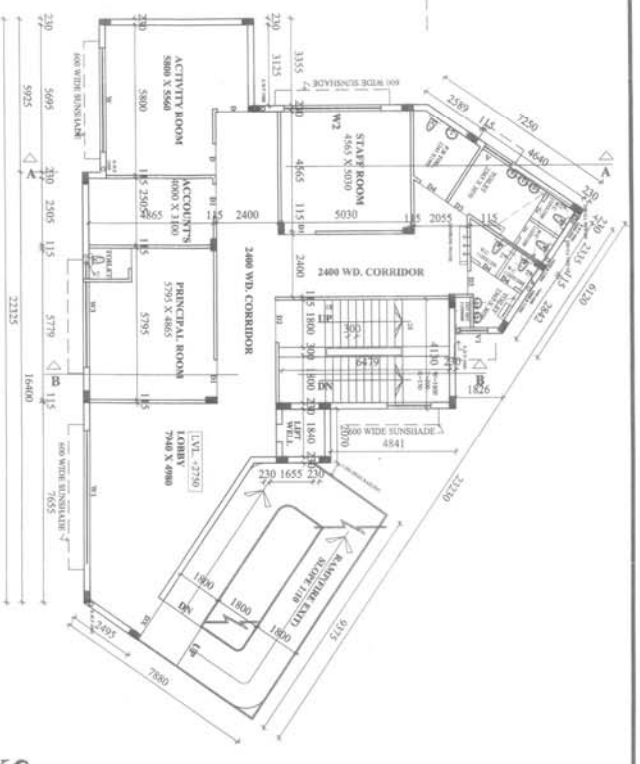


FIRST FLOOR PLAN

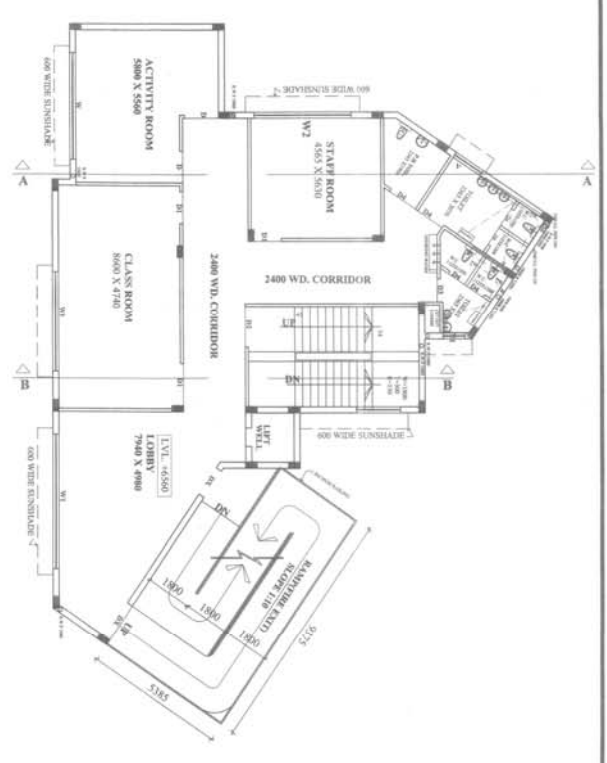


SECOND FLOOR PLAN

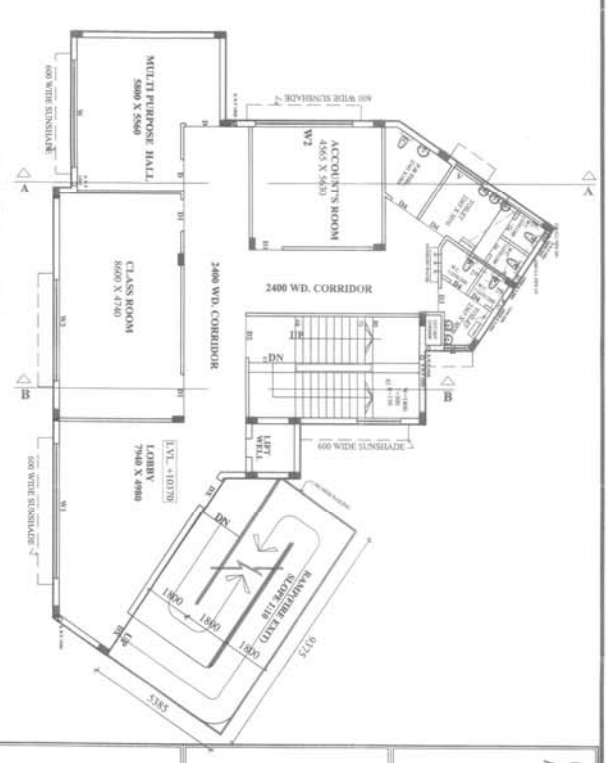


THIRD FLOOR PLAN

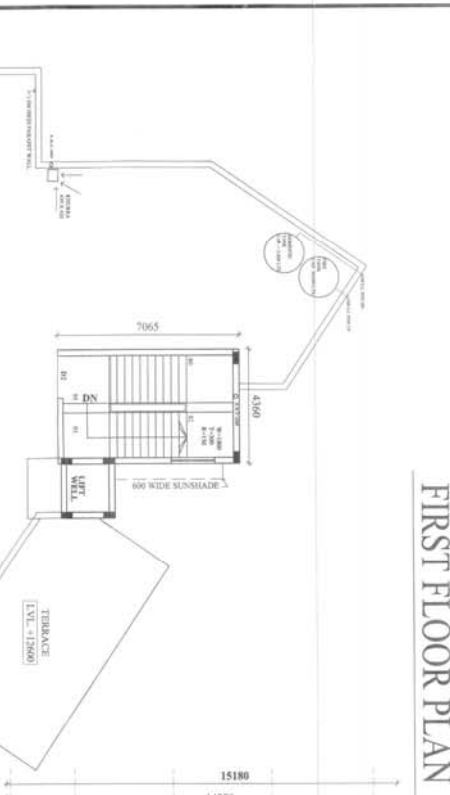


TERRACE FLOOR PLAN

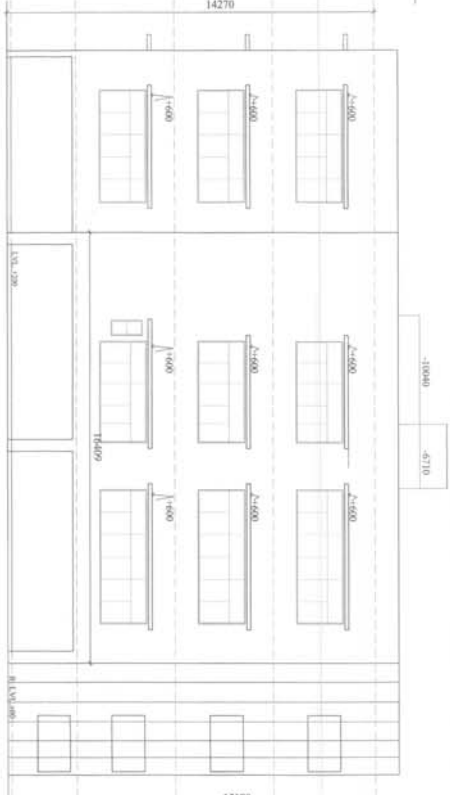

FRONT ELEVATION

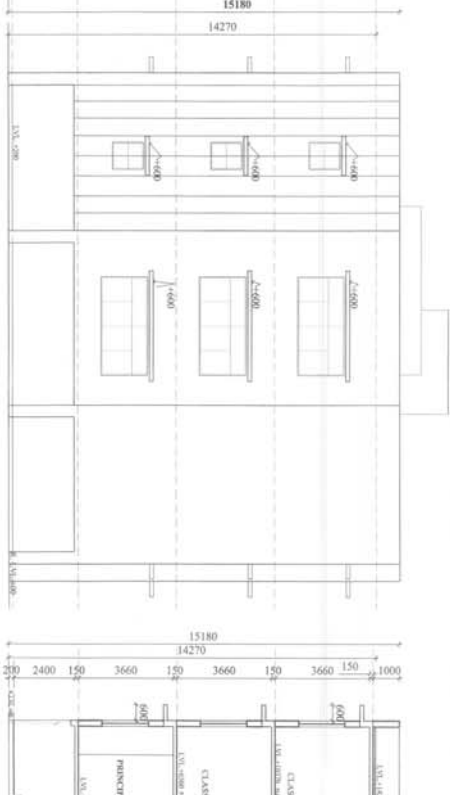


LEFT ELEVATION

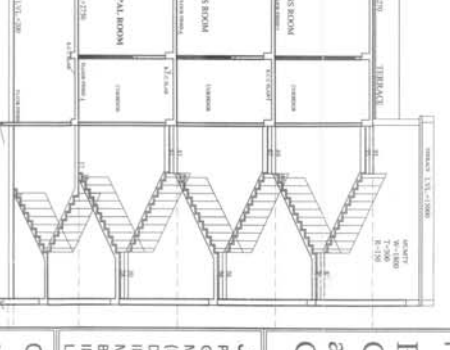


SECTION ON A-A




MUMTY TERRACE PLAN

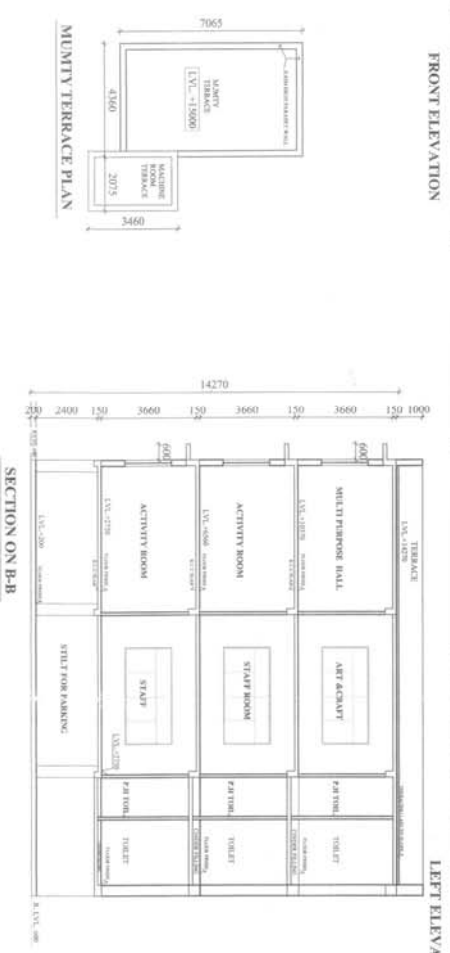


SECTION ON B-B

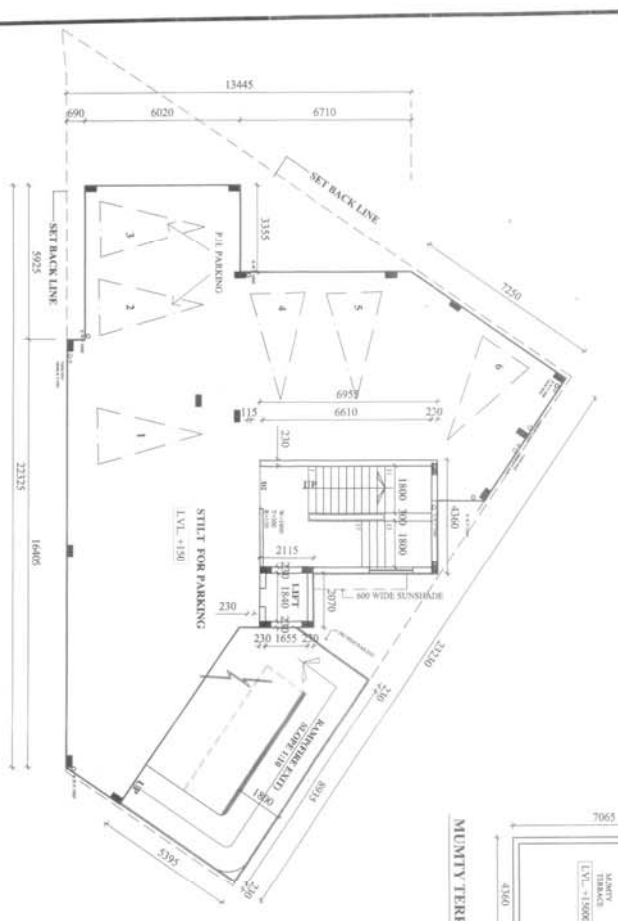

STILT FLOOR PLAN

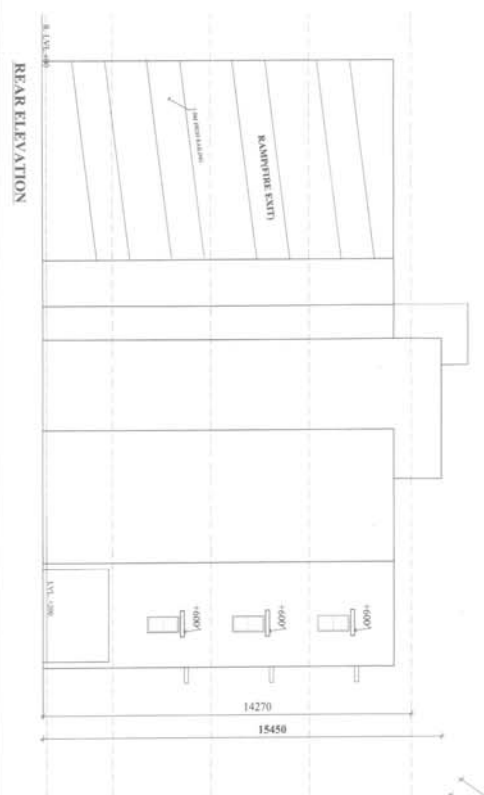

REAR ELEVATION

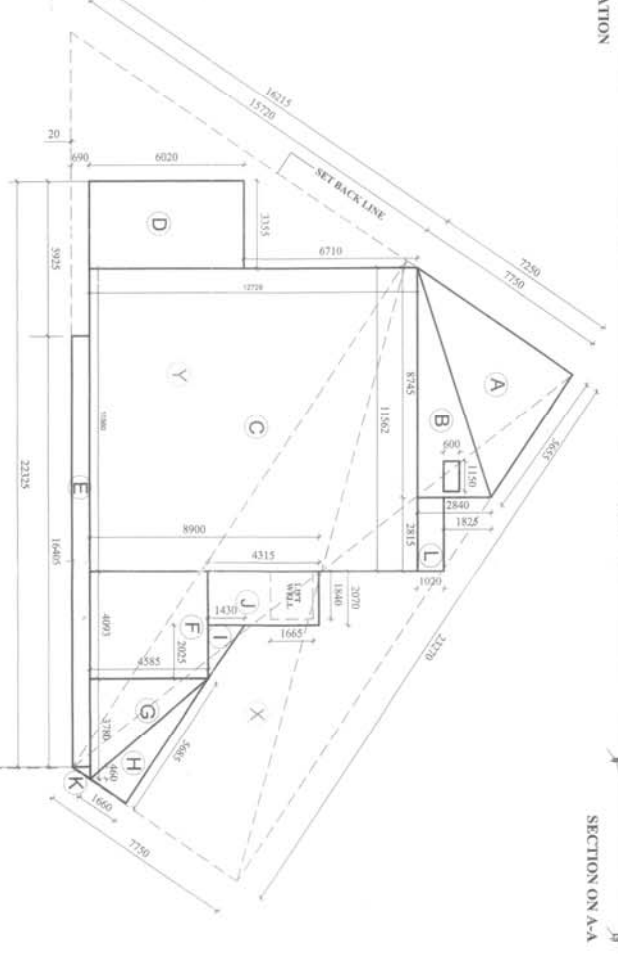

AREA DETAIL PLAN

[illegible]

	File Name: inf@architects Pw-116
A. SANJAY JETHI ARCHITECT	OWNER 
LINEAR CONCEPTS CORPORATE ARCHITECTURE INTERIORS & PROJECT MANAGEMENT	
407 GD-TT, NORTH-EX TOWER-A, P-9 NETAJI SUBHASH PLACE, PITAMBARA NEW DELHI - 110034, INDIA TEL: +911205100181-27354056, 011-42470300 EMAIL: > linear_concepts@yahoo.com WEBSITE: > www.linearconcepts.in	