

NOTES :-
ALL DIMENSIONS ARE IN MILLIMETERS

SCHEDULE

PUBLIC HEALTH LEGEND

1	100 MM DIA. SW PIPE
2	100 MM DIA. SV PIPE
3	75 MM DIA. AS PIPE
4	DN RISER
5	DN RISER
6	DN RISER
7	DN RISER
8	DN RISER
9	DN RISER

DOOR-WINDOW SCHEDULE

NAME	SIZE	CALL LVL.	UNIT LVL.
DW1	2776 X 2000	---	2000
DW2	1604 X 2000	---	2000
DW3	2776 X 2000	---	2000
DW4	1604 X 2000	---	2000
DW5	1227 X 2000	---	2000
HCW1	1405 X 2000	---	2000
DI	1404 X 2000	---	2000
D2	605 X 2000	---	2000
V	400 X300	---	2000

PROJECT :-

Proposed
Group Housing
at Sector-99-A,
Gurgaon

JOB TITLE :-

PROPOSED BUILDING PLAN OF
GROUP HOUSING MEASURING
10.875 ACRES (LICENCE NO.
10 OF 2013 DATED
12/3/2013) IN SECTION-99-A,
GURGAON MANESAR URBAN
COMPLEX BEING DEVELOPED
BY MONEX INFRASTRUCTURE
PVT. LTD.
LC 2753


CLIENT:-

MONEX
INFRASTRUCTURES
PVT. LTD.

DRAWING TITLE :-

SHOPPING COMPLEX
BLOCK
PLANS, ELEVATIONS &
SECTIONS

SCALE: 1:100

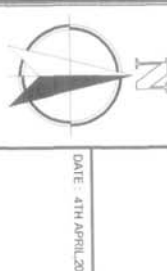

DATE: 4TH APRIL 2013

SHEET NO.
22
DRAWN BY
LC TEAM

For Monex Infrastructure Pvt. Ltd.
CORPORATE ARCHITECTURE
INTERIORS & PROJECT MANAGEMENT
ARCHITECT
OWNER

LINEAR CONCEPTS

407 GO-ITL NORTH-EX TOWER-A-09
NETAJI SUBHASH PLACE, PITAM PURA
NEW DELHI - 110034, INDIA
TEL: 5611205100 011-27364656, 011-42470300
E-MAIL: - lincon@monex.com
WEBSITE: - www.linconconcept.in

AREA DETAILS OF SHOPPING COMPLEX BLOCK

A = 12005X20003 = 240196015 SQMM
B = 2715X9686 = 26302920 SQMM

TOTAL AREA =
= A+B
= 240196015 - 26302920 SQMM
= 213833095 SQMM
= 213.833 SQMT.


AREA PER FLOOR OF SHOPPING COMPLEX BLOCK

TOTAL AREA = 213.833 SQ.MT.


TOTAL AREA OF SHOPPING COMPLEX BLOCK

= 213.833 SQMT.


AREA DETAIL PLAN

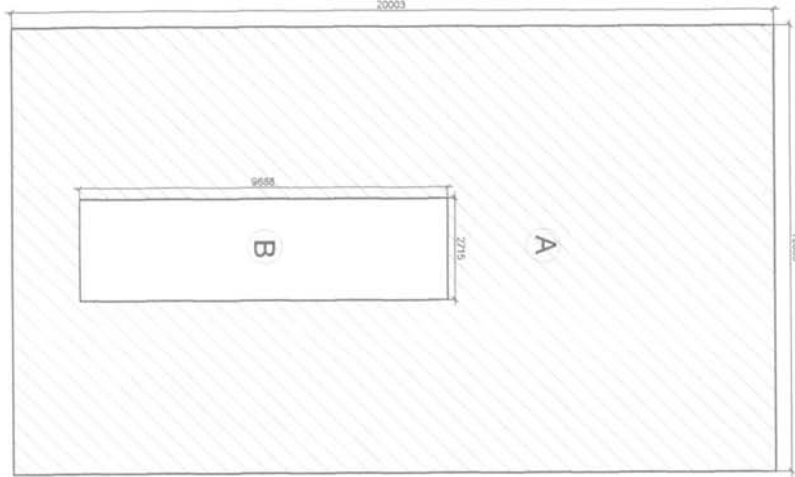

TERRACE FLOOR PLAN

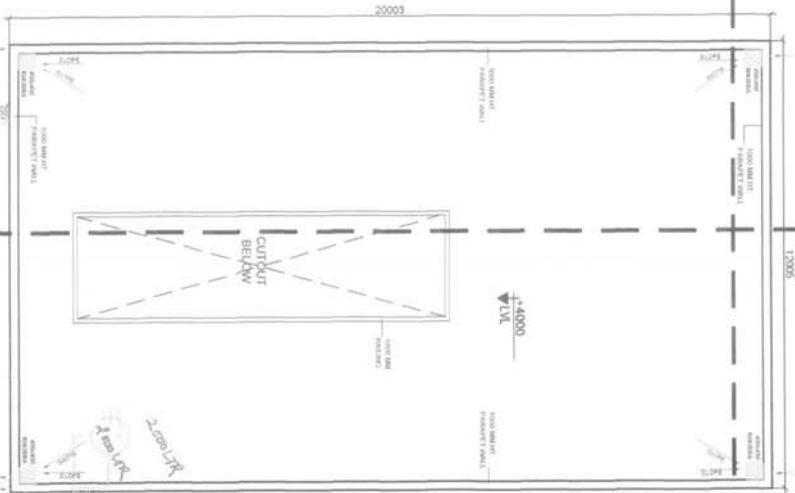

GROUND FLOOR PLAN

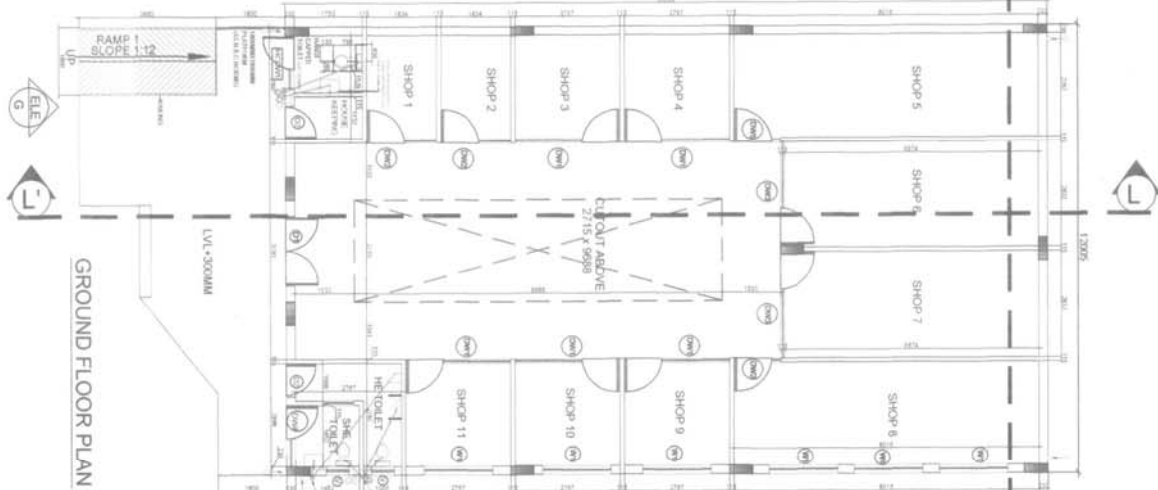

SECTION L-L'



ELEVATION - H



SECTION -G



ELEVATION - H

