


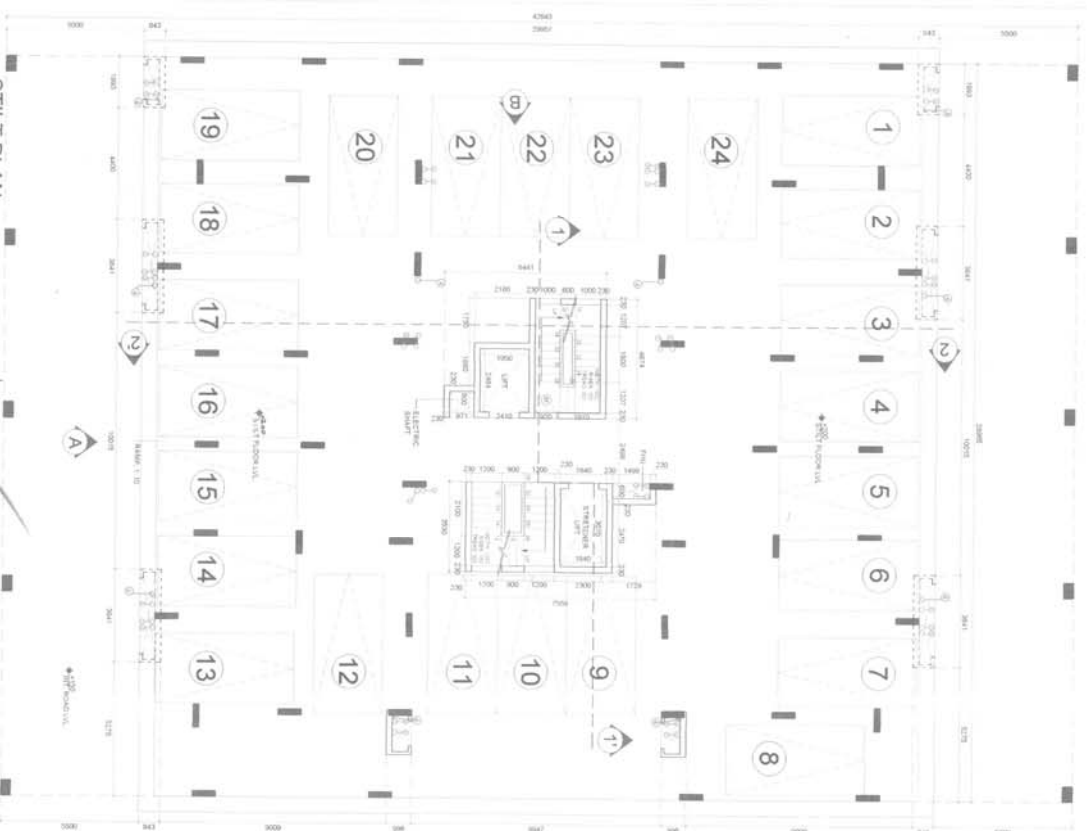


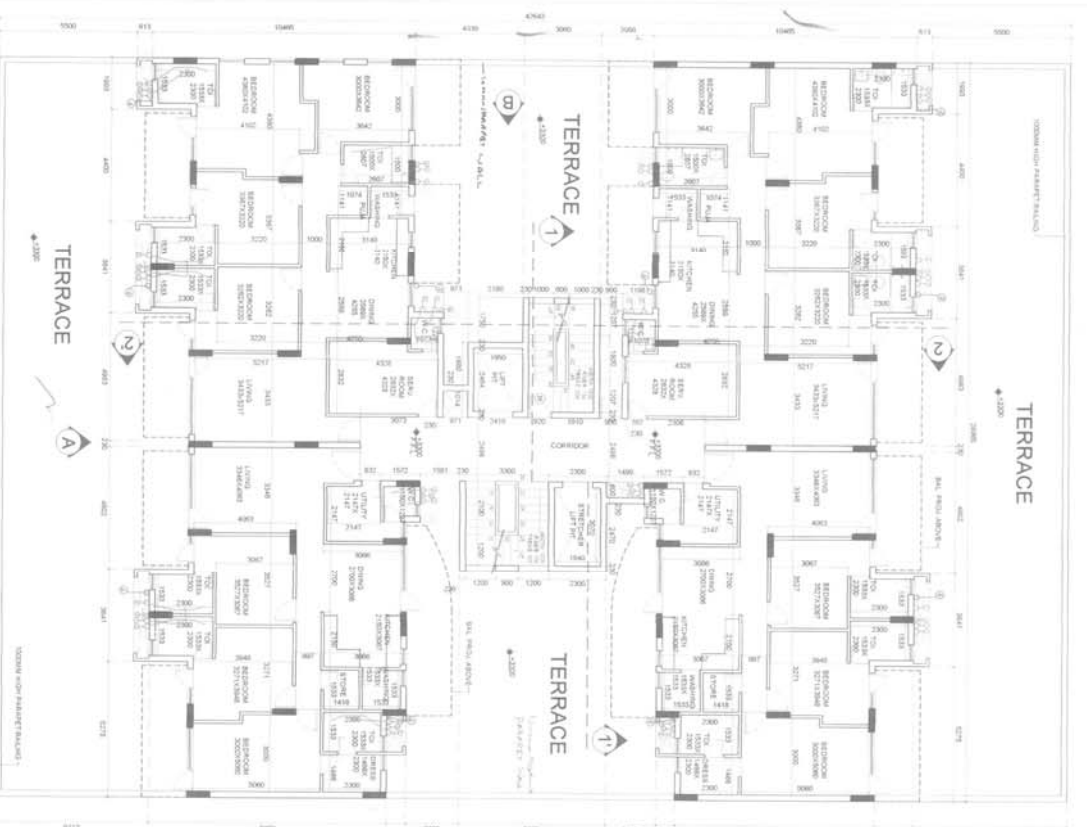


STILT PLAN
TOTAL NO. OF CARS IN STILT FLOOR = 24

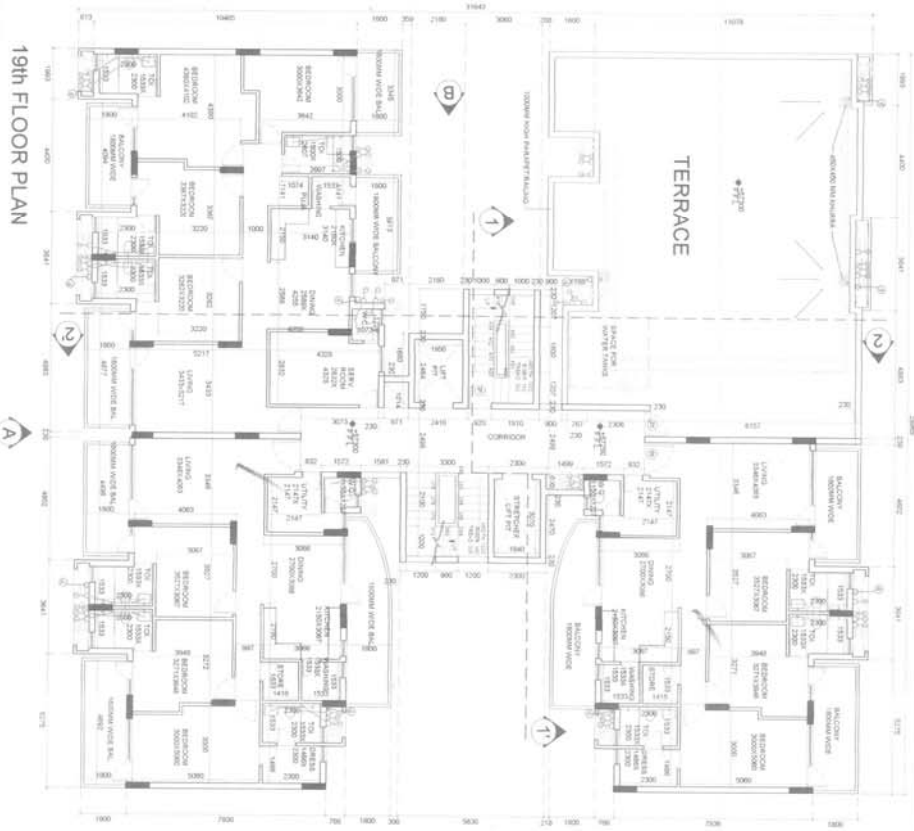


1st FLOOR PLAN

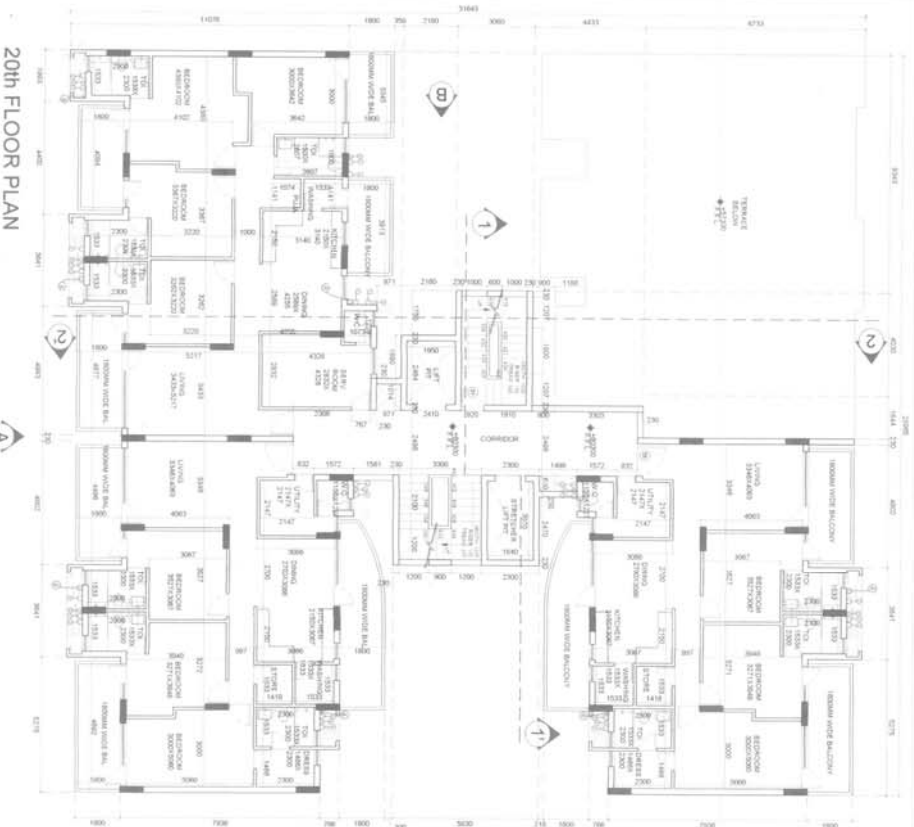

20th FLOOR PLAN

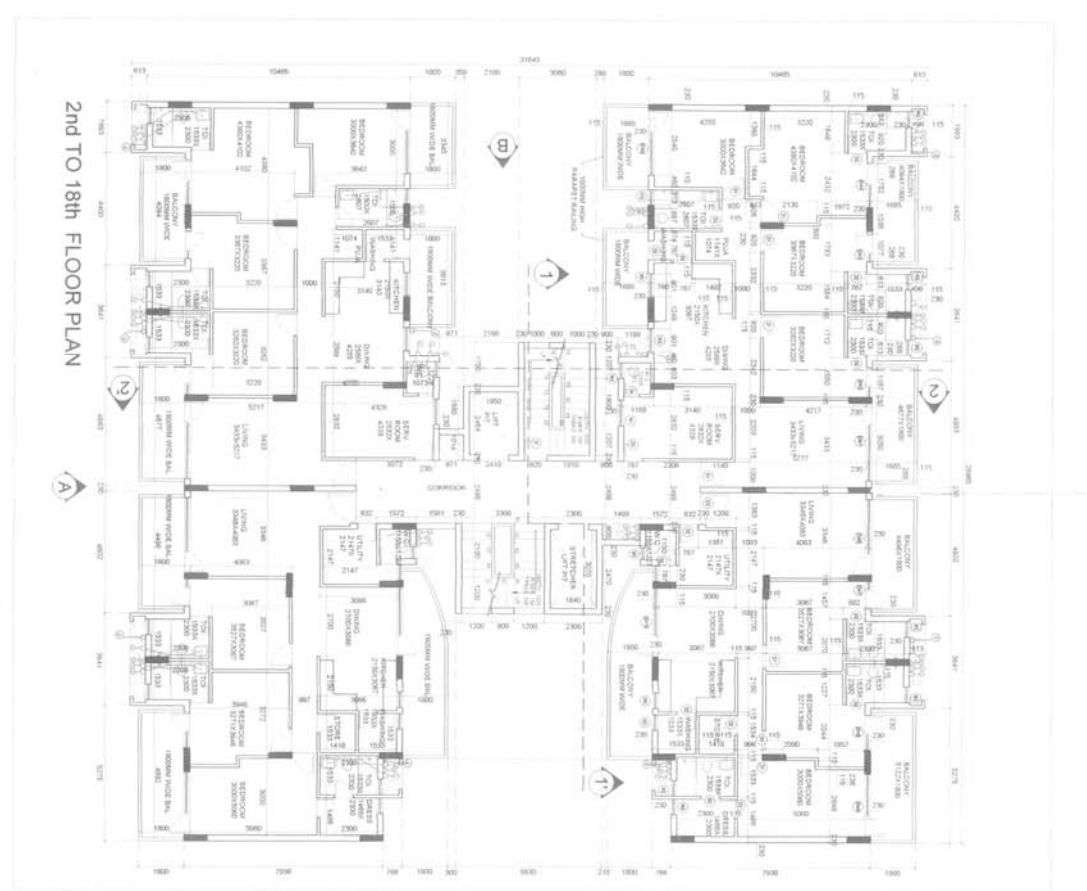

2nd TO 18th FLOOR PLAN

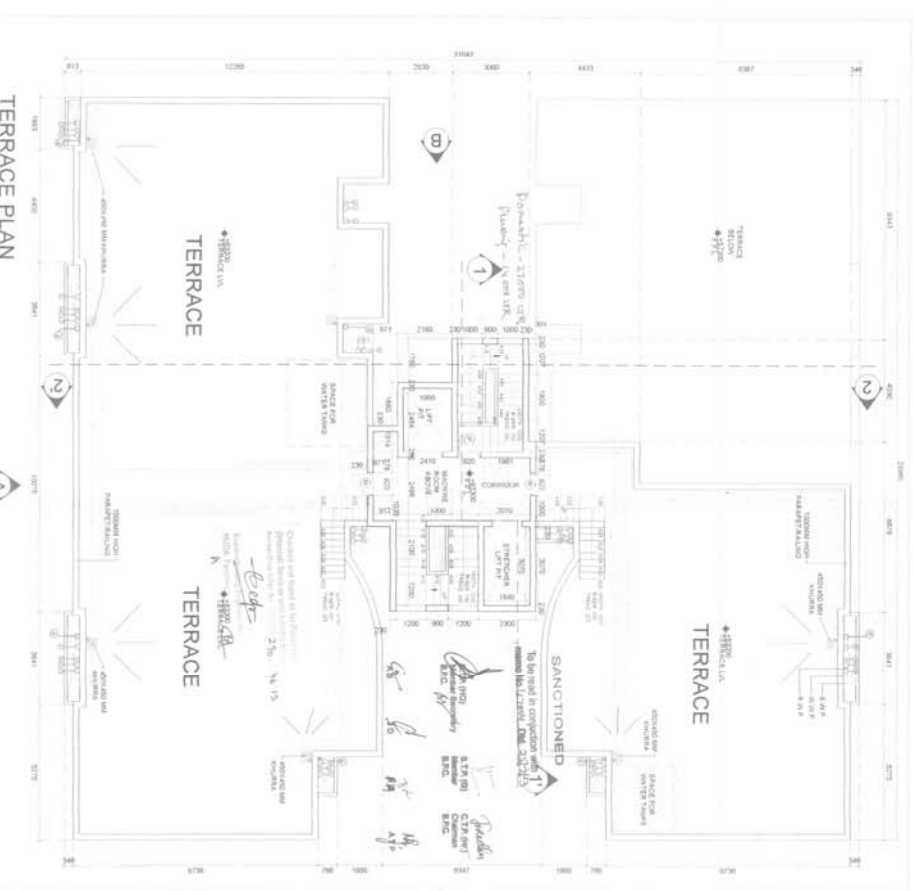

TERRACE PLAN

NOTES :-

ALL DIMENSIONS ARE IN MILLIMETERS

- PLAN OF HEALTHY LEGEND
- 1. 100 MM DIA. 50% PIPE
 - 2. 100 MM DIA. 50% PIPE
 - 3. 75 MM DIA. 50% PIPE
 - 4. 100 MM DIA. 50% PIPE

NAME	SIZE	QTY	UNIT
DW1	300x200	2000	
DW2	160x200	2000	
DW3	100x200	2000	
DW4	115x200	2000	
DW5	254x200	2000	
DW6	298x200	2000	
DW7	107x200	2000	
DW8	131x200	2000	
DW9	248x200	2000	
DW10	270x200	2000	
D1	925x2100	2100	
D2	1050x2100	2100	
D3	1050x2100	2100	
Gurgaon

JOB TITLE :-
PROPOSED BUILDING PLAN OF
GROUP HOUSING SCHEME
MEASURING 10.5875 ACRES
(LICENCE NO. 10 OF 2013
DATED 12/3/2013)
IN SECTOR-99-A, GURGAON
MANESAR URBAN COMPLEX
BEING DEVELOPED BY MONEX
INFRASTRUCTURE PVT. LTD.
LC 2753

CLIENT:-

MONEX
INFRASTRUCTURES
PVT. LTD.

DRAWING TITLE :-
TOWER A
4+3BHK
PLANS

SCALE: 1:100
DATE: APRIL 4, 2013

SHEET NO. 03
DRAWN BY: LC TEAM

ARCHITECT: A. SANJAY JETHI
OWNER: MONEX INFRASTRUCTURES PVT. LTD.

LINEAR CONCEPTS
CORPORATE ARCHITECTURE
INTERIORS & PROJECT MANAGEMENT
407 GD-III, NORTH-EX, TOWER-A-08
NEW DELHI - 110024, INDIA
EMAIL: 8810261001@linearconcepts.in
WEBSITE: www.linearconcepts.in