

NOTES :-
ALL DIMENSIONS ARE IN MILLIMETERS

PROJECT :-

Proposed
Group Housing
at Sector-99-A,
Gurgaon

JOB TITLE :-

PROPOSED BUILDING PLAN OF
GROUP HOUSING MEASURING
10.5875 ACRES (LICENCE NO. 10
OF 2013 DATED 12/3/2013) IN
SECTOR-99-A, GURGAON
MANESAR URBAN COMPLEX
BEING DEVELOPED BY MONEX
INFRASTRUCTURE PVT. LTD.
LC 2753

CLIENT:-
MONEX
INFRASTRUCTURES
PVT. LTD.

DRAWING TITLE :-
TOWER - C, D & E
3 BEDROOM BLOCK
MUMTY FLOOR PLAN
AND
AREA DETAIL PLAN

SCALE : 1:100

DATE : 4TH APRIL 2013

SHEET NO.
14
DRAWN BY:
LC TEAM

For Monex Infrastructure Pvt. Ltd.
OWNER
ARCHITECT
A. SANJAY JETHI
CORPORATE ARCHITECTURE
INTERIORS & PROJECT MANAGEMENT

407 GD-IT, NORTH-EX TOWER-A-09
NETAJI SUBHAS PLACE, PITAM PURA
NEW DELHI - 110028
TEL : 8811205100, 011-27354056, 011-42470300
EMAIL : linear_concepts@yahoo.com
WEBSITE : www.linearconcepts.in

AREA DETAIL 5 OF 3 BED ROOM BLOCK, 1ST TO 18TH FLOOR

TOTAL AREA = 596.154 SQ.MT.
A = 277027330-220331145 SQ.MT.
B = 594511533-555551186 SQ.MT.
C = 719101791-555551186 SQ.MT.
D = 130511584-1771001 SQ.MT.
E = 130511584-1771001 SQ.MT.
F = 220331145-220331145 SQ.MT.
G = 145011584-145011584 SQ.MT.
H = 145011584-145011584 SQ.MT.
I = 145011584-145011584 SQ.MT.
J = 145011584-145011584 SQ.MT.
K = 145011584-145011584 SQ.MT.
L = 145011584-145011584 SQ.MT.


TOTAL AREA OF 3 BED ROOM BLOCK, 1ST TO 18TH FLOOR

TOTAL AREA OF 3 BED ROOM BLOCK, 1ST TO 20TH FLOOR


TOTAL AREA ON 3 TOWERS OF 3 BED ROOM BLOCK

TOTAL AREA OF 3 BED ROOM BLOCK, 1ST TO 20TH FLOOR

TOTAL AREA OF 3 BED ROOM BLOCK, 1ST TO 20TH FLOOR

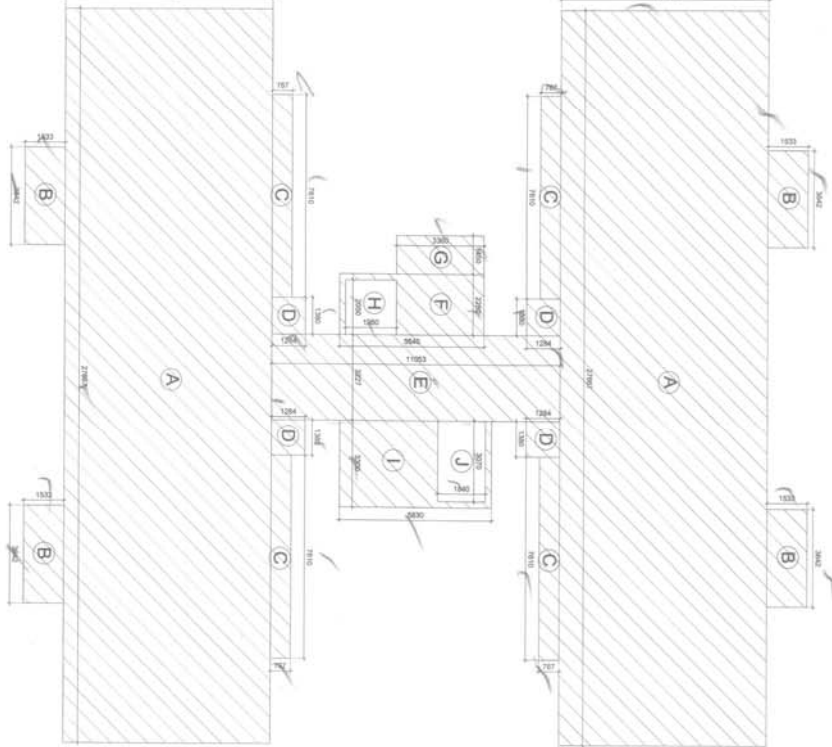


MUMTY FLOOR PLAN

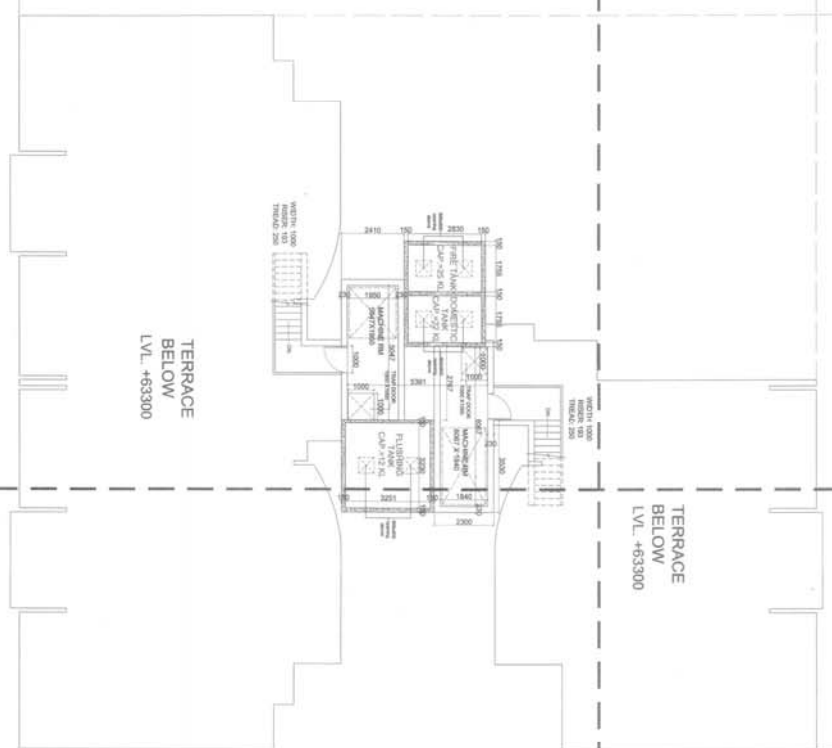

AREA DETAILS OF 3 BED ROOM BLOCK, STILL FLOOR PLAN

TOTAL AREA = 39.35 SQ.MT.

AREA DETAILS OF 3 BED ROOM BLOCK, STILL FLOOR PLAN

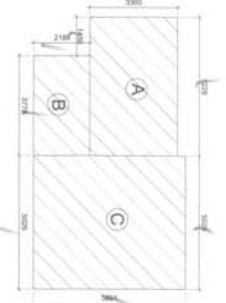


AREA DETAILS OF 3 BED ROOM BLOCK, MUMTY & MACHINE ROOM

TOTAL AREA = 56.23 SQ.MT. (FREE OF F.A.R.)

AREA DETAILS OF 3 BED ROOM BLOCK, MUMTY & MACHINE ROOM

TOTAL AREA = 56.23 SQ.MT. (FREE OF F.A.R.)

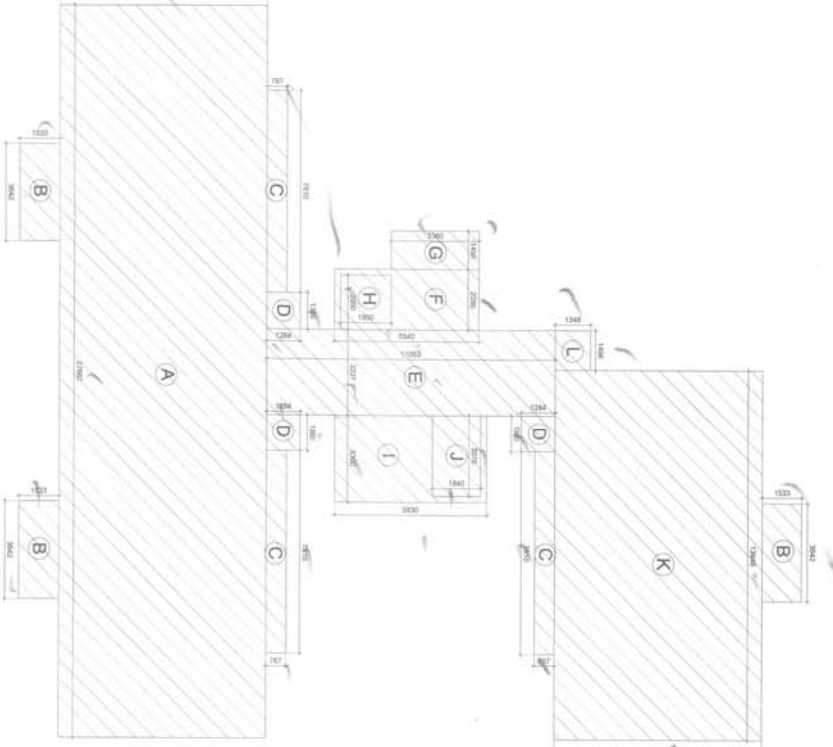

AREA DETAILS OF 3 BED ROOM BLOCK, 19TH TO 20TH FLOOR

TOTAL AREA = 43.385 SQ.MT.

TOTAL AREA OF 3 BED ROOM BLOCK, 19TH TO 20TH FLOOR

TOTAL AREA OF 3 BED ROOM BLOCK, 19TH TO 20TH FLOOR

SCALE : 1:100

DATE : 4TH APRIL 2013