




ROOF PLAN

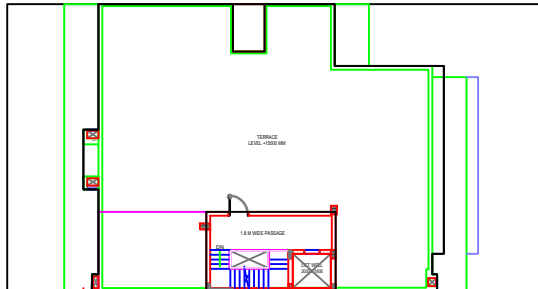


TERRACE FLOOR PLAN

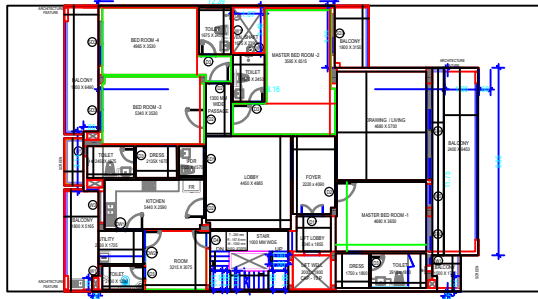

TYPICAL FLOOR PLAN (1ST FLOOR TO 4TH FLOOR)  
NOTE: P. ROOM IS MECHANICALLY VENTILATED

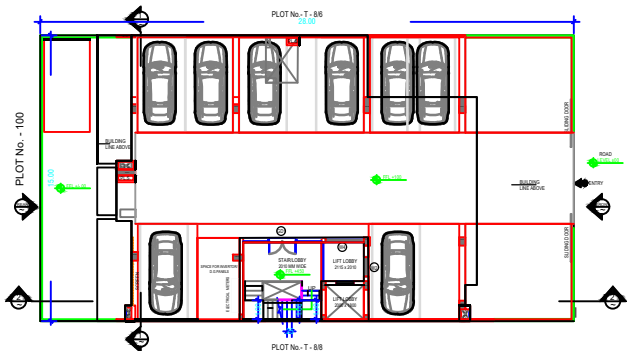

GROUND FLOOR PLAN

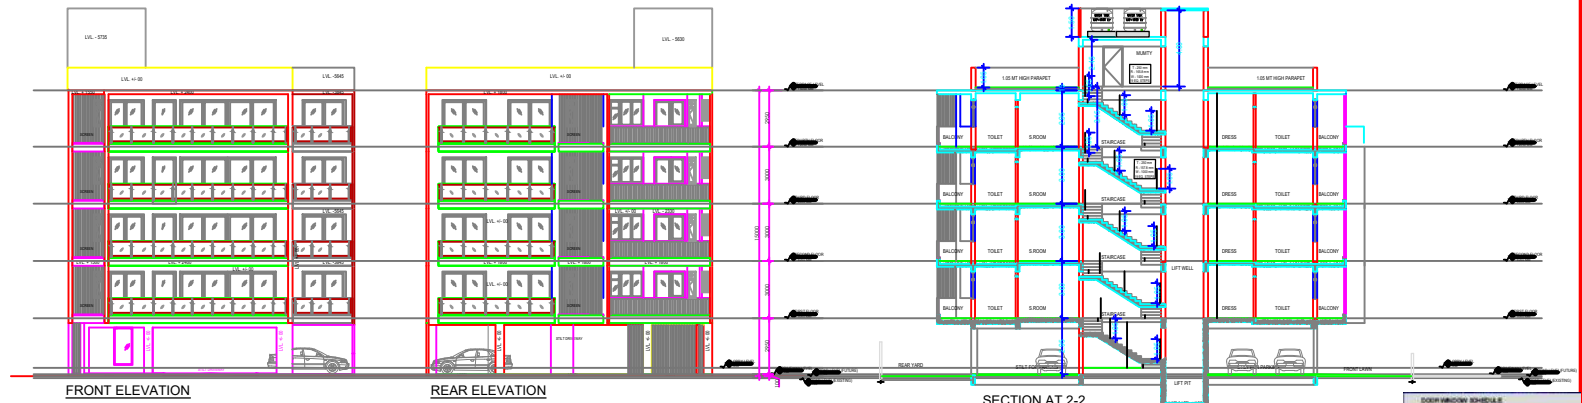



FRONT ELEVATION

REAR ELEVATION

SECTION AT 2-2





SECTION AT 1-1

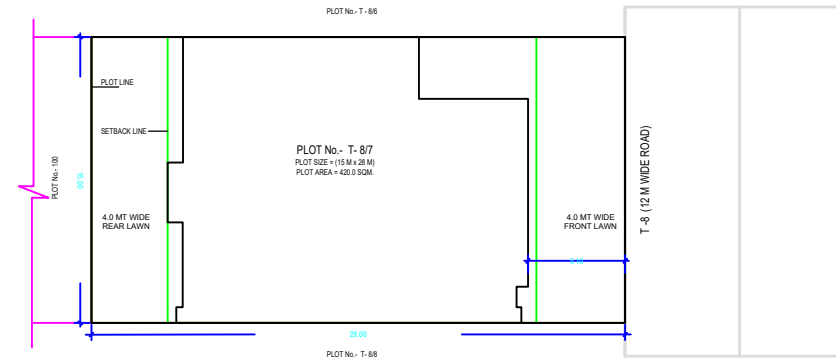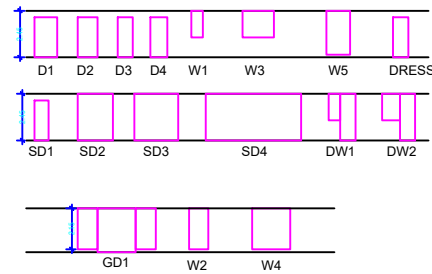

SITE PLAN


PLOT TYPE B1 AS PER REVISED ZONING PLAN, BLOCK-T PHASE-III OF DLF QUTAB ENCLAVE GURUGRAM (HARYANA)

| DETAILED WINDOW SCHEDULE |      |        |       |        |       |      |           |            |                  |
|--------------------------|------|--------|-------|--------|-------|------|-----------|------------|------------------|
| SL. NO.                  | TYPE | MARKET | PROJ. | HEIGHT | WIDTH | AREA | PERIMETER | GLASS AREA | GLASS PERCENTAGE |
| 1                        | W1   | 1.80   | 1.80  | 1.80   | 1.80  | 3.24 | 10.80     | 3.24       | 31.25            |
| 2                        | W2   | 1.80   | 1.80  | 1.80   | 1.80  | 3.24 | 10.80     | 3.24       | 31.25            |
| 3                        | W3   | 1.80   | 1.80  | 1.80   | 1.80  | 3.24 | 10.80     | 3.24       | 31.25            |
| 4                        | W4   | 1.80   | 1.80  | 1.80   | 1.80  | 3.24 | 10.80     | 3.24       | 31.25            |
| 5                        | W5   | 1.80   | 1.80  | 1.80   | 1.80  | 3.24 | 10.80     | 3.24       | 31.25            |
| 6                        | W6   | 1.80   | 1.80  | 1.80   | 1.80  | 3.24 | 10.80     | 3.24       | 31.25            |
| 7                        | W7   | 1.80   | 1.80  | 1.80   | 1.80  | 3.24 | 10.80     | 3.24       | 31.25            |
| 8                        | W8   | 1.80   | 1.80  | 1.80   | 1.80  | 3.24 | 10.80     | 3.24       | 31.25            |
| 9                        | W9   | 1.80   | 1.80  | 1.80   | 1.80  | 3.24 | 10.80     | 3.24       | 31.25            |
| 10                       | W10  | 1.80   | 1.80  | 1.80   | 1.80  | 3.24 | 10.80     | 3.24       | 31.25            |
| 11                       | W11  | 1.80   | 1.80  | 1.80   | 1.80  | 3.24 | 10.80     | 3.24       | 31.25            |
| 12                       | W12  | 1.80   | 1.80  | 1.80   | 1.80  | 3.24 | 10.80     | 3.24       | 31.25            |
| 13                       | W13  | 1.80   | 1.80  | 1.80   | 1.80  | 3.24 | 10.80     | 3.24       | 31.25            |
| 14                       | W14  | 1.80   | 1.80  | 1.80   | 1.80  | 3.24 | 10.80     | 3.24       | 31.25            |
| 15                       | W15  | 1.80   | 1.80  | 1.80   | 1.80  | 3.24 | 10.80     | 3.24       | 31.25            |
| 16                       | W16  | 1.80   | 1.80  | 1.80   | 1.80  | 3.24 | 10.80     | 3.24       | 31.25            |
| 17                       | W17  | 1.80   | 1.80  | 1.80   | 1.80  | 3.24 | 10.80     | 3.24       | 31.25            |
| 18                       | W18  | 1.80   | 1.80  | 1.80   | 1.80  | 3.24 | 10.80     | 3.24       | 31.25            |
| 19                       | W19  | 1.80   | 1.80  | 1.80   | 1.80  | 3.24 | 10.80     | 3.24       | 31.25            |
| 20                       | W20  | 1.80   | 1.80  | 1.80   | 1.80  | 3.24 | 10.80     | 3.24       | 31.25            |

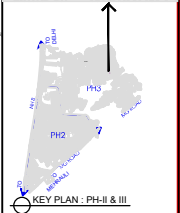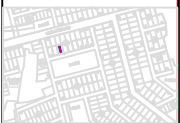


KEY PLAN: PH-II & III  
PLOT TYPE B1 AS PER REVISED ZONING PLAN, BLOCK-T, PHASE-III OF DLF QUTAB ENCLAVE GURUGRAM (HARYANA)  
PLOT NO: T-8/7, AT 12 M WIDE ROAD

|   |                          |
|---|--------------------------|
| Client's<br><b>M/s DLF Residential Developers Ltd.</b>                                                                                  |                          |
| Architects<br><b>Arcop Associates Pvt. Ltd.</b><br>Plot No. 308, Sec-32, Gurgaon-122001<br>Ph. 2640555, 2640556                         |                          |
| Architect's Signature   |                          |
| Owner's Signature   |                          |
| Project ><br><b>Proposed Residential Building (Independent floors), On Plot No. T-8/7, at Block-T, DLF Phase-III, Gurugram, Haryana</b> |                          |
| Drawing Title:<br><b>FLOOR PLANS, ELEVATION &amp; SECTION, SITE PLAN</b>                                                                |                          |
| Date   | Drawing No.<br><b>01</b> |
| SCALE   |                          |


 


NOTE: P.ROOM IS MECHANICALLY VENTILATED

 



REAR ELEVATION

SECTION AT 2-2

 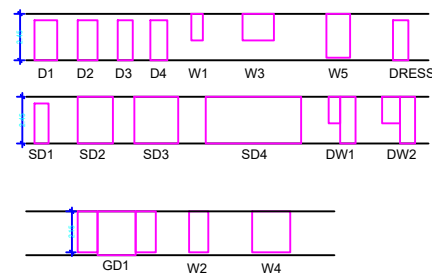

PLOT TYPE B1 AS PER REVISED ZONING PLAN , BLOCK-T PHASE-III OF DLF QUTAB ENCLAVE GURUGRAM (HARYANA)

| DOORHONEY SCHEDULE |     |      |      |     |      |     |    |
|--------------------|-----|------|------|-----|------|-----|----|
| SL                 | NO  | TIME | W/O  | W/O | W/O  | DEL | MT |
| 1                  | 01  | 010  | 2:00 | 0   | 2:00 |     |    |
| 2                  | 02  | 010  | 2:00 | 0   | 2:00 |     |    |
| 3                  | 03  | 010  | 2:00 | 0   | 2:00 |     |    |
| 4                  | 04  | 010  | 2:00 | 0   | 2:00 |     |    |
| 5                  | 05  | 010  | 2:00 | 0   | 2:00 |     |    |
| 6                  | 06  | 010  | 2:00 | 0   | 2:00 |     |    |
| 7                  | 07  | 010  | 2:00 | 0   | 2:00 |     |    |
| 8                  | 08  | 010  | 2:00 | 0   | 2:00 |     |    |
| 9                  | 09  | 010  | 2:00 | 0   | 2:00 |     |    |
| 10                 | 10  | 010  | 2:00 | 0   | 2:00 |     |    |
| 11                 | 11  | 010  | 2:00 | 0   | 2:00 |     |    |
| 12                 | 12  | 010  | 2:00 | 0   | 2:00 |     |    |
| 99                 | 99  | 010  | 2:00 | 0   | 2:00 |     |    |
| 100                | 100 | 010  | 2:00 | 0   | 2:00 |     |    |

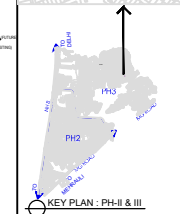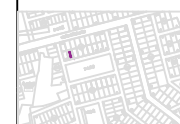

PLOT TYPE B1 AS PER REVISED ZONING  
PLAN , BLOCK-T, PHASE-III OF DLF QUTAB  
ENCLAVE GURUGRAM (HARYANA)  
PLOT NO: T-8/8, AT 12 M WIDE  
ROAD

Clients :-  
**M/s DLF Residential  
Developers Ltd.**

Architects  
**Arcop Associates Pvt. Ltd.**  
Plot- 36b, Sec-32, Gurgaon-122001  
Ph. 26242050, 26242189

Architect's Signature

|                   |
|-------------------|
| Owners' Signature |
|-------------------|

Project :-  
Proposed Residential Building  
(Independent floors),  
On Plot No. T-8/8, at Block-T,  
DLF Phase-III,  
Gurugram, Haryana

Drawing Title:-  
**FLOOR PLANS, ELEVATION &  
SECTION, SITE PLAN**


1

Drawing No.


01

01


# T - 10/2

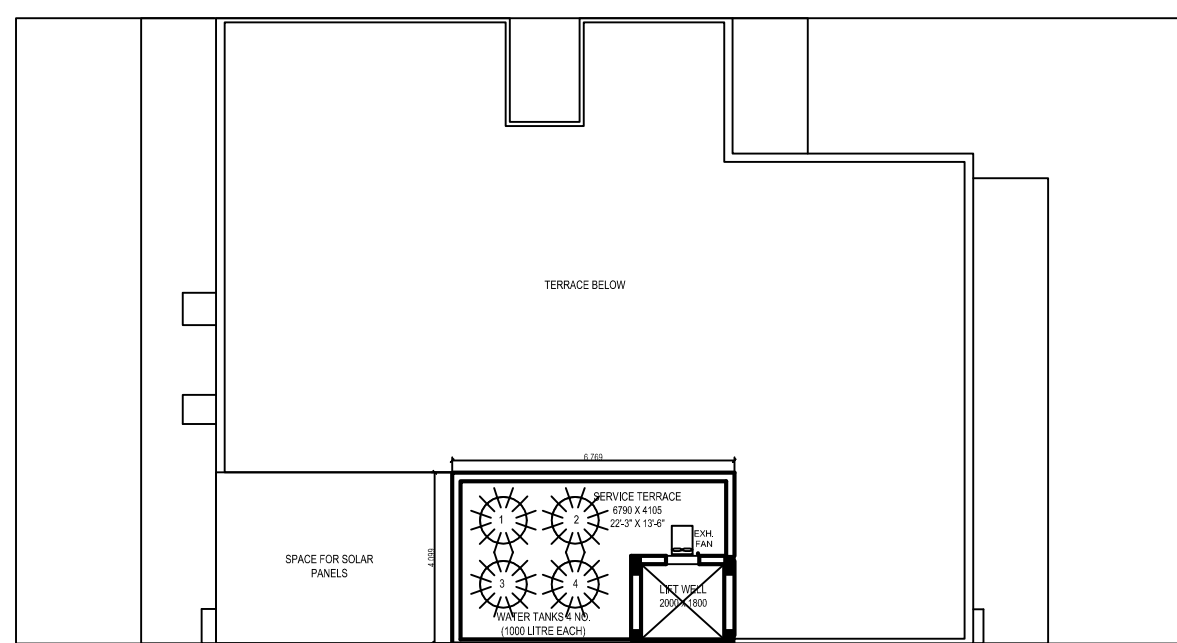

ROOF PLAN

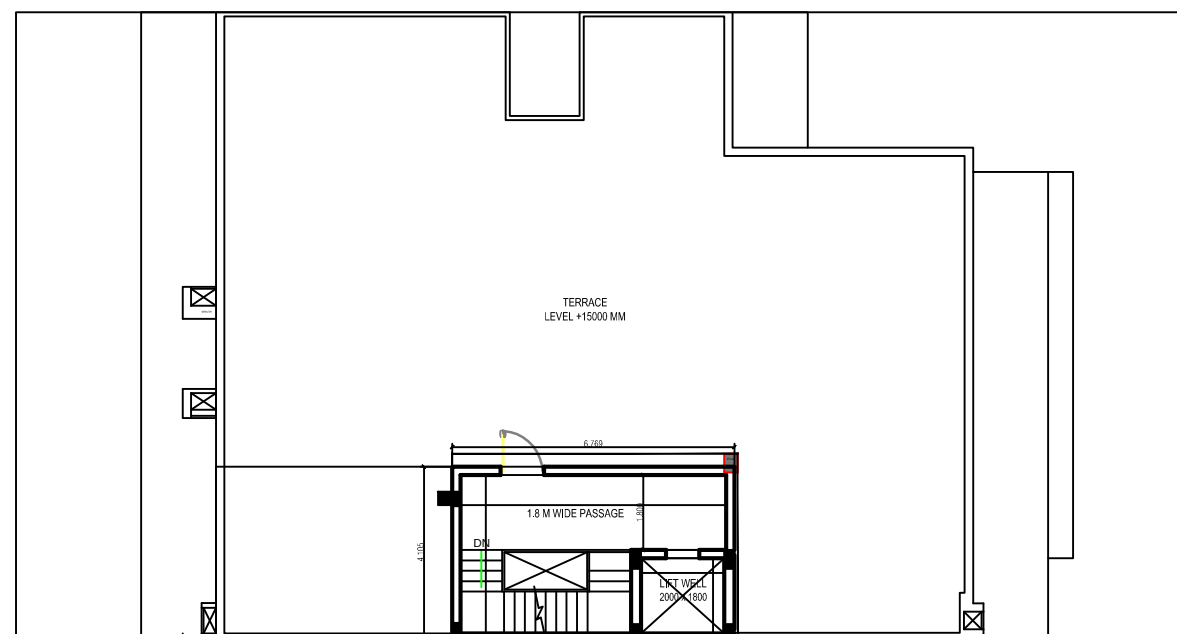


TERRACE FLOOR PLAN

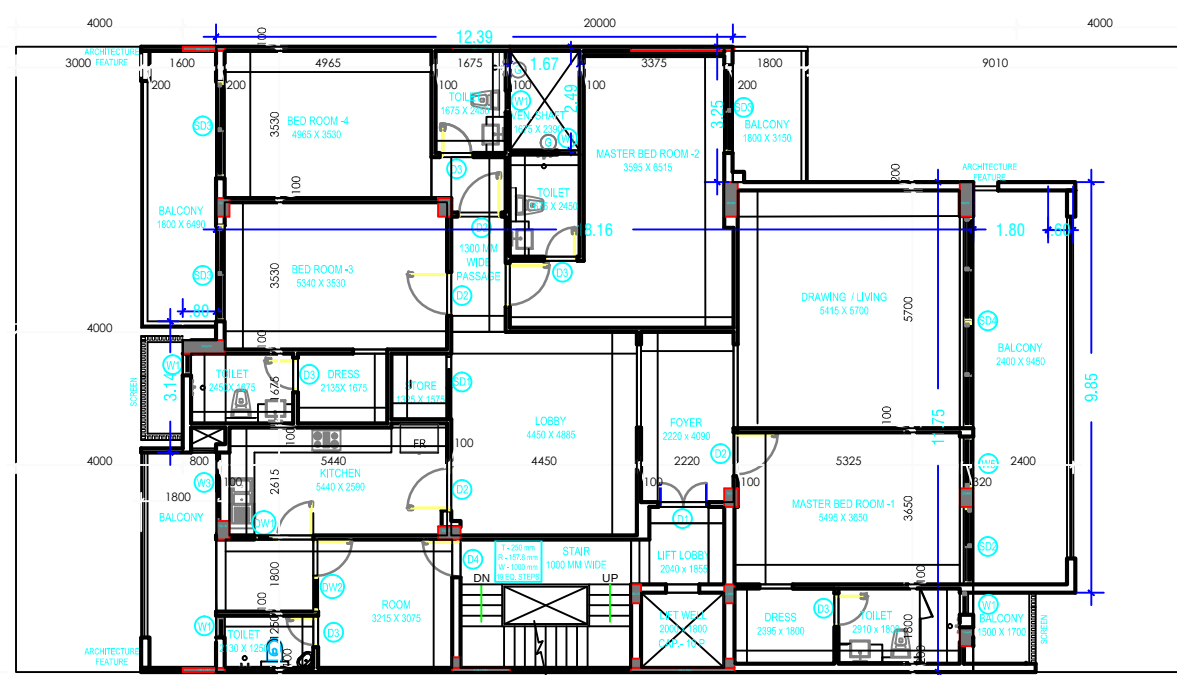

TYPICAL FLOOR PLAN (1ST FLOOR TO 4TH FLOOR)

NOTE: P.ROOM IS MECHANICALLY VENTILATED

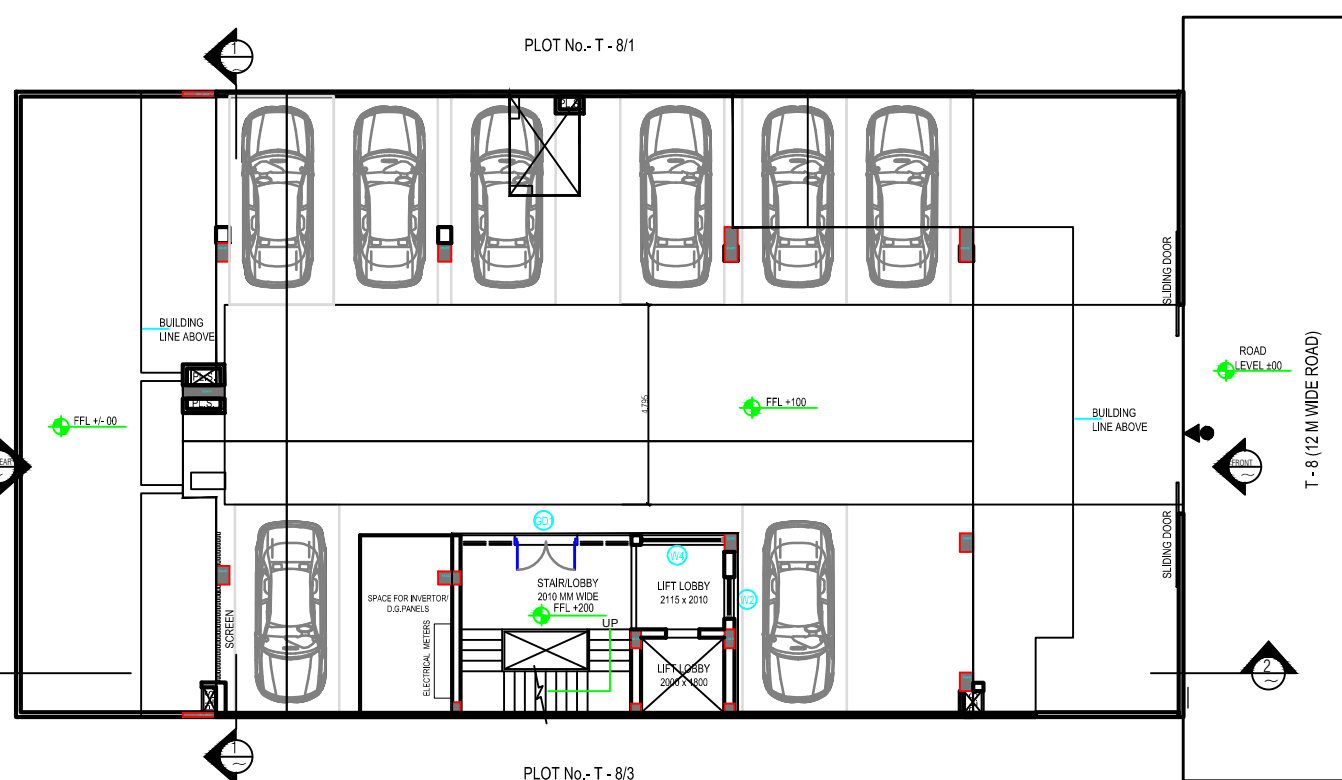

GROUND FLOOR PLAN



FRONT ELEVATION


REAR ELEVATION

| AREA CALCULATION                  |                           |               |
|-----------------------------------|---------------------------|---------------|
| PLOT SIZE                         | 15m x 15 m                |               |
| SITE AREA                         | 420.00 sq.mt              |               |
| Permissible FAR                   | @ 1.20                    | 504.00 sq.mt  |
| Purchasable FAR                   | @ 1.20                    | 504.00 sq.mt  |
| Total FAR                         | @ 2.40                    | 1008.00 sq.mt |
| Achieved FAR                      | @ 2.37                    | 995.24 sq.mt  |
| Permissible Ground Coverage @ 65% |                           | 252.00 sq.mt  |
| Achieved Ground Coverage          |                           | 258.33 sq.mt  |
| Percentage achieved               | @ 81.51 %                 |               |
| Parking provided (at Shift level) |                           |               |
| PARKING PROVIDED                  | ECS @ 26 PER CAR ON STILT | 240.05        |


| ACHIEVED AREAS    |                        |                            |                                      |
|-------------------|------------------------|----------------------------|--------------------------------------|
| FLOORS            | FAR AREA (IN SQ.MT.) A | NON FAR AREA (IN SQ.MT.) B | TOTAL COVERED AREA (IN SQ.MT.) C=A+B |
| GROUND FLOOR      | 31.96                  | 240.05                     | 272.01                               |
| FIRST FLOOR       | 240.82                 | 71.75                      | 312.57                               |
| SECOND FLOOR      | 240.82                 | 71.75                      | 312.57                               |
| THIRD FLOOR       | 240.82                 | 71.75                      | 312.57                               |
| FOURTH FLOOR      | 240.82                 | 71.75                      | 312.57                               |
| TERRACE (MUMTY)   |                        | 27.76                      |                                      |
| GRAND TOTAL       | 995.24                 | 554.81                     | 1522.29                              |
| TERRACE (NON FAR) |                        |                            |                                      |
| MUMTY (NON FAR)   |                        |                            |                                      |
| ADDITION          |                        |                            |                                      |
| A                 | 1                      | 6.77                       | 4.10                                 |
| TOTAL             |                        |                            | 27.76                                |

| FAR AREA CALCULATION               |     |       |        |
|------------------------------------|-----|-------|--------|
| Ground Floor FAR Area              |     |       |        |
| A                                  | Non | Width | Length |
| 1                                  | 1   | 6.77  | 4.36   |
| TOTAL (X)                          |     |       | 29.52  |
| SHAFTS                             |     |       |        |
| B                                  | 1   | 0.36  | 0.82   |
| C                                  | 1   | 1.00  | 1.17   |
| D                                  | 1   | 0.88  | 0.52   |
| E                                  | 1   | 0.97  | 0.82   |
| TOTAL (Y)                          |     |       | 2.44   |
| FAR AREA OF GROUND FLOOR (X*Y)     |     |       |        |
| TOTAL (Z)                          |     |       | 31.96  |
| Ground Floor NON FAR Area          |     |       |        |
| F                                  | 1   | 25.00 | 4.80   |
| G                                  | 1   | 17.52 | 0.00   |
| H                                  | 1   | 3.00  | 0.00   |
| I                                  | 1   | 0.00  | 0.00   |
| TOTAL (J)                          |     |       | 28.80  |
| NON FAR AREA OF GROUND FLOOR TOTAL |     |       |        |
| TOTAL (K)                          |     |       | 240.05 |
| GROUND COVERAGE CALCULATION        |     |       |        |
| L                                  | 1   | 18.16 | 11.75  |
| M                                  | 1   | 0.80  | 3.34   |
| N                                  | 1   | 0.80  | 9.85   |
| O                                  | 1   | 12.38 | 3.26   |
| P                                  | 1   | 0.35  | 0.82   |
| Q                                  | 1   | 0.35  | 0.71   |
| TOTAL (R)                          |     |       | 252.49 |
| DEDUCTION                          |     |       |        |
| S                                  | 1   | 1.67  | 2.48   |
| TOTAL (S)                          |     |       | 4.16   |
| GROUND COVERAGE ACHIEVED = (R-S)   |     |       |        |
| TOTAL (T)                          |     |       | 258.33 |


SECTION AT 2-2

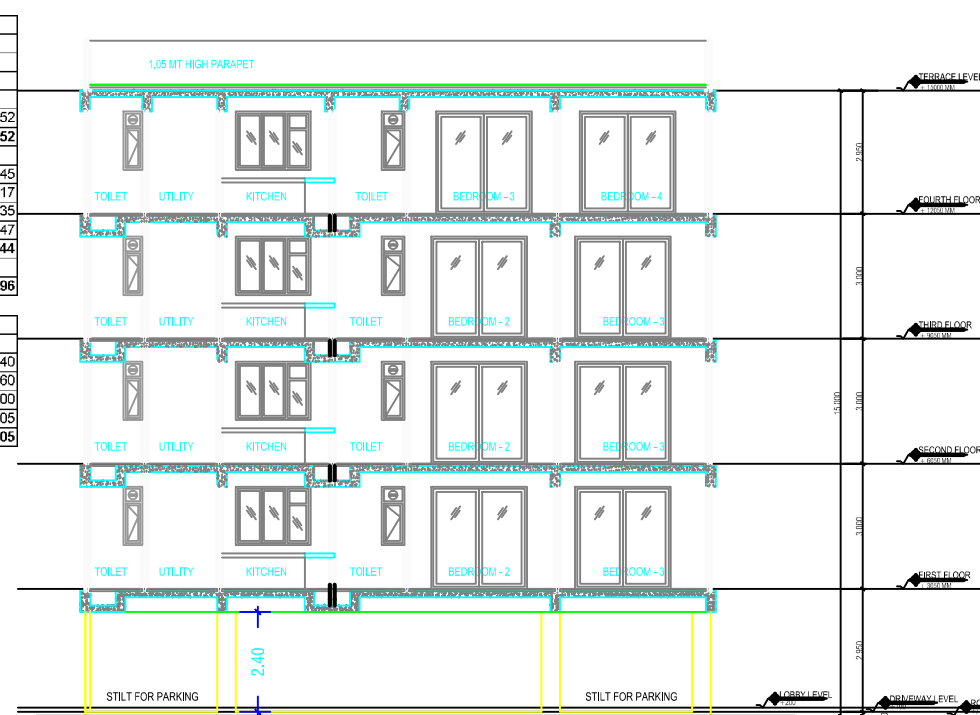


SECTION AT 1-1

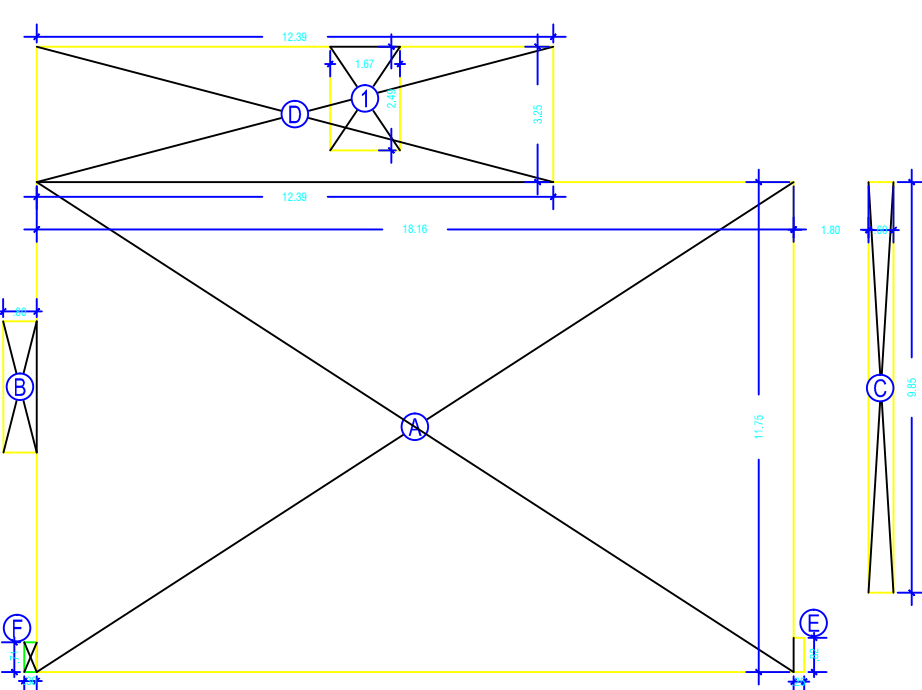


GROUND COVERAGE AREA DIAGRAM

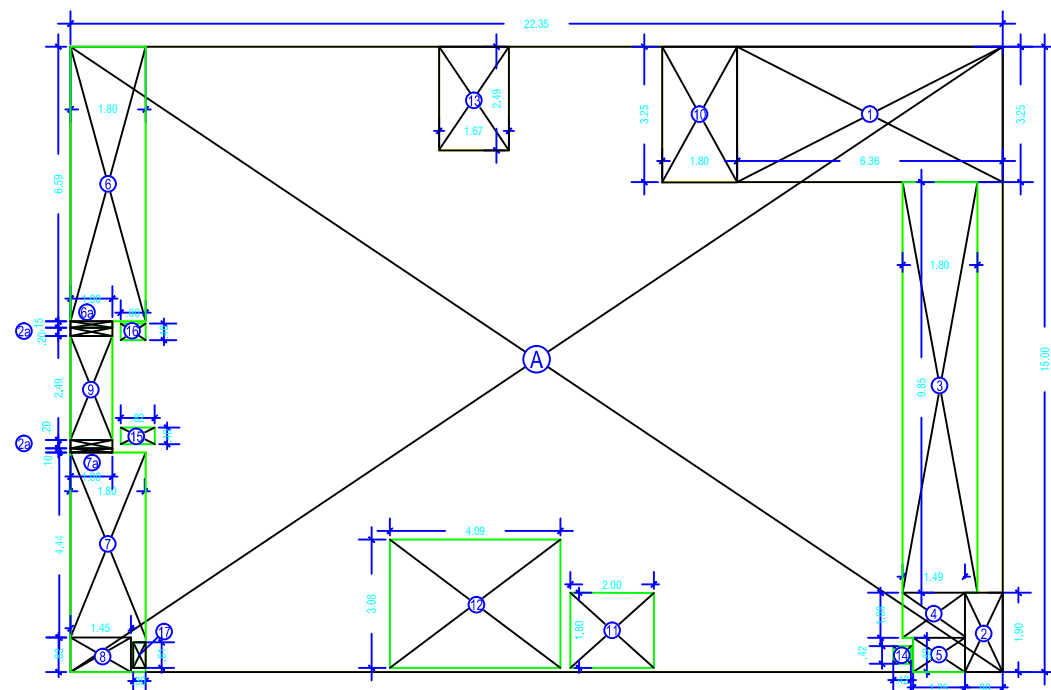


TYPICAL FLOOR AREA FAR DIAGRAM (1ST FLOOR TO 4TH FLOOR)

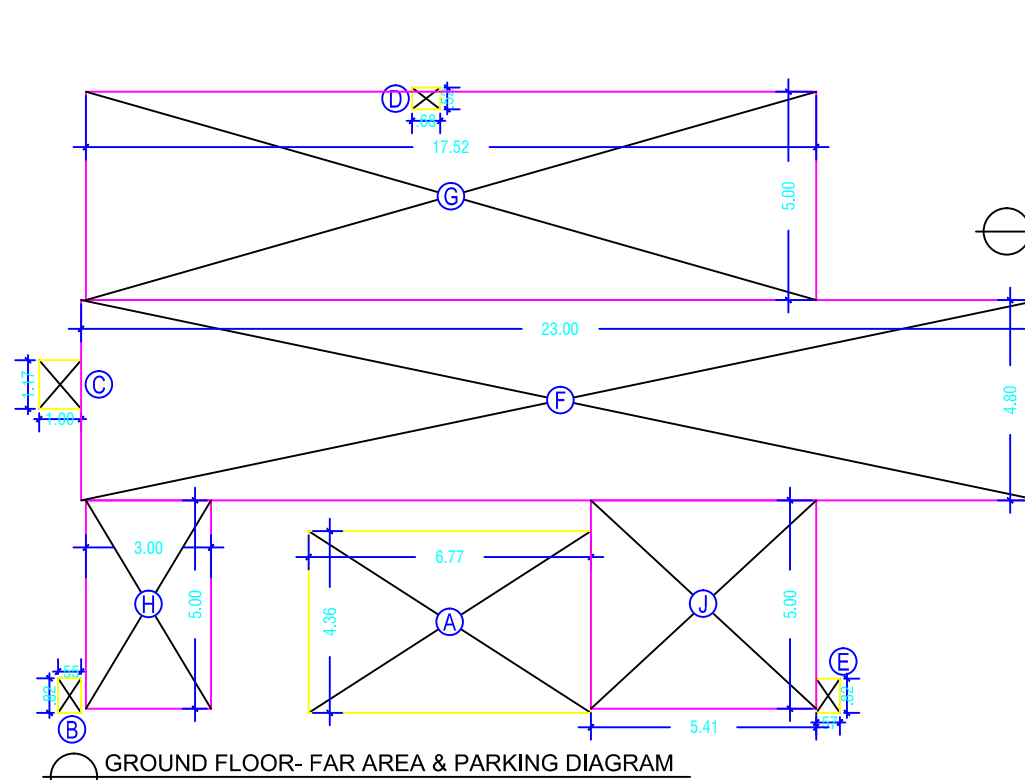

GROUND FLOOR - FAR AREA & PARKING DIAGRAM

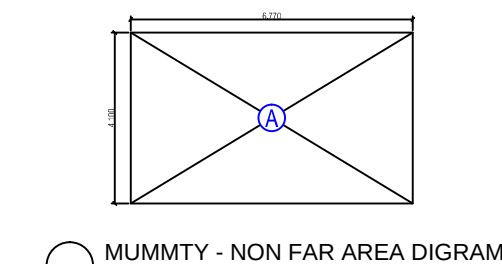


MUMTY - NON FAR AREA DIAGRAM

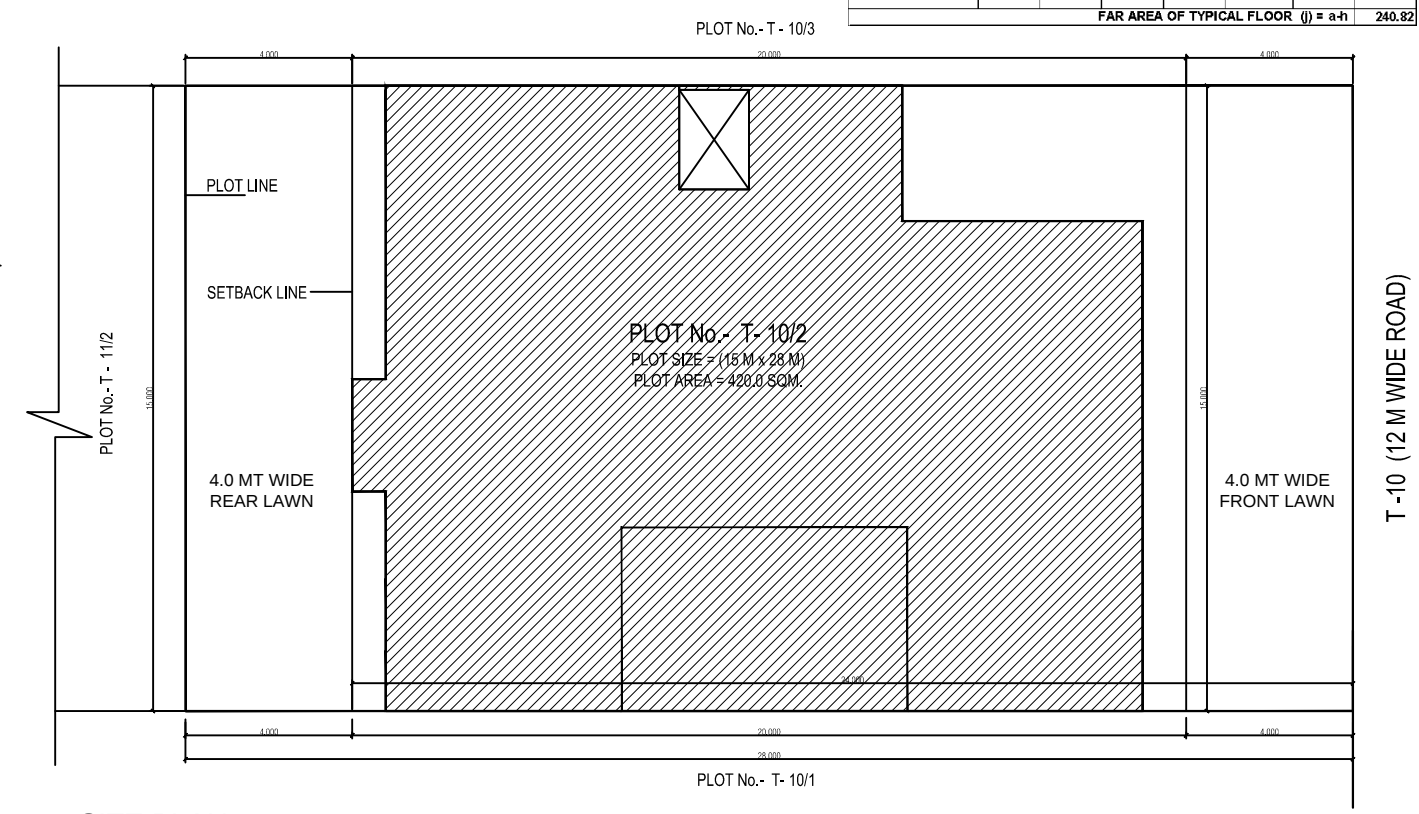

SITE PLAN

PLOT TYPE B1 AS PER REVISED ZONING PLAN, BLOCK-T PHASE-III OF DLF QUTAB ENCLAVE GURUGRAM (HARYANA)

| DOOR WINDOW SCHEDULE |      |             |              |          |           |  |
|----------------------|------|-------------|--------------|----------|-----------|--|
| SR. NO.              | TYPE | WIDTH (FT.) | HEIGHT (FT.) | CLL. FT. | LTCL. FT. |  |
| 1                    | D1   | 1200        | 2100         | 0        | 2100      |  |
| 2                    | D2   | 1050        | 2100         | 0        | 2100      |  |
| 3                    | D3   | 800         | 2100         | 0        | 2100      |  |
| 4                    | D4   | 800         | 2100         | 0        | 2100      |  |
| 5                    | V1   | 1000        | 1000         | 1000     | 2000      |  |
| 6                    | V2   | 1000        | 2300         | 150      | 2450      |  |
| 7                    | V3   | 1000        | 1000         | 1000     | 2000      |  |
| 8                    | V4   | 2000        | 2300         | 150      | 2450      |  |
| 9                    | V5   | 1200        | 2300         | 150      | 2450      |  |
| 10                   | S01  | 750         | 2100         | 0        | 2100      |  |
| 11                   | S02  | 1850        | 2450         | 0        | 2450      |  |
| 12                   | S03  | 2300        | 2450         | 0        | 2450      |  |
| 13                   | S04  | 5070        | 2450         | 0        | 2450      |  |
| 14                   | DW1  | 1450        | 2450/2000    | 0/150    | 2450      |  |
| 15                   | DW2  | 1725        | 2450/2000    | 0/150    | 2450      |  |
| 16                   | G1   | 4300        | 2250/2000    | 0/150    | 2250      |  |

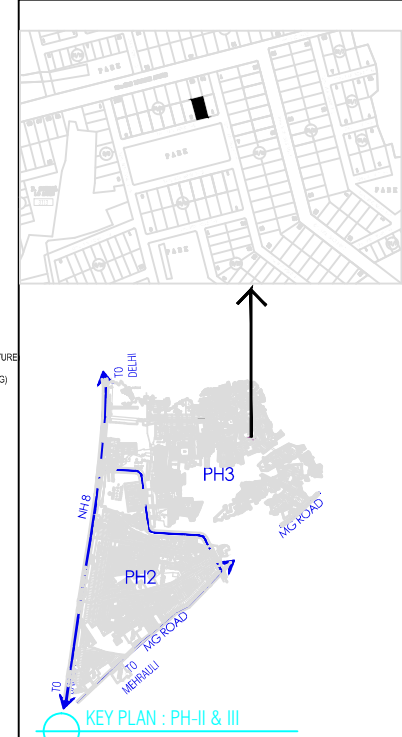

PLOT TYPE B1 AS PER REVISED ZONING PLAN, BLOCK-T, PHASE-III OF DLF QUTAB ENCLAVE GURUGRAM (HARYANA)  
PLOT NO.: T-10/2, AT 12 M WIDE ROAD


Client :-  
**M/s DLF Real Estate Builders Limited**  
Architects  
**Aroop Associates Pvt. Ltd.**  
Pkt-36b, Sec-32, Gurgaon-122001  
Ph: 960695 2042/45

Architect's Signature  
  
Owner's Signature


Project :-  
**Proposed Residential Building (Independent floors), On Plot No. T-10/2, at Block-T, DLF Phase-III, Gurugram, Haryana**

Drawing Title:-  
**FLOOR PLANS, ELEVATION & SECTION, SITE PLAN**


Date  
Drawing No.  
**01**  
SCALE

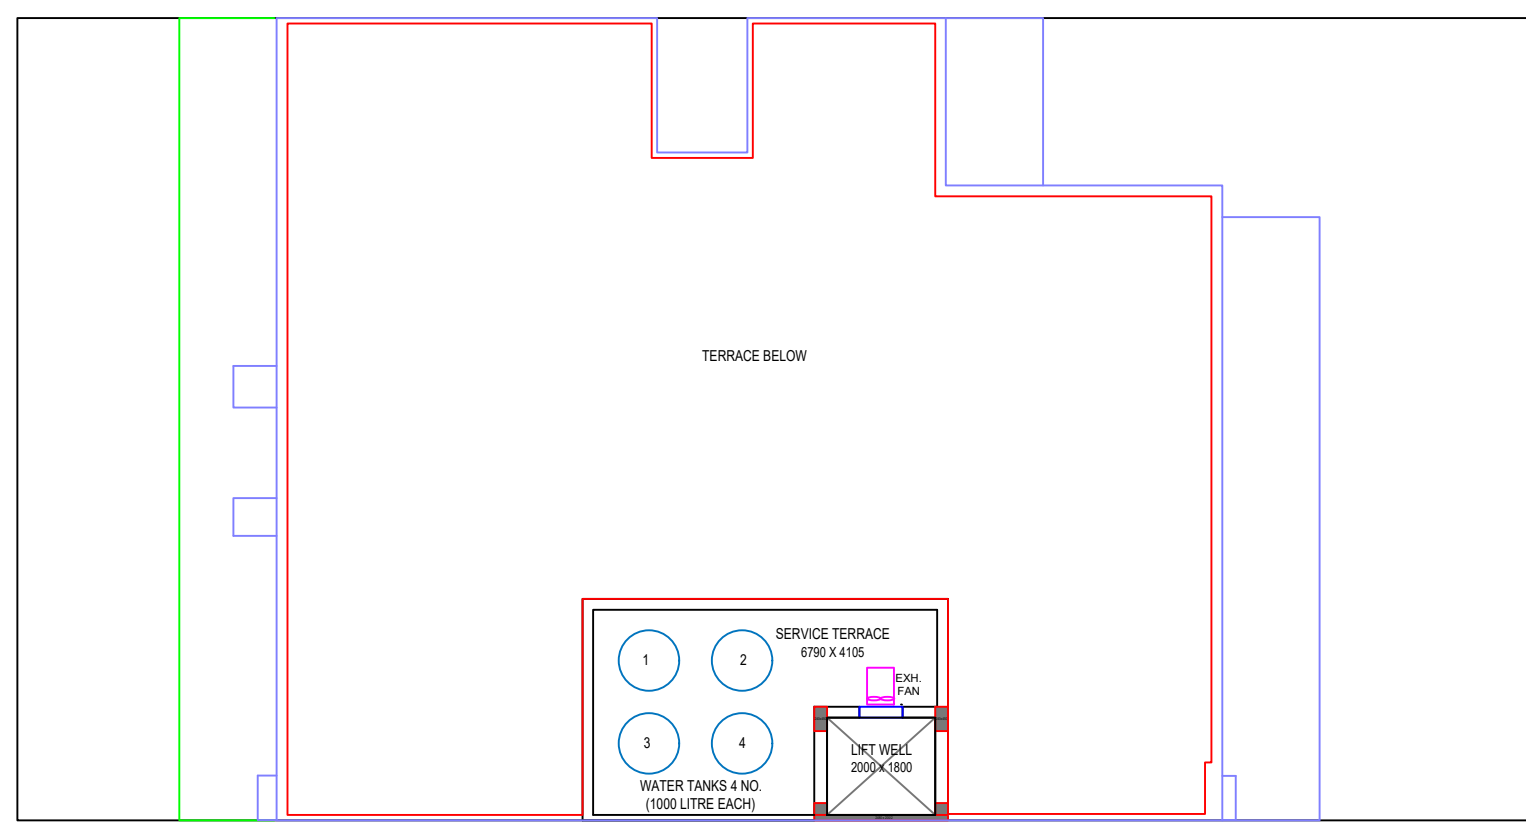

ROOF PLAN

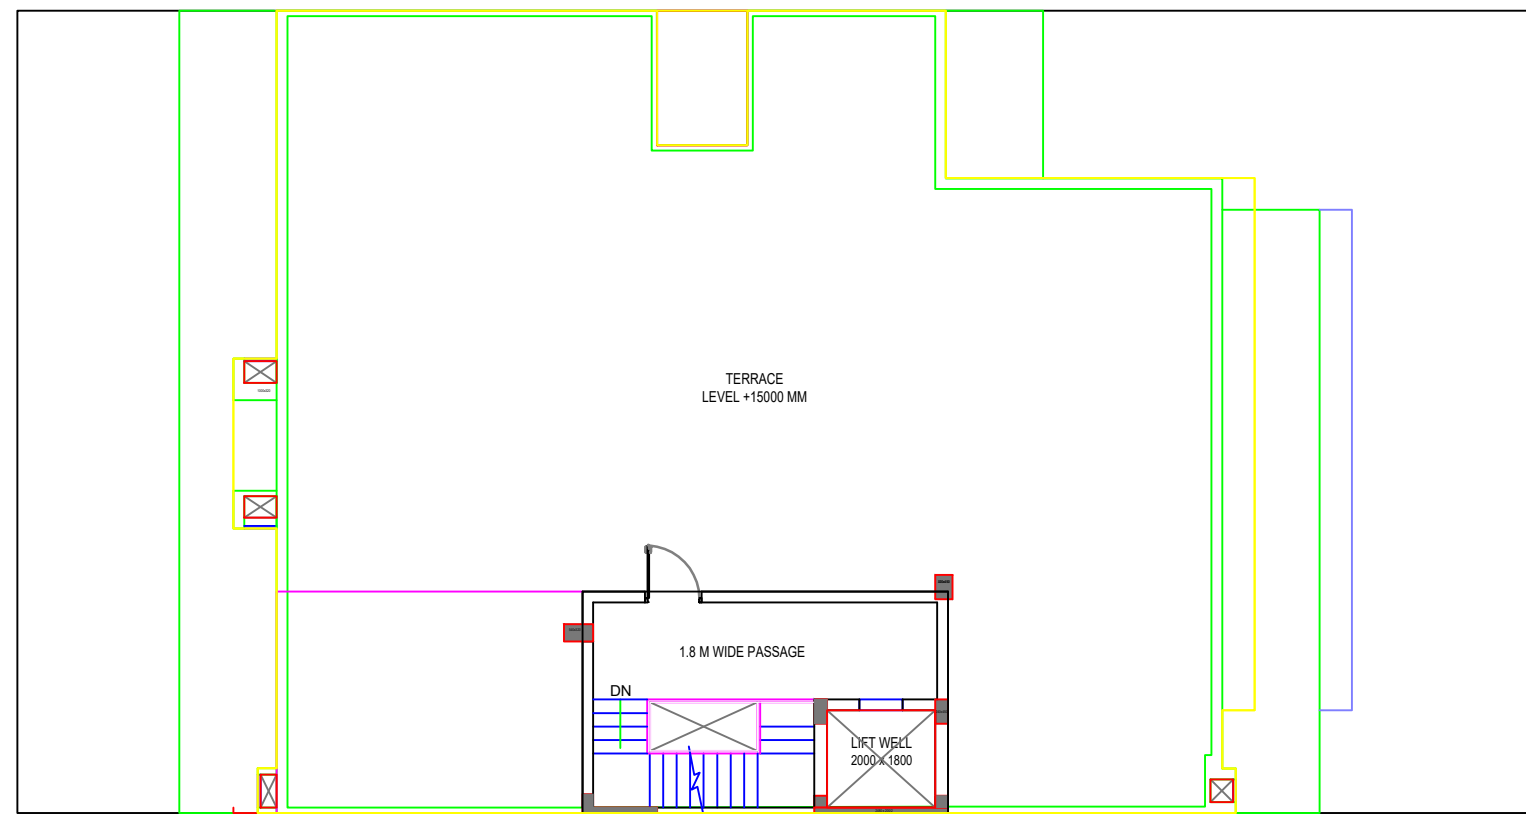


TERRACE FLOOR PLAN

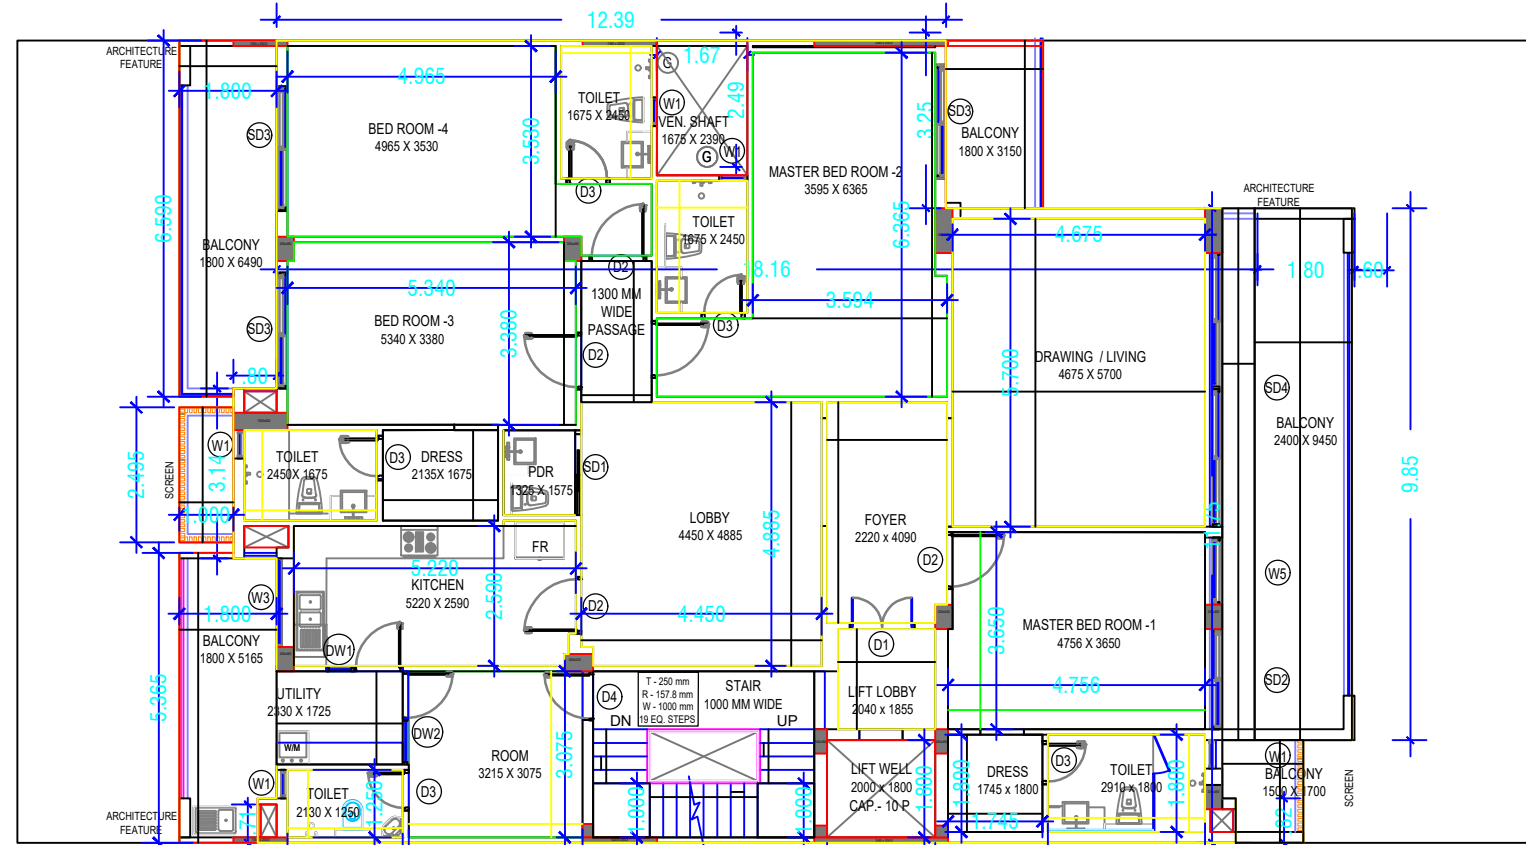


TYPICAL FLOOR PLAN (1ST FLOOR TO 4TH FLOOR)

NOTE: P.ROOM IS MECHANICALLY VENTILATED

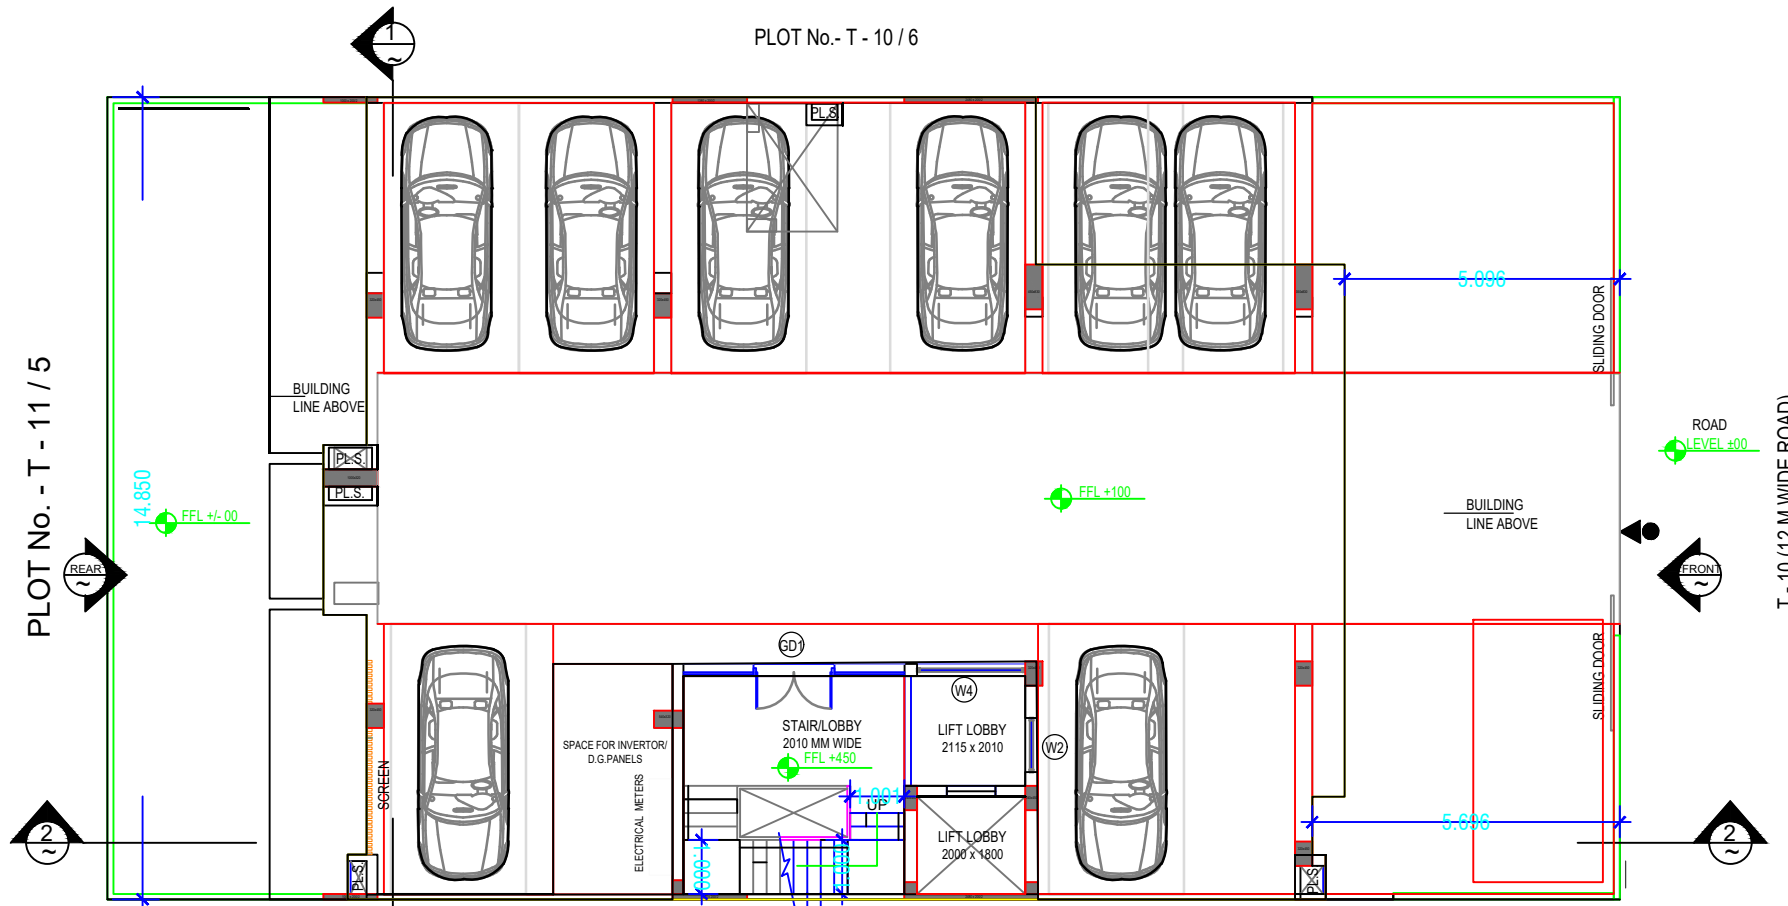

GROUND FLOOR PLAN

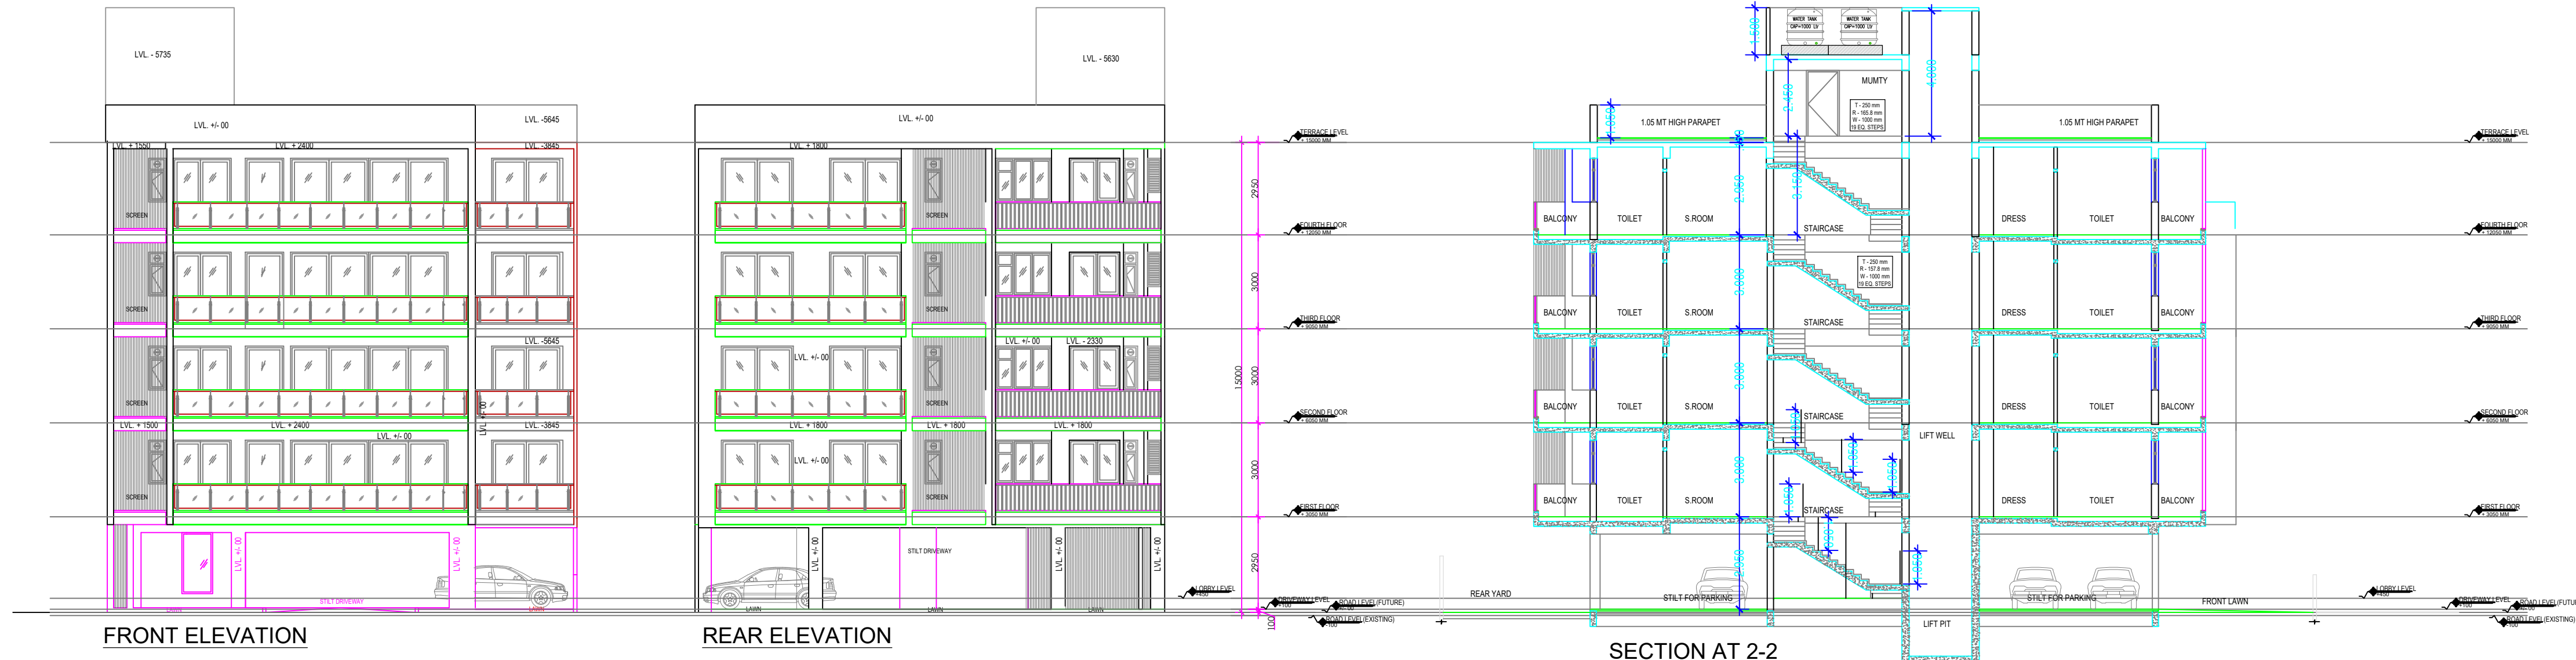


FRONT ELEVATION

REAR ELEVATION



SECTION AT 2-2



SECTION AT 1-1

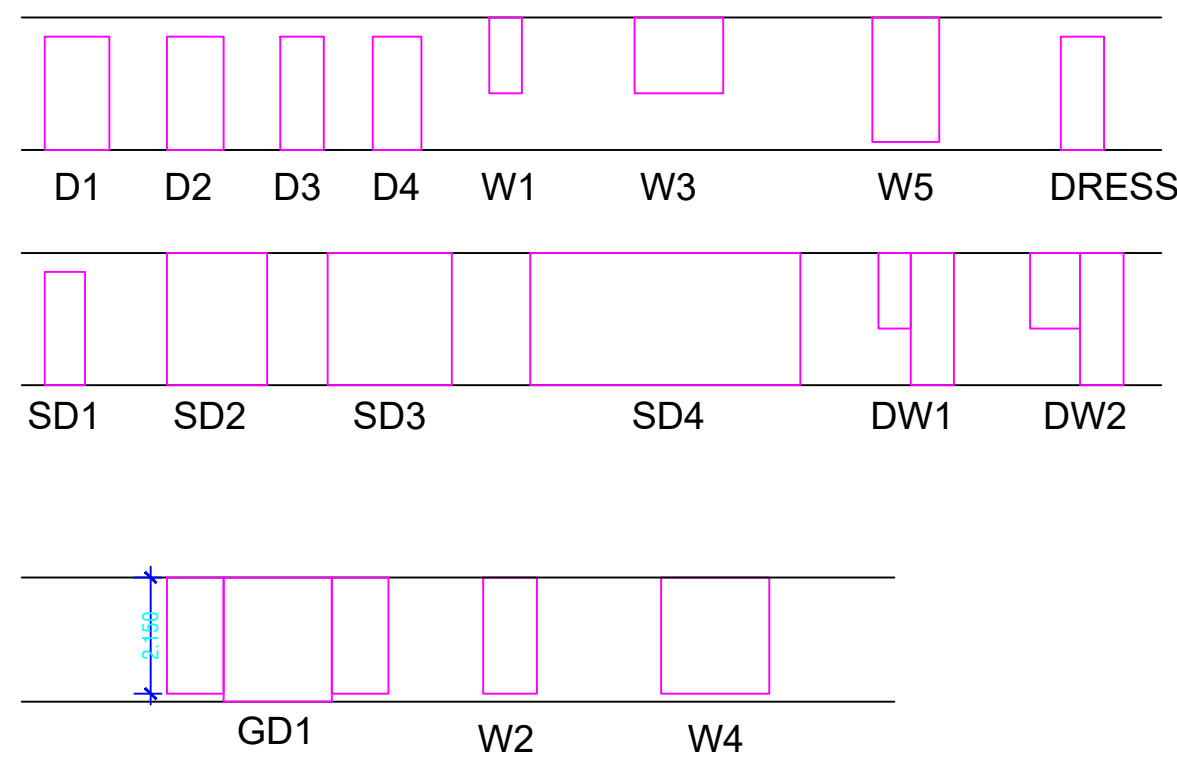

| DOOR WINDOW SCHEDULE |      |              |           |         |            |
|----------------------|------|--------------|-----------|---------|------------|
| SR. NO.              | TYPE | WIDTH (R.O.) | HEIGHT    | GLL HT. | LINTEL HT. |
| 1                    | D1   | 1200         | 2100      | 0       | 2100       |
| 2                    | D2   | 1050         | 2100      | 0       | 2100       |
| 3                    | D3   | 800          | 2100      | 0       | 2100       |
| 4                    | D4   | 900          | 2100      | 0       | 2100       |
| 5                    | W1   | 600          | 1400      | 1050    | 2450       |
| 6                    | W2   | 1000         | 2200      | 150     | 2450       |
| 7                    | W3   | 1400         | 1400      | 1050    | 2450       |
| 8                    | W4   | 2000         | 2200      | 150     | 2350       |
| 9                    | W5   | 1400         | 2300      | 150     | 2450       |
| 10                   | SD1  | 750          | 2100      | 0       | 2100       |
| 11                   | SD2  | 1855         | 2450      | 0       | 2450       |
| 12                   | SD3  | 2300         | 2450      | 0       | 2450       |
| 13                   | SD4  | 5070         | 2450      | 0       | 2450       |
| 14                   | DW1  | 1400         | 2450/2500 | 0/150   | 2450       |
| 15                   | DW2  | 1795         | 2450/2500 | 0/150   | 2450       |
| 16                   | GL1  | 4100         | 2350/2200 | 0/150   | 2350       |

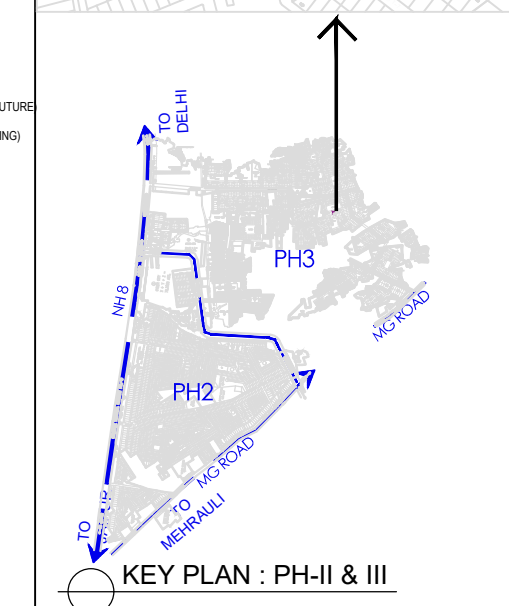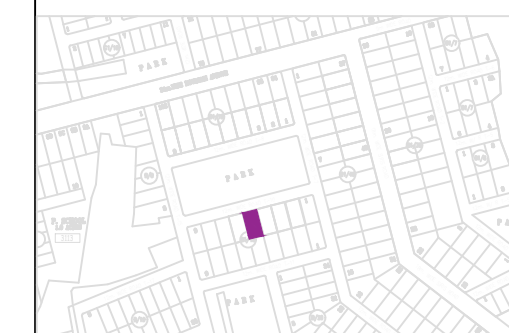

KEY PLAN : PH-II & III

PLOT TYPE B1 AS PER REVISED ZONING PLAN , BLOCK-T, PHASE-III OF DLF QUTAB ENCLAVE GURUGRAM (HARYANA)  
PLOT NO: T-10/5, AT 12 M WIDE ROAD

Clients :-  
**M/s DLF Residential Developers Ltd.**

Architects  
**Arcop Associates Pvt. Ltd.**  
Plot- 36b, Sec-32, Gurgaon-122001  
Ph: 20242050, 20242169

Architect's Signature

Owners' Signature

Project :-  
**Proposed Residential Building (Independent floors), On Plot No. T-10/5, at Block-T, DLF Phase-III, Gurugram, Haryana**


Drawing Title:-  
**FLOOR PLANS, ELEVATION & SECTION, SITE PLAN**

Date


Drawing No.

SCALE


01

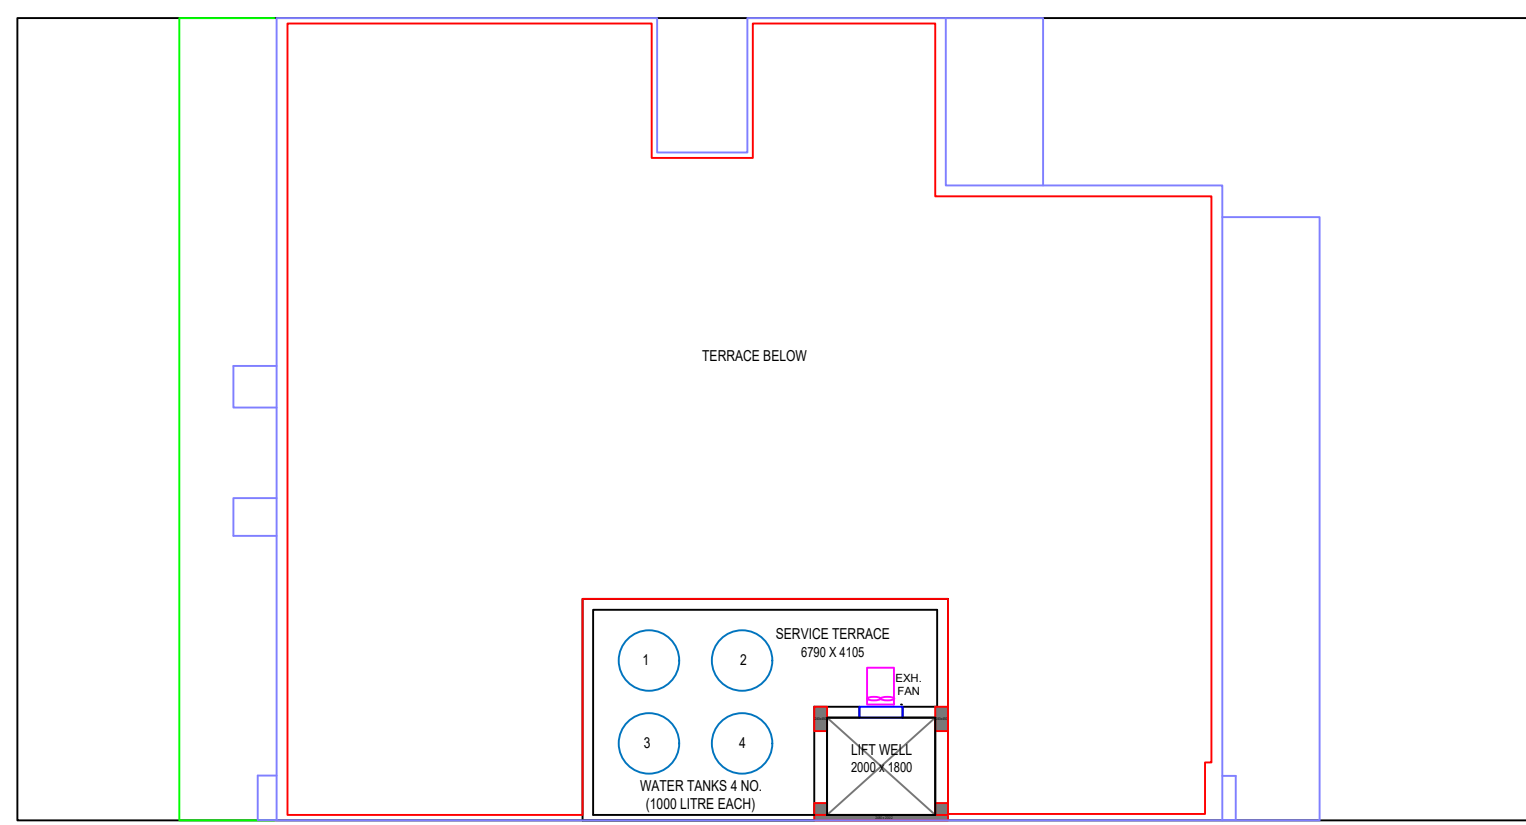

ROOF PLAN

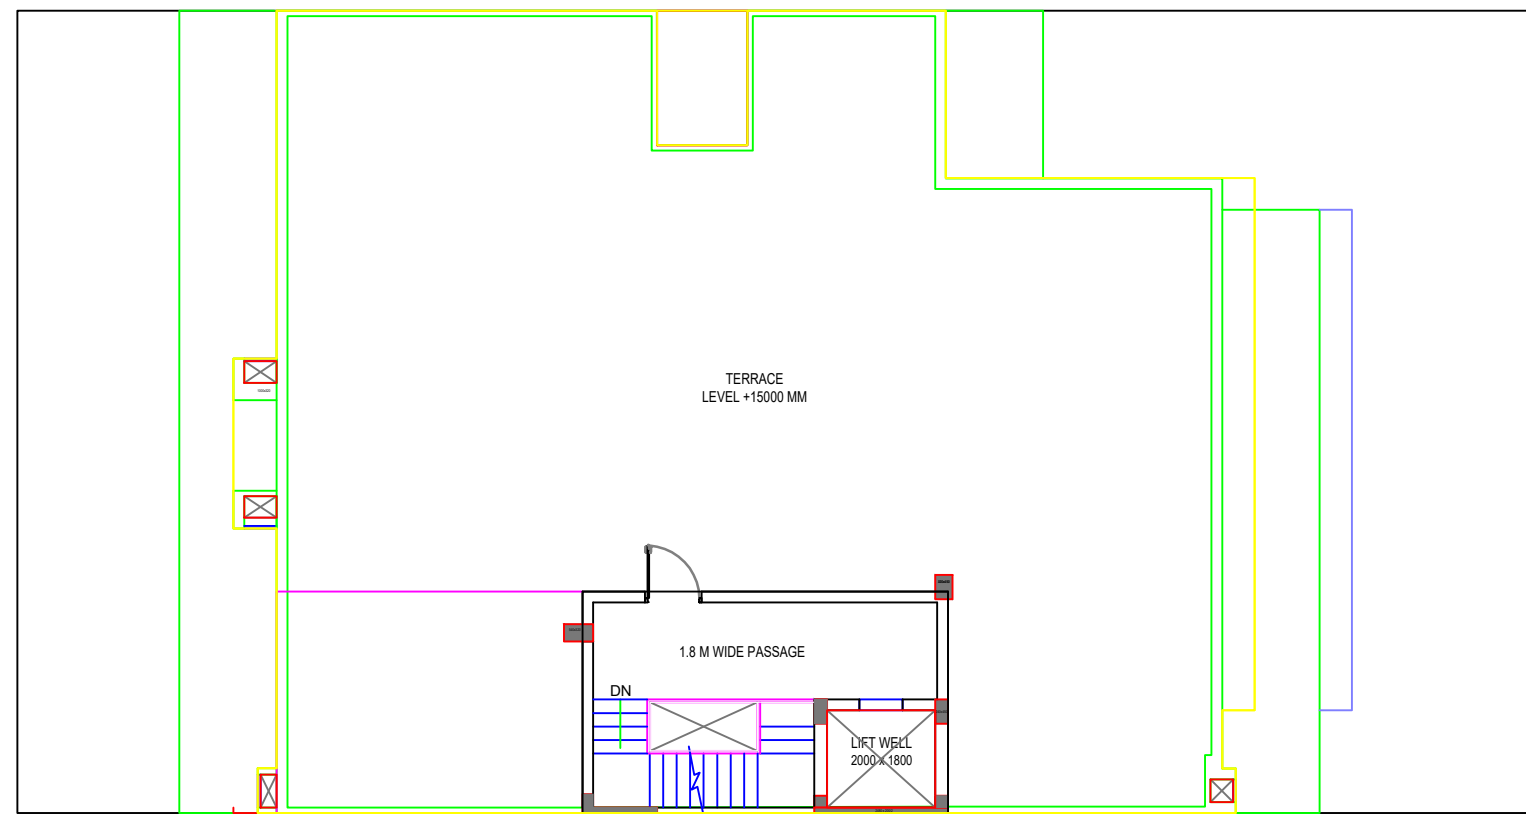


TERRACE FLOOR PLAN

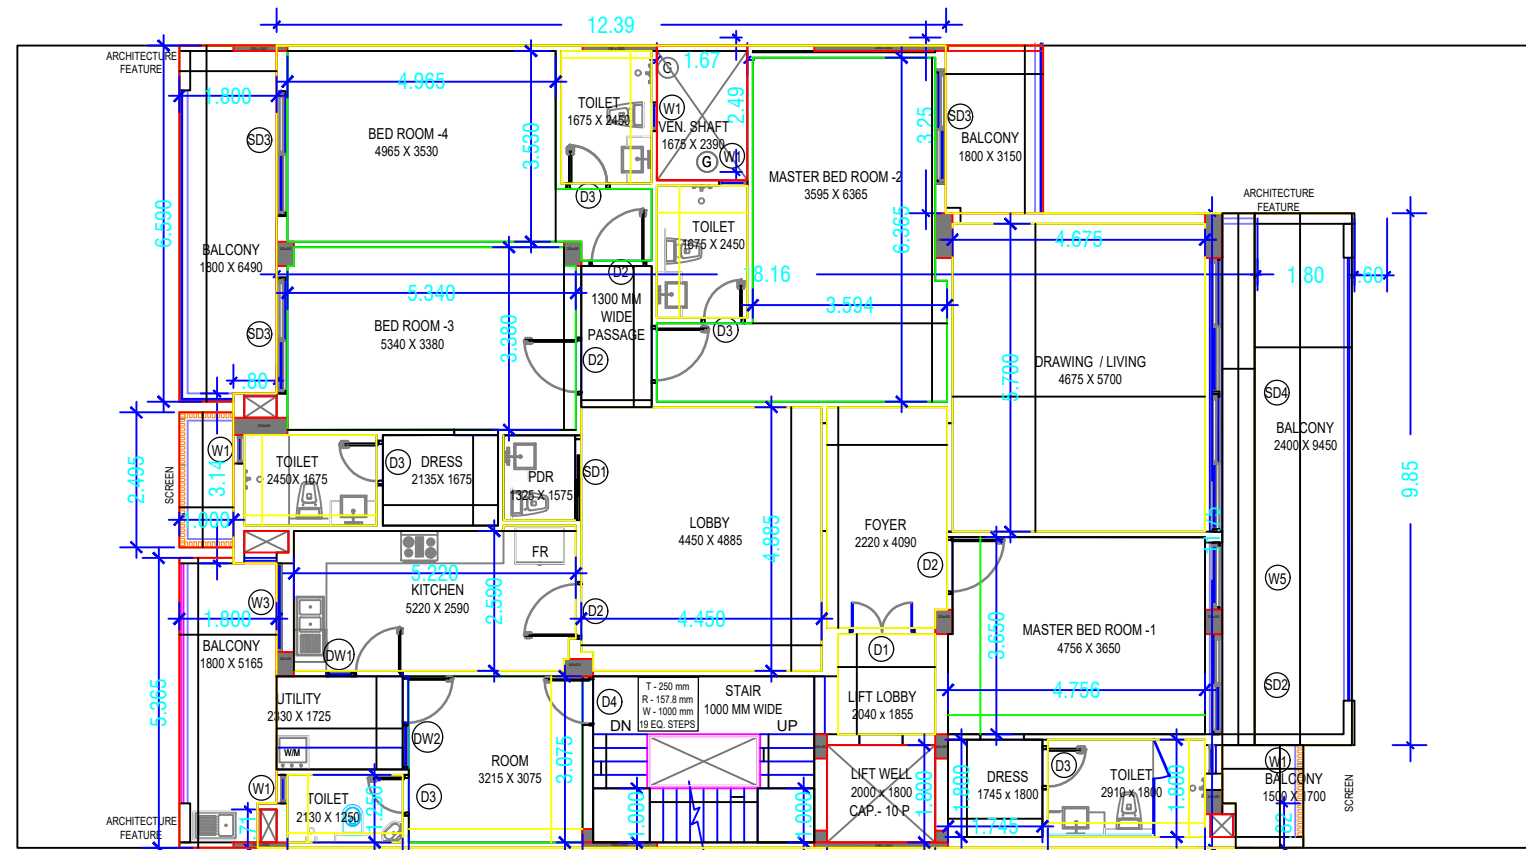


TYPICAL FLOOR PLAN (1ST FLOOR TO 4TH FLOOR)

NOTE: P.ROOM IS MECHANICALLY VENTILATED

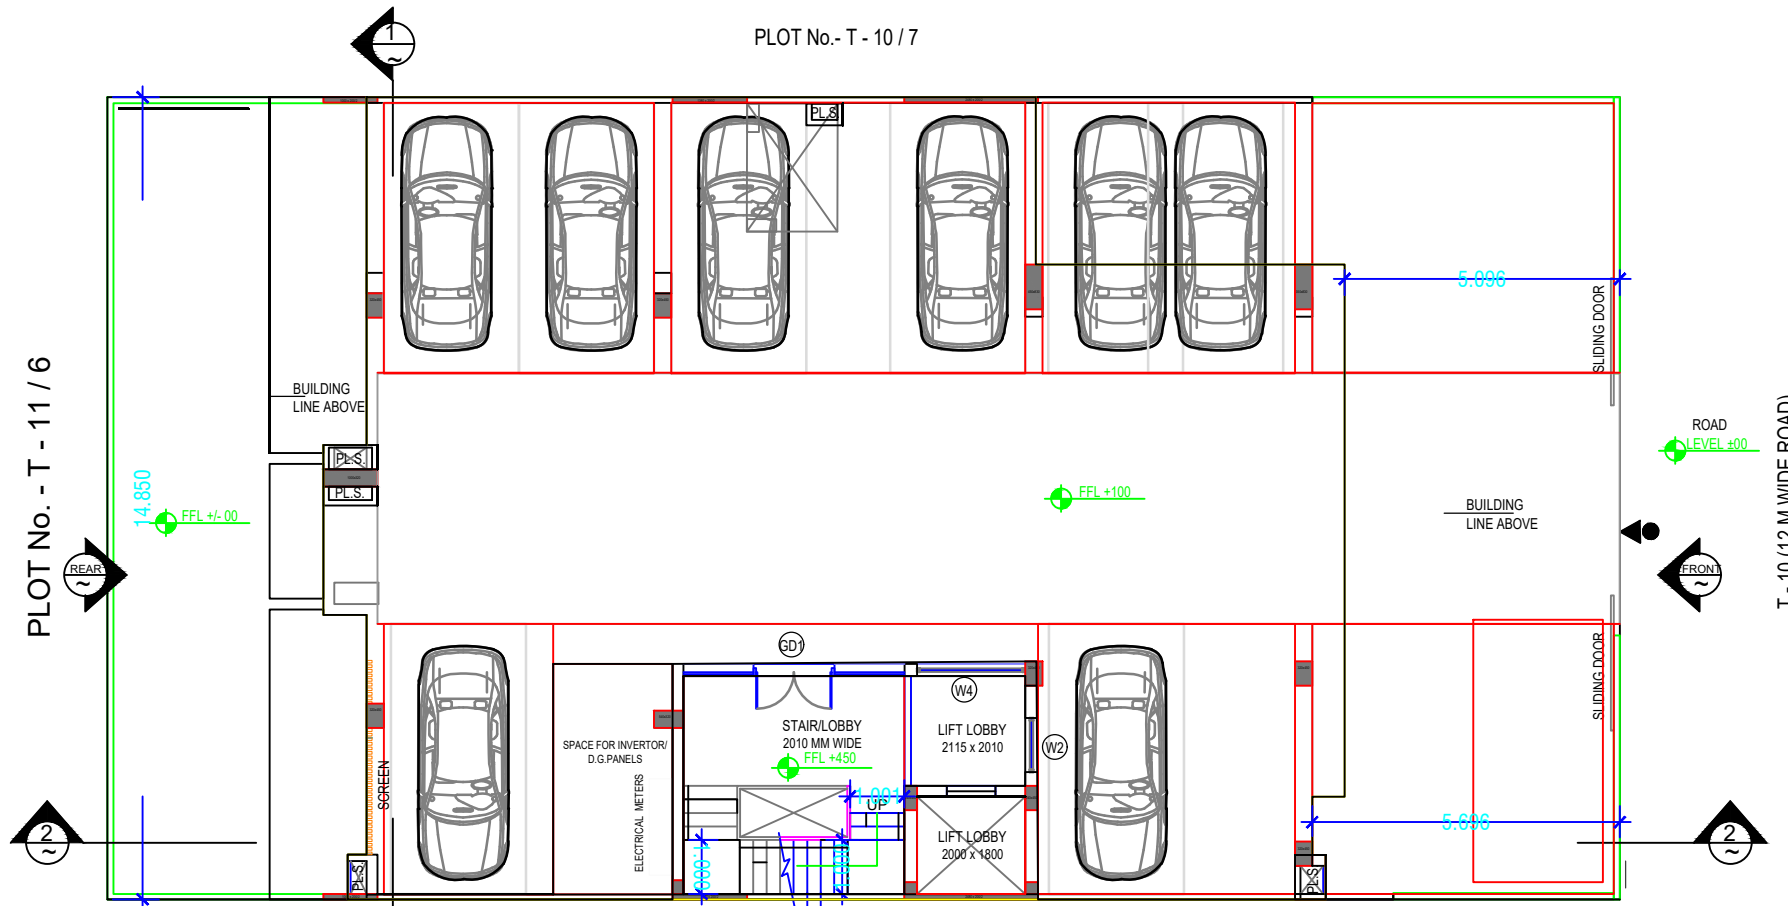

GROUND FLOOR PLAN

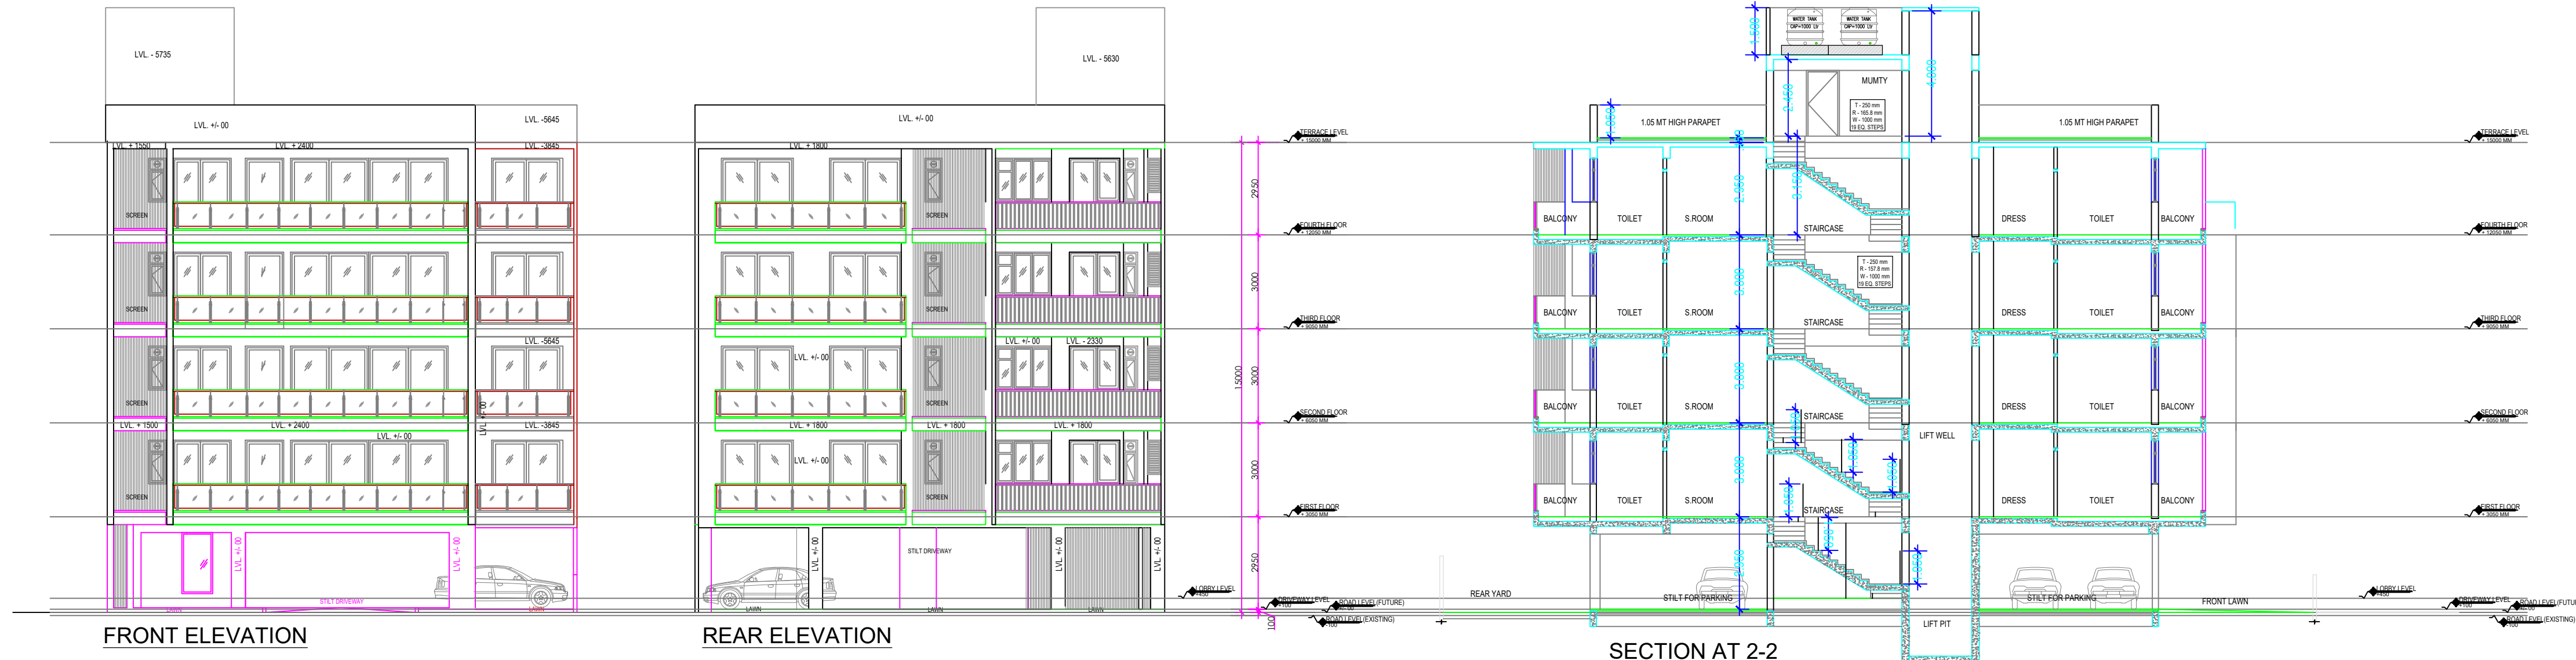


FRONT ELEVATION

REAR ELEVATION



SECTION AT 2-2



SECTION AT 1-1

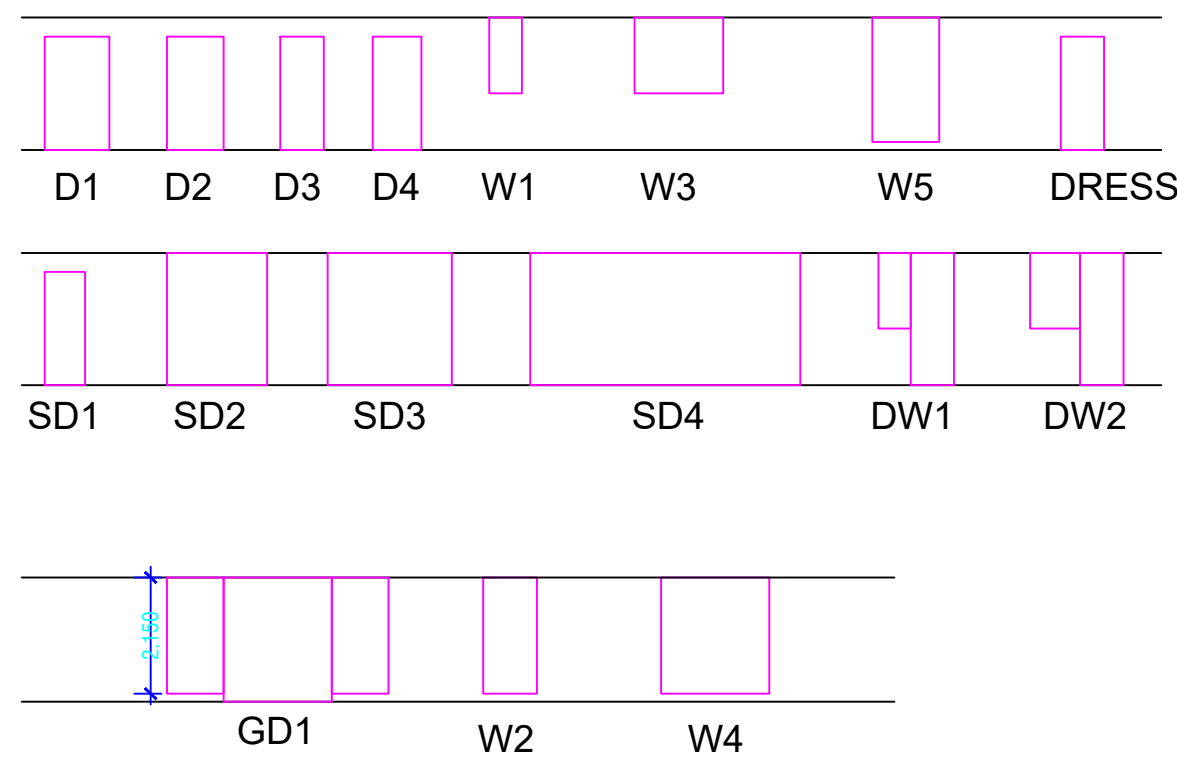

| DOOR WINDOW SCHEDULE |      |              |           |         |            |
|----------------------|------|--------------|-----------|---------|------------|
| SR. NO.              | TYPE | WIDTH (R.O.) | HEIGHT    | GLL HT. | LINTEL HT. |
| 1                    | D1   | 1200         | 2100      | 0       | 2100       |
| 2                    | D2   | 1050         | 2100      | 0       | 2100       |
| 3                    | D3   | 800          | 2100      | 0       | 2100       |
| 4                    | D4   | 900          | 2100      | 0       | 2100       |
| 5                    | W1   | 600          | 1400      | 1050    | 2450       |
| 6                    | W2   | 1000         | 2200      | 150     | 2450       |
| 7                    | W3   | 1400         | 1400      | 1050    | 2450       |
| 8                    | W4   | 2000         | 2200      | 150     | 2350       |
| 9                    | W5   | 1400         | 2300      | 150     | 2450       |
| 10                   | SD1  | 750          | 2100      | 0       | 2100       |
| 11                   | SD2  | 1855         | 2450      | 0       | 2450       |
| 12                   | SD3  | 2300         | 2450      | 0       | 2450       |
| 13                   | SD4  | 5070         | 2450      | 0       | 2450       |
| 14                   | DW1  | 1400         | 2450/2300 | 0/150   | 2450       |
| 15                   | DW2  | 1795         | 2450/2300 | 0/150   | 2450       |
| 16                   | GL1  | 4100         | 2350/2200 | 0/150   | 2350       |

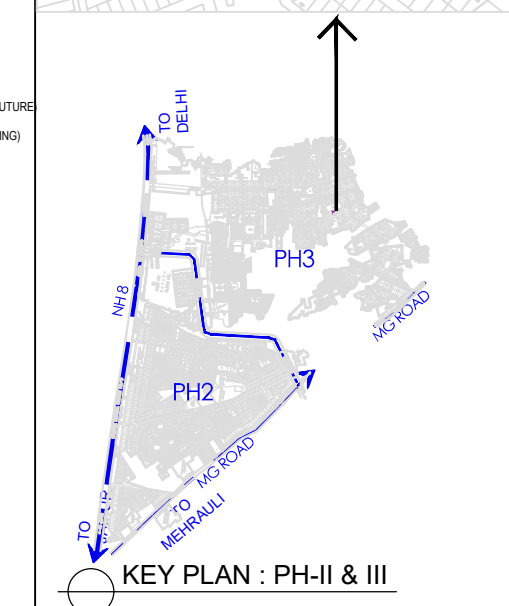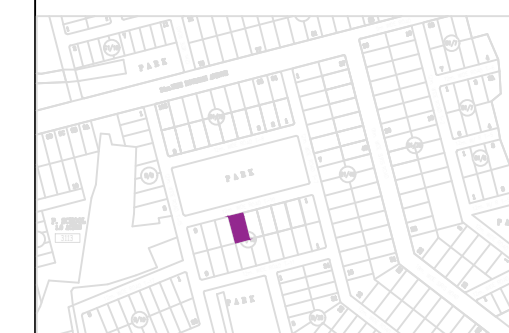

PLOT TYPE B1 AS PER REVISED ZONING PLAN , BLOCK-T, PHASE-III OF DLF QUTAB ENCLAVE GURUGRAM (HARYANA)  
PLOT NO: T-10/6, AT 12 M WIDE ROAD

Clients :-

**M/s DLF Residential Developers Ltd.**

Architects

**Arcop Associates Pvt. Ltd.**

Plot- 36b, Sec-32, Gurgaon-122001

Ph: 20242050, 20242169

Architect's Signature

Owners' Signature

Project :-

**Proposed Residential Building (Independent floors),**

**On Plot No. T-10/6, at Block-T, DLF Phase-III, Gurugram, Haryana**

Drawing Title:-

**FLOOR PLANS, ELEVATION & SECTION, SITE PLAN**

Date

Drawing No.

01

SCALE