


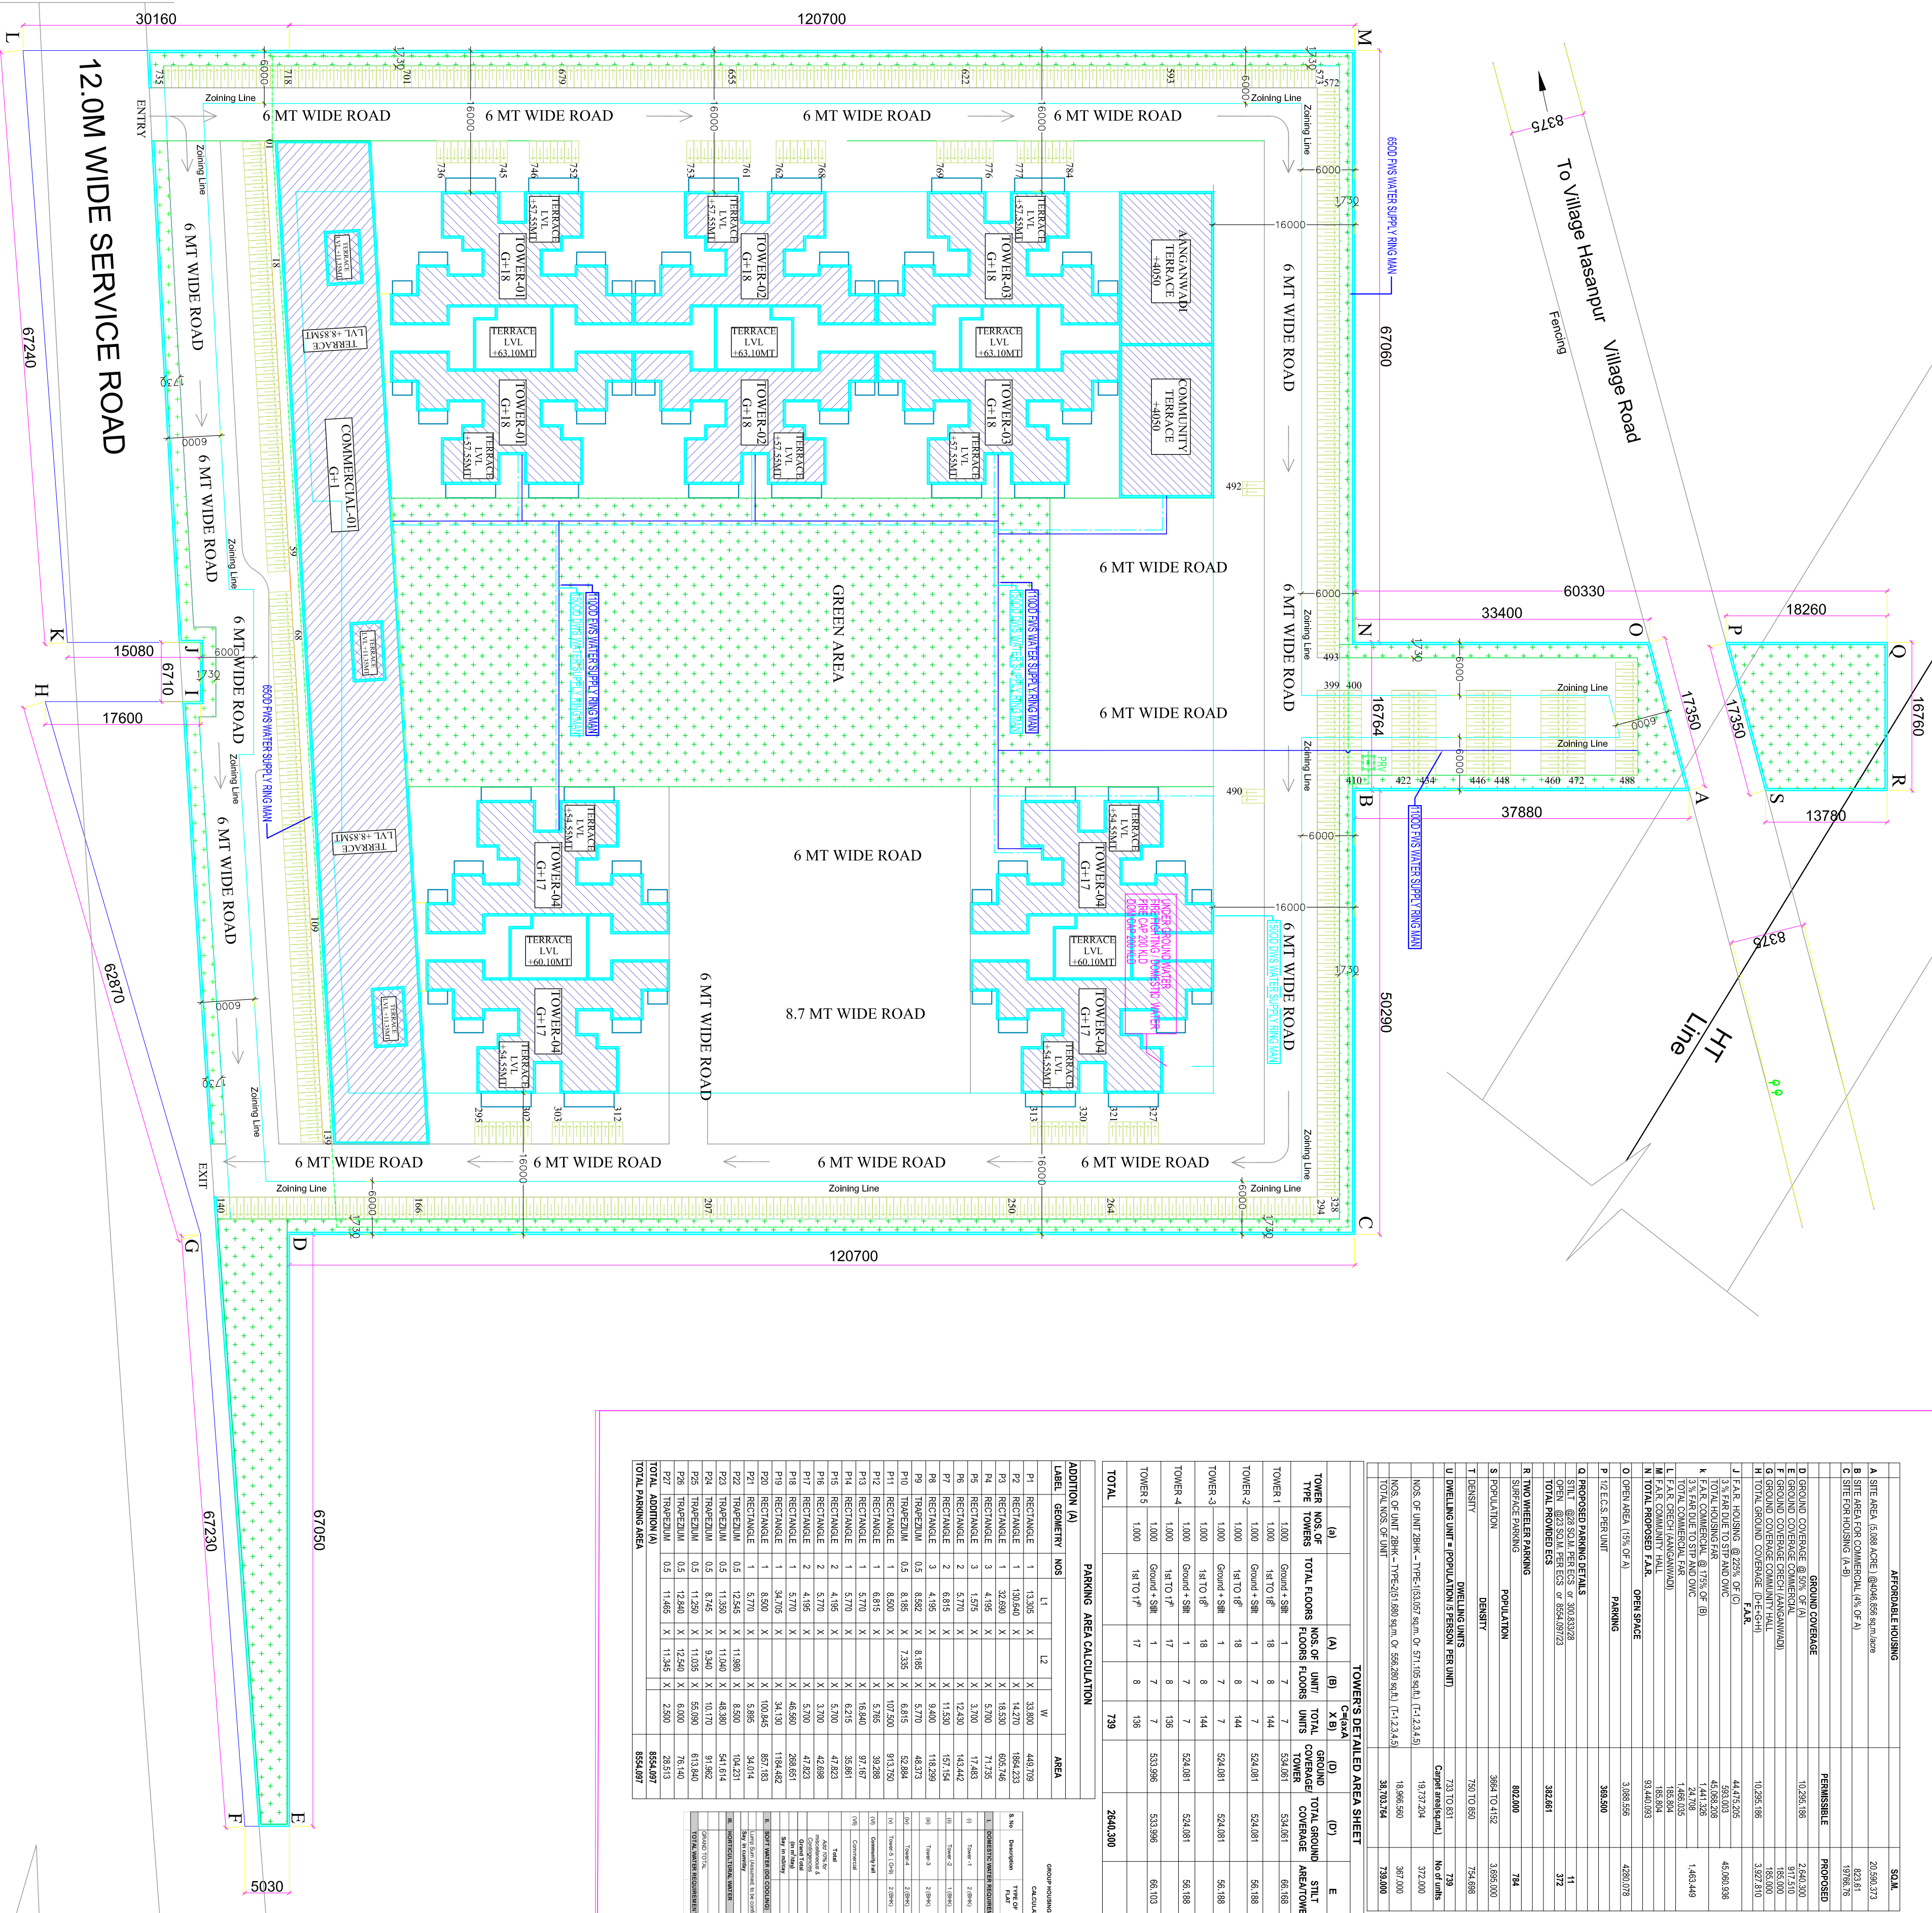

GREEN AREA CALCULATION									
ADDITION (A)		LABEL		GEOMETRY		SIZE		AREA	
		N5	L1	N5	L2	N5	L2		
GROUND COVER									
01	TRANSPARENT	0.5	1130.5	1	1130.5	1	1130.5	1	1130.5
02	RECTANGLE	1	1330.5	1	1330.5	1	1330.5	1	1330.5
03	RECTANGLE	2	1500	1	1500	1	1500	1	1500
04	RECTANGLE	1	5038.0	1	5038.0	1	5038.0	1	5038.0
05	RECTANGLE	1	1500	1	1500	1	1500	1	1500
06	TRANSPARENT	0.5	1130.5	1	1130.5	1	1130.5	1	1130.5
07	TRANSPARENT	0.5	1130.5	1	1130.5	1	1130.5	1	1130.5
08	TRANSPARENT	0.5	1130.5	1	1130.5	1	1130.5	1	1130.5
09	RECTANGLE	1	1710	1	1710	1	1710	1	1710
10	RECTANGLE	0.5	400	1	325	1	150	5.61	10.95
11	RECTANGLE	1	5510	1	5510	1	5500	8275	5500
12	TRANSPARENT	0.5	1130.5	1	1130.5	1	1130.5	1	1130.5
13	TRANSPARENT	0.5	1130.5	1	1130.5	1	1130.5	1	1130.5
14	RECTANGLE	1	1500	1	1500	1	1500	1	1500
15	RECTANGLE	1	6835	1	6835	1	6835	1	6835
16	RECTANGLE	1	8315	1	8315	1	8305	12333	8305
17	RECTANGLE	1	8315	1	8315	1	8305	12333	8305
18	TRANSPARENT	0.5	6100	1	6100	1	6100	36472	6100
19	TRANSPARENT	0.5	6100	1	6100	1	6100	36472	6100
20	TRANSPARENT	0.5	6100	1	6100	1	6100	36472	6100
21	TRANSPARENT	0.5	6100	1	6100	1	6100	36472	6100
22	RECTANGLE	1	6300	1	6300	1	6300	4129	6300
TOTAL GREEN AREA									
428070									
428070									

GREEN AREA CALCULATION									
ADDITION (A)		LABEL		GEOMETRY		SIZE		AREA	
		N5	L1	N5	L2	N5	L2		
GROUND COVER									
01	TRANSPARENT	0.5	1130.5	1	1130.5				

TOWER NO. OF TOWERS	(A) TOTAL FLOORS	(B) NO. OF FLOORS UNITS	TOWERS DETAIL AREA SHEET			E STUTY AREA	F F.A.R. AREA	G TOTAL F.A.R.
			(C) X AXIS COVERED AREA	(D) Y AXIS COVERED AREA	(E) TOTAL COVERED AREA			
TOWER-1	1000	1610 10 ³	13	7	52.081	56.188	465.534	465.534
TOWER-2	1000	1610 10 ³	13	8	52.081	56.188	465.534	465.534
TOWER-3	1000	1610 10 ³	13	8	52.081	56.188	465.534	465.534
TOWER-4	1000	1610 10 ³	17	8	52.081	56.188	465.534	465.534
TOWER-5	1000	1610 10 ³	17	8	52.081	56.188	465.534	465.534
TOTAL			739		2640.300	3000.523	4716.444	4556.936

PARING AREA CALCULATION									
ADDITION (A)	LABEL		GEOMETRY		NOS	AREA			
	L1	L2				W			
P1 REFINANCE	1	13.05	X	3.80	440.70				
P2 REFINANCE	1	130.60	X	14.20	1864.20				
P3 REFINANCE	2	32.09	X	18.50	595.63				
P4 REFINANCE	2	10.75	X	6.00	127.50				
P5 REFINANCE	3	1.92	X	3.20	17.68				
P6 REFINANCE	2	5.70	X	12.63	14.44				
P7 REFINANCE	2	6.15	X	11.53	12.54				
P8 REFINANCE	2	4.95	X	9.60	11.54				
P9 REFINANCE	0	0.00	X	8.15	0.00				
P10 REFINANCE	0.5	8.05	X	7.33	6.61				
P11 REFINANCE	1	8.00	X	10.50	51.75				
P12 REFINANCE	1	6.15	X	3.95	39.88				
P13 REFINANCE	1	5.70	X	5.10	47.82				
P14 REFINANCE	1	5.70	X	6.15	56.93				
P15 REFINANCE	2	4.95	X	3.00	47.82				
P16 REFINANCE	2	5.70	X	3.00	42.66				
P17 REFINANCE	2	4.95	X	5.00	47.82				
P18 REFINANCE	1	34.75	X	34.10	1184.42				
P19 REFINANCE	1	8.00	X	10.45	84.00				
P20 REFINANCE	1	5.70	X	10.45	59.55				
P21 REFINANCE	1	5.70	X	10.45	59.55				
P22 REFINANCE	0.5	12.55	X	11.82	54.27				
P23 REFINANCE	0.5	11.80	X	11.80	54.27				
P24 REFINANCE	0.5	8.45	X	9.40	39.82				
P25 REFINANCE	0.5	11.50	X	11.03	50.00				
P26 REFINANCE	0.5	12.40	X	9.00	61.40				
P27 REFINANCE	0.5	11.45	X	9.00	76.10				
P28 REFINANCE	0.5	11.50	X	9.00	76.10				
P29 REFINANCE	0.5	11.45	X	9.00	76.10				
P30 REFINANCE	0.5	11.45	X	9.00	76.10				
GROUP MONITORING AND EVALUATION REPORT ON PROGRESS										ANNEXURE 2
DECLARATION OF THE GROUP MONITORING AND EVALUATION REPORT										
S.No	Name of the Group	Date of the Report	Date of the Report	Date of the Report	Date of the Report	Date of the Report	Date of the Report	Date of the Report	Date of the Report	Signature of the Group Member
1	Group Name	1	2	3	4	5	6	7	8	9
2	Group Name	1	2	3	4	5	6	7	8	9
[illegible]

SIGNATURE OF AUTHORIZED SIGNATORY	
Architects Sign.	Owners Sign.

[illegible]

DRAWING TITLE :						
SITE PLAN						
DUEL PIPEING LAYOUT						
FLUSHING & DOMESTIC WATER SUPPLY						
PLUMBING DRAWING						
Arcn.	Structural	Mechanical	Electrical	Plumbing	Fire Fighting	
☐	☐	☐	☐	☒	☐	
Project No						Drawing No.
Design by		Rahul				
Ckd by		DPS Rwt		PL-01D		
Date		MAY/2019		Revisions		
Scale		1:300		SHEET - A0		
	☐	☐	☐	☐	☐	