
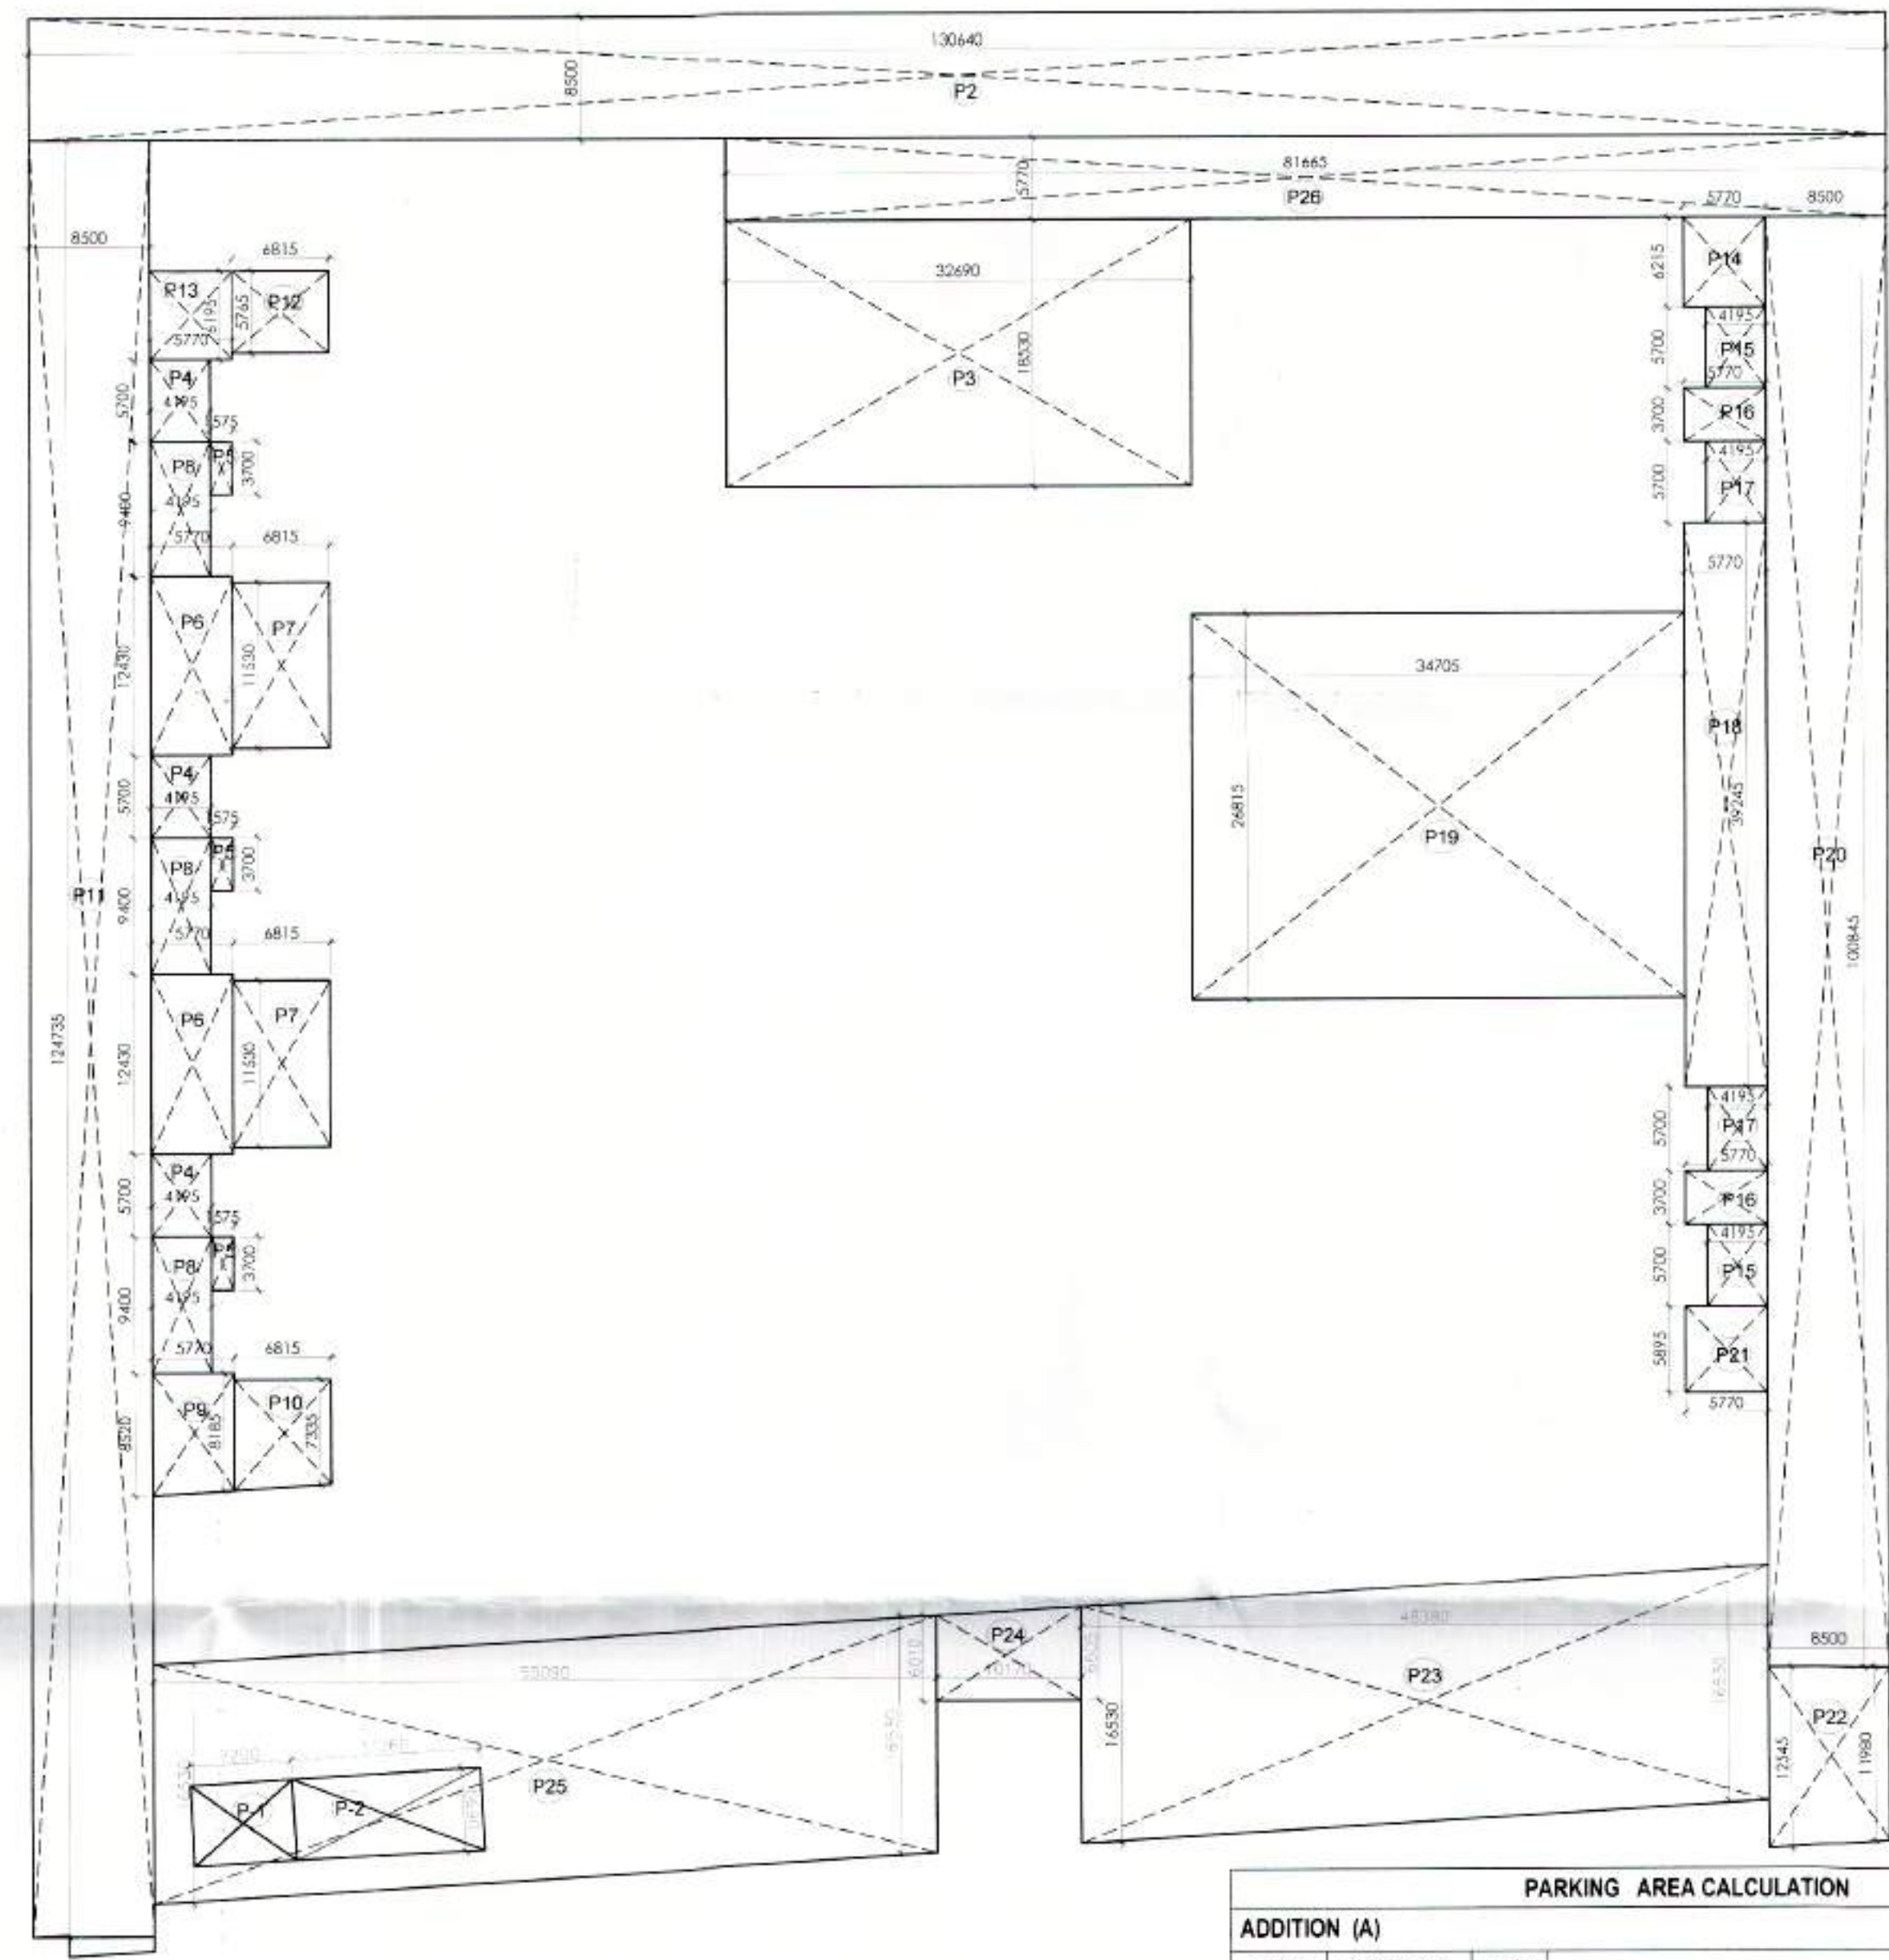


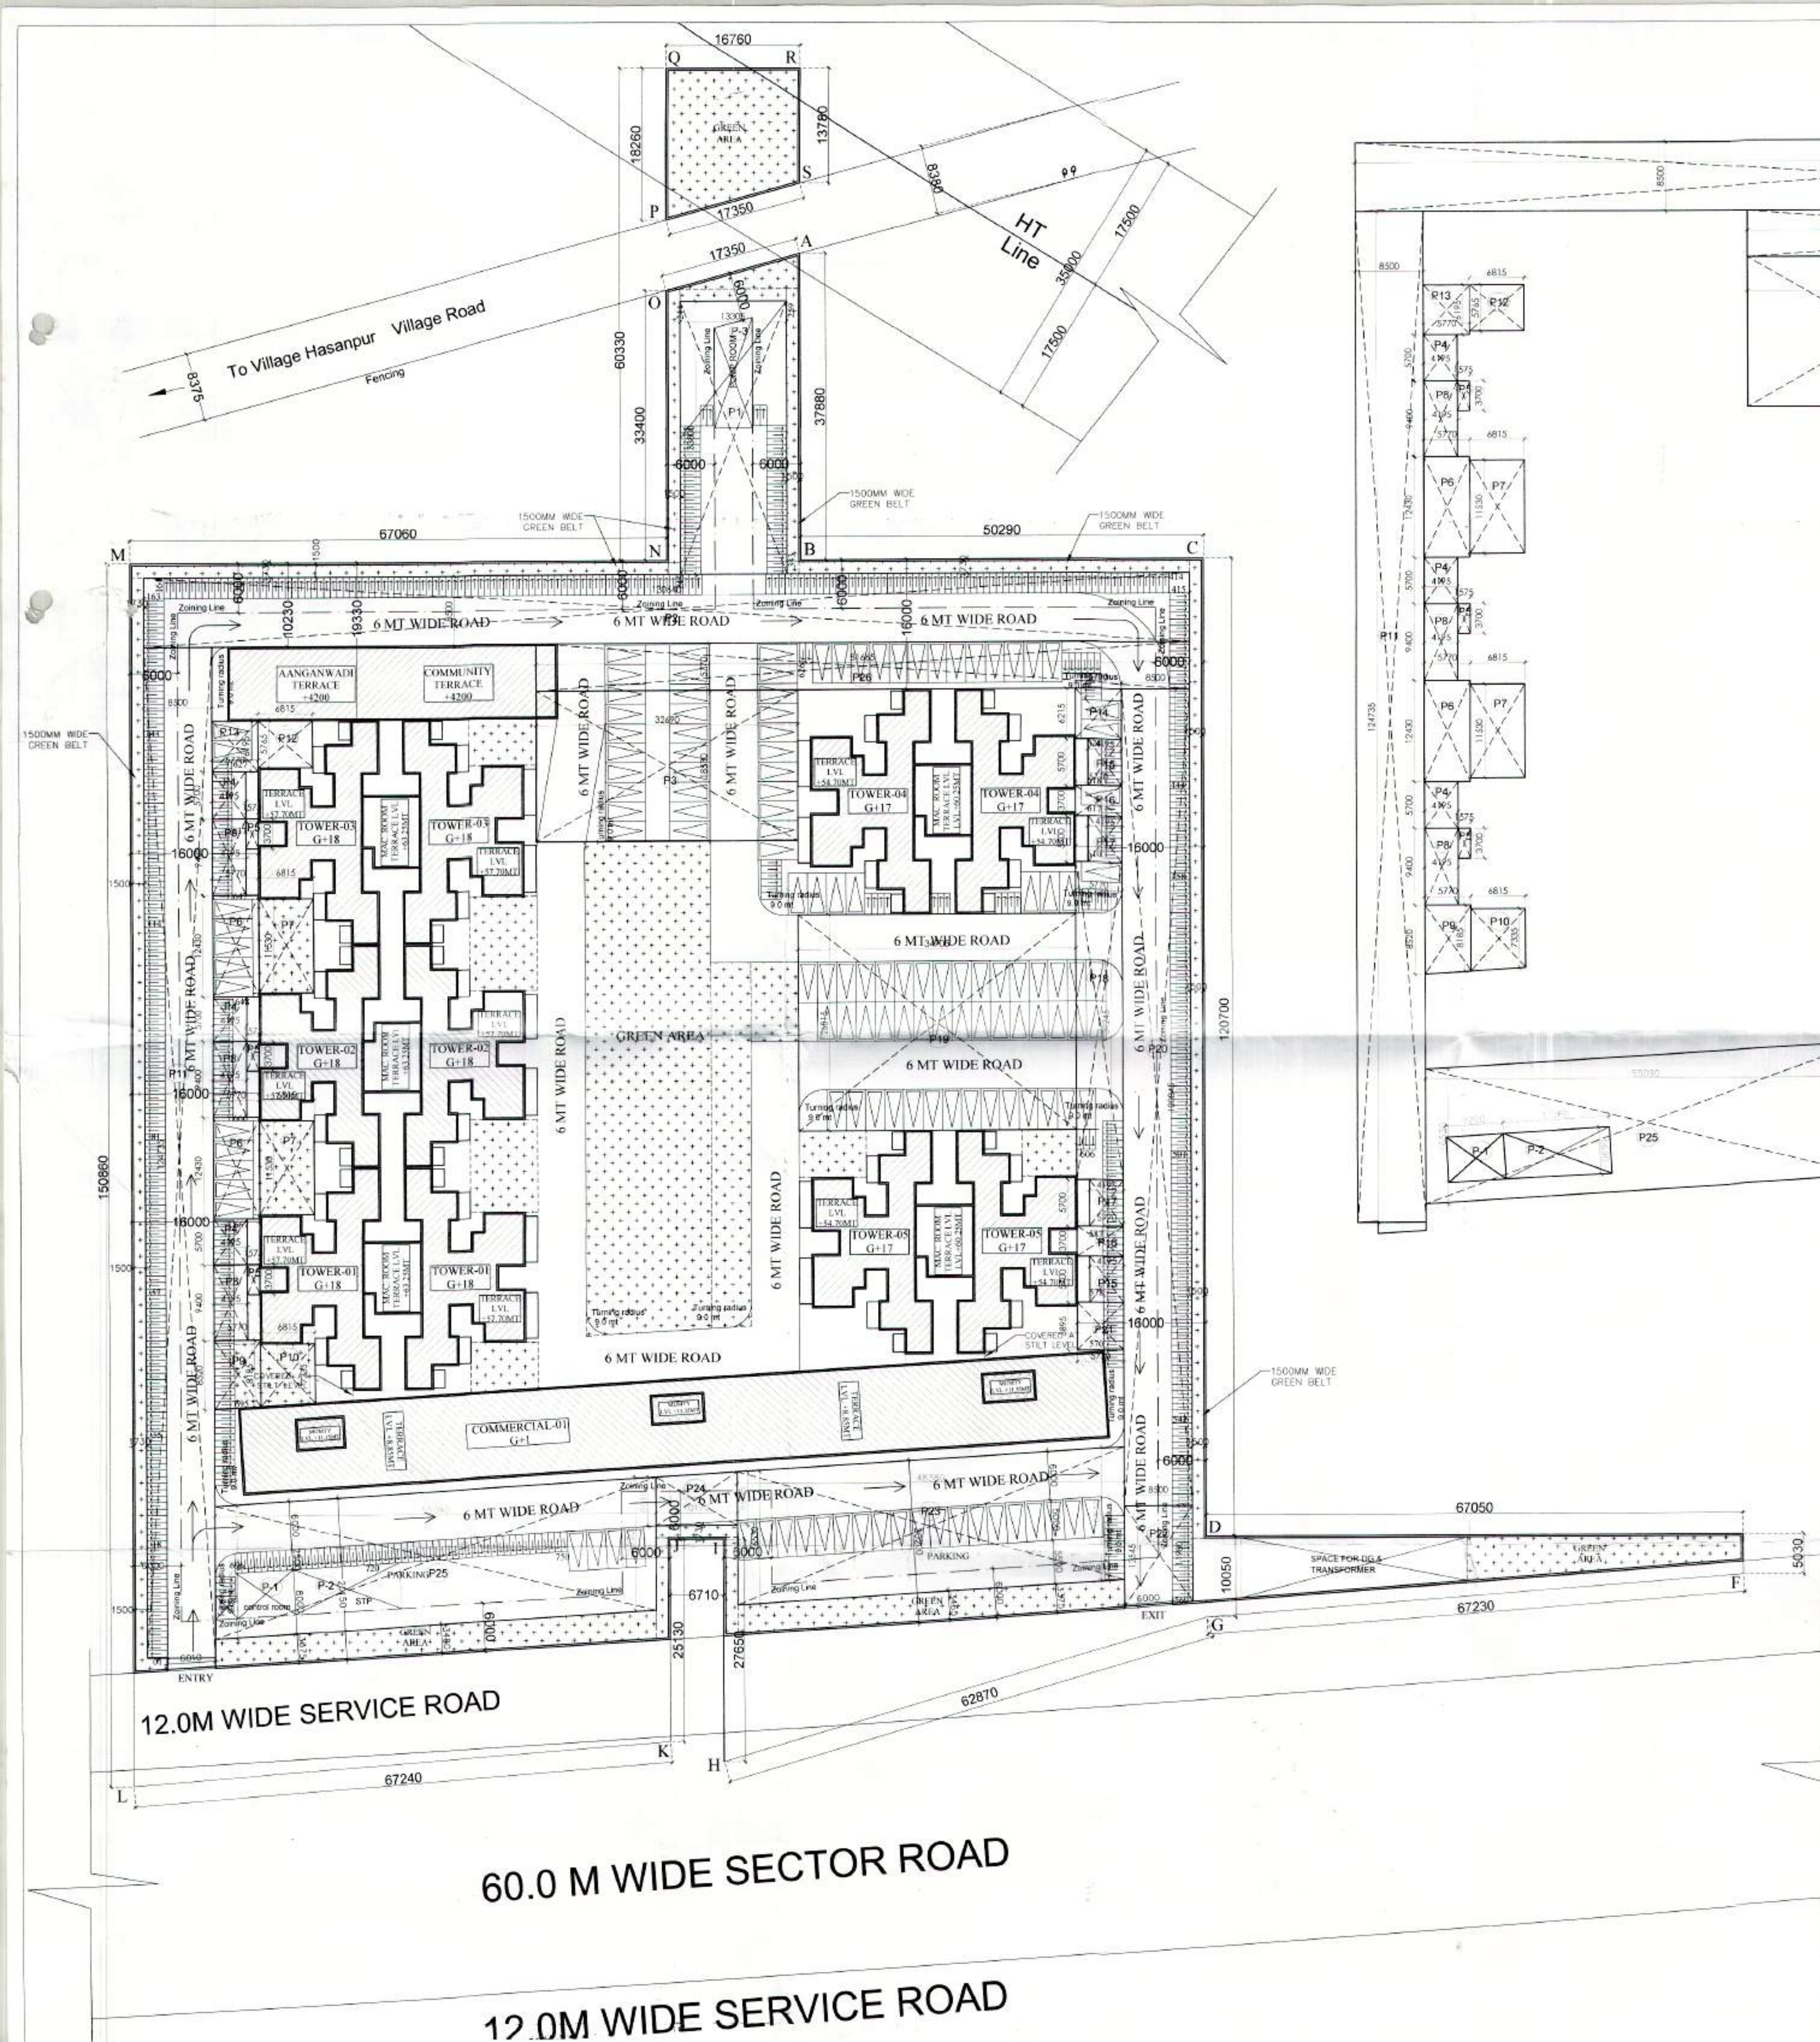

PARKING AREA CALCULATION						
ADDITION (A)						
LABEL	GEOMETRY	NOS	L1	L2	W	AREA
P1	RECTANGLE	1	13.305	X	33.800	449.709
P2	RECTANGLE	1	130.640	X	8.500	1110.440
P3	RECTANGLE	1	32.890	X	18.530	606.746
P4	RECTANGLE	3	4.195	X	5.700	71.735
P5	RECTANGLE	3	1.575	X	3.700	17.483
P6	RECTANGLE	2	5.770	X	12.430	143.442
P7	RECTANGLE	2	6.815	X	11.530	157.154
P8	RECTANGLE	3	4.195	X	9.400	118.299
P9	TRAPEZIUM	0.5	8.582	X	5.770	48.373
P10	TRAPEZIUM	0.5	8.185	X	7.335	52.894
P11	RECTANGLE	1	8.500	X	124.735	1060.248
P12	RECTANGLE	1	6.815	X	5.765	39.288
P13	RECTANGLE	1	5.770	X	8.195	47.295
P14	RECTANGLE	1	5.770	X	6.215	35.861
P15	RECTANGLE	2	4.195	X	5.700	47.823
P16	RECTANGLE	2	5.770	X	3.700	42.698
P17	RECTANGLE	2	4.195	X	5.700	47.823
P18	RECTANGLE	1	5.770	X	39.245	226.444
P19	RECTANGLE	1	34.705	X	26.815	930.615
P20	RECTANGLE	1	8.500	X	100.845	857.183
P21	RECTANGLE	1	5.770	X	5.895	34.014
P22	TRAPEZIUM	0.5	12.545	X	11.980	104.231
P23	TRAPEZIUM	0.5	16.530	X	48.380	799.721
P24	TRAPEZIUM	0.5	6.010	X	10.170	64.147
P25	TRAPEZIUM	0.5	16.530	X	55.090	910.638
P26	RECTANGLE	1	81.665	X	5.770	471.207
P-1	RECTANGLE	-1	7.200	X	5.690	-40.968
P-2	RECTANGLE	-1	13.260	X	5.690	-75.449
P-3	TRAPEZIUM	-0.5	12.460	X	13.735	-62.410
TOTAL ADDITION (A)						8304.122
TOTAL PARKING AREA						8304.122

ARCHITECT (H) S.T.P. Member Secretary BPC
 S.T.P. Member BPC
 C.T.P. (H) Chairman BPC

Rajesh Dutt JD (H.Q.)
 City Director (T)
 City Director Fire Service
 Member BPC

Checked and found ok for Public Health
 District Service and related to community
 by Health Officer (H) 21/12/19
 21/12/20
 Supervising Engineer (H)
 H.O.P. Panchkula

SIGNATURE OF ARCHITECT
 NIMTI K. JAIN
 CA/2014/65626

SIGNATURE OF OWNER
 Ocean Seven Buildtech Pvt. Ltd.
 Authorised Signatory

ARCHITECT
 EMBLEM STUDIO
 ARCHITECTURE, INTERIORS, PLANNING
 619/4 FIRST FLOOR, CHATRAPUR, NEW DELHI - 110074
 E-mail : emblemstudio@gmail.com

PROJECT NO. : SCALE : 1:300
 DRG. NO. : S-01 B DATE : 27-09-19
 DEALT : NMIT

DRG. TITLE : SITE PLAN
 PARKING PLAN

PROPOSED BUILDING PLAN FOR AFFORDABLE
 GROUP HOUSING SCHEME MEASURING 5.088
 ACRES
 (LICENCE NO. 183 OF 2019 DATED 06/09/2019)
 SECTOR-79 GURUGRAM, REVENUE STATE OF VILLAGE