


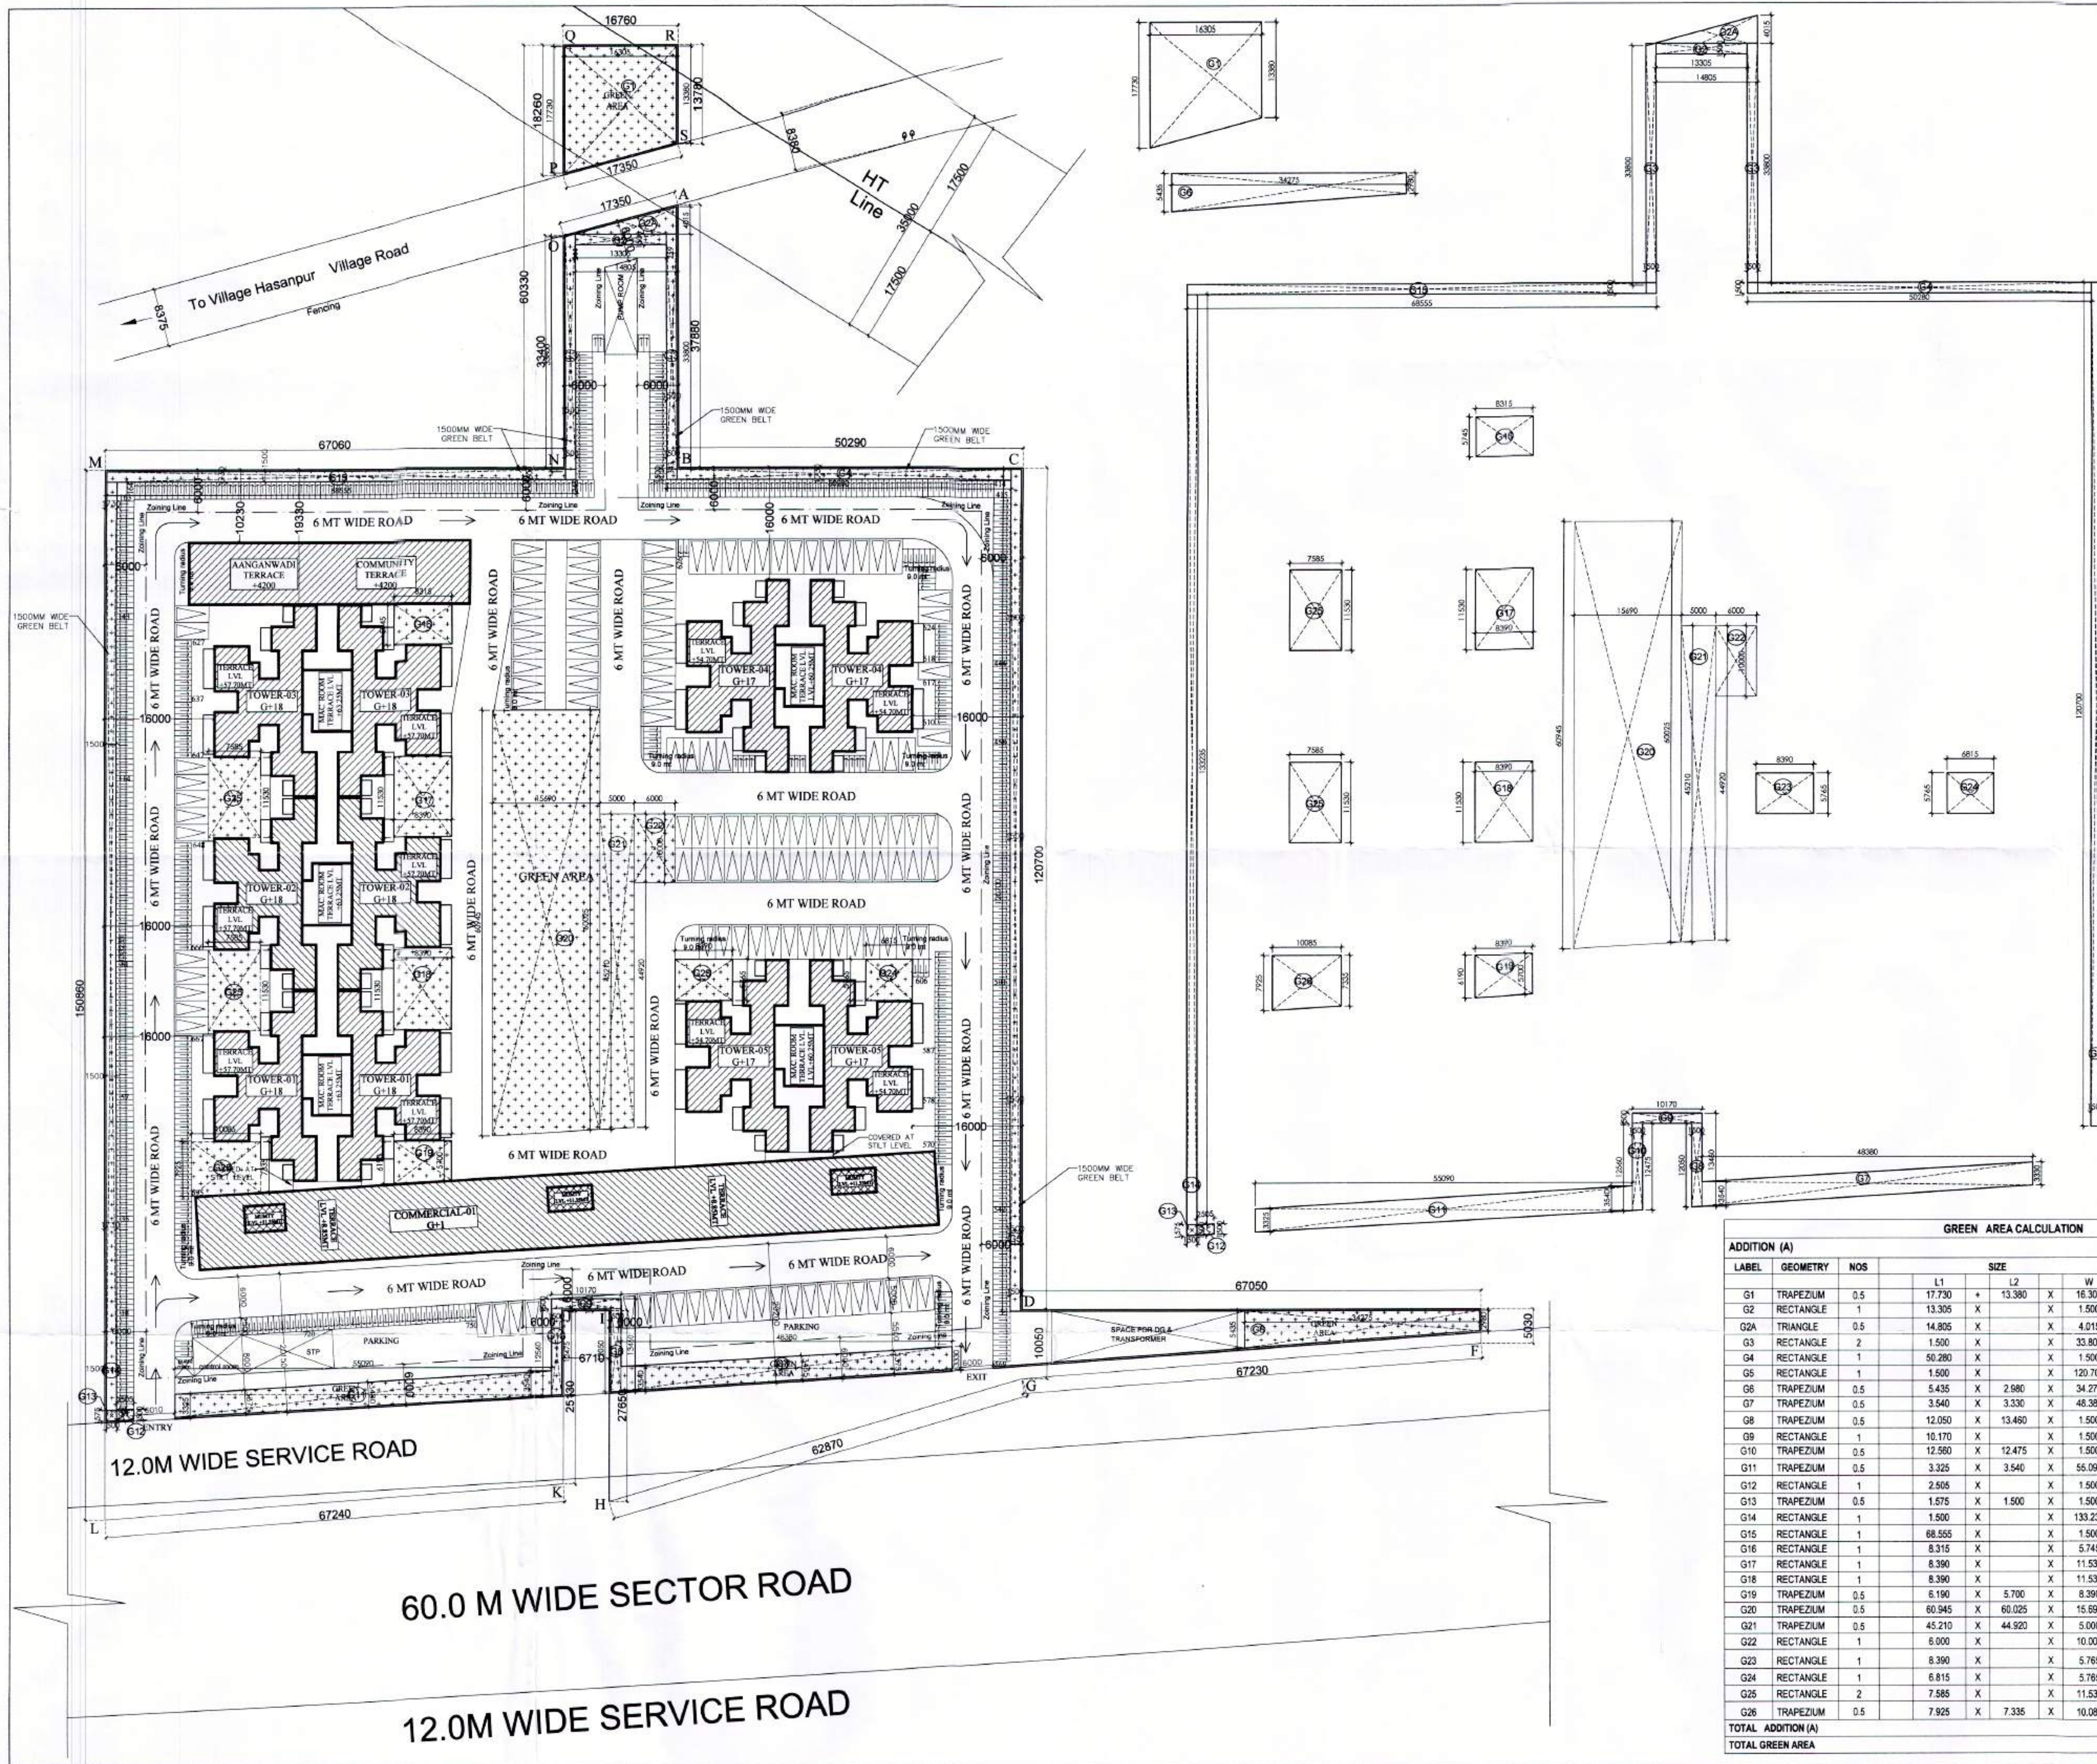

GREEN AREA CALCULATION									
ADDITION (A)									
LABEL	GEOMETRY	NOS	SIZE			AREA			
			L1	L2	W				
G1	TRAPEZIUM	0.5	17.730	+	13.380	X	16.305		253.624
G2	RECTANGLE	1	13.305	X		X	1.500		19.958
G2A	TRIANGLE	0.5	14.805	X		X	4.015		29.721
G3	RECTANGLE	2	1.500	X		X	33.800		101.400
G4	RECTANGLE	1	50.280	X		X	1.500		75.420
G5	RECTANGLE	1	1.500	X		X	120.700		181.050
G6	TRAPEZIUM	0.5	5.435	X	2.940	X	34.275		144.212
G7	TRAPEZIUM	0.5	3.540	X	3.330	X	48.380		168.165
G8	TRAPEZIUM	0.5	12.050	X	13.460	X	1.500		19.133
G9	RECTANGLE	1	10.170	X		X	1.500		15.255
G10	TRAPEZIUM	0.5	12.560	X	12.475	X	1.500		18.776
G11	TRAPEZIUM	0.5	3.325	X	3.540	X	55.090		189.096
G12	RECTANGLE	1	2.505	X		X	1.500		3.758
G13	TRAPEZIUM	0.5	1.575	X	1.500	X	1.500		2.306
G14	RECTANGLE	1	1.500	X		X	133.235		199.853
G15	RECTANGLE	1	68.555	X		X	1.500		102.833
G16	RECTANGLE	1	8.315	X		X	5.745		47.770
G17	RECTANGLE	1	8.390	X		X	11.530		96.737
G18	RECTANGLE	1	8.390	X		X	11.530		96.737
G19	TRAPEZIUM	0.5	6.190	X	5.700	X	8.390		49.879
G20	TRAPEZIUM	0.5	60.945	X	60.025	X	15.690		949.010
G21	TRAPEZIUM	0.5	45.210	X	44.920	X	5.000		225.325
G22	RECTANGLE	1	6.000	X		X	10.000		60.000
G23	RECTANGLE	1	8.390	X		X	5.765		48.368
G24	RECTANGLE	1	6.815	X		X	5.765		39.288
G25	RECTANGLE	2	7.585	X		X	11.530		174.910
G26	TRAPEZIUM	0.5	7.925	X	7.335	X	10.085		76.949
TOTAL ADDITION (A)									3387.551
TOTAL GREEN AREA									3387.551

Checked and Approved for Public Trust
 (Signature) (Stamp) (Date) 21/11/19
 214820
 (Signature) (Stamp) (Date) 21/11/19
 214820

SIGNATURE OF ARCHITECT

SIGNATURE OF OWNER
 Ocean Seven Buildtech Pvt. Ltd.

ARCHITECT

EMBLEM STUDIO
 ARCHITECTURE, INTERIORS, PLANNING
 819/4 FIRST FLOOR, CHANDAPUR, NEW DELHI - 110074
 E-mail : emblemstudio@gmail.com

PROJECT NO. :
 DATE : 27-09-19
 SCALE : 1:300
 DRG. NO. : S-01 C
 DEALT : NIMIT

DRG. TITLE :
**SITE PLAN
 LANDSCAPE PLAN**

PROJECT
 PROPOSED BUILDING PLAN FOR AFFORDABLE
 GROUP HOUSING SCHEME MEASURING 5.088
 ACRES
 (LICENCE NO. 103 OF 2019 DATED 06/09/2019)
 SECTOR-70 GURUGRAM, REVENUE STATE OF VILLAGE
 BADSHAHPUR, SECTOR-70 BEING DEVELOPED BY SH
 RATAN LAL AND OTHERS IN COLLABORATION WITH