


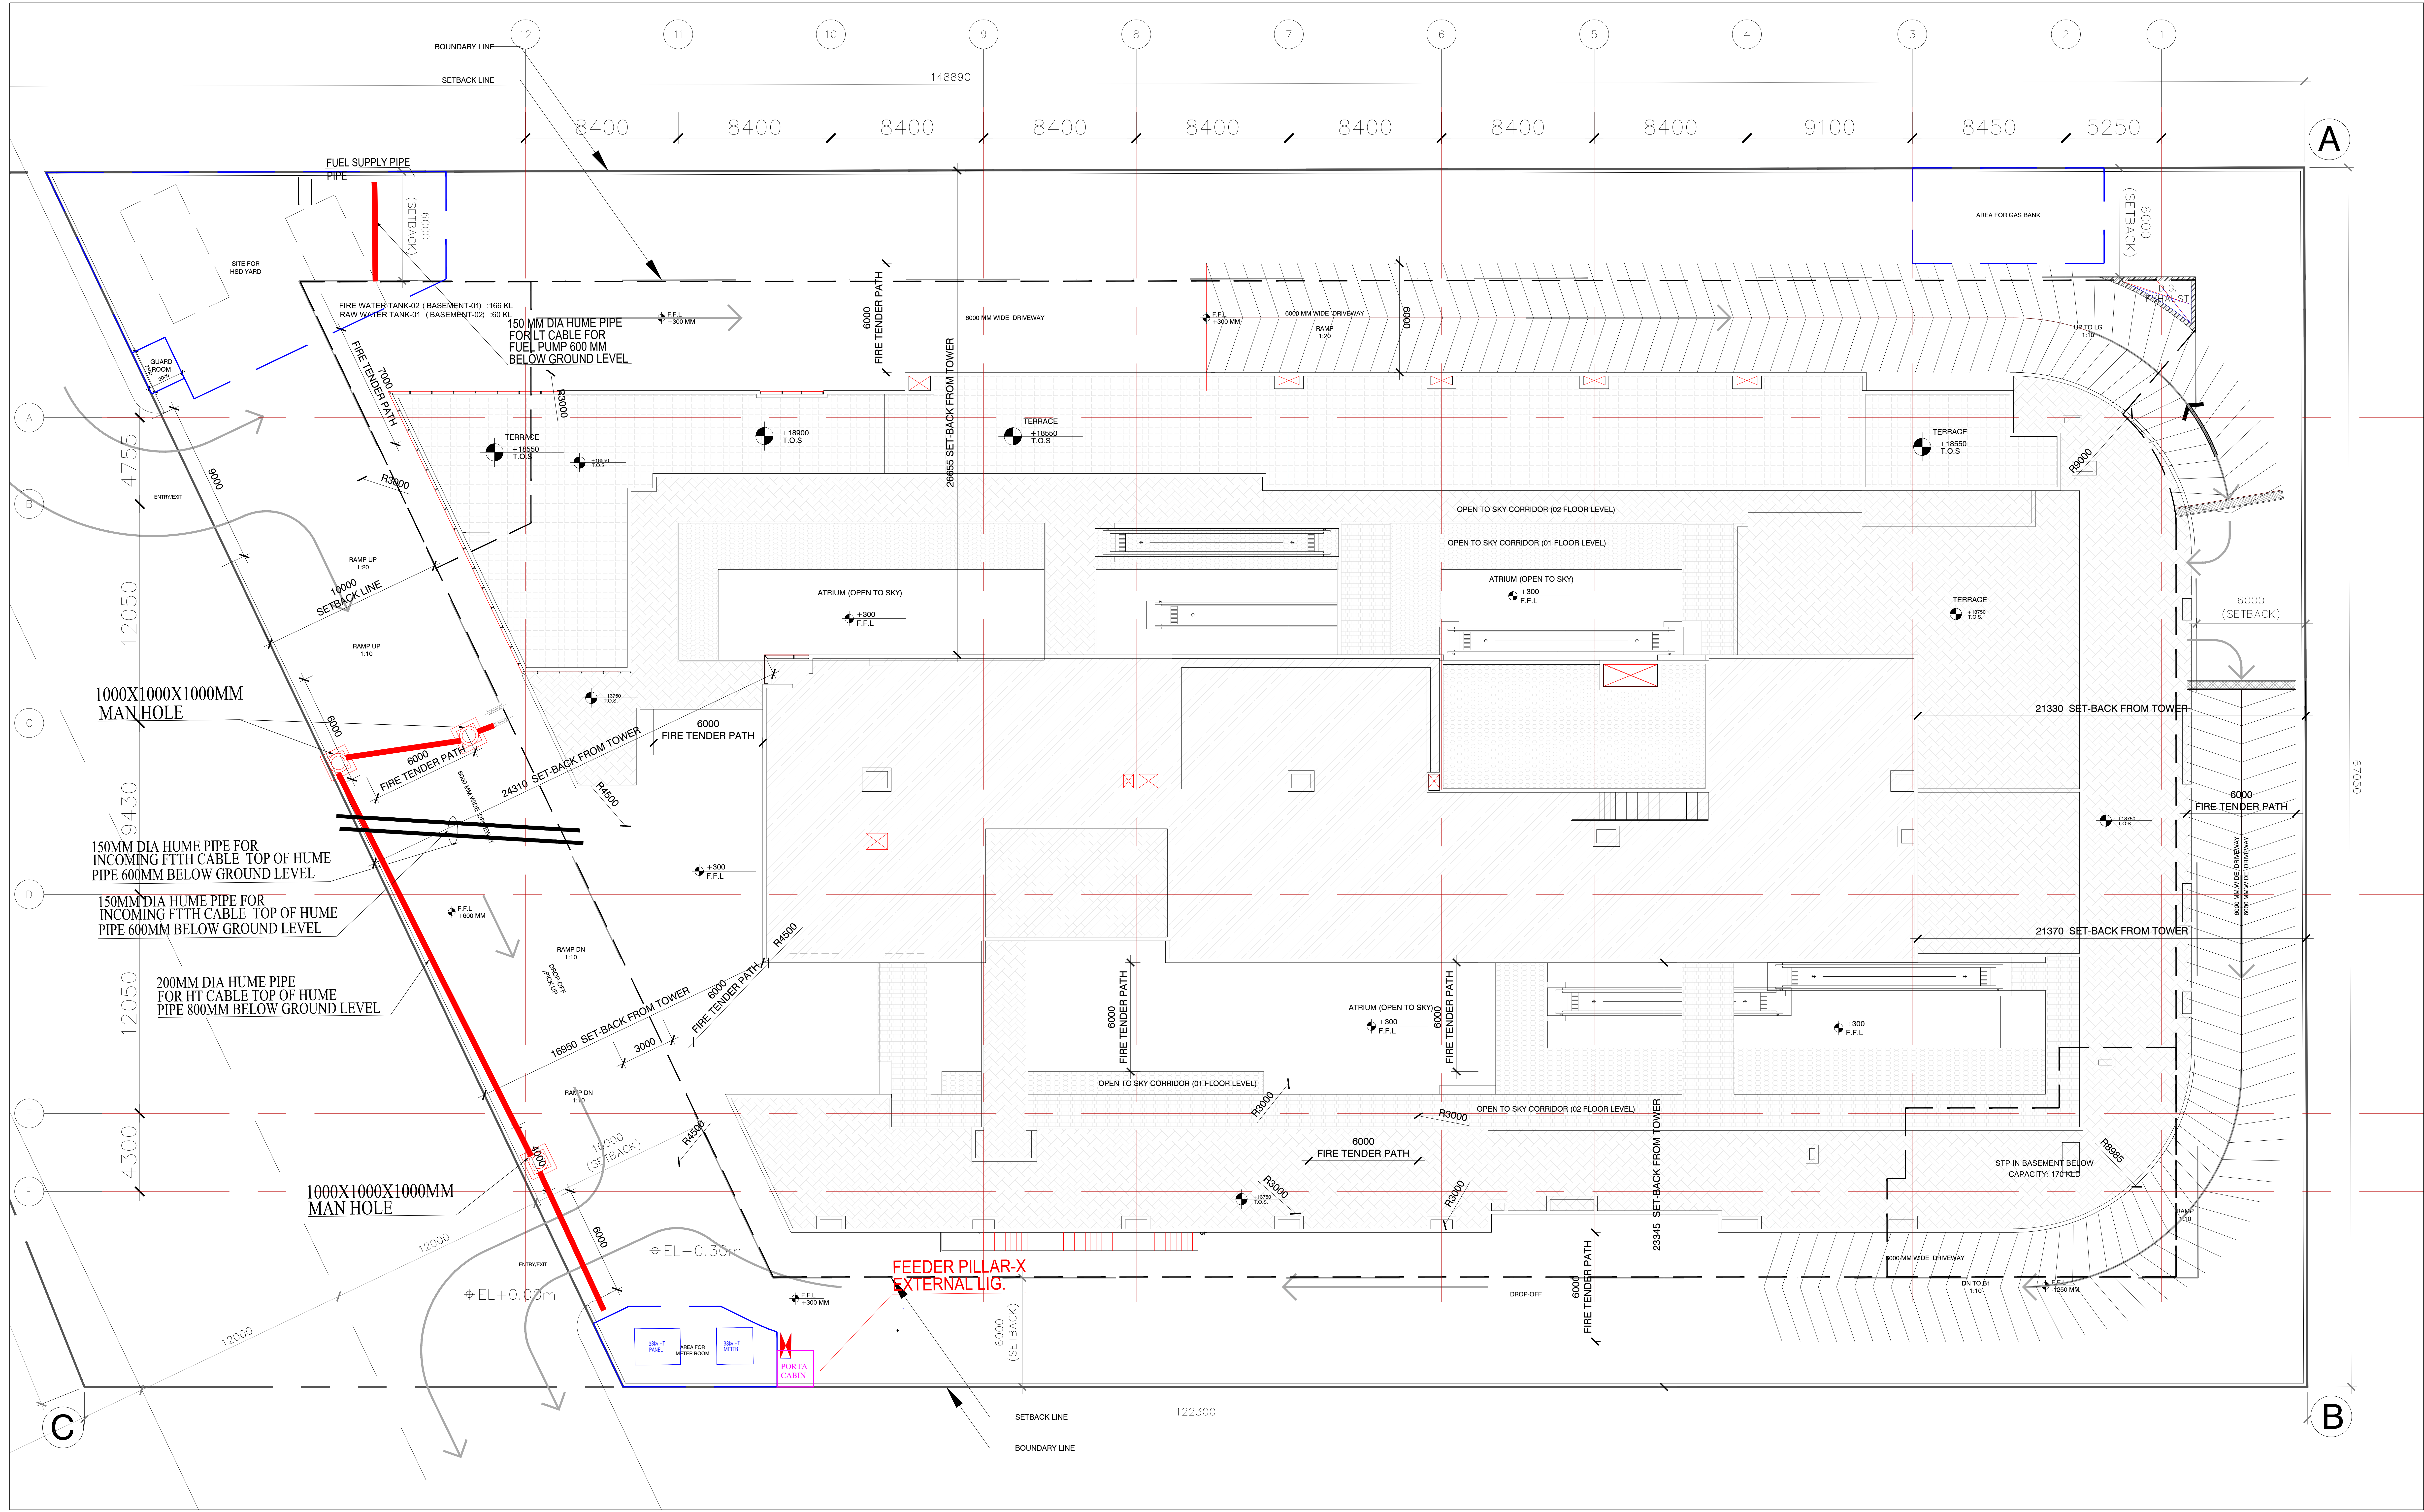

NOTES

1. ALL DRAWINGS ARE TO BE READ ONLY.

2. ALL DIMENSIONS ARE IN MM UNLESS MENTIONED.

3. BUILDING AND STRUCTURAL REQUIREMENTS AND TOLERANCES ARE MECHANICALLY VENTILATED.

4. BASEMENTS AND DRIVEWAYS ARE TO BE APPROVED BY THE LOCAL AUTHORITY.

5. STRUCTURAL SYSTEM: FLAT SLAB/BEAM-COLUMN SYSTEM.

6. SITE AREA AS PER APPROVED ZONING PLAN.

7. ALL FLOORS AND BASEMENTS HAVE AUTOMATIC SPRINKLER SYSTEM FOR FIRE FIGHTING AS PER NBC 2016.

8. GATE & BOUNDARY WALL AS PER STANDARD DETAIL.

9. BUILDING AND STRUCTURE: POWER BACKUP.

STRUCTURAL CONSULTANT

EDR CONSULTANTS PVT. LTD.

BASEMENT-01, NITI KHAND-II

INDRAPURAM, GHAZIABAD-201010

PH: 91.120.6486304, 91.9971122470

Email: santosh.singh@edr-group.com

www.edr-group.com

MEP CONSULTANTS

AMPOWER CONSULTANCY SERVICES

B-222, (Second Floor) Naraina Ind. Area,

Phase-1 Near Bikanerwala,

New Delhi-110028

Ph: 42054715, 41414735

Fax No 41414735 Mobile: 9818355408

E-mail - vivekjh@rediffmail.com

vivekjh@ampowerconsultancy.com

KEY PLAN:

OWNER NAME:

LOGICAL DEVELOPERS PVT. LTD.

C/O EMAR MFG. LAND LTD.

PROJECT:

REVISED BUILDING PLAN UNDER TRANSIT ORIENTED DEVELOPMENT (TOD)

POLICY DATED 2012 FOR COMMERCIAL COLONY AREA MEASURING

2.2 ACRES LICENSE NO. 101 OF 2016 DATED 15.08.2016 IN SECTION

GHULSHAN MANEER URBAN COMPLEX BEING DEVELOPED BY LOGICAL

DEVELOPERS PVT. LTD. IN COLLABORATION WITH EMAR MFG. LAND LTD.

OWNERS SIGNATURE:

ARCHITECTS SIGNATURE:

ARCHITECTS:

RSA R204 Architects

Suite B 6, W - 43, Greater Kailash - II,

New Delhi - 110 048

e: info@rsa204.com

t: (011) 4163 6160/8979

TITLE:

SITE PLAN

(POWER SUPPLY)

SCALE:

1:100

DRAWING NO.:

A-100.1S