


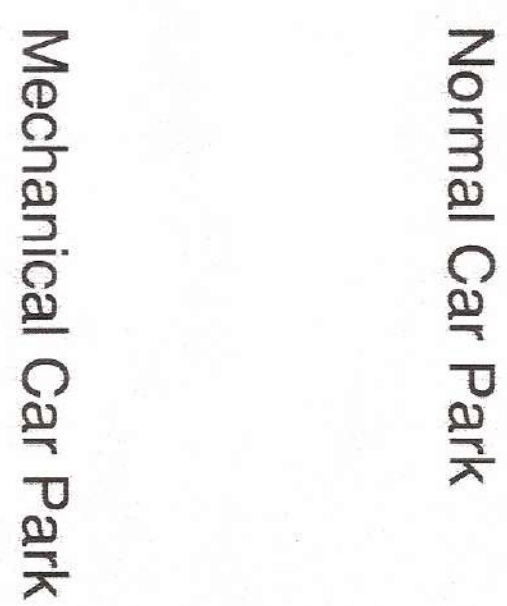

1
2nd Basement Floor Plan
Scale: 1:400

DOOR - WINDOW SCHEDULE

This is a PROFESSIONAL APPROVED BUILDING PLAN
only for purpose of building
objection from the general public

Architect (HO)
Directorate of Town and Country Planning,
Meyyan, Chandigarh

JD	1	PA	B4	AMP
Director (H)	S/P	Member Secretary	Member	B/C
Chairman	C/P (H)	S/L (S)	S/L (S)	S/P

Measur

Sign & Stamp

2nd Basement Floor Plan and Area Calculation

2nd Basement Area Diagram

Scale: 1:400

SCALE	DRAWING NO.
1:400 ON A1	
DATE	005

100

5