



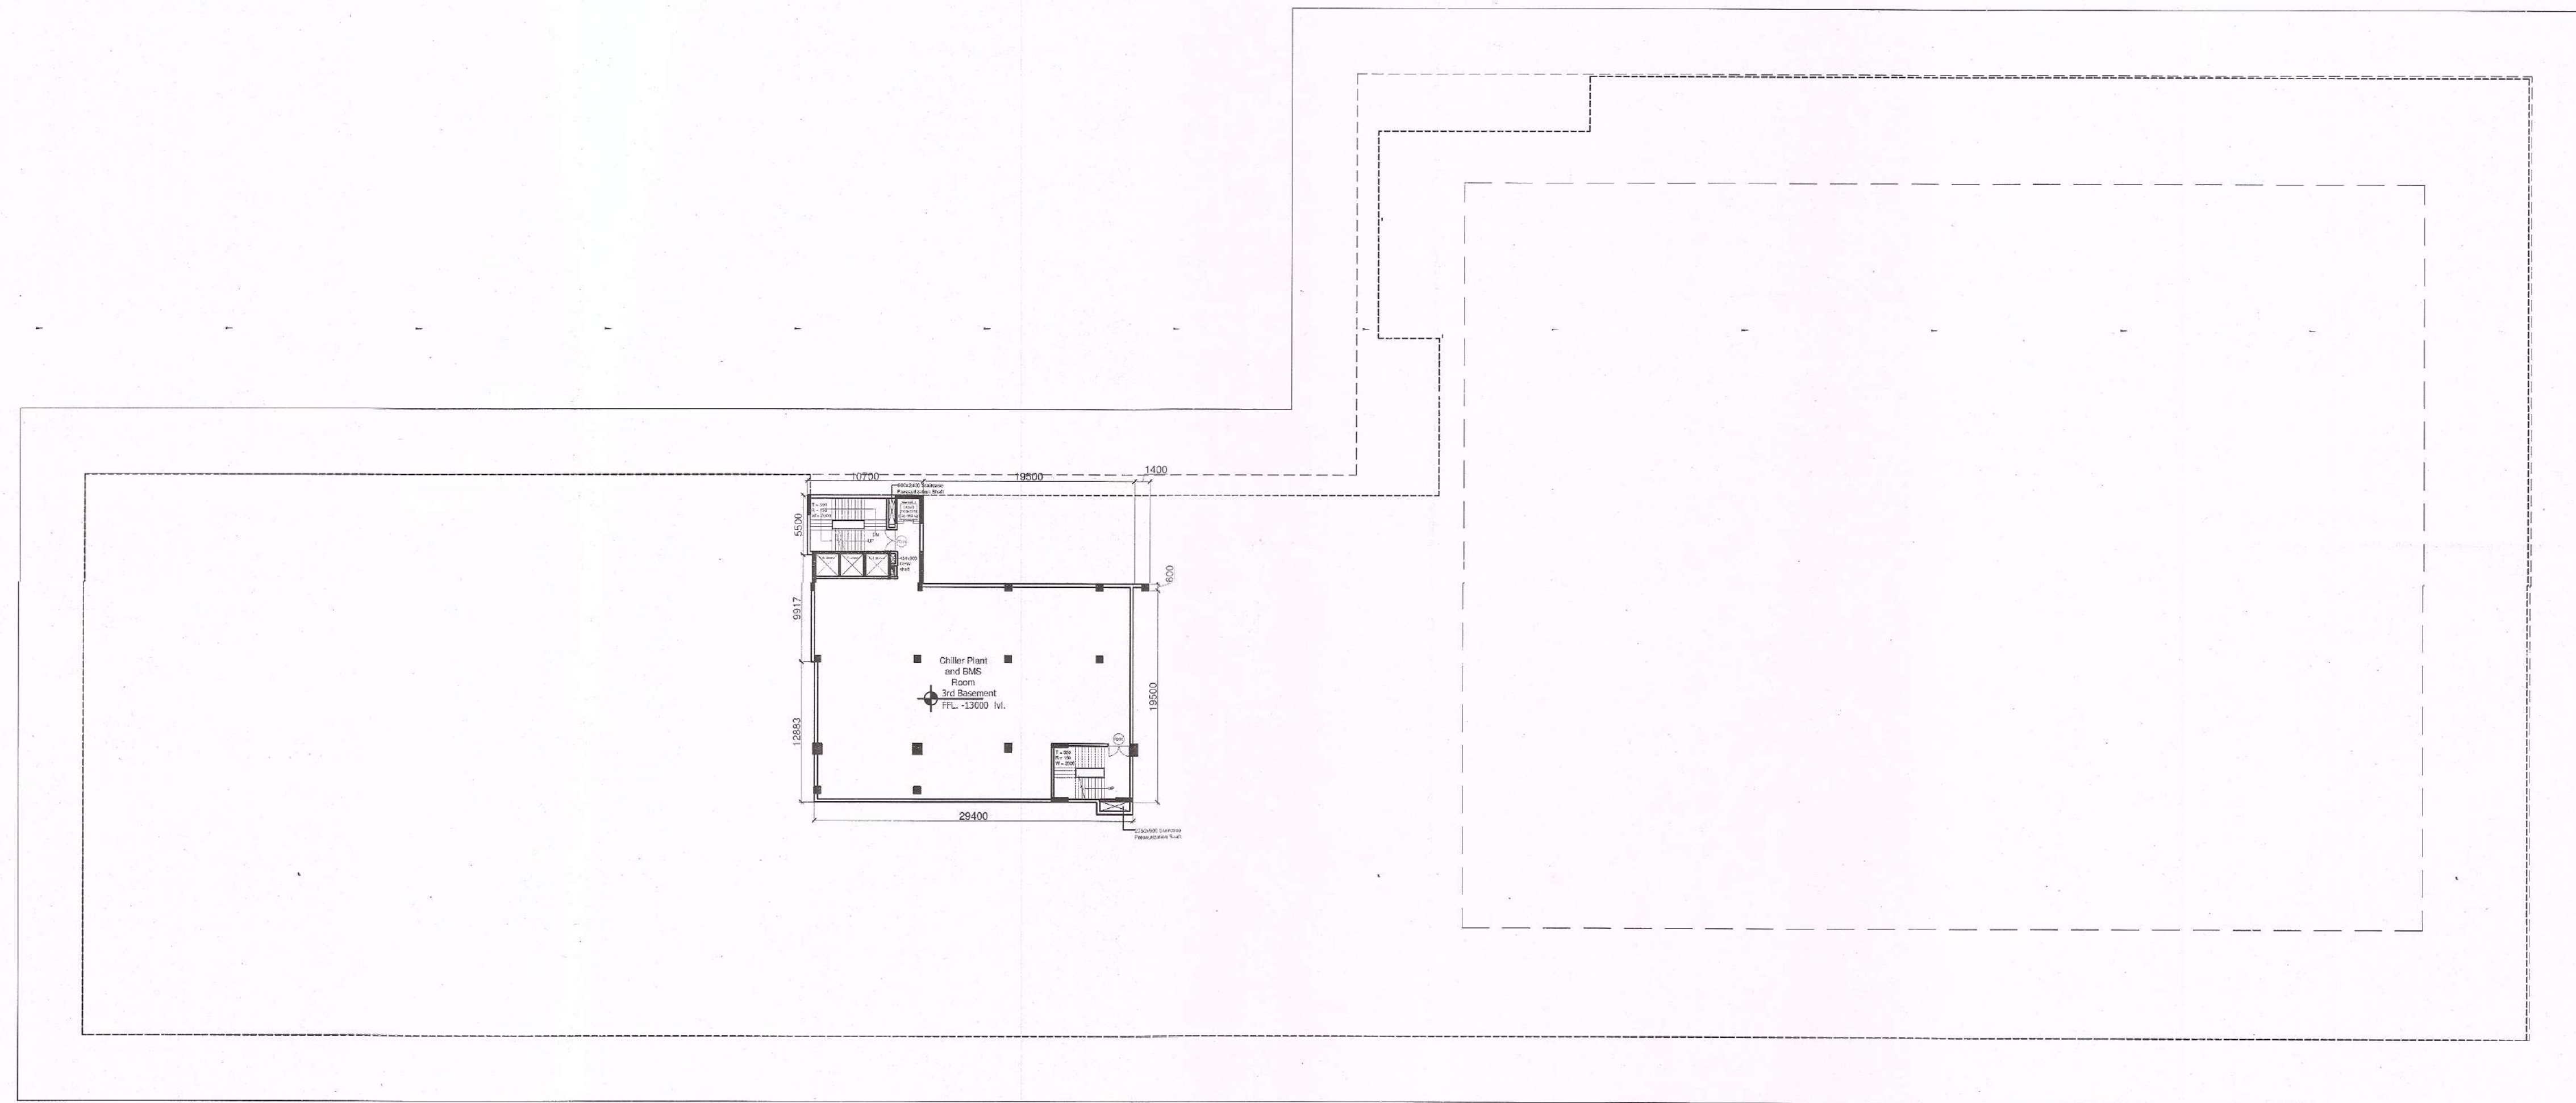

1 3rd Basement (Partial) Floor Plan
Scale: 1:400

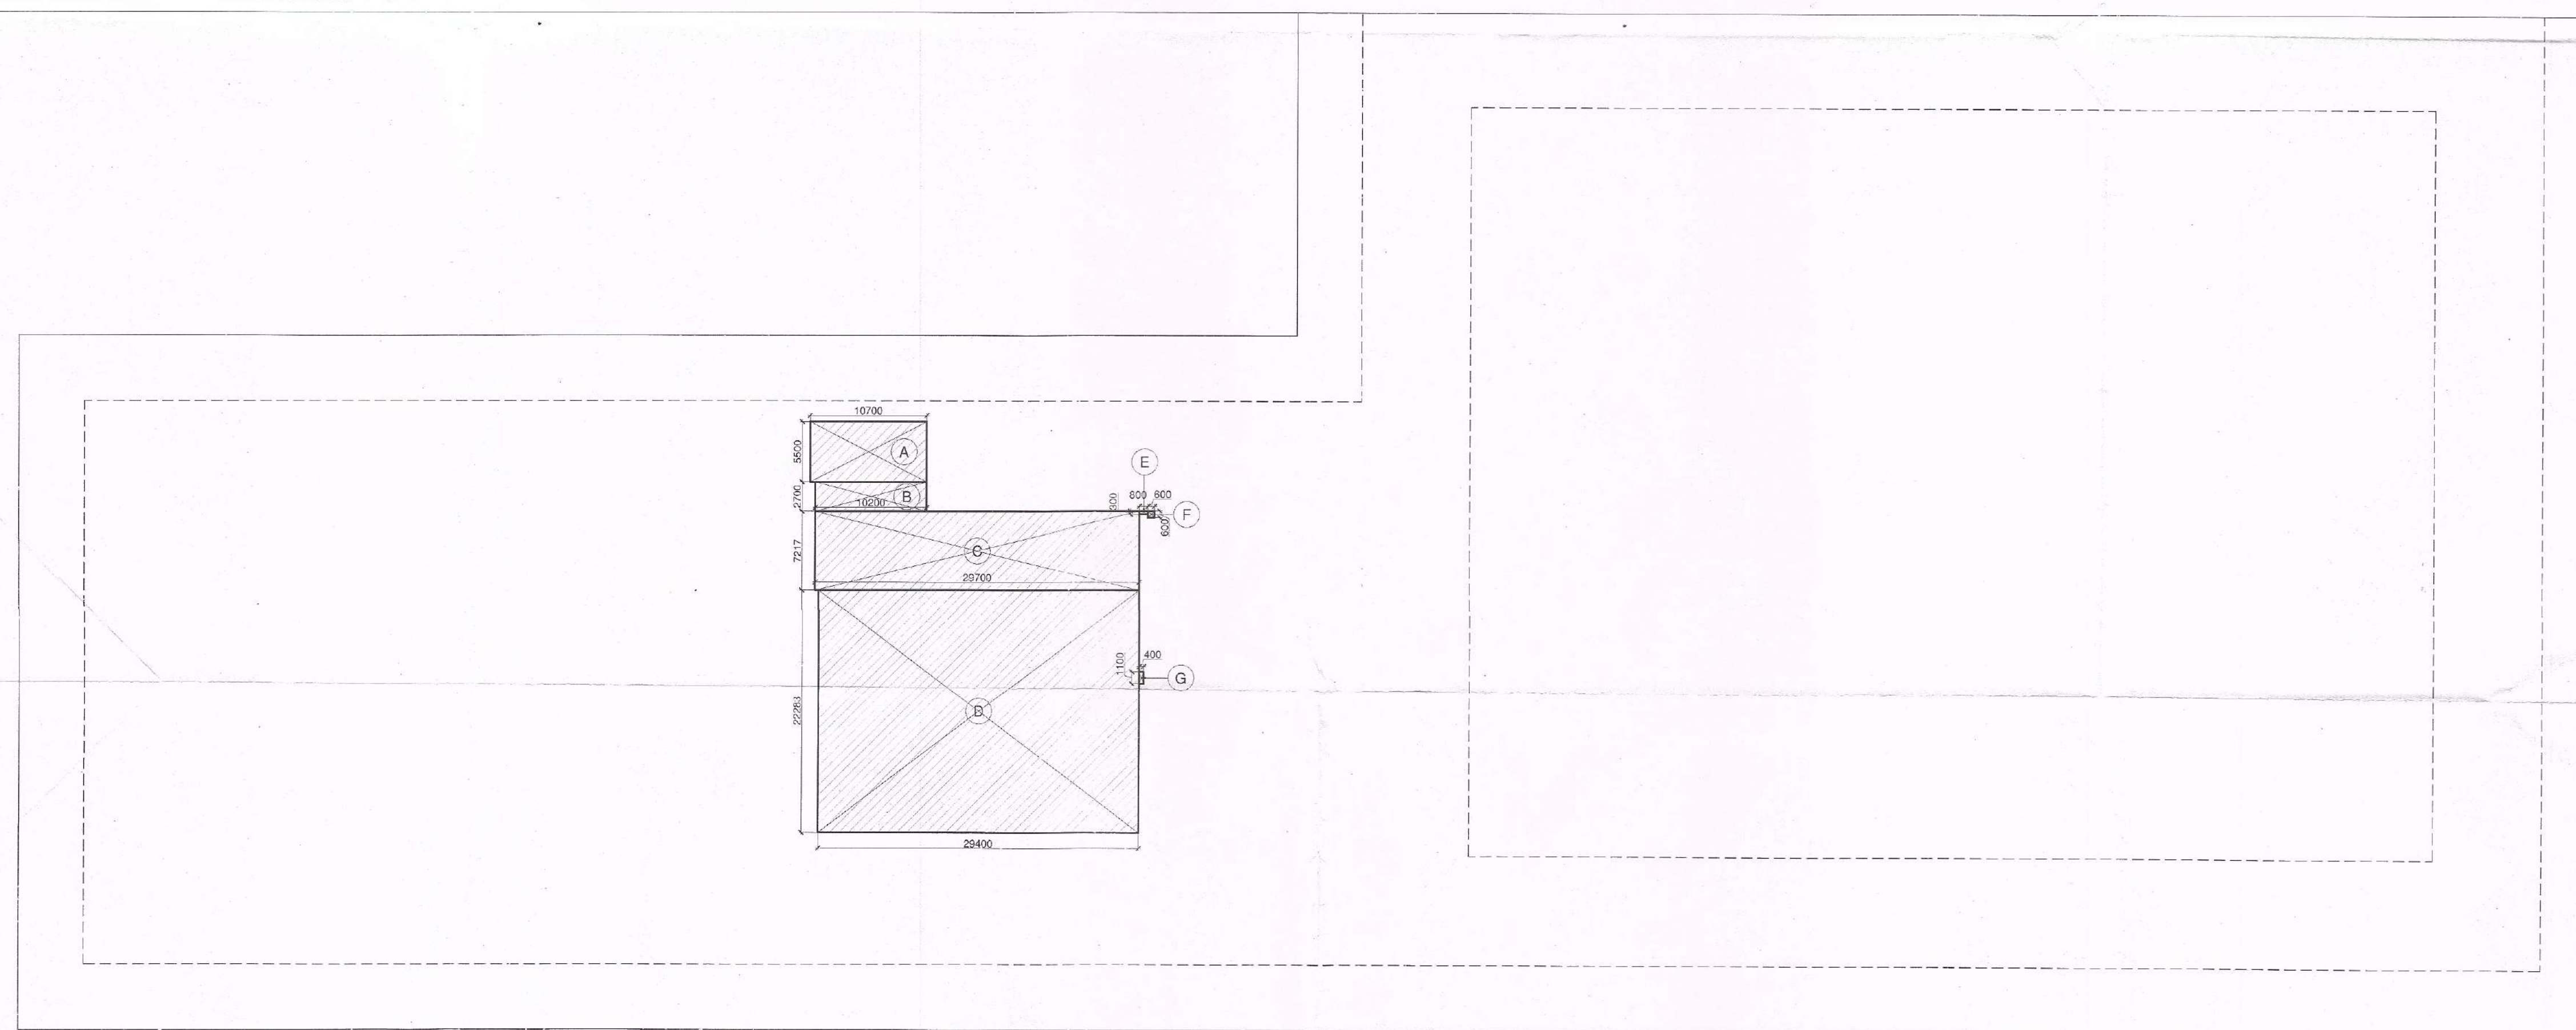

2 3rd Basement (Partial) Area Diagram
Scale: 1:400

Sign & Stamp

ARCHITECT (H.O.) S.T.P. S.T.P. (G) C.T.P. (H.O.)
Member Secretary Member Chairman
B.P.C. B.P.C. B.P.C.
JD PA ATP

KEY PLAN

Checked and found ok for Public Health
(Internal) subject to comments in
forwarded letter No. SEH/O/.../2019
2019
Superintendent Engineer (H.O.)
H.S.V.P. Panchsheel

This is a "PROVISIONAL APPROVED BUILDING PLAN"
only for purpose of inviting
competition from the general public

Architect (H.O.)
Directorate of Town and Country Planning,
Gurgaon, Haryana

DOOR - WINDOW SCHEDULE					
Doors					
DOOR TYPE	WIDTH	HEIGHT	CLL	LYTEL	LEVEL (BCH/FT)
D01	2000	2400	100	2000	
D02	1500	2400	100	2000	
D03	1500	2400	100	2000	
D04	2000	2400	100	2000	
D05	900	2400	100	2000	
D06	750	2400	100	2000	
D07	AS PER PLAN				
F001	2000	2100	100	2100	
F002	1500	2100	100	2100	
F003	1500	2100	100	2100	
F004	3000	2400	100	2400	
Windows					
GLW	AS PER PLAN				
W01	1200	1200	1200	2400	
W02	1200	2400	1200	2400	
W03	2500	100	1000	3000	
W04	2500	100	1000	3000	

3rd Basement Area Calculation

TYPE	QUANTITY	SHAPE	FORMULA	DETAIL	CALCULATION EACH AREA IN SQ.M
OUTLINE AREA					
A	1	RECTANGLE	L x B	10.700 x 5.500	58.850
B	1	RECTANGLE	L x B	10.200 x 2.700	27.540
C	1	RECTANGLE	L x B	25.700 x 7.215	214.440
D	1	RECTANGLE	L x B	29.400 x 22.285	655.179
E	1	RECTANGLE	L x B	0.800 x 0.300	0.240
F	1	RECTANGLE	L x B	0.600 x 0.600	0.360
G	1	RECTANGLE	L x B	0.400 x 1.100	0.440
TOTAL OUTLINE AREA					956.895

TOTAL BUILT UP AREA = TOTAL OUTLINE AREA 956.895

PROJECT NAME & ADDRESS

APPROVAL OF REVISED BUILDING PLANS OF RESIDENTIAL GROUP
HOUSING COLONY UNDER TRANSIT ORIENTED DEVELOPMENT
(TOD) POLICY FOR MIX LAND USE COLONY
(70% RESIDENTIAL+30% COMMERCIAL) MEASURING 4.85 ACRES
(LICENSE No. 110 OF 2013 DATED 27.12.2013) IN SECTOR - 78,
GURUGRAM MANESAR URBAN COMPLEX BEING DEVELOPED BY
SILVERGLADES INFRASTRUCTURE PVT. LTD.

CLIENT NAME & ADDRESS

GROUP SILVERGLADES
5th FLOOR, TIME SQUARE BUILDING, B-BLOCK,
SUSHANT LOK, PHASE-1, GURUGRAM - 122002,
HARYANA, INDIA

ARCHITECT'S SIGN & STAMP

ANAND SHARMA
B. Arch (Hons), M.C.A.
CA/9575738, AN/1A-12795
New Delhi

DRAWING TITLE

3rd Basement (Partial) Floor Plan
and Area Calculation

SCALE	DRAWING NO.	NORTH
1:400 ON A1	004	
DATE		
01-12-2019		