



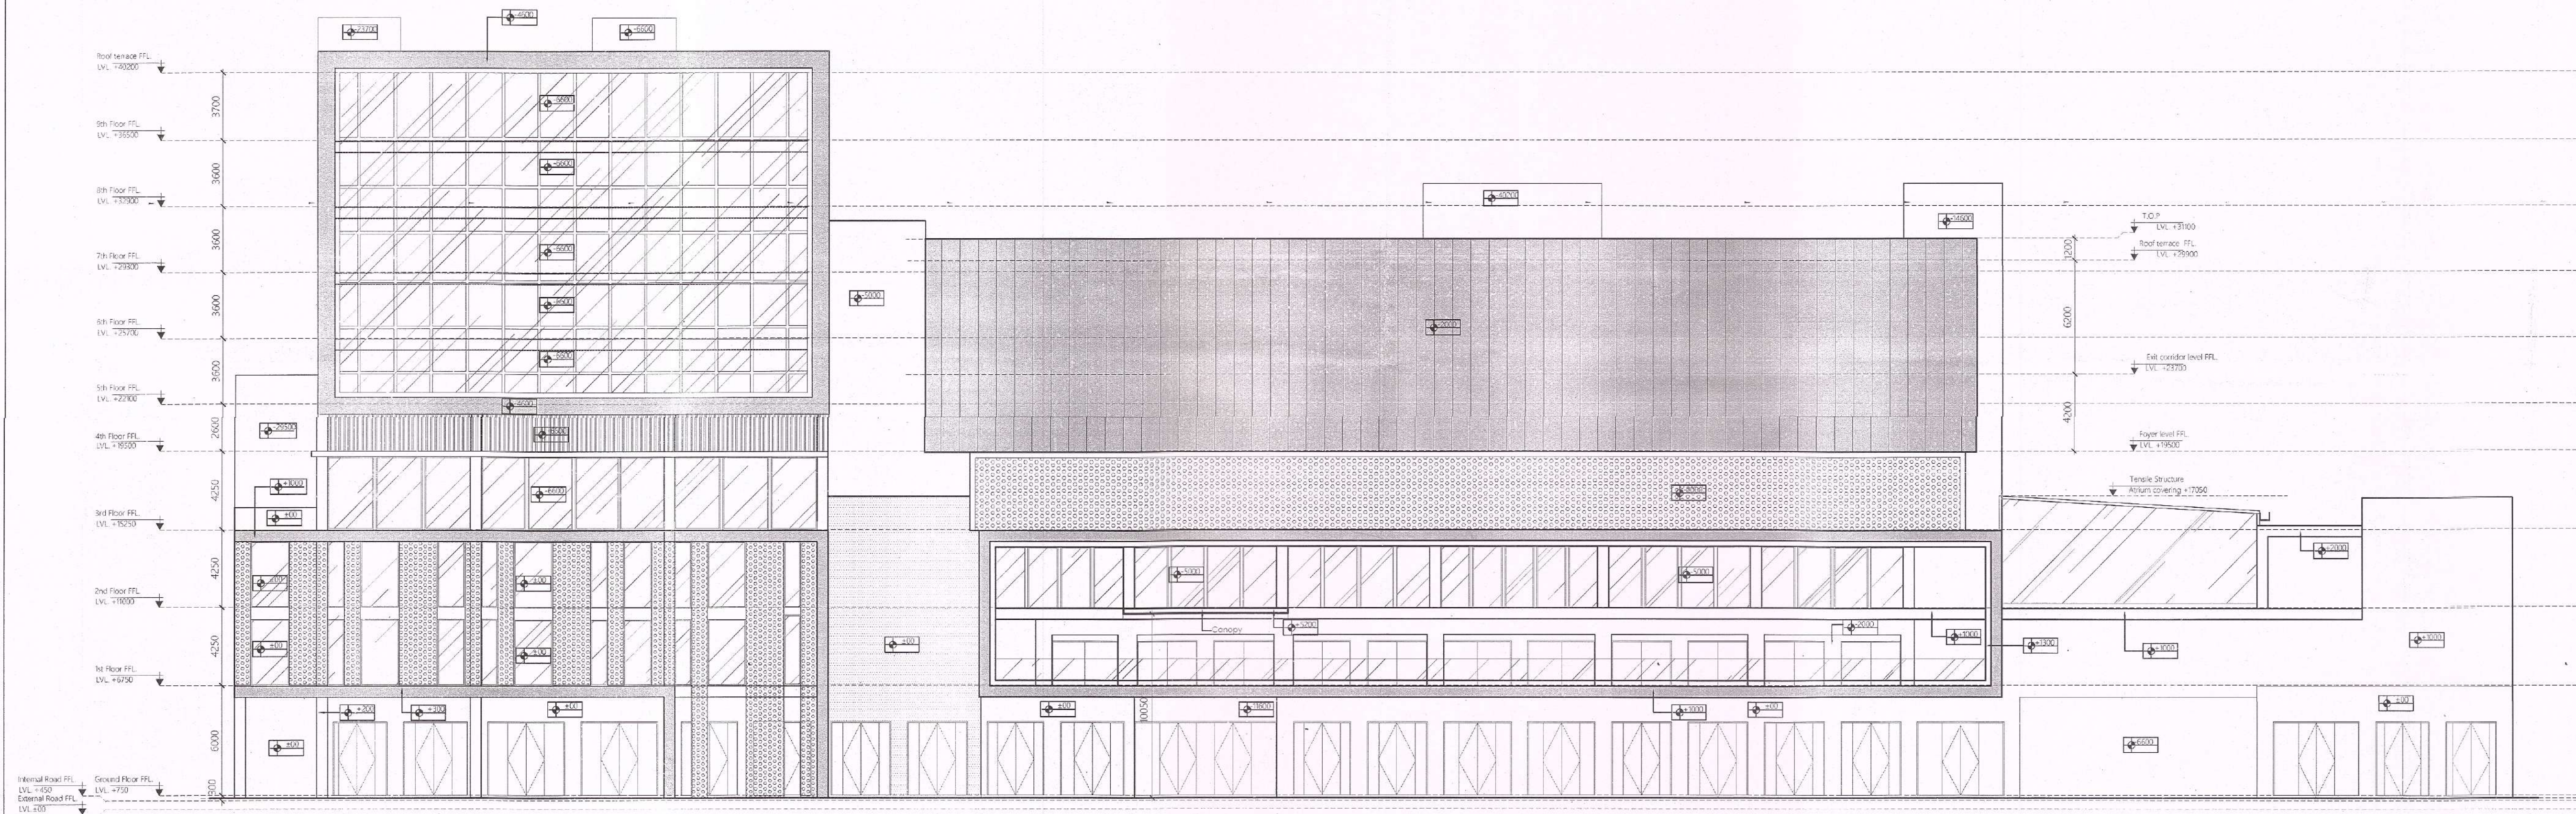

1 Commercial Block(Front Elevation)
Scale: 1:200

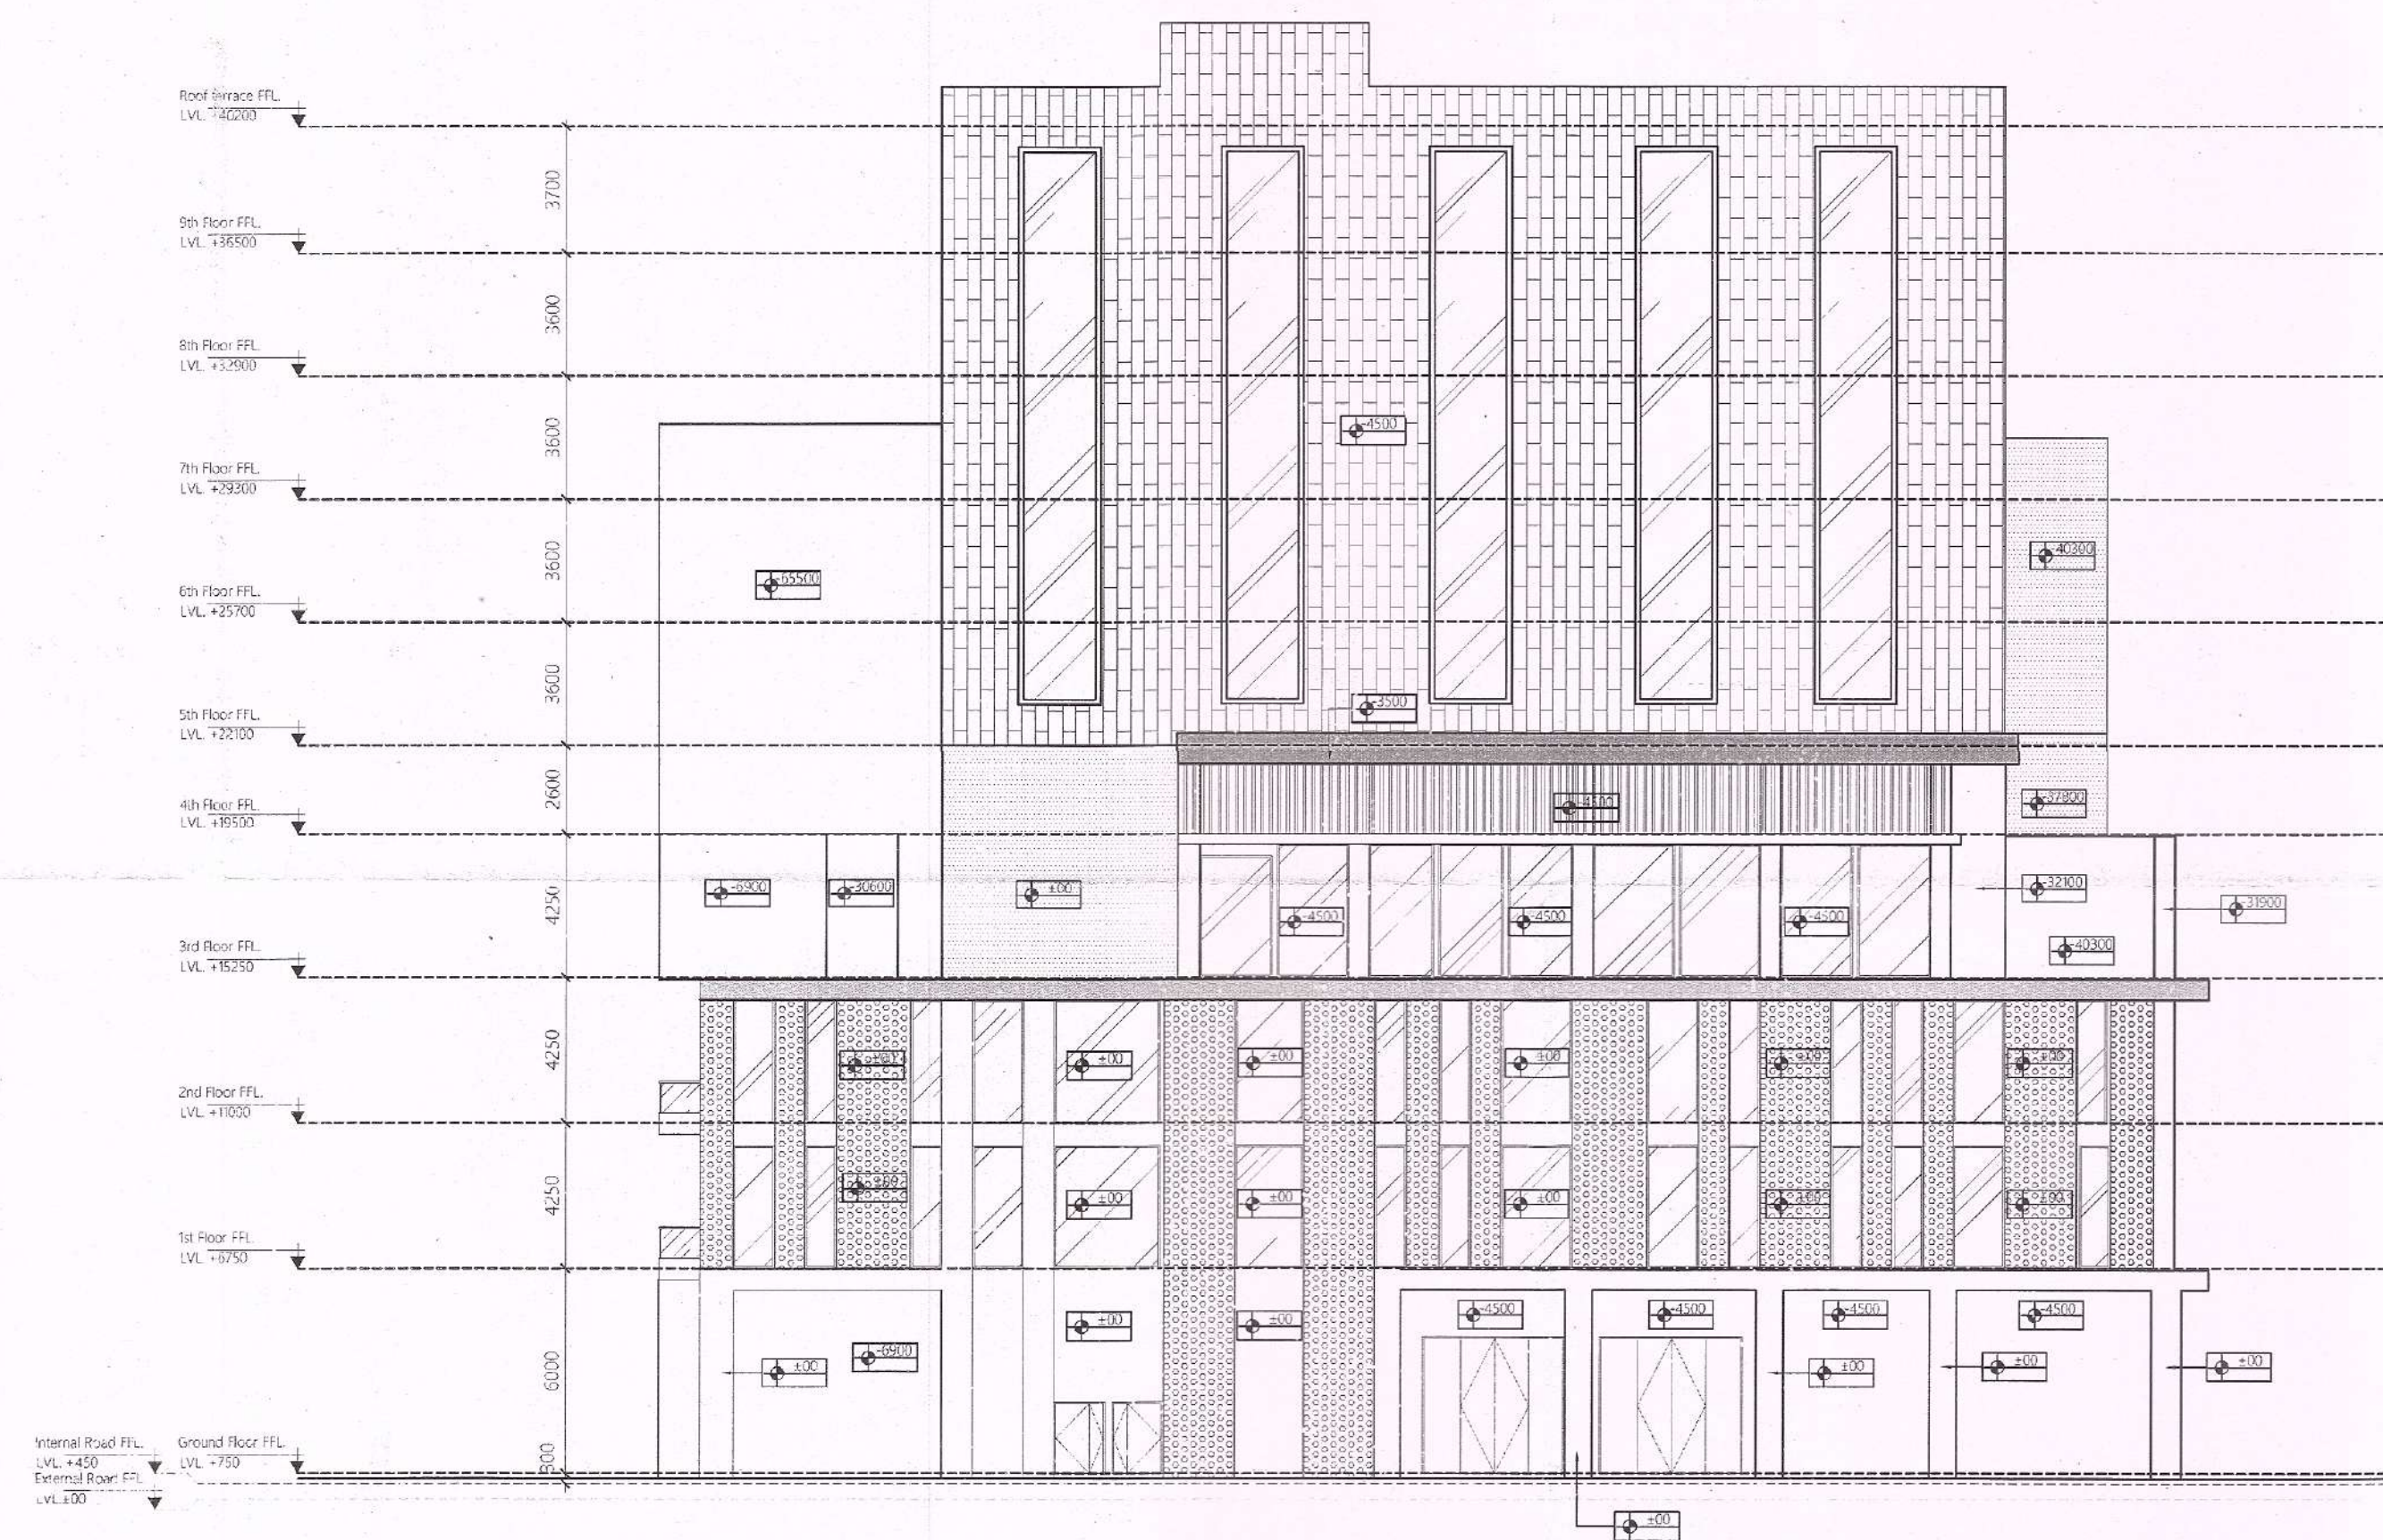

2 Commercial Block(Side Elevation)
Scale: 1:200

Sign & Stamp

S.P. Member Secretary B.P.C.

 S.T.G. (G) C.T.P. (Hr.) Chairman B.P.C.

 J.D. Deputy Director (T) Fire Service Member B.P.C.

KEY PLAN

This is a "PROVISIONAL APPROVED BUILDING PLAN" only for purpose of inviting objection from the general public.
 Architect (H.O.)
 Directorate of Town and Country Planning
 Haryana, Chandigarh

PROJECT NAME & ADDRESS

APPROVAL OF REVISED BUILDING PLANS OF RESIDENTIAL GROUP HOUSING COLONY UNDER TRANSIT ORIENTED DEVELOPMENT (TOD) POLICY FOR MIX LAND USE COLONY (70% RESIDENTIAL+30%COMMERCIAL) MEASURING 4.85 ACRES (LICENSE No. 110 OF 2013 DATED 27.12.2013) IN SECTOR - 28, GURUGRAM MANESAR URBAN COMPLEX BEING DEVELOPED BY SILVERGLADES INFRASTRUCTURE PVT. LTD.

CLIENT NAME & ADDRESS

GROUP SILVERGLADES
 5th FLOOR, TIME SQUARE BUILDING, B-BLOCK,
 SUSHANT LOK, PHASE-1, GURUGRAM - 122002,
 HARYANA, INDIA

ARCHITECT'S SIGN & STAMP

CLIENT'S SIGN & STAMP

ANAND SHARMA
 B. Arch (Hons), M.C.A.
 CA/95/18738, ANIA-12793

DRAWING TITLE

Commercial Block Elevations

SCALE

1:200 ON A1

DATE

10-01-2020

DRAWING NO.

045

NORTH