




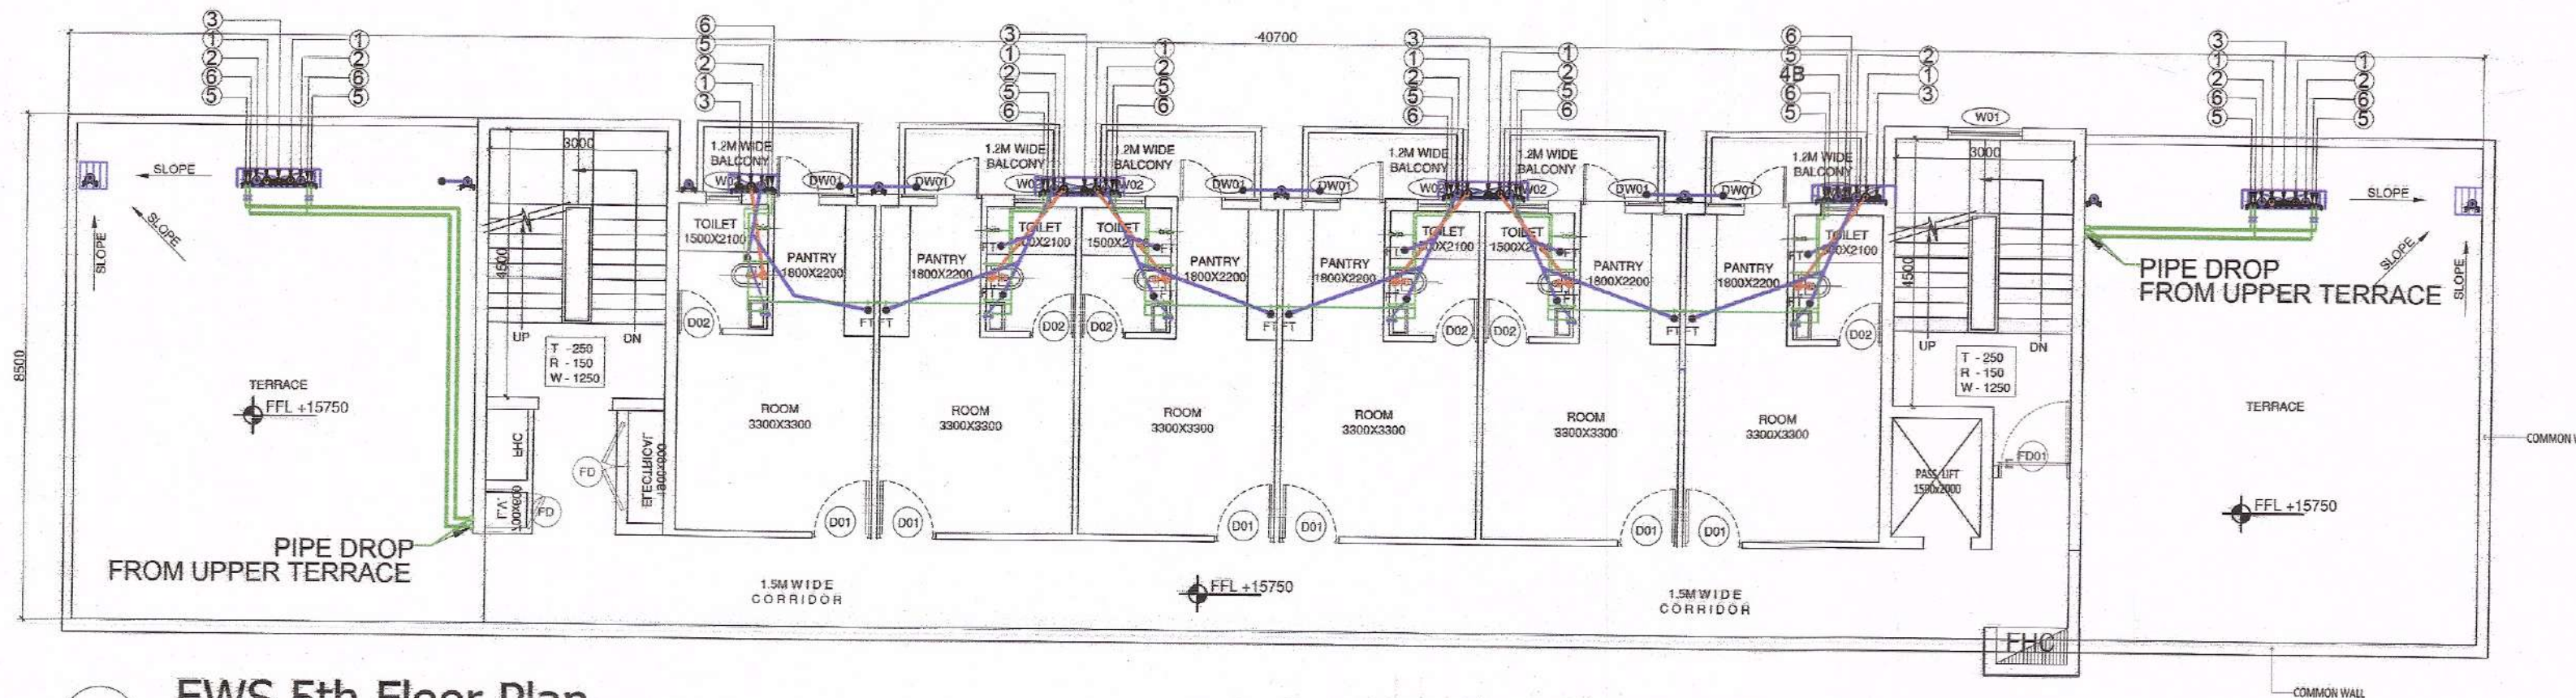


1 EWS 5th Floor Plan
Scale: 1:100

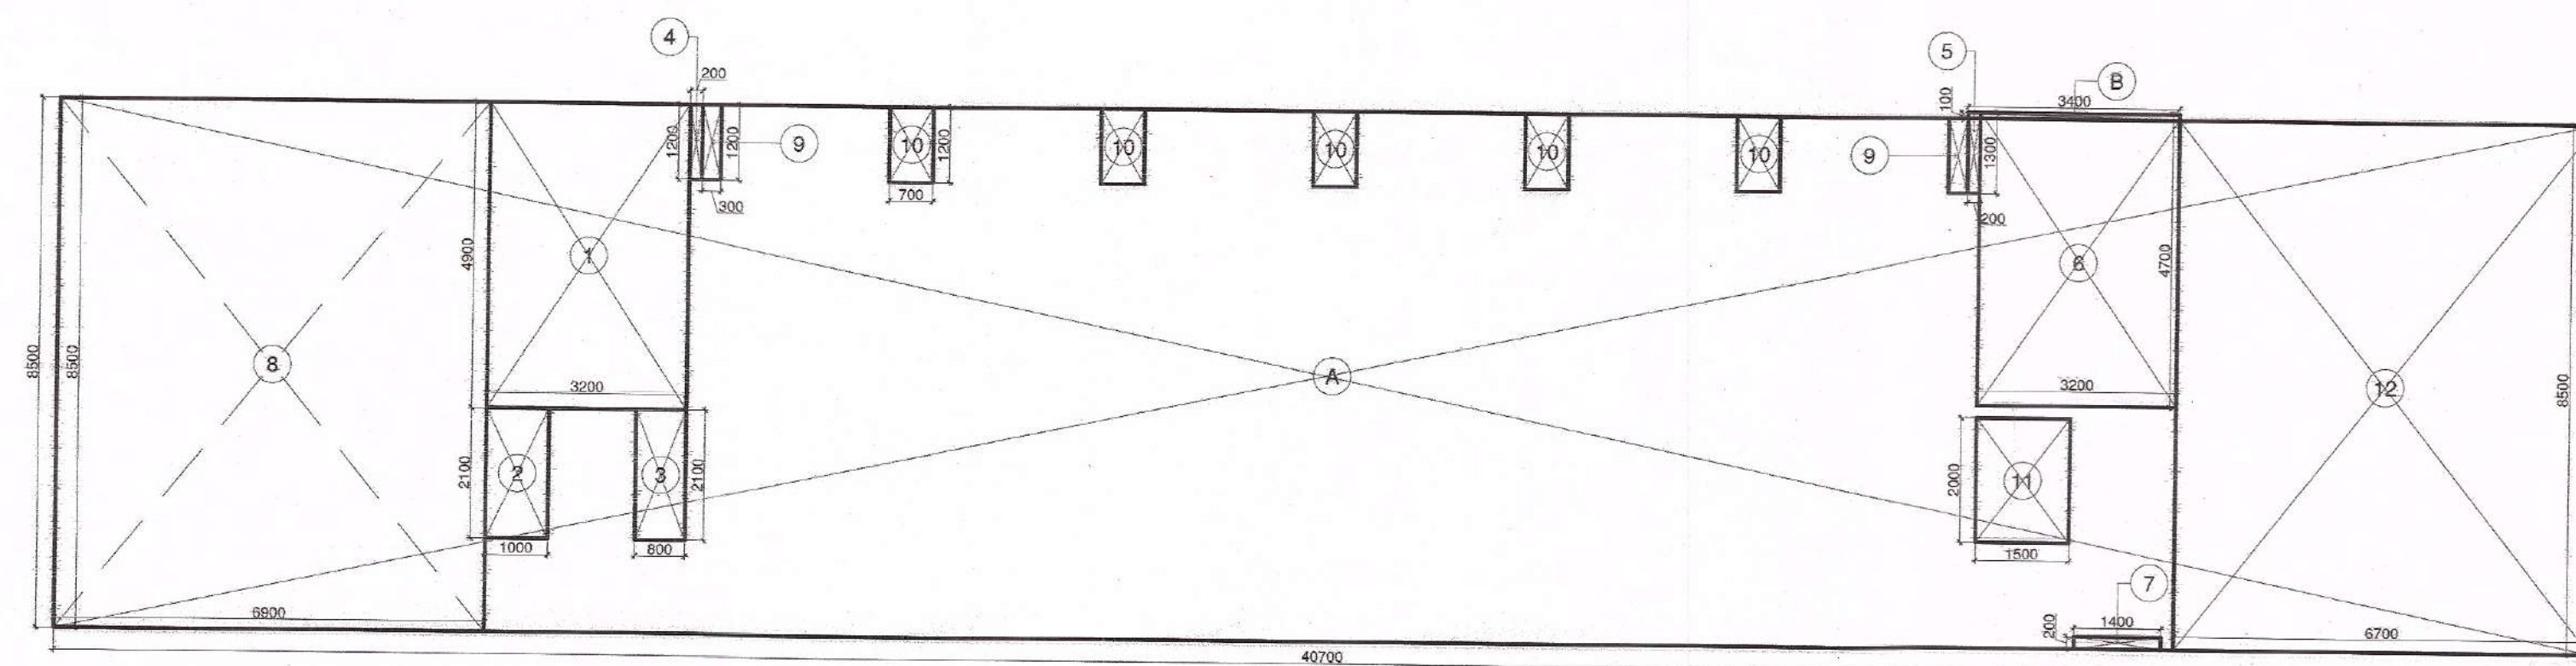


2 EWS 5th Floor Area Diagram
Scale: 1:100

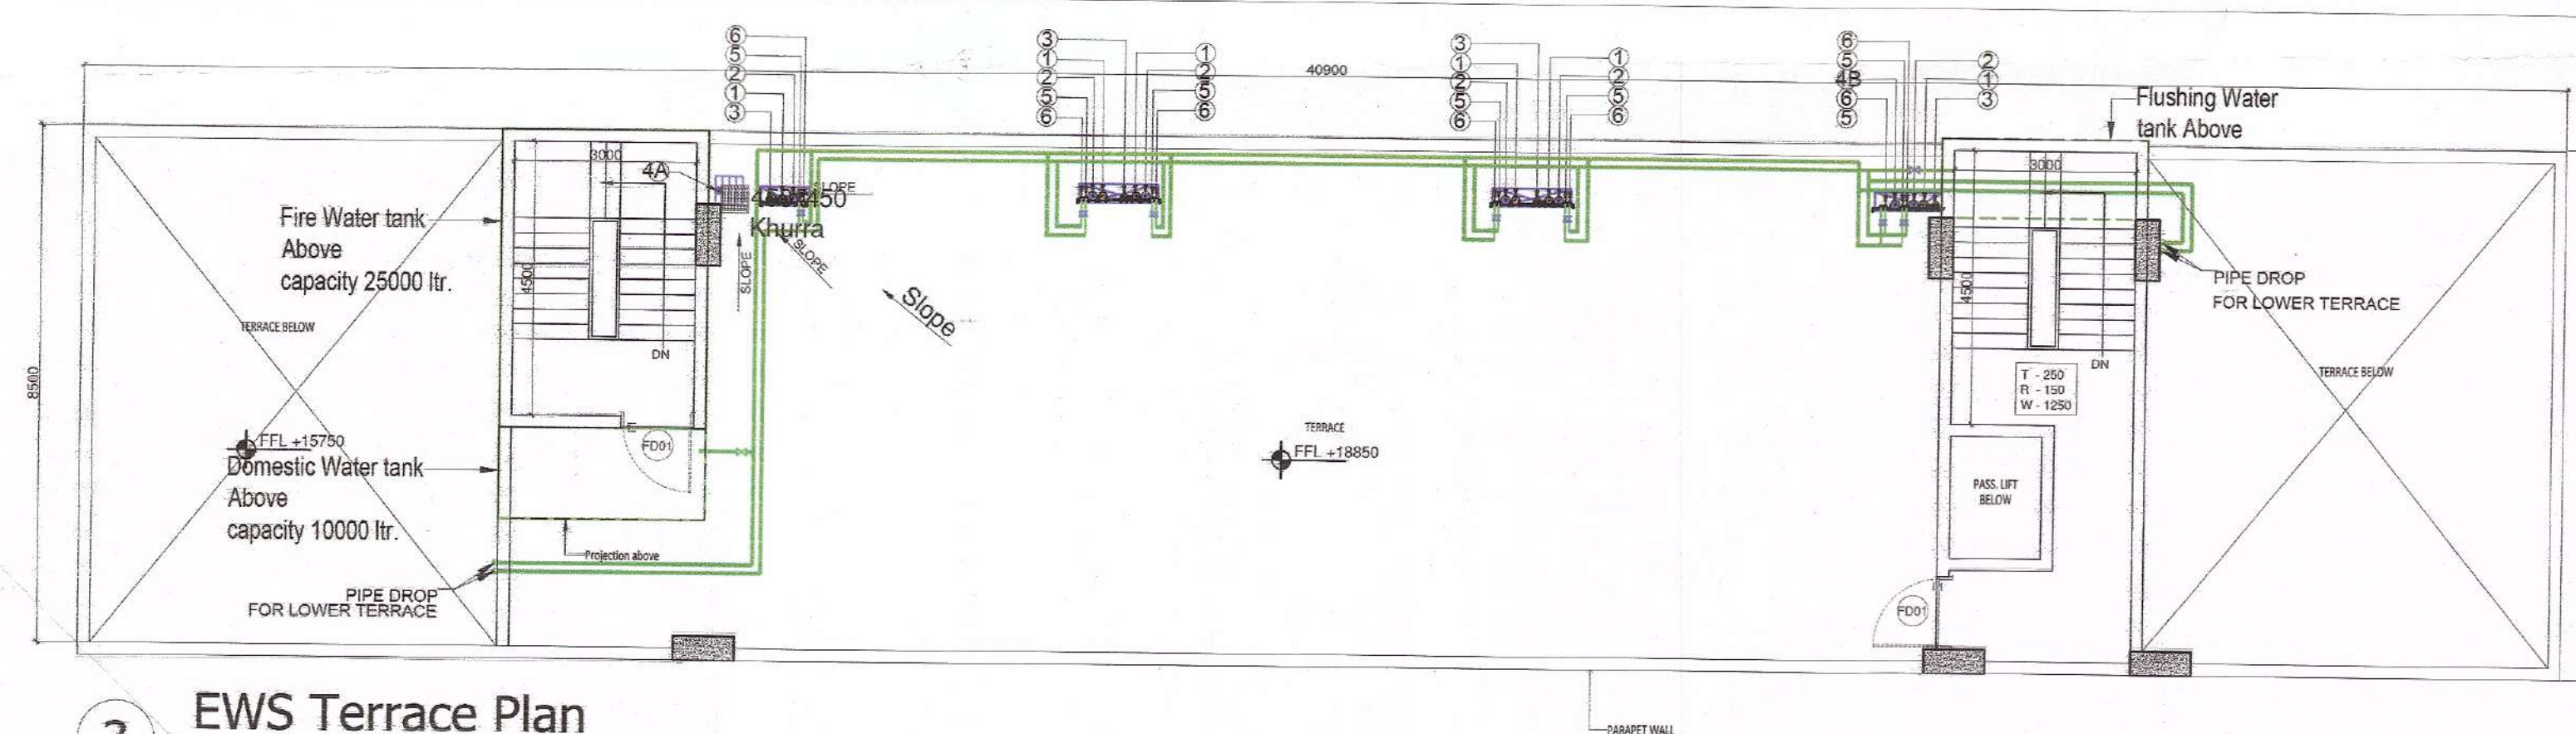

3 EWS Terrace Plan
Scale: 1:100

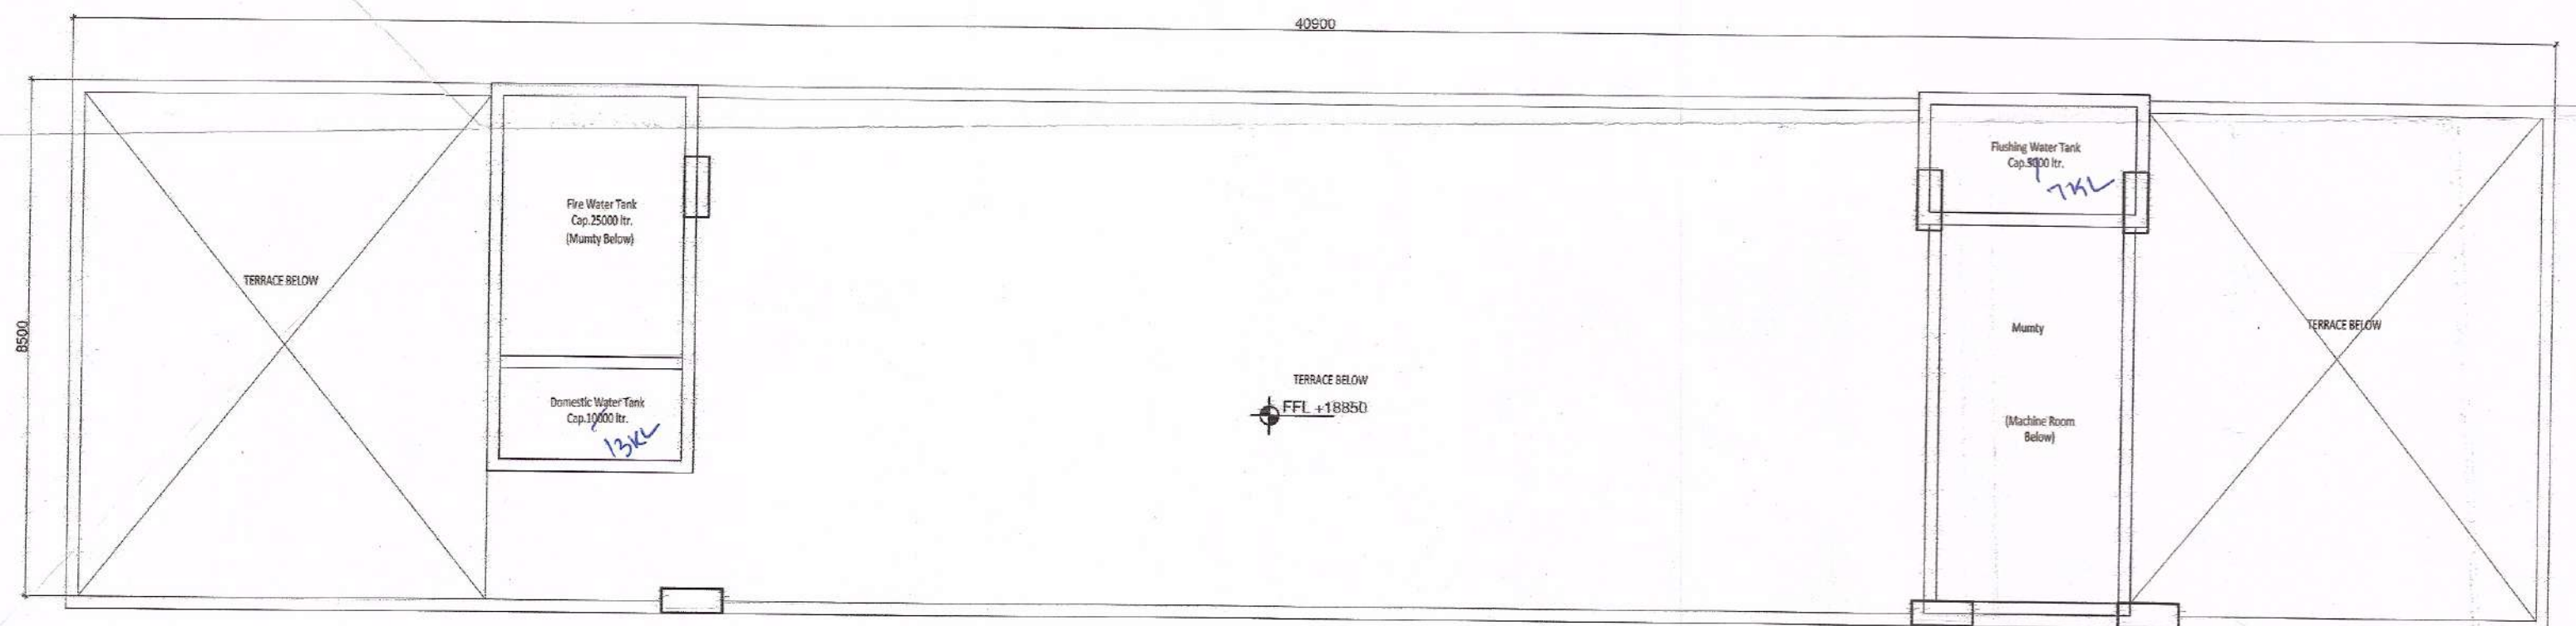

4 EWS Mumty Level Plan
Scale: 1:100

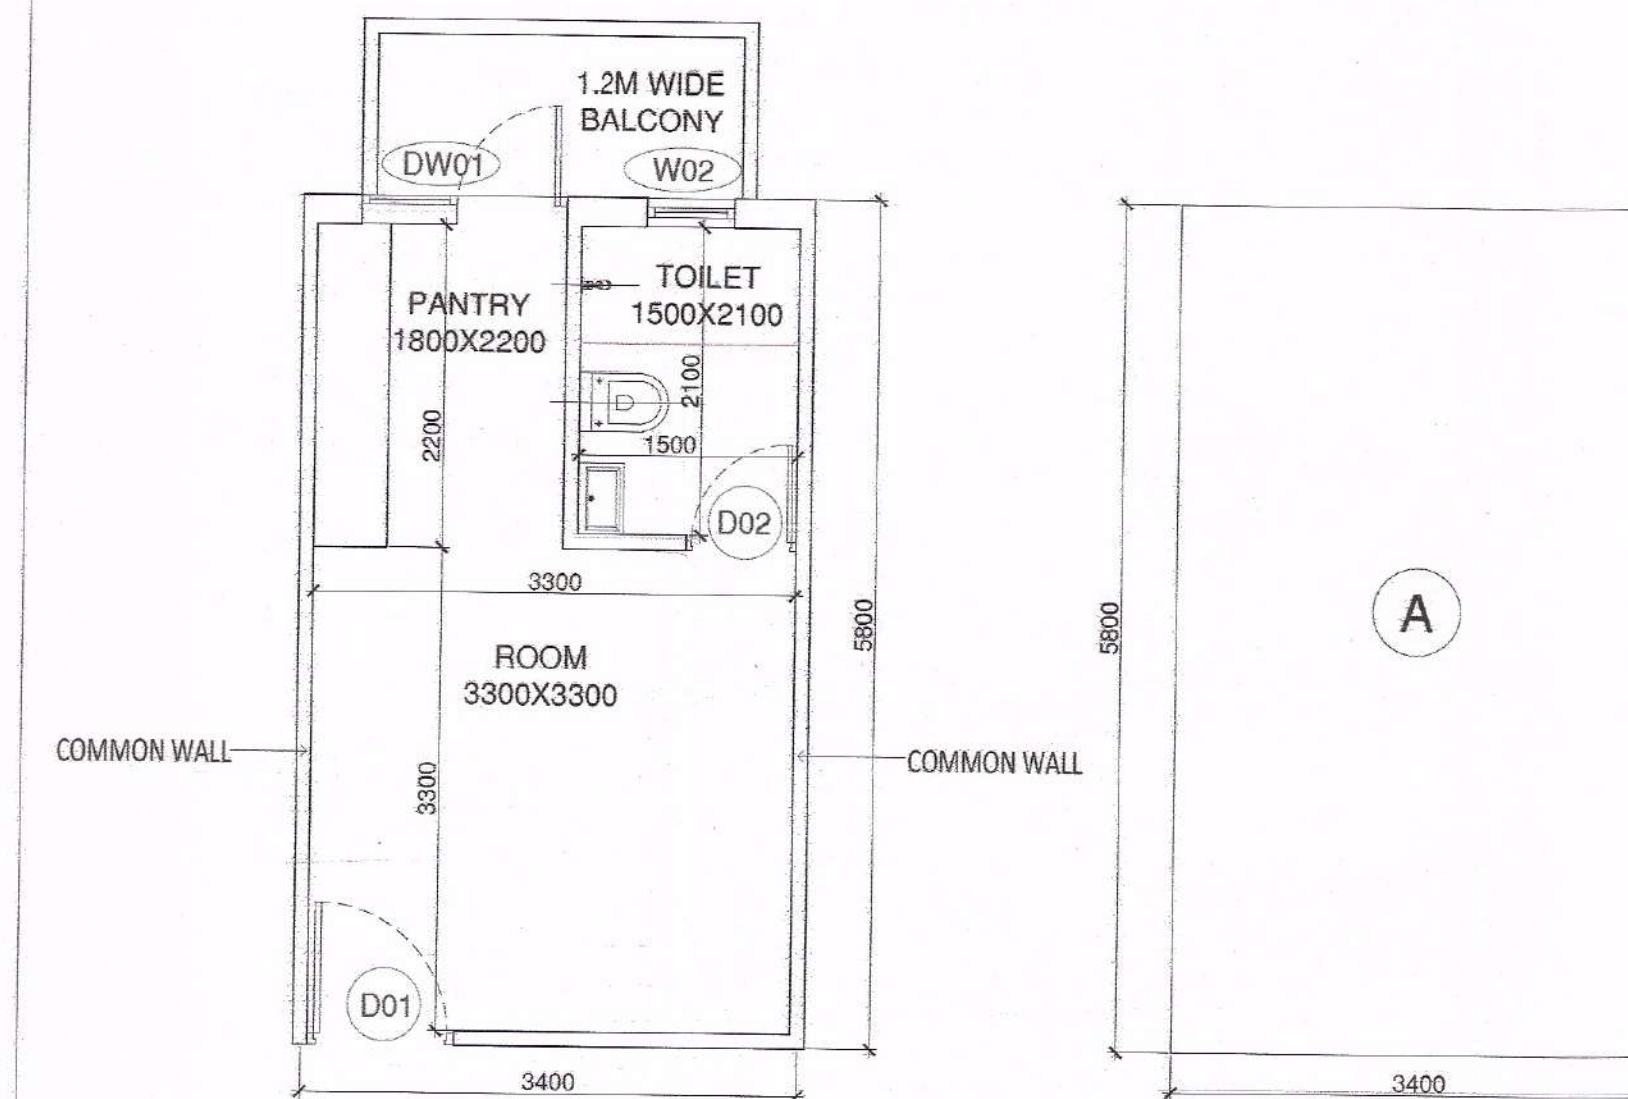

5 EWS Single unit floor plan
Scale: 1:50

5 EWS Single unit Area Diagram
Scale: 1:50

EWS 5th Floor Area Calculation						
TYPE	QUANTITY	SHAPE	FORMULA	DETAIL		CALCULATION EACH AREA SQ.M
OUTLINE AREA						
A	1	RECTANGLE	L X B	40.700	8.500	345.95
B	1	RECTANGLE	L X B	3.400	0.100	0.34
TOTAL OUTLINE AREA						346.29
NON FAR AREA						
1	1	RECTANGLE	L X B	3.200	4.900	15.68
2	1	RECTANGLE	L X B	1.000	2.100	2.10
3	1	RECTANGLE	L X B	0.800	2.100	1.68
4	1	RECTANGLE	L X B	0.200	1.200	0.24
5	1	RECTANGLE	L X B	0.200	1.300	0.26
6	1	RECTANGLE	L X B	3.200	4.700	15.04
7	1	RECTANGLE	L X B	1.400	0.200	0.28
				</		

EWS SINGLE UNIT FLOOR LEVEL FAR AREA				
A	1	RECTANGLE	L x B	3.400
TOTAL FAR AREA				19.720

EWS - DOOR - WINDOW SCHEDULE						
INTERNAL DOORS						
DOOR TAG	ROOM DESCRIPTION	QTY	WIDTH	HEIGHT	CILL	LINTEL
D01	ROOM		1000	2450**	±00	2400
D02	ALL TOILETS		750	2450**	±00	2400
EXTERNAL DOORS						
DW01	PANTRY		1400 (AS / PLAN)	2750 / 1500	±00 / +1200	2700
WINDOWS						
W01	STAIRCASE		1200	1500	1200	2700
W02	TOILET		600	1500	1200	2700

Sign & Stamp

ARCHITECT (H.O.) S.T.P. C.T.P. (H.O.)
Member Secretary Member Chairman
B.P.C. B.P.C. B.P.C.
JD PA ATP

KEY PLAN

Checked and found ok for Public Health
(Internal) Service only subject to comments in
forwarded letter No. SE(HQ).....DV...4/2/2020
Superintendent (H.O.)
HSVP, Panipat

This is a "PROVISIONAL APPROVED BUILDING PLAN"
only for purpose of levelling
objection from the general public

Director (H.O.)
Directorate of Town and Country Planning
Haryana, Chandigarh

BUILDING LEGEND

1	WALL	2	DOOR	3	WINDOW	4	TOILET	5	PANTRY	6	ROOM	7	STAIRCASE	8	TERRACE	9	FLUSHING WATER TANK	10	DOMESTIC WATER TANK	11	PIPE DROP	12	COMMON WALL	13	FLUSHING WATER TANK	14	DOMESTIC WATER TANK	15	PIPE DROP	16	COMMON WALL	17	FLUSHING WATER TANK	18	DOMESTIC WATER TANK	19	PIPE DROP	20	COMMON WALL	21	FLUSHING WATER TANK	22	DOMESTIC WATER TANK	23	PIPE DROP	24	COMMON WALL	25	FLUSHING WATER TANK	26	DOMESTIC WATER TANK	27	PIPE DROP	28	COMMON WALL	29	FLUSHING WATER TANK	30	DOMESTIC WATER TANK	31	PIPE DROP	32	COMMON WALL	33	FLUSHING WATER TANK	34	DOMESTIC WATER TANK	35	PIPE DROP	36	COMMON WALL	37	FLUSHING WATER TANK	38	DOMESTIC WATER TANK	39	PIPE DROP	40	COMMON WALL	41	FLUSHING WATER TANK	42	DOMESTIC WATER TANK	43	PIPE DROP	44	COMMON WALL	45	FLUSHING WATER TANK	46	DOMESTIC WATER TANK	47	PIPE DROP	48	COMMON WALL	49	FLUSHING WATER TANK	50	DOMESTIC WATER TANK	51	PIPE DROP	52	---	------	---	------	---	--------	---	--------	---	--------	---	------	---	-----------	---	---------	---	---------------------	----	---------------------	----	-----------	----	-------------	----	---------------------	----	---------------------	----	-----------	----	-------------	----	---------------------	----	---------------------	----	-----------	-----	-------------

PROJECT NAME & ADDRESS

APPROVAL OF REVISED BUILDING PLANS OF RESIDENTIAL GROUP
HOUSING COLONY UNDER TRANSIT ORIENTED DEVELOPMENT
(TOD) POLICY FOR MIX LAND USE COLONY
(70% RESIDENTIAL+30%COMMERCIAL) MEASURING 4.85 ACRES
(LICENSE No. 110 OF 2013 DATED 27.12.2013) IN SECTOR - 28,
GURUGRAM MANESAR URBAN COMPLEX BEING DEVELOPED BY
SILVERGLADES INFRASTRUCTURE PVT. LTD.

CLIENT NAME & ADDRESS

GROUP SILVERGLADES
5th FLOOR, TIME SQUARE BUILDING, B-BLOCK,
SUSHANT LOK, PHASE-1, GURUGRAM - 122002,
HARYANA, INDIA

ARCHITECT'S SIGN & STAMP

ANAND SHARMA
B. Arch (Hons), M.C.A.
CA/95148735, AIA/A-12736
New Delhi

CLIENT'S SIGN & STAMP

DRAWING TITLE

EWS 5th to Terrace Floor Plan
and Area Calculation

SCALE

1:100 ON A1

DATE

14-01-2019

DRAWING NO.

049

NORTH