





1 EWS FRONT ELEVATION
Scale: 1:100

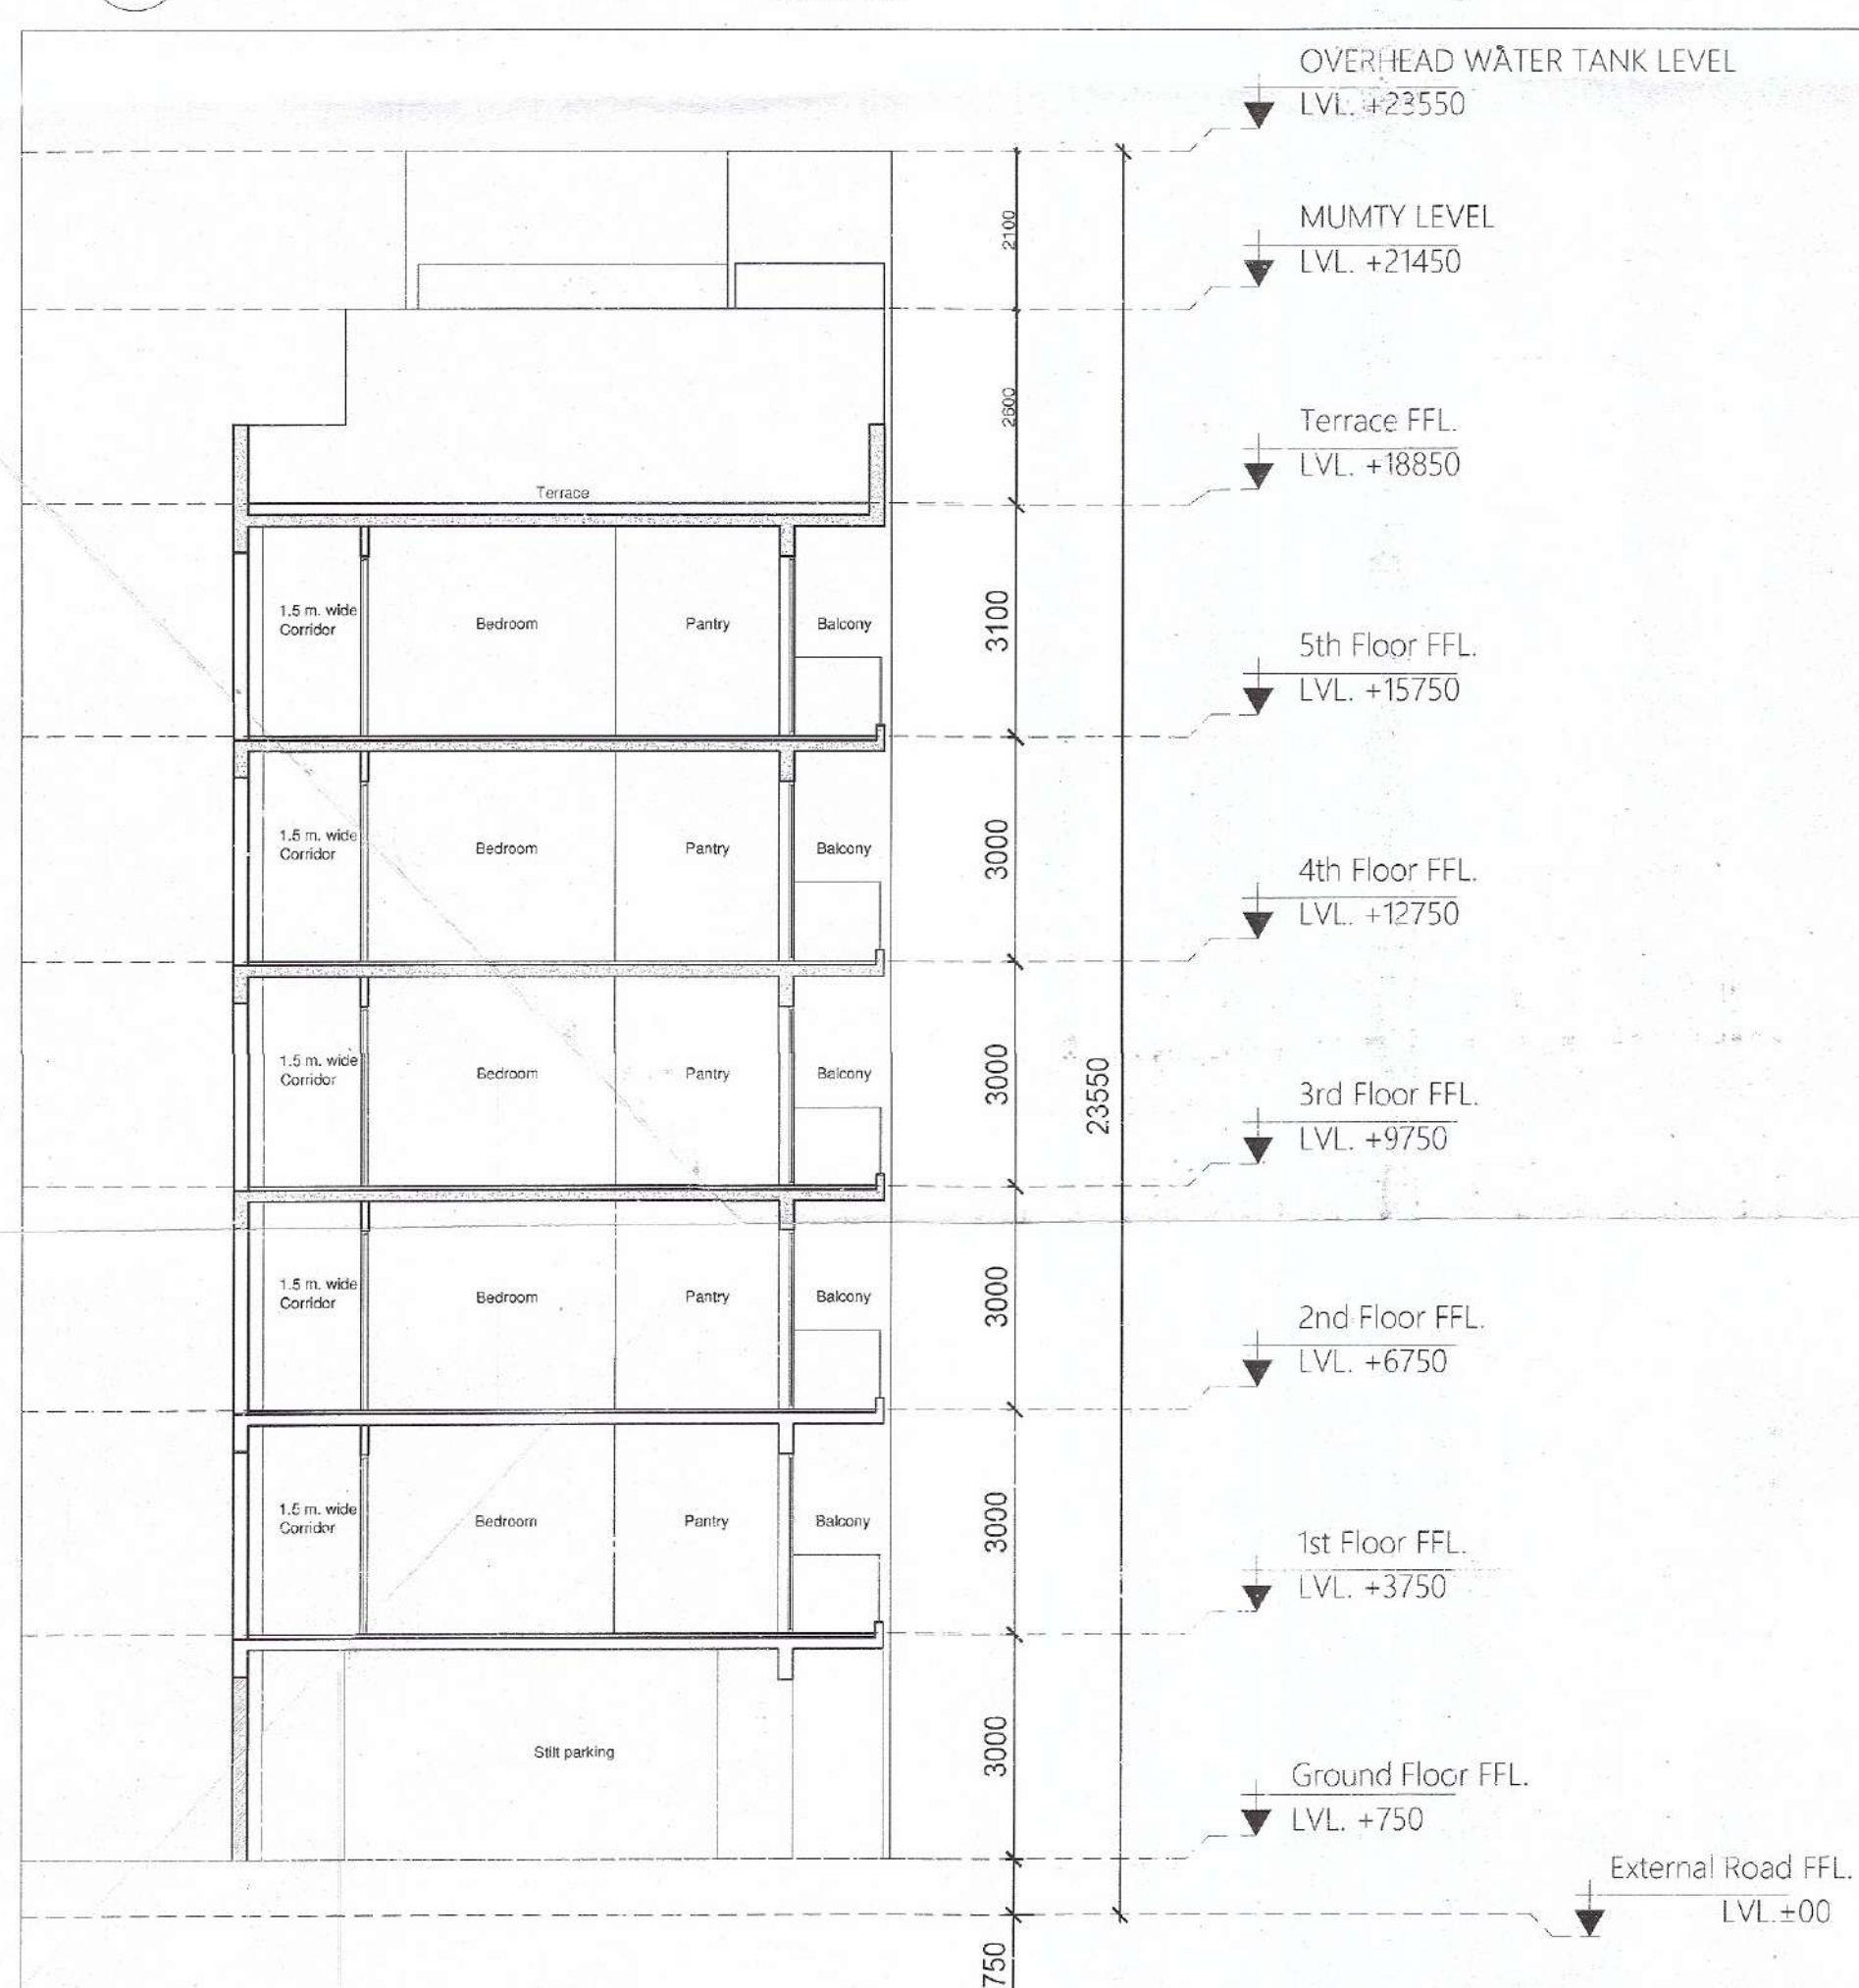

2 EWS SECTION A
Scale: 1:100

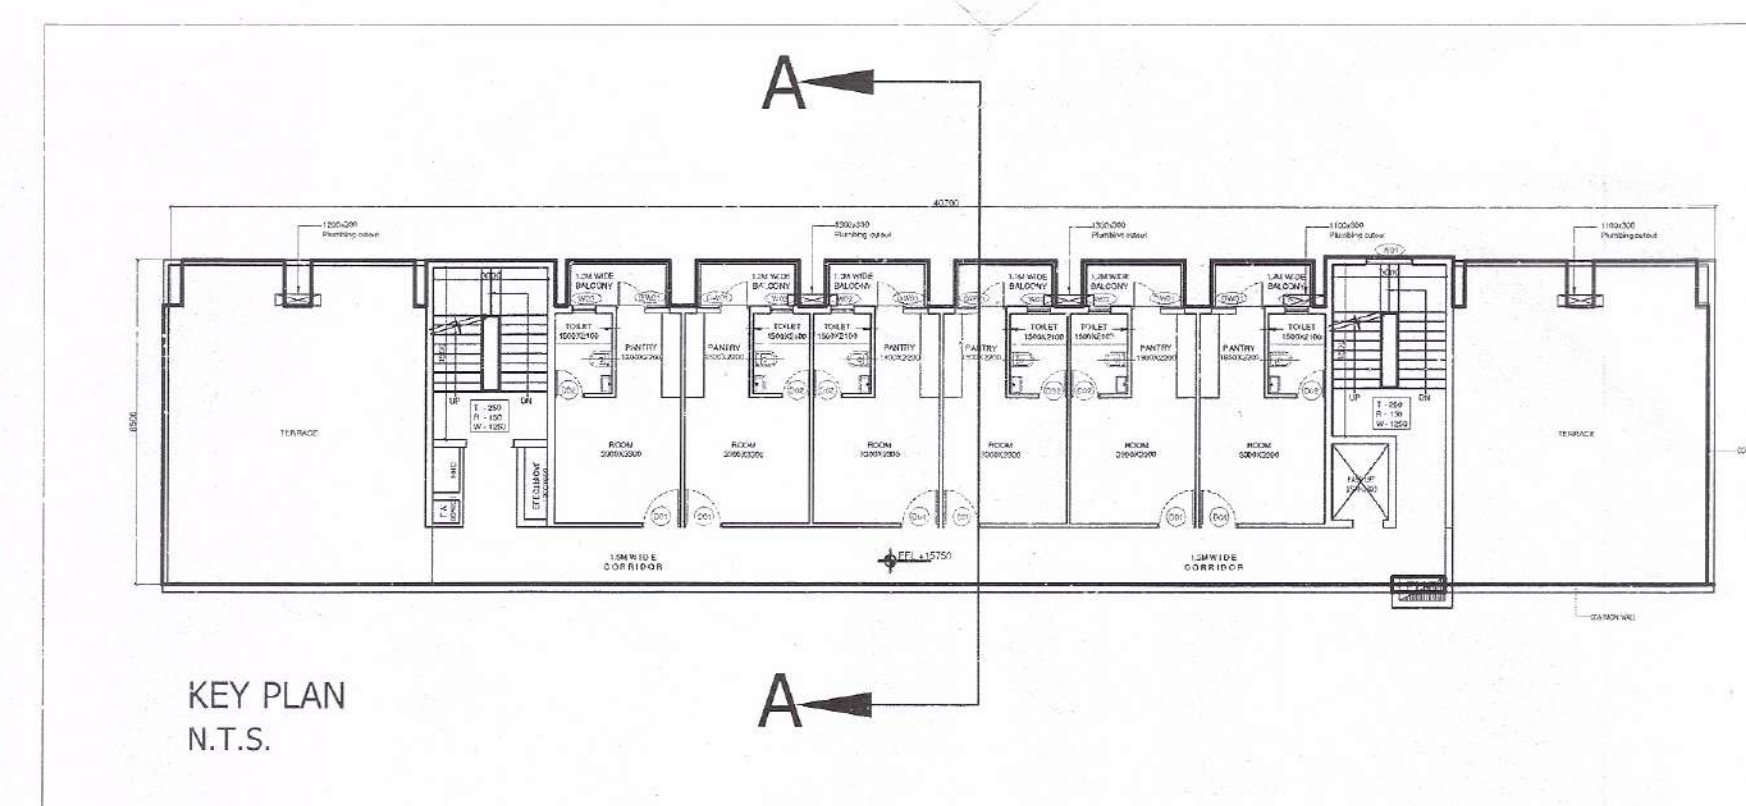

Sign & Stamp		
KEY PLAN		
This is a PROVISIONAL APPROVED BUILDING PLAN only for purpose of levelling objection from the general public Architect (H.Q.) Directorate of Town and Country Planning Haryana, Chandigarh		
PROJECT NAME & ADDRESS		
APPROVAL OF REVISED BUILDING PLANS OF RESIDENTIAL GROUP HOUSING COLONY UNDER TRANSIT ORIENTED DEVELOPMENT (TOD) POLICY FOR MIX LAND USE COLONY (70% RESIDENTIAL+30%COMMERCIAL) MEASURING 4.85 ACRES (LICENSE No. 110 OF 2013 DATED 27.12.2013) IN SECTOR - 28, GURUGRAM MAINSAR URBAN COMPLEX BEING DEVELOPED BY SILVERGLADES INFRASTRUCTURE PVT. LTD.		
CLIENT NAME & ADDRESS		
GROUP SILVERGLADES 5th FLOOR, TIME SQUARE BUILDING, B-BLOCK, SUSHANT LOK, PHASE-1, GURUGRAM - 122002, HARYANA, INDIA		
ARCHITECT'S SIGN & STAMP	CLIENT'S SIGN & STAMP	
DRAWING TITLE		
EWS FRONT ELEVATION AND CROSS SECTION		
SCALE	DRAWING NO.	NORTH
1:100 ON A1	050	
DATE		
14-01-2019		