




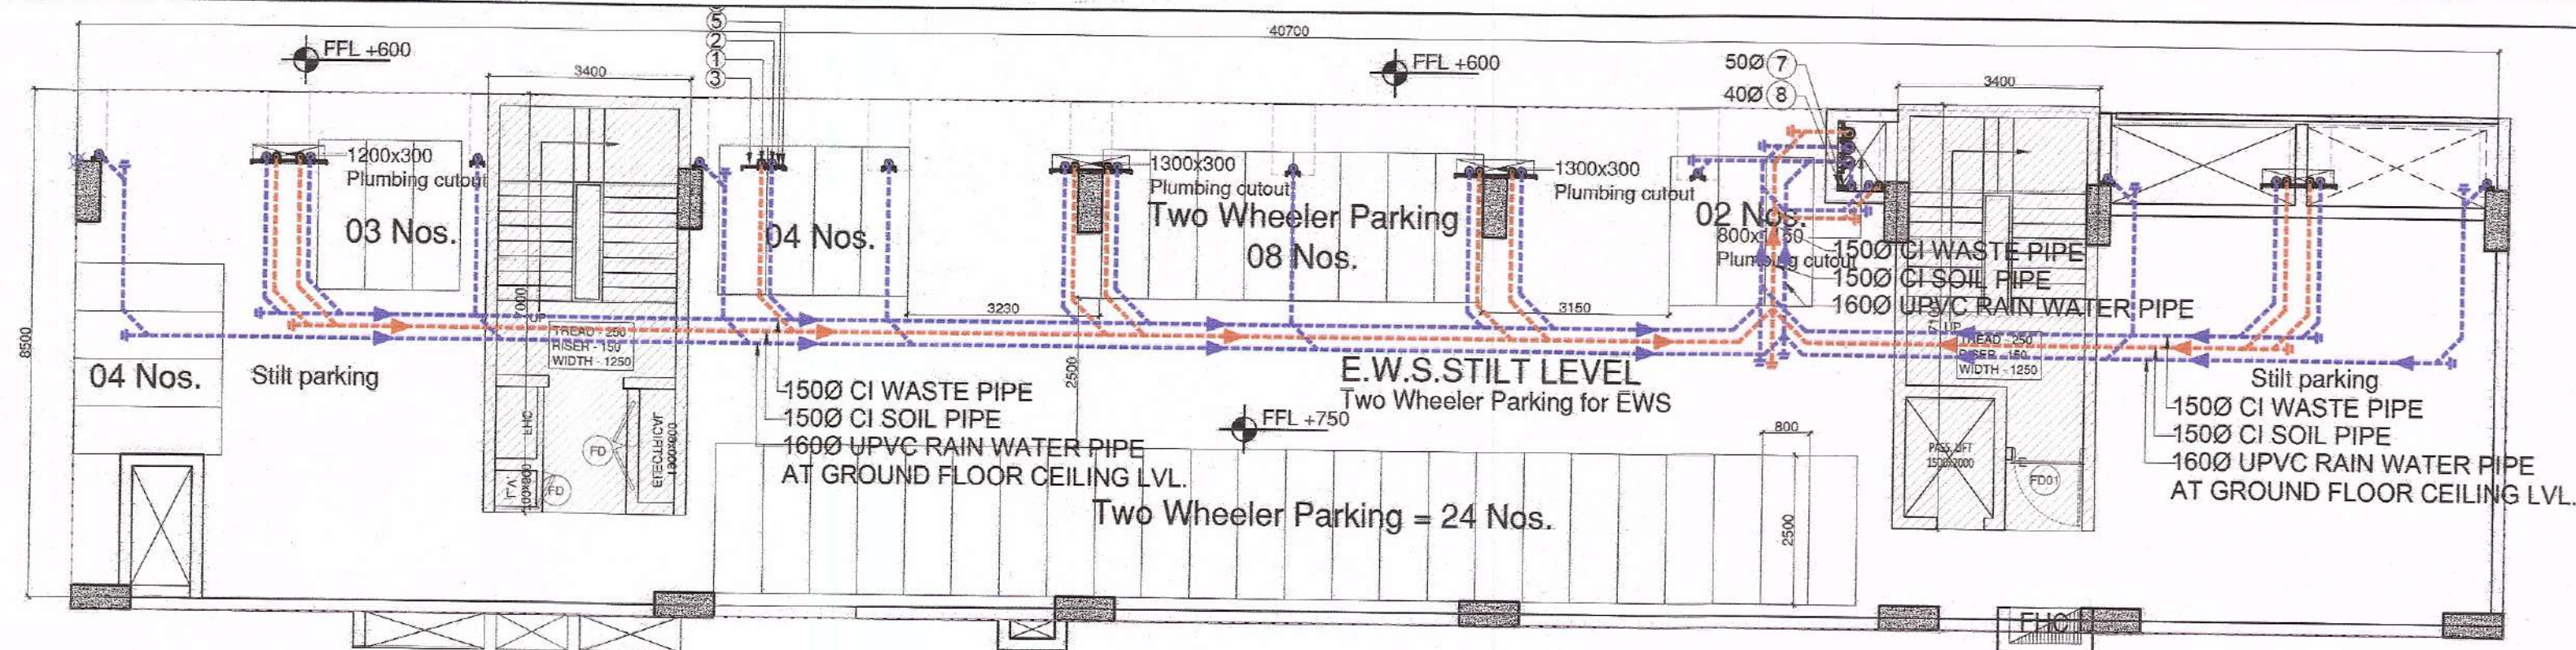


1 EWS Stilt Floor Plan
Scale: 1:100

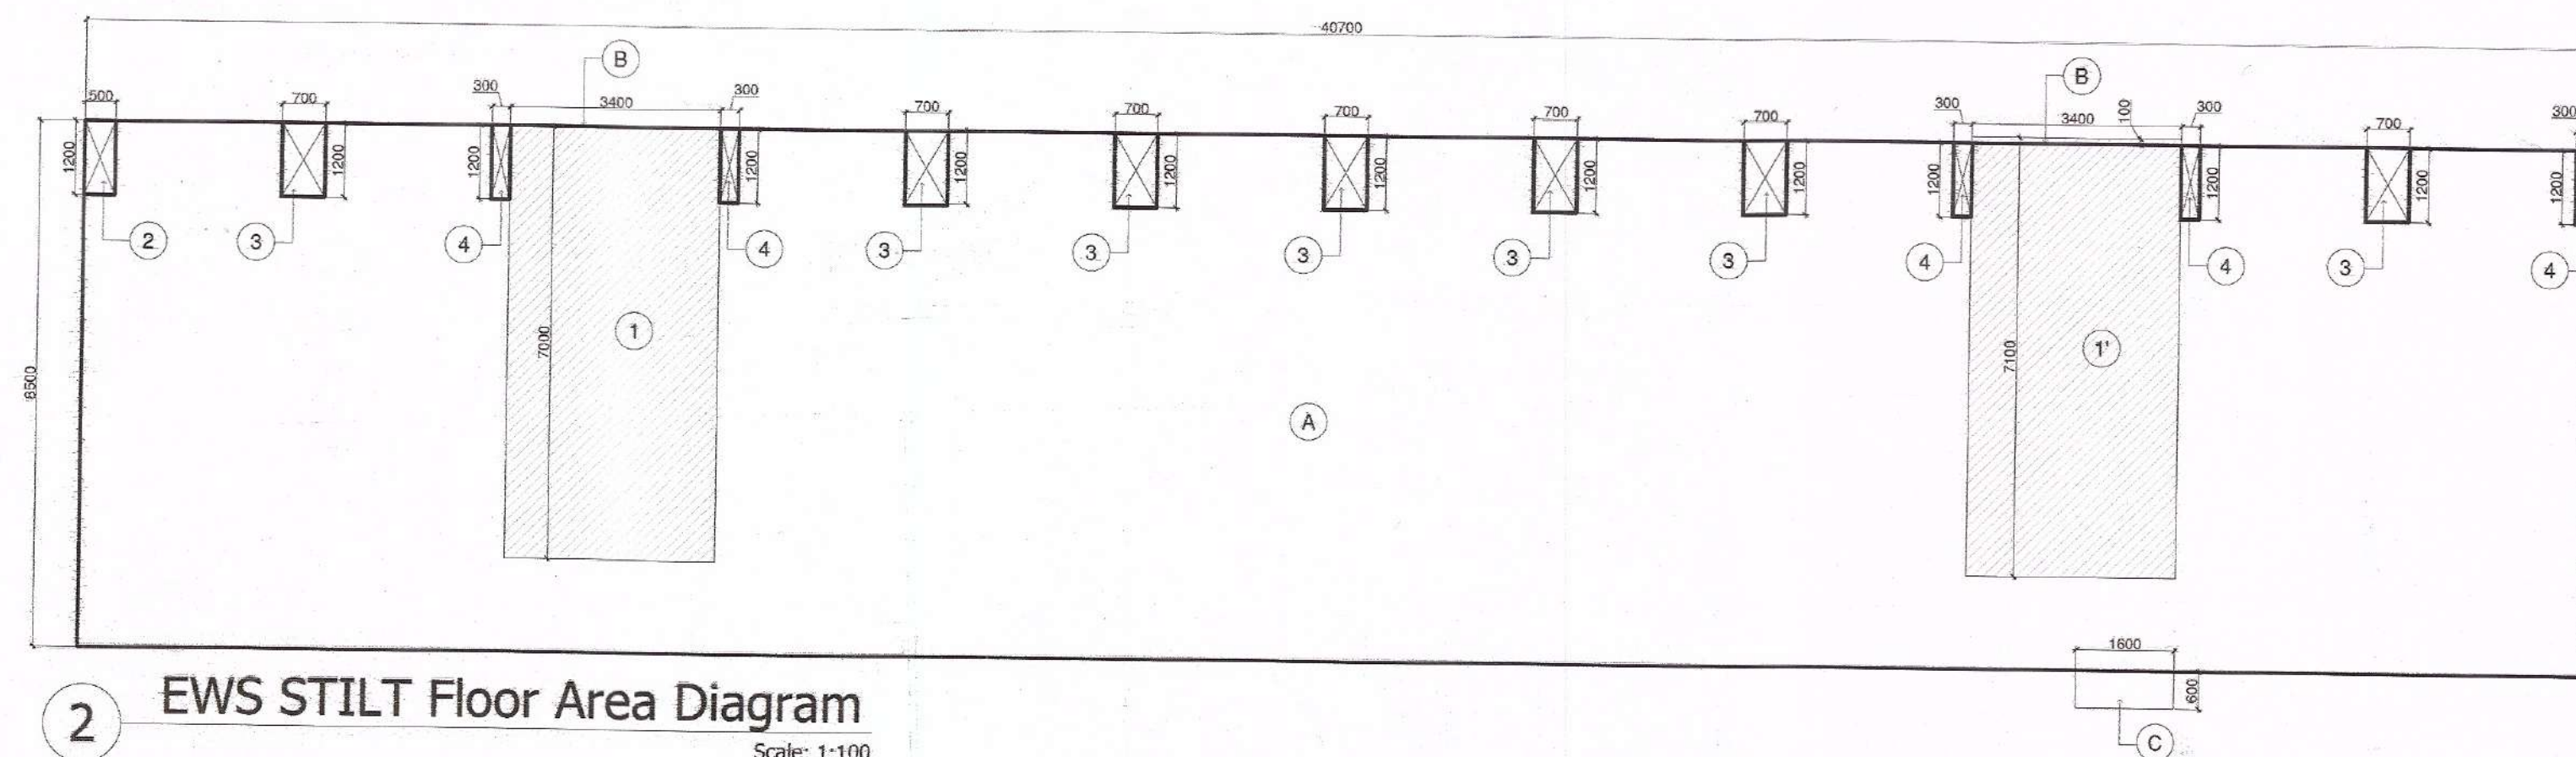

2 EWS STILT Floor Area Diagram
Scale: 1:100

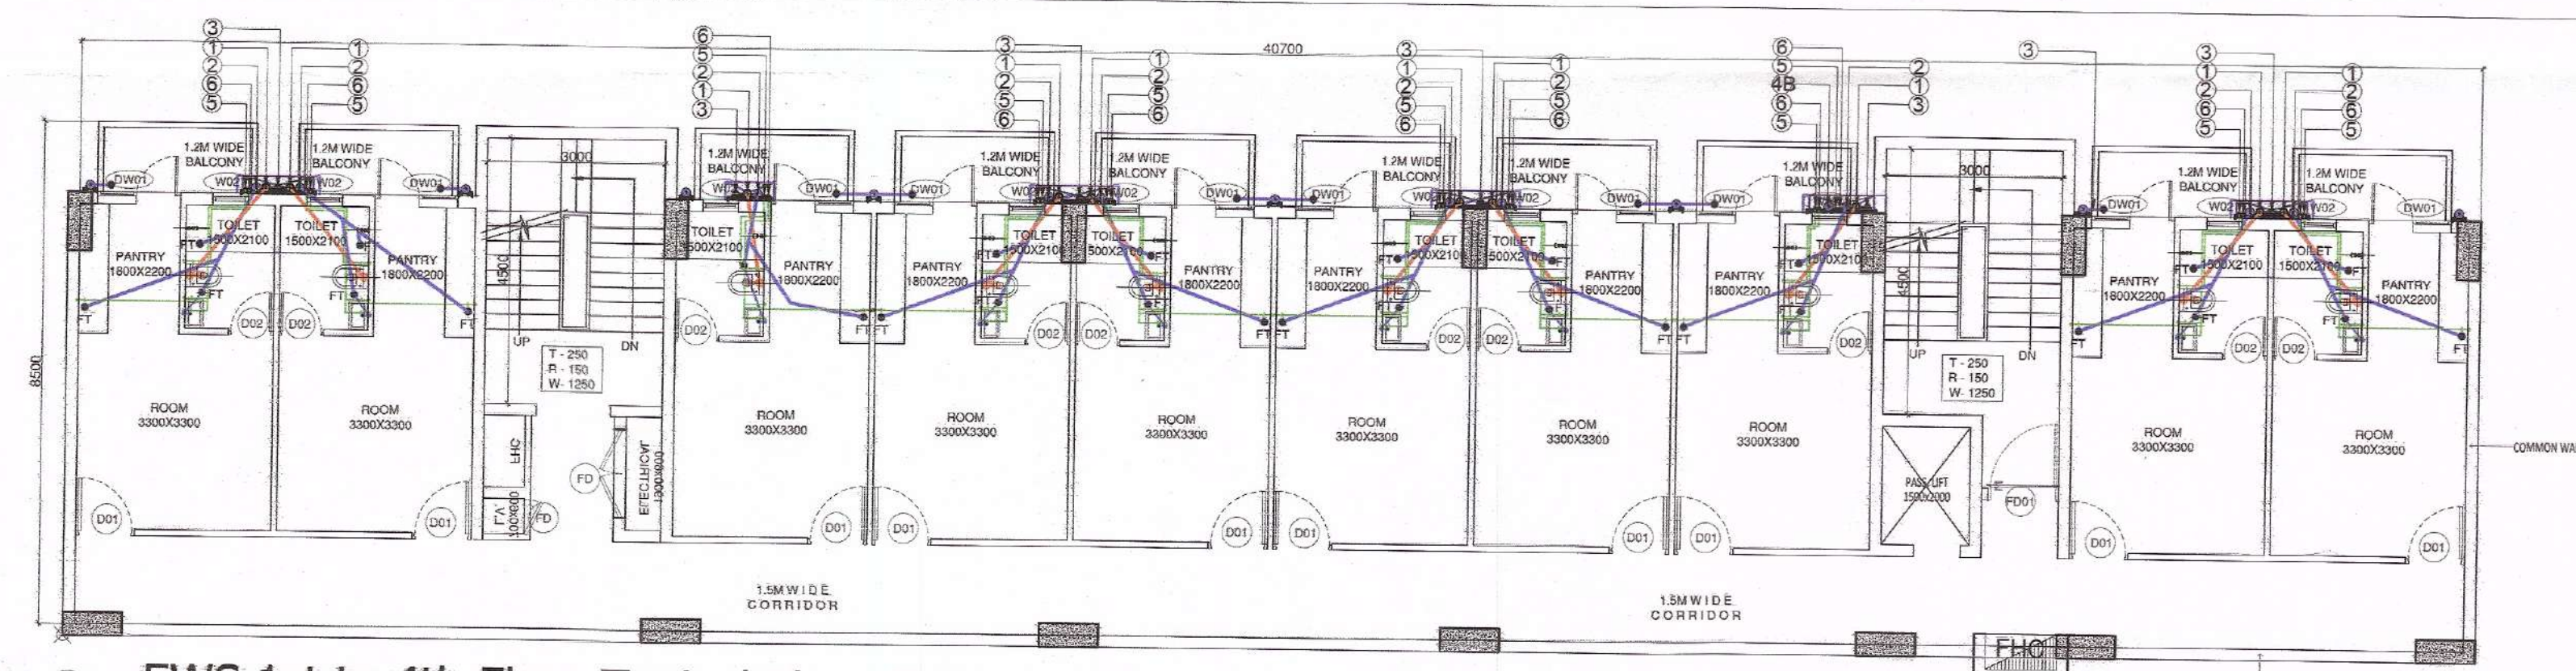

3 EWS 1st to 4th Floor Typical Floor Plan
Scale: 1:100

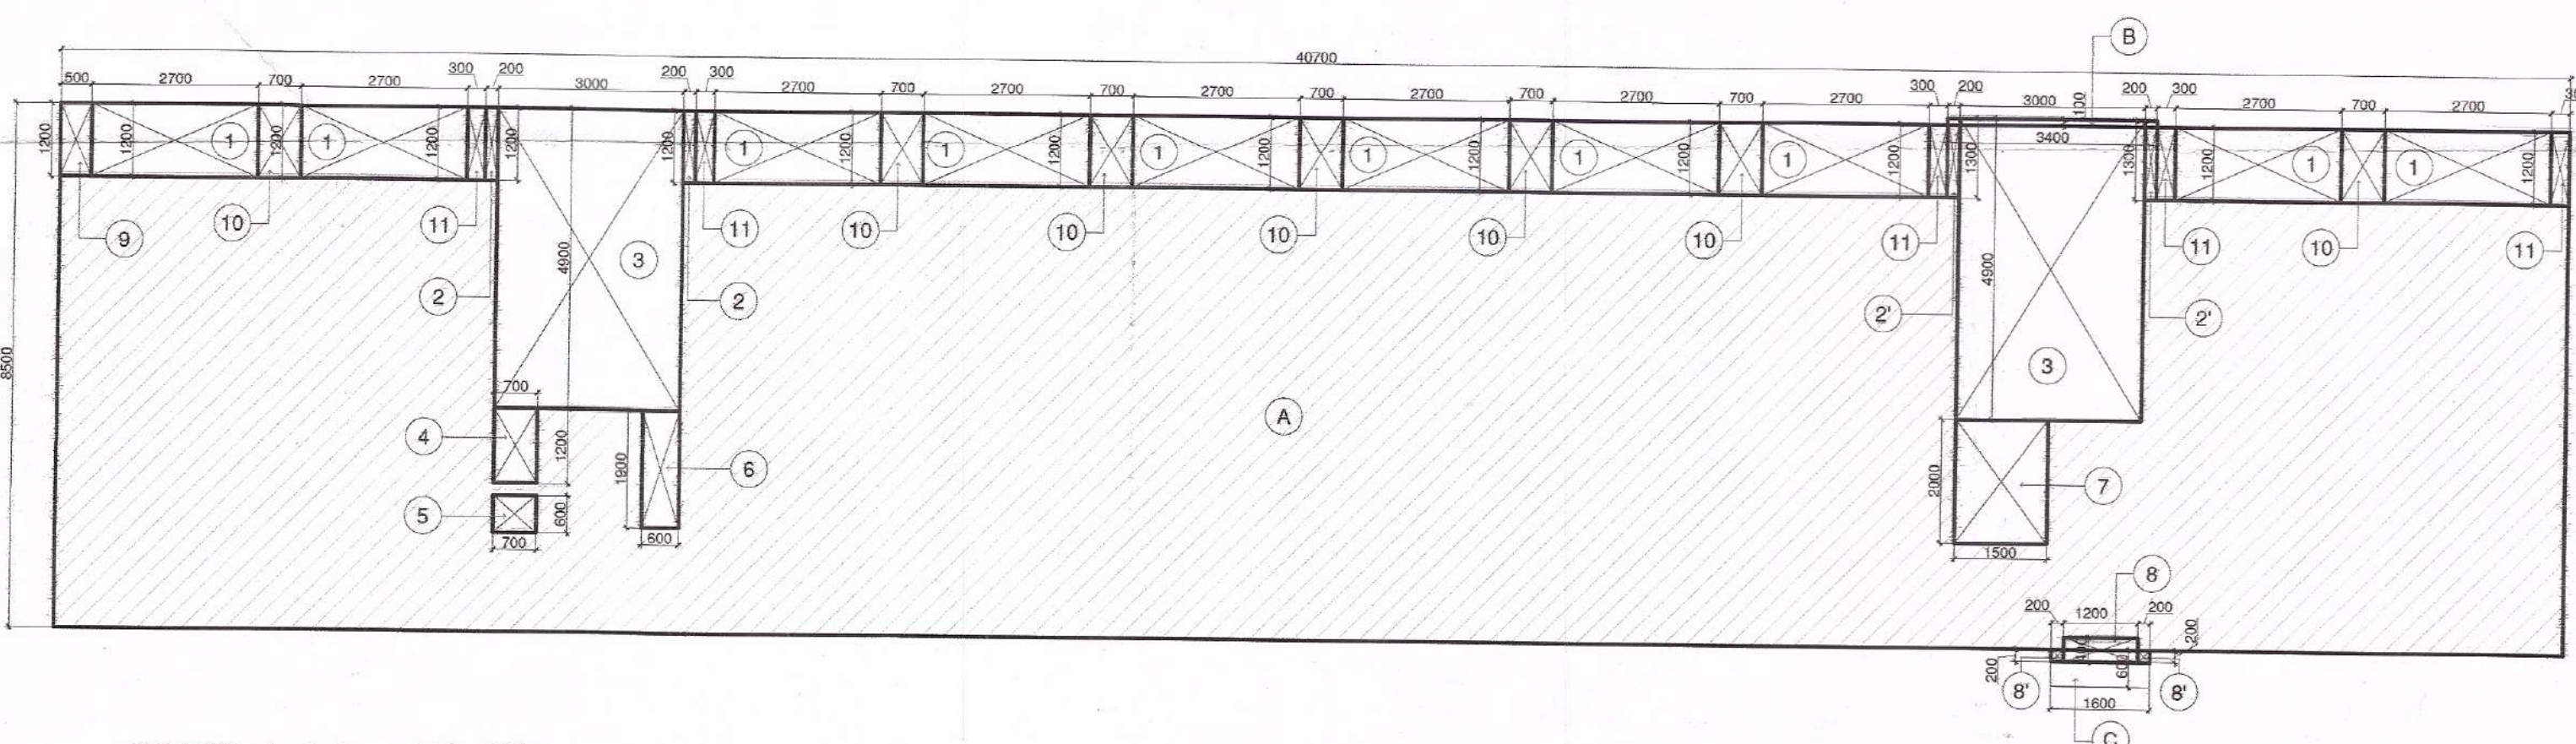

4 EWS 1st to 4th Floor Area Diagram
Scale: 1:100

EWS Stilt Floor Built up Area Calculation					
TYPE	QUANTITY	SHAPE	FORMULA	DETAIL	CALCULATION EACH AREA IN SQ.M
OUTLINE AREA					
A	1	RECTANGLE	L x B	40.700 x 8.500	345.950
B	1	RECTANGLE	L x B	3.400 x 0.100	0.340
C	1	RECTANGLE	L x B	1.600 x 0.600	0.960
TOTAL OUTLINE AREA					347.250
CUTOUT'S AREA (NON FAR)					
2	1	RECTANGLE	L x B	0.500 x 1.200	0.600
3	7	RECTANGLE	L x B	0.700 x 1.200	5.880
4	5	RECTANGLE	L x B	0.300 x 1.200	1.800
TOTAL CUTOUT'S AREA					8.280
TOTAL BUILT UP AREA = TOTAL OUTLINE AREA - TOTAL CUTOUT'S AREA					338.970

EWS STILT FLOOR LEVEL FAR AREA					
TYPE	QUANTITY	SHAPE	FORMULA	DETAIL	CALCULATION EACH AREA IN SQ.M
1	1	RECTANGLE	L x B	7.000 x 3.400	23.800
1'	1	RECTANGLE	L x B	7.100 x 3.400	24.140
TOTAL FAR AREA					47.940

EWS 1st to 4th Floor Area Calculation					
TYPE	QUANTITY	SHAPE	FORMULA	DETAIL	CALCULATION EACH AREA IN SQ.M
OUTLINE AREA					
A	1	RECTANGLE	L x B	40.700 x 8.500	345.950
B	1	RECTANGLE	L x B	3.400 x 0.100	0.340
C	1	RECTANGLE	L x B	1.600 x 0.600	0.960
TOTAL OUTLINE AREA					347.250
NON FAR AREA					
1	10	RECTANGLE	L x B	2.700 x 1.200	32.400
2	2	RECTANGLE	L x B	0.200 x 1.200	0.480
2'	2	RECTANGLE	L x B	0.200 x 1.300	0.520
3	2	RECTANGLE	L x B	3.000 x 4.900	29.400
4	1	RECTANGLE	L x B	0.700 x 1.200	0.840
5	1	RECTANGLE	L x B	0.700 x 0.600	0.420
6	1	RECTANGLE	L x B	0.600 x 1.900	1.140
7	1	RECTANGLE	L x B	1.500 x 2.000	3.000
8	1	RECTANGLE	L x B	1.200 x 0.400	0.480
8'	2	RECTANGLE	L x B	0.200 x 0.200	0.080
TOTAL NON FAR AREA					68.760
CUTOUT'S AREA (NON FAR)					
9	1	RECTANGLE	L x B	0.500 x 1.200	0.600
10	7	RECTANGLE	L x B	0.700 x 1.200	5.880
11	5	RECTANGLE	L x B	0.300 x 1.200	1.800
TOTAL CUTOUT'S AREA					8.280
TOTAL BUILT UP AREA = TOTAL OUTLINE AREA - TOTAL CUTOUT'S AREA					338.970
FAR AREA = TOTAL OUTLINE AREA - (TOTAL NON FAR AREA + TOTAL CUTOUT'S AREA)					270.210

EWS - DOOR - WINDOW SCHEDULE					
INTERNAL DOORS					
DOOR TAG	ROOM DESCRIPTION	QTY	STRUCTURAL OPENING	LEVEL (FROM FFL)	
			WIDTH	HEIGHT	CILL LINTEL
DD1	ROOM		1000	2450	±00 2400
DD2	ALL TOILETS		750	2450	±00 2400
EXTERNAL DOORS					
DW01	PANTRY		1400 (AS / PLAN)	2750 / 1500	±00 / +1200 2700
WINDOWS					
WD1	STAIRCASE		1250	1500	1200 2700
WD2	TOILET		800	1500	1200 2700

Sign & Stamp

Architect (H.O.) S.T.P. (G) C.T.P. (H.)
Member Secretary Member Chairman
B.P.C. B.P.C. B.P.C.
J. P. A. P.

Deputy Director (T)
O/o Directorate Fire Service
Member B.P.C.

KEY PLAN

Checked and found ok for Public Health
(Intergrated Services) only subject to comments in
form No. SE (H.O.) 204777
20.04.2019
Supervisor (H.O.)
HSVP (H.O.)

This is a PROVISIONAL APPROVAL BUILDING PLAN
only for purpose of inviting
objection from the general public
Architect (H.O.)
Directorate of Town and Country Planning
Haryana, Chandigarh

LEGEND

1	1500 CI WASTE PIPE
2	1500 CI WASTE PIPE FOR EXTERIOR
3	1600 UPVC RAIN WATER PIPE
4	1600 UPVC RAIN WATER PIPE FOR EXTERIOR
5	1600 UPVC RAIN WATER PIPE FOR EXTERIOR
EWS Floor Area Calculation

FLOOR	FAR AREA	Builtup AREA
STILT	47.940	338.970
1st	270.210	338.970
2nd	270.210	338.970
3rd	270.210	338.970
4th	270.210	338.970
5th	187.490	222.770
Total	1316.270	1917.620

PROJECT NAME & ADDRESS

APPROVAL OF REVISED BUILDING PLANS OF RESIDENTIAL GROUP
HOUSING COLONY UNDER TRANSIT ORIENTED DEVELOPMENT
(TOD) POLICY FOR MIX LAND USE COLONY
(70% RESIDENTIAL + 30% COMMERCIAL) MEASURING 4.85 ACRES
(LICENSE NO. 110 OF 2013 DATED 27.12.2013) IN SECTION - 26,
GURUGRAM MANESAR URBAN COMPLEX BEING DEVELOPED BY
SILVERGLADES INFRASTRUCTURE PVT. LTD.

CLIENT NAME & ADDRESS

GROUP SILVERGLADES
5th FLOOR, TIME SQUARE BUILDING, B-BLOCK,
SUSHANT LOK, PHASE 1, GURUGRAM - 122002,
HARYANA, INDIA

ARCHITECT'S SIGN & STAMP

CLIENT'S SIGN & STAMP

ANAND SHARMA
B. Arch (Hons), M.C.A.
CA/95/18739, AIAIA-12739

14-01-2019

14-01-2019

