



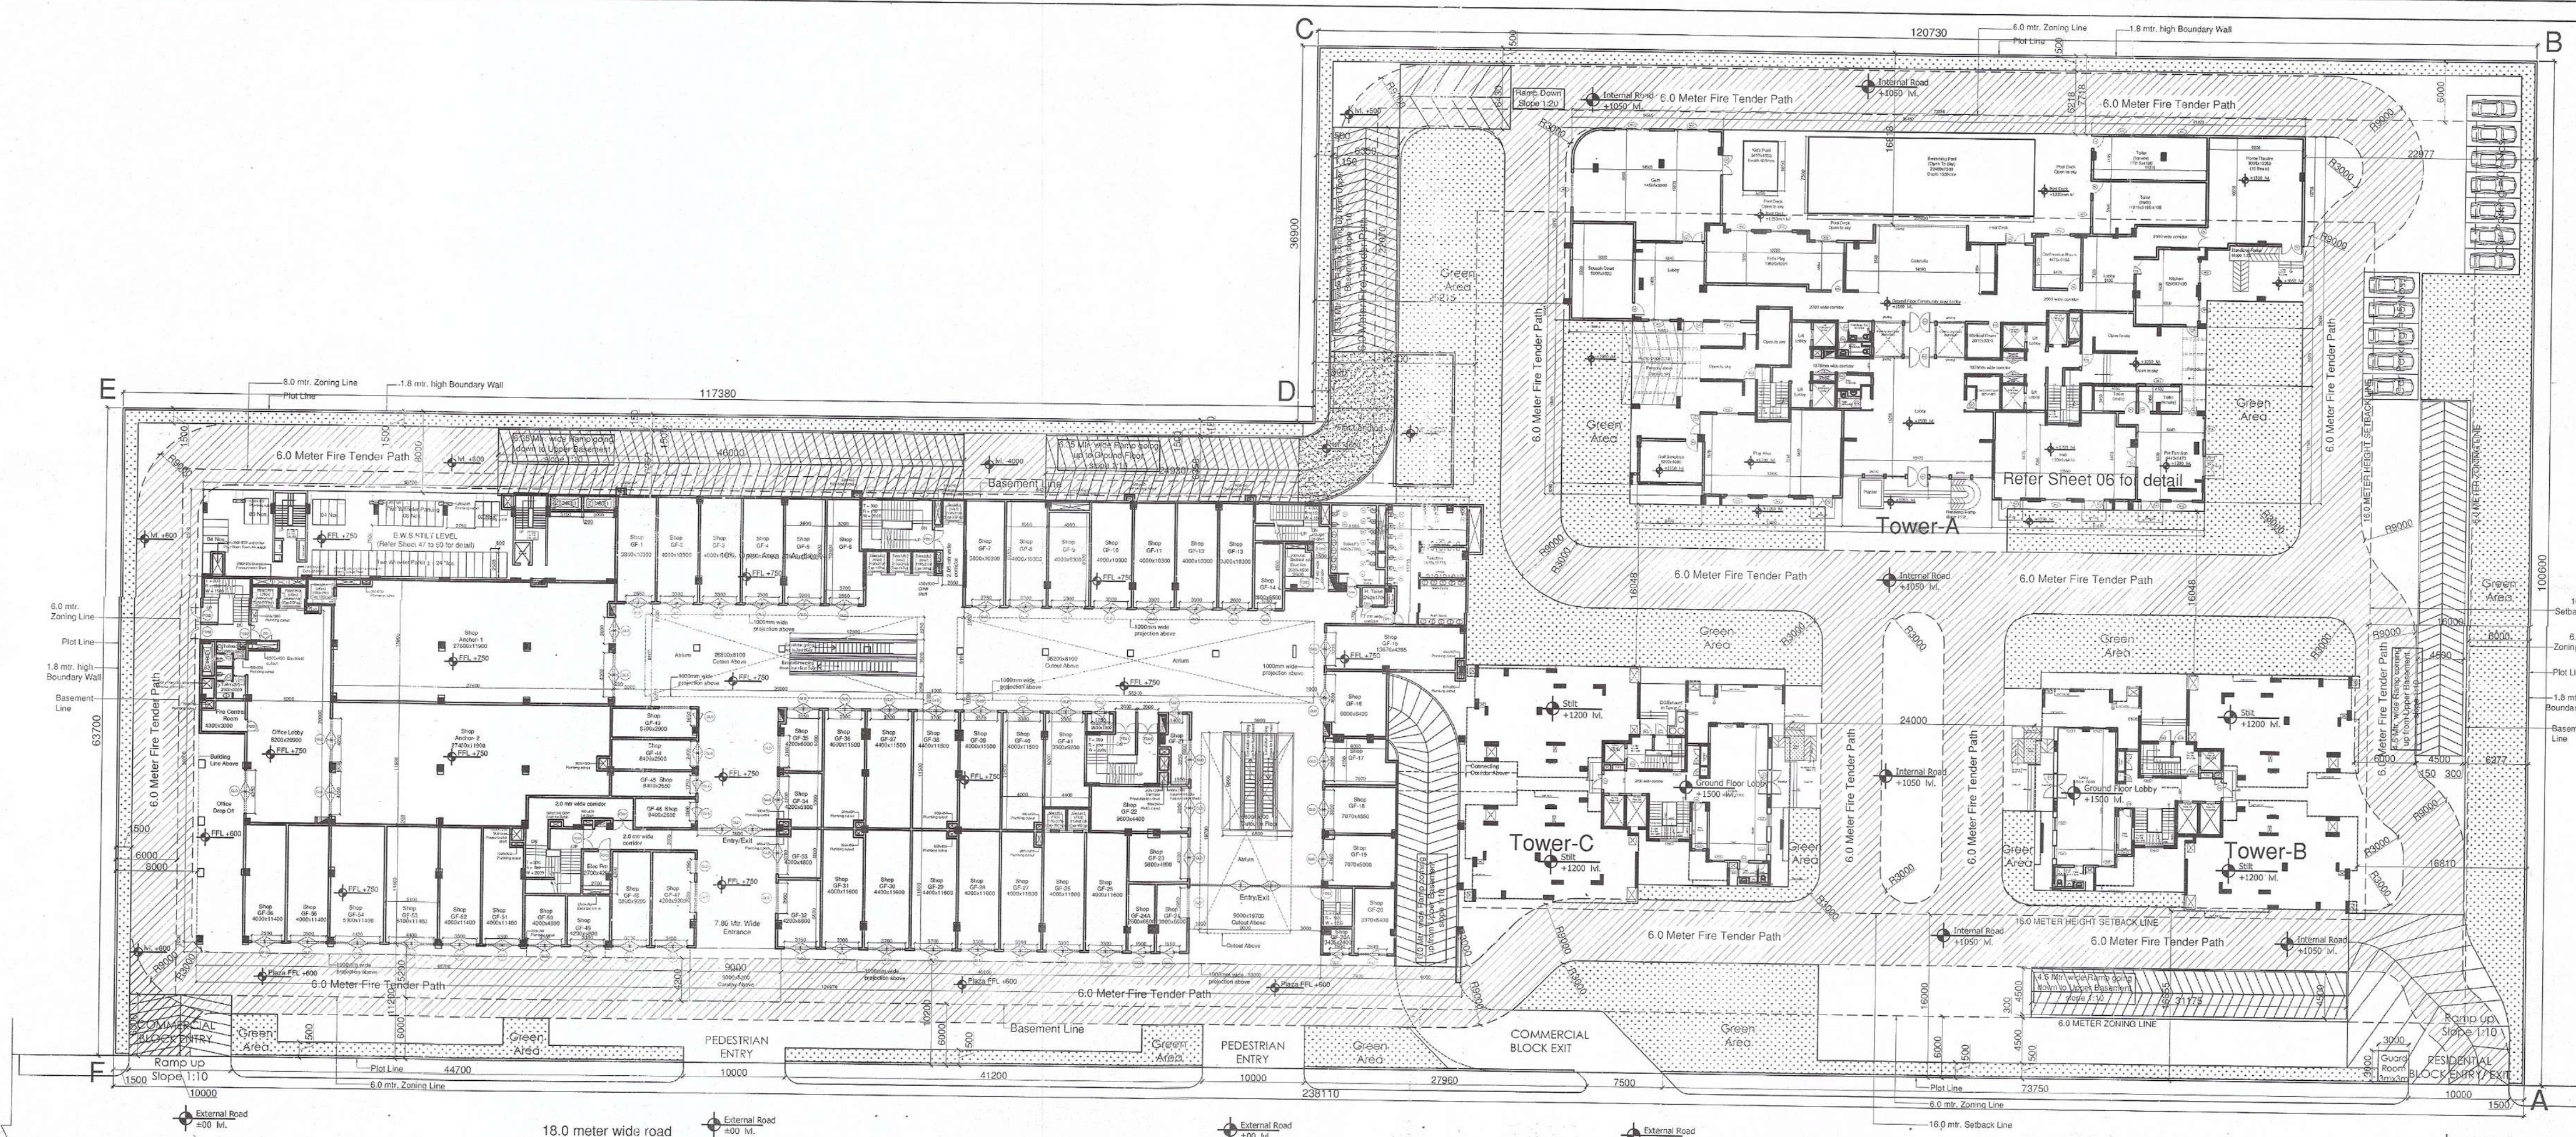

1 Ground Floor Plan Scale: 1:400

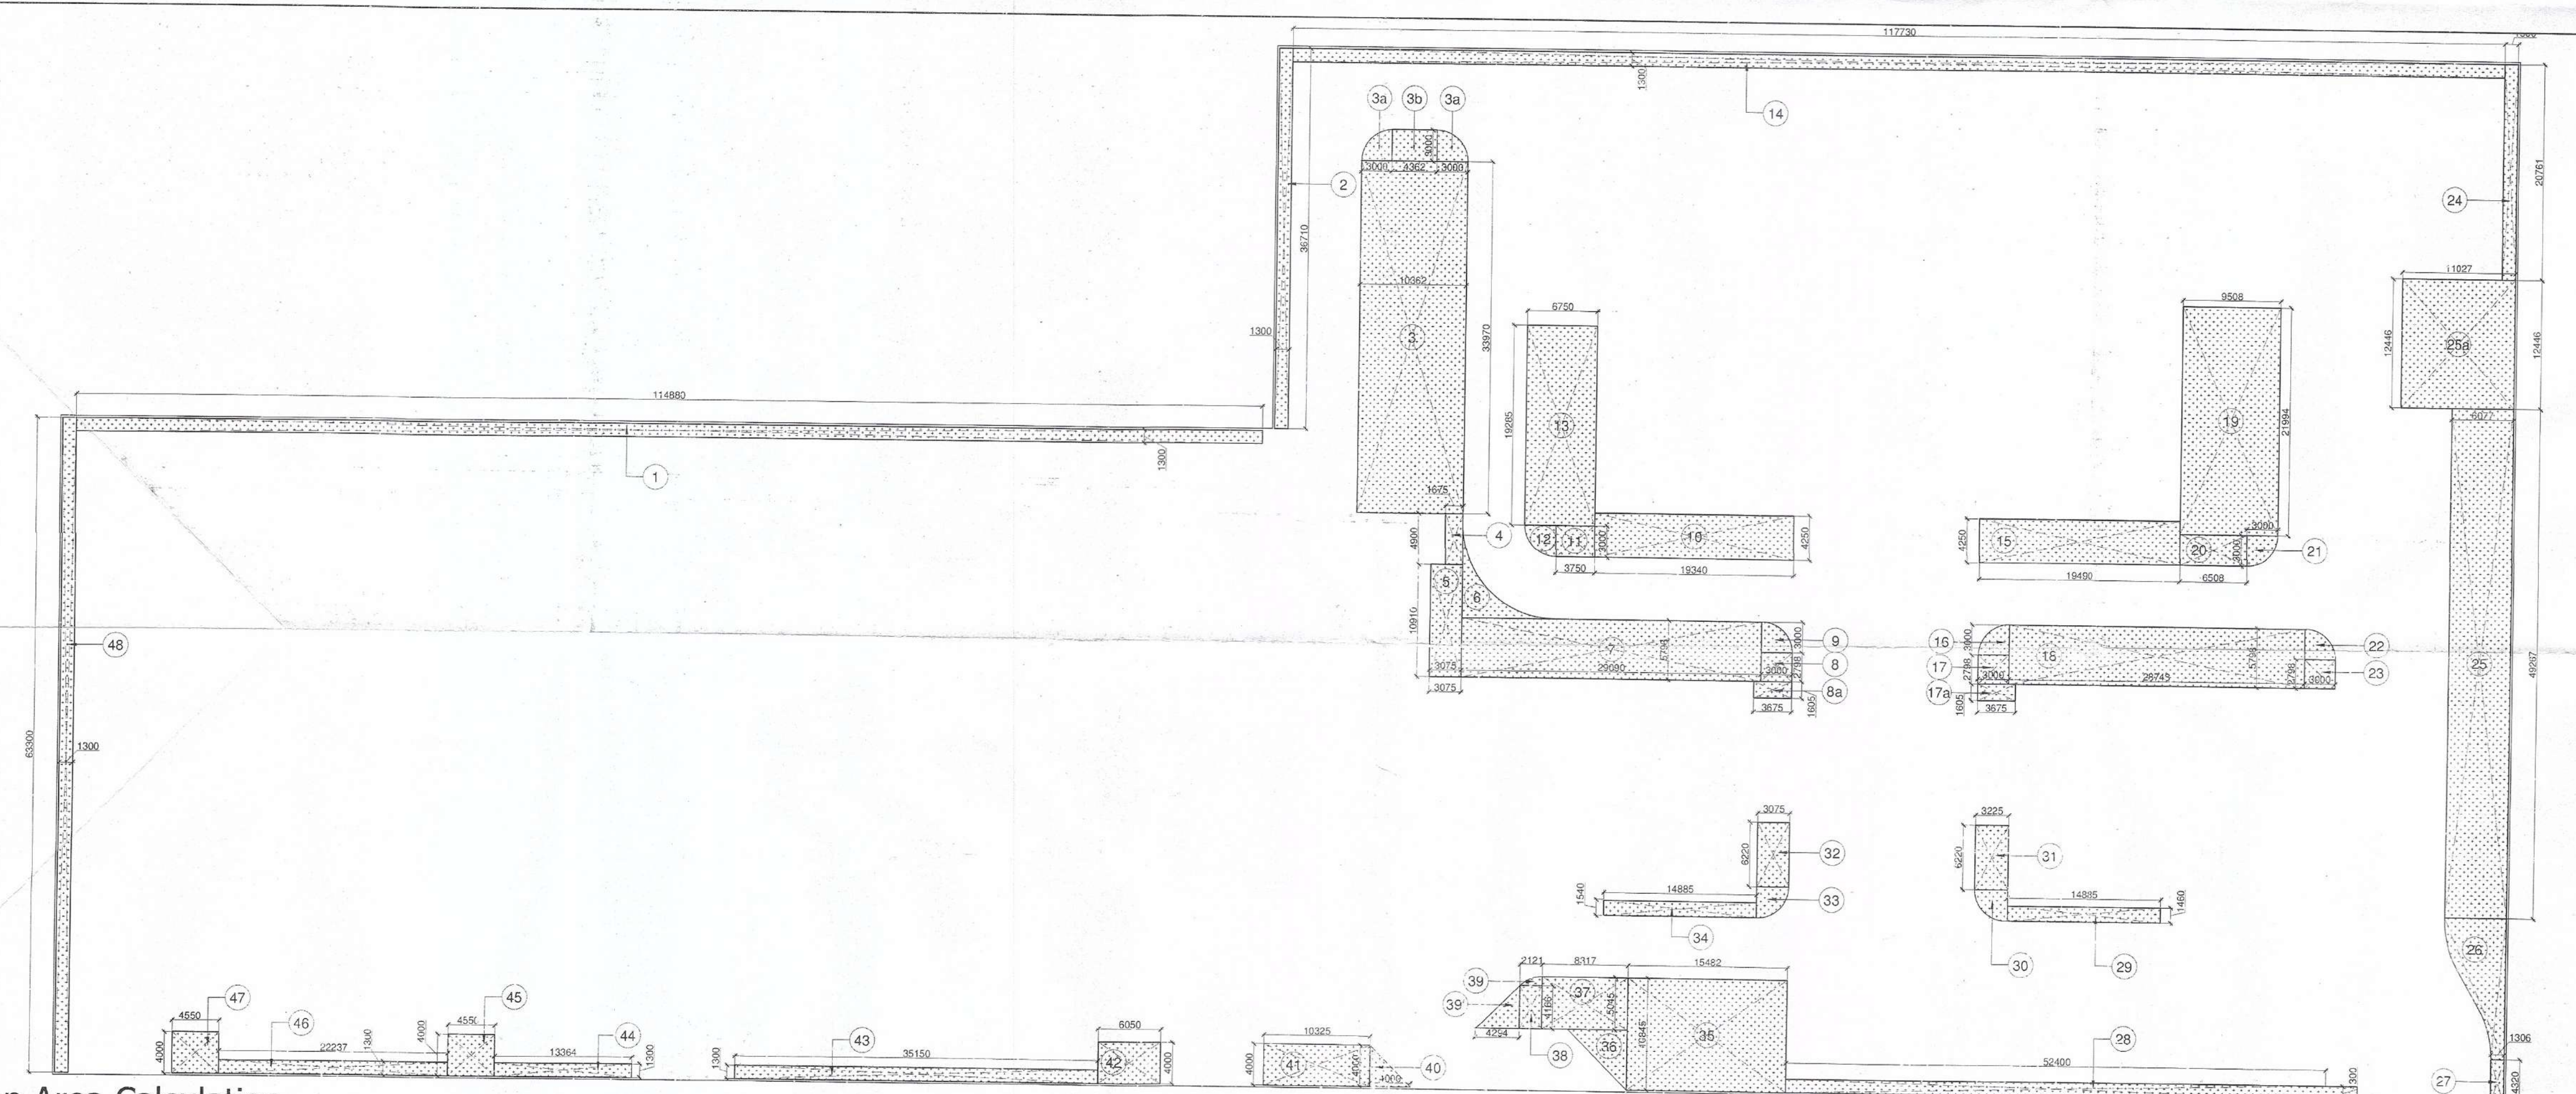

## 1 Green Area Calculation

|              |
|--------------|
| Sign & Stamp |
|--------------|






|                  |                  |            |          |
|------------------|------------------|------------|----------|
| ARCHITECT (H.Q.) | S.T.P.           | S.T.P. (G) | C.T.P.   |
|                  | Member Secretary | Member     | Chairman |
| B.P.C            | B.P.C            | B.P.C      | B.P.C    |

Deputy Director (T)  
O/o Directorate Fire Service  
Member B.P.C

This is a "PROVISIONAL APPROVED BUILDING PLAN"  
only for purpose of inviting  
objection from the general public

Architect (HQ)  
Directorate of Town and Country Planning  
Haryana, Chandigarh

| GREEN AREA CALCULATION |          |           |           |                               |
|------------------------|----------|-----------|-----------|-------------------------------|
| TYPE                   | QUANTITY | SHAPE     | FORMULA   | CALCULATION<br>AREA (sq. ft.) |
| 1                      | 1        | RECTANGLE | L x B     | 114.830 1.300                 |
|                        | 2        | RECTANGLE | L x B     | 38.710 3.300                  |
| 3a                     | 1        | RECTANGLE | L x B     | 13.362 32.970                 |
|                        | 2        | AS/PLAN   |           |                               |
| 3b                     | 1        | RECTANGLE | L x B     | 4.632 3.000                   |
|                        | 2        | RECTANGLE | L x B     | 1.365 3.000                   |
| 5                      | 1        | RECTANGLE | L x B     | 2.975 10.910                  |
|                        | 2        | AS/PLAN   |           |                               |
| 6                      | 1        | RECTANGLE | L x B     | 29.050 5.785                  |
|                        | 2        | RECTANGLE | L x B     | 3.000 2.785                   |
| 8a                     | 1        | RECTANGLE | L x B     | 3.625 1.605                   |
|                        | 2        | RECTANGLE | L x B     | 3.625 1.605                   |
| 9                      | 1        | RECTANGLE | L x B     | 13.310 4.250                  |
|                        | 2        | RECTANGLE | L x B     | 13.310 4.250                  |
| 10                     | 1        | RECTANGLE | L x B     | 7.375 3.000                   |
|                        | 2        | RECTANGLE | L x B     | 7.375 3.000                   |
| 13                     | 1        | RECTANGLE | L x B     | 13.310 39.385                 |
|                        | 2        | RECTANGLE | L x B     | 117.730 3.300                 |
| 14                     | 1        | RECTANGLE | L x B     | 117.730 3.300                 |
|                        | 2        | RECTANGLE | L x B     | 18.490 4.250                  |
| 15                     | 1        | RECTANGLE | L x B     | 18.490 4.250                  |
|                        | 2        | AS/PLAN   |           |                               |
| 17                     | 1        | RECTANGLE | L x B     | 3.000 2.785                   |
|                        | 2        | RECTANGLE | L x B     | 3.625 1.605                   |
| 17a                    | 1        | RECTANGLE | L x B     | 3.625 1.605                   |
|                        | 2        | RECTANGLE | L x B     | 68.768 5.785                  |
| 19                     | 1        | RECTANGLE | L x B     | 9.500 2.004                   |
|                        | 2        | RECTANGLE | L x B     | 15.500 3.000                  |
| 21                     | 1        | RECTANGLE | L x B     | 15.500 3.000                  |
|                        | 2        | AS/PLAN   |           |                               |
| 23                     | 1        | RECTANGLE | L x B     | 3.000 2.785                   |
|                        | 2        | RECTANGLE | L x B     | 1.300 20.765                  |
| 24                     | 1        | RECTANGLE | L x B     | 1.300 20.765                  |
|                        | 2        | RECTANGLE | L x B     | 11.027 12.446                 |
| 25a                    | 1        | RECTANGLE | L x B     | 11.027 12.446                 |
|                        | 2        | AS/PLAN   |           |                               |
| 26                     | 1        | RECTANGLE | L x B     | 1.305 4.810                   |
|                        | 2        | RECTANGLE | L x B     | 32.400 1.300                  |
| 28                     | 1        | RECTANGLE | L x B     | 18.465 4.460                  |
|                        | 2        | RECTANGLE | L x B     | 3.125 6.320                   |
| 30                     | 1        | RECTANGLE | L x B     | 3.075 6.320                   |
|                        | 2        | RECTANGLE | L x B     | 3.075 6.320                   |
| 32                     | 1        | RECTANGLE | L x B     | 14.885 1.400                  |
|                        | 2        | AS/PLAN   |           |                               |
| 33                     | 1        | RECTANGLE | L x B     | 16.825 1.540                  |
|                        | 2        | RECTANGLE | L x B     | 15.480 10.045                 |
| 35                     | 1        | RECTANGLE | L x B     | 15.480 10.045                 |
|                        | 2        | AS/PLAN   |           |                               |
| 37                     | 1        | RECTANGLE | L x B     | 1.317 5.015                   |
|                        | 2        | RECTANGLE | L x B     | 2.121 4.166                   |
| 38                     | 1        | RECTANGLE | L x B     | 2.121 4.166                   |
|                        | 2        | AS/PLAN   |           |                               |
| 39                     | 1        | TRIANGLE  | 1/2 L x B | 4.294 4.166                   |
|                        | 2        | TRIANGLE  | 1/2 L x B | 4.000 4.000                   |
| 41                     | 1        | RECTANGLE | L x B     | 20.375 4.000                  |
|                        | 2        | RECTANGLE | L x B     | 6.050 4.000                   |
| 43                     | 1        | RECTANGLE | L x B     | 6.050 4.000                   |
|                        | 2        | RECTANGLE | L x B     | 13.364 1.300                  |
| 44                     | 1        | RECTANGLE | L x B     | 13.364 1.300                  |
|                        | 2        | RECTANGLE | L x B     | 4.550 4.000                   |
| 45                     | 1        | RECTANGLE | L x B     | 4.550 4.000                   |
|                        | 2        | RECTANGLE | L x B     | 2.375 1.300                   |
| 47                     | 1        | RECTANGLE | L x B     | 4.550 4.000                   |
|                        | 2        | RECTANGLE | L x B     | 1.300 83.300                  |
| 48                     | 1        | RECTANGLE | L x B     | 1.300 83.300                  |
|                        | 2        | AS/PLAN   |           |                               |
| TOTAL GREEN AREA       |          |           |           | 2947.7                        |

|                                                   |            |         |
|---------------------------------------------------|------------|---------|
| TOTAL PLOT AREA                                   | 19627.2225 | SQ. MTR |
| TOTAL GREEN AREA REQUIRED @ 15 % OF THE PLOT AREA | 2944.083   | SQ. MTR |
| PROPOSED GREEN AREA                               | 2947.730   | SQ. MTR |

|                        |
|------------------------|
| PROJECT NAME & ADDRESS |
|------------------------|

APPROVAL OF REVISED BUILDING PLANS OF RESIDENTIAL GROUP HOUSING COLONY UNDER TRANSIT ORIENTED DEVELOPMENT (TOD) POLICY FOR MIX LAND USE COLONY (70% RESIDENTIAL+30%COMMERCIAL) MEASURING 4.85 ACRES (LICENSE No. 110 OF 2013 DATED 27.12.2013) IN SECTOR - 28, GURUGRAM MANESAR URBAN COMPLEX BEING DEVELOPED BY SILVERGLADES INFRASTRUCTURE Pvt. Ltd.

CLIENT NAME & ADDRESS

GROUP SILVERGLADES  
5th FLOOR, TIME SQUARE BUILDING, B-BLOCK,  
SUSHANT LOK, PHASE-1, GURUGRAM - 122002,

ARCHITECT'S SIGN &amp; STAMP

|  |                       |
|--|-----------------------|
|  | CLIENT'S SIGN & STAMP |
|  |                       |

ANAND SHARMA  
B. Arch (Hons), I.C.A.I.  
CA/95/16798, A/INA-12753

Stamp: 

DRAWING TITLE

### Green Area Calculation

|             |             |       |
|-------------|-------------|-------|
| SCALE       | DRAWING NO. | NORTH |
| 1:400 ON A1 | 003         |       |
| DATE        |             |       |
| 01-12-2019  |             |       |