


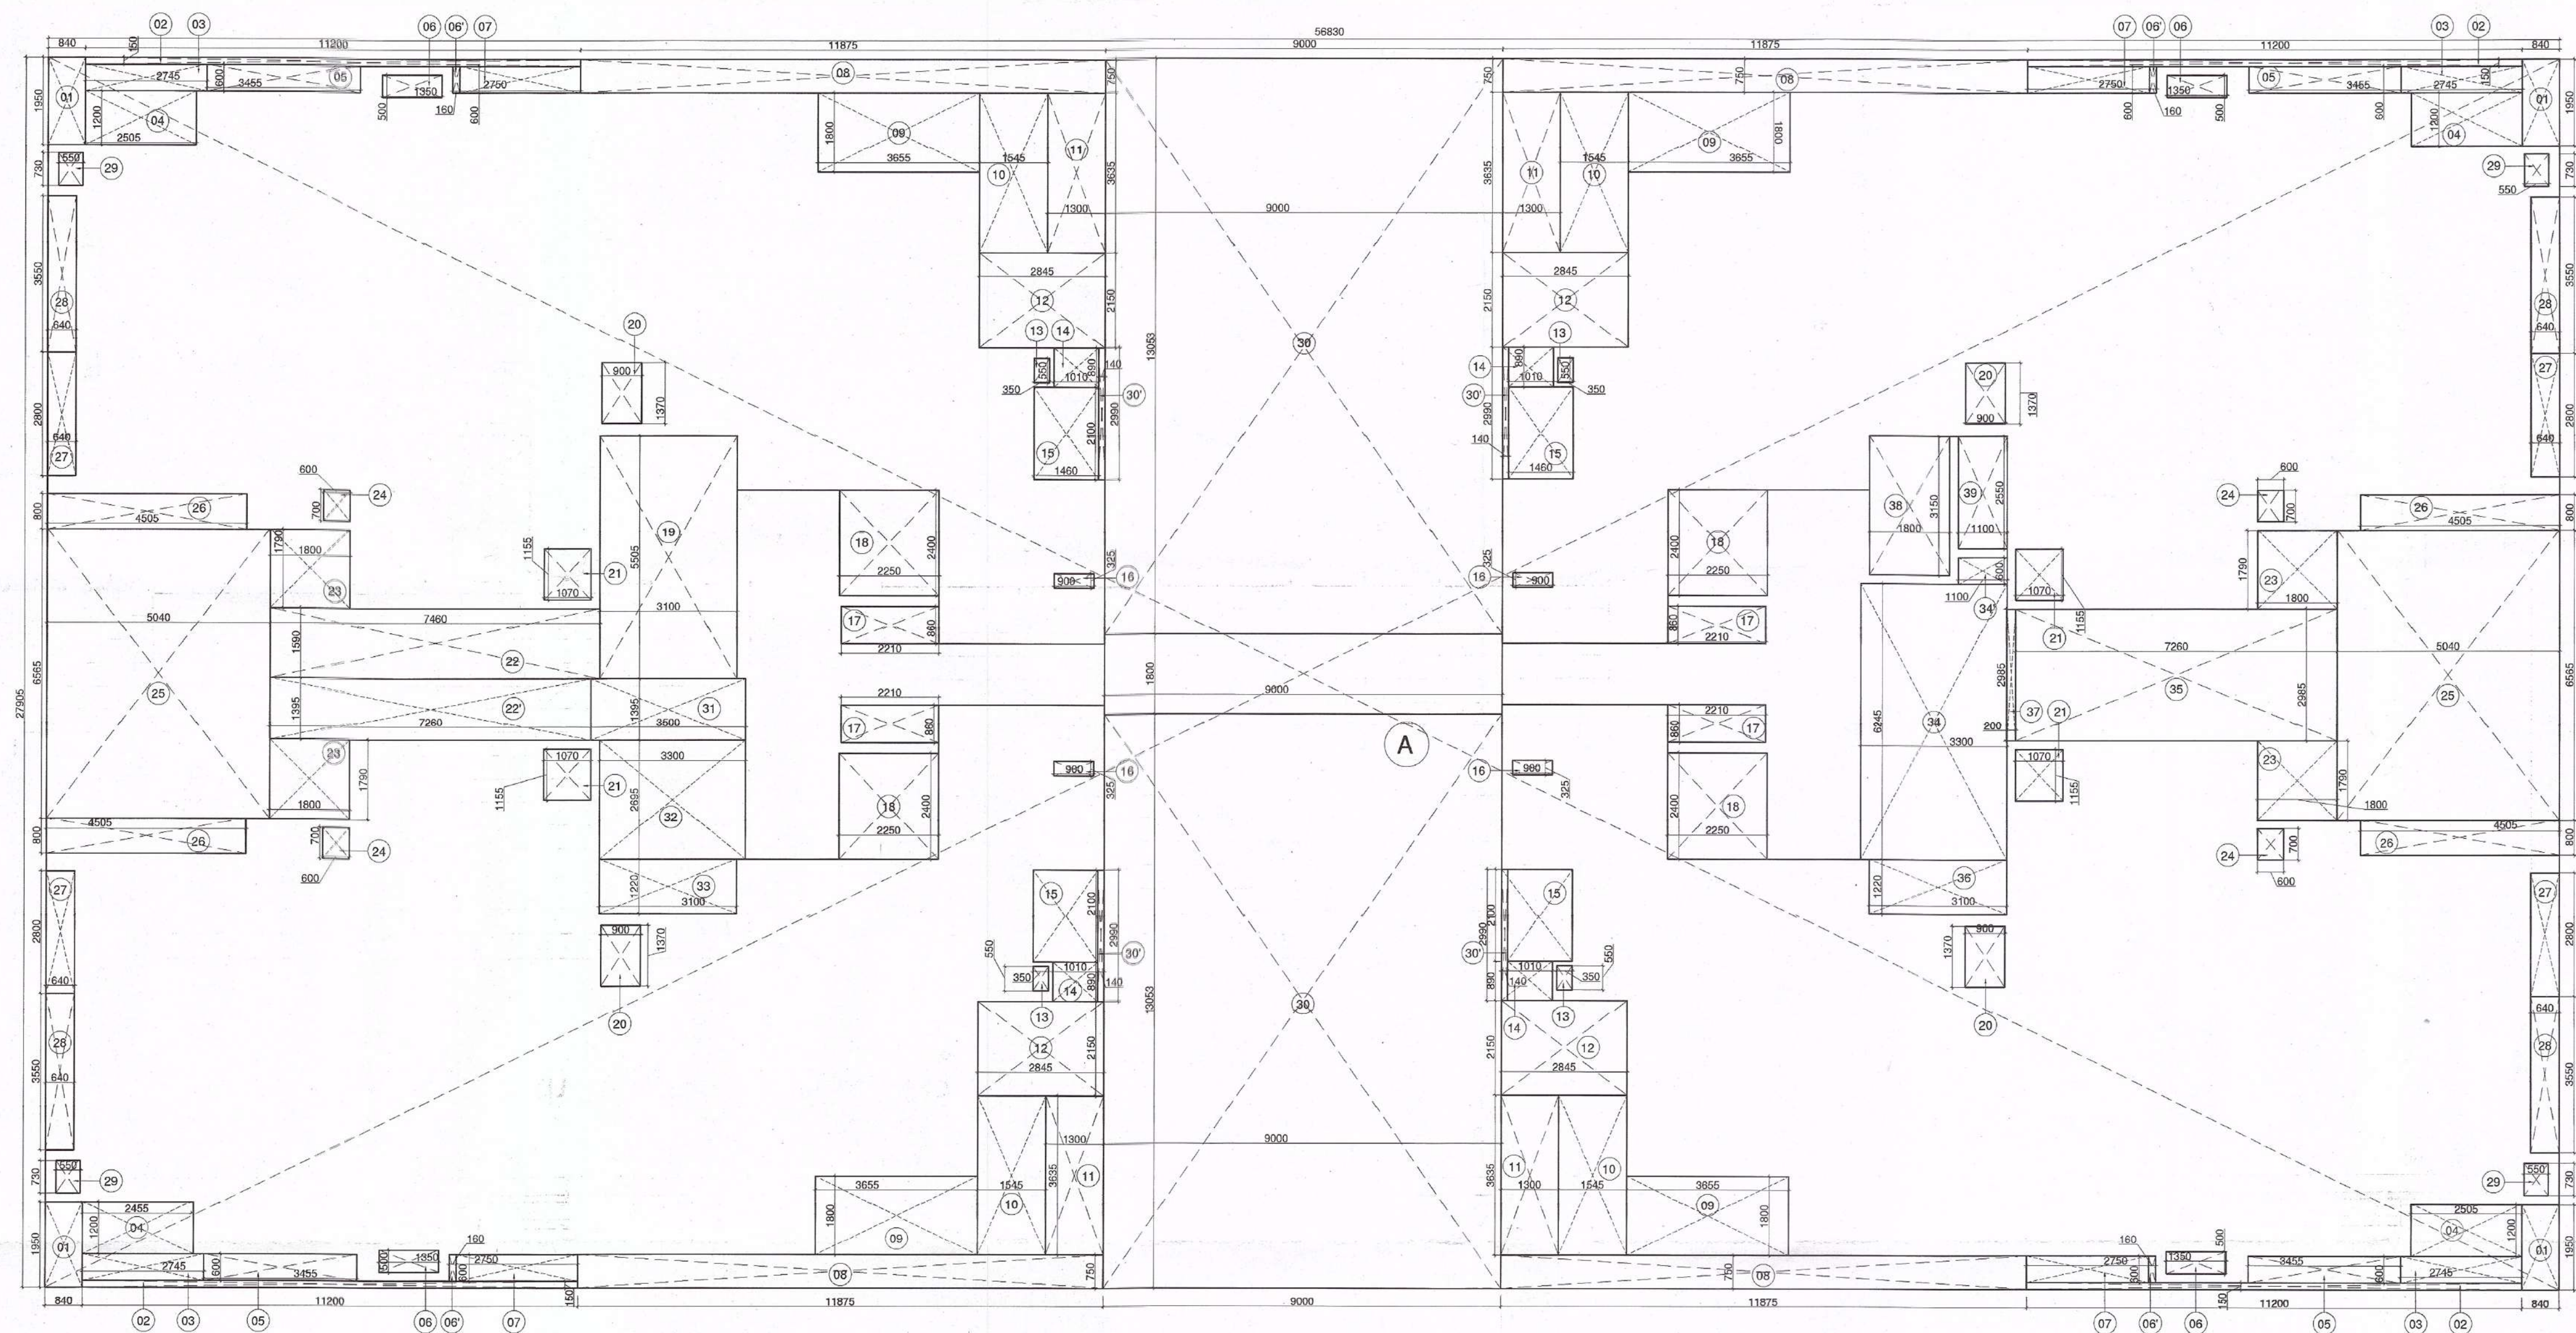


1 Tower - A - 1st to 26th Typical Floor Area Diagram
Scale: 1:100

Tower - A - 1st to 26th Typical Floor Plan FAR AREA CALCULATION					
TYPE	QUANTITY	SHAPE	FORMULA	DETAIL	CALCULATION EACH AREA IN SQ.M
OUTLINE AREA					
A	1	RECTANGLE	L x B	56.830	27.905
TOTAL OUTLINE AREA					1585.841
NON FAR AREA					
1	4	RECTANGLE	L x B	1.950	0.840
3	4	RECTANGLE	L x B	2.745	0.600
4	4	RECTANGLE	L x B	2.505	1.200
6	4	RECTANGLE	L x B	1.350	0.500
7	4	RECTANGLE	L x B	2.750	0.600
9	4	RECTANGLE	L x B	3.655	1.800
10	4	RECTANGLE	L x B	3.635	1.545
13	4	RECTANGLE	L x B	0.550	0.350
14	4	RECTANGLE	L x B	1.010	0.890
15	4	RECTANGLE	L x B	2.100	1.460
16	4	RECTANGLE	L x B	0.900	0.325
17	4	RECTANGLE	L x B	2.210	0.860
20	4	RECTANGLE	L x B	1.370	0.900
21	4	RECTANGLE	L x B	1.155	1.070
23	4	RECTANGLE	L x B	1.800	1.790
24	4	RECTANGLE	L x B	0.700	0.600
27	4	RECTANGLE	L x B	2.800	0.640
29	4	RECTANGLE	L x B	0.730	0.550
31	1	RECTANGLE	L x B	3.500	1.395
32	1	RECTANGLE	L x B	3.300	2.695
33	1	RECTANGLE	L x B	3.100	1.220
34	1	RECTANGLE	L x B	6.245	3.300
34'	1	RECTANGLE	L x B	1.100	0.600
36	1	RECTANGLE	L x B	3.100	1.220
37	1	RECTANGLE	L x B	2.985	0.200
TOTAL NON FAR AREA					185.069

CUTOUT'S AREA (NON FAR)					
2	4	RECTANGLE	L x B	11.200	0.150
5	4	RECTANGLE	L x B	3.455	0.600
6'	4	RECTANGLE	L x B	0.600	0.160
8	4	RECTANGLE	L x B	11.875	0.750
11	4	RECTANGLE	L x B	3.635	1.300
12	4	RECTANGLE	L x B	2.845	2.150
18	4	RECTANGLE	L x B	2.400	2.250
19	1	RECTANGLE	L x B	5.505	3.100
22	1	RECTANGLE	L x B	7.460	1.590
22'	1	RECTANGLE	L x B	7.260	1.395
25	2	RECTANGLE	L x B	6.565	5.040
26	4	RECTANGLE	L x B	4.505	0.800
28	4	RECTANGLE	L x B	3.550	0.640
30	2	RECTANGLE	L x B	13.053	9.000
30'	4	RECTANGLE	L x B	2.900	0.140
35	1	RECTANGLE	L x B	7.260	2.985
38	1	RECTANGLE	L x B	3.150	1.800
39	1	RECTANGLE	L x B	2.550	1.100
TOTAL CUTOUT'S AREA					511.448
TOTAL BUILT UP AREA = TOTAL OUTLINE AREA - TOTAL CUTOUT'S AREA					1074.393
FAR AREA = TOTAL OUTLINE AREA - (TOTAL NON FAR AREA+TOTAL CUTOUT'S AREA)					889.324

Sign & Stamp

 
 Member Secretary
 B.P.C.
 JD


 Member Chairman
 B.P.C. - B.P.C.
 PA


 Member
 B.P.C.
 ATP

KEY PLAN

This is a "PROVISIONAL APPROVED BUILDING PLAN"
 only for purpose of inviting
 auction from the general public
 (Not to be used for any other purpose)
 Directorate of Town and Country Planning,
 Haryana, Chandigarh

PROJECT NAME & ADDRESS

APPROVAL OF REVISED BUILDING PLANS OF RESIDENTIAL GROUP
 HOUSING COLONY UNDER TRANSIT ORIENTED DEVELOPMENT
 (TOD) POLICY FOR MIX LAND USE COLONY
 (70% RESIDENTIAL+30%COMMERCIAL) MEASURING 4.85 ACRES
 (LICENSE No. 110 OF 2013 DATED 27.12.2013) IN SECTOR - 26,
 GURUGRAM MANESAR URBAN COMPLEX BEING DEVELOPED BY
 SILVERGLADES INFRASTRUCTURE PVT. LTD.

CLIENT NAME & ADDRESS

GROUP SILVERGLADES
 5th FLOOR, TIME SQUARE BUILDING, B-BLOCK,
 SUSHANT LOK, PHASE-I, GURUGRAM - 122002,
 HARYANA, INDIA

ARCHITECT'S SIGN & STAMP

ANAND SHARMA
 Archt (110103) M.C.A.
 No. 110103, AN/A-12796


DRAWING TITLE

Tower - A - 1st to 26th Typical Floor Area
 Diagram

SCALE

1:100 ON A1

DATE

01-12-2019

DRAWING NO.

010

NORTH