
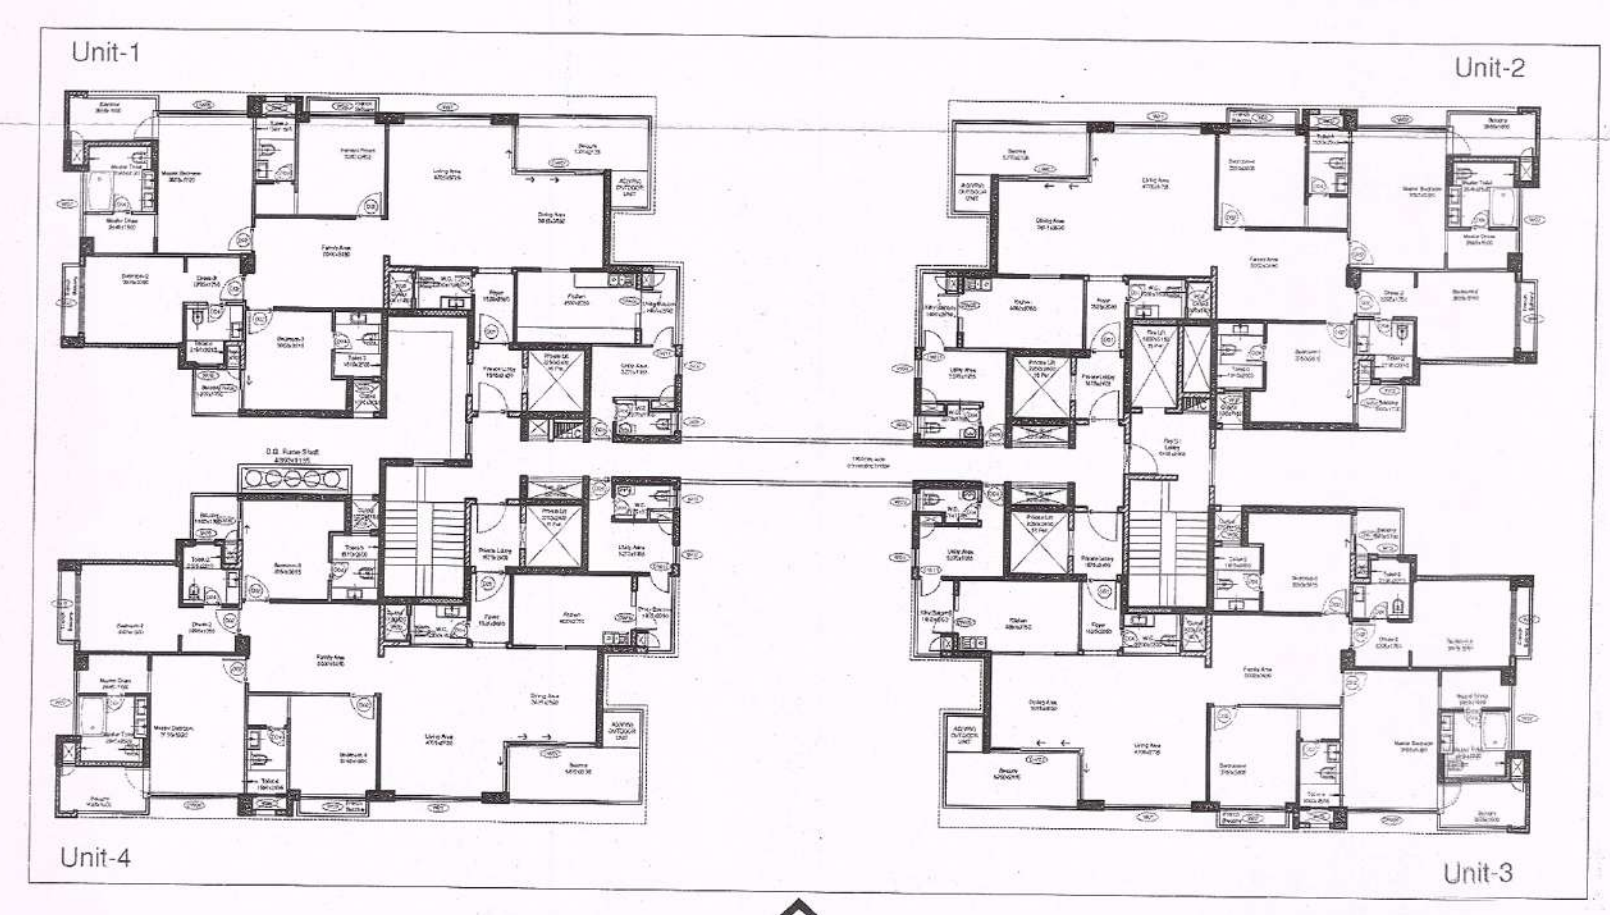


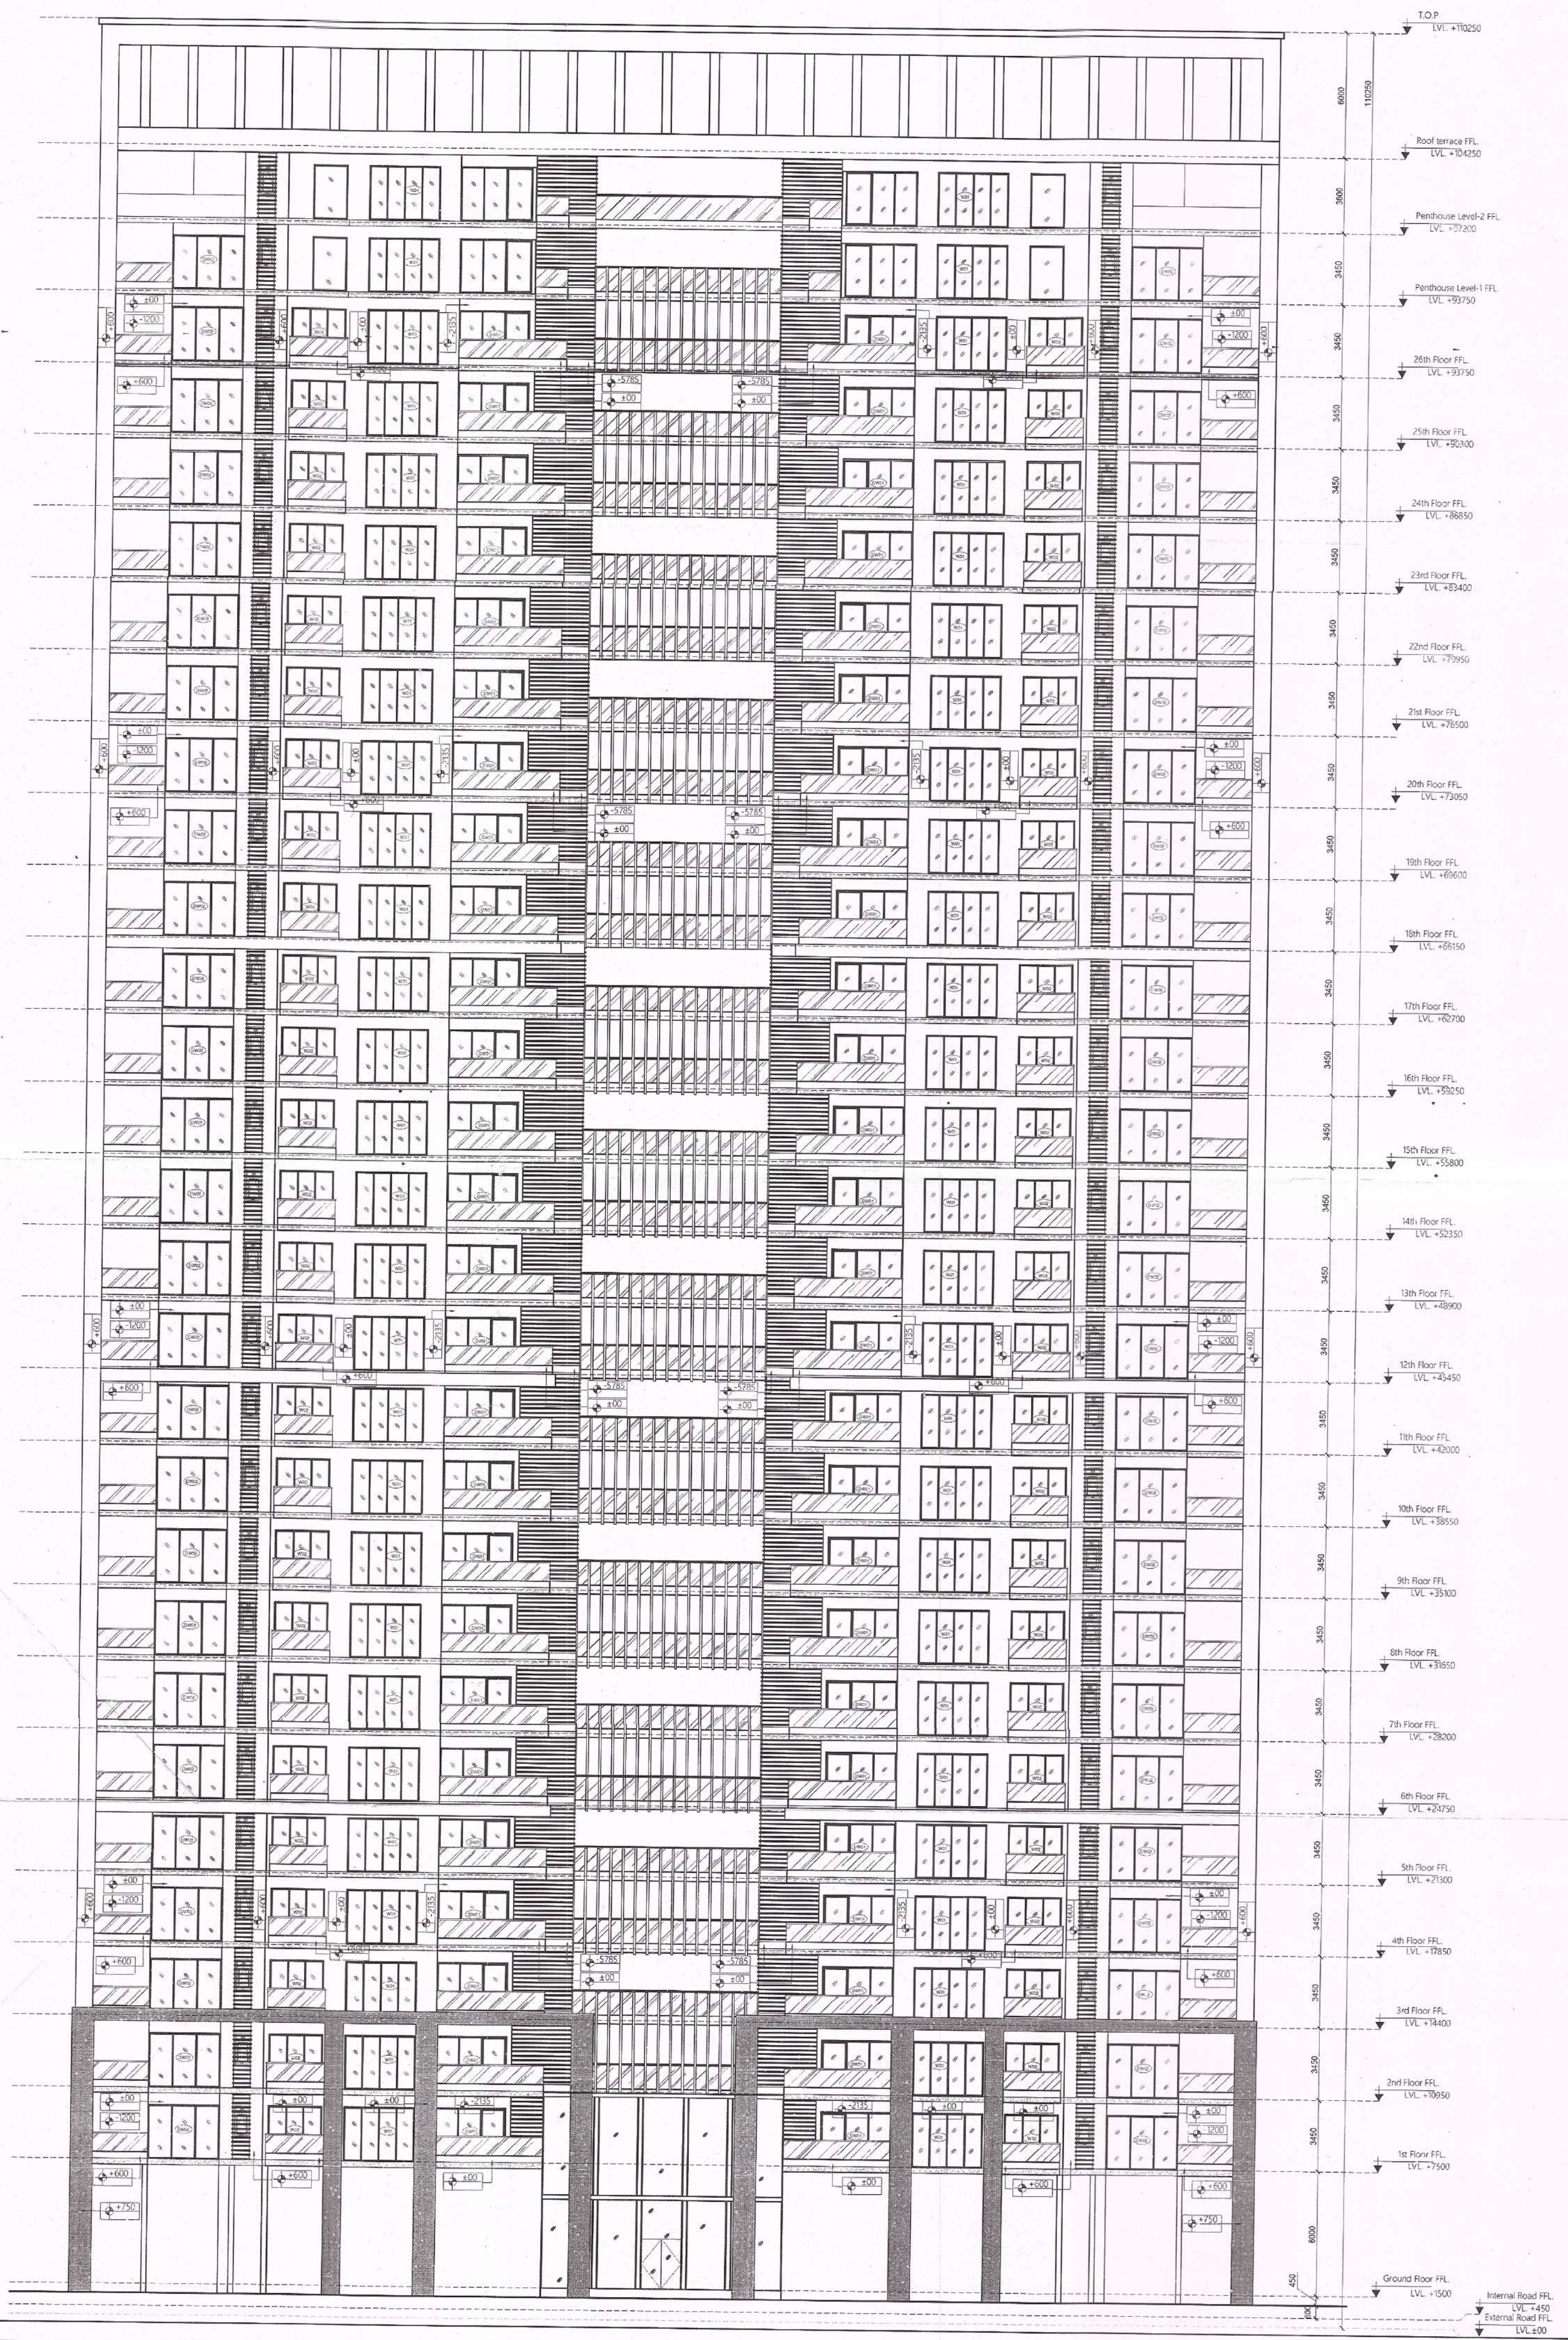

KEY PLAN
N.T.S.

FRONT ELEVATION

Sign & Stamp

APPROVED (H.O.) S.T.P. S.T.A. (S) C.T.P. (H.O.)
Member Secretary Member Chairman
B.P.C. B.P.C. B.P.C.

JD RP ATP

Deputy Director (T)
O/o District Fire Service
Member B.P.C.

KEY PLAN

This is a "PROVISIONAL APPROVED BUILDING PLAN"
only for purpose of inviting
tender from the general public

Architect (H.O.)
Directorate of Town and Country Planning,
Chandigarh

PROJECT NAME & ADDRESS

APPROVAL OF REVISED BUILDING PLANS OF RESIDENTIAL GROUP
HOUSING COLONY UNDER TRANSIT ORIENTED DEVELOPMENT
(TOD) POLICY FOR MIX LAND USE COLONY
(70% RESIDENTIAL + 30% COMMERCIAL) MEASURING 4.85 ACRES
(LICENSE No. 110 OF 2013 DATED 27.12.2013) IN SECTOR - 28,
GURUGRAM MANESAR URBAN COMPLEX BEING DEVELOPED BY
SILVERGLADES INFRASTRUCTURE PVT. LTD.

CLIENT NAME & ADDRESS

GROUP SILVERGLADES
5th FLOOR, TIME SQUARE BUILDING, B-BLOCK,
SUSHANT LOK, PHASE-I, GURUGRAM - 122002,
HARYANA, INDIA

ARCHITECT'S SIGN & STAMP

ANAND SHARMA
B. Arch (Hons) M.C.A.
CA/85/18738/AIA/A-1275

CLIENT'S SIGN & STAMP

New Delhi

DRAWING TITLE

Tower A Front Elevation

SCALE

1:200 ON A1

DATE

17-01-2020

DRAWING NO.

015

NORTH