


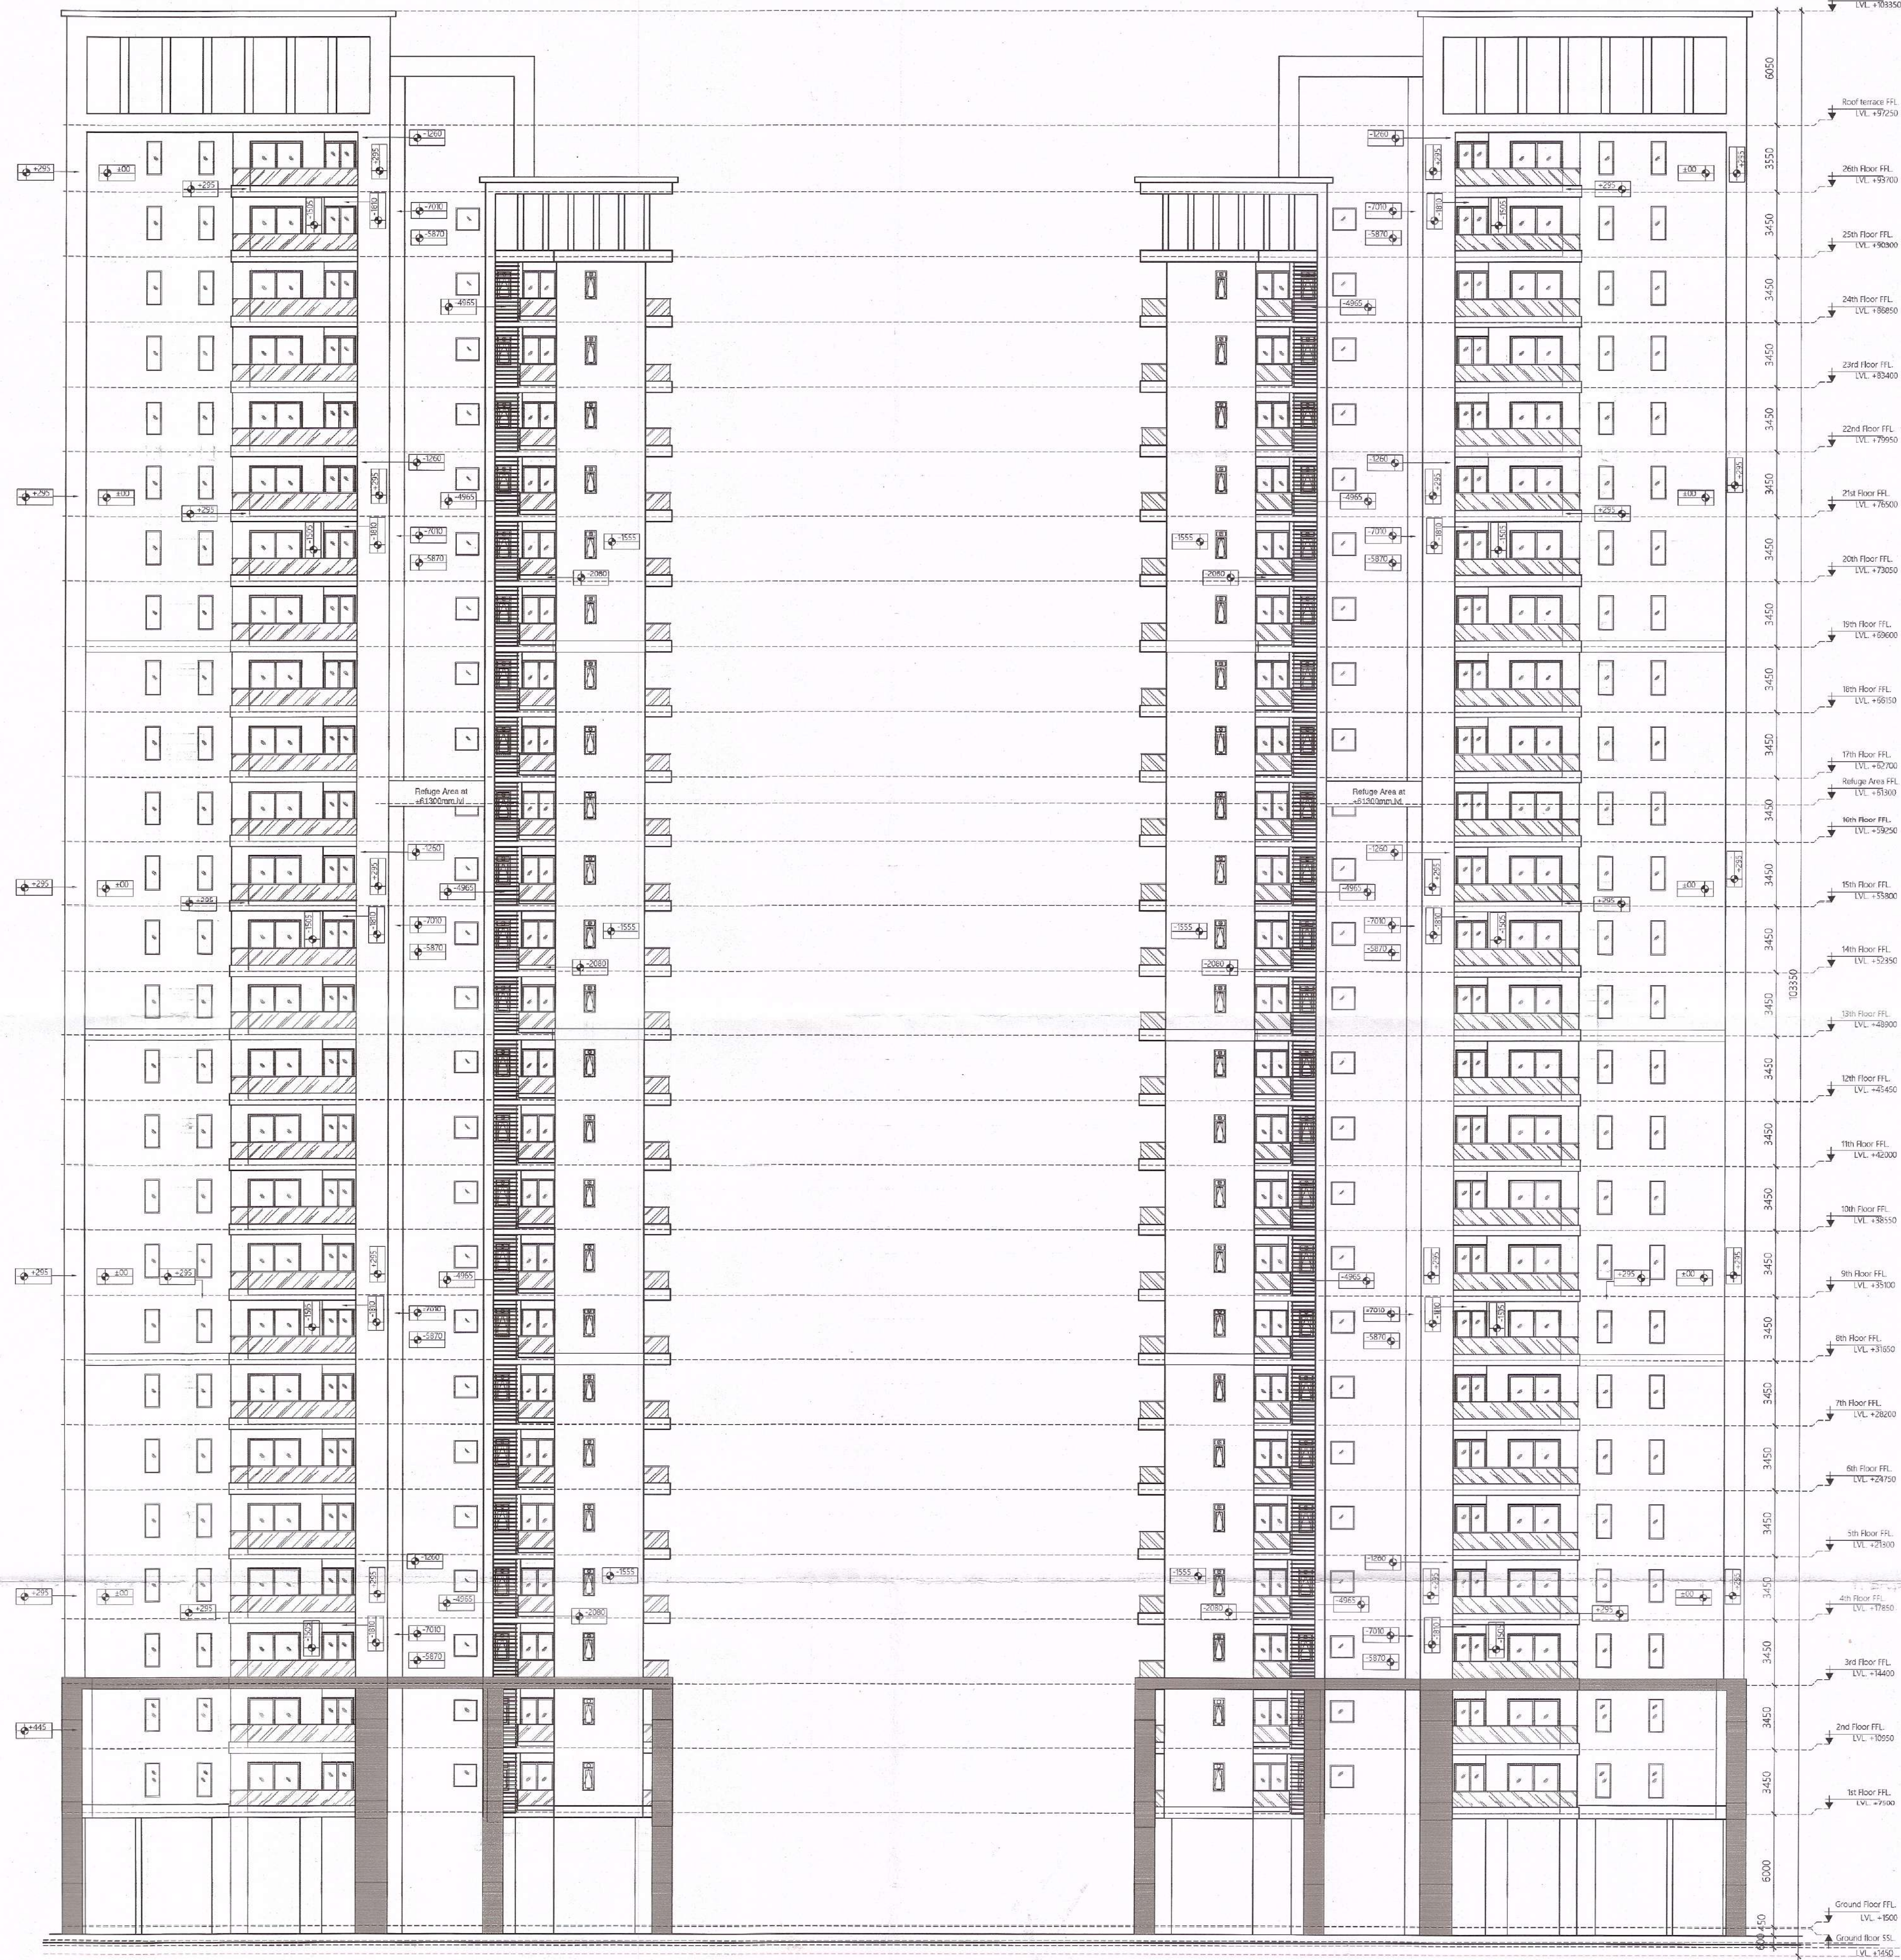

1 Tower C Front Elevation
Scale: 1:200

2 Tower B Front Elevation
Scale: 1:200


Sign & Stamp

Signature of S. V. (S) C.T.P. (H)
Member Secretary Member Chairman
B.P.C. B.P.C. B.P.C.

Signature of J.D. P.A. A.P.

Deputy Director (T)
O/o Directorate Fire Service
Member B.P.C.

KEY PLAN

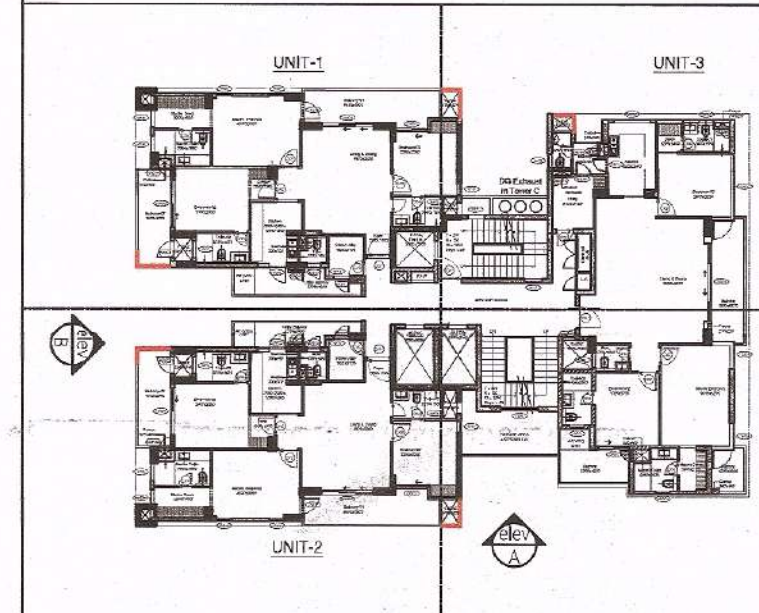

This is a "PROVISIONAL APPROVED BUILDING PLAN"
only for purpose of inviting
tender from the general public

Signature of H.O.
Directorate of Town and Country Planning,
Haryana, Chandigarh

PROJECT NAME & ADDRESS

APPROVAL OF REVISED BUILDING PLANS OF RESIDENTIAL GROUP
HOUSING COLONY UNDER TRANSIT ORIENTED DEVELOPMENT
(TOD) POLICY FOR MIX LAND USE COLONY
(70% RESIDENTIAL + 30% COMMERCIAL) MEASURING 4.85 ACRES
(LICENSE No. 110 OF 2013 DATED 27.12.2013) IN SECTOR - 28,
GURUGRAM MANESAR URBAN COMPLEX BEING DEVELOPED BY
SILVERGLADES INFRASTRUCTURE PVT. LTD.

CLIENT NAME & ADDRESS

GROUP SILVERGLADES
5th FLOOR, TIME SQUARE BUILDING, B-BLOCK,
SUSHANT LOK, PHASE-1, GURUGRAM - 122002,
HARYANA, INDIA

ARCHITECT'S SIGN & STAMP

ANAND SHARMA
Arch (Hons), M.C.A.
18123, ANWA-12795

CLIENT'S SIGN & STAMP

Signature of H.O.
New Delhi

DRAWING TITLE

Tower B & C
Front Elevation

SCALE

1:200 ON A1

DATE

07-12-2019

DRAWING NO.

031

NORTH