



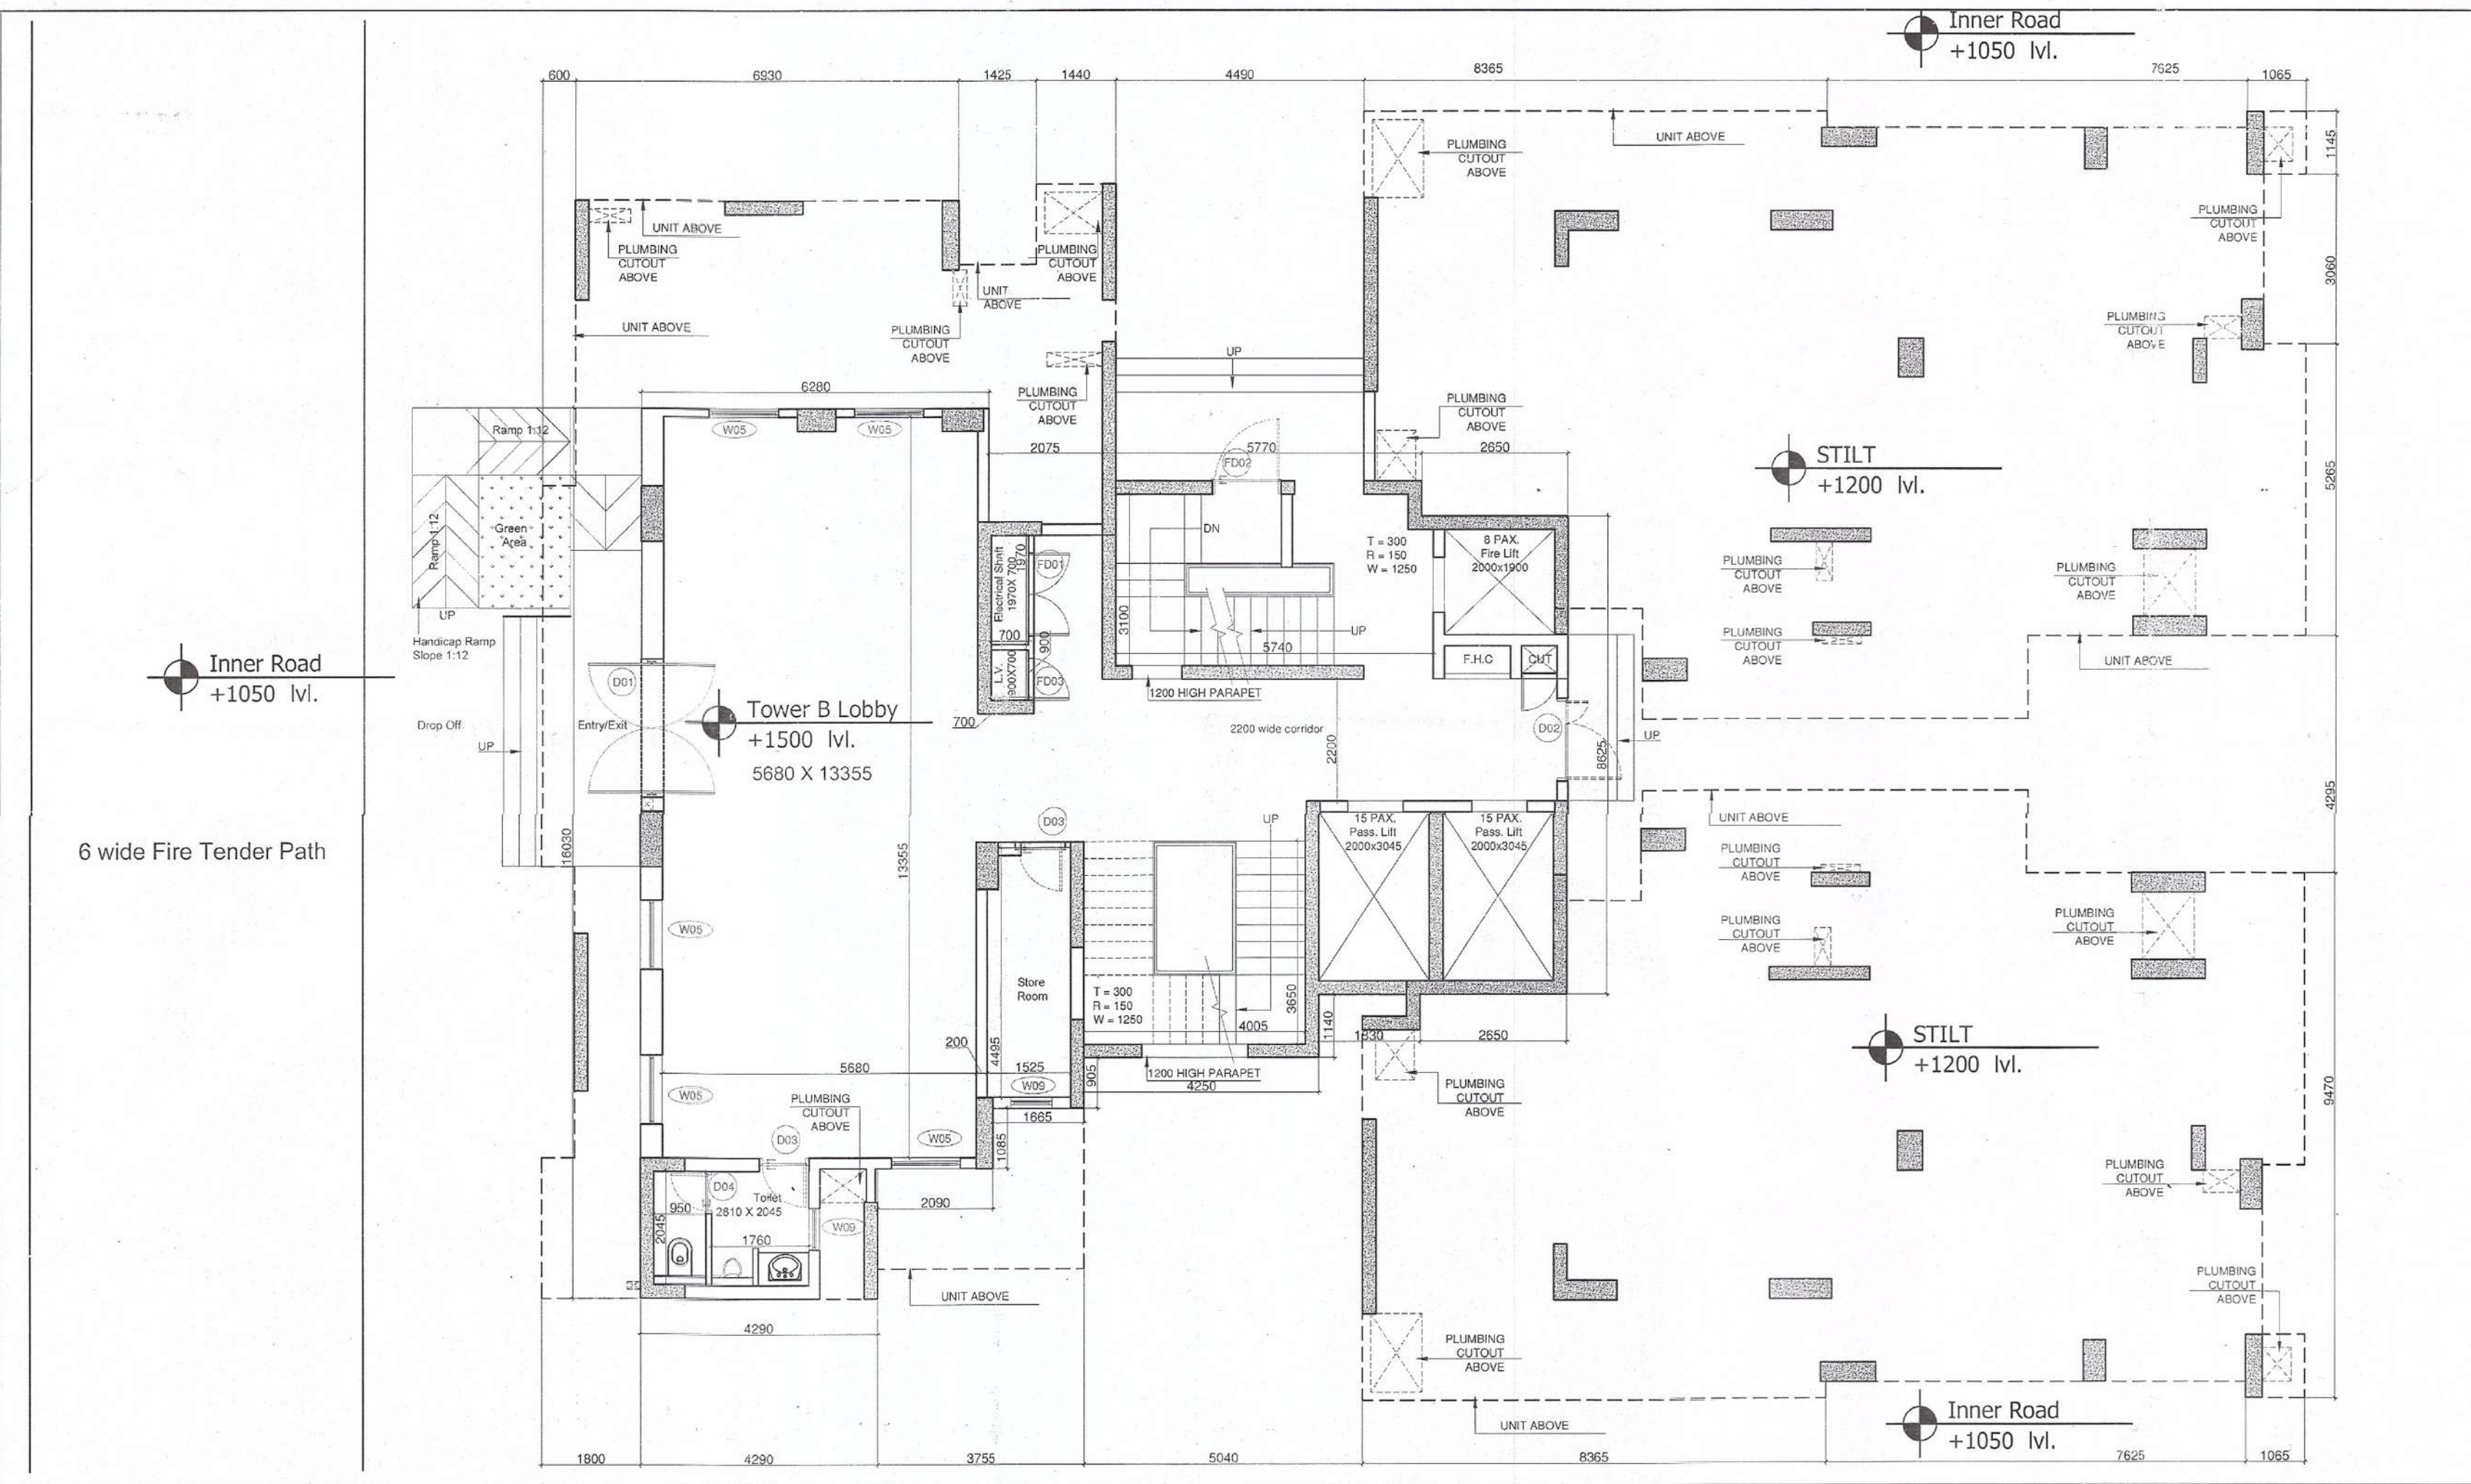

1 Tower B Ground Floor Plan
Scale: 1:100

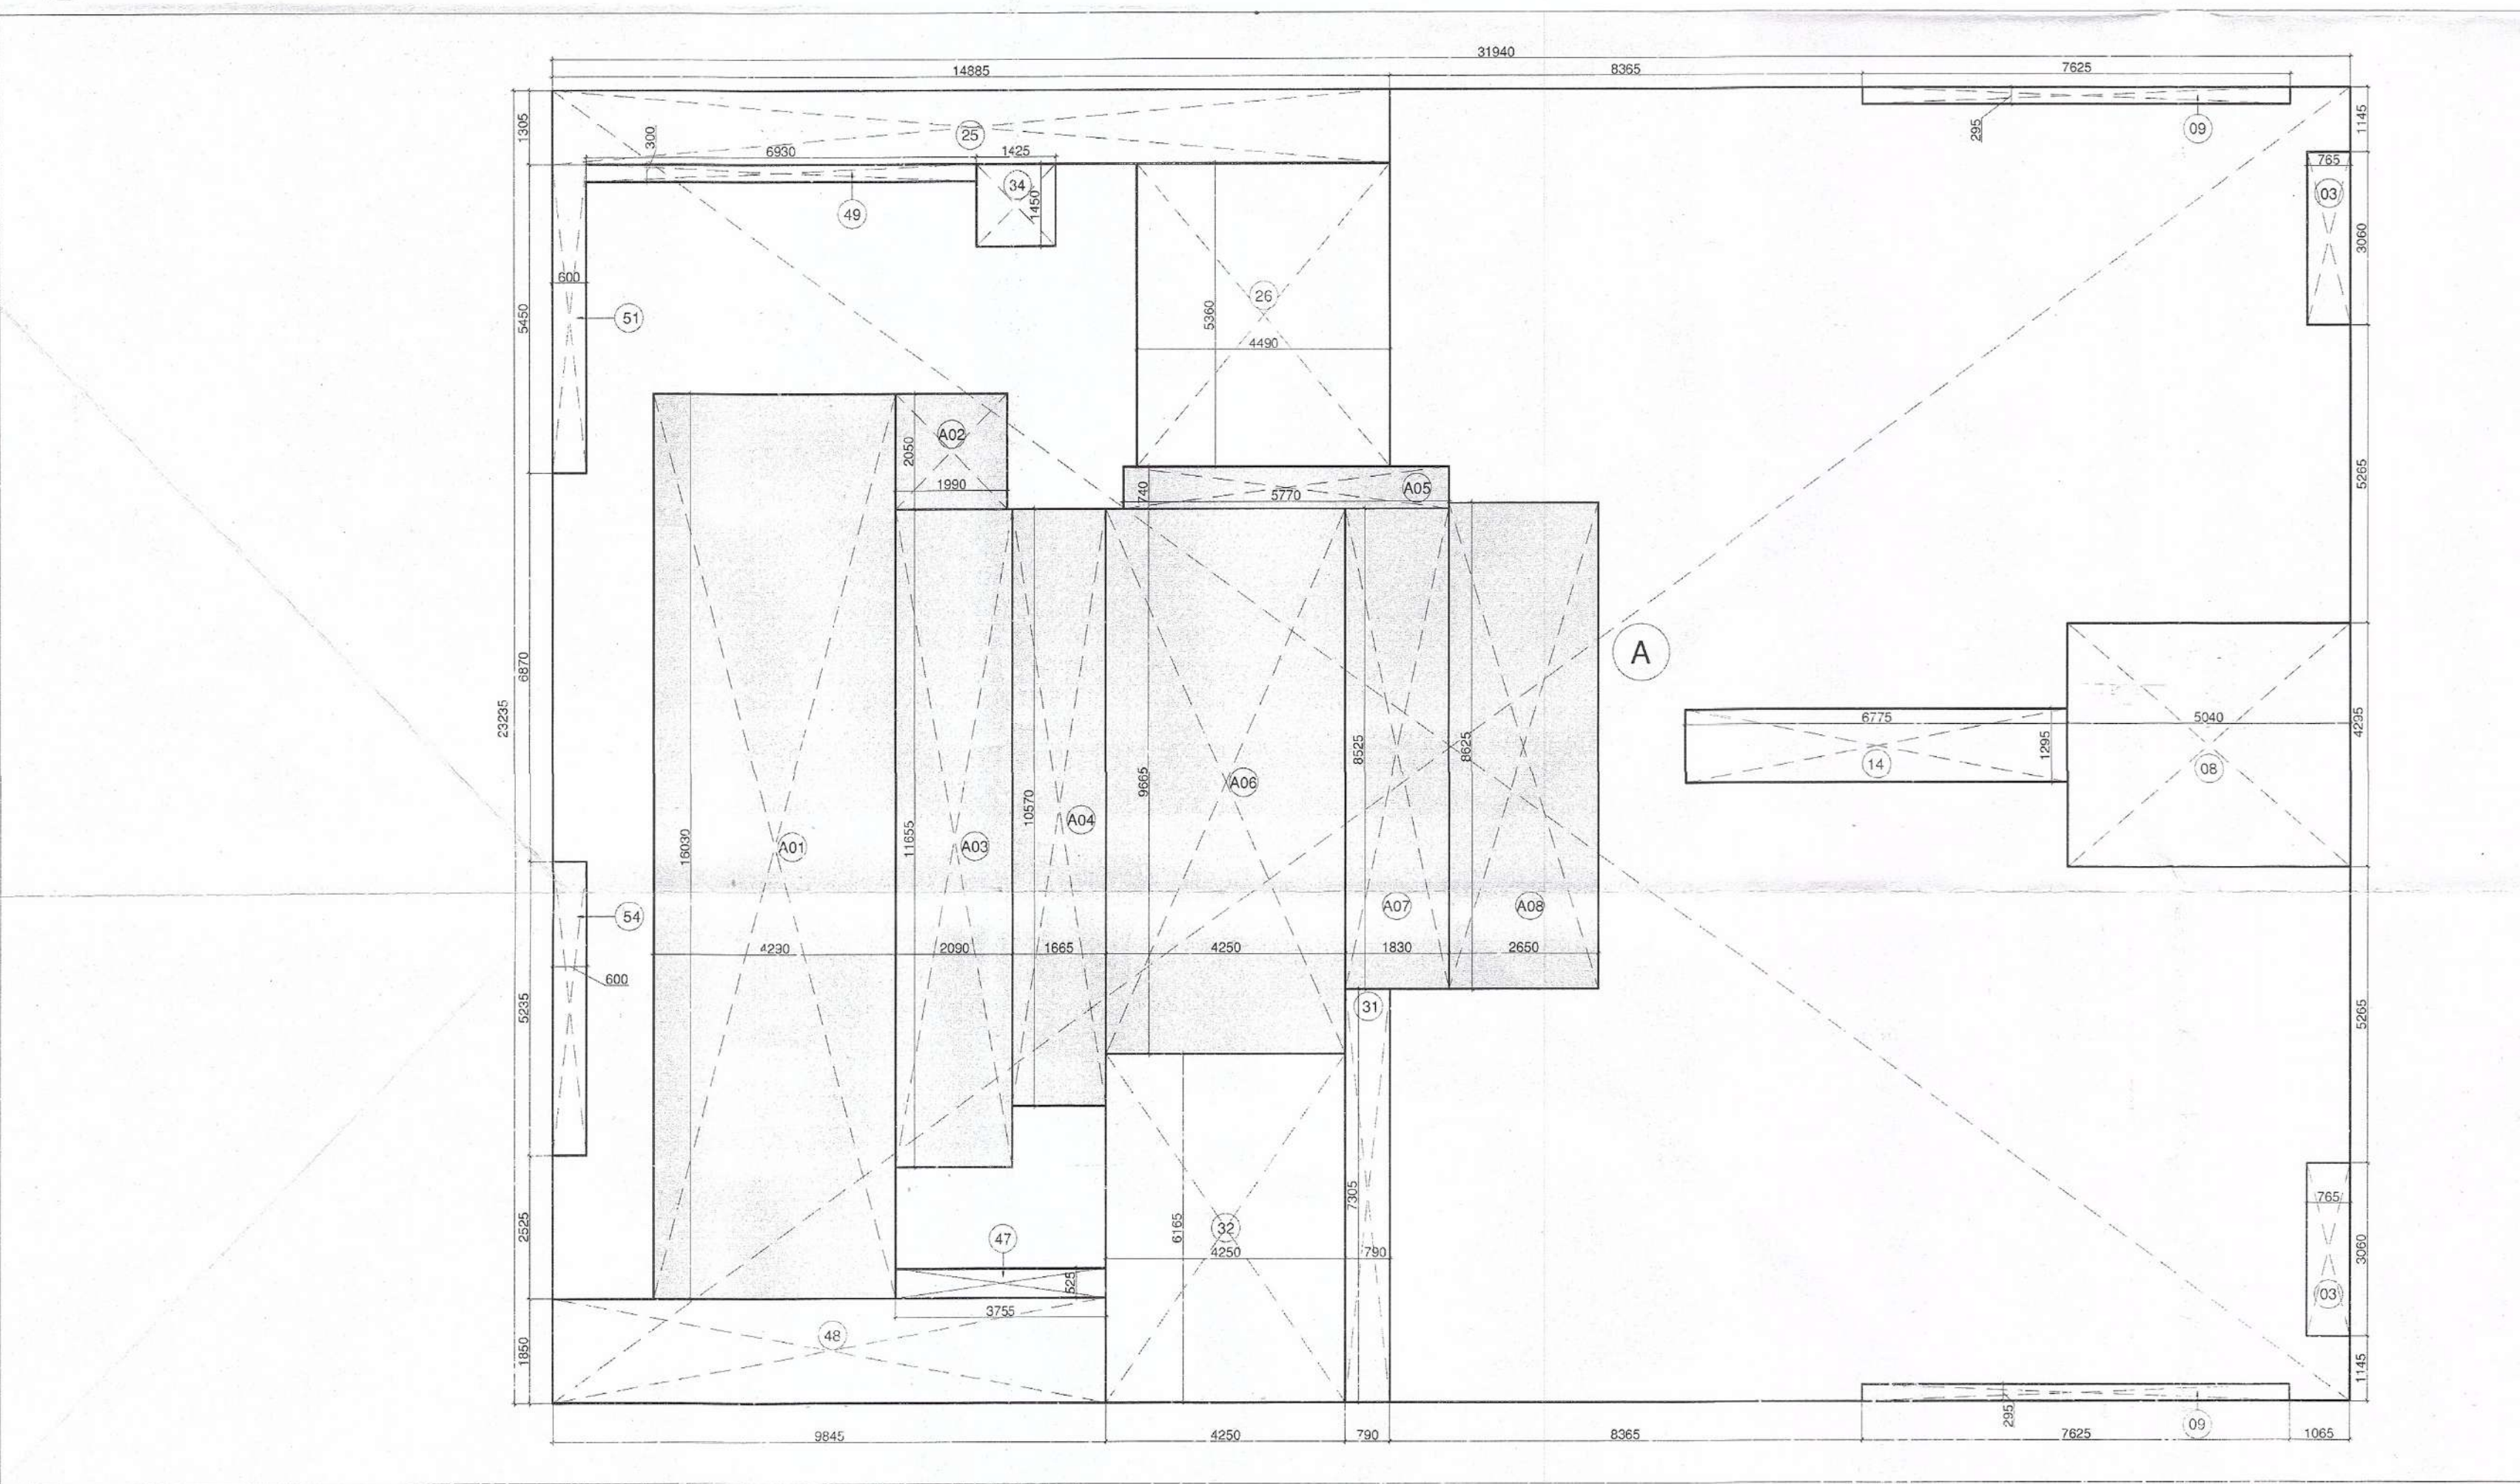

3 Tower B Ground Floor Area Diagram
Scale: 1:100

DOOR - WINDOW SCHEDULE				
DOORS				
DOOR TAG	STRUCTURAL OPENING		LEVEL (FROM FFL)	
	WIDTH	HEIGHT	CILL	LINTEL
D01	2000	2400	±00	2400
D02	1500	2400	±00	2400
D03	1200	2400	±00	2400
D04	750	2400	±00	2400
FD01	2000	2400	±00	2400
FD02	1500	2400	±00	2400
FD03	1250	2400	±00	2400
WINDOWS				
W01	3400	1800	900	2400
W02	2100	1800	900	2400
W03	600	1800	900	2400
V01	3500	600	1800	2400

TOWER - B - GROUND FLOOR FAR AREA CALCULATION (Lobby Area)					
TYPE	QUANTITY	SHAPE	FORMULA	DETAIL	CALCULATION EACH AREA IN SQ.M
FAR AREA					
A1	1	RECTANGLE	L x B	16.030	4.230
A2	1	RECTANGLE	L x B	2.250	1.990
A3	1	RECTANGLE	L x B	11.655	2.090
A4	1	RECTANGLE	L x B	10.570	1.665
A5	1	RECTANGLE	L x B	5.770	0.740
A6	1	RECTANGLE	L x B	9.665	4.250
A7	1	RECTANGLE	L x B	8.525	1.830
A8	1	RECTANGLE	L x B	8.625	2.650
TOTAL FAR AREA					198.609
TOWER B & C BUILT UP AREA CALCULATION					
OUTLINE AREA					
A	1	RECTANGLE	L x B	31.940	23.235
TOTAL OUTLINE AREA					742.126
CUTOUT'S AREA (NON FAR)					
TYPE	QUANTITY	SHAPE	FORMULA	DETAIL	CALCULATION EACH AREA IN SQ.M
3	2	RECTANGLE	L x B	3.160	0.765
8	1	RECTANGLE	L x B	5.040	4.295
9	2	RECTANGLE	L x B	7.625	0.295
14	1	RECTANGLE	L x B	6.775	1.295
25	1	RECTANGLE	L x B	14.885	1.305
26	1	RECTANGLE	L x B	5.360	4.490
31	1	RECTANGLE	L x B	7.305	0.790
32	1	RECTANGLE	L x B	6.165	4.250
34	1	RECTANGLE	L x B	1.450	1.425
47	1	RECTANGLE	L x B	3.755	0.525
48	1	RECTANGLE	L x B	9.845	1.850
49	1	RECTANGLE	L x B	6.930	0.300
51	1	RECTANGLE	L x B	5.450	0.600
54	1	RECTANGLE	L x B	5.235	0.600
TOTAL CUTOUT'S AREA					145.958
TOTAL BUILT UP AREA = TOTAL OUTLINE AREA - TOTAL CUTOUT'S AREA					596.168

Sign & Stamp


 B.T.P. Member Secretary
 B.P.C. Member
 B.P.C. Chairman

J.D. R.K. ATP
 Deputy Director (T)
 Old Directorate Fire Service

KEY PLAN

Checked and found ok for Public Health
 (Interim) subject to comments in
 forwarding letter to SED (C) on 11/12/2020
 20477
 B.S.V.P. Member (H.O.)
 B.S.V.P. Member

This is a "PROVISIONAL APPROVED BUILDING PLAN"
 only for purpose of inviting
 objection from the general public.
 Sanjay (H.O.)
 Director of Town and Country Planning,
 Haryana, Chandigarh

PROJECT NAME & ADDRESS

APPROVAL OF REVISED BUILDING PLANS OF RESIDENTIAL GROUP
 HOUSING COLONY UNDER TRANSIT ORIENTED DEVELOPMENT
 (TOD) POLICY FOR MIX LAND USE COLONY
 (70% RESIDENTIAL + 30% COMMERCIAL) MEASURING 4.85 ACRES
 (LICENSE No. 110 OF 2013 DATED 27.12.2013) IN SECTOR - 28,
 GURUGRAM MANESAR URBAN COMPLEX BEING DEVELOPED BY
 SILVERGLADES INFRASTRUCTURE PVT. LTD.

CLIENT NAME & ADDRESS

GROUP SILVERGLADES
 5th FLOOR, TIME SQUARE BUILDING, B-BLOCK,
 SUSHANT LOK, PHASE-1, GURUGRAM - 122002,
 HARYANA, INDIA

ARCHITECT'S SIGN & STAMP

ANAND SHARMA
 B. Arch (Hons) M.C.A.
 CA/384238 N/AIA-12769

CLIENT'S SIGN & STAMP


 B. Arch (Hons) M.C.A.
 CA/384238 N/AIA-12769

DRAWING TITLE

Tower B Ground Floor Plan and Area Calculation

SCALE

1:100 ON A1

DATE

31-12-2019

DRAWING NO.

018

NORTH