



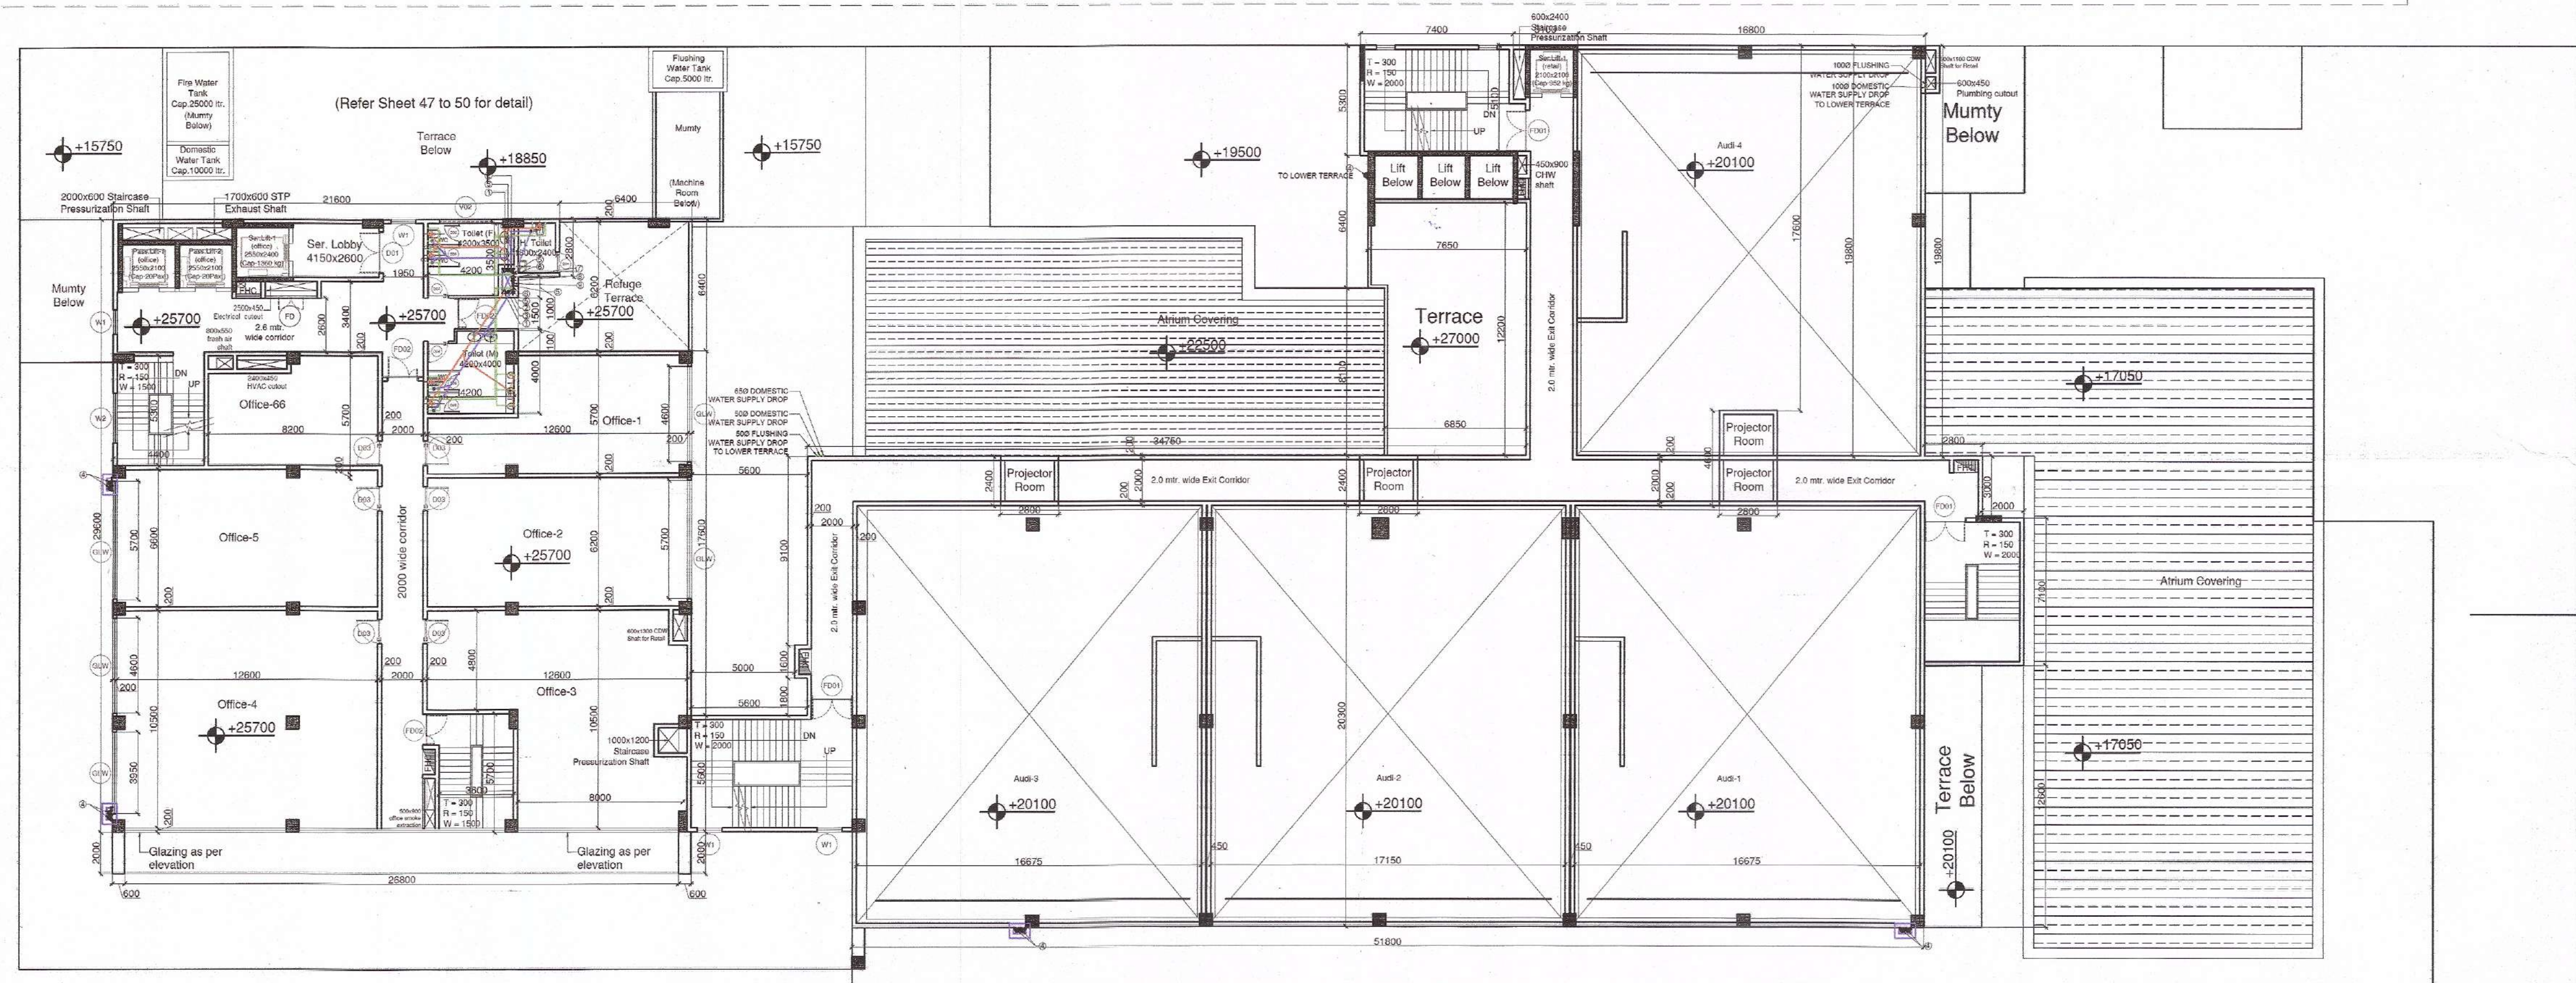

1 Tower C (Commercial Block) 6th Floor Plan  
Scale: 1:200

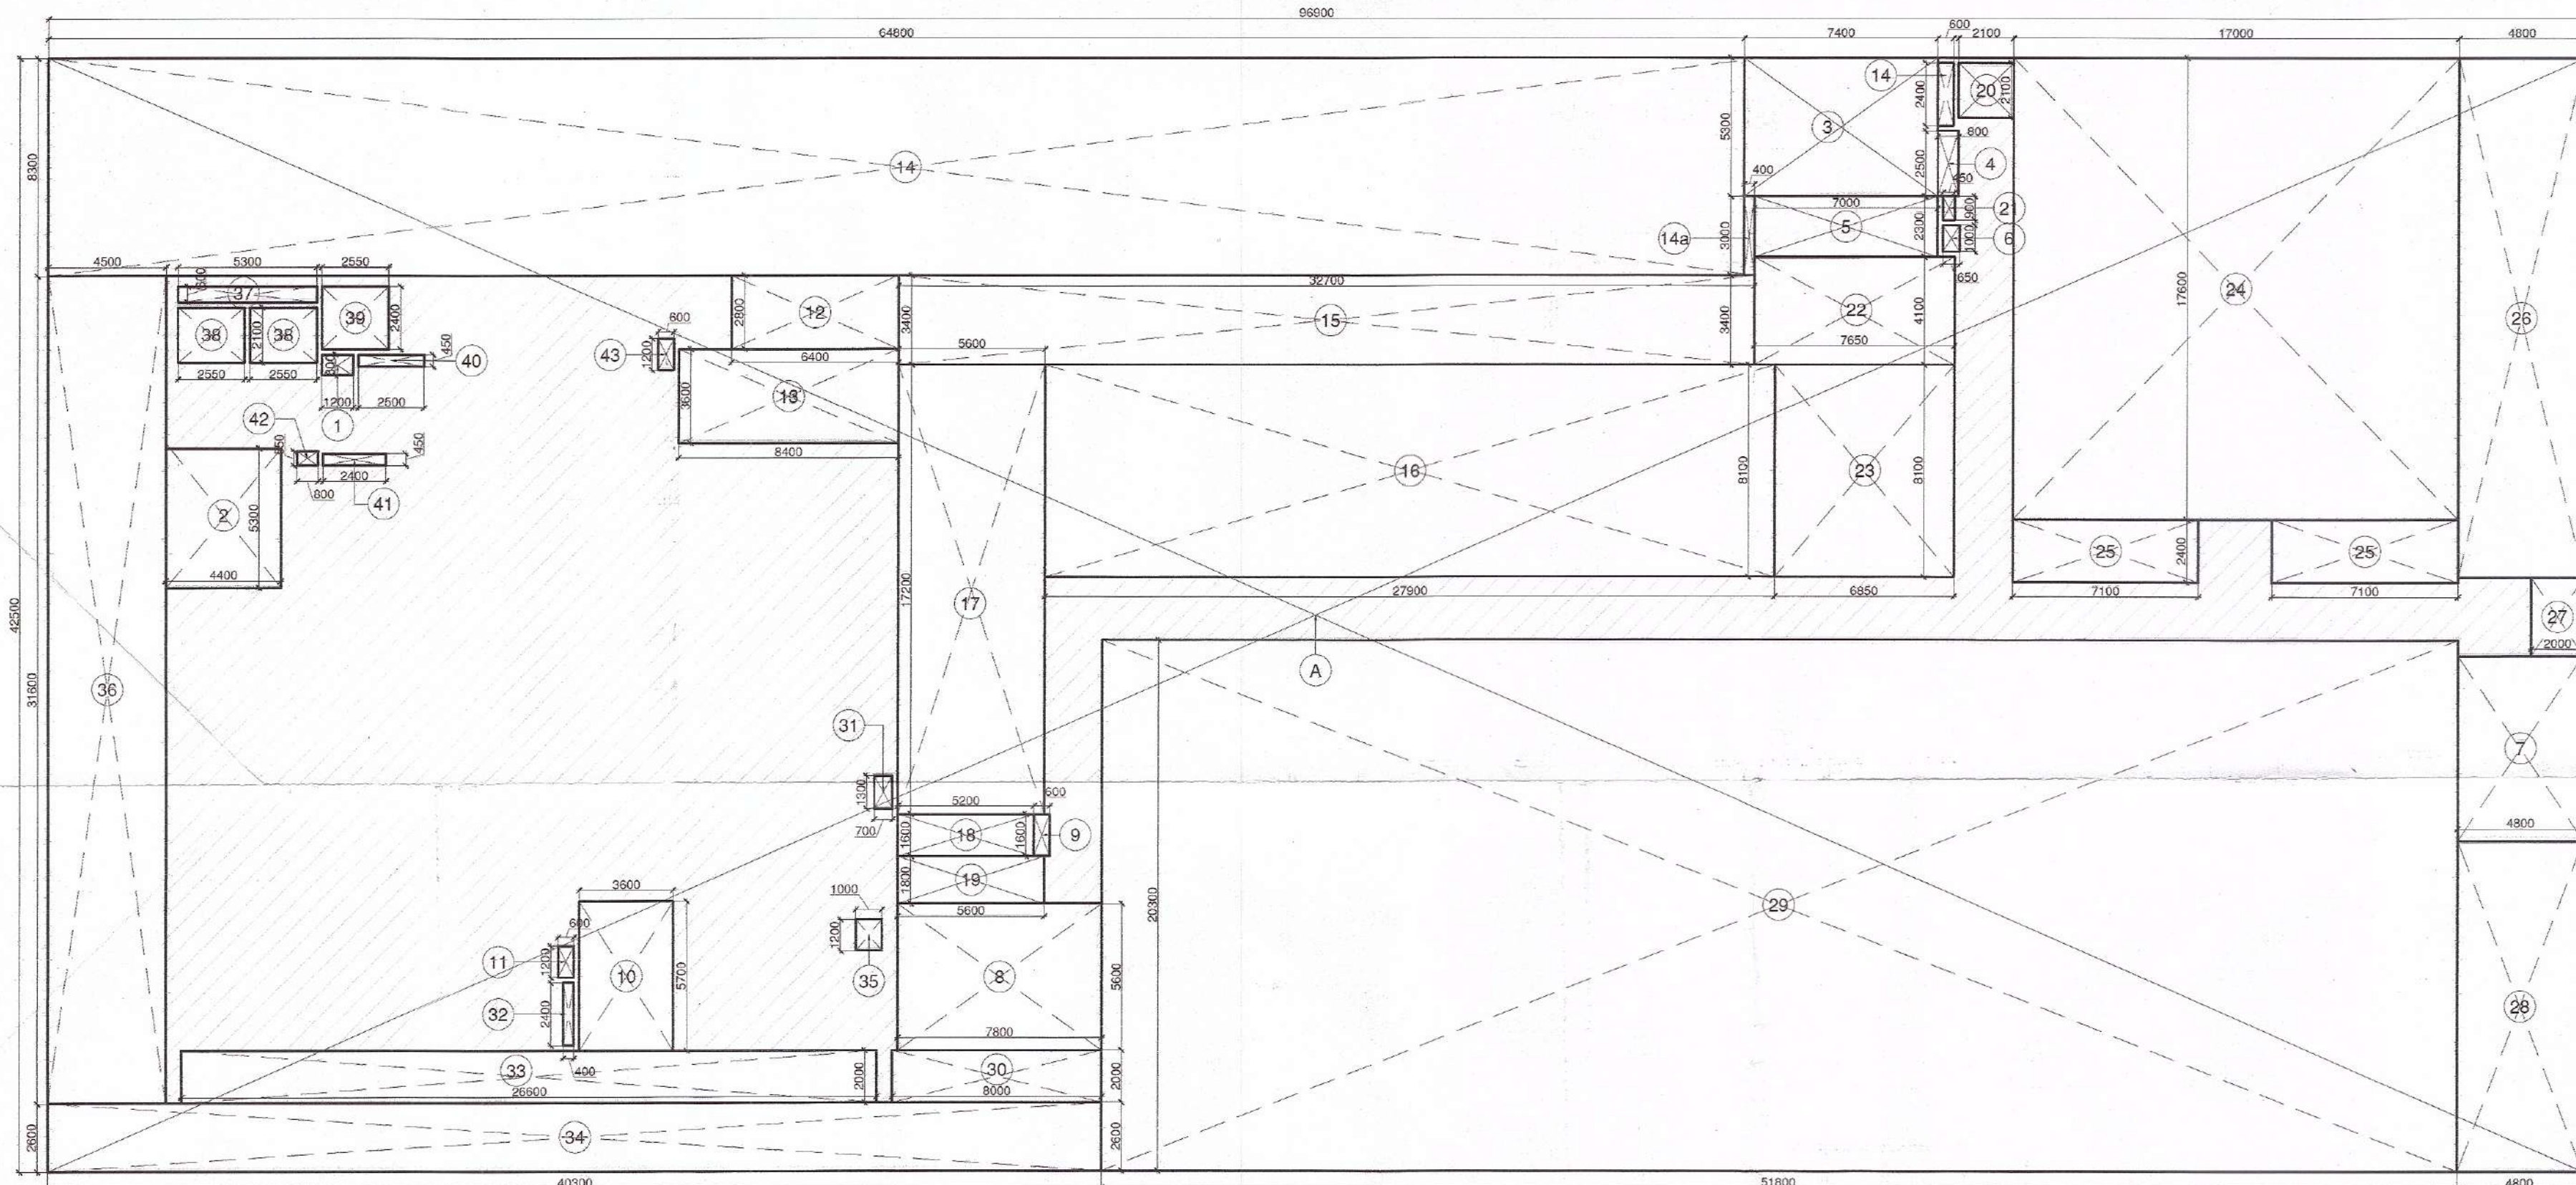

NOTE : Commercial Block to be Air Conditioned / Ventilated as per NBC 2016 Standards.

2 Tower C (Commercial Block) 6th Floor Area Calculation  
Scale: 1:200

| DOOR - WINDOW SCHEDULE |       |        |      |
|------------------------|-------|--------|------|
| Doors                  |       |        |      |
| DOOR TAG               | WIDTH | HEIGHT | AREA |
| D01                    | 2000  | 2400   | 4800 |
| D02                    | 1500  | 2400   | 3600 |
| D03                    | 1000  | 2400   | 2400 |
| D04                    | 1000  | 2400   | 2400 |
| 5TH TO 9TH FLOOR SANITARY REQUIREMENT CALCULATION |         |
|---------------------------------------------------|---------|
| OFFICE AREA                                       | 581.440 |
| OCCUPANCY = FLOOR AREA / 10                       | 58.14   |
| TOTAL PERSON (ROUNDING OFF)                       | 59      |
| MEN @ 60% =                                       | 35      |
| WOMEN @ 40% =                                     | 24      |

| GENTS                  |                   |
|------------------------|-------------------|
| REQUIREMENT AS PER NBC | W.C. W.B. URINALS |
| 1 per 25               | 1 per 25          |
| 2 Nos.                 | 2 Nos.            |
| PROPOSED               | 2 Nos.            |
| LADIES                 |                   |
| REQUIREMENT AS PER NBC | W.C. W.B.         |
| 1 per 15               | 1 per 25          |
| 2 Nos.                 | 1 Nos.            |
| PROPOSED               | 2 Nos.            |
| HANDICAP               |                   |
| REQUIREMENT AS PER NBC | W.C. W.B. URINALS |
| 1 per 15               | 1 per 25          |
| 2 Nos.                 | 1 Nos.            |
| PROPOSED               | 1 Nos.            |

Sign & Stamp

This is a PROVISIONAL APPROVED BUILDING PLAN for the purpose of inviting objection from the general public.

Directorate of Town and Country Planning  
Haryana, Chandigarh

Deputy Director (T)  
O/o Directorate Fire Services  
Haryana, Chandigarh

| Tower C (Commercial Block) 6th Floor FAR Area Calculation |          |           |         |                 |
|-----------------------------------------------------------|----------|-----------|---------|-----------------|
| TYPE                                                      | QUANTITY | SHAPE     | FORMULA | DETAIL          |
| OUTLINE AREA                                              |          |           |         |                 |
| A                                                         | 1        | RECTANGLE | L x B   | 95.900 x 42.500 |
| TOTAL OUTLINE AREA                                        |          |           |         | 4118.250        |

| NON FAR AREA       |          |           |         |               |
|--------------------|----------|-----------|---------|---------------|
| TYPE               | QUANTITY | SHAPE     | FORMULA | DETAIL        |
| 1                  | 1        | RECTANGLE | L x B   | 1.200 x 0.800 |
| 2                  | 1        | RECTANGLE | L x B   | 4.400 x 5.300 |
| 3                  | 1        | RECTANGLE | L x B   | 7.400 x 5.300 |
| 4                  | 1        | RECTANGLE | L x B   | 2.500 x 0.600 |
| 5                  | 1        | RECTANGLE | L x B   | 7.000 x 2.300 |
| 6                  | 1        | RECTANGLE | L x B   | 1.000 x 0.650 |
| 7                  | 1        | RECTANGLE | L x B   | 4.800 x 7.115 |
| 8                  | 1        | RECTANGLE | L x B   | 7.200 x 5.600 |
| 9                  | 1        | RECTANGLE | L x B   | 0.600 x 1.600 |
| 10                 | 1        | RECTANGLE | L x B   | 3.600 x 5.700 |
| 11                 | 1        | RECTANGLE | L x B   | 0.600 x 1.200 |
| 12                 | 1        | RECTANGLE | L x B   | 6.400 x 2.800 |
| 13                 | 1        | RECTANGLE | L x B   | 8.400 x 3.600 |
| TOTAL NON FAR AREA |          |           |         | 229.942       |

| CUTOFFS AREA (NON FAR) |          |           |         |                 |
|------------------------|----------|-----------|---------|-----------------|
| TYPE                   | QUANTITY | SHAPE     | FORMULA | DETAIL          |
| 14                     | 1        | RECTANGLE | L x B   | 64.800 x 8.300  |
| 14A                    | 1        | RECTANGLE | L x B   | 0.400 x 3.000   |
| 15                     | 1        | RECTANGLE | L x B   | 32.700 x 3.400  |
| 16                     | 1        | RECTANGLE | L x B   | 27.900 x 8.100  |
| 17                     | 1        | RECTANGLE | L x B   | 5.200 x 17.300  |
| 18                     | 1        | RECTANGLE | L x B   | 5.200 x 1.600   |
| 19                     | 1        | RECTANGLE | L x B   | 5.600 x 1.800   |
| 20                     | 1        | RECTANGLE | L x B   | 2.100 x 2.100   |
| 21                     | 1        | RECTANGLE | L x B   | 0.450 x 0.900   |
| 22                     | 1        | RECTANGLE | L x B   | 7.650 x 4.100   |
| 23                     | 1        | RECTANGLE | L x B   | 0.650 x 8.100   |
| 24                     | 1        | RECTANGLE | L x B   | 17.000 x 17.600 |
| 25                     | 2        | RECTANGLE | L x B   | 7.100 x 2.400   |
| 26                     | 1        | RECTANGLE | L x B   | 4.800 x 19.800  |
| 27                     | 1        | RECTANGLE | L x B   | 2.000 x 2.985   |
| 28                     | 1        | RECTANGLE | L x B   | 4.800 x 12.600  |
| 29                     | 1        | RECTANGLE | L x B   | 51.800 x 20.300 |
| 30                     | 1        | RECTANGLE | L x B   | 8.000 x 3.600   |
| 31                     | 1        | RECTANGLE | L x B   | 0.700 x 1.300   |
| 32                     | 1        | RECTANGLE | L x B   | 0.400 x 2.400   |
| 33                     | 1        | RECTANGLE | L x B   | 26.600 x 2.000  |
| 34                     | 1        | RECTANGLE | L x B   | 40.300 x 2.600  |
| 35                     | 1        | RECTANGLE | L x B   | 1.000 x 1.200   |
| 36                     | 1        | RECTANGLE | L x B   | 4.500 x 31.800  |
| 37                     | 1        | RECTANGLE | L x B   | 5.800 x 0.650   |
| 38                     | 2        | RECTANGLE | L x B   | 2.550 x 2.100   |
| 39                     | 1        | RECTANGLE | L x B   | 2.550 x 2.400   |
| 40                     | 1        | RECTANGLE | L x B   | 2.500 x 0.450   |
| 41                     | 1        | RECTANGLE | L x B   | 2.400 x 0.450   |
| 42                     | 1        | RECTANGLE | L x B   | 0.800 x 0.550   |
| 43                     | 1        | RECTANGLE | L x B   | 0.900 x 1.200   |
| TOTAL CUTOFFS AREA     |          |           |         | 2971.530        |

| Tower C (Commercial Block) Office Refuge Area Calculation |                                                                         |                  |
|-----------------------------------------------------------|-------------------------------------------------------------------------|------------------|
| S. No                                                     | Floor                                                                   | Area / Nos.      |
| 1                                                         | Office FAR area of 1 Floor                                              | 756.835 Sq.mtr.  |
| 2                                                         | Office FAR area of 2 Floors (756.835 x 2)                               | 1513.670 Sq.mtr. |
| 3                                                         | Total FAR area                                                          | 1513.670 Sq.mtr. |
| 4                                                         | Total Occupancy (1 person every 10 sq. m as per NBC 2016) (1513.670/10) | 151.367 Nos.     |
| 5                                                         | Refuge area required Per Person as per NBC 2016 (151.367 x 0.3)         | 45.410 Sq.mtr.   |
| 6                                                         | Wheel Chair Space (0.9 sq. mtr. as per NBC 2016) (45.410/0.9)           | 0.900 Sq.mtr.    |
| 7                                                         | Total Refuge area Required                                              | 46.310 Sq.mtr.   |
| 8                                                         | Total Refuge area Proposed                                              | 46.180 Sq.mtr.   |

PROJECT NAME & ADDRESS

APPROVAL OF REVISED BUILDING PLANS OF RESIDENTIAL GROUP HOUSING COLONY UNDER TRANSIT ORIENTED DEVELOPMENT (TOD) POLICY FOR MIX LAND USE COLONY (70% RESIDENTIAL+30%COMMERCIAL) MEASURING 4.85 ACRES (LICENSE No. 110 OF 2013 DATED 27.12.2013) IN SECTOR - 28, GURUGRAM MANESAR URBAN COMPLEX BEING DEVELOPED BY SILVERGLADES INFRASTRUCTURE PVT. LTD.

CLIENT NAME & ADDRESS

GROUP SILVERGLADES  
5th FLOOR, TIME SQUARE BUILDING, B-BLOCK,  
SUSHANT LOK, PHASE-1, GURUGRAM - 122002,  
HARYANA, INDIA

ARCHITECT'S SIGN & STAMP

ANAND SHARMA  
B. Arch (Hons), M.C.A.  
CA/95/18738/AI(A)/12738

CLIENT'S SIGN & STAMP

DRAWING TITLE

Tower C (Commercial Block)  
6th Floor Plan and Area Calculation  
(Internal) subject to comments  
20/12/2019

SCALE

1:200 ON A1

DATE

01-12-2019

DRAWING NO.

041

NORTH