



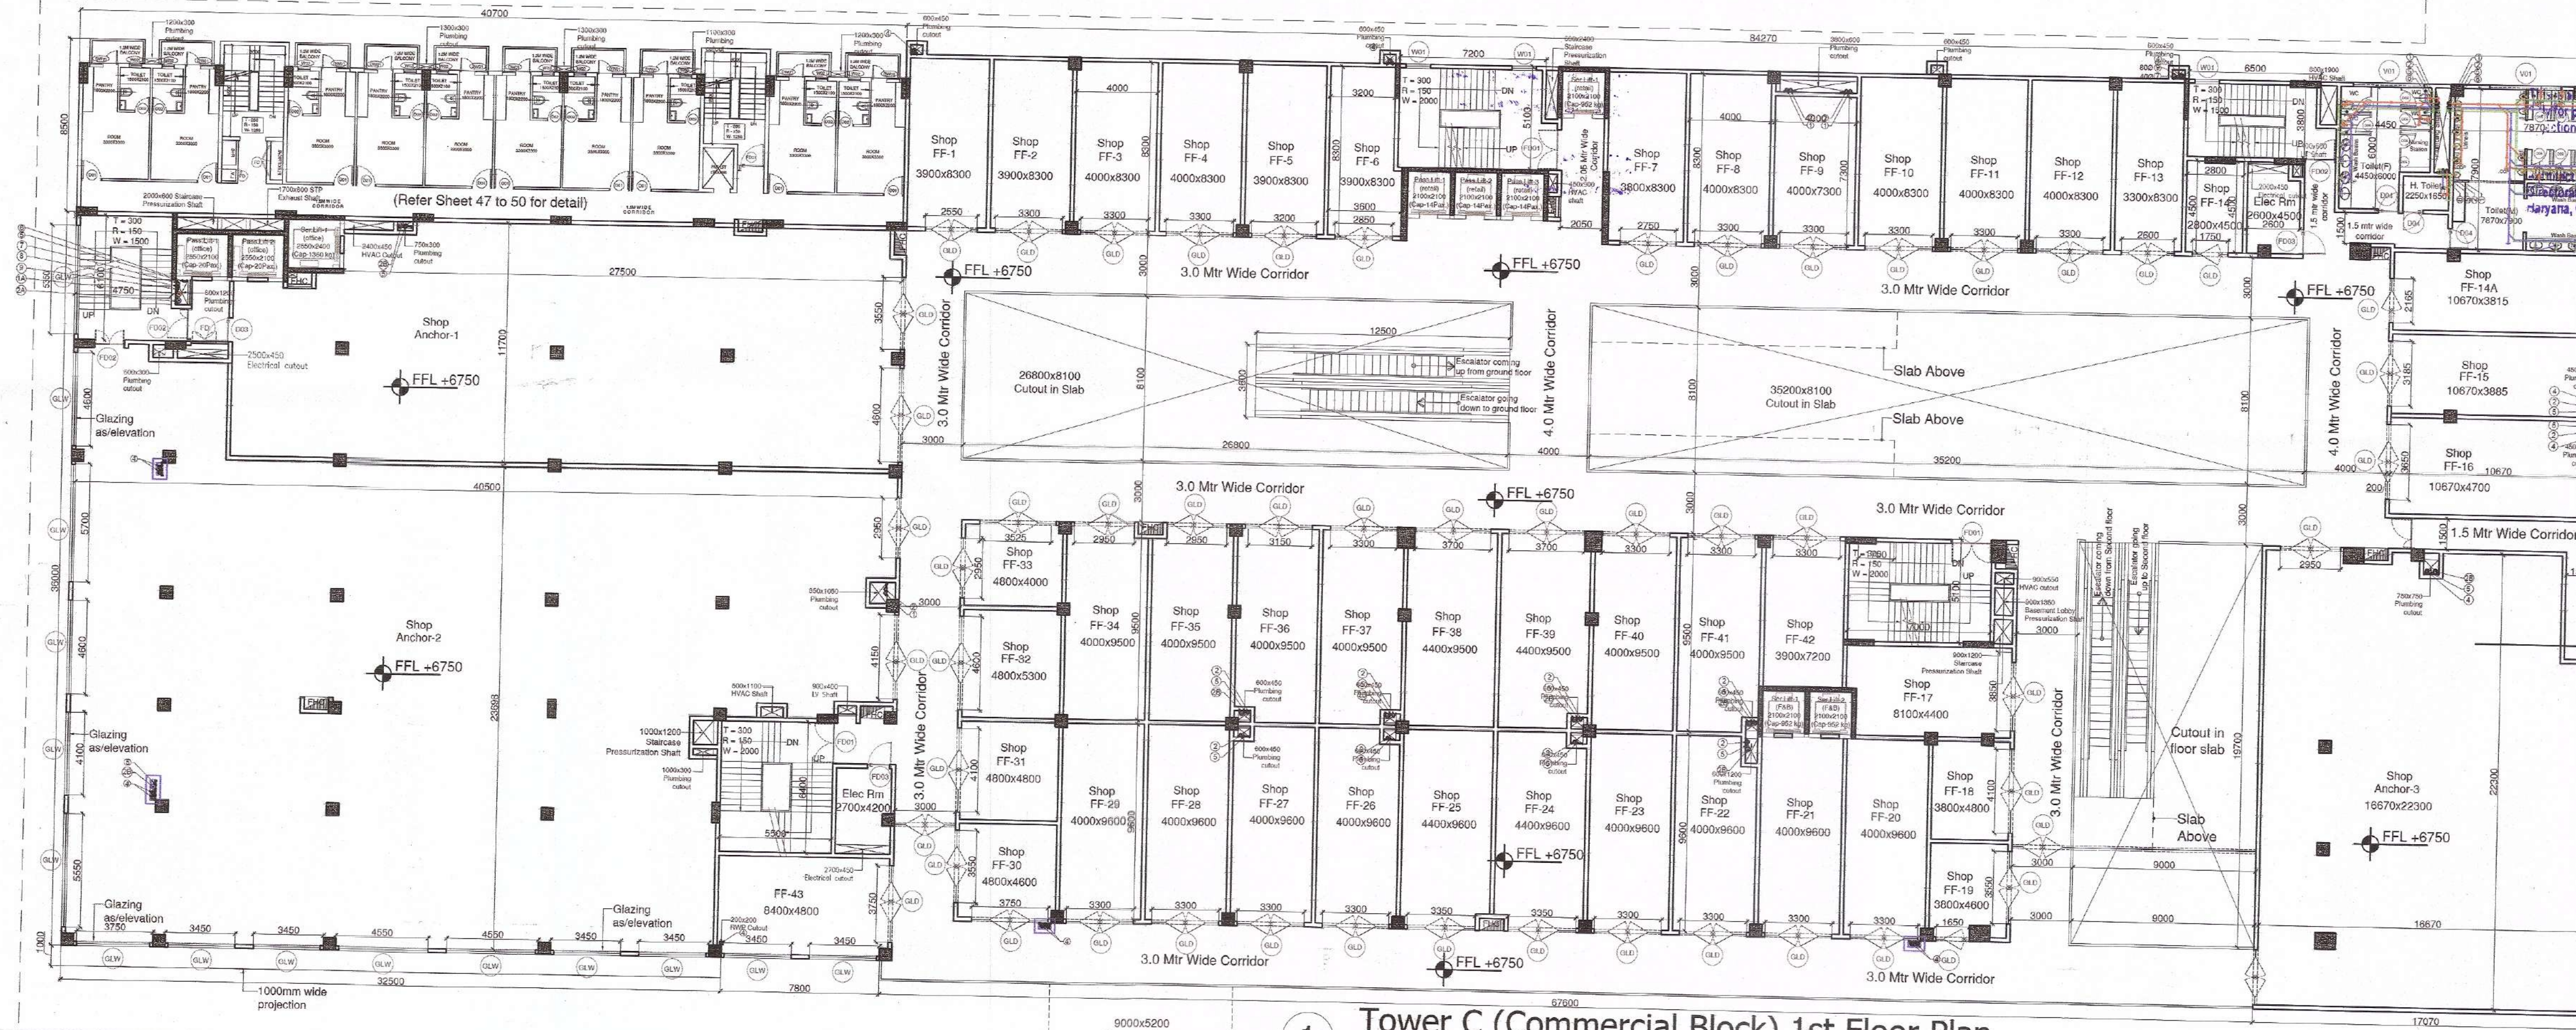

1 Tower C (Commercial Block) 1st Floor Plan
Scale: 1:200

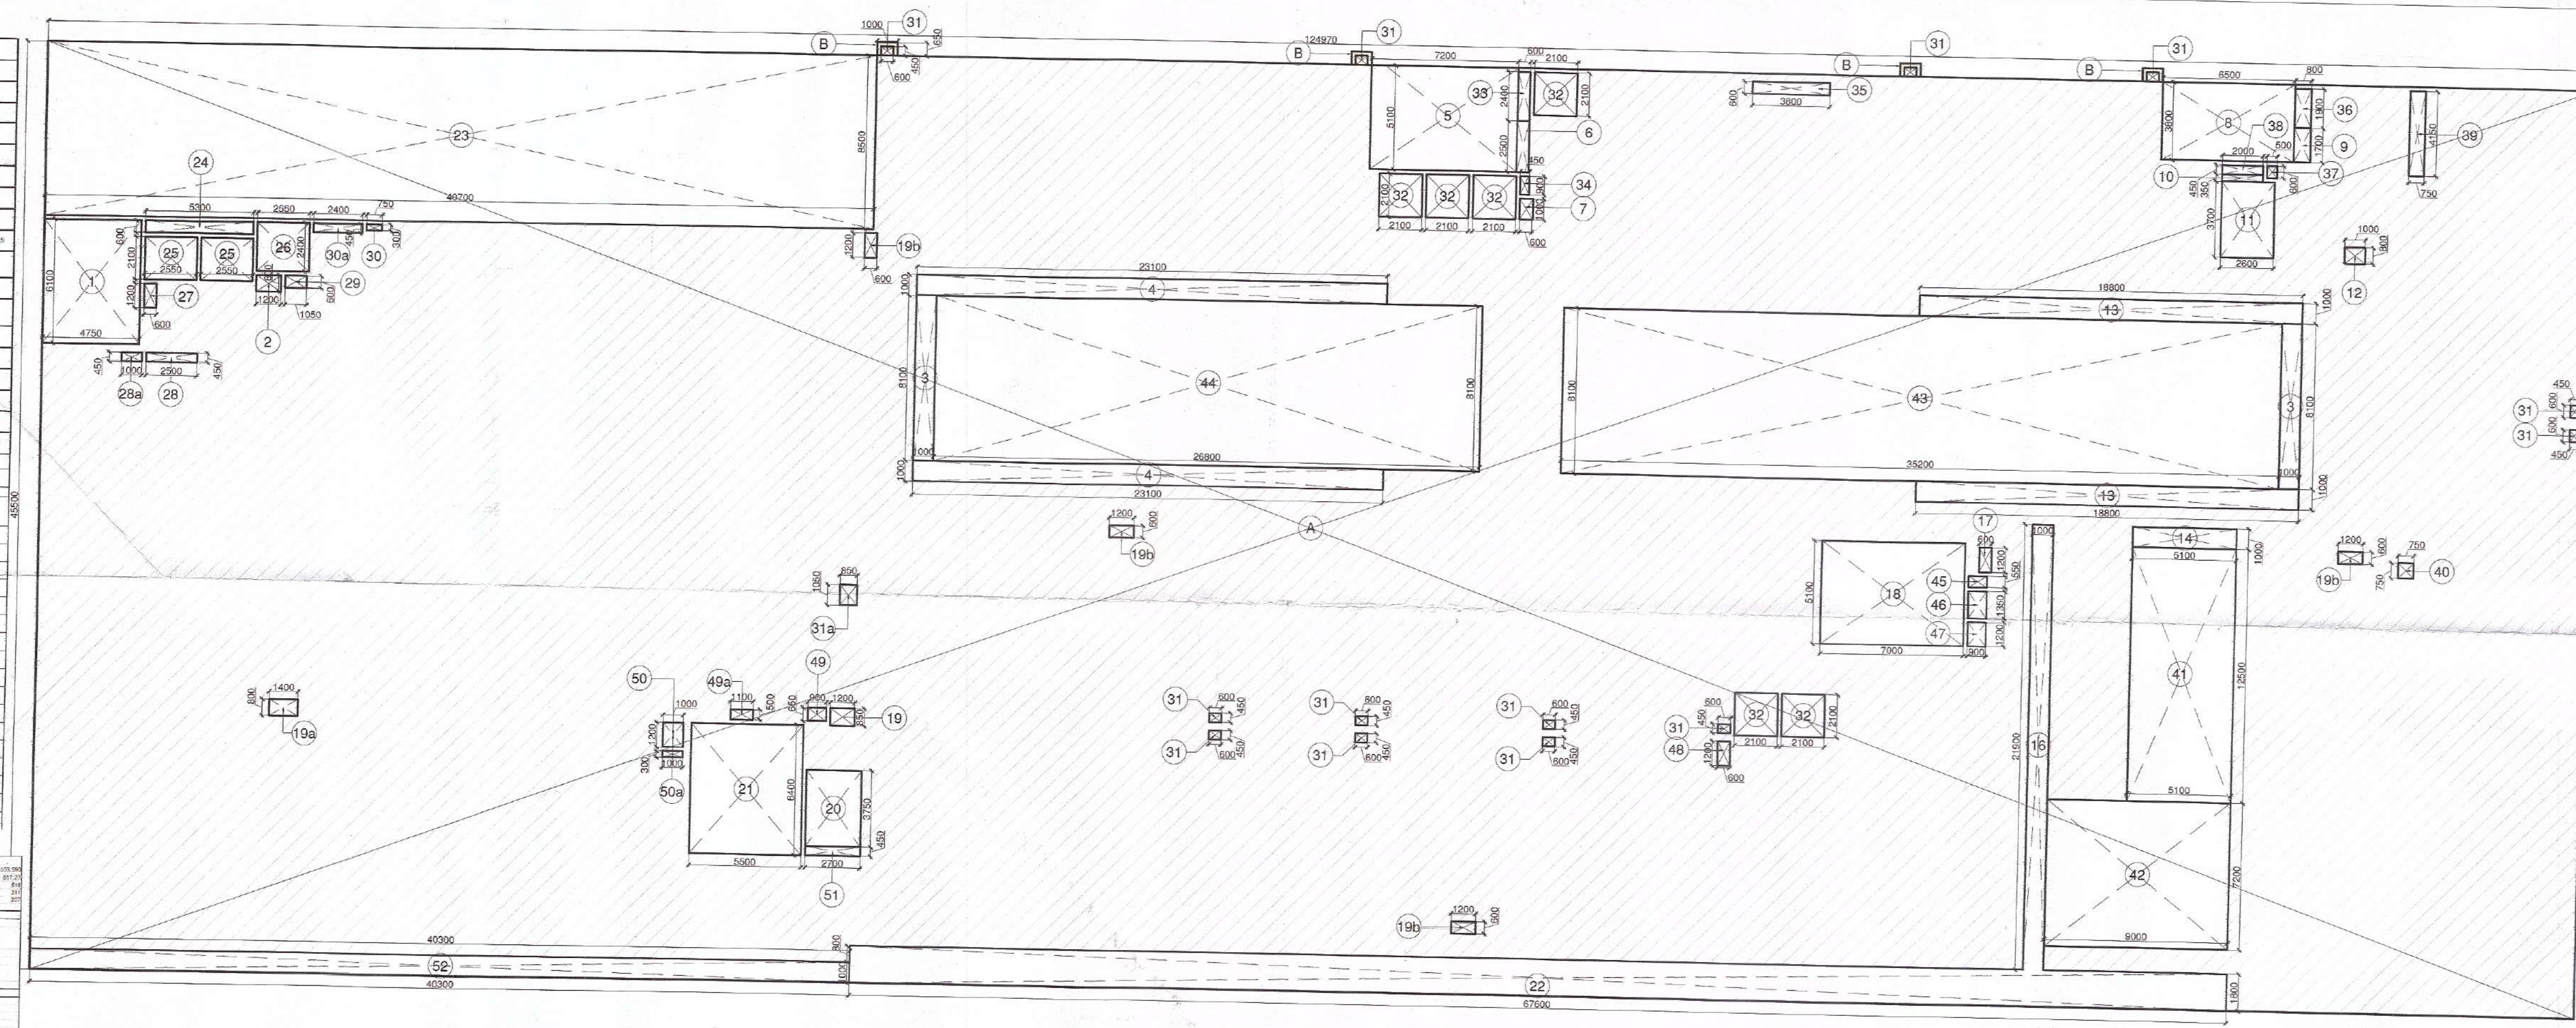

2 Tower C (Commercial Block) 1st Floor Area Calculation
Scale: 1:200

Sign & Stamp

APPROVED BUILDING PLAN
S.P. 19/19/19 C.T.P. 19/19
Member Secretary Member Chairman
BPC BPC BPC
Deputy Director (T)
O/o Director Fire Service
Mumbai, Maharashtra

TYPE	QUANTITY	SHAPE	FORMULA	DETAIL	CALCULATION EACH AREA IN SQ.M
OUTLINE AREA					
1	1	RECTANGLE	L x B	124.970	15686.135
2	1	RECTANGLE	L x B	1.920	2.880
TOTAL OUTLINE AREA					
5688.735					

TYPE	QUANTITY	SHAPE	FORMULA	DETAIL	CALCULATION EACH AREA IN SQ.M
NON FAR AREA					
1	1	RECTANGLE	L x B	4.250	18.063
2	1	RECTANGLE	L x B	1.200	0.800
3	1	RECTANGLE	L x B	1.000	0.800
4	1	RECTANGLE	L x B	2.500	1.200
5	1	RECTANGLE	L x B	2.500	1.200
TOTAL NON FAR AREA					
441.380					

TYPE	QUANTITY	SHAPE	FORMULA	DETAIL	CALCULATION EACH AREA IN SQ.M
CUTOUTS AREA (NON FAR)					
1	1	RECTANGLE	L x B	40.700	8.500
2	1	RECTANGLE	L x B	3.500	0.900
3	1	RECTANGLE	L x B	2.500	0.600
4	1	RECTANGLE	L x B	2.500	0.600
5	1	RECTANGLE	L x B	2.500	0.600
6	1	RECTANGLE	L x B	2.500	0.600
7	1	RECTANGLE	L x B	2.500	0.600
8	1	RECTANGLE	L x B	2.500	0.600
9	1	RECTANGLE	L x B	2.500	0.600
10	1	RECTANGLE	L x B	2.500	0.600
11	1	RECTANGLE	L x B	2.500	0.600
12	1	RECTANGLE	L x B	2.500	0.600
13	1	RECTANGLE	L x B	2.500	0.600
14	1	RECTANGLE	L x B	2.500	0.600
15	1	RECTANGLE	L x B	2.500	0.600
16	1	RECTANGLE	L x B	2.500	0.600
17	1	RECTANGLE	L x B	2.500	0.600
18	1	RECTANGLE	L x B	2.500	0.600
19	1	RECTANGLE	L x B	2.500	0.600
20	1	RECTANGLE	L x B	2.500	0.600
21	1	RECTANGLE	L x B	2.500	0.600
22	1	RECTANGLE	L x B	2.500	0.600
23	1	RECTANGLE	L x B	2.500	0.600
24	1	RECTANGLE	L x B	2.500	0.600
25	1	RECTANGLE	L x B	2.500	0.600
26	1	RECTANGLE	L x B	2.500	0.600
27	1	RECTANGLE	L x B	2.500	0.600
28	1	RECTANGLE	L x B	2.500	0.600
29	1	RECTANGLE	L x B	2.500	0.600
30	1	RECTANGLE	L x B	2.500	0.600
31	1	RECTANGLE	L x B	2.500	0.600
32	1	RECTANGLE	L x B	2.500	0.600
33	1	RECTANGLE	L x B	2.500	0.600
34	1	RECTANGLE	L x B	2.500	0.600
35	1	RECTANGLE	L x B	2.500	0.600
36	1	RECTANGLE	L x B	2.500	0.600
37	1	RECTANGLE	L x B	2.500	0.600
38	1	RECTANGLE	L x B	2.500	0.600
39	1	RECTANGLE	L x B	2.500	0.600
40	1	RECTANGLE	L x B	2.500	0.600
41	1	RECTANGLE	L x B	2.500	0.600
42	1	RECTANGLE	L x B	2.500	0.600
43	1	RECTANGLE	L x B	2.500	0.600
44	1	RECTANGLE	L x B	2.500	0.600
45	1	RECTANGLE	L x B	2.500	0.600
46	1	RECTANGLE	L x B	2.500	0.600
47	1	RECTANGLE	L x B	2.500	0.600
48	1	RECTANGLE	L x B	2.500	0.600
49	1	RECTANGLE	L x B	2.500	0.600
50	1	RECTANGLE	L x B	2.500	0.600
51	1	RECTANGLE	L x B	2.500	0.600
52	1	RECTANGLE	L x B	2.500	0.600
TOTAL CUTOUTS AREA					
1089.000					

TOTAL BUILT UP AREA - TOTAL OUTLINE AREA - TOTAL CUTOUTS AREA	4599.645
FAR AREA - TOTAL OUTLINE AREA - (TOTAL NON FAR AREA - TOTAL CUTOUTS AREA)	4158.265

PROJECT NAME & ADDRESS
APPROVAL OF REVISED BUILDING PLANS OF RESIDENTIAL GROUP HOUSING COLONY UNDER TRANSIT ORIENTED DEVELOPMENT (TOD) POLICY FOR MIX LAND USE COLONY (LICENSE NO. 110 OF 2013 DATED 27.12.2013) IN SECTOR - 28, GURUGRAM MANEASAR URBAN COMPLEX BEING DEVELOPED BY SILVERGLADES INFRASTRUCTURE PVT. LTD.

CLIENT NAME & ADDRESS
GROUP SILVERGLADES
5th FLOOR, THE SQUARE BUILDING, B-BLOCK, SUSHANT LOK, PHASE-1, GURUGRAM - 122002, HARYANA, INDIA

ARCHITECT'S SIGN & STAMP
ANAND SHARMA
B. Arch (Hons) M.C.A.
CA/951/19
New Delhi

DRAWING TITLE
Tower C (Commercial Block)
1st Floor Plan and Area Calculation
(Internal) Service Areas and Common Areas
DRAWING NO.
036
DATE
01-12-2019

NOTE : Commercial Block to be Air Conditioned / Ventilated as per NBC 2016 Standards.