



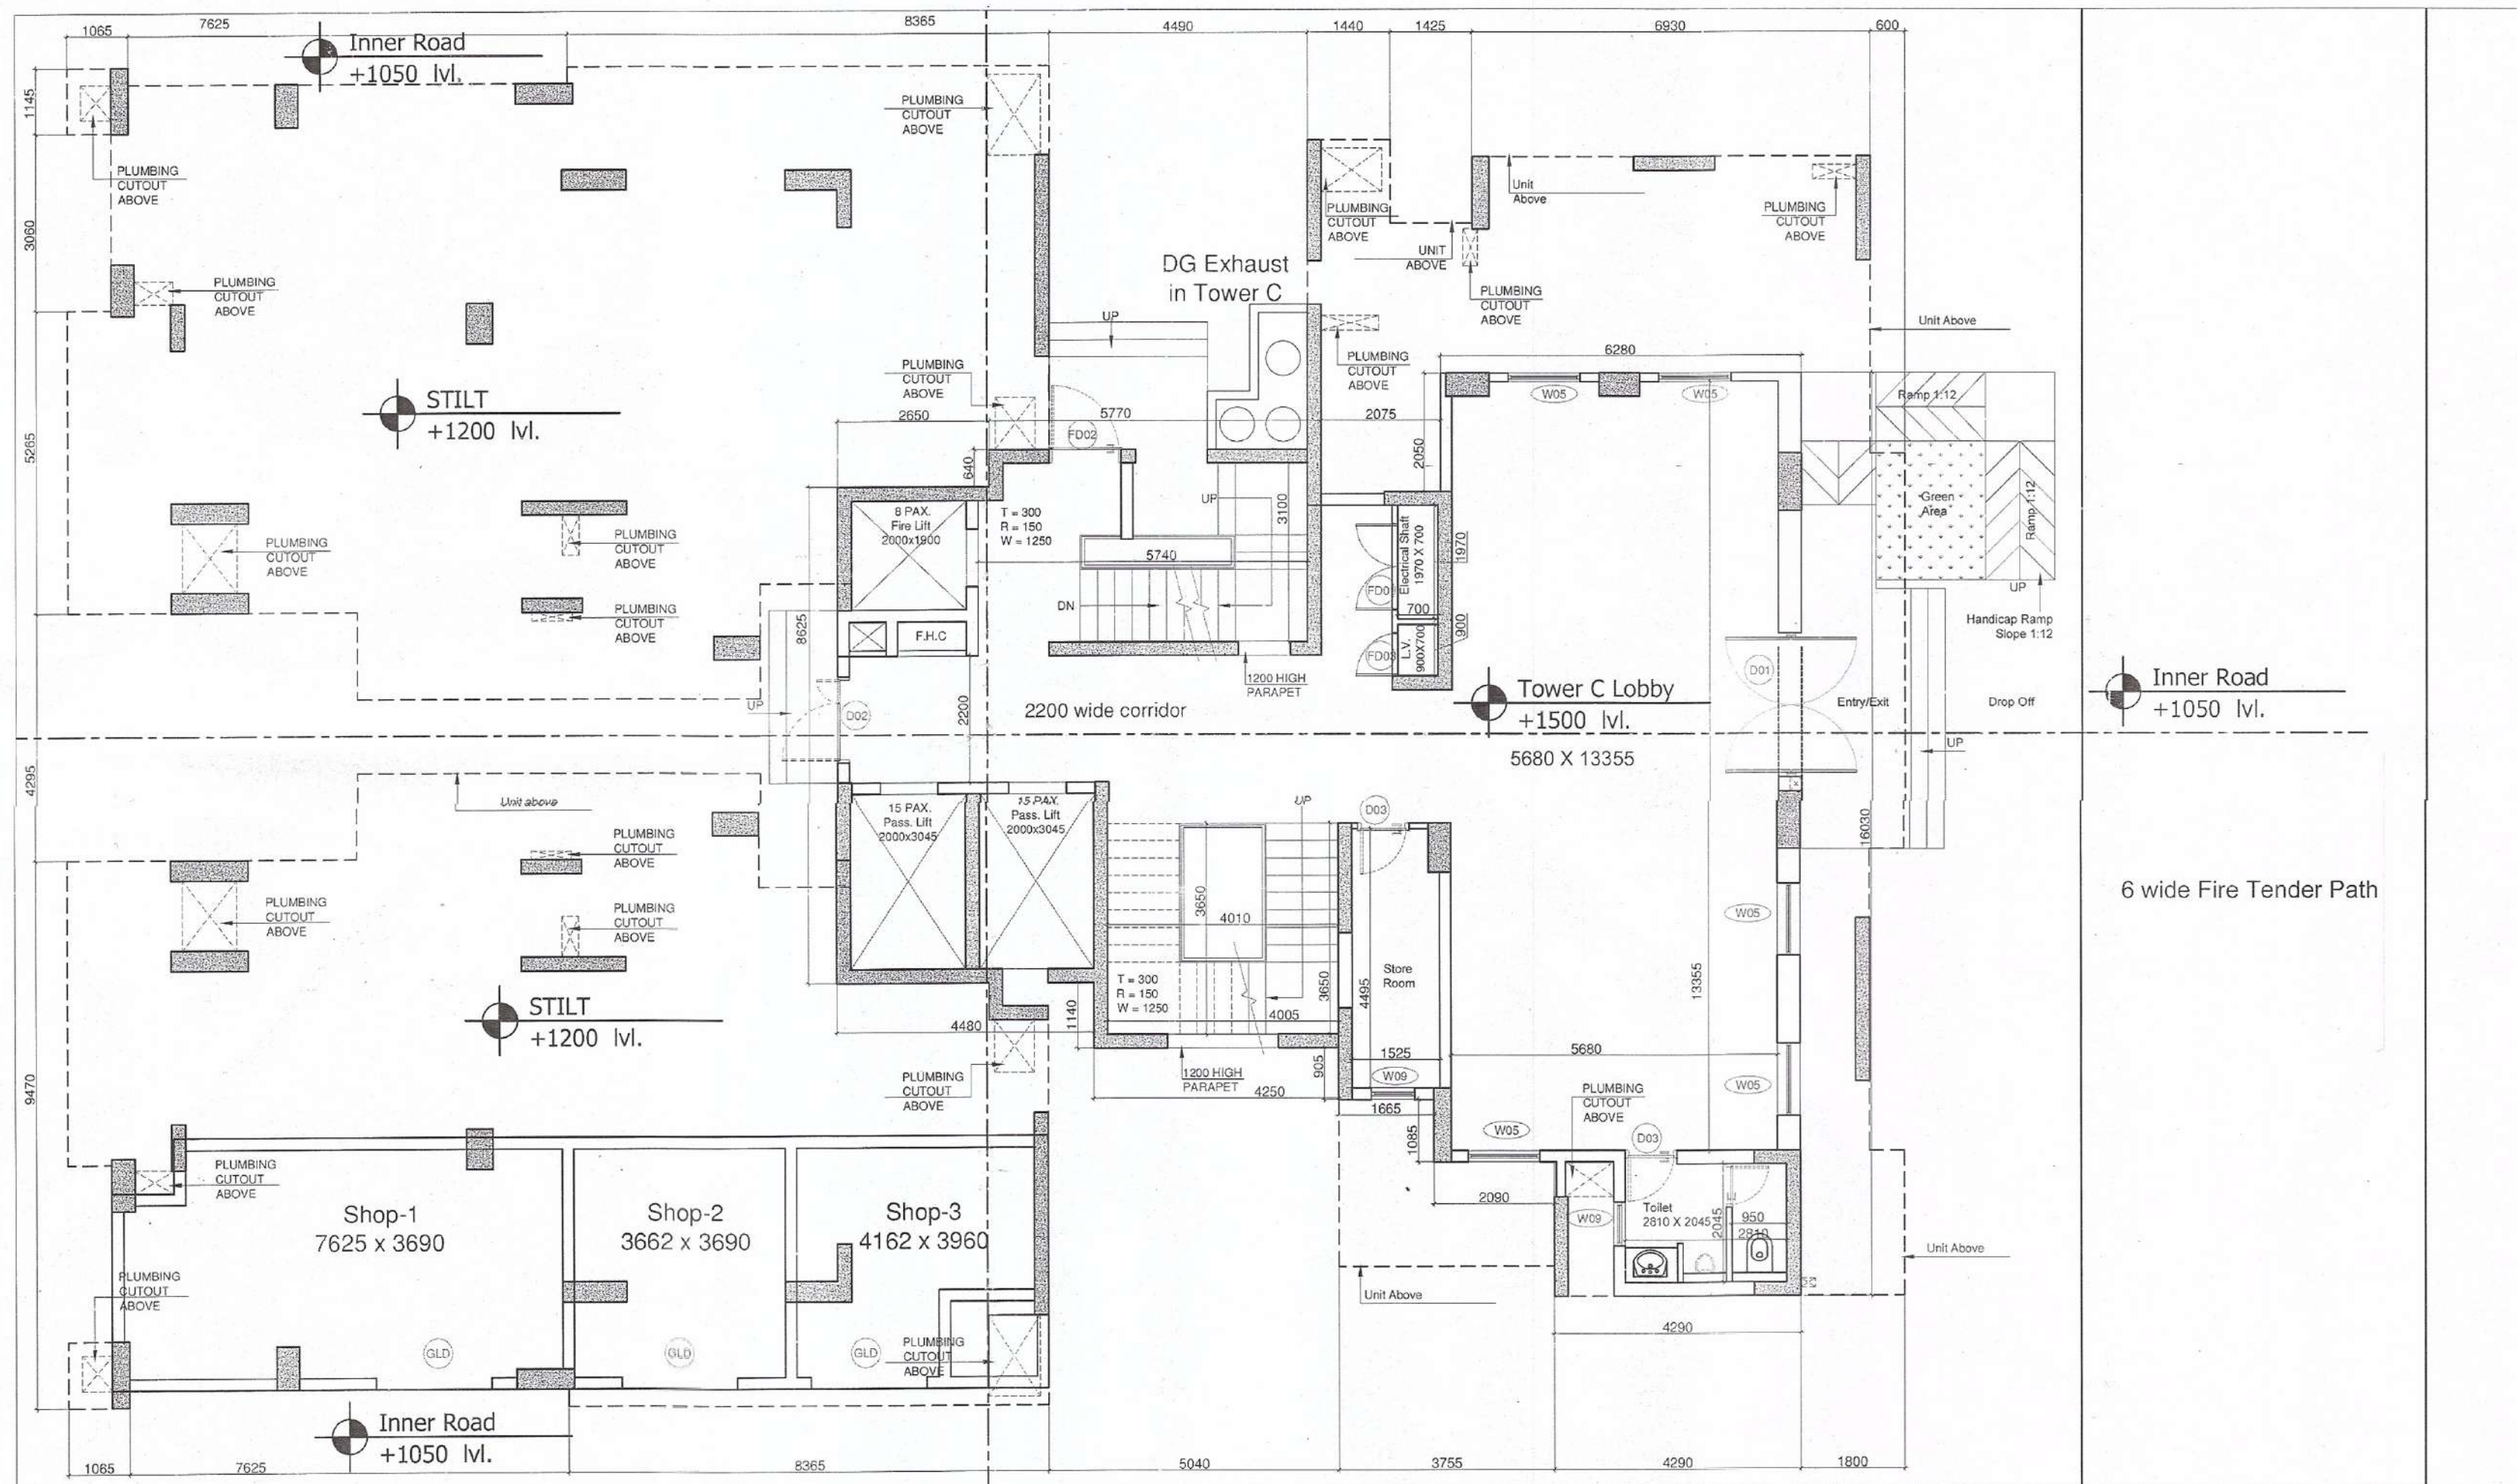

1 Tower C Ground Floor Plan
Scale: 1:100

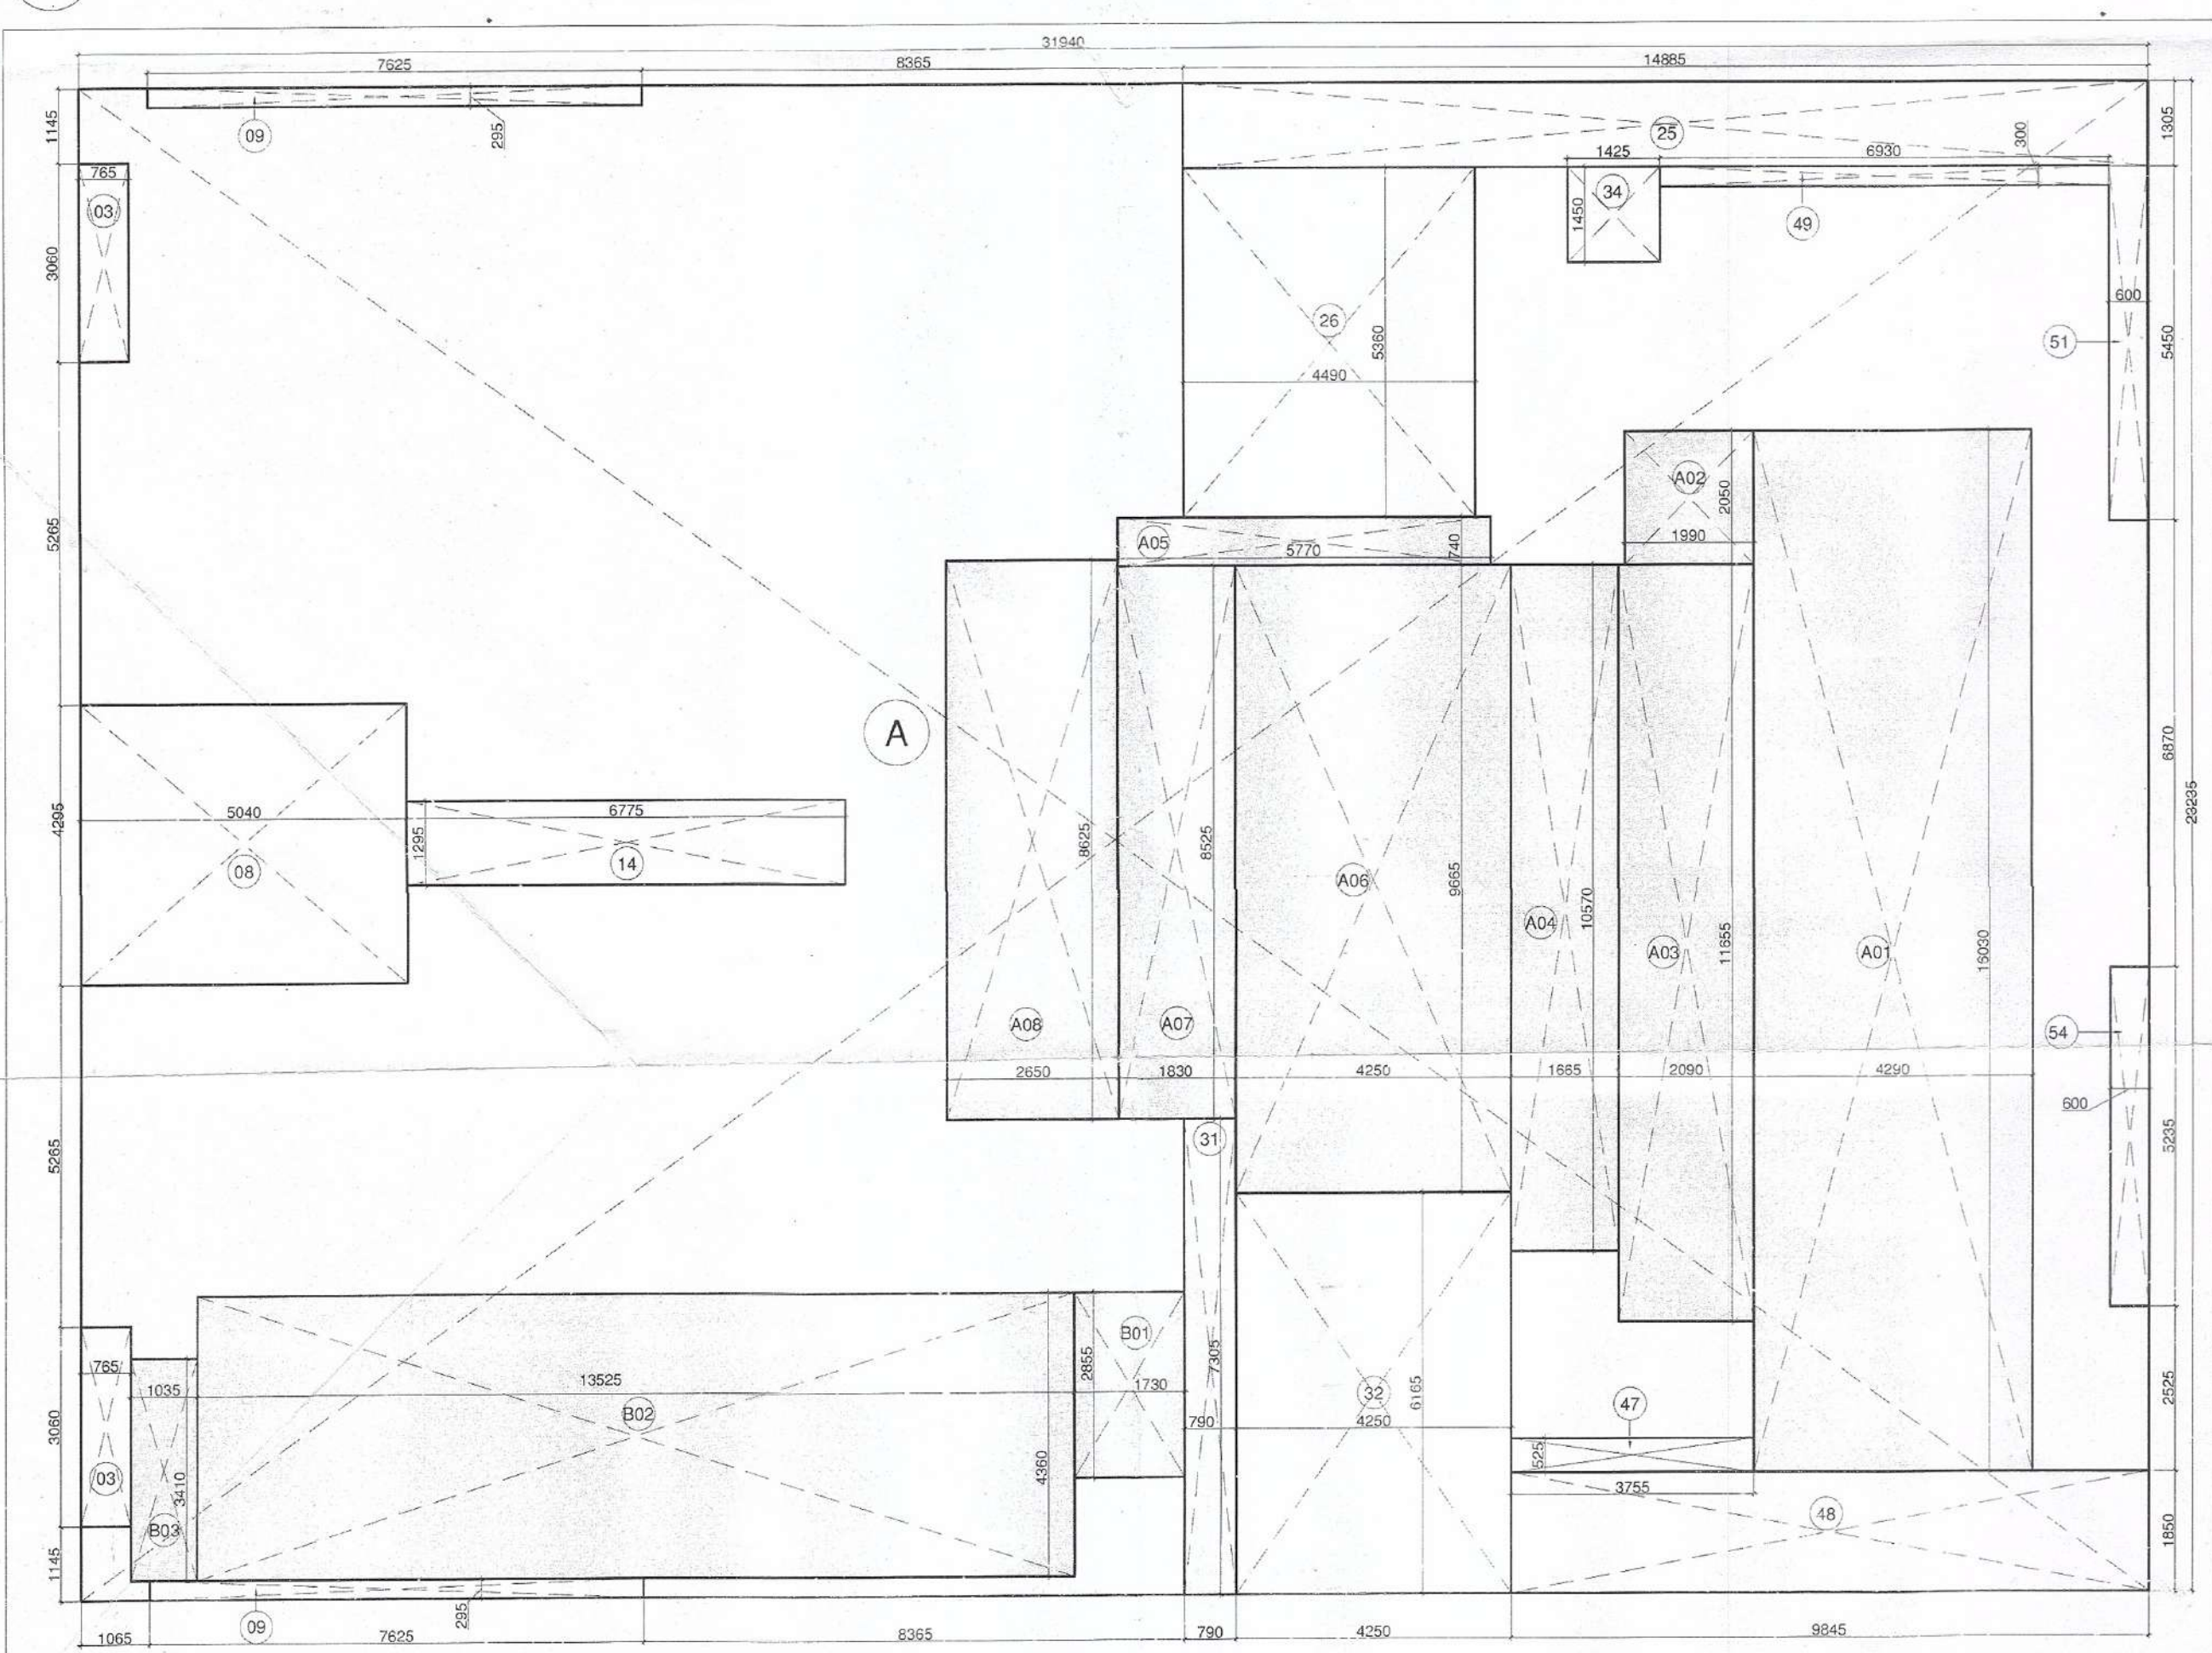

2 Tower C Ground Floor Area Diagram
Scale: 1:100

DOOR - WINDOW SCHEDULE				
DOORS				
DOOR TAG	STRUCTURAL OPENING		LEVEL (FROM FFL)	
	WIDTH	HEIGHT	CILL	LINTEL
D01	2000	2400	±00	2400
D02	1500	2400	±00	2400
D03	1200	2400	±00	2400
D04	750	2400	±00	2400
FD01	2000	2400	±00	2400
FD02	1500	2400	±00	2400
FD03	1250	2400	±00	2400
WINDOWS				
W01	3400	1800	900	2400
W02	2100	1800	900	2400
W03	600	1800	900	2400
VO1	3500	600	1800	2400

FAR AREA CALCULATION FOR TOWER -C Commercial Area					
TYPE	QUANTITY	SHAPE	FORMULA	DETAIL	CALCULATION EACH AREA IN SQ.M
FAR AREA					
B1	1	RECTANGLE	L x B	2.855 1.730	4.939
B2	1	RECTANGLE	L x B	13.525 4.360	58.969
B3	1	RECTANGLE	L x B	3.410 1.035	3.529
TOTAL FAR AREA					67.438

TOWER - C - GROUND FLOOR FAR AREA CALCULATION (Lobby Area)					
TYPE	QUANTITY	SHAPE	FORMULA	DETAIL	CALCULATION EACH AREA IN SQ.M
FAR AREA					
A1	1	RECTANGLE	L x B	16.030 4.290	68.769
A2	1	RECTANGLE	L x B	2.050 1.990	4.080
A3	1	RECTANGLE	L x B	11.655 2.090	24.359
A4	1	RECTANGLE	L x B	10.570 1.665	17.599
A5	1	RECTANGLE	L x B	5.770 0.740	4.270
A6	1	RECTANGLE	L x B	9.665 4.250	41.076
A7	1	RECTANGLE	L x B	8.525 1.830	15.601
A8	1	RECTANGLE	L x B	8.625 2.650	22.856
TOTAL FAR AREA					198.609

Sign & Stamp

Architect (T.O.) S.T.P. Member Secretary Chairman B.P.C. J.D. P.A. A.P.
 Deputy Director (T) Civil Directorate File Serv.

KEY PLAN

Checked and found ok for Public Health
 (Internal services only) subject to comments
 forward (Date No. 26/11/2019) Date: 26/11/2019
 20199
 Superintending Engineer (C)

This is a "PROVISIONAL APPROVED BUILDING PLAN"
 only for purpose of inviting
 objection from the general public

Director (T) Director of Town and Country Planning
 Haryana, Chandigarh

PROJECT NAME & ADDRESS

APPROVAL OF REVISED BUILDING PLANS OF RESIDENTIAL GROUP
 HOUSING COLONY UNDER TRANSIT ORIENTED DEVELOPMENT
 (TOD) POLICY FOR MIX LAND USE COLONY
 (70% RESIDENTIAL+30%COMMERCIAL) MEASURING 4.85 ACRES
 (LICENSE No. 110 OF 2013 DATED 27.12.2013) IN SECTOR - 28,
 GURUGRAM MANESAR URBAN COMPLEX BEING DEVELOPED BY
 SILVERGLADES INFRASTRUCTURE PVT. LTD.

CLIENT NAME & ADDRESS

GROUP SILVERGLADES
 5th FLOOR, TIME SQUARE BUILDING, B-BLOCK,
 SUSHANT LOK, PHASE-1, GURUGRAM - 122002,
 HARYANA, INDIA

ARCHITECT'S SIGN & STAMP

CLIENT'S SIGN & STAMP

ANAND SHARMA
 B. Arch (Hons), M.C.A.
 CA9518230, Haryana-12796

DRAWING TITLE

Tower C Ground Floor Plan
 and Area Calculation

SCALE

1:100 ON A1

DATE

31-12-2019

DRAWING NO.

019

NORTH