



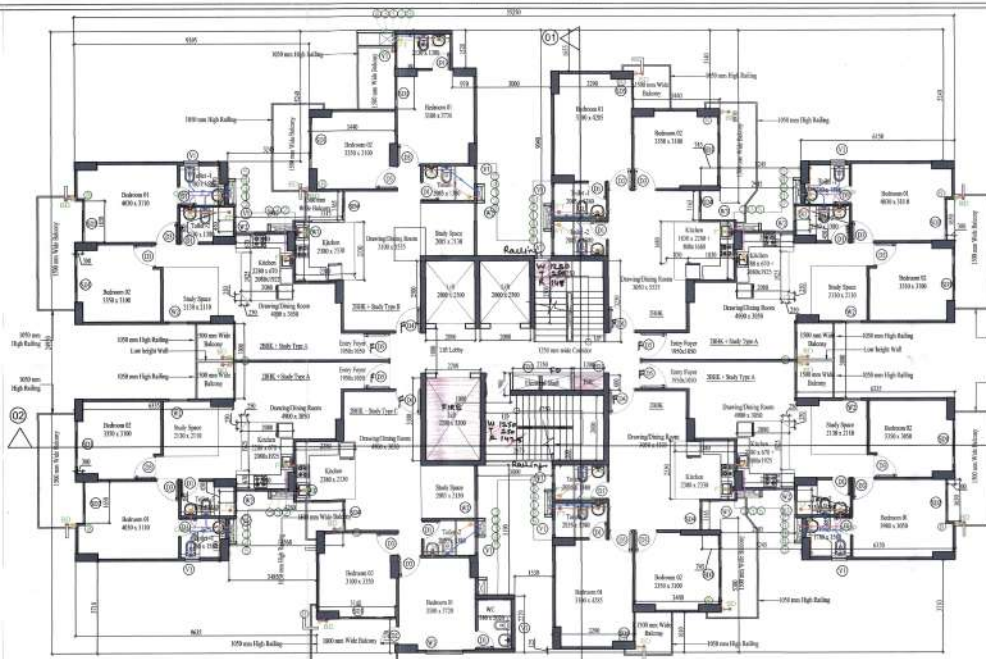

(M) TYPICAL FLOOR PLAN (TOWER E) - 2nd to 19th & 21st Floor

TYPICAL FLOOR F.A.R. CALCULATION OF TOWER A, B, C & E									
S.No.	NAME	SHAPE	LENGTH (L)	WIDTH (B)	HEIGHT (H)	FORMULA	AREA	QUANTITY	TOTAL AREA
1	A	Rectangle	15.250	24.950	-	L X B	379.438	1	379.438
1. TOTAL ADDITION									379.438
2	1	Rectangle	2.000	2.500	-	L X B	5.000	2	10.000
3	2	Rectangle	2.200	1.300	-	L X B	2.860	1	2.860
4	3	Rectangle	4.750	2.600	-	L X B	12.350	1	12.350
5	4	Rectangle	2.750	3.250	-	L X B	8.938	1	8.938
6	5	Rectangle	2.250	0.600	-	L X B	1.350	1	1.350
7	6	Rectangle	1.200	0.600	-	L X B	0.720	1	0.720
8	7	Rectangle	2.875	0.200	-	L X B	0.575	1	0.575
9	8	Rectangle	3.000	0.940	-	L X B	2.820	1	2.820
10	9	Rectangle	3.250	1.955	-	L X B	6.355	1	6.355
11	10	Rectangle	3.440	3.140	-	L X B	10.802	2	21.604
12	11	Rectangle	0.745	1.165	-	L X B	0.868	2	1.736
13	12	Rectangle	2.280	0.450	-	L X B	1.026	4	4.104
14	13	Rectangle	2.845	0.485	-	L X B	1.378	3	4.135
15	14	Rectangle	3.245	0.910	-	L X B	2.953	1	2.953
16	15	Rectangle	8.150	5.240	-	L X B	42.726	1	42.726
17	16	Rectangle	0.500	1.650	-	L X B	0.825	4	3.300
18	17	Rectangle	6.335	3.090	-	L X B	19.569	2	39.138
19	18	Rectangle	6.150	2.710	-	L X B	16.672	1	16.672
20	19	Rectangle	3.245	5.980	-	L X B	19.406	1	19.406
21	20	Rectangle	3.440	1.910	-	L X B	6.560	1	6.560
22	21	Rectangle	3.280	0.990	-	L X B	3.248	1	3.248
23	22	Rectangle	1.530	2.570	-	L X B	3.931	1	3.931
24	23	Rectangle	3.000	4.240	-	L X B	12.720	1	12.720
25	24	Rectangle	3.190	1.370	-	L X B	4.371	1	4.371
26	25	Rectangle	9.835	3.710	-	L X B	36.489	1	36.489
27	26	Rectangle	3.485	1.190	-	L X B	4.147	1	4.147
28	27	Rectangle	4.500	0.610	-	L X B	2.745	1	2.745
29	28	Rectangle	4.280	0.885	-	L X B	3.788	1	3.788
30	29	Rectangle	1.315	1.185	-	L X B	1.557	1	1.557
31	30	Rectangle	3.245	1.870	-	L X B	6.068	1	6.068
32	31	Rectangle	9.345	5.240	-	L X B	49.180	1	49.180
33	32	Rectangle	0.970	1.520	-	L X B	1.474	1	1.474
2. TOTAL DEDUCTION									274.239
TOTAL F.A.R. ON TYPICAL FLOOR OF TOWER A, B, C & E								ADDITION (XX) - DEDUCTION (YY)	505.248 SQM.


TYPICAL FLOOR NON F.A.R. CALCULATION OF TOWER A, B, C, D & E									
S.No.	NAME	SHAPE	LENGTH (L)	WIDTH (B)	HEIGHT (H)	FORMULA	AREA	QUANTITY	TOTAL AREA
1	3	Rectangle	4.750	2.600	-	L X B	12.350	1	12.350
2	4	Rectangle	2.750	3.250	-	L X B	8.938	1	8.938
TOTAL NON F.A.R. ON TYPICAL FLOOR OF TOWER A, B, C, D & E									21.288

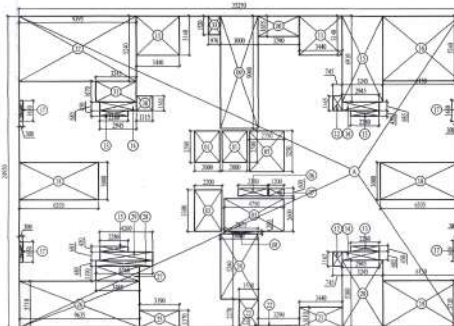


(N) TYPICAL FLOOR PLAN (TOWER E) - 2nd to 19th & 21st Floor



(O) MACHINE ROOM OVERHEAD TANK PLAN (TOWER E)

 

(P) MUMMY BUILT UP PLAN (TOWER E)

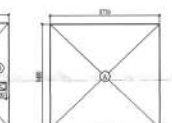

(Q) MACHINE ROOM TANK BUILT UP PLAN (TOWER E)

DOOR WINDOW SCHEDULE					
S.No.	Item	Opening Size	GL Lintel	Level	Description
01	01	750x210	00	2250	Tyler
02	02	750x210	00	2285	Balcony
03	03	800x210	00	2285	Hallway
04	04	1000x210	134	2250	Entrance Lobby
05	05	900x210	136	2250	Entrance Lobby
06	06	1100x200	135	2285	Balcony
07	07	1000x200	130	2285	Balcony
08	08	1000x200	130	2285	Balcony
09	09	1000x200	130	2285	Balcony
10	10	1000x200	130	2285	Balcony
11	11	900x200	130	2285	Balcony
12	12	1100x200	130	2285	Balcony
13	13	1100x200	130	2285	Balcony
14	14	1100x200	130	2285	Balcony
15	15	1100x200	130	2285	Balcony
16	16	1100x200	130	2285	Balcony
17	17	1100x200	130	2285	Balcony
18	18	1100x200	130	2285	Balcony
19	19	1100x200	130	2285	Balcony
20	20	1100x200	130	2285	Balcony

NOTE:-
EXTERNAL WALL = 100 MM R.C.
INTERNAL WALL = 70 MM R.C.

MUMTY BUILT UP AREA CALCULATION									
S.No.	NAME	SHAPE	LENGTH (L)	WIDTH (B)	HEIGHT (H)	FORMULA	AREA	QUANTITY	TOTAL AREA
1	A	Rectangle	7.550	8.400	-	L X B	63.420	1	63.420
1. TOTAL ADDITION									63.420
2	1	Rectangle	2.000	2.500	-	L X B	5.000	2	10.000
3	2	Rectangle	2.200	1.300	-	L X B	2.860	1	2.860
4	3	Rectangle	2.750	3.250	-	L X B	8.938	1	8.938
5	4	Rectangle	1.200	0.600	-	L X B	0.720	1	0.720
2. TOTAL DEDUCTION									19.360
ADDITION (XX) - DEDUCTION (YY)									44.060

MACHINE ROOM & OVERHEAD TANK BUILT UP AREA CALCULATION									
S.No.	NAME	SHAPE	LENGTH (L)	WIDTH (B)	HEIGHT (H)	FORMULA	AREA	QUANTITY	TOTAL AREA
1	A	Rectangle	8.750	8.400	-	L X B	73.500	1	73.500
TOTAL BUILT UP AREA									73.500 SQM.

AREA SUMMARY - TOWER C, D & E									
S.No.	NAME	SHAPE	LENGTH (L)	WIDTH (B)	HEIGHT (H)	FORMULA	AREA	QUANTITY	TOTAL AREA
1	A	Rectangle	8.750	8.400	-	L X B	73.500	1	73.500
2	B	Rectangle	2.000	2.500	-	L X B	5.000	2	10.000
3	C	Rectangle	2.200	1.300	-	L X B	2.860	1	2.860
4	D	Rectangle	2.750	3.250	-	L X B	8.938	1	8.938
5	E	Rectangle	1.200	0.600	-	L X B	0.720	1	0.720
TOTAL BUILT UP AREA									73.500 SQM.

	Q	Non of 2300 mm	12	
	Q	Non-FAR Glazing in Tower (2nd to 21st Floor)	8964.15	
	Q	(Q-Q=1) (M-M=1) (M-M=1)		
	Q	Non-FAR (Common Area) in One Typical Floor	21.261	
	Q	Non of Floors	1.000	
	U	Total Non-FAR (Common Area) in Tower C, D, E & F (E-R=5F)	1341.111	
	V	Shell Floor Non-FAR (V=5F)	1939.181	
	V	Shell Floor Non-FAR	221.751	
	W	Total Non-FAR in Tower (Shell, Typ Floor, Balcony & Core) (X-Q=1) (Y=1)	11812.181	
	X	Manly Build-up Areas	44.013	
	Z	Overhead Tank Build-up Areas	7.500	
	A1	Total of Manly & Overhead Tank Build-up Areas (A1=V+Z)	515.259	
	A2	Total Build-up Area of Tower C, D, E & F (POORUM (A2=H-X-A1))	4367.700	

SCHEDULE OF PIPES	
PIPE NO.	DESCRIPTION
(1)	110 ØPVC SOIL PIPE
(2)	110 ØPVC WASTE PIPE
(3)	DEMAND WATER SUPPLY PIPE
(4)	FLUSHING WATER SUPPLY PIPE
(5)	110 ØPVC RAIN WATER PIPE
(6)	DOMESTIC WATER RISER PIPE
(7)	FLUSHING WATER RISER PIPE
(8)	75 ØPVC RAIN WATER PIPE
(9)	HOT WATER SUPPLY

PRINCIPAL ARCHITECT:

DESIGN FORUM INTERNATIONAL

K-47, KAILASH COLONY, NEW DELHI-110048
PHONE NO. 91-4655668

OWNER'S SIGNATURE: [Signature]

ARCHITECT'S SIGNATURE: [Signature]

For GLS INFRACON PVT. LTD.

ANJO TEJATIA
B. Arch (Hons)
CAREER

CLIENT:
M/S GLS INFRACON PVT. LTD.

PROJECT:
PROPOSED PLAN OF AFFORDABLE GROUP HOUSING COLONY FOR AN AREA MEASURING 5.6625 ACRE (LICENCE NO. 34 OF 2020 DATED 30/10/2020) IN SECTOR-41, GURDGRAM MANESAR URBAN COMPLEX BEING DEVELOPED BY SMT. GURTA YADAV W/O SH. SUMAN KUMAR AND OTHERS IN COLLABORATION WITH GLS INFRACON PVT. LTD.

DRAWING TITLE:
Tower - E Typical Floor, Terrace Floor, Mummy, Machine room & OHT Floor Plans, Area Diagrams & Area Chart

SHEET NO. 09b

SCALE: AS SHOWN

DATE: [Date]