



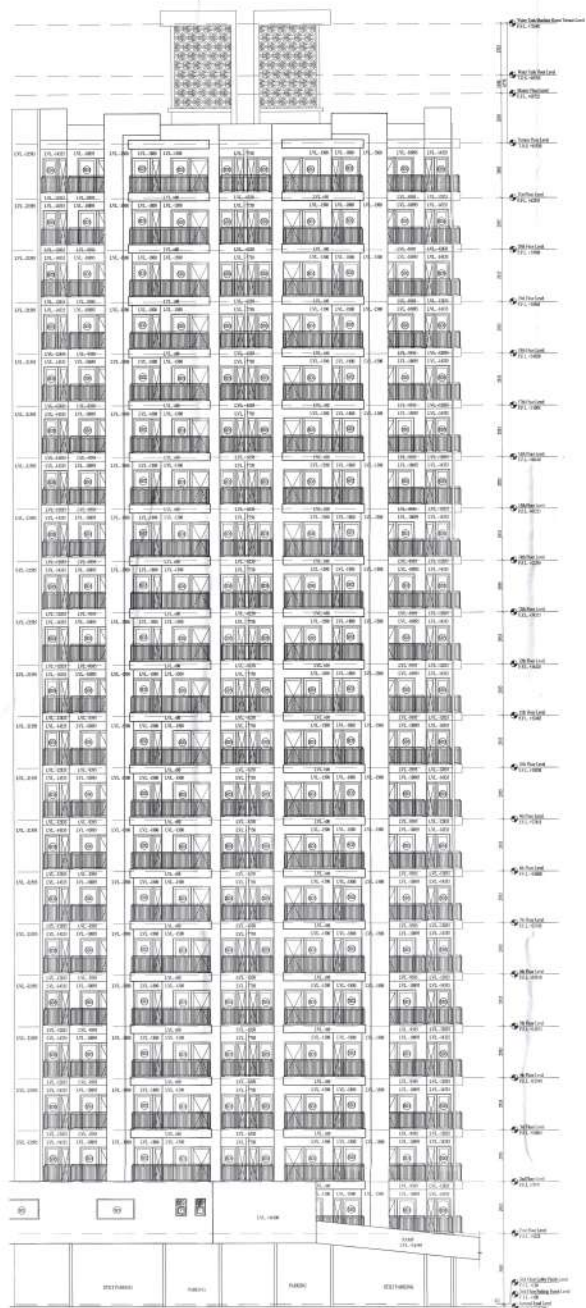

FRONT ELEVATION - X

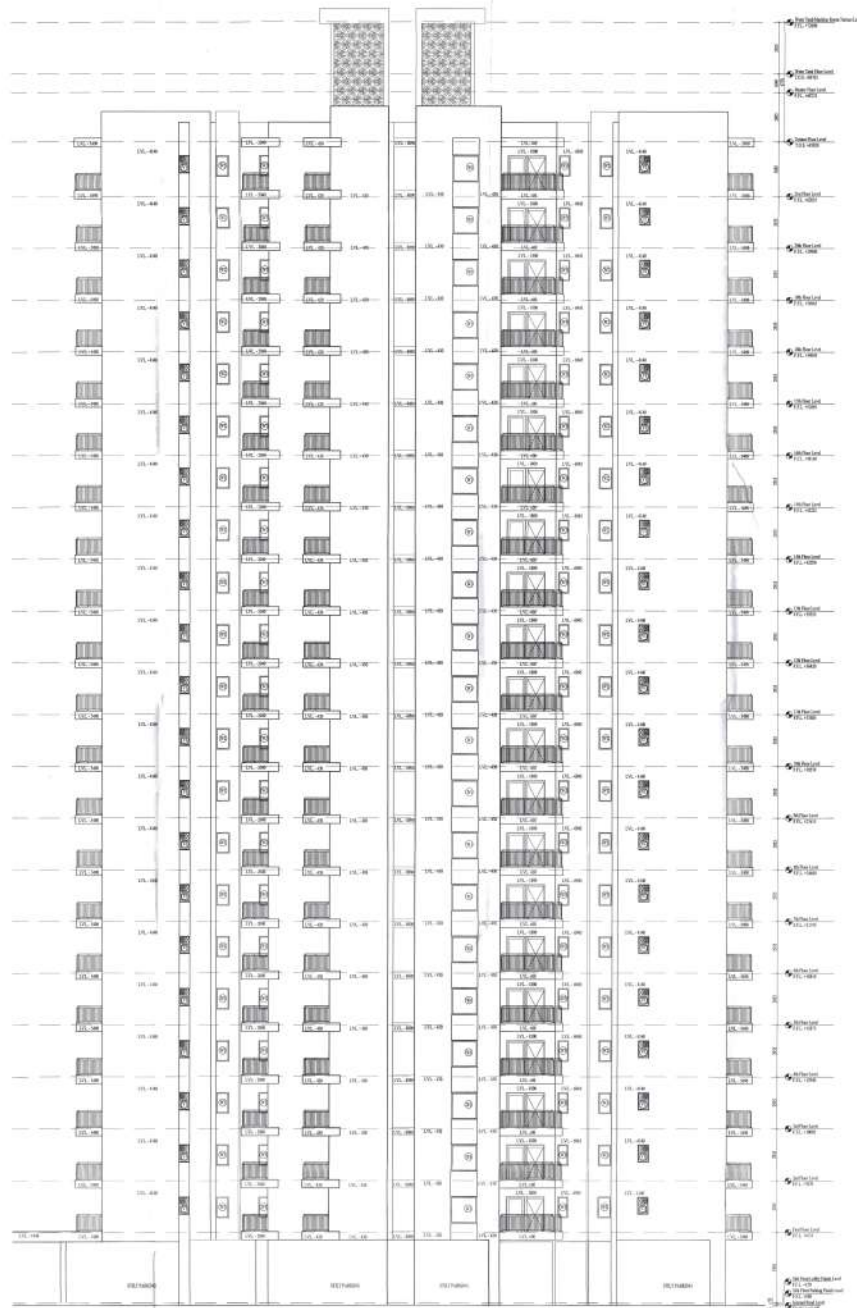

SIDE ELEVATION - Z

Handwritten signature and initials.

Handwritten text: "3-"

Handwritten text: "3-"

Handwritten text: "3-"

PRINCIPAL ARCHITECT	
 DESIGN FORUM INTERNATIONAL	
B-42 KARAFATU COLONY, NEW DELHI - 110042 PHONE NO. 91-11-40559600	
OWNER'S SIGNATURE	ARCHITECT'S SIGNATURE
CLIENT: M/S GLS INFRACON PVT. LTD.	
PROJECT: PROPOSED PLAN OF AFFORDABLE GROUP HOUSING COLONY FOR AN AREA MEASURING 1.85 ACRE (LOCUS NO. 14 OF 200 DATED 20/03/2018 IN SECTION-4, TILAK NAGAR MANSIONAL URDUM COMPLEX, BEING DEVELOPED BY SMT. GEETA VASAVI & SMT. SUMAN KUMAR AND OTHERS IN COLLABORATION WITH GLS INFRACON PVT. LTD.	
DRAWING TITLE	
ELEVATIONS	
TOWER - C	
SCALE: 1:500	SHEET NO.
DATE:	11d