



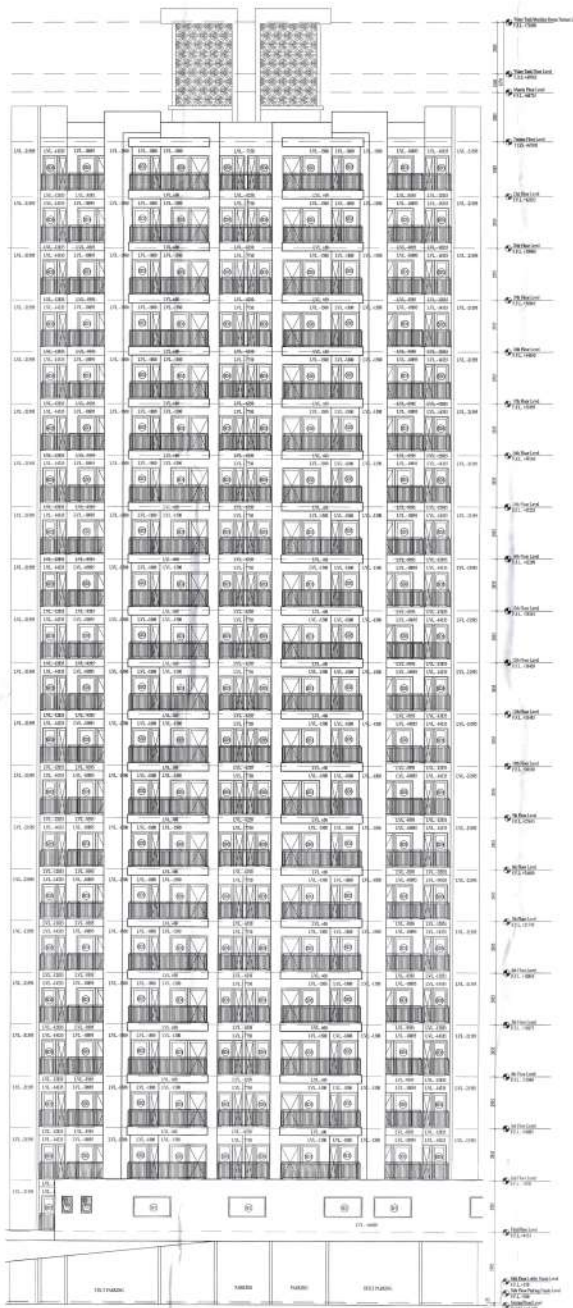

FRONT ELEVATION - X

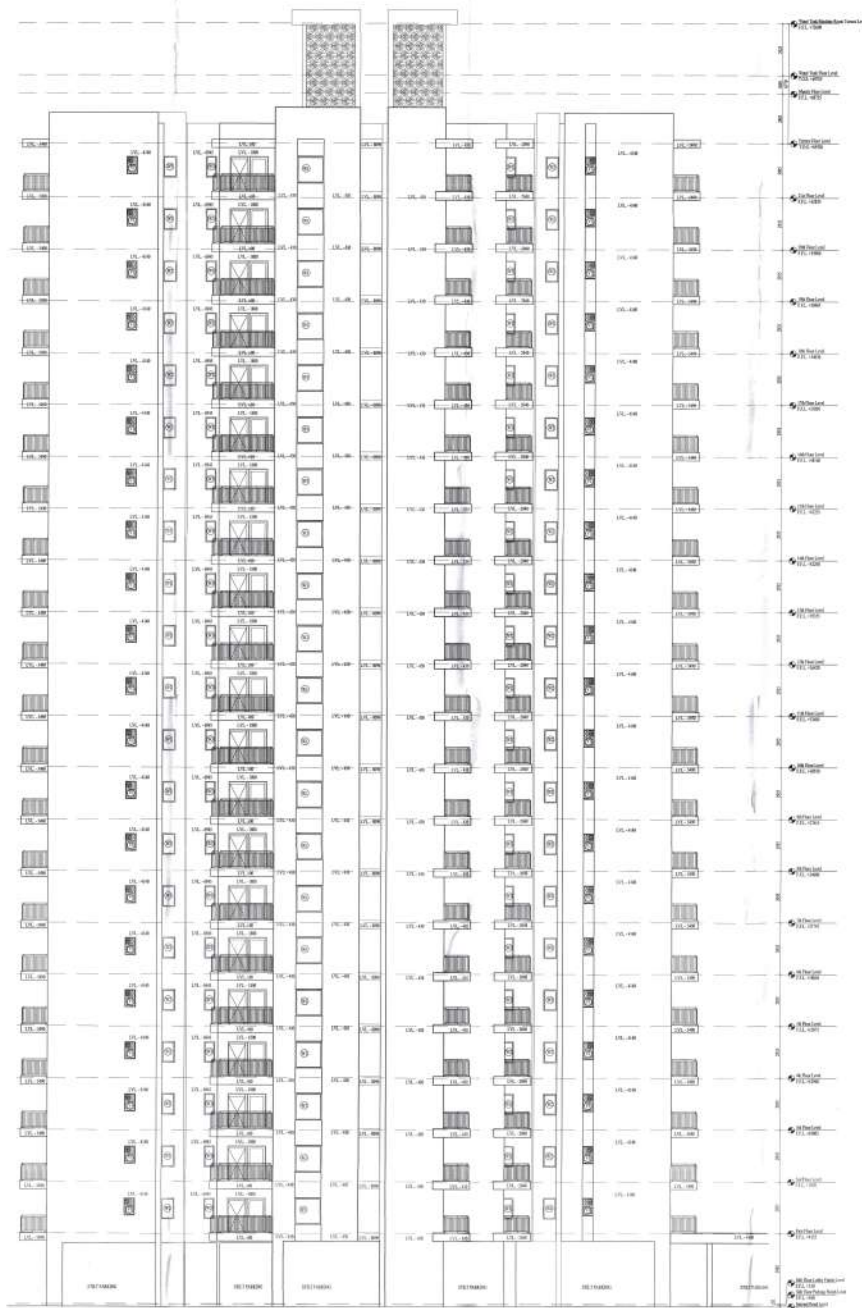

SIDE ELEVATION - Z

PRINCIPAL ARCHITECT  DESIGN FORUM INTERNATIONAL	
K-47 KARASHI COLONY, NEW DELHI-110006 PROJECT NO. DF-160006	
OWNER'S SIGNATURE	ARCHITECT'S SIGNATURE
For G.S. INFRACON PVT. LTD.  ANAND TEVATIA B. Arch. (Hons.) A-100/1000	CLIENT: M/S G.S. INFRACON PVT. LTD. PROJECT: PROPOSED PLAN OF AFFORDABLE HOUSING ELEVATION FOR AN AREA MEASURING 5000 SQ. METERS (APPROX.) NO. 14 OF 200 DATED 30/03/2020 IN SECTION-4, JALDIKAR MANSION URBAN COMPLEX BEING DEVELOPED BY SHRI. GURU VASANT NAGI SHRI. RAMAN KUMAR AND OTHERS IN COLLABORATION WITH G.S. INFRACON PVT. LTD.
DRAWING TITLE: ELEVATION: TOWER - D	
SCALE: 1:100 DATE:	SHEET NO. 11e