


ARCHITECT (H.Q.) S.T.P. Member Secretary B.P.C. Member Chairman B.P.C.

DINESH KUMAR SD (H.Q.)

DDT (H.Q.) Member B.P.C.

JD PA CP

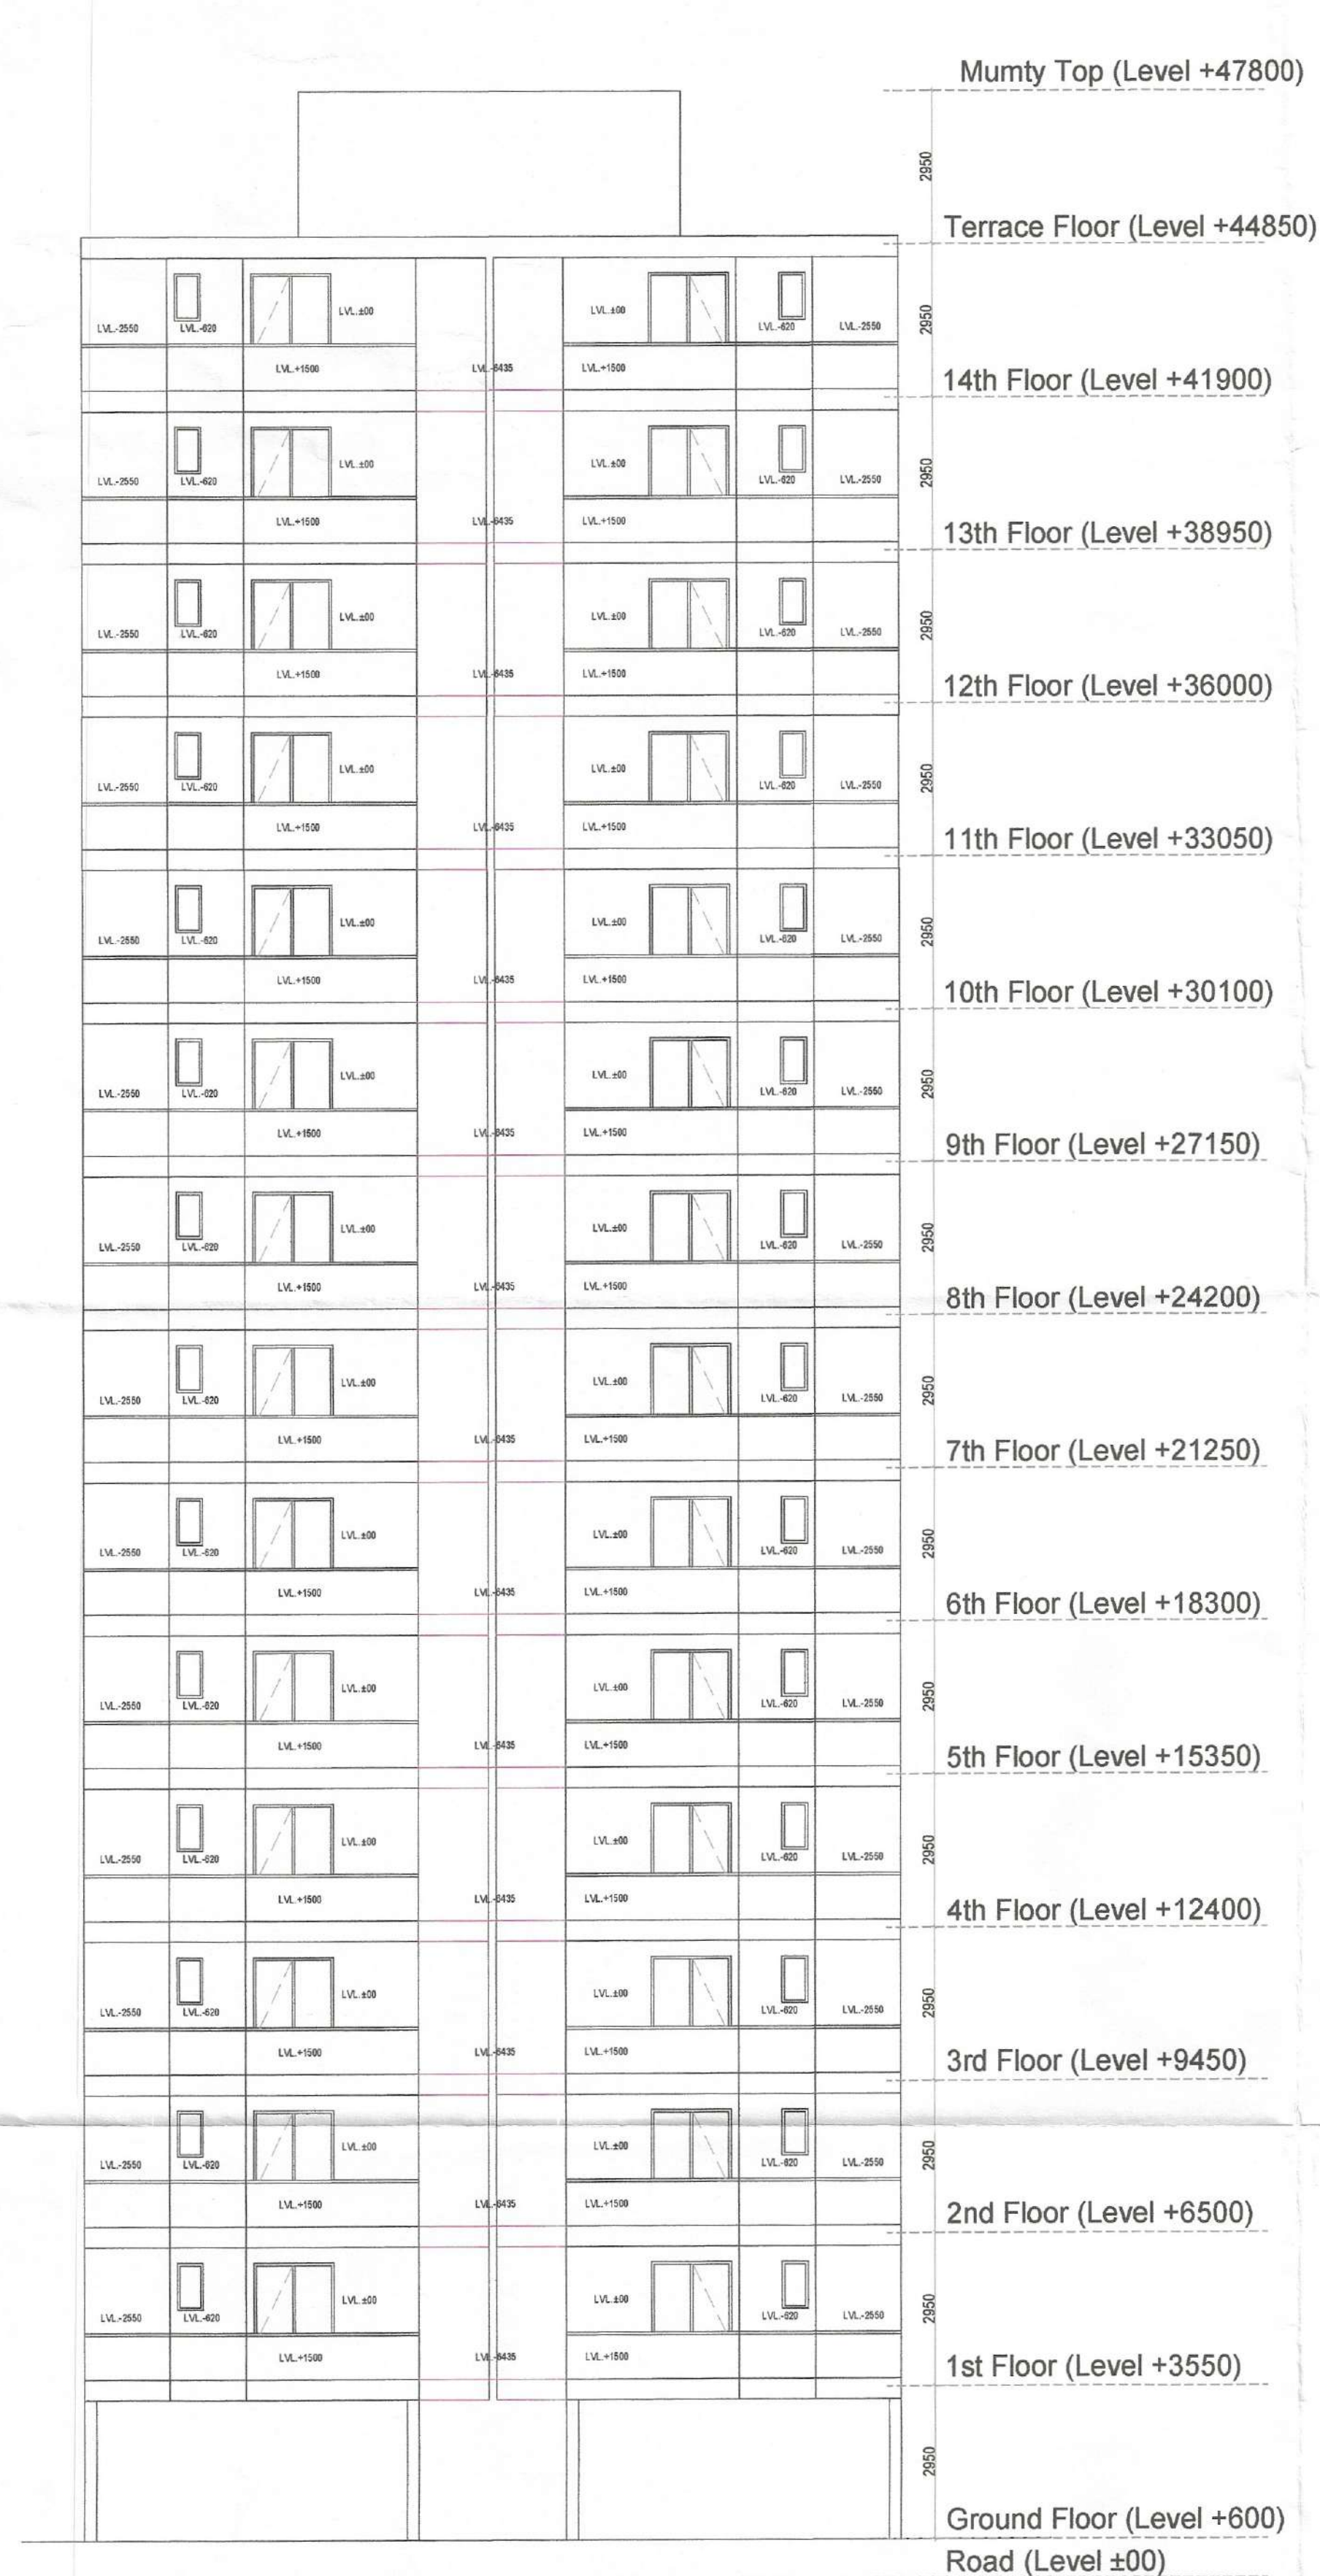

FRONT ELEVATION



SIDE ELEVATION

CLIENT:- PEGASUS LAND AND HOUSING PVT.LTD

PROJECT :-

PROPOSED BUILDING PLAN OF AFFORDABLE GROUP HOUSING COLONY FOR AN AREA MEASURING 5.03403 ACRE(LICENCE NO 19 OF 2020 DATED 01.08.2020) IN SECTOR-83 GURUGRAM MANESAR URBAN COMPLEX BEING DEVELOPED BY PEGASUS LAND AND HOUSING PVT. LTD.

ARCHITECTS
Pegabus Land And Housing Pvt. Ltd.

SCALE : 1:100
DRAWING NAME
TOWERS-6&7
FRONT & SIDE ELEVATION

DRAWING NO. SUB -23

Authorised Signatory
APPLICANT'S SIGN.

VIMAL BAJAJ
Architect CA/96/19791
938, Sector-14, Gurgaon
ARCHITECT'S SIGN