

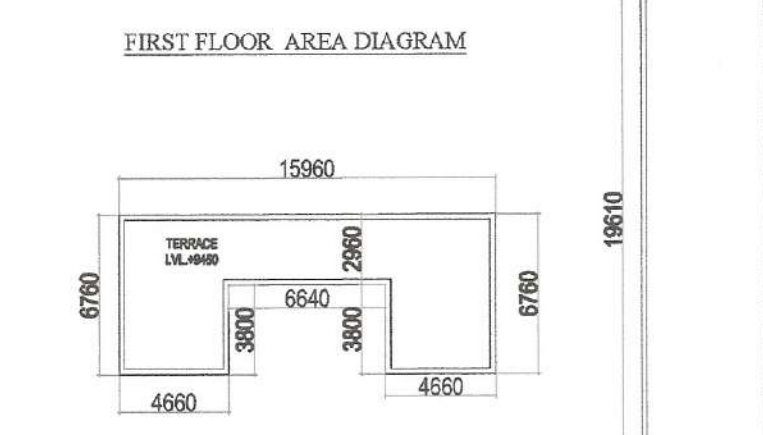
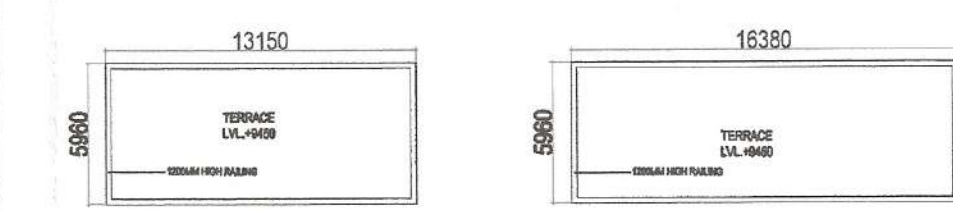
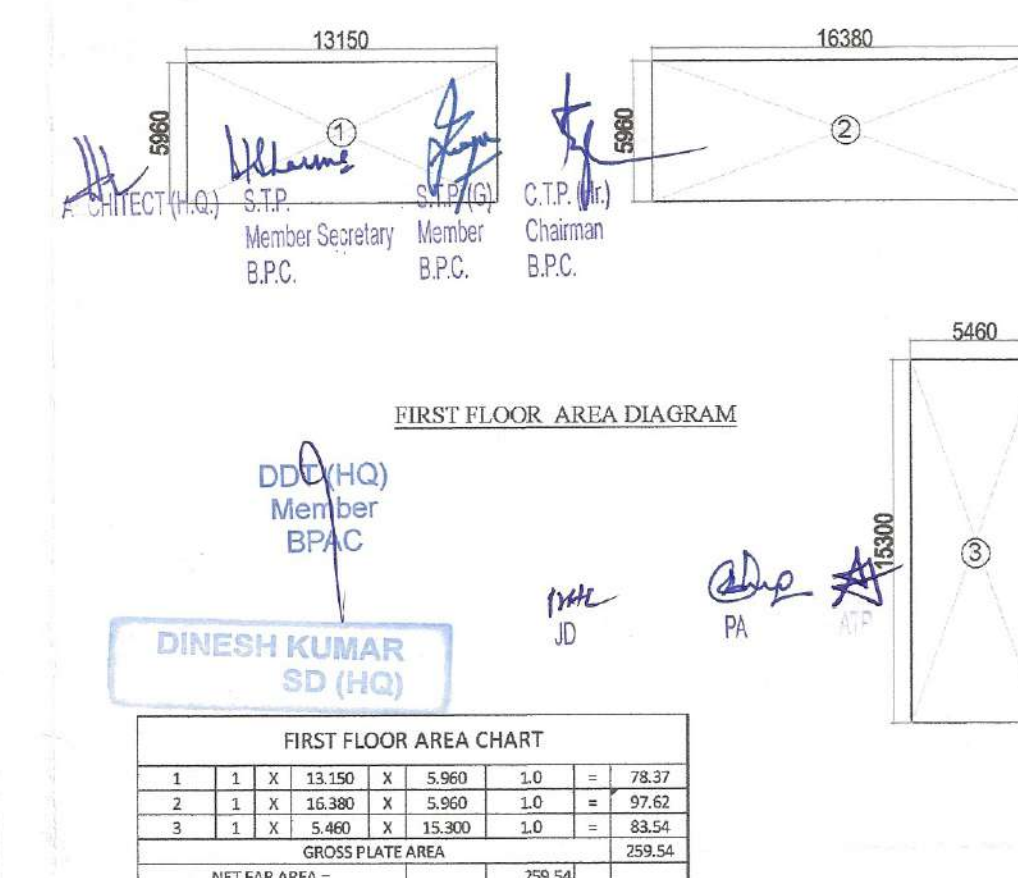


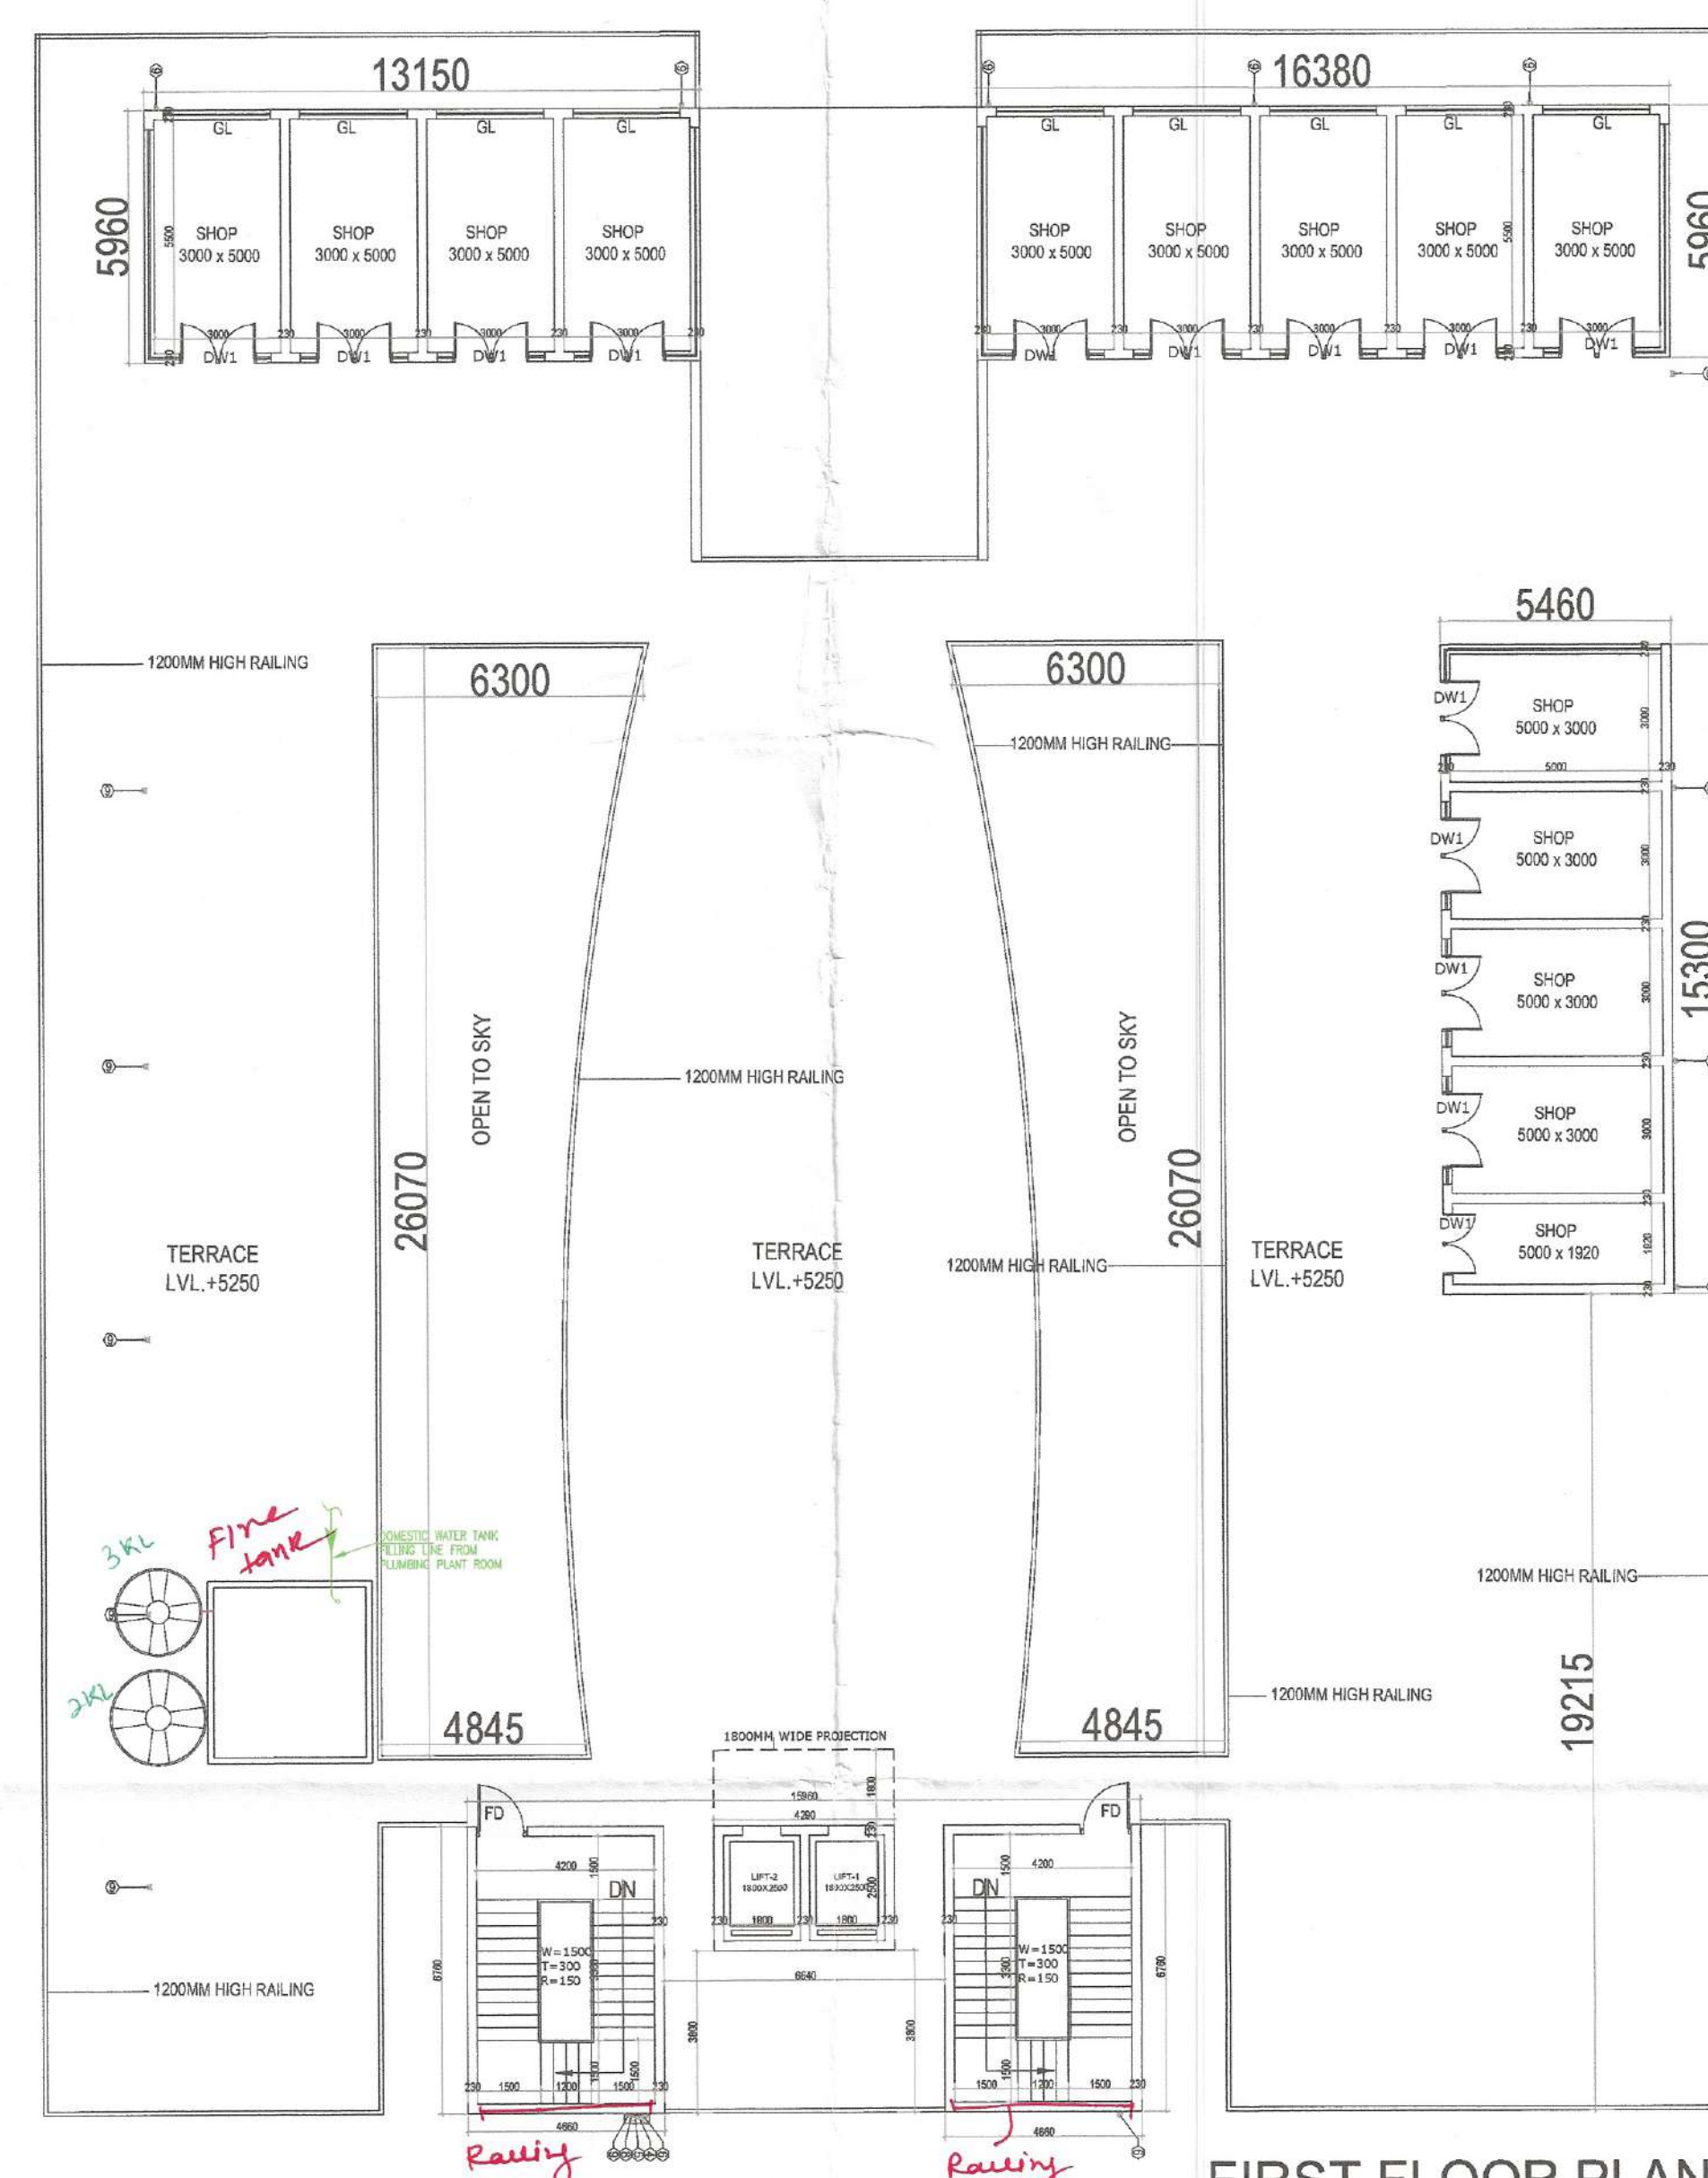

MUMTY MACHINE ROOM NON FAR AREA							
1	1	X	15.960	X	2.960	1.0	= 47.24
2	2	X	4.660	X	3.800	1.0	= 35.42
GROSS DATE AREA							82.66


Sr. No	TYPE	WIDTH	HEIGHT	SIZE	CLL	LINTEL
1	DW1	2550	2550	2550X2550		2550
2	D1	1200	2550	900X2550		2550
3	D2	800	2150	700X2150		2150
4	D3	1200	2150	1200X2150		2150
5	D4	1200	2150	1200X2150		2150
6	D5	600	900	600 X 900	1250	2150

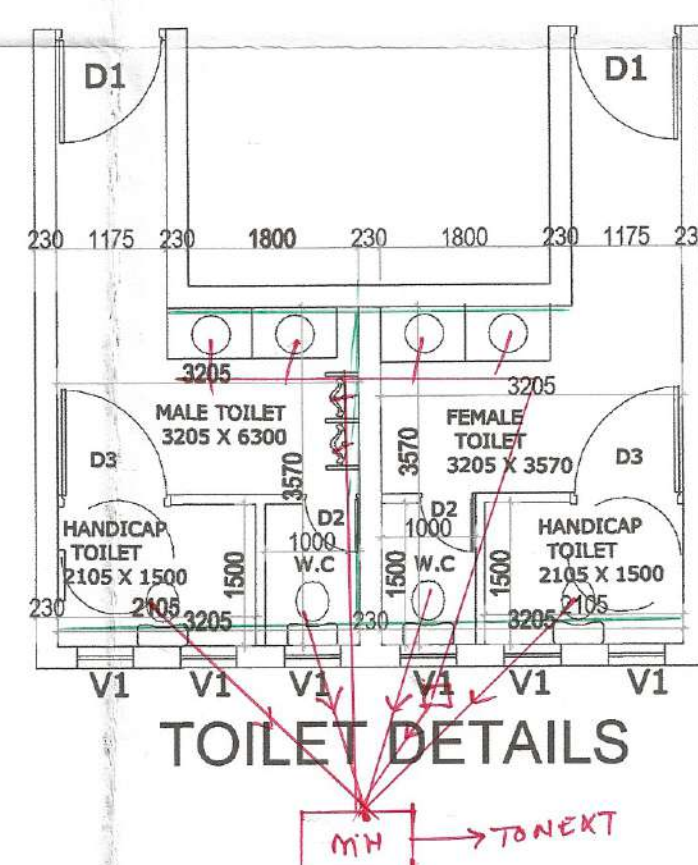

TERRACE
Level +9450

1st Floor
Level +5250

Ground Floor (Level +900)
Road (Level ± 00)

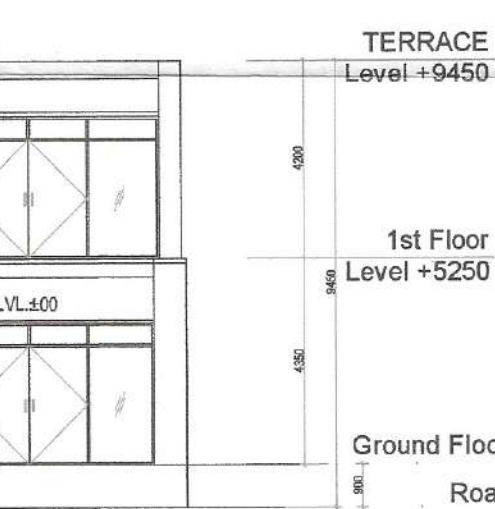

TERRACE
Level +9450


1st Floor

Ground Floor (Level +900)
Road (Level ± 00)



SECTION-AT -A-A

Checked and found ok for Public Health
(Internal) Service only subject to comments in
forwarding letter No. SE(HQ).....DV.....01/12/20
189741
Superintending Engineer (HQ)
HSVP, Panchkula
[Signature]

 ARCHITECTS  Prindale Architects Pvt.Ltd. 808, SECTOR 14, GURGAON HARYANA	SCALE : 1:100 DRAWING NAME COMMERCIAL GROUND & FIRST FLOOR PLAN & TERRACE GROUND & FIRST FLOOR AREA DIAGRAM & TOILET DETAILS & SECTION, ELEVATION
Regas Land And Housing Pvt. Ltd.  Authorised Signatory	DRAWING NO. SUB - 25 VIMAL BAJAJ Architect CA/96/19791 938, Sector-14, Gurgaon

CLIENT:- PEGASUS LAND AND HOUSING PVT.LTD

PROJECT :-

PROPOSED BUILDING PLAN OF AFFORDABLE GROUP HOUSING
COLONY FOR AN AREA MEASURING 5.03403 ACRE(LICENCE
NO.19 OF 2020 DATED.01.08.2020) IN SECTOR-93 GURUGRAM
MANESAR URBAN COMPLEX BEING DEVELOPED BY PEGASUS
I AND D HOUSING PVT.LTD.

Pegasus Land And Housing Pvt. Ltd

VIMAL BAJAJ
Architect CA/96/19791
938, Sector-14, Gurgaon

ARCHITECT'S SIGN