
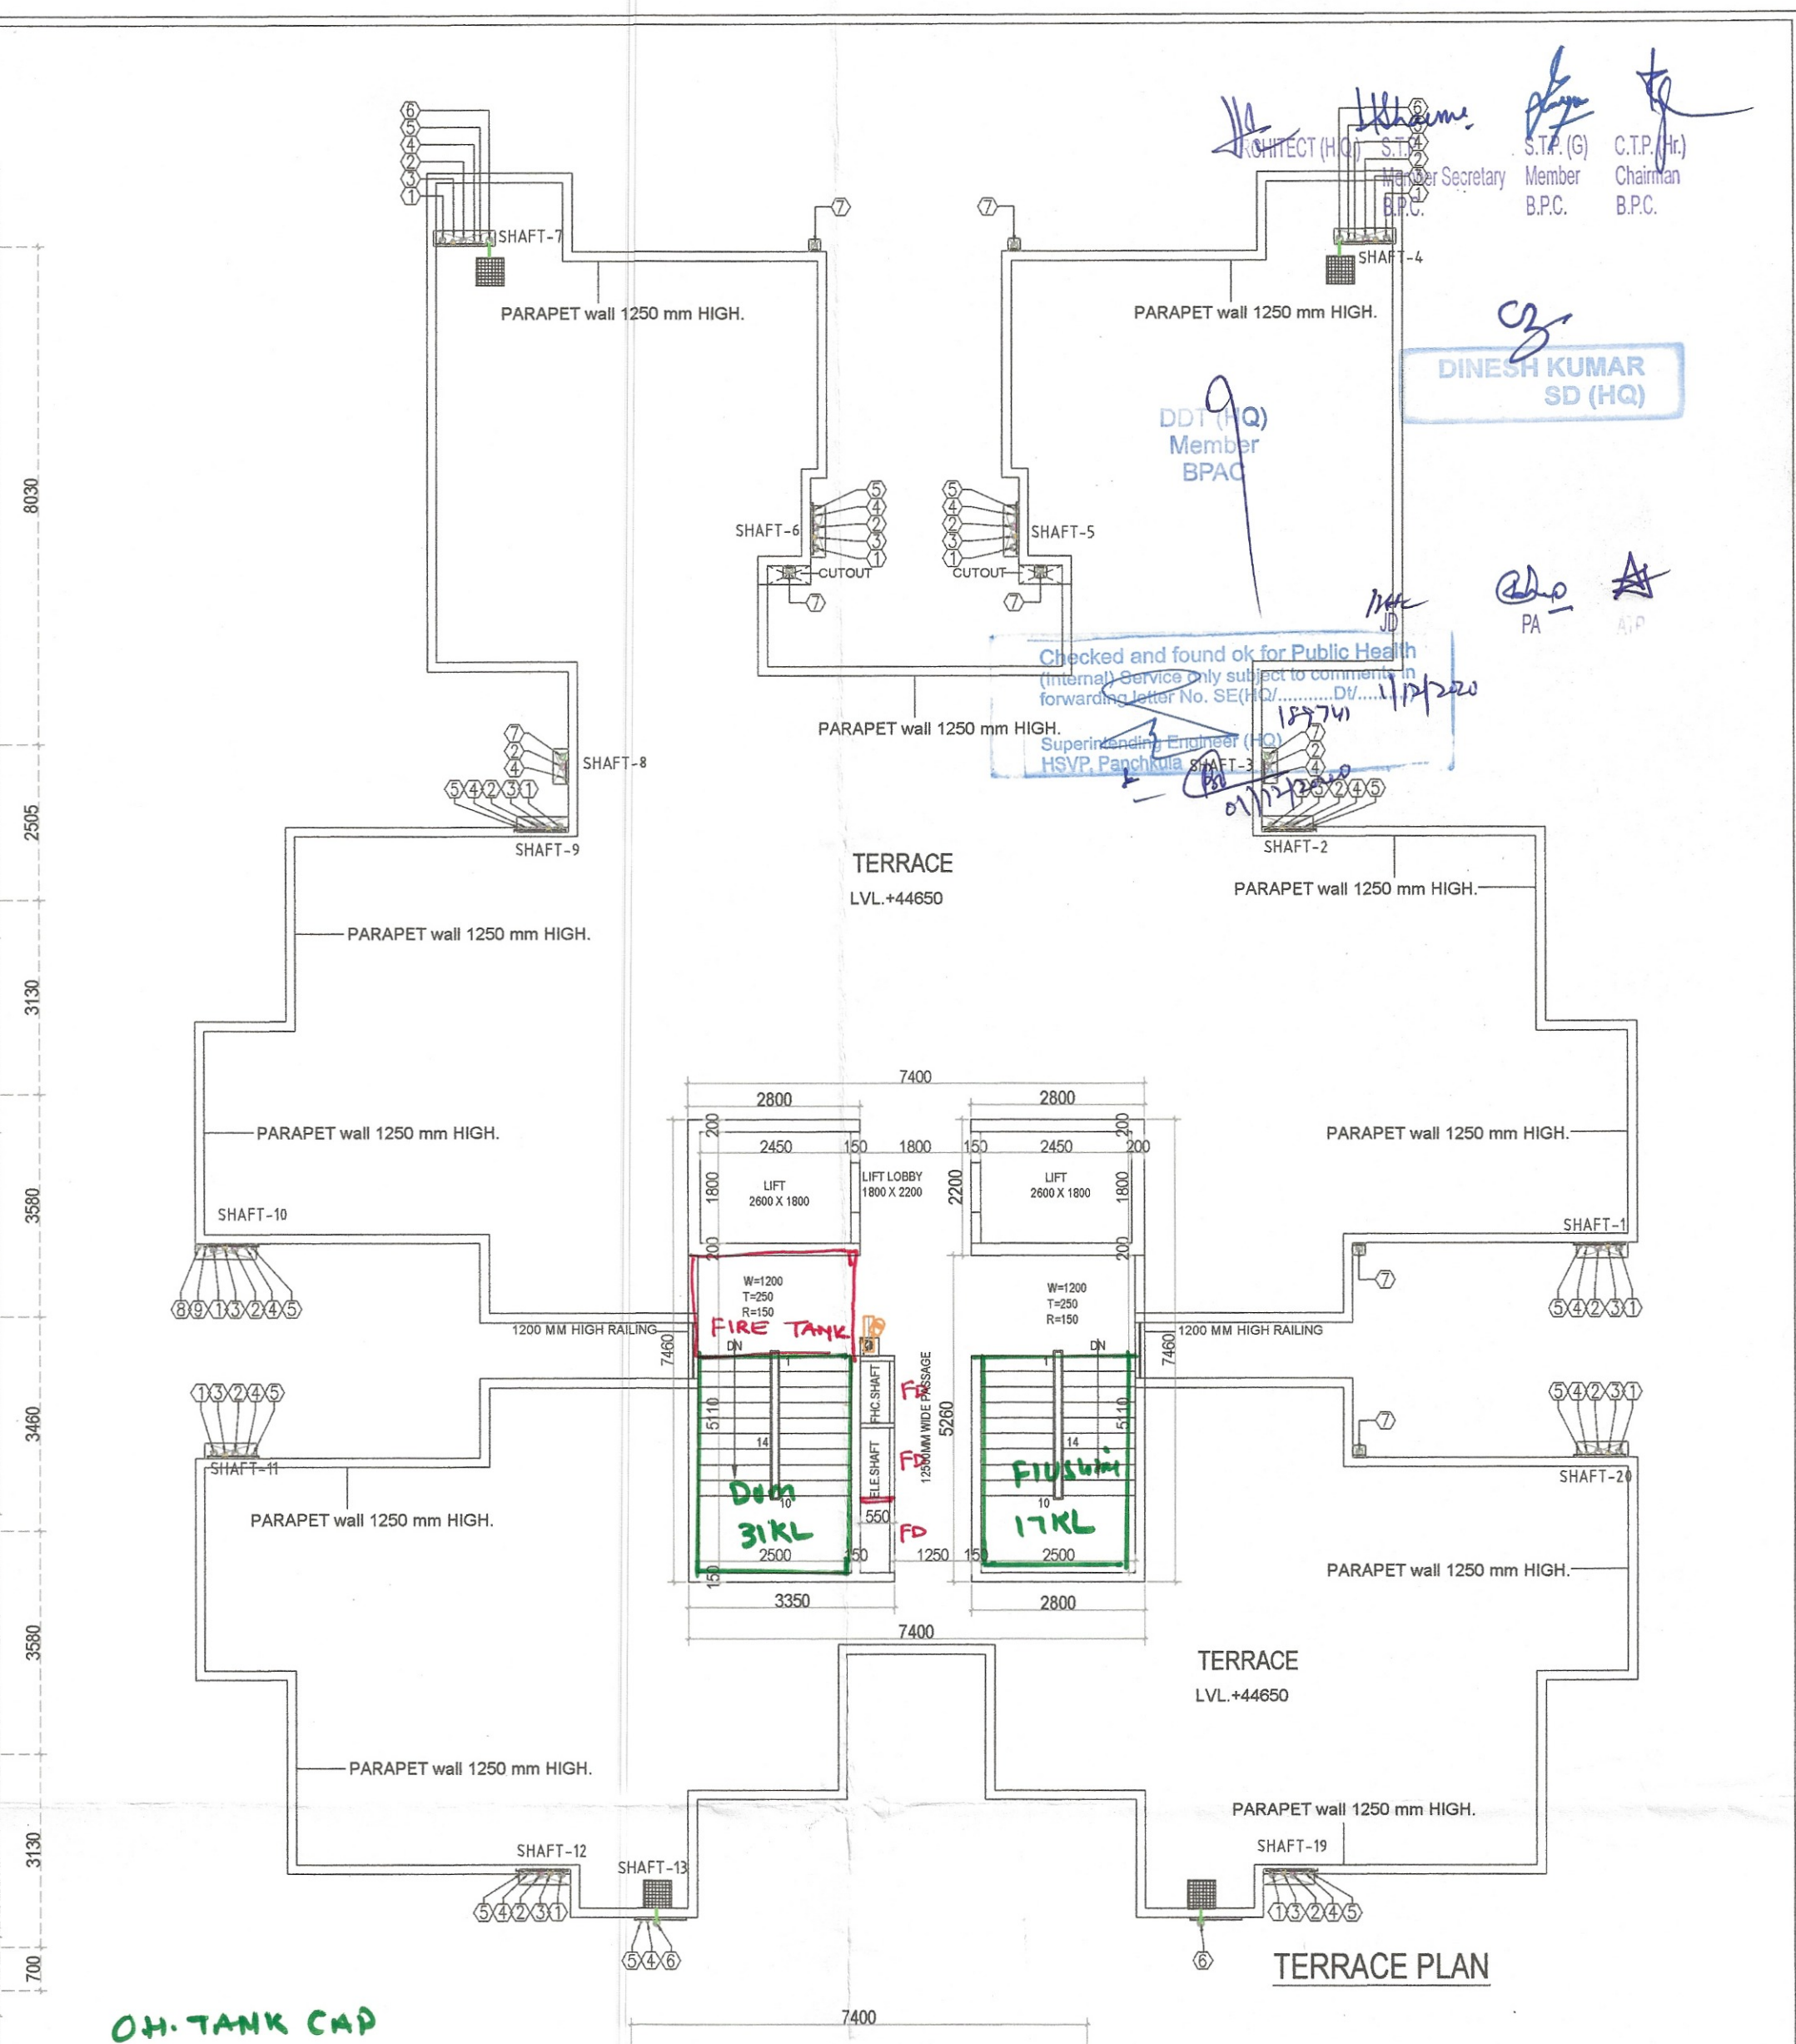
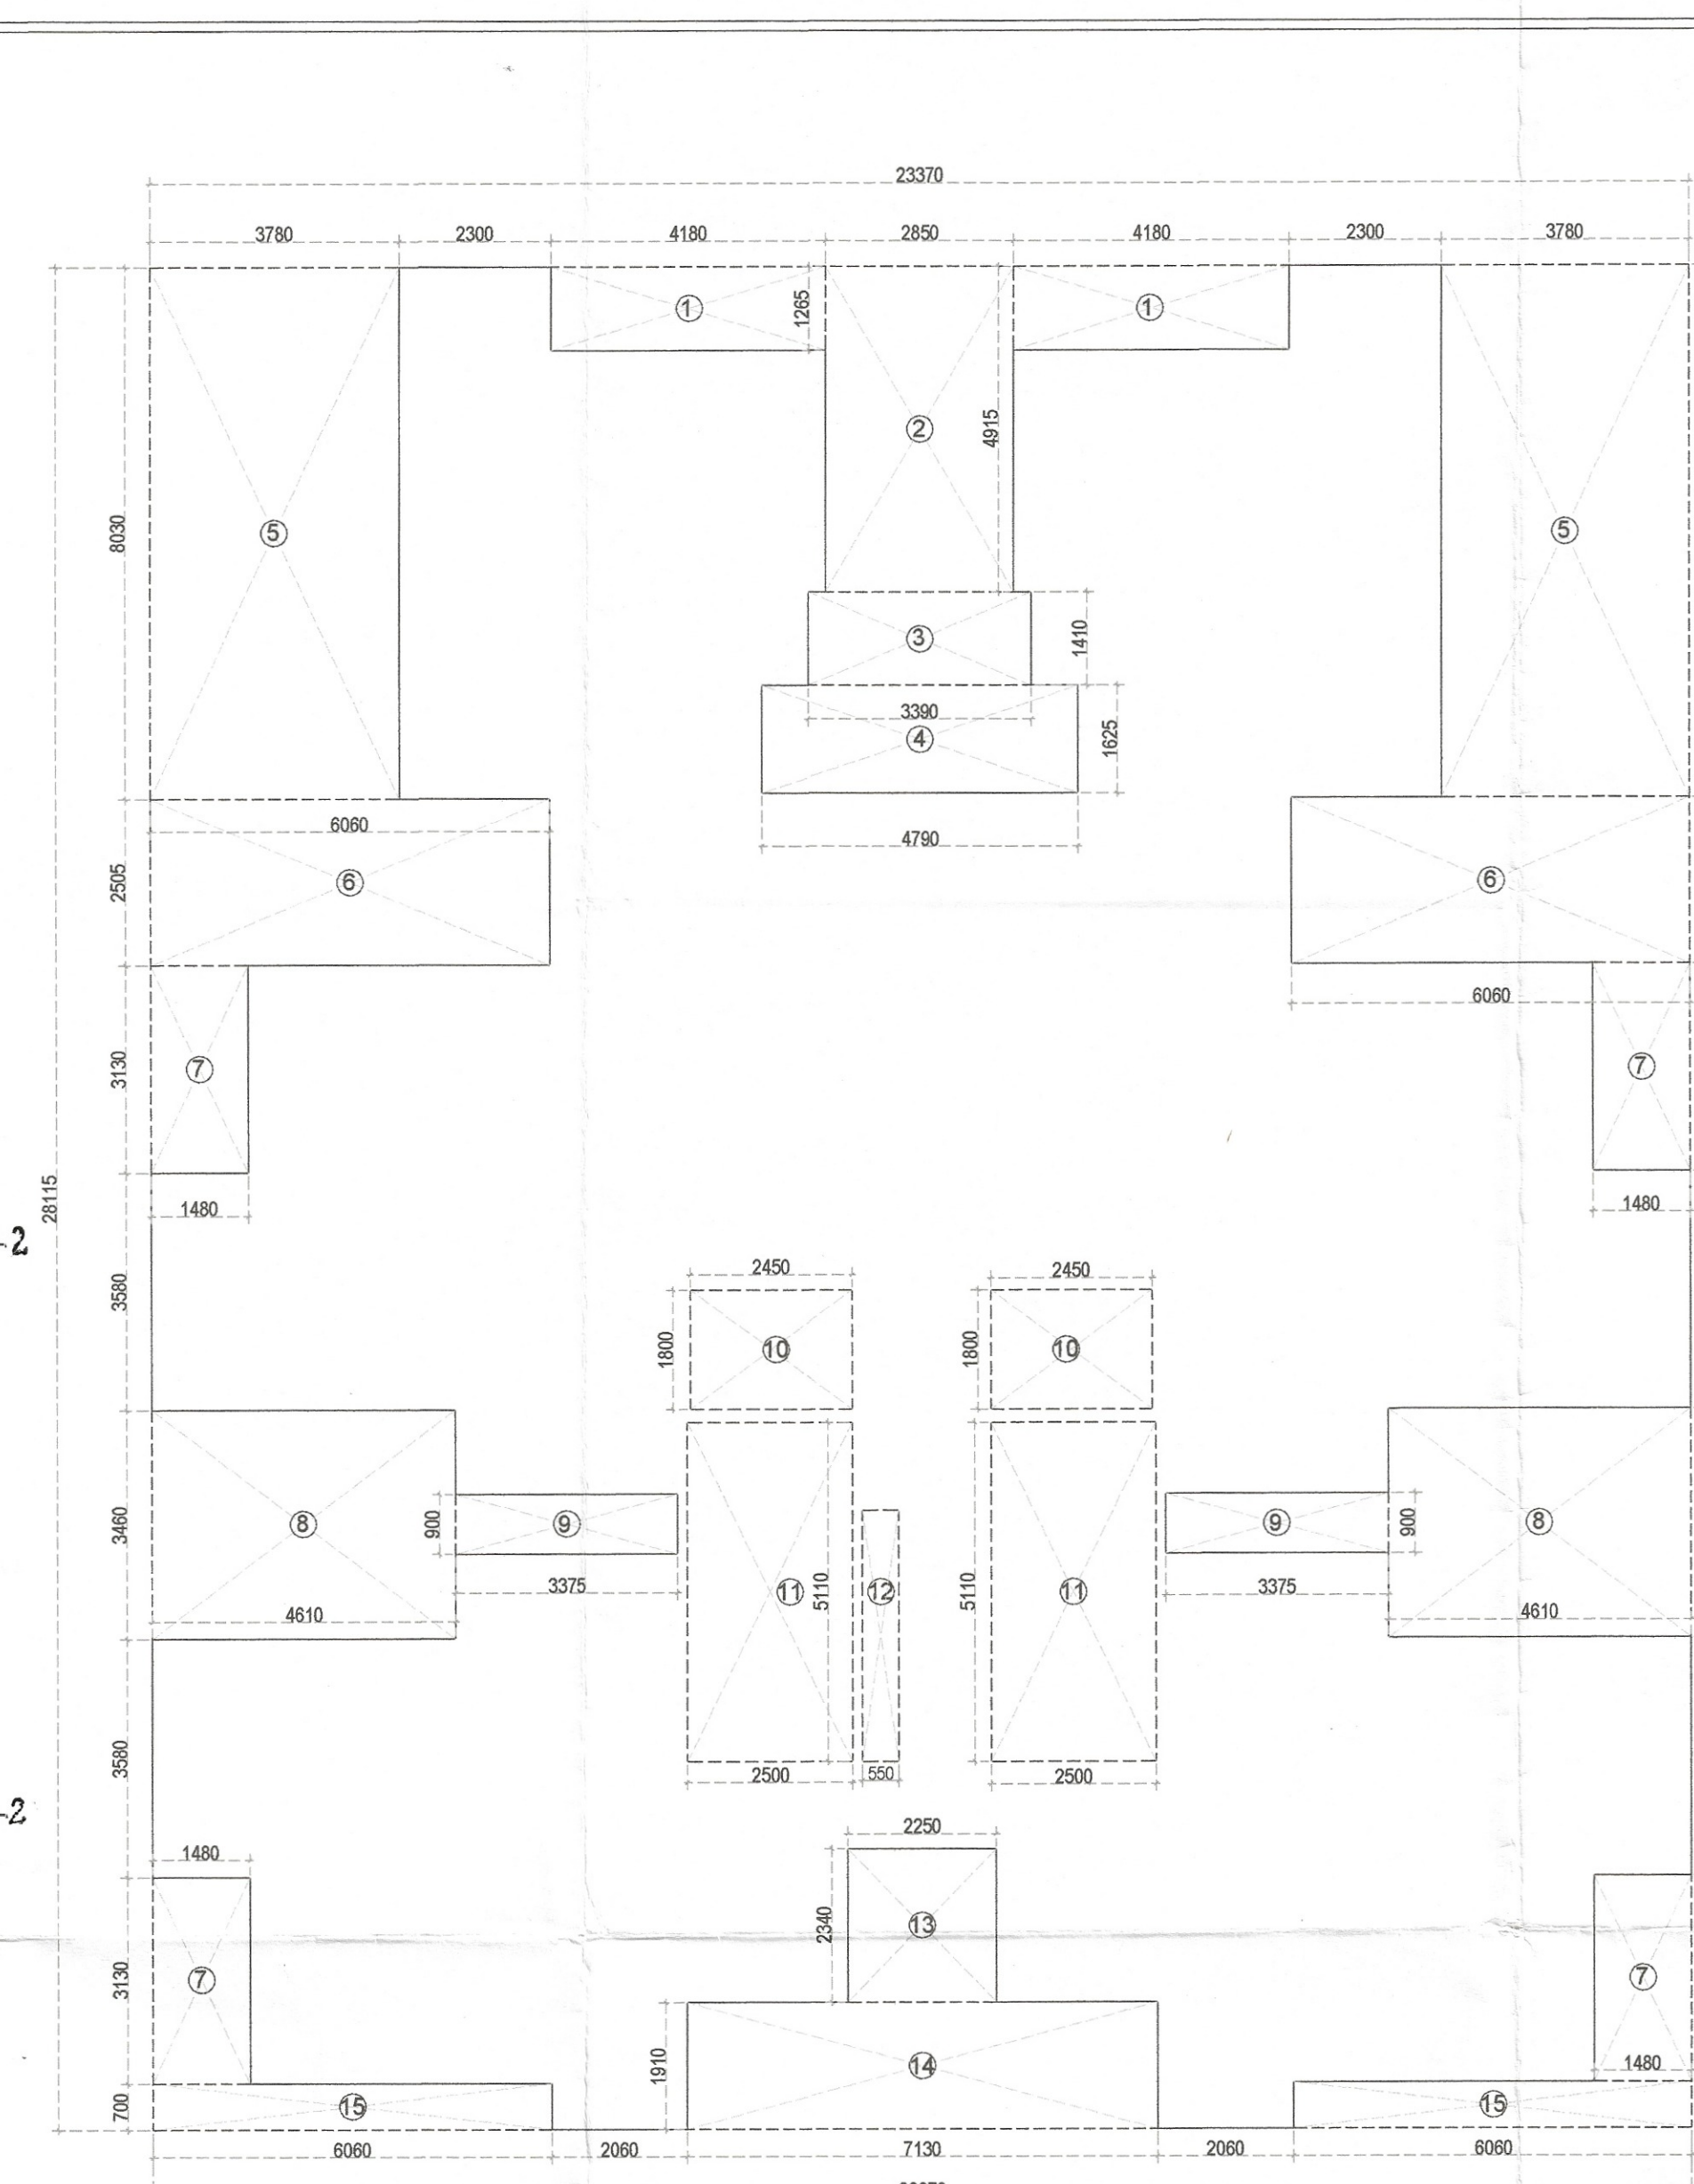


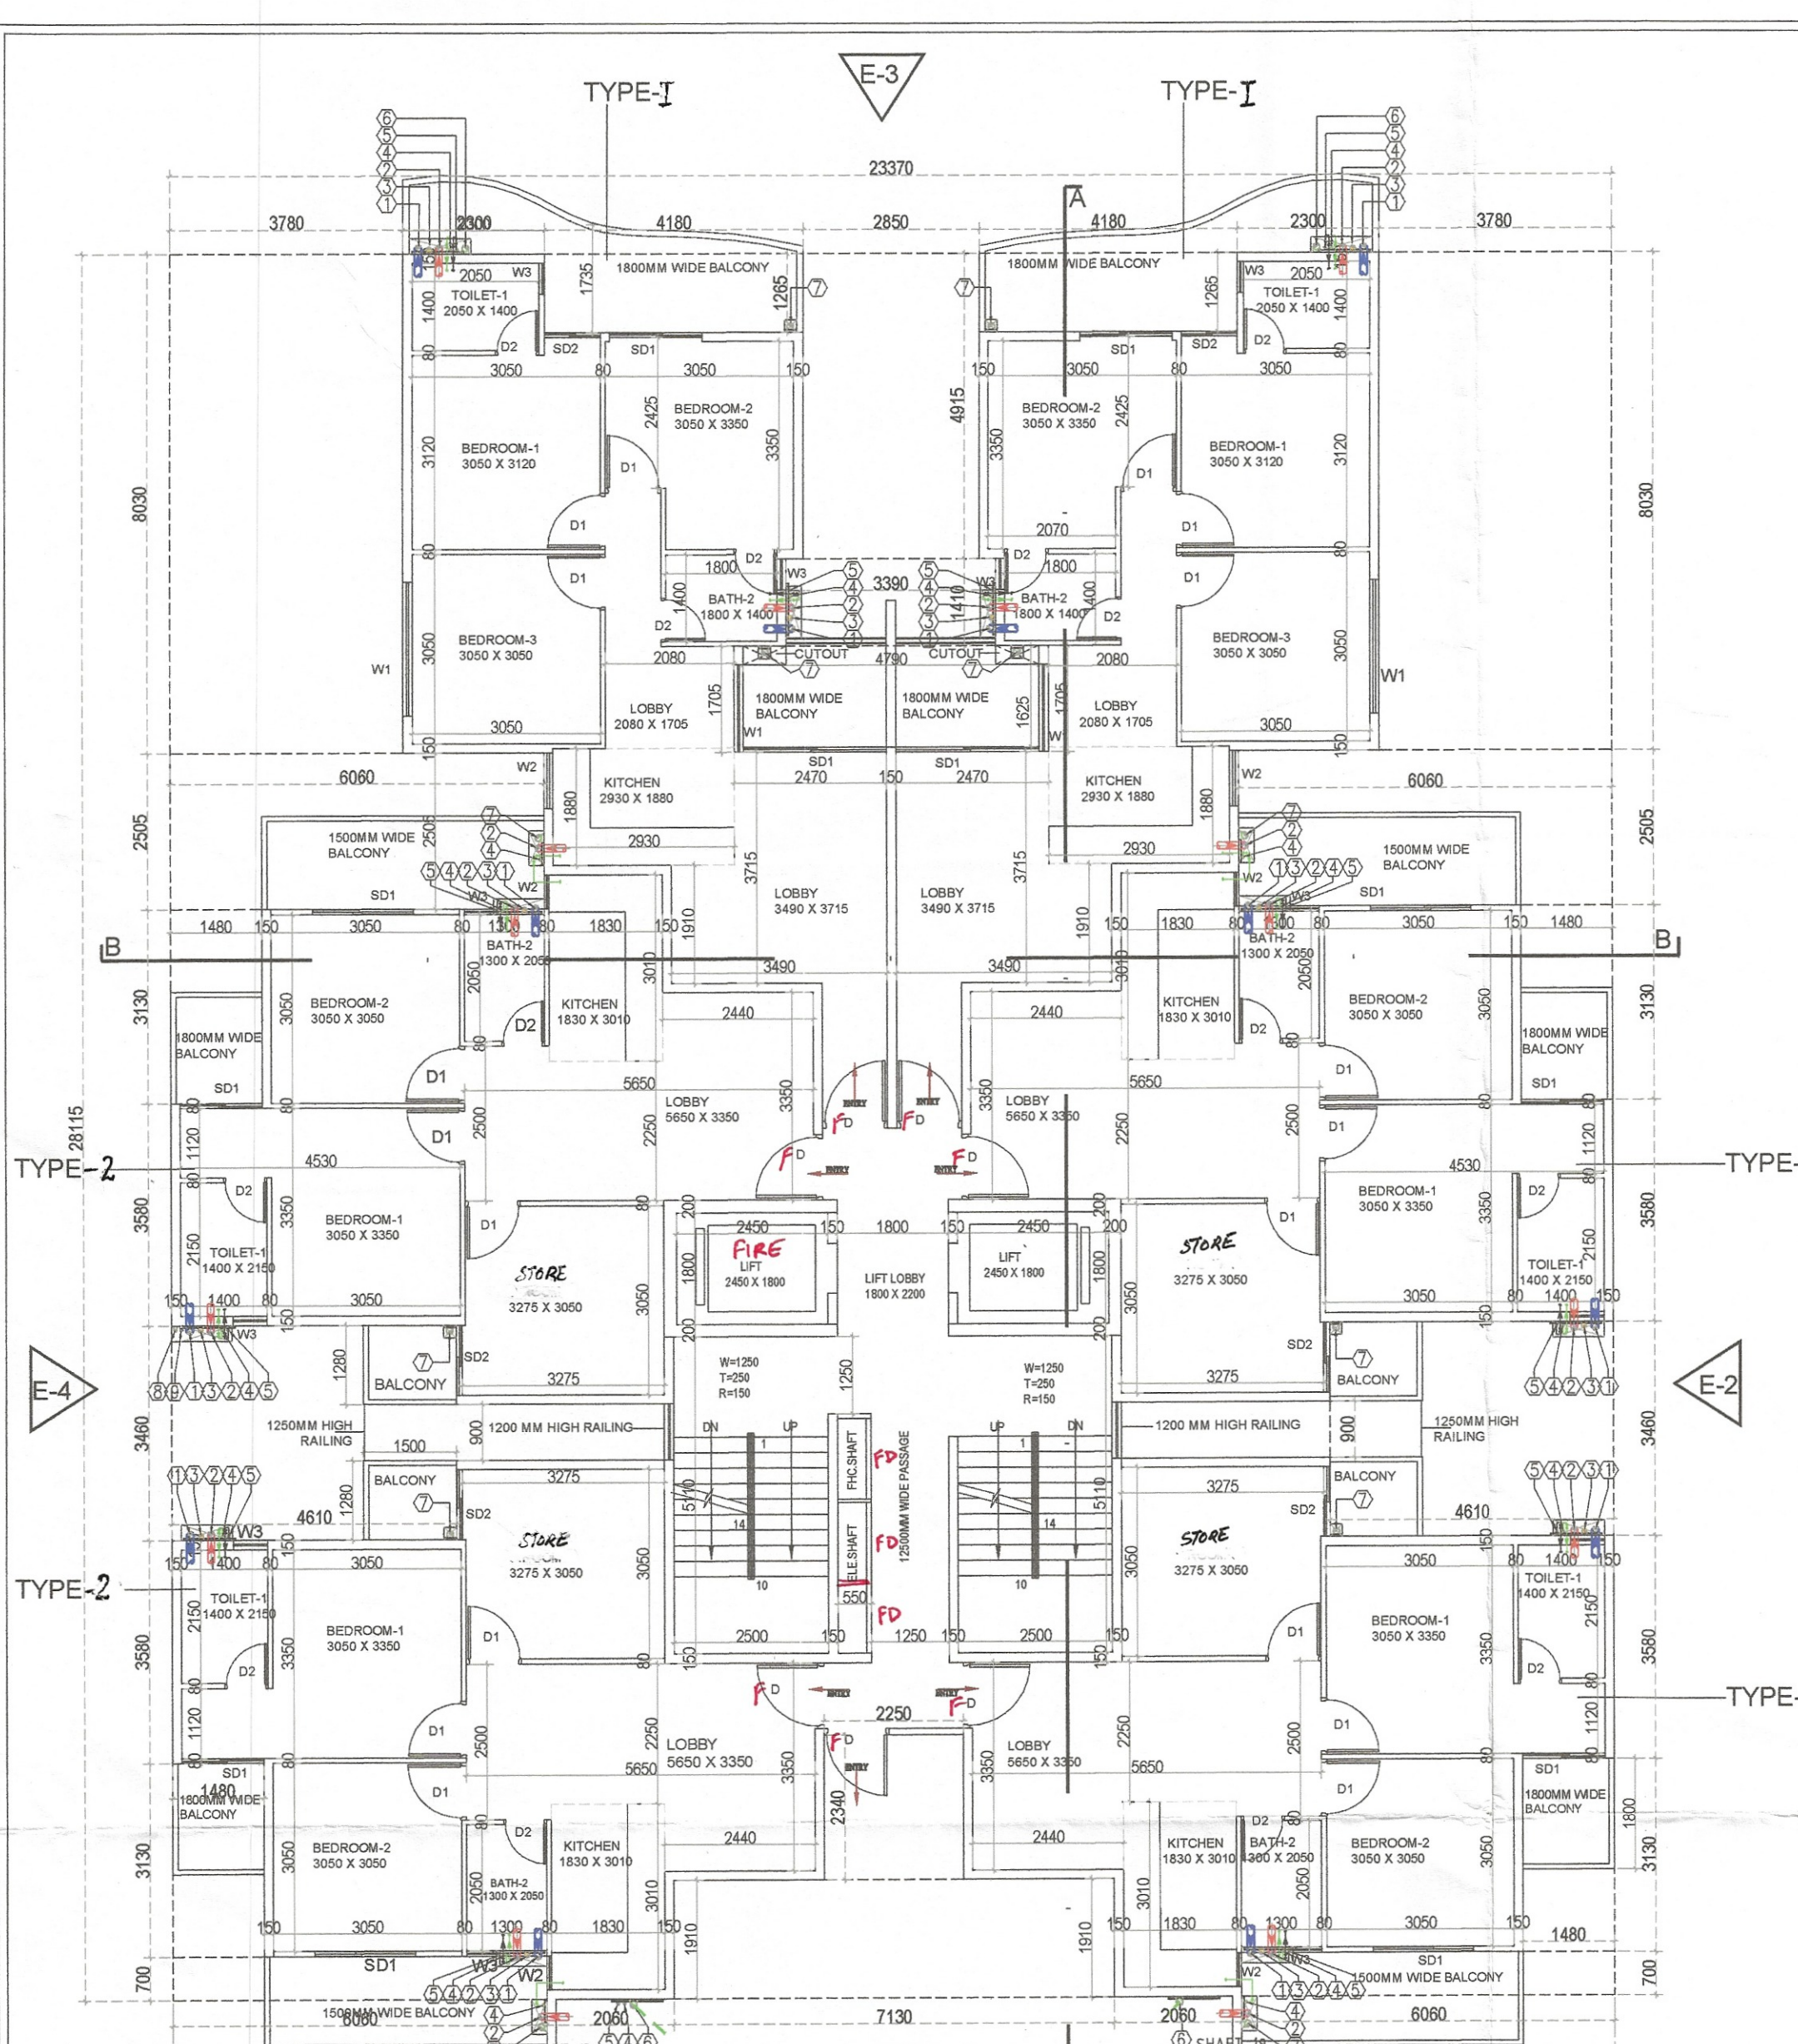

DOOR WINDOW SCHEDULE




Sr. No.	TYPE	WIDTH	HEIGHT	SIZE	CILL	INTEL
1	D	1000	2150	1000X2150		2150
2	D1	900	2150	1000X2150		2150
3	D2	700	2150	750X2150		2150
4	W1	1500	1400	1500X1400	750	2150
5	W2	1200	1400	1200X1400	750	2150
6	W3	550	900	550 X 900	1250	2150
7	SD1	1500	2150	1500 X 2150		2150
8	SD2	900	2150	900 X 2150		2150

13th. & 14th.FLOOR AREA DIAGRAM

13th.to14th. FLOOR AREA CHART

A	1	X	23.370	X	28.115	=	657.05
GROSS PLATE AREA							657.05
DEDUCTIONS							
1	2	X	4.180	X	1.265	=	10.58
2	1	X	2.850	X	4.915	=	14.01
3	1	X	3.390	X	1.410	=	4.78
4	1	X	4.790	X	1.625	=	7.78
5	2	X	3.780	X	8.090	=	60.71
6	2	X	6.060	X	2.595	=	39.36
7	4	X	1.480	X	3.130	=	18.53
8	2	X	4.610	X	3.460	=	31.90
9	2	X	3.375	X	0.900	=	6.08
10	2	X	2.450	X	1.800	=	8.82
11	2	X	2.500	X	5.110	=	25.55
12	1	X	0.550	X	3.780	=	2.08
13	1	X	2.250	X	2.340	=	5.27
14	1	X	7.130	X	1.910	=	13.62
15	2	X	6.060	X	0.790	=	8.48
TOTAL							248.54
NET FAR AREA = 657.05 - 248.54 =							408.51
TOTAL FAR AREA = 408.51 X 2							817.02

OH. TANK CAP
DOMESTIC - 31000 LTR
FLUSHING - 17000 LTR

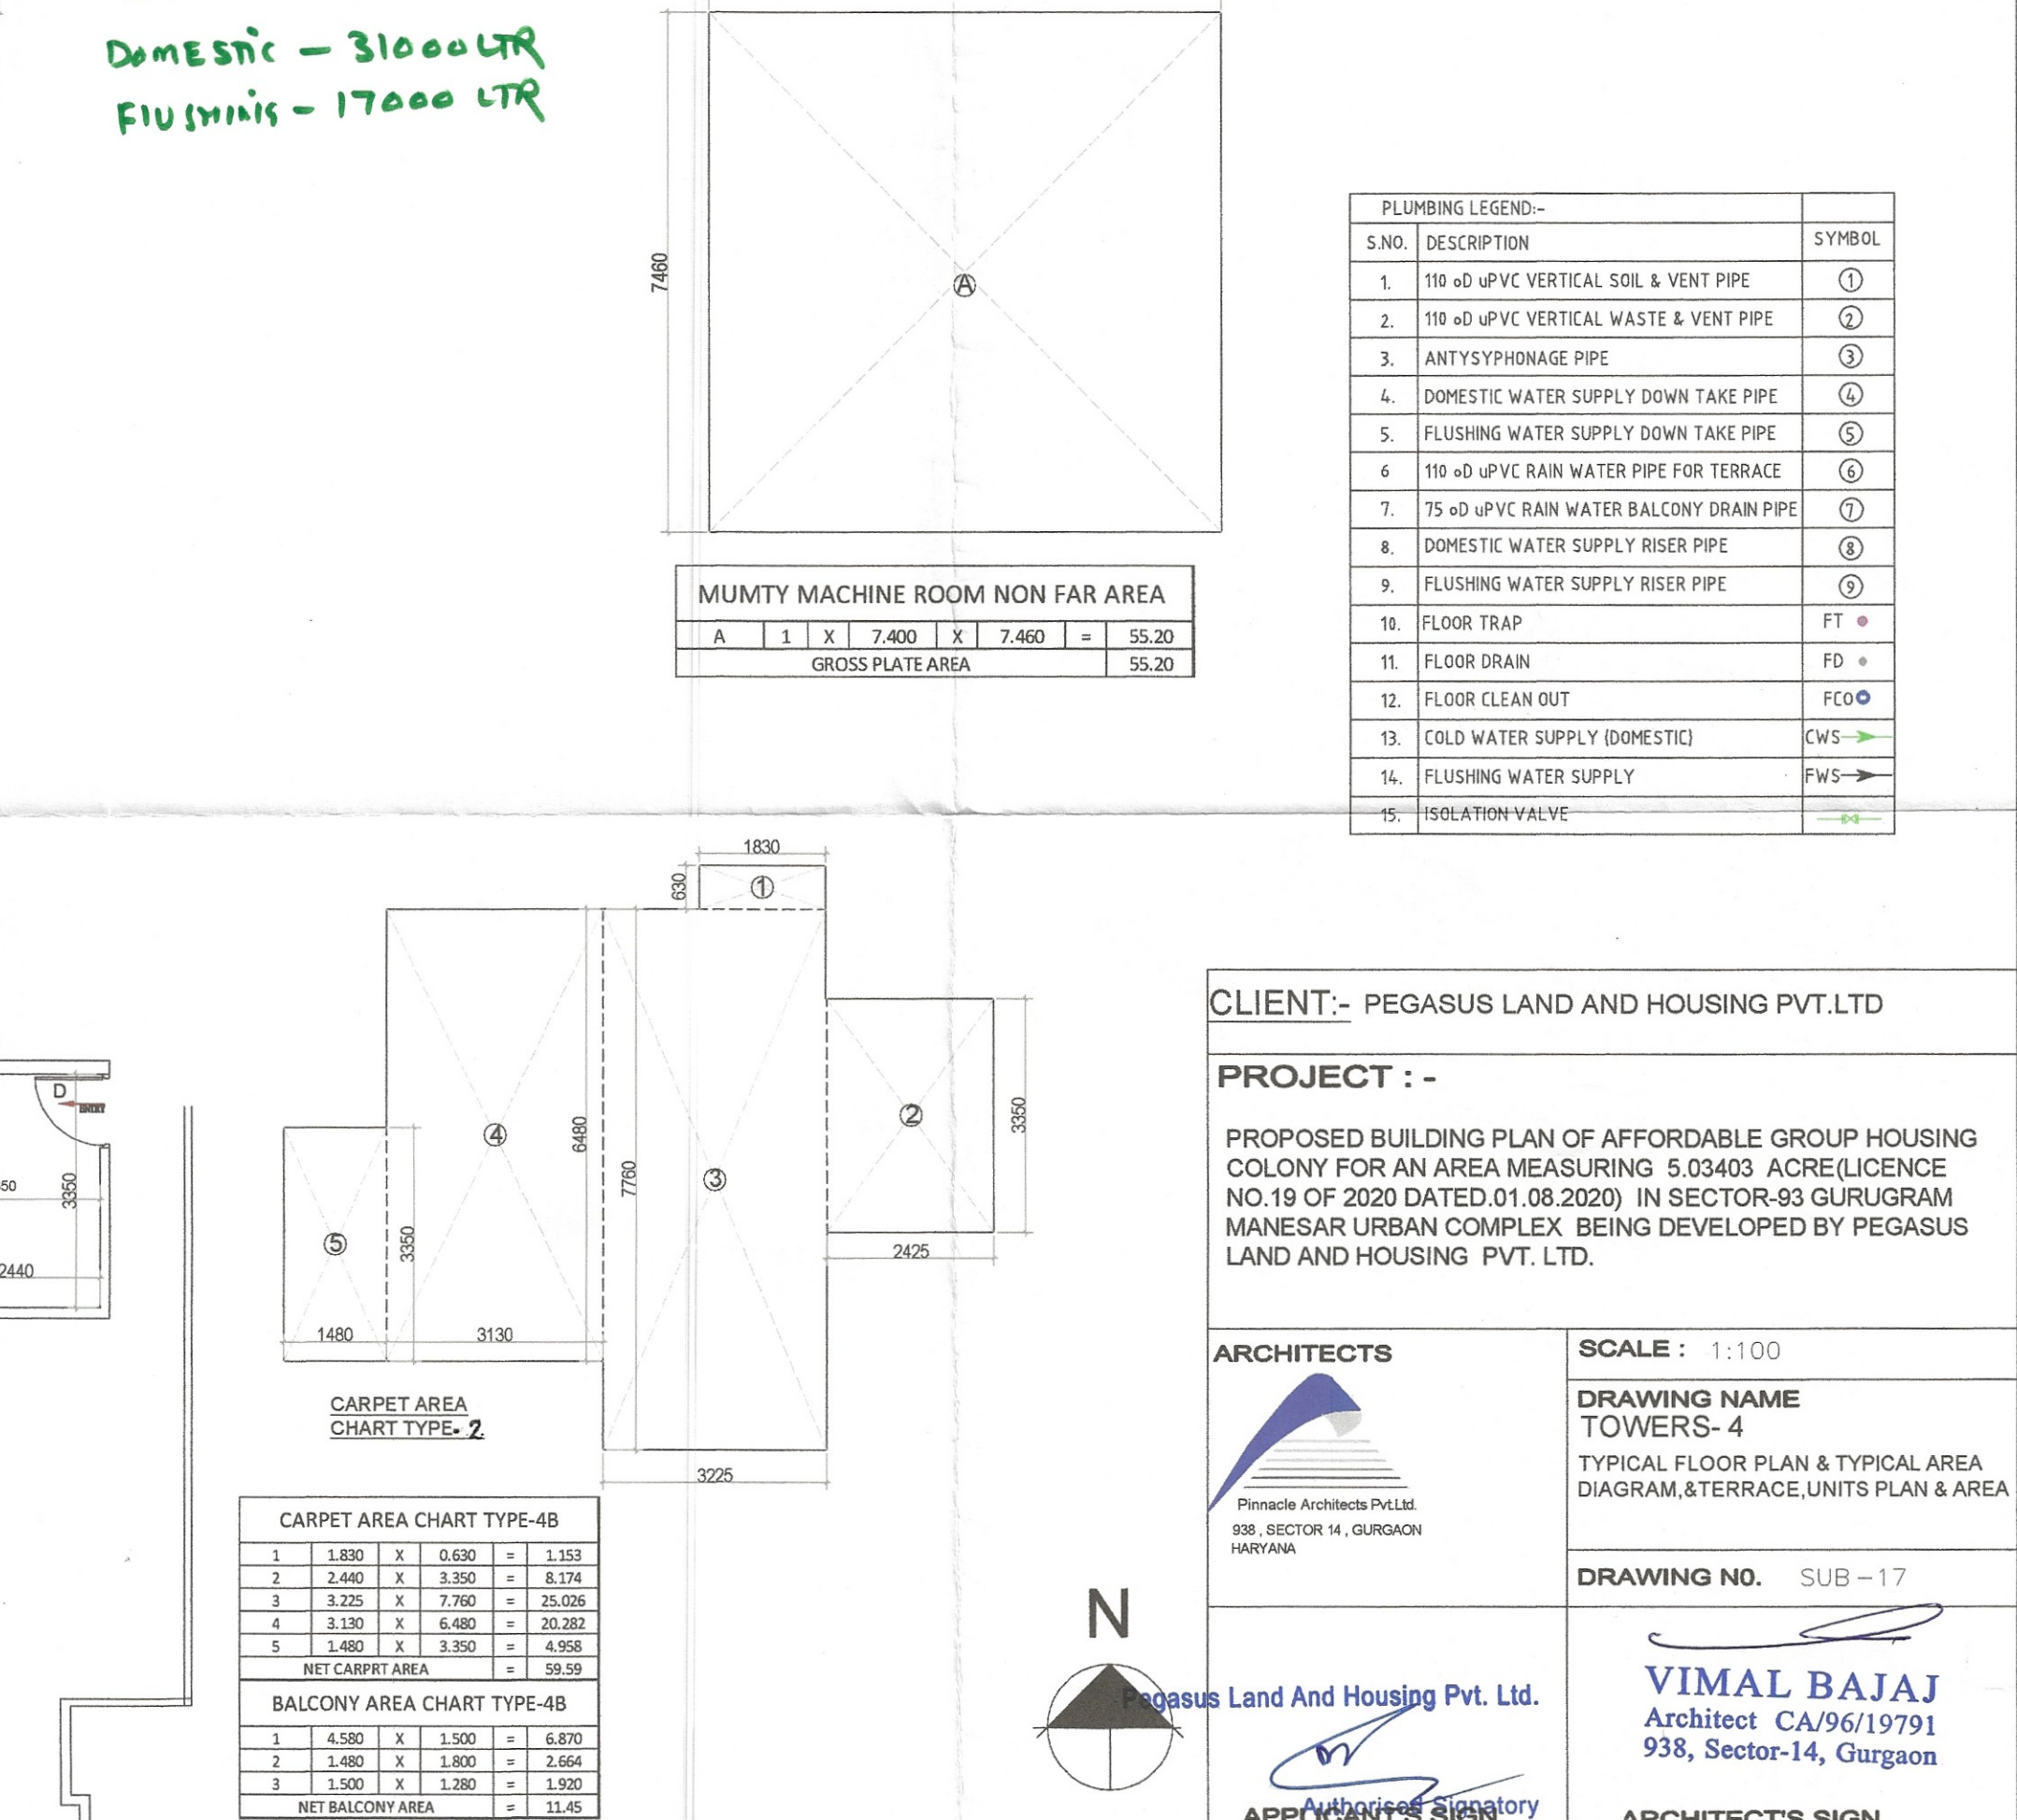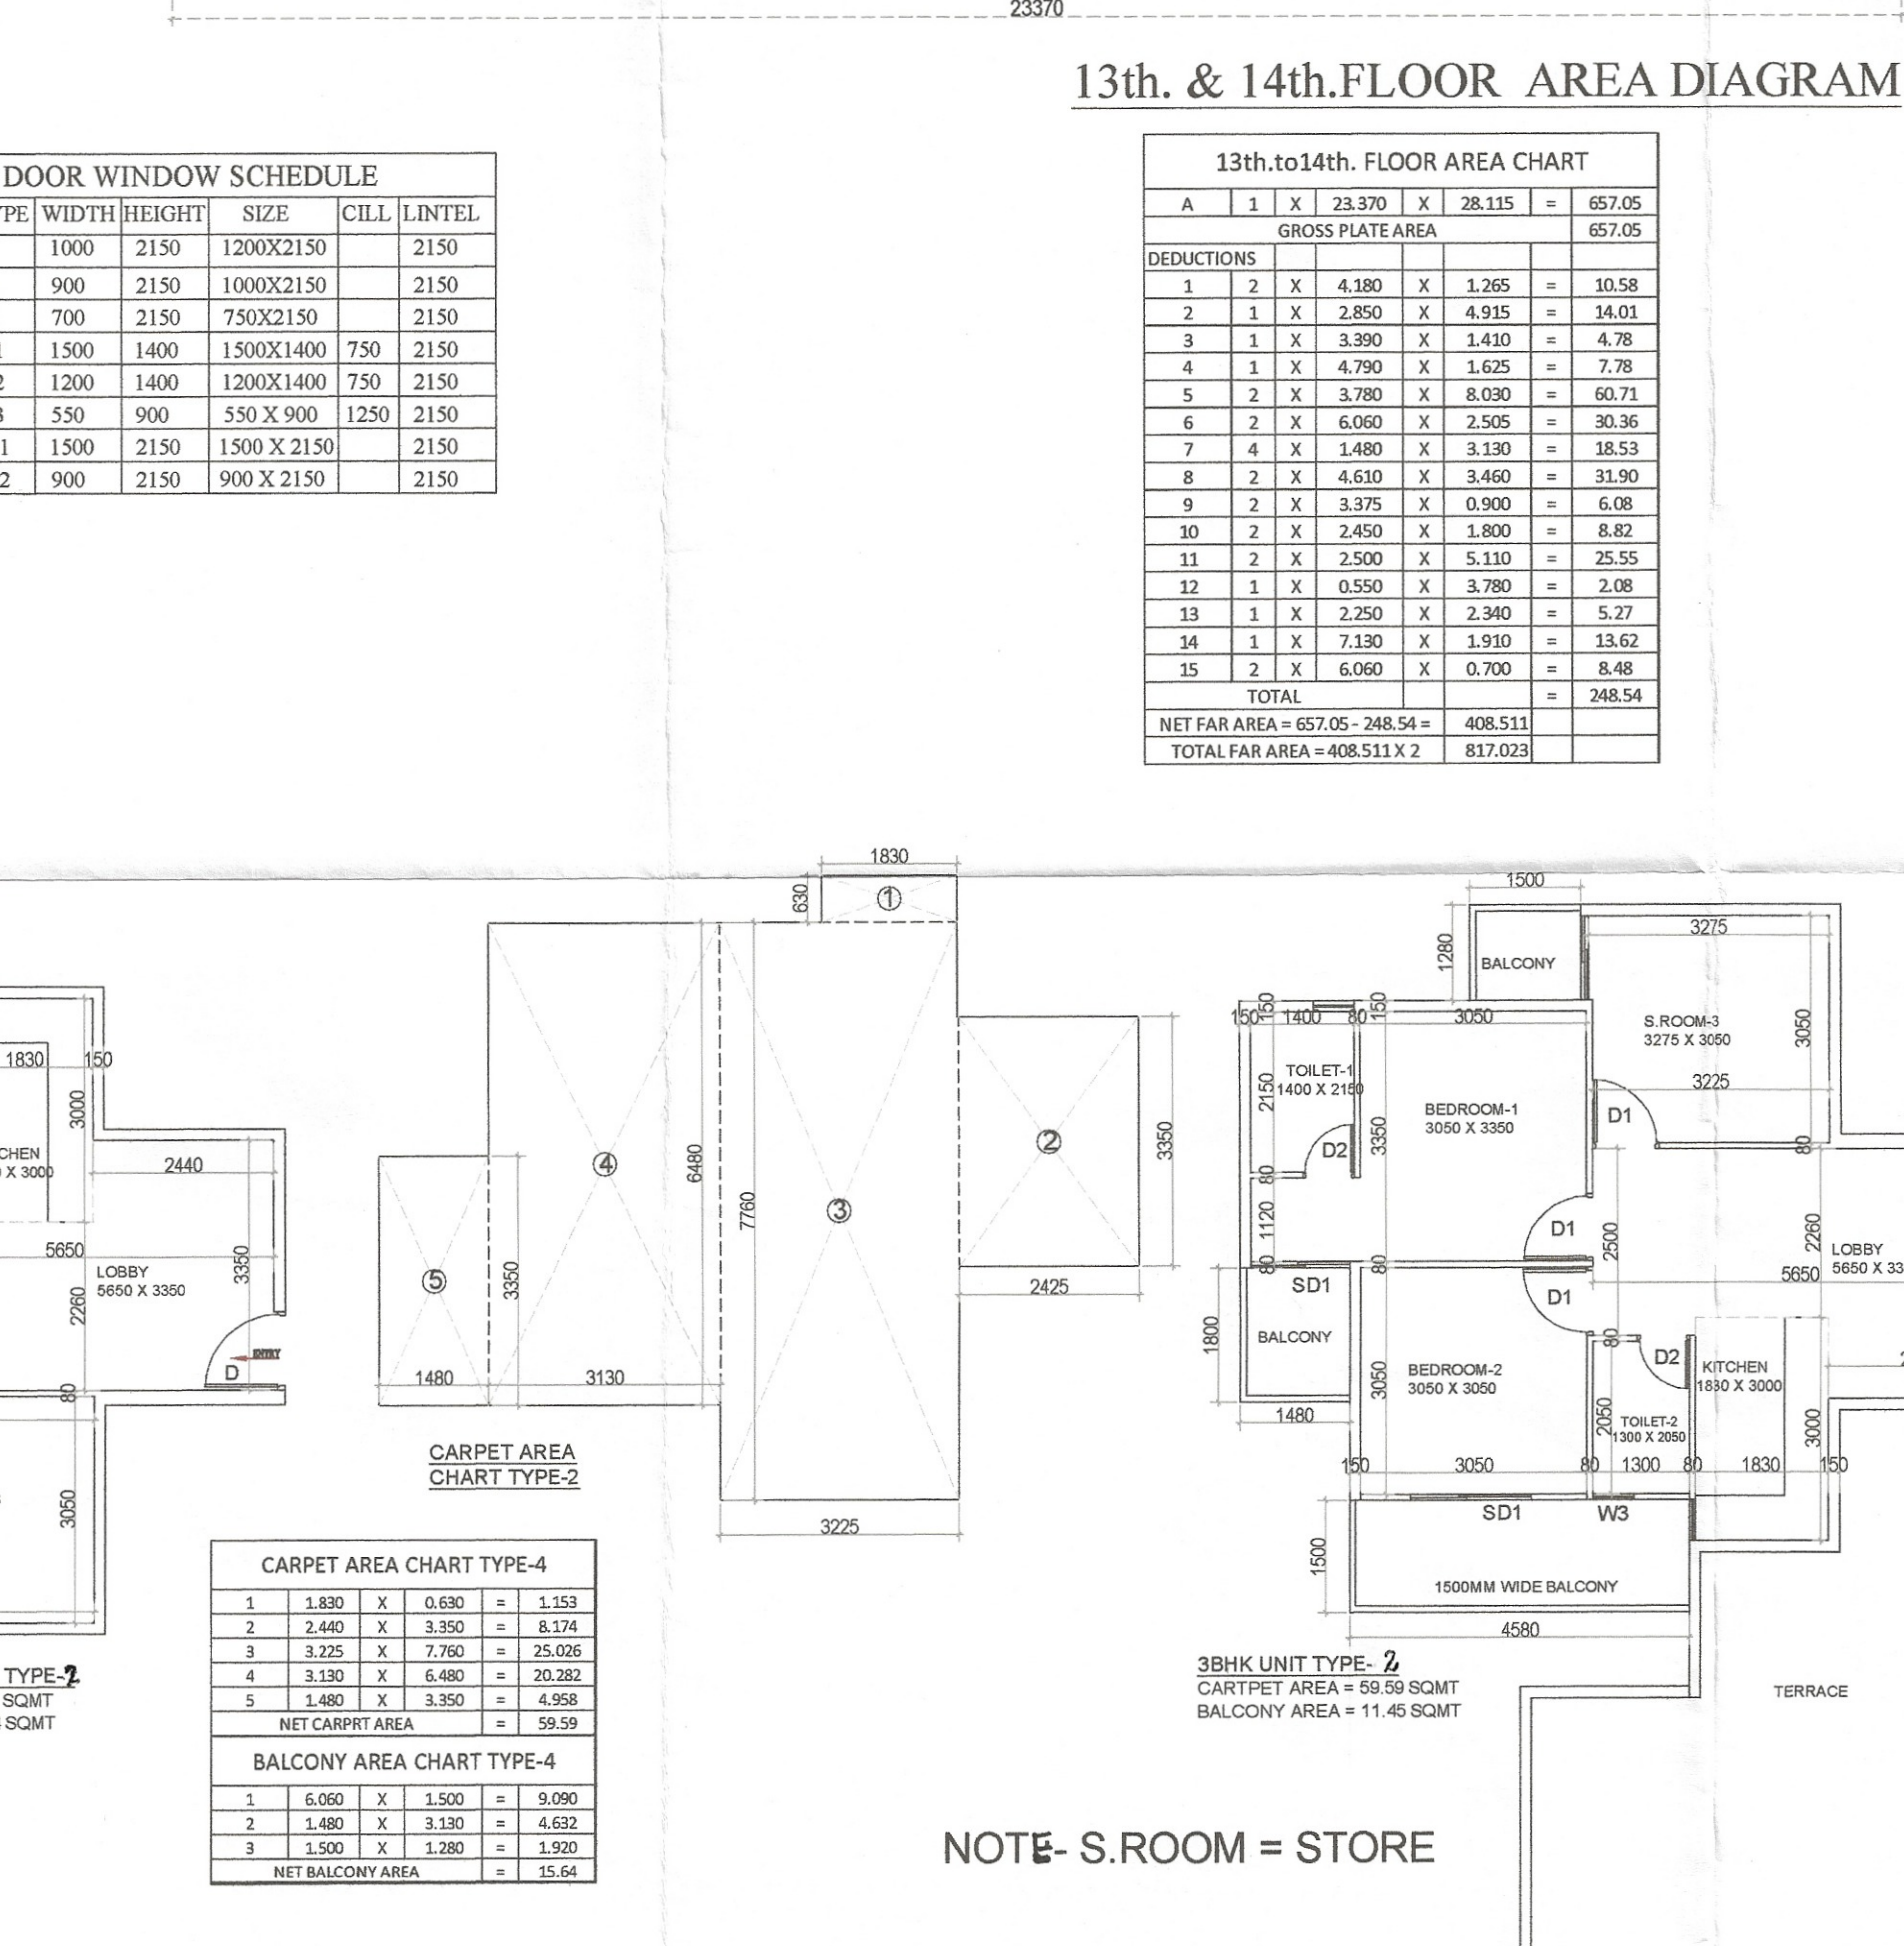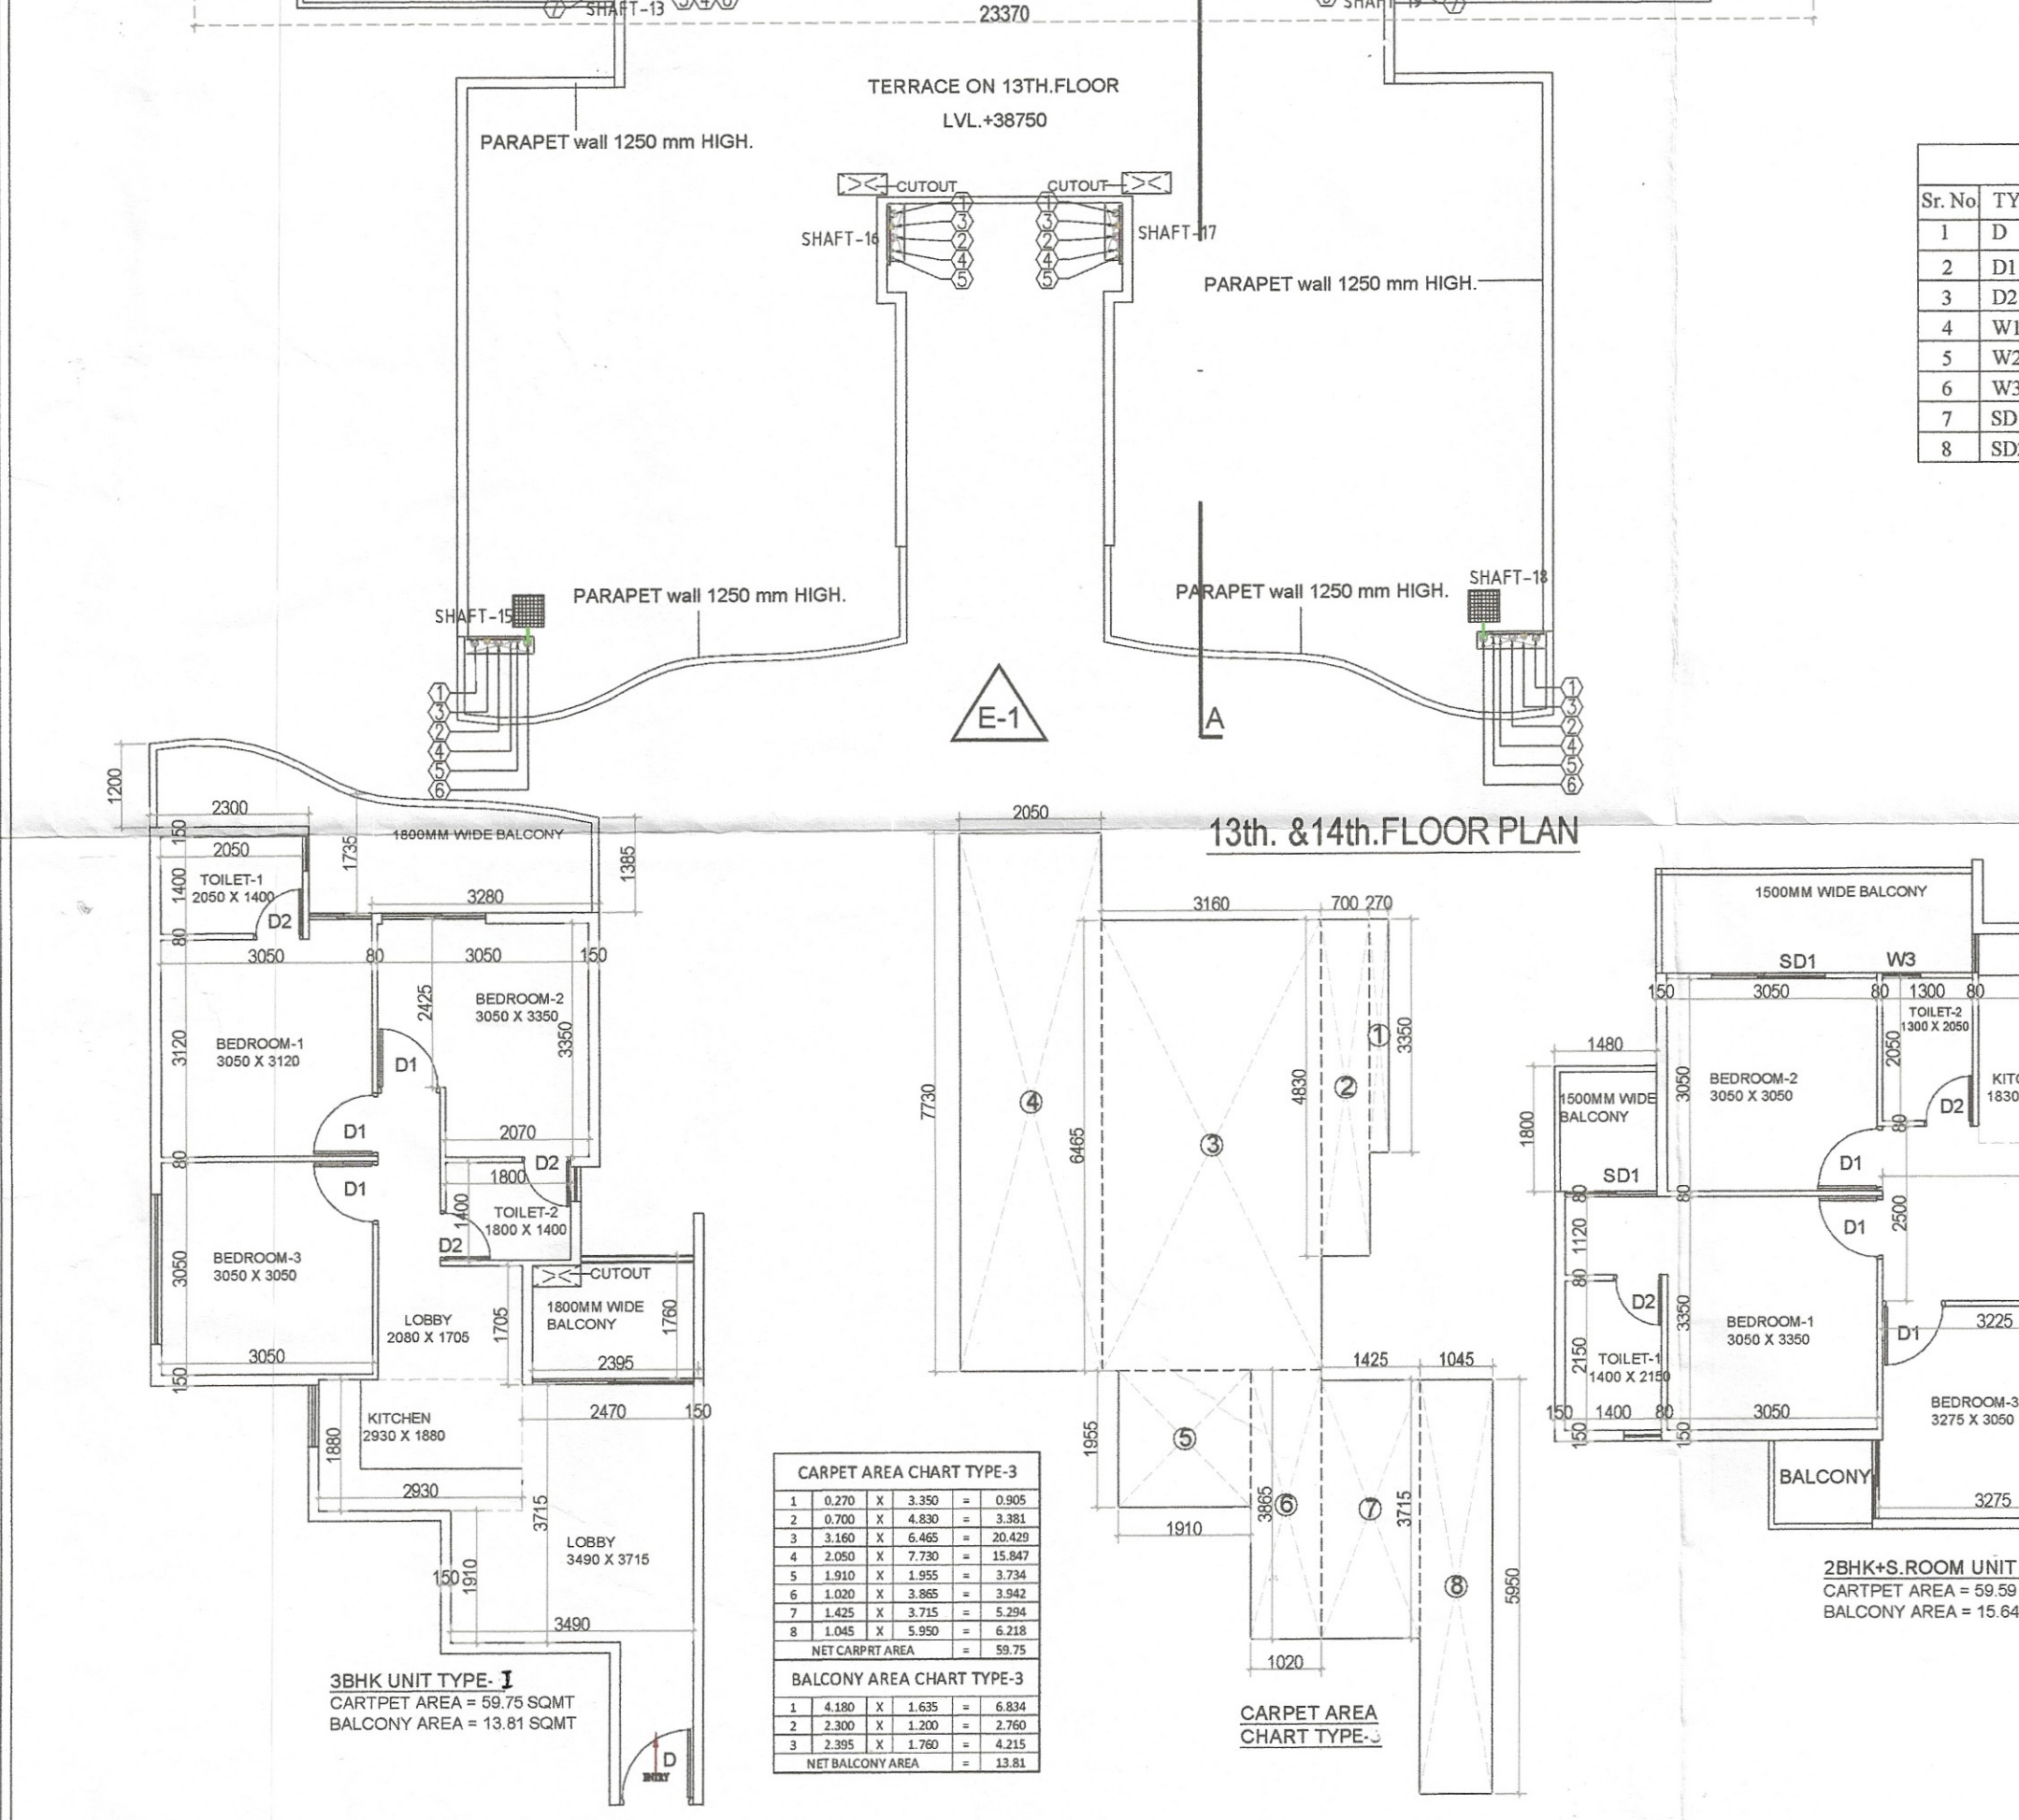

CLIENT:- PEGASUS LAND AND HOUSING PVT.LTD

PROJECT :-

PROPOSED BUILDING PLAN OF AFFORDABLE GROUP HOUSING COLONY FOR AN AREA MEASURING 5.03403 ACRE (LICENCE NO. 19 OF 2020 DATED 01.08.2020) IN SECTOR-93 GURUGRAM MANESAR URBAN COMPLEX BEING DEVELOPED BY PEGASUS LAND AND HOUSING PVT. LTD.

ARCHITECTS

Pinnacle Architects Pvt.Ltd.
93B, SECTOR 14, GURGAON
HARYANA

SCALE : 1:100

DRAWING NAME
TOWERS- 4
TYPICAL FLOOR PLAN & TYPICAL AREA DIAGRAM, TERRACE, UNITS PLAN & AREA

DRAWING NO. SUB-17

VIMAL BAJAJ
Architect CA/96/19791
93B, Sector-14, Gurgaon

ARCHITECT'S SIGN