
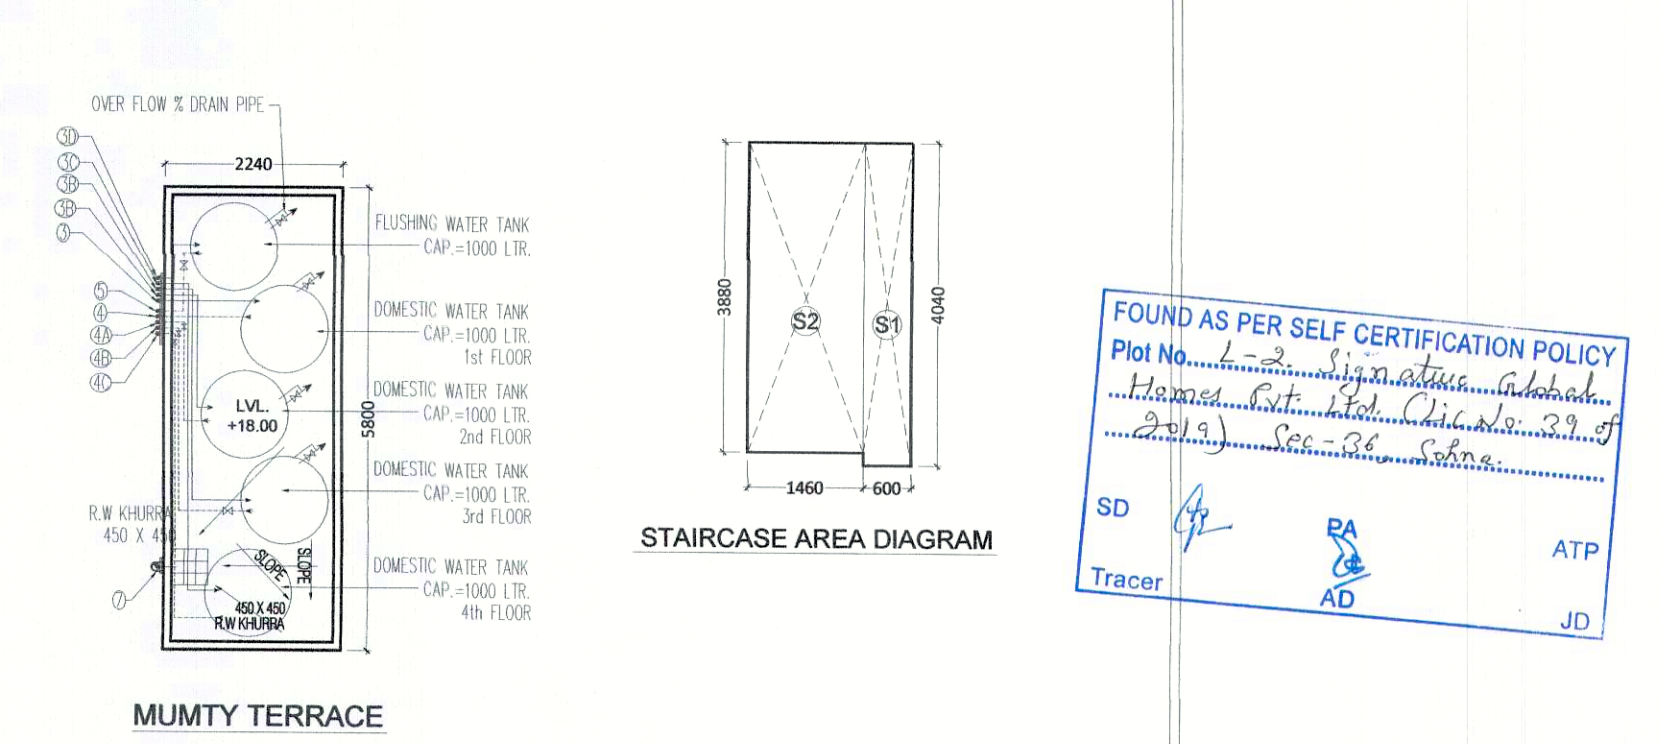



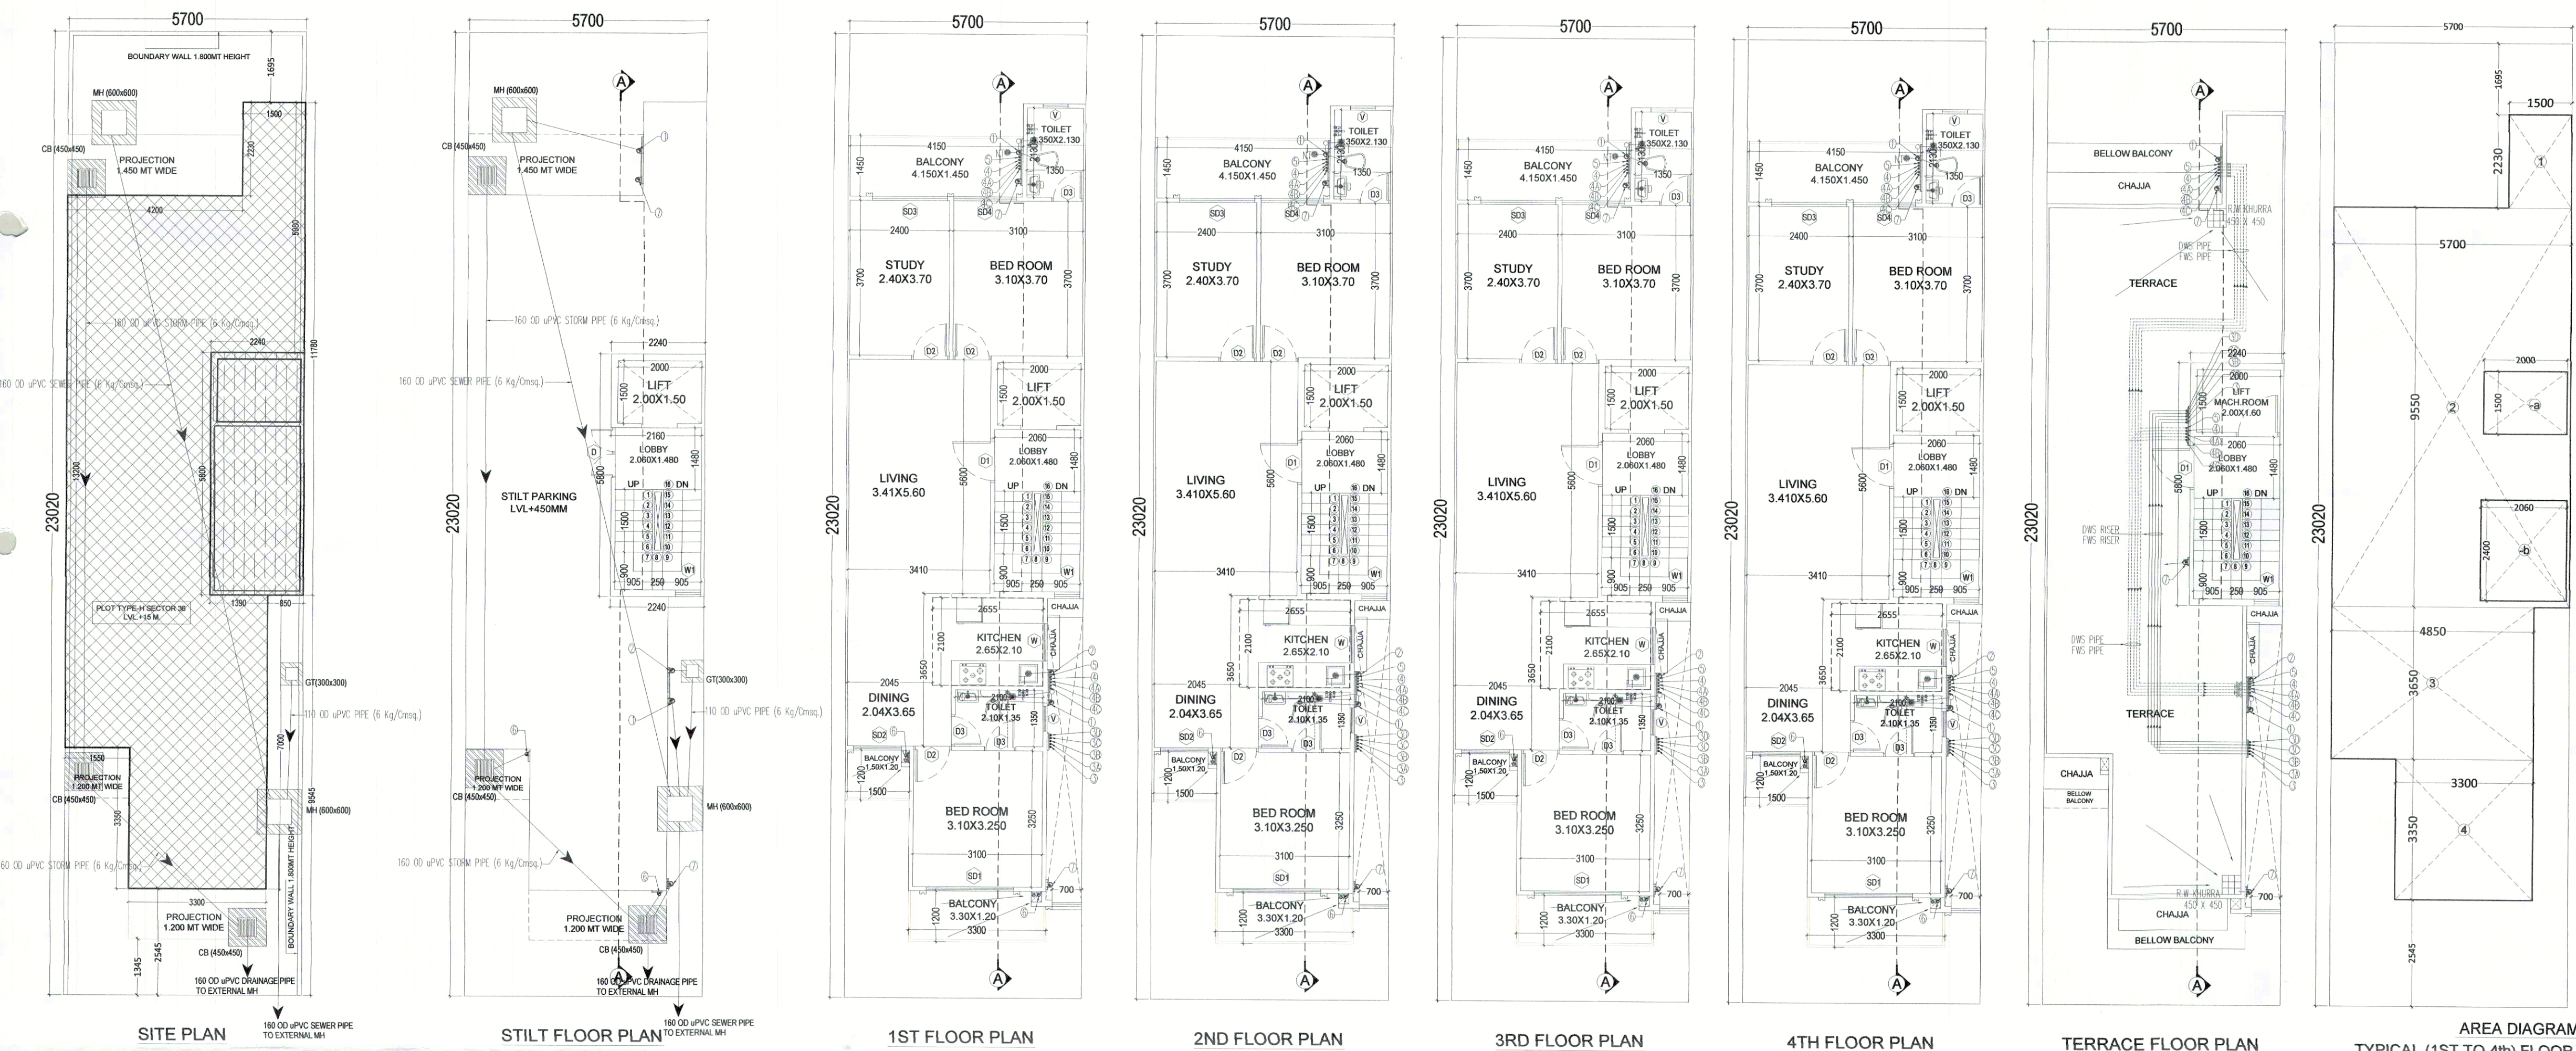


DOOR SCHEDULE

S.NO	TYPE	OPENING	HEIGHT	SILL	LOCATION
1	D	1200	2300	---	ENTRANCE (MAIN DOOR)
2	D1	1050	2300	---	LIVING
3	D2	900	2300	---	S.ROOM
4	D2	900	2300	---	BED ROOM
5	D3	750	2300	---	TOILET
6	D4	900	2200	---	TERRACE
7	LD	900	2100	---	LIFT

WINDOW SCHEDULE

S.NO	TYPE	OPENING	HEIGHT	SILL	LINTEL	LOCATION
1	SD1	2100	2300	-	2350	LIVING & DINNING
2	SD2	1150	2300	-	2350	BEDROOM
3	SD3	1800	2300	-	2350	BEDROOM
4	SD4	1500	2300	-	2350	BEDROOM
5	W	900	1200	1150	2350	KITCHEN
6	W1	600	1200	950	2150	STAIRCASE
7	V	600	900	1500	2400	TOILET

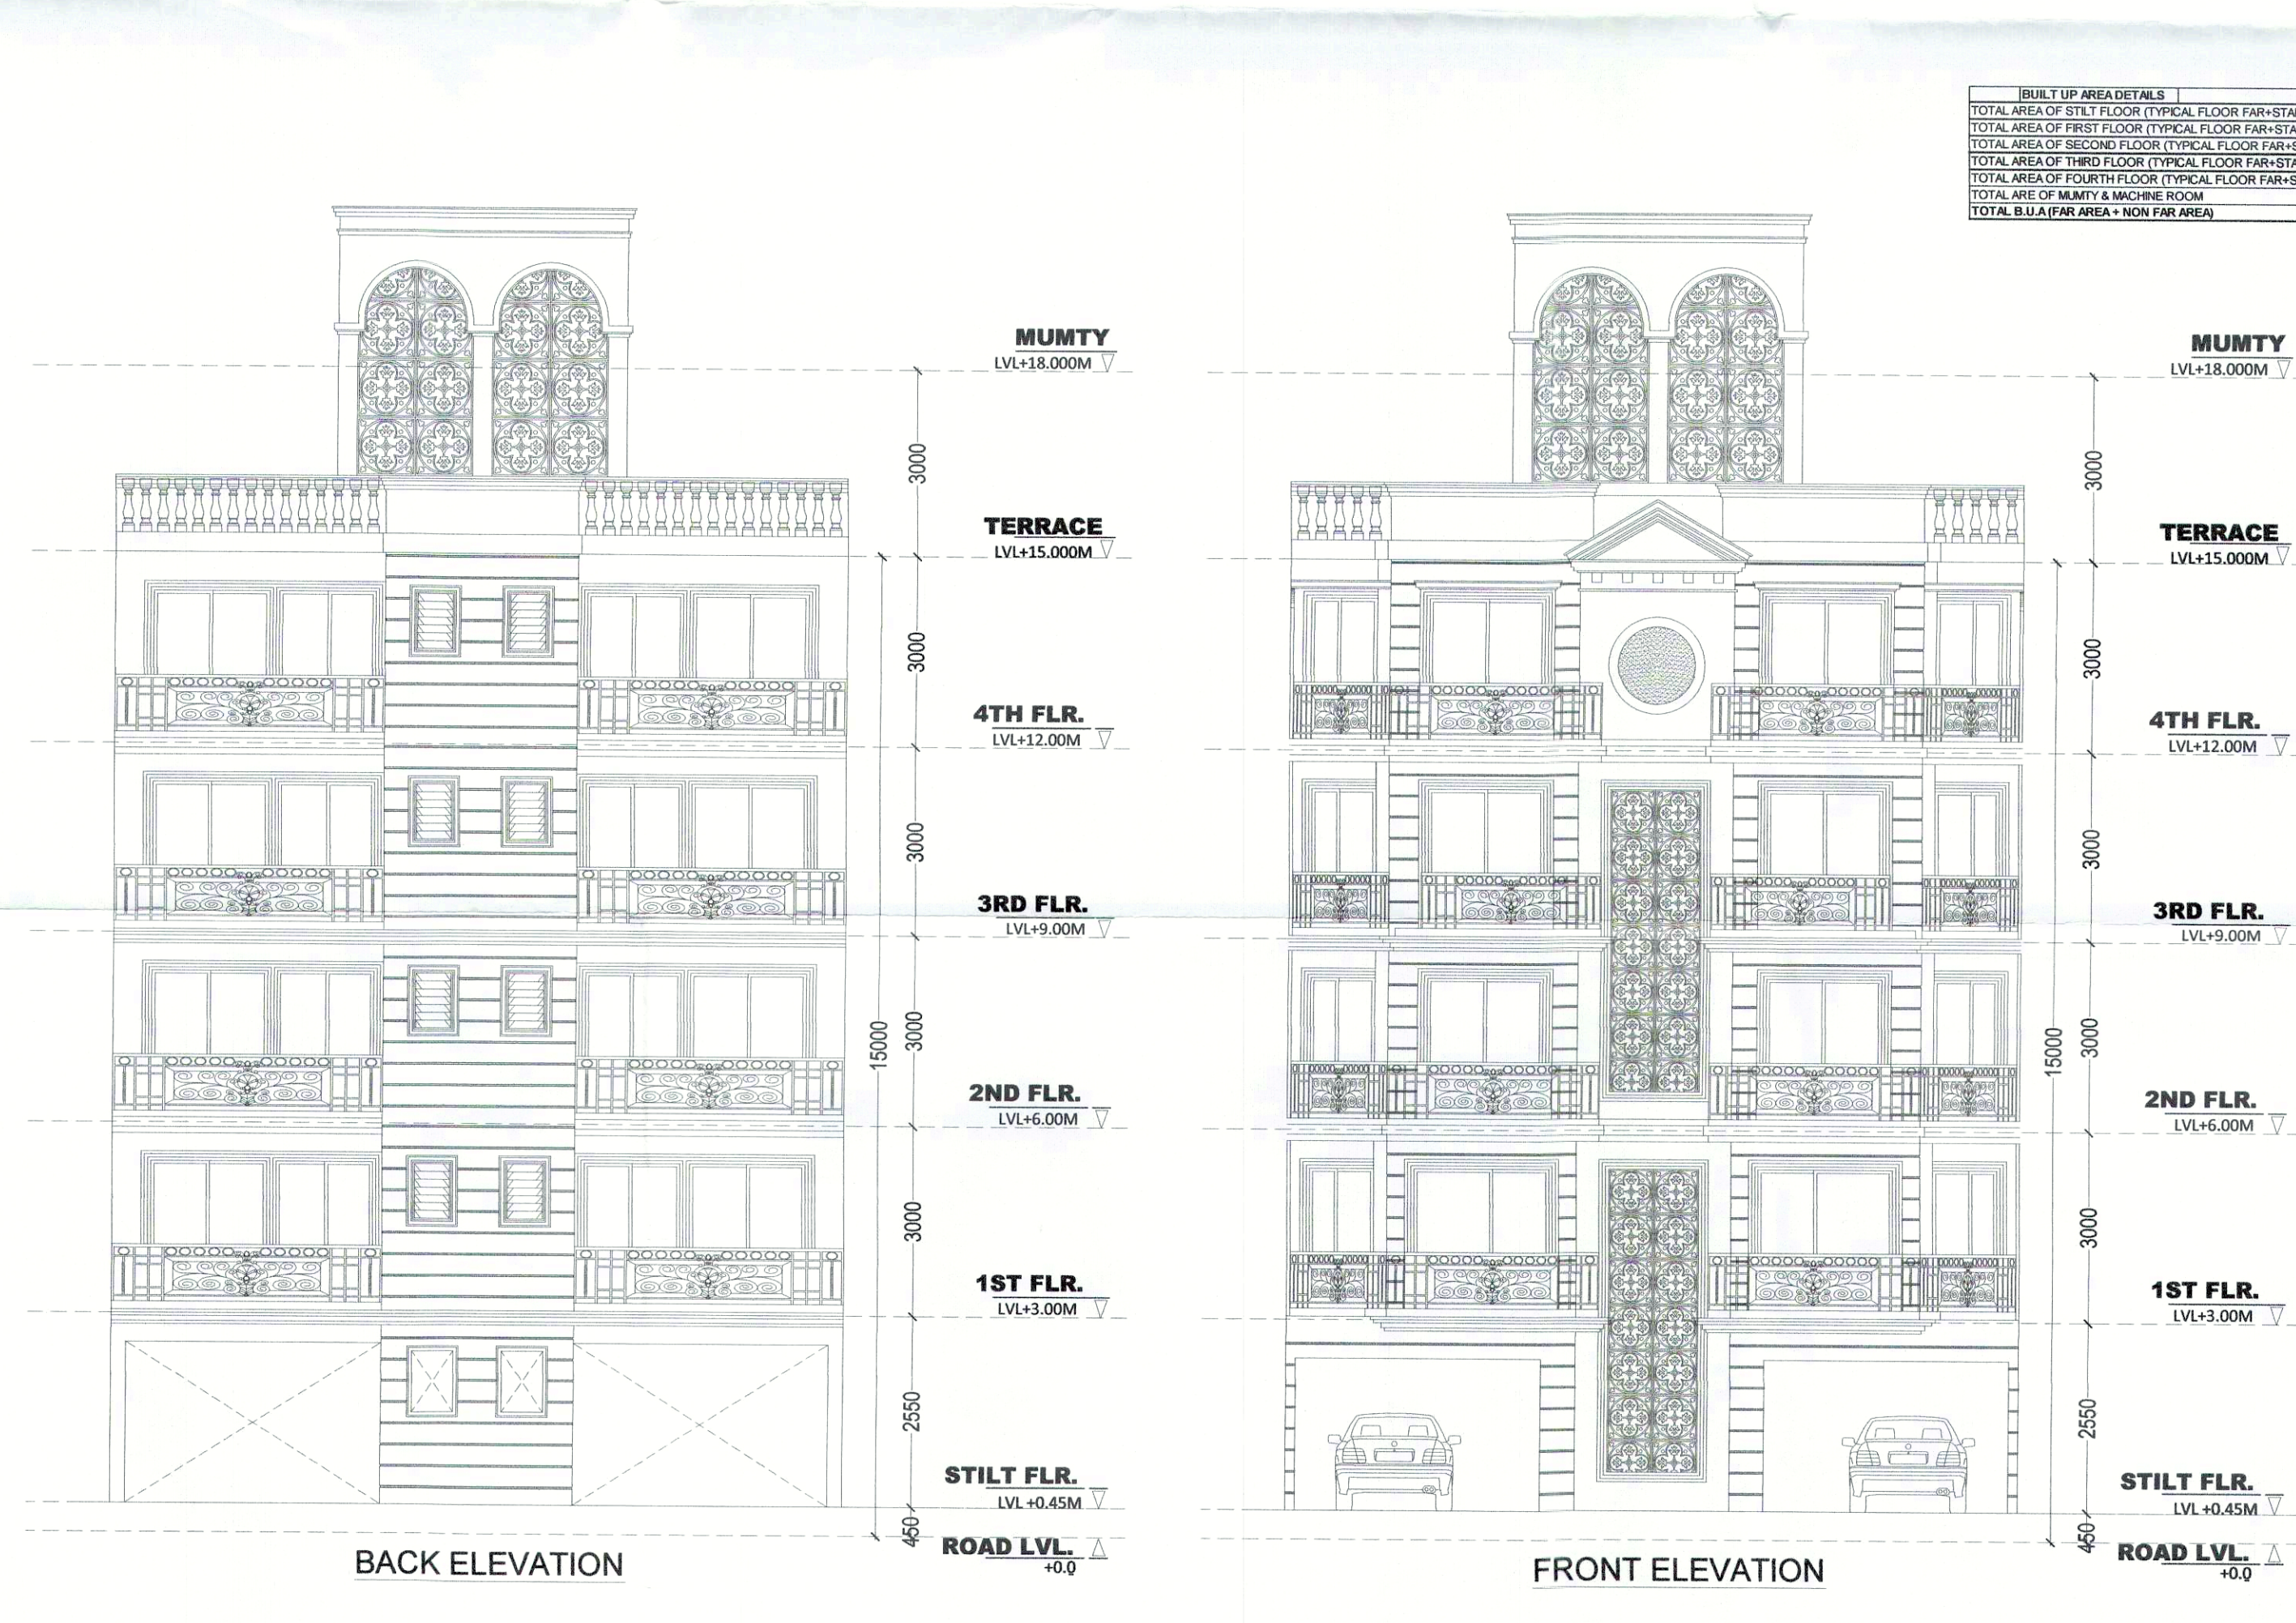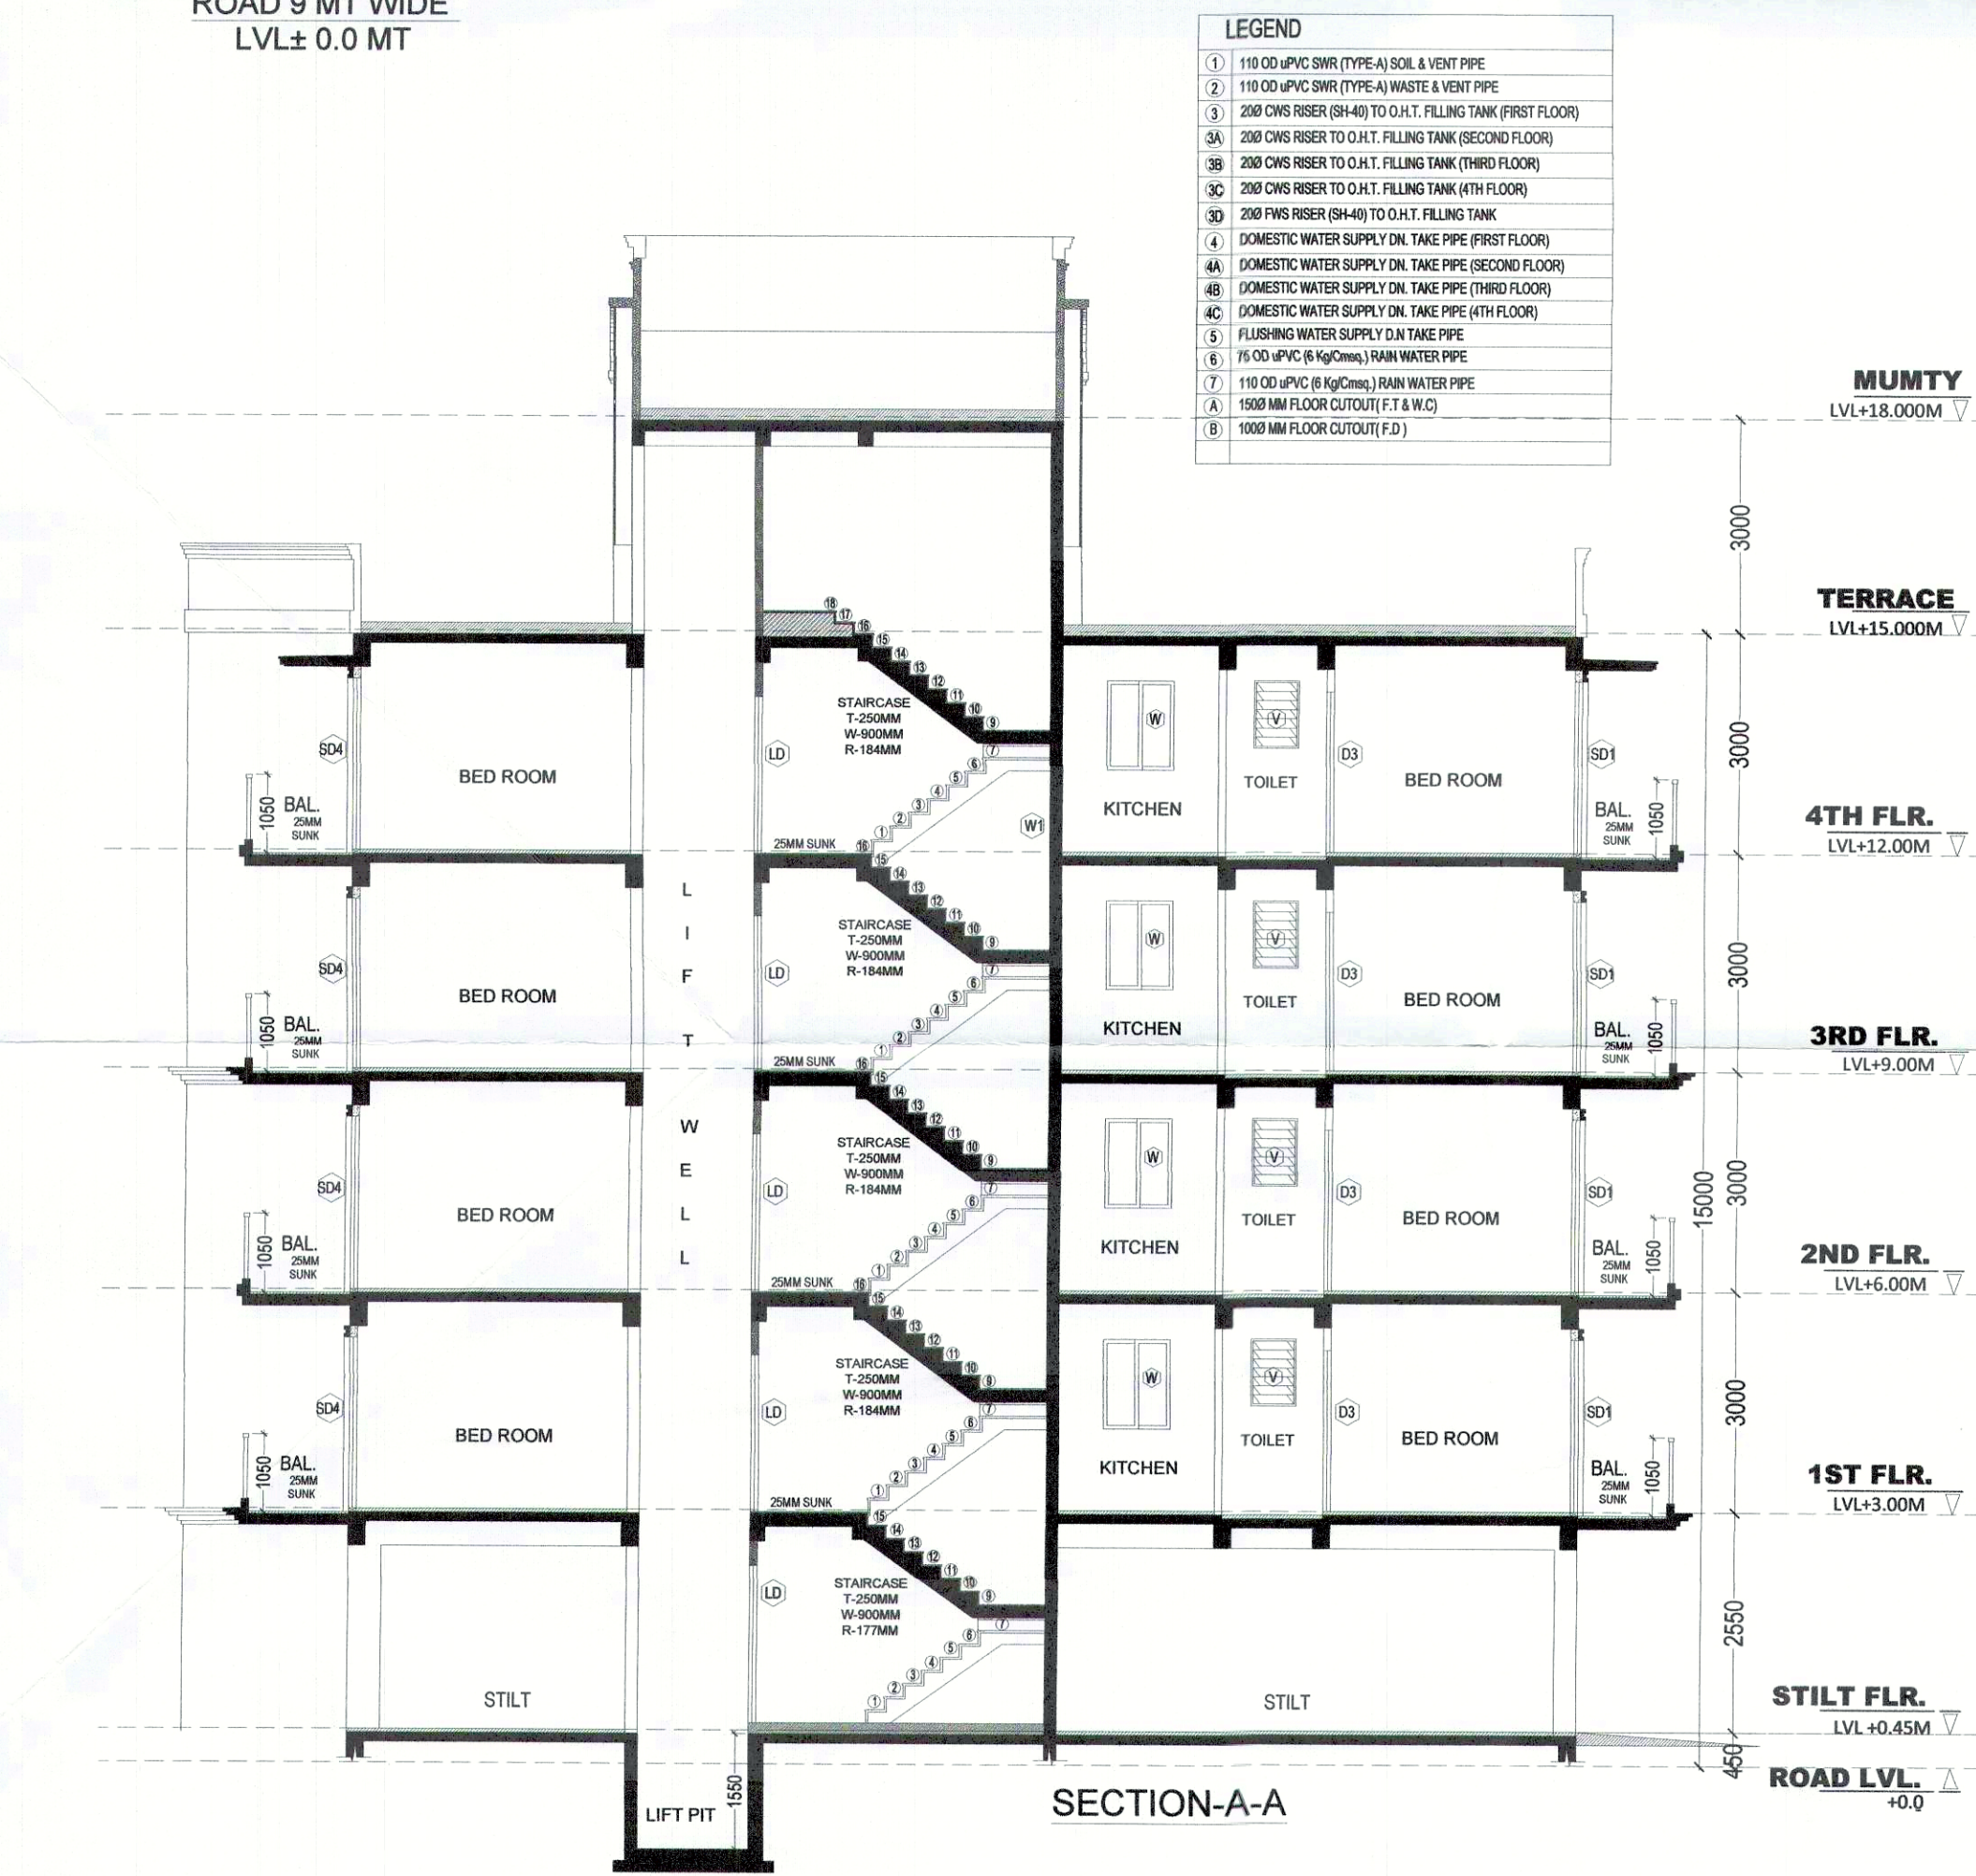

AREA CALCULATIONS

ITEM	DESCRIPTION	AREA (SQ.M)
1	TOTAL PLOT AREA	131.214
2	OLD PERMISSIBLE FAR @ 2.0	262.428
3	PERMISSIBLE FAR @ 2.54	337.366
4	PROPOSED FAR @ 2.54	337.366
5	PERMISSIBLE GROUND COVERAGE @ 66%	86.601
6	PROPOSED GROUND COVERAGE @ 65.95%	86.538

AREA OF TYPICAL FLOOR

ITEM	DESCRIPTION	AREA (SQ.M)
1	TOTAL AREA OF TYPICAL FLOOR	12.992
2	TOTAL AREA OF TYPICAL FLOOR + STAIRCASE + LIFT	12.992
3	TOTAL AREA OF TYPICAL FLOOR + STAIRCASE + LIFT + TERRACE	12.992

AREA OF MUMTY & MACHINE ROOM

ITEM	DESCRIPTION	AREA (SQ.M)
1	TOTAL AREA OF MUMTY & MACHINE ROOM	12.992
2	TOTAL AREA OF MUMTY & MACHINE ROOM + TERRACE	12.992

AREA OF STILT FLOOR FOR PARKING

ITEM	DESCRIPTION	AREA (SQ.M)
1	TOTAL AREA OF STILT FLOOR FOR PARKING	73.546

PROJECT:
Revised Building Plan of plot no. L2 Type L SITE 02 measuring 131.214 Sq. meter situated in Affordable Residential Plotted Colony (DDIA) on an area of 11.0625 acres in VILLAGE Dhunela, Sector-36, Sohna, District Gurugram (License no. 39 of 2019 Dated 1-3-2019) to M/s Signature Global Homes Pvt. Ltd.

ARCHITECTS: DRG. NO. - SIG/SITE2/TYPE-L

ARCHITECT'S SIGN: AMITESH KASHYAP Architect
OWNER'S SIGN: [Signature]
Reg. No.: CA/2008/41927