


NOTES

1. ALL DIMENSIONS IN MILLIMETERS UNLESS OTHERWISE SPECIFIED.
2. MECHANICAL AREAS SHALL BE MECHANICALLY LIT AND VENTILATED WITH 100% POWER BACKUP.
3. GATE AND BOUNDARY WALL SHALL BE AS PER STANDARD DESIGN.
4. THE PROJECT SHALL BE COMPLETED WITHIN THE SPECIFIED TIME FRAME AND WITHIN THE BUDGET.
5. RAIN WATER HARVESTING SYSTEM SHALL BE AS PER HARYANA GOVT. STANDARDS.
6. FIRE FIGHTING PROVISIONS INCLUDING FIRE SPRINKLERS SHALL BE AS PER NBC GUIDELINES.

NO.	DESCRIPTION	DATE	REMARK
1	GENERAL	25-12-2015	

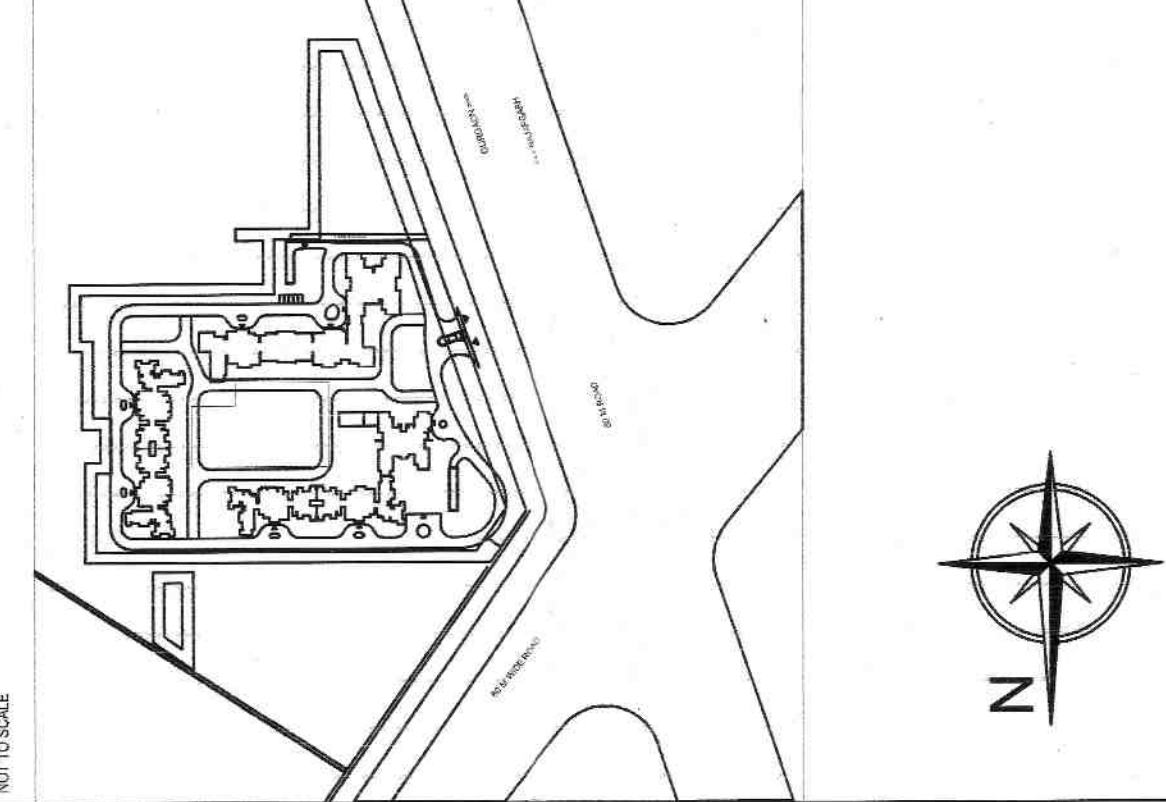

Architect's Signature: *[Signature]*
Owner's Signature: *[Signature]*


Architect: *[Name]*
Registration No. *[Number]*

Architect's Stamp: *[Stamp]*

Project Name: *[Name]*
Location: *[Address]*
Date: *[Date]*

Scale: *[Scale]*
Drawing No.: *[Number]*

Date	Scale	1:100
30-09-2015	1:100	

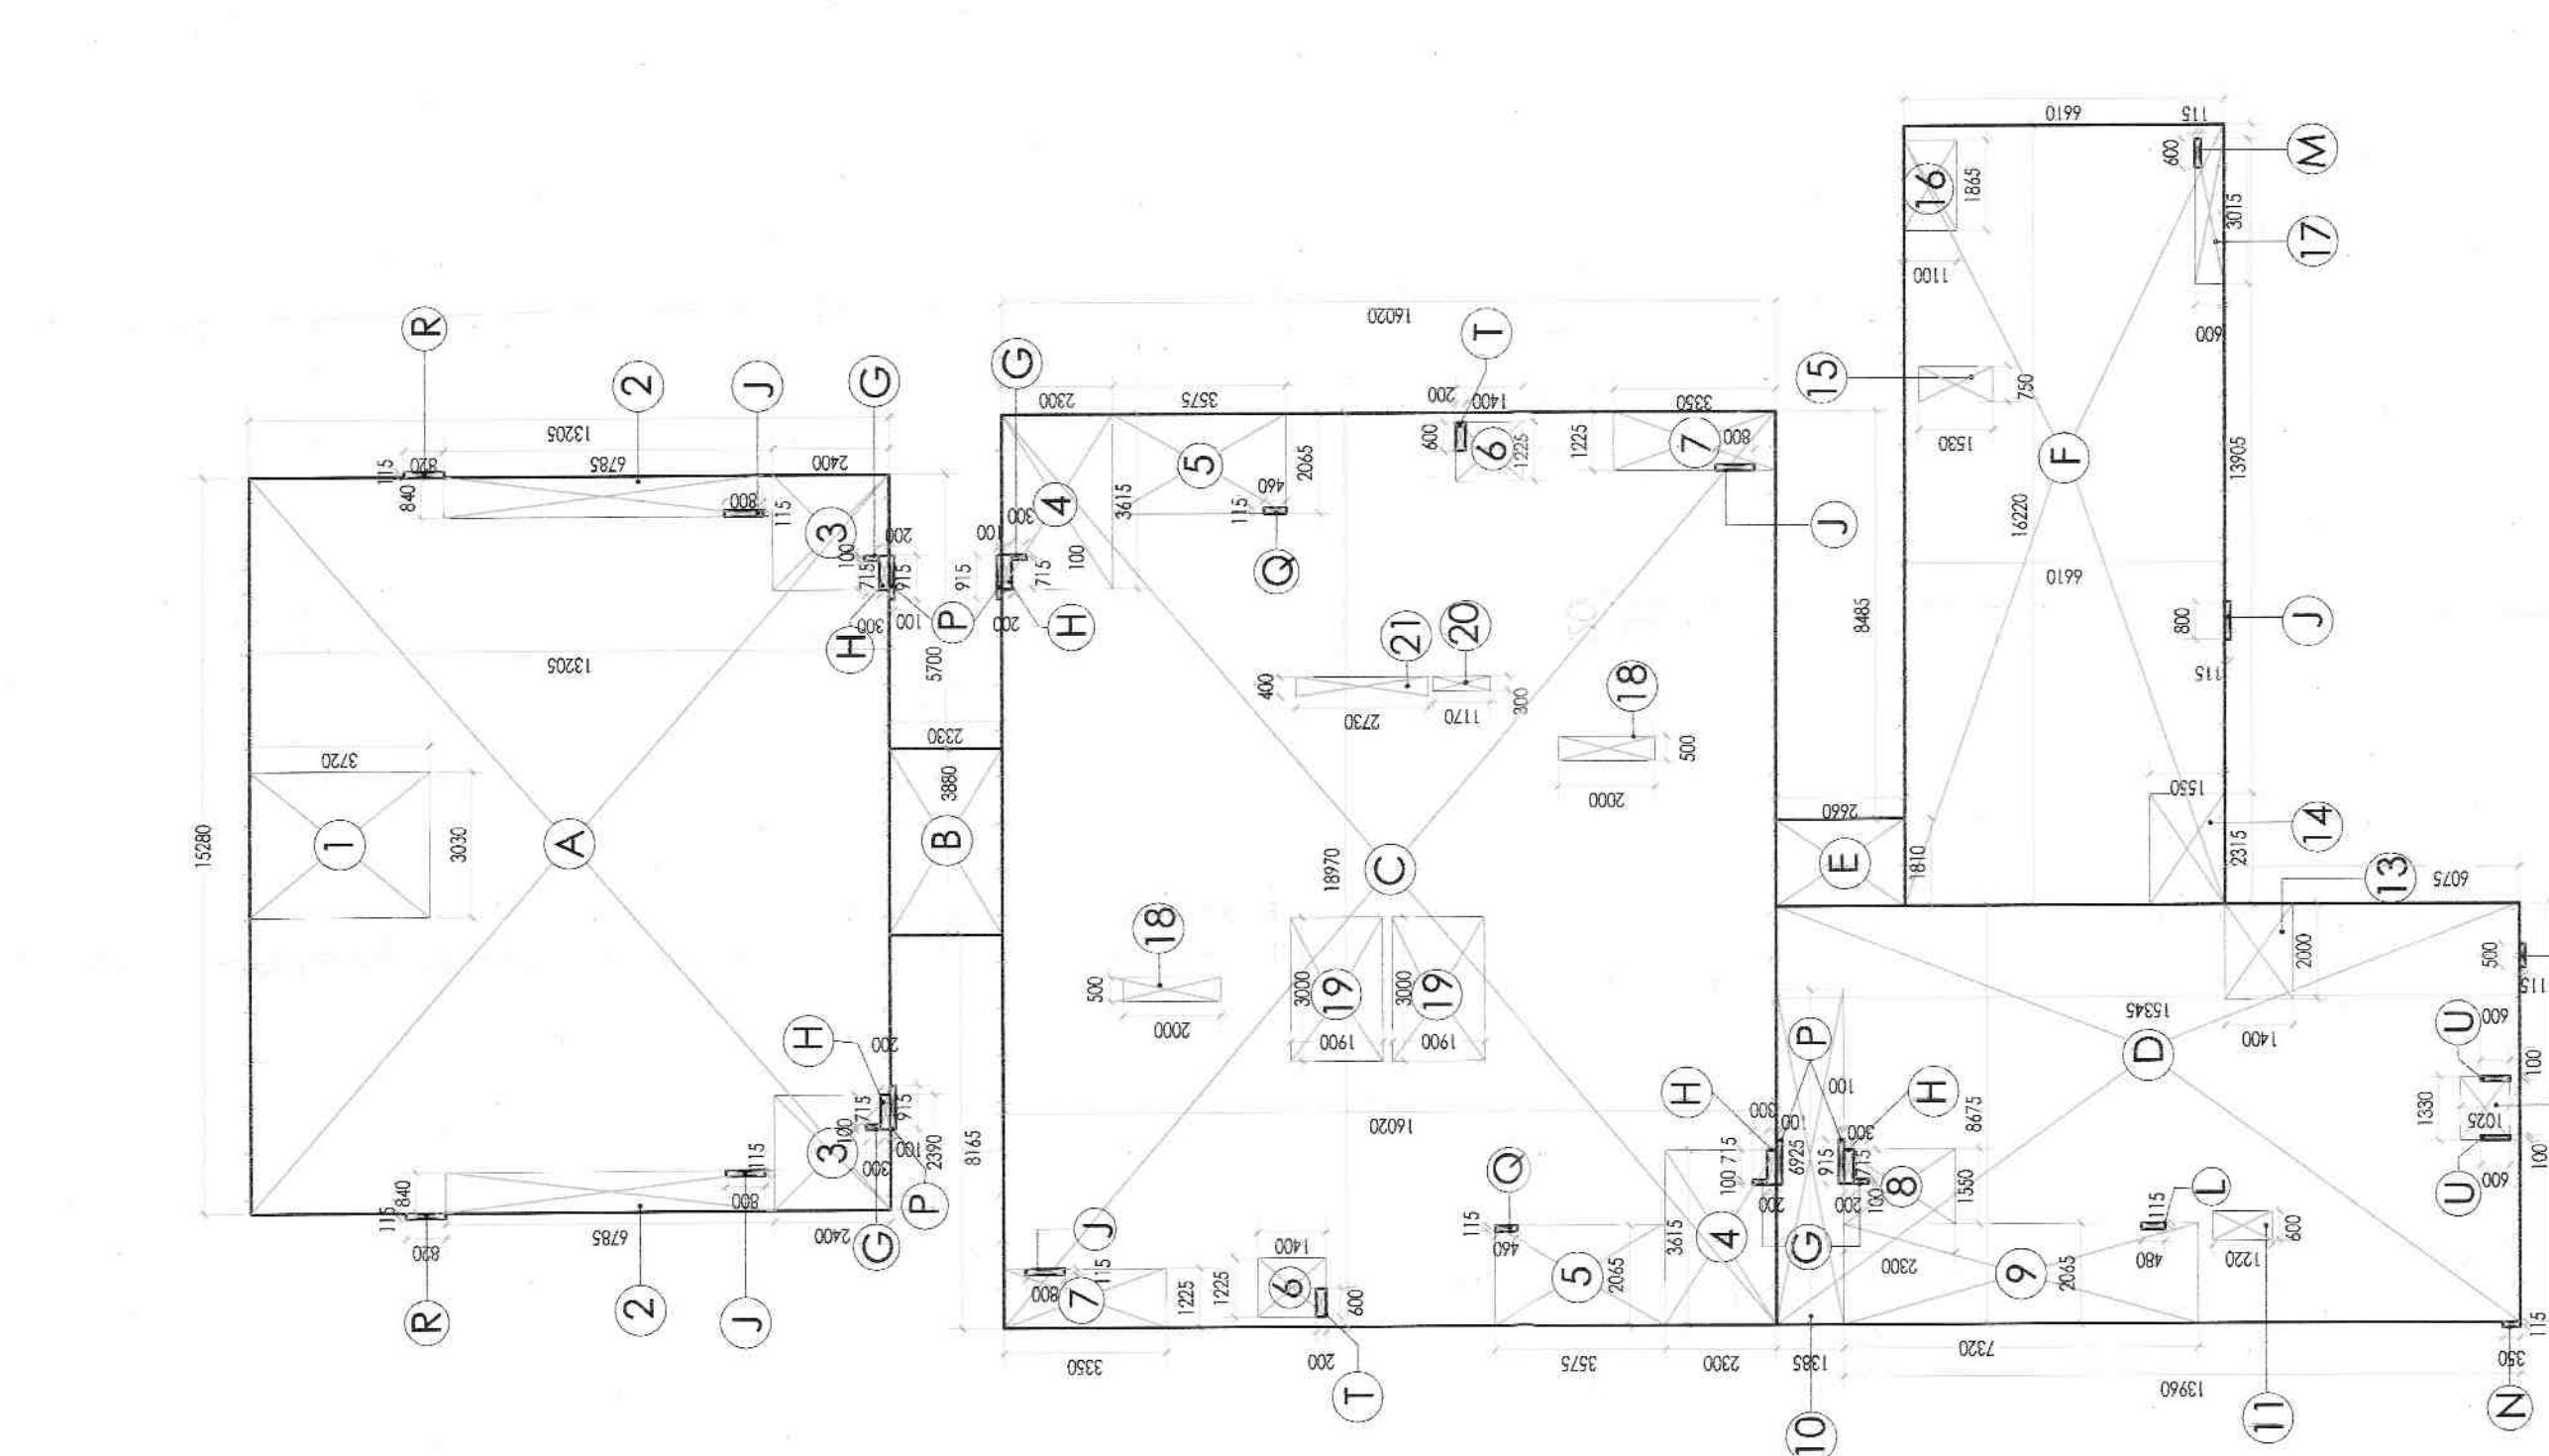


TYPICAL FLOOR FAR DIAGRAM
TOWER B1 (2ND TO 11TH FLOOR)
TOWER B6 (1ST TO 11TH FLOOR)
SCALE: 1:150

PLUMBING IMPORTANT NOTES:

1. WASH BASIN TO FLOOR TRAP (FT) 1/2" CPVC PIPE
2. KITCHEN SINK TO FLOOR TRAP (FT) 1/2" CPVC PIPE
3. FLOOR DRAIN TO FLOOR TRAP (FT) 1/2" CPVC PIPE
4. 1/2" CPVC PIPE USED FOR GAS LIAISON
5. 1/2" CPVC PIPE USED FOR THERMAL WATER WATER
6. 3/4" CPVC PIPE USED FOR BALCONY

- SCHEDULE OF PIPES:
- | PIPE NO. | DESCRIPTION |
|----------|-----------------------------------|
| 1 | 1/2" CPVC PIPE, WASTE & VENT PIPE |
| 2 | 1/2" CPVC PIPE, WASTE & VENT PIPE |
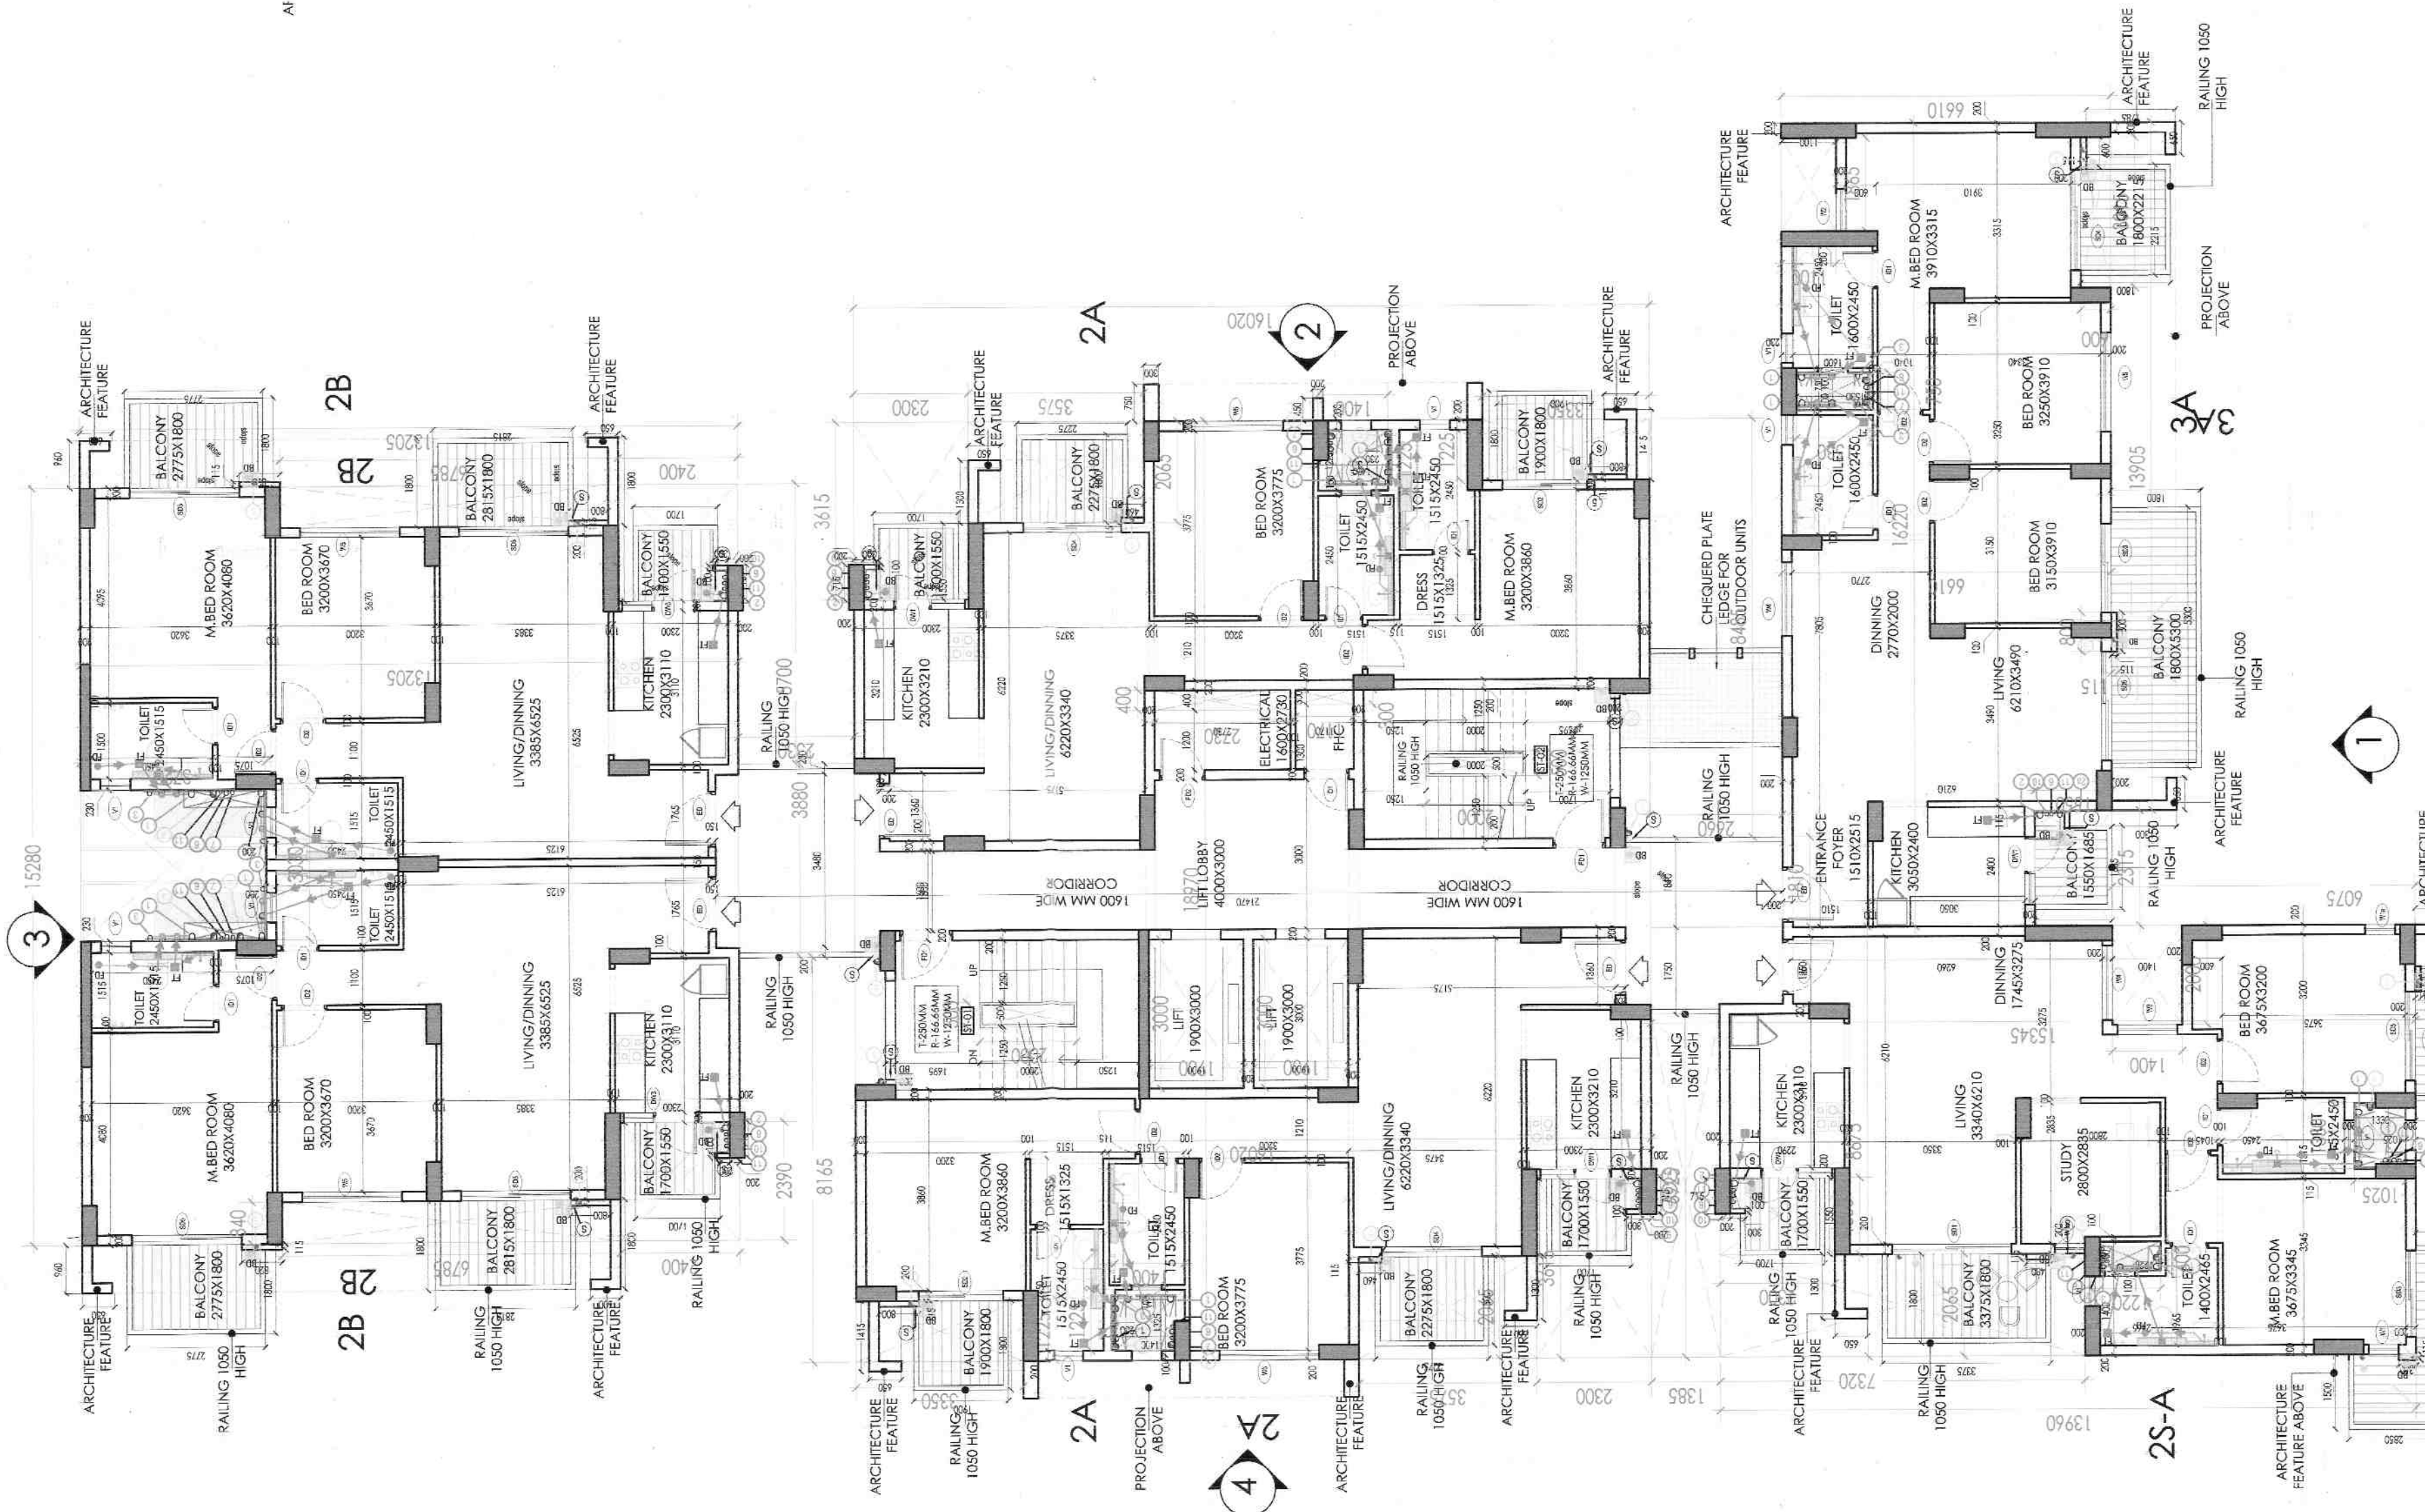


TYPICAL FLOOR PLAN, TOWER B1
2nd, 3rd, 4th, 5th, 6th, 7th, 8th, 9th, 10th and 11th FLOOR PLAN, TOWER B1
1st, 2nd, 3rd, 4th, 5th, 6th, 7th, 8th, 9th, 10th and 11th FLOOR PLAN, TOWER B6


SCHEDULE OF OPENINGS

LEGEND	WIDTH	HEIGHT	CELL	UNITS
D1	1200	2450	0	2450
D2	1200	2450	0	2450
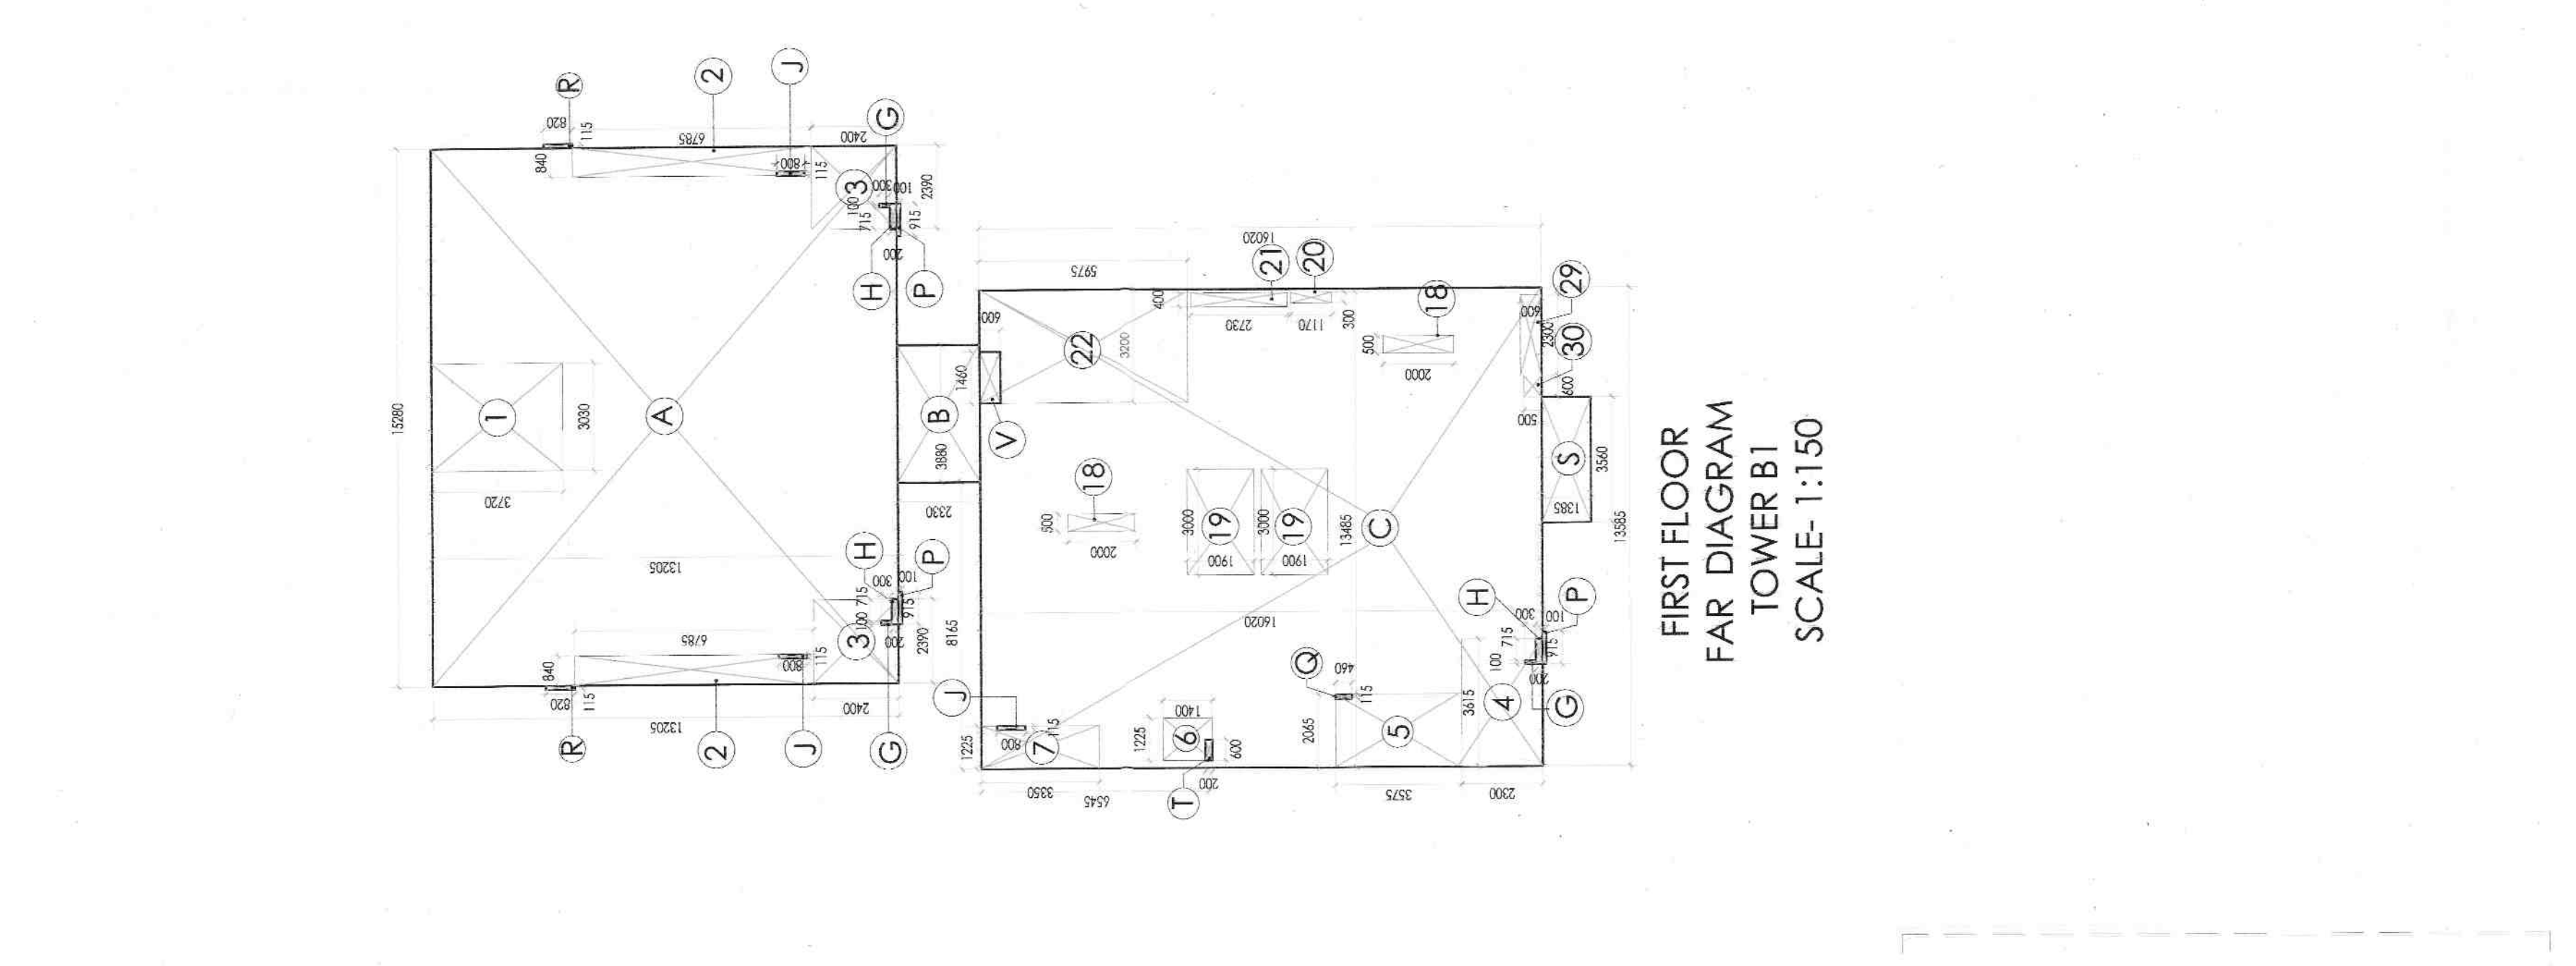

FIRST FLOOR FAR DIAGRAM
TOWER B1
SCALE: 1:150

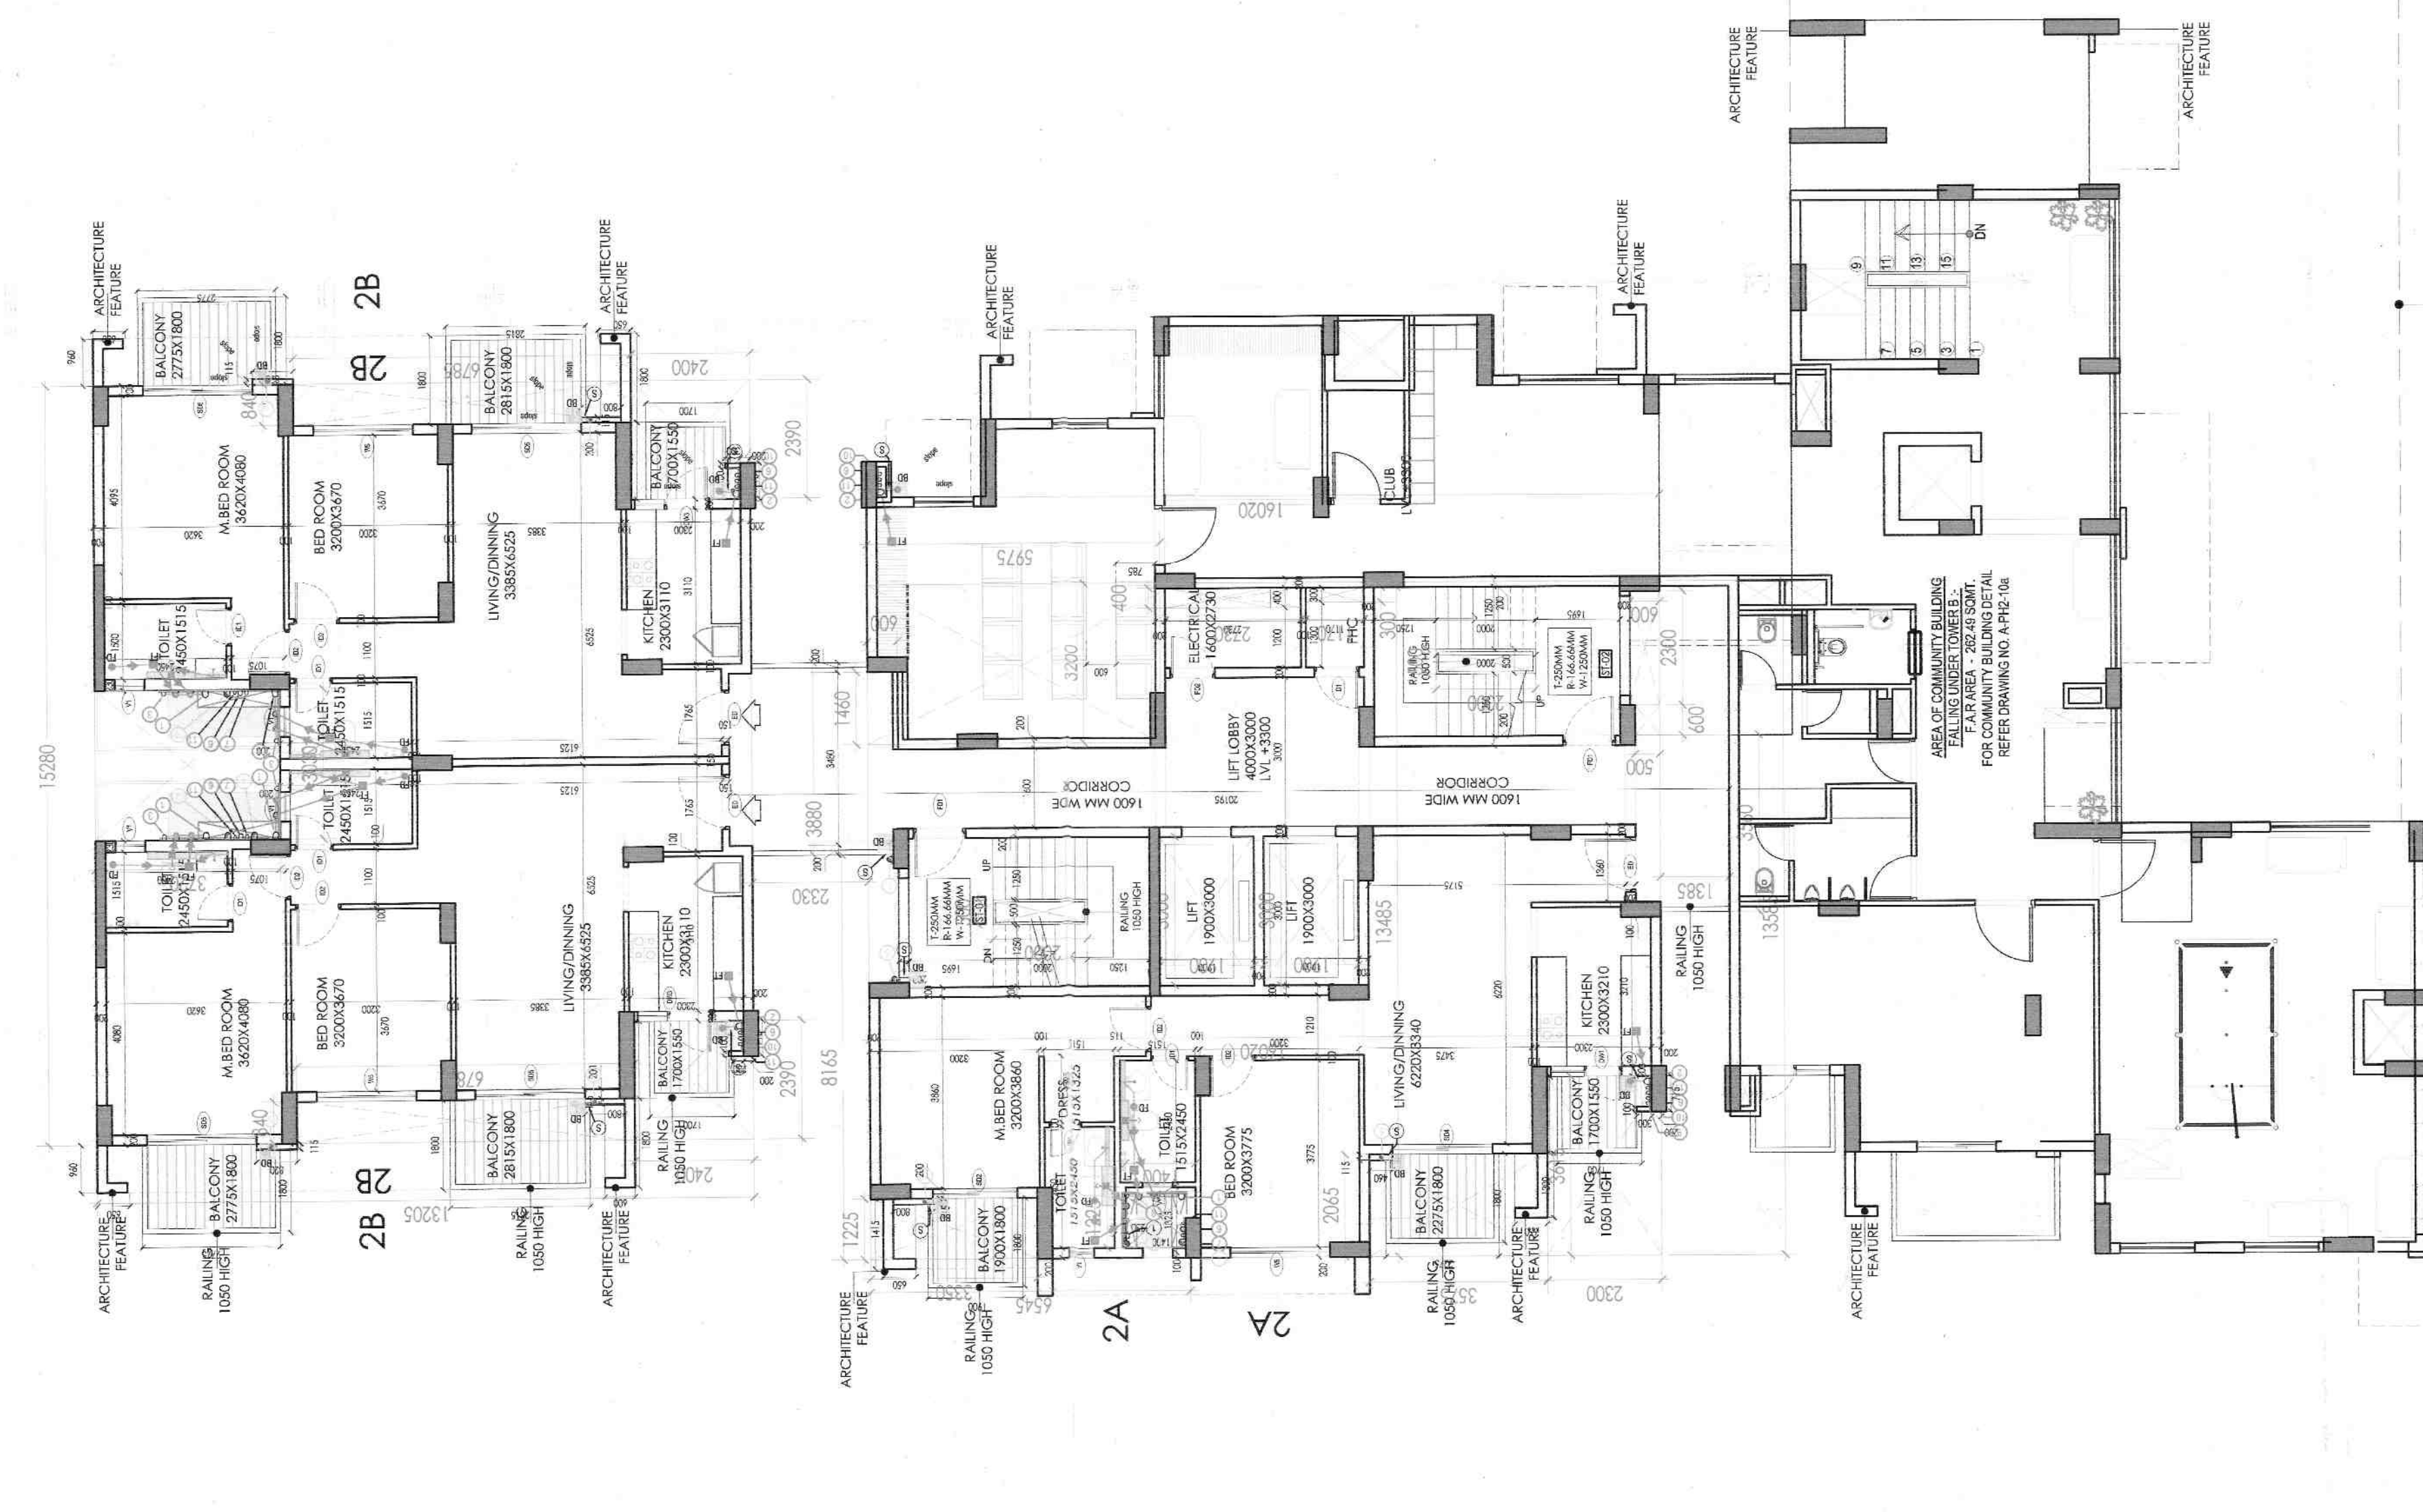

FIRST FLOOR PLAN
TOWER B1

TYPICAL FLOOR: 2nd, 3rd, 4th, 5th, 6th, 7th, 8th, 9th, 10th, 11th FLOOR (TOWER B1)			
NO.	COEFF.	AREA (sq. m)	NO.
1	1.00	11.25	1
2	1.00	11.25	2
3	1.00	11.25	3
4	1.00	11.25	4
5	1.00	11.25	5
6	1.00	11.25	6
7	1.00	11.25	7
8	1.00	11.25	8
9	1.00	11.25	9
10	1.00	11.25	10
11	1.00	11.25	11
12	1.00	11.25	12
13	1.00	11.25	13
14	1.00	11.25	14
15	1.00	11.25	15
16	1.00	11.25	16
17	1.00	11.25	17
18	1.00	11.25	18
19	1.00	11.25	19
20	1.00	11.25	20
21	1.00	11.25	21
22	1.00	11.25	22
23	1.00	11.25	23
24	1.00	11.25	24
25	1.00	11.25	25
26	1.00	11.25	26
27	1.00	11.25	27
TOTAL SUBTOTALS		294.38	294.38

TYPICAL FLOOR: 1st, 2nd, 3rd, 4th, 5th, 6th, 7th, 8th, 9th, 10th, 11th FLOOR (TOWER B2)			
NO.	COEFF.	AREA (sq. m)	NO.
1	1.00	11.25	1
2	1.00	11.25	2
3	1.00	11.25	3
4	1.00	11.25	4
5	1.00	11.25	5
6	1.00	11.25	6
7	1.00	11.25	7
8	1.00	11.25	8
9	1.00	11.25	9
10	1.00	11.25	10
11	1.00	11.25	11
12	1.00	11.25	12
13	1.00	11.25	13
14	1.00	11.25	14
15	1.00	11.25	15
16	1.00	11.25	16
17	1.00	11.25	17
18	1.00	11.25	18
19	1.00	11.25	19
20	1.00	11.25	20
21	1.00	11.25	21
22	1.00	11.25	22
23	1.00	11.25	23
24	1.00	11.25	24
25	1.00	11.25	25
26	1.00	11.25	26
27	1.00	11.25	27
TOTAL SUBTOTALS		294.38	294.38

TYPICAL FLOOR: 1st, 2nd, 3rd, 4th, 5th, 6th, 7th, 8th, 9th, 10th, 11th FLOOR (TOWER B3)			
NO.	COEFF.	AREA (sq. m)	NO.
1	1.00	11.25	1
2	1.00	11.25	2
3	1.00	11.25	3
4	1.00	11.25	4
5	1.00	11.25	5
6	1.00	11.25	6
7	1.00	11.25	7
8	1.00	11.25	8
9	1.00	11.25	9
10	1.00	11.25	10
11	1.00	11.25	11
12	1.00	11.25	12
13	1.00	11.25	13
14	1.00	11.25	14
15	1.00	11.25	15
16	1.00	11.25	16
17	1.00	11.25	17
18	1.00	11.25	18
19	1.00	11.25	19
20	1.00	11.25	20
21	1.00	11.25	21
22	1.00	11.25	22
23	1.00	11.25	23
24	1.00	11.25	24
25	1.00	11.25	25
26	1.00	11.25	26
27	1.00	11.25	27
TOTAL SUBTOTALS		294.38	294.38

TYPICAL FLOOR: 1st, 2nd, 3rd, 4th, 5th, 6th, 7th, 8th, 9th, 10th, 11th FLOOR (TOWER B4)			
NO.	COEFF.	AREA (sq. m)	NO.
1	1.00	11.25	1
2	1.00	11.25	2
3	1.00	11.25	3
4	1.00	11.25	4
5	1.00	11.25	5
6	1.00	11.25	6
7	1.00	11.25	7
8	1.00	11.25	8
9	1.00	11.25	9
10	1.00	11.25	10
11	1.00	11.25	11
12	1.00	11.25	12
13	1.00	11.25	13
14	1.00	11.25	14
15	1.00	11.25	15
16	1.00	11.25	16
17	1.00	11.25	17
18	1.00	11.25	18
19	1.00	11.25	19
20	1.00	11.25	20
21	1.00	11.25	21
22	1.00	11.25	22
23	1.00	11.25	23
24	1.00	11.25	24
25	1.00	11.25	25
26	1.00	11.25	26
27	1.00	11.25	27
TOTAL SUBTOTALS		294.38	294.38

TYPICAL FLOOR: 1st, 2nd, 3rd, 4th, 5th, 6th, 7th, 8th, 9th, 10th, 11th FLOOR (TOWER B5)			
NO.	COEFF.	AREA (sq. m)	NO.
1	1.00	11.25	1
2	1.00	11.25	2
3	1.00	11.25	3
4	1.00	11.25	4
5	1.00	11.25	5
6	1.00	11.25	6
7	1.00	11.25	7
8	1.00	11.25	8
9	1.00	11.25	9
10	1.00	11.25	10
11	1.00	11.25	11
12	1.00	11.25	12
13	1.00	11.25	13
14	1.00	11.25	14
15	1.00	11.25	15
16	1.00	11.25	16
17	1.00	11.25	17
18	1.00	11.25	18
19	1.00	11.25	19
20	1.00	11.25	20
21	1.00	11.25	21
22	1.00	11.25	22
23	1.00	11.25	23
24	1.00	11.25	24
25	1.00	11.25	25
26	1.00	11.25	26
27	1.00	11.25	27
TOTAL SUBTOTALS		294.38	294.38