



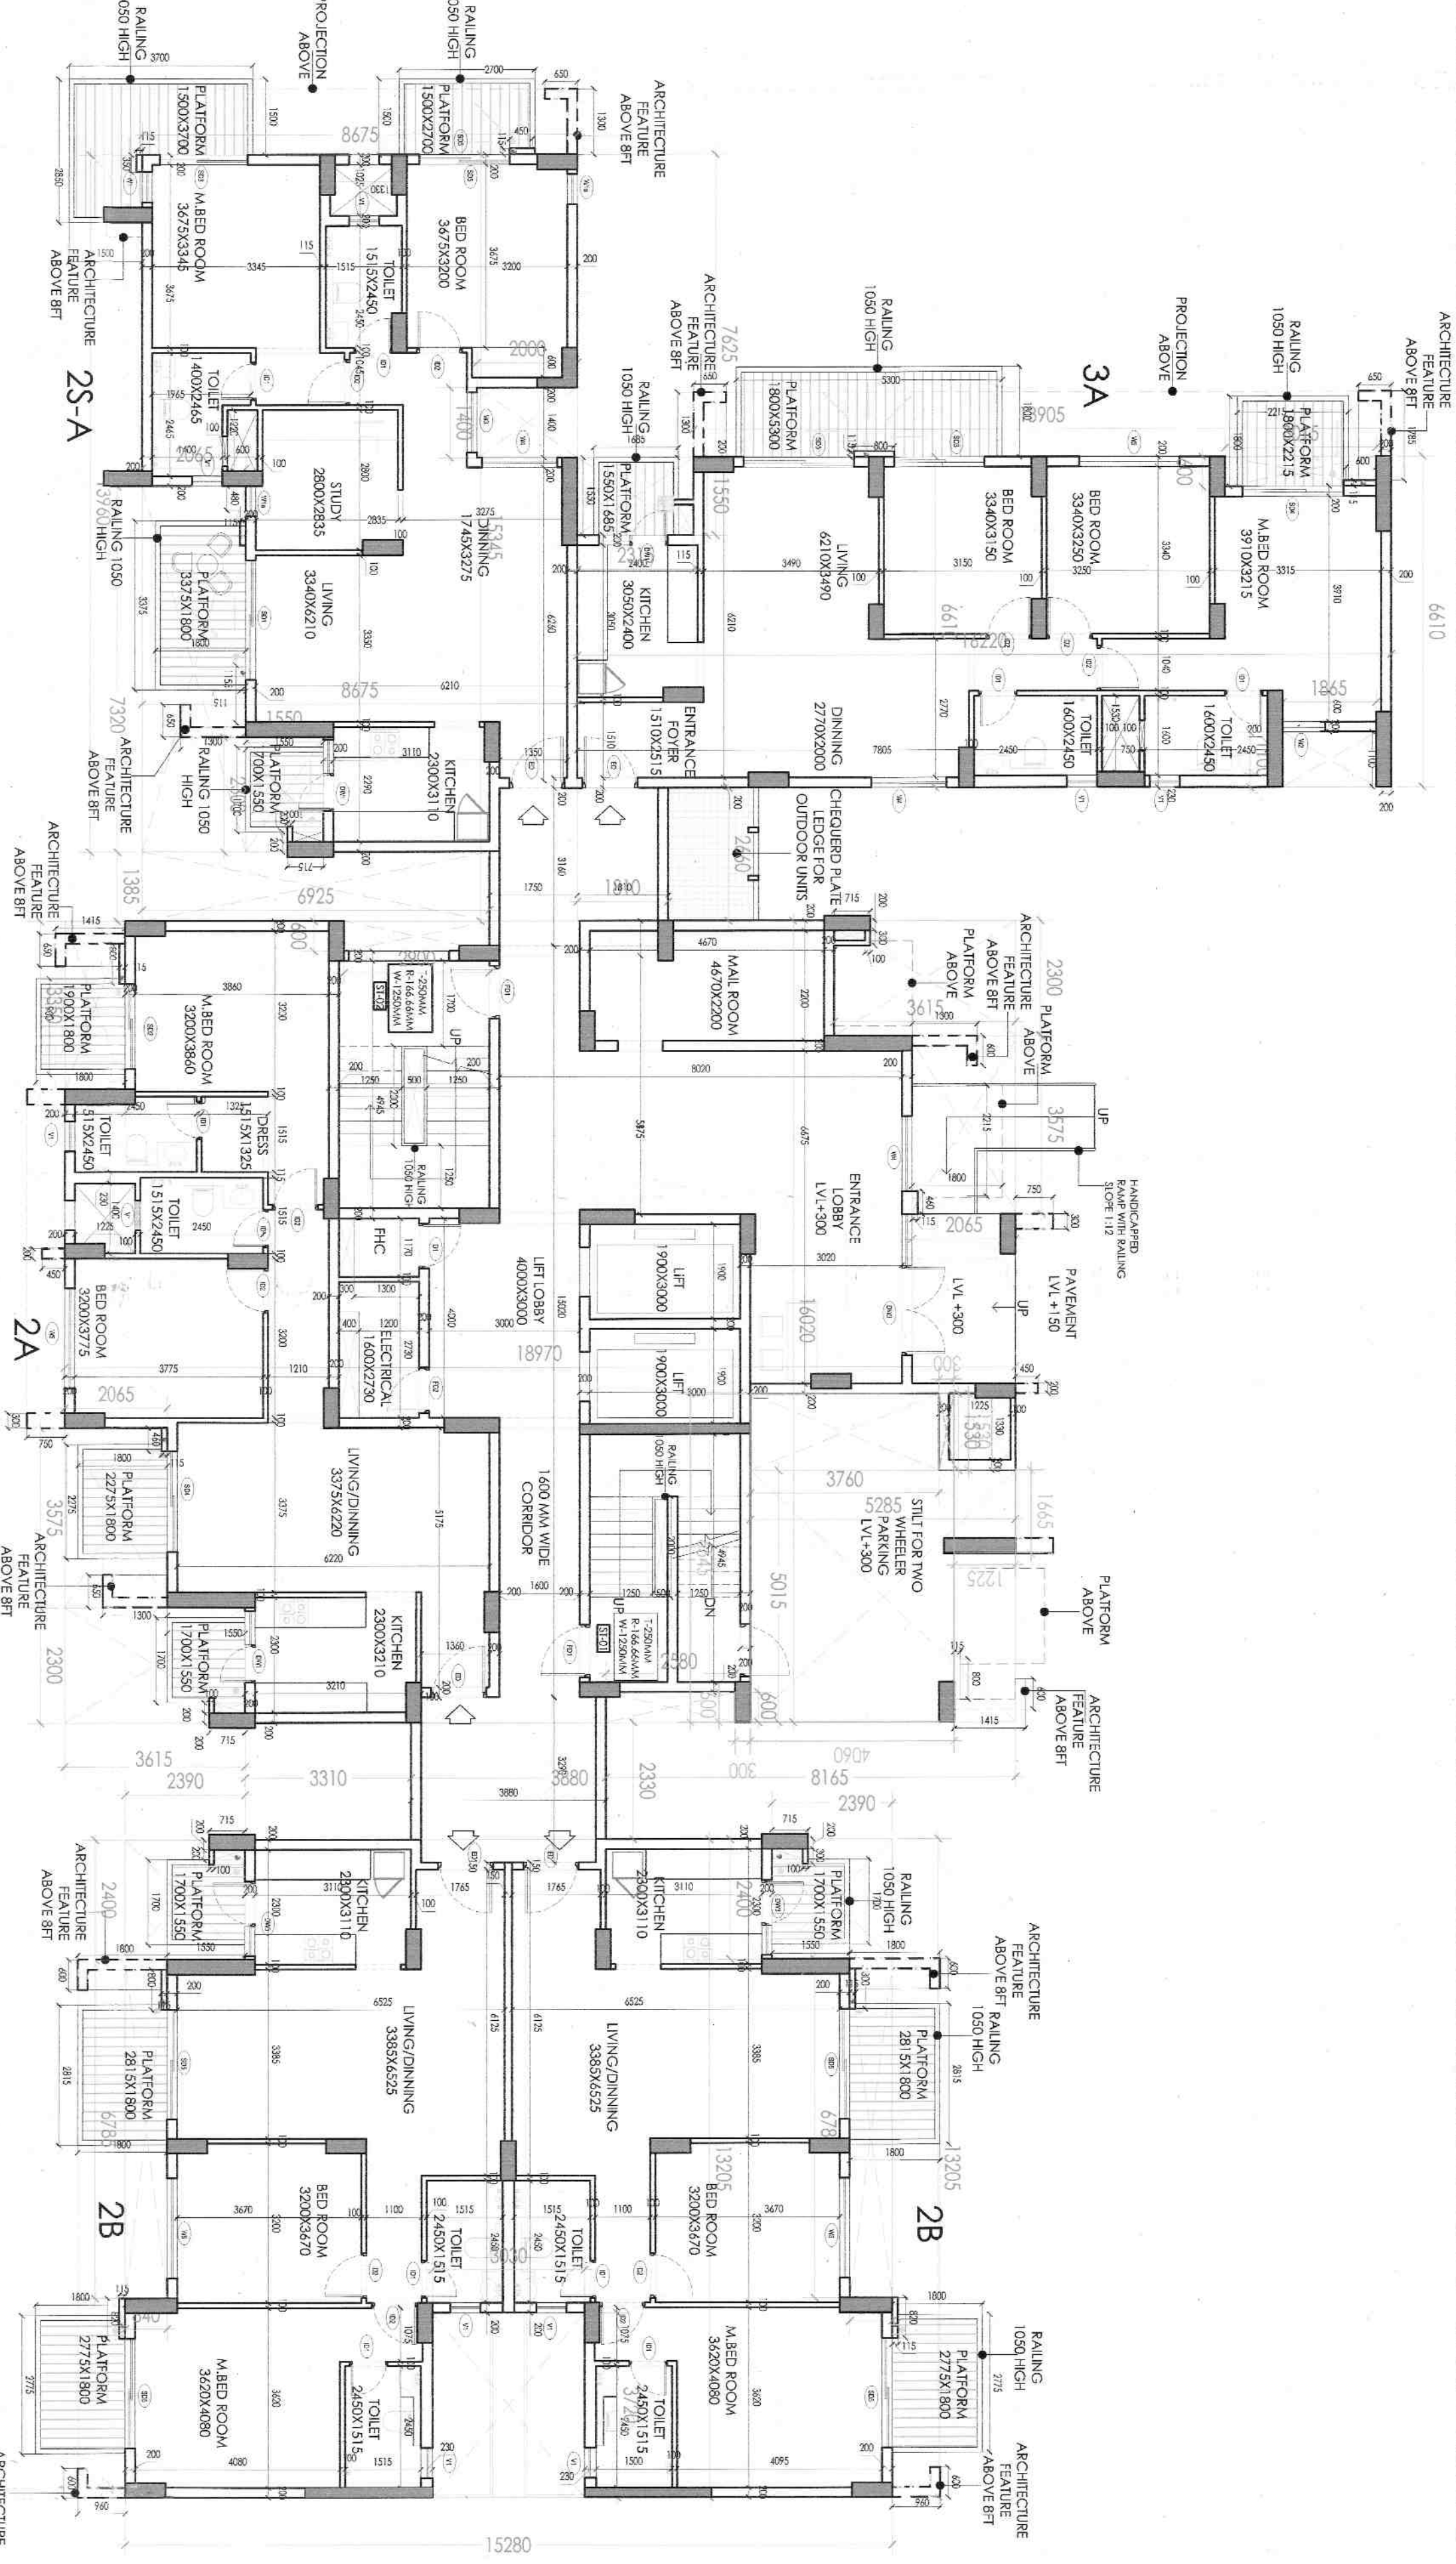

GROUND FLOOR PLAN
TOWER B3

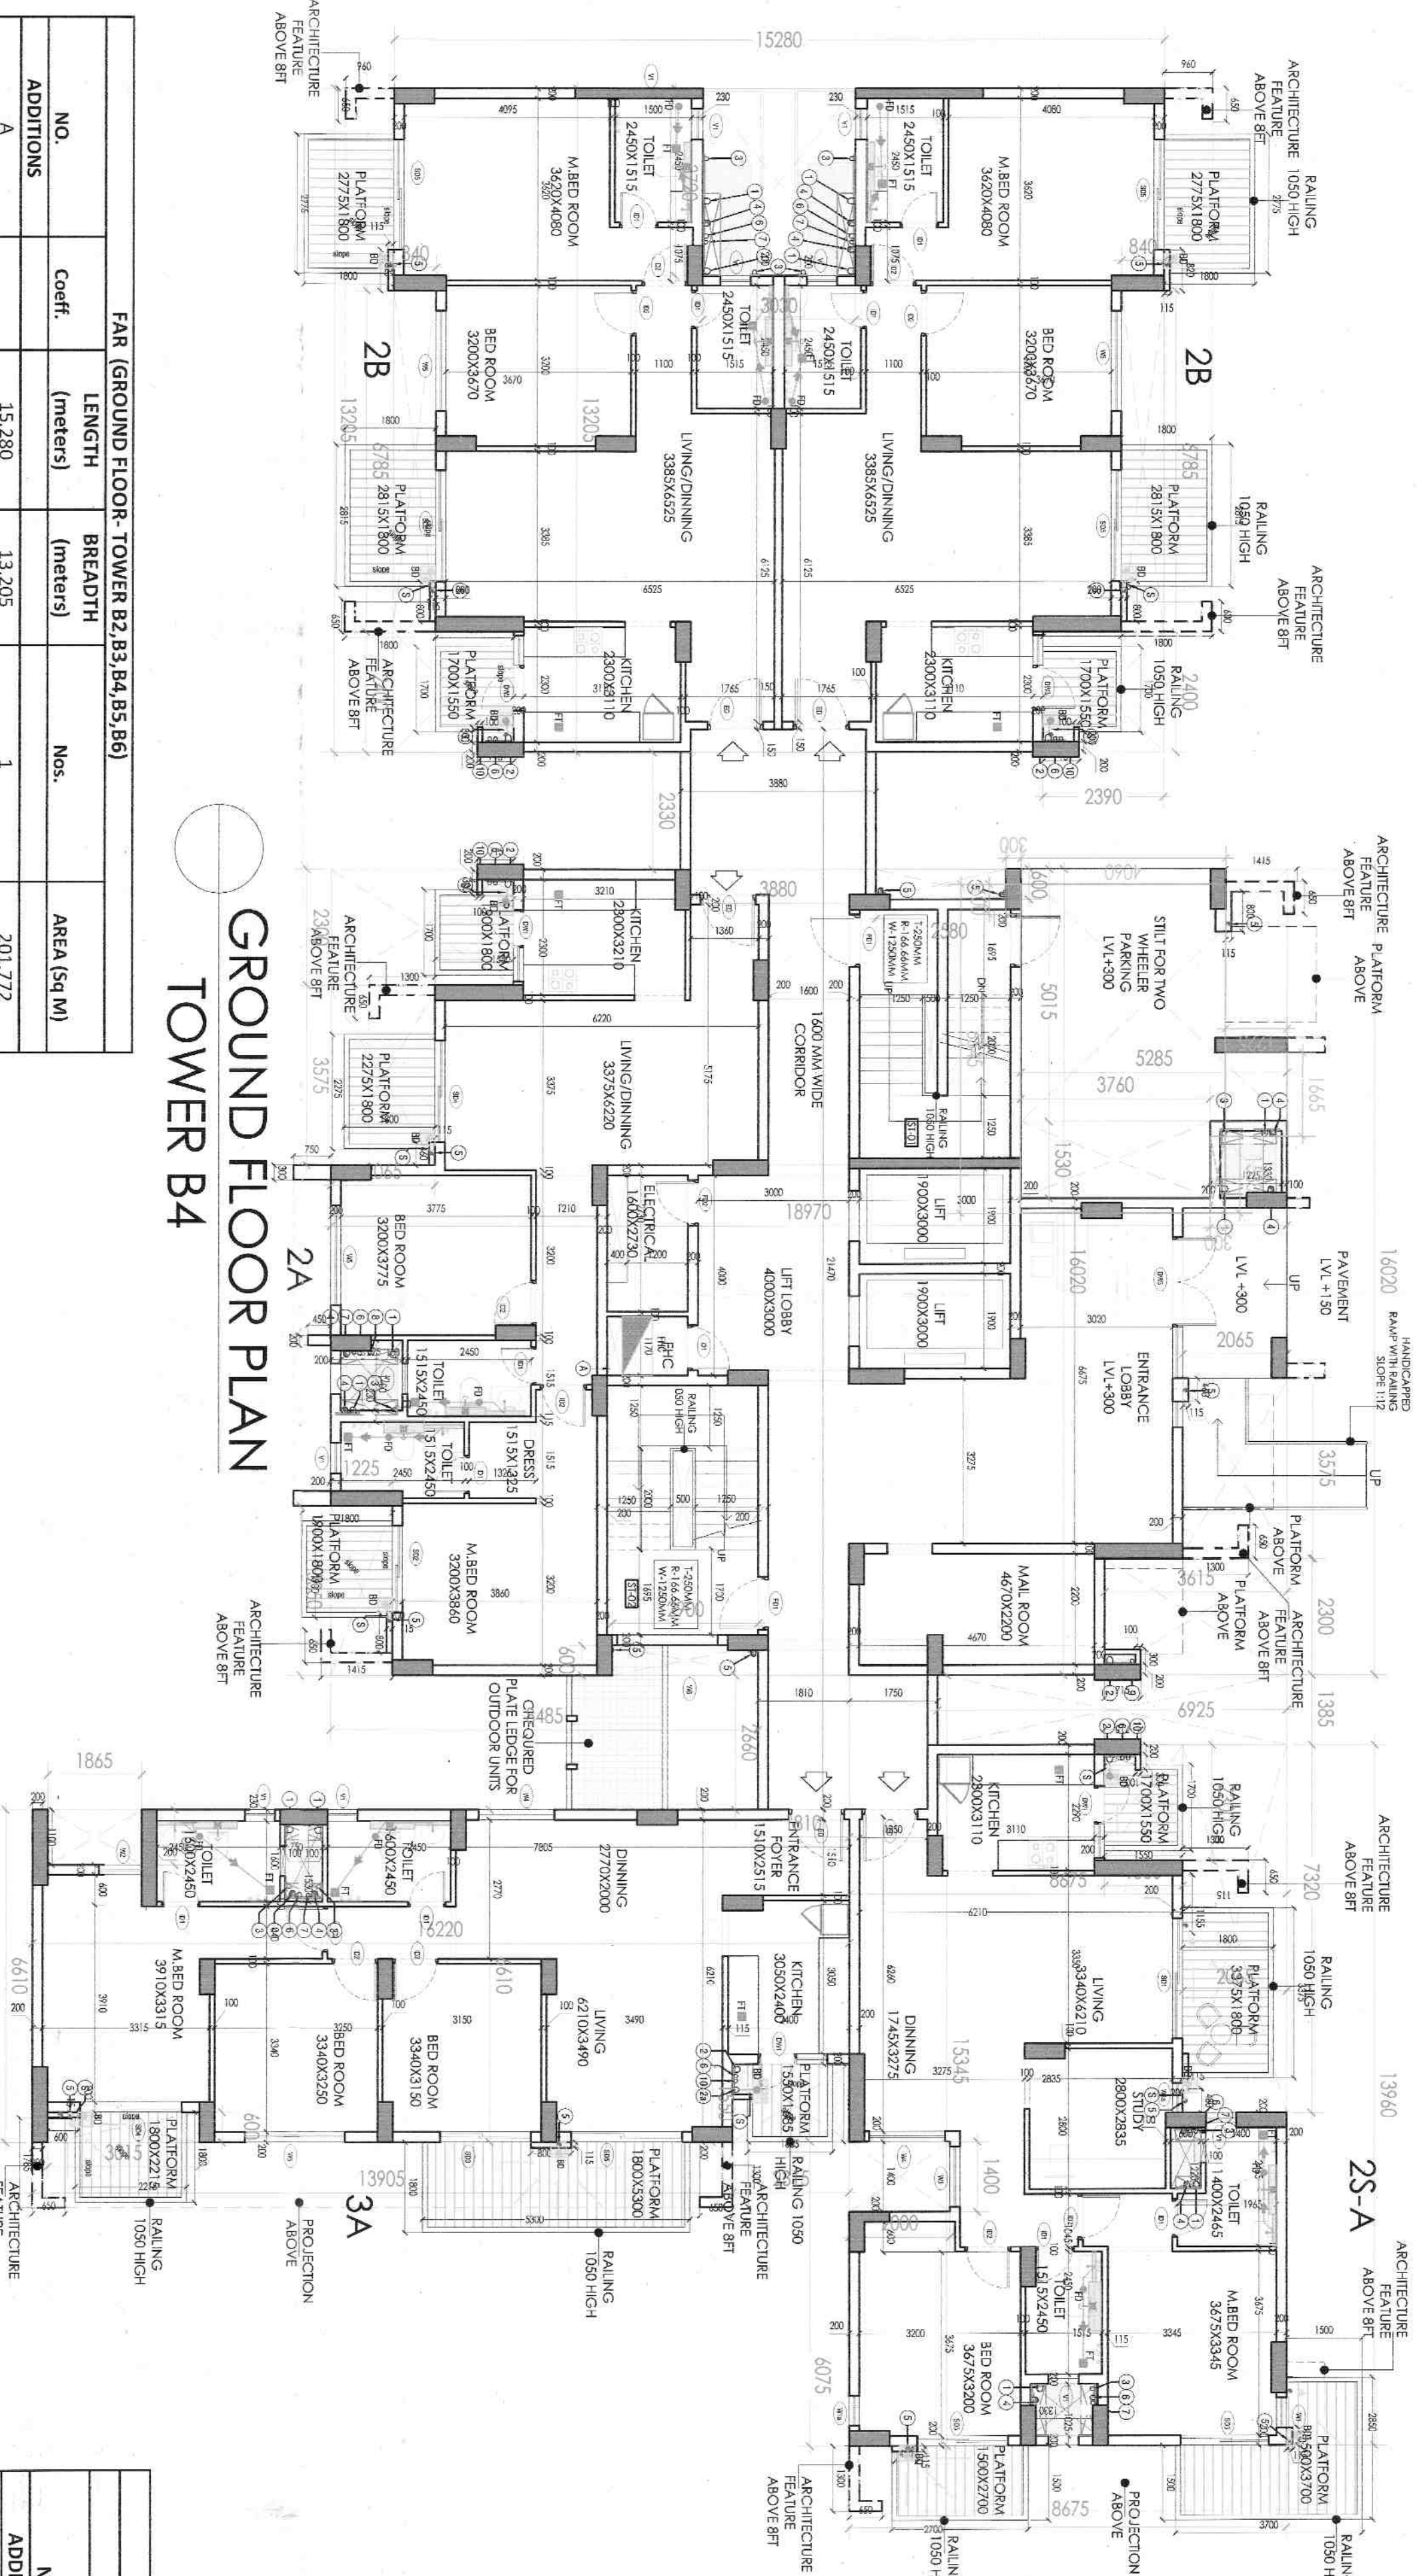


GROUND FLOOR PLAN
TOWER B4

FAR (GROUND FLOOR, TOWER B3, B4, B5, B6)			
NO.	CONF.	LENGTH (meters)	BREADTH (meters)
ADDITIONS			
A	15.200	13.205	1
B	18.97	16.02	1
C	8.675	15.345	1
D	1.81	2.61	1
E	16.22	6.61	1
F	0.715	0.2	5
G	0.115	0.8	5
H	0.115	0.5	1
I	0.115	0.5	1
J	0.115	0.5	1
K	0.115	0.5	1
L	0.115	0.5	1
M	0.115	0.5	1
N	0.115	0.5	1
O	0.115	0.5	1
P	0.115	0.5	1
Q	0.115	0.5	1
R	0.115	0.5	1
U	0.1	0.1	1
SUBTRACTIONS			
1	3.030	6.285	2
2	2.96	2.400	2
3	1.71	1.400	2
4	2.065	3.575	2
5	1.550	2.300	1
6	1.550	2.300	1
TOTAL ADDITIONS			
TOTAL SUBTRACTIONS			
TOTAL FAR AT GROUND FLOOR, TOWER B3, B4, B5, B6			


SCHEDULE OF OPENINGS			
NO.	CONF.	LENGTH (meters)	BREADTH (meters)
ADDITIONS			
A	15.200	13.205	1
B	18.97	16.02	1
C	8.675	15.345	1
D	1.81	2.61	1
E	16.22	6.61	1
F	0.715	0.2	5
G	0.115	0.8	5
H	0.115	0.5	1
I	0.115	0.5	1
J	0.115	0.5	1
K	0.115	0.5	1
L	0.115	0.5	1
M	0.115	0.5	1
N	0.115	0.5	1
O	0.115	0.5	1
P	0.115	0.5	1
Q	0.115	0.5	1
R	0.115	0.5	1
U	0.1	0.1	1
SUBTRACTIONS			
1	3.030	6.285	2
2	2.96	2.400	2
3	1.71	1.400	2
4	2.065	3.575	2
5	1.550	2.300	1
6	1.550	2.300	1
TOTAL ADDITIONS			
TOTAL SUBTRACTIONS			
TOTAL FAR AT GROUND FLOOR, TOWER B3, B4, B5, B6			

COMMON GROUND COVERAGE FOR TOWER B3, B4, B5, B6			
NO.	CONF.	LENGTH (meters)	BREADTH (meters)
ADDITIONS			
A	15.280	13.405	1
B	18.97	16.02	1
C	8.675	15.345	1
D	1.81	2.61	1
E	16.22	6.61	1
F	0.715	0.2	5
G	0.115	0.8	5
H	0.115	0.5	1
I	0.115	0.5	1
J	0.115	0.5	1
K	0.115	0.5	1
L	0.115	0.5	1
M	0.115	0.5	1
N	0.115	0.5	1
O	0.115	0.5	1
P	0.115	0.5	1
Q	0.115	0.5	1
R	0.115	0.5	1
U	0.1	0.1	1
SUBTRACTIONS			
1	3.030	6.285	2
2	2.96	2.400	2
3	1.71	1.400	2
4	2.065	3.575	2
5	1.550	2.300	1
6	1.550	2.300	1
TOTAL ADDITIONS			
TOTAL SUBTRACTIONS			
TOTAL FAR AT GROUND FLOOR, TOWER B3, B4, B5, B6			


COMMON GROUND COVERAGE FOR TOWER B3, B4, B5, B6			
NO.	CONF.	LENGTH (meters)	BREADTH (meters)
ADDITIONS			
A	15.280	13.405	1
B	18.97	16.02	1
C	8.675	15.345	1
D	1.81	2.61	1
E	16.22	6.61	1
F	0.715	0.2	5
G	0.115	0.8	5
H	0.115	0.5	1
I	0.115	0.5	1
J	0.115	0.5	1
K	0.115	0.5	1
L	0.115	0.5	1
M	0.115	0.5	1
N	0.115	0.5	1
O	0.115	0.5	1
P	0.115	0.5	1
Q	0.115	0.5	1
R	0.115	0.5	1
U	0.1	0.1	1
SUBTRACTIONS			
1	3.030	6.285	2
2	2.96	2.400	2
3	1.71	1.400	2
4	2.065	3.575	2
5	1.550	2.300	1
6	1.550	2.300	1
TOTAL ADDITIONS			
TOTAL SUBTRACTIONS			
TOTAL FAR AT GROUND FLOOR, TOWER B3, B4, B5, B6			

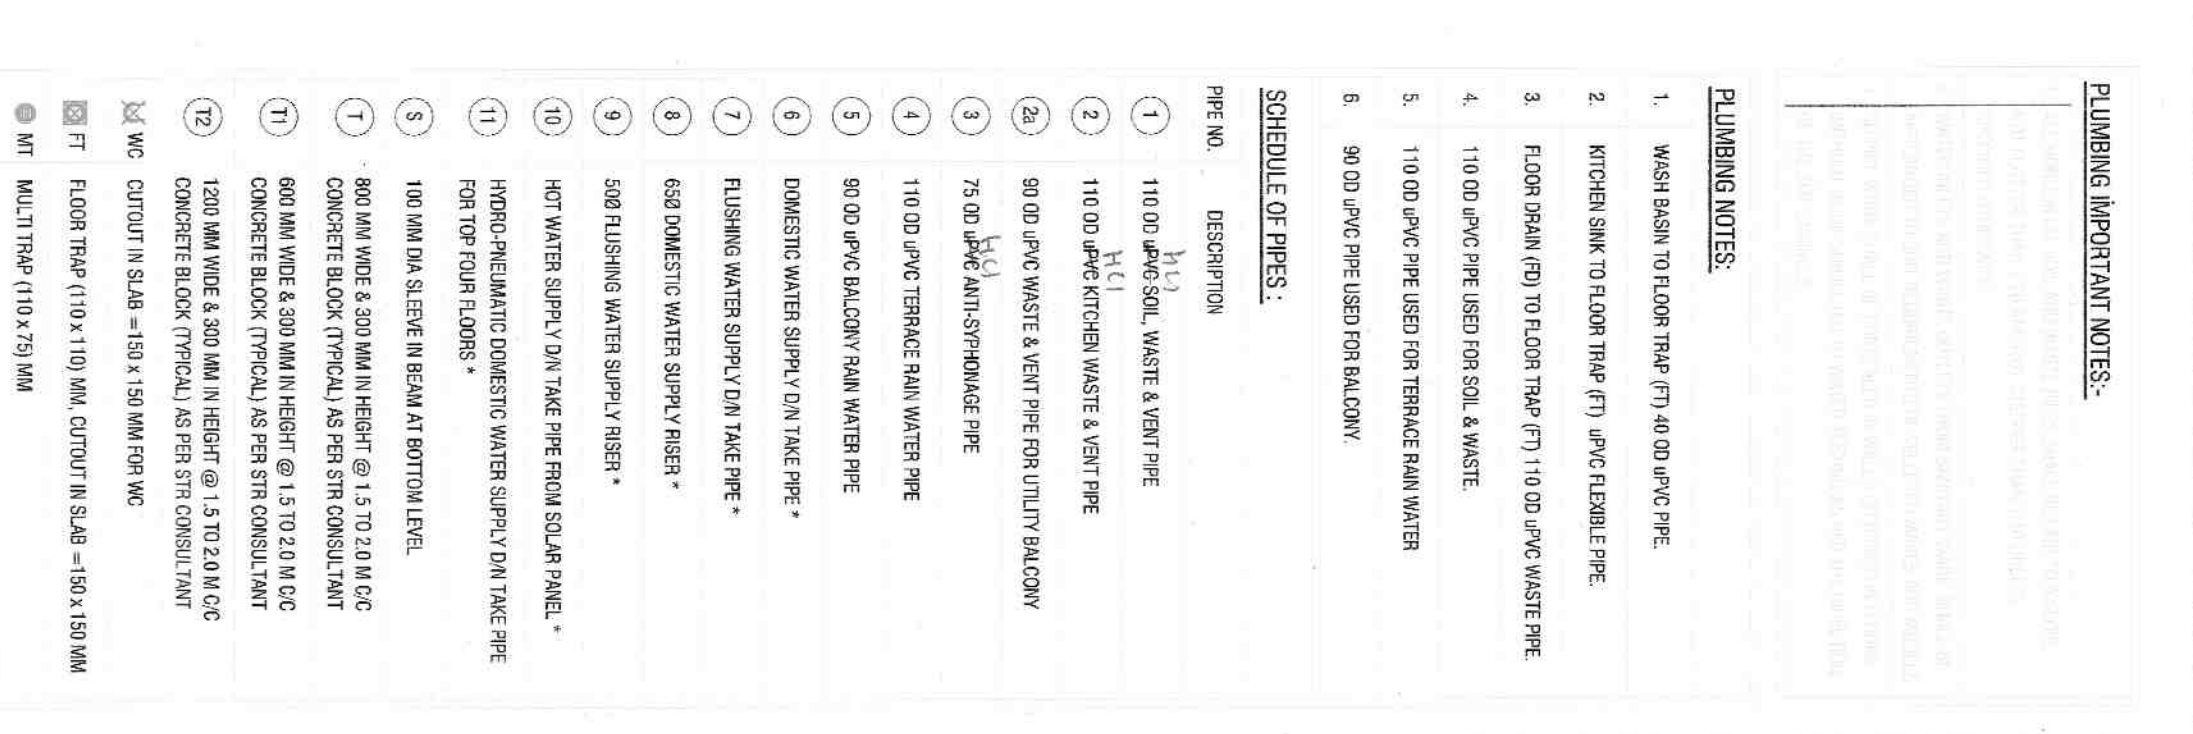


GROUND FLOOR
TOWER B3
SCALE 1:150

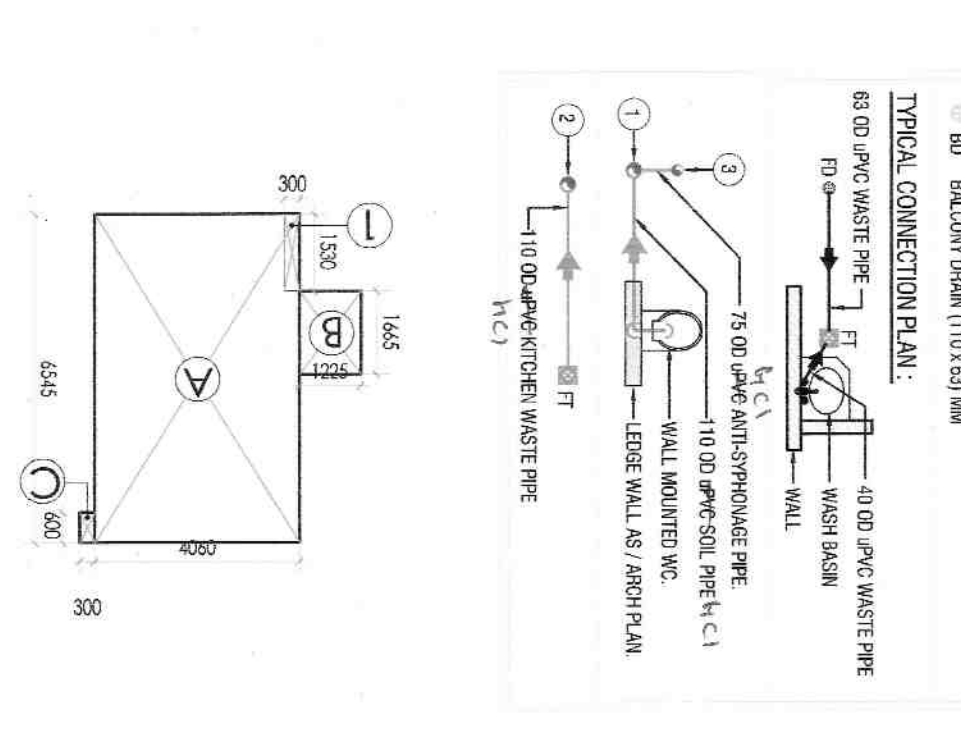


GROUND FLOOR
TOWER B4
SCALE 1:150

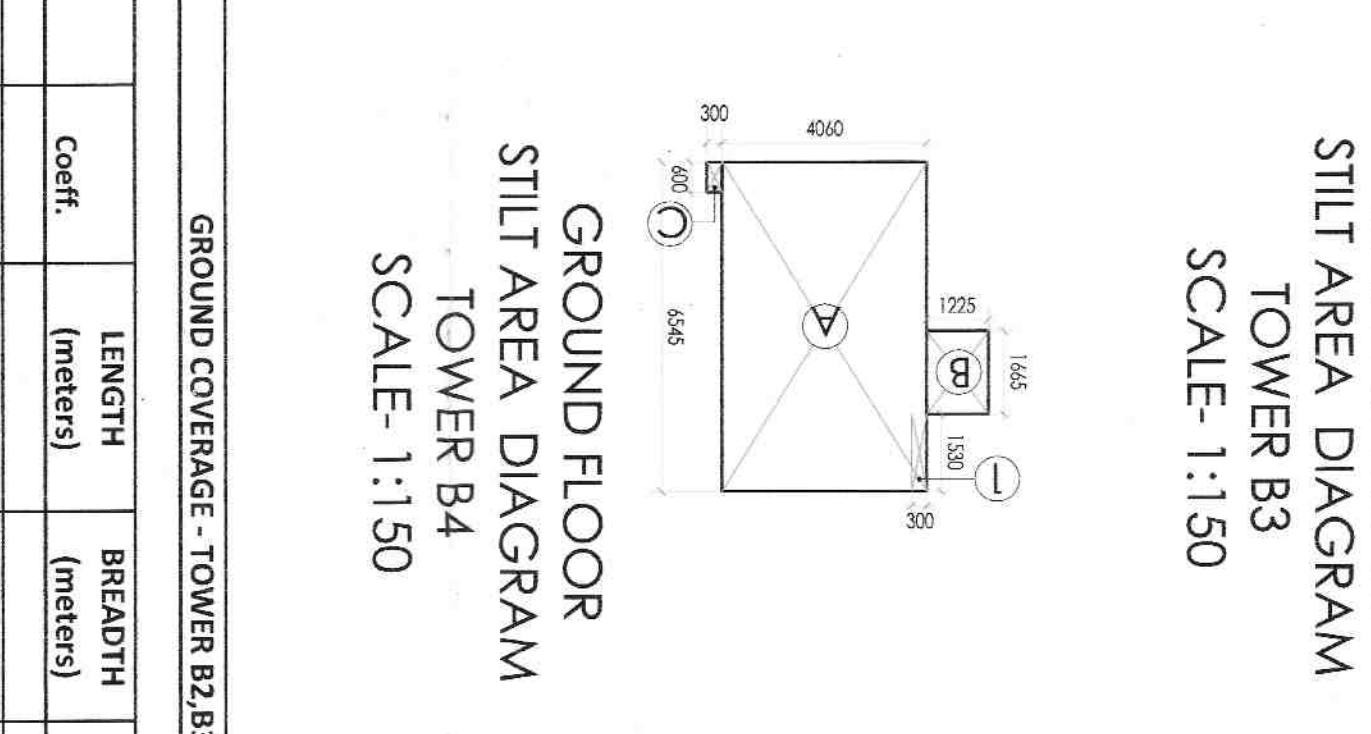


GROUND FLOOR
TOWER B5
SCALE 1:150

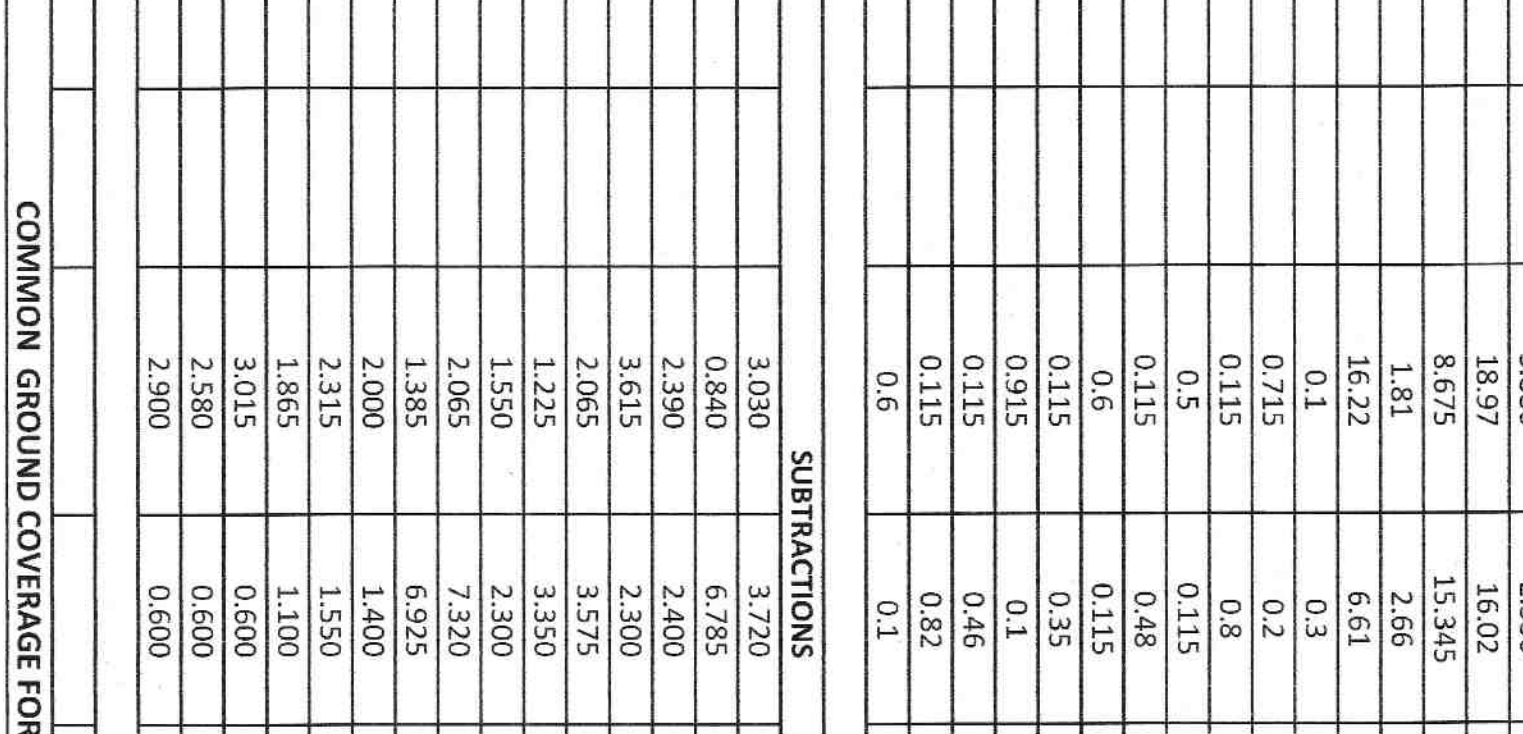


GROUND FLOOR
TOWER B6
SCALE 1:150

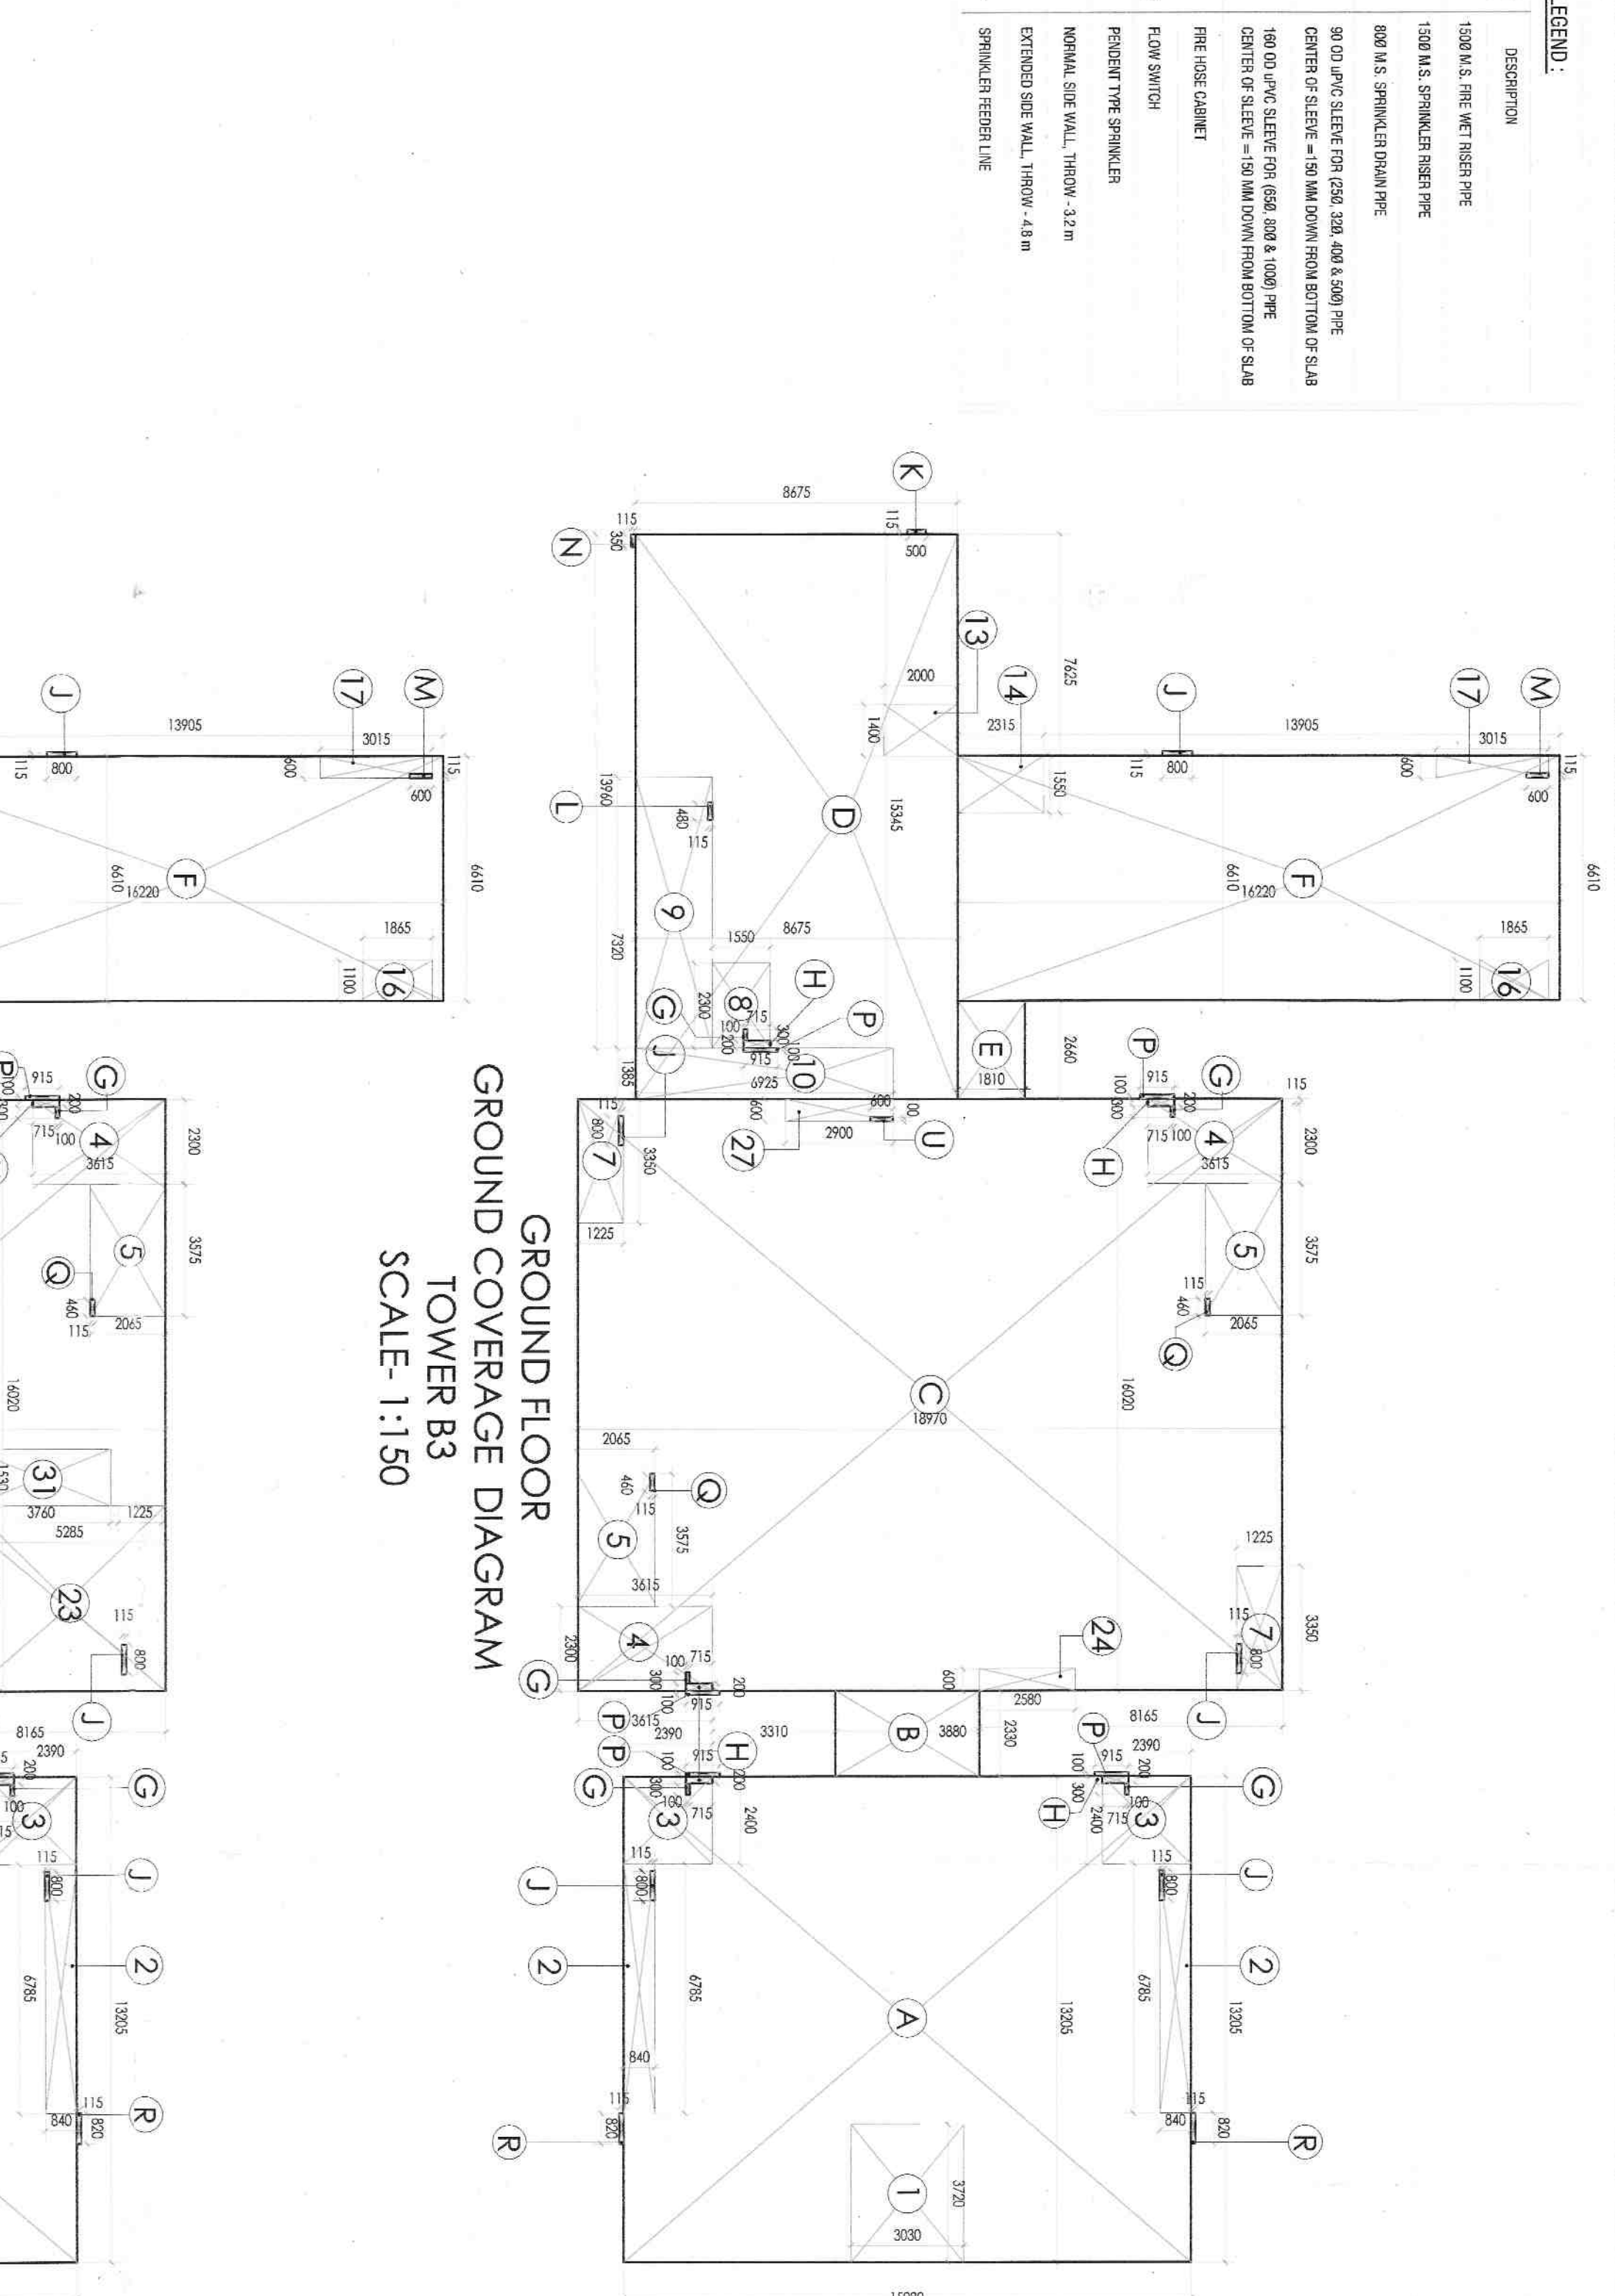


GROUND FLOOR
TOWER B7
SCALE 1:150

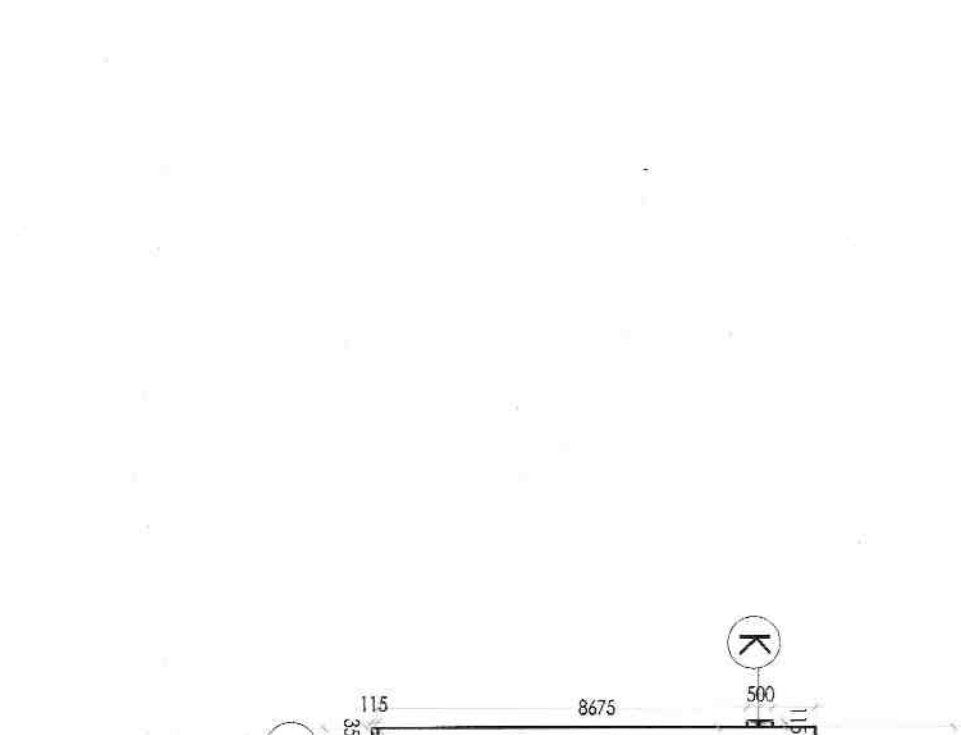

GROUND FLOOR
TOWER B8
SCALE 1:150

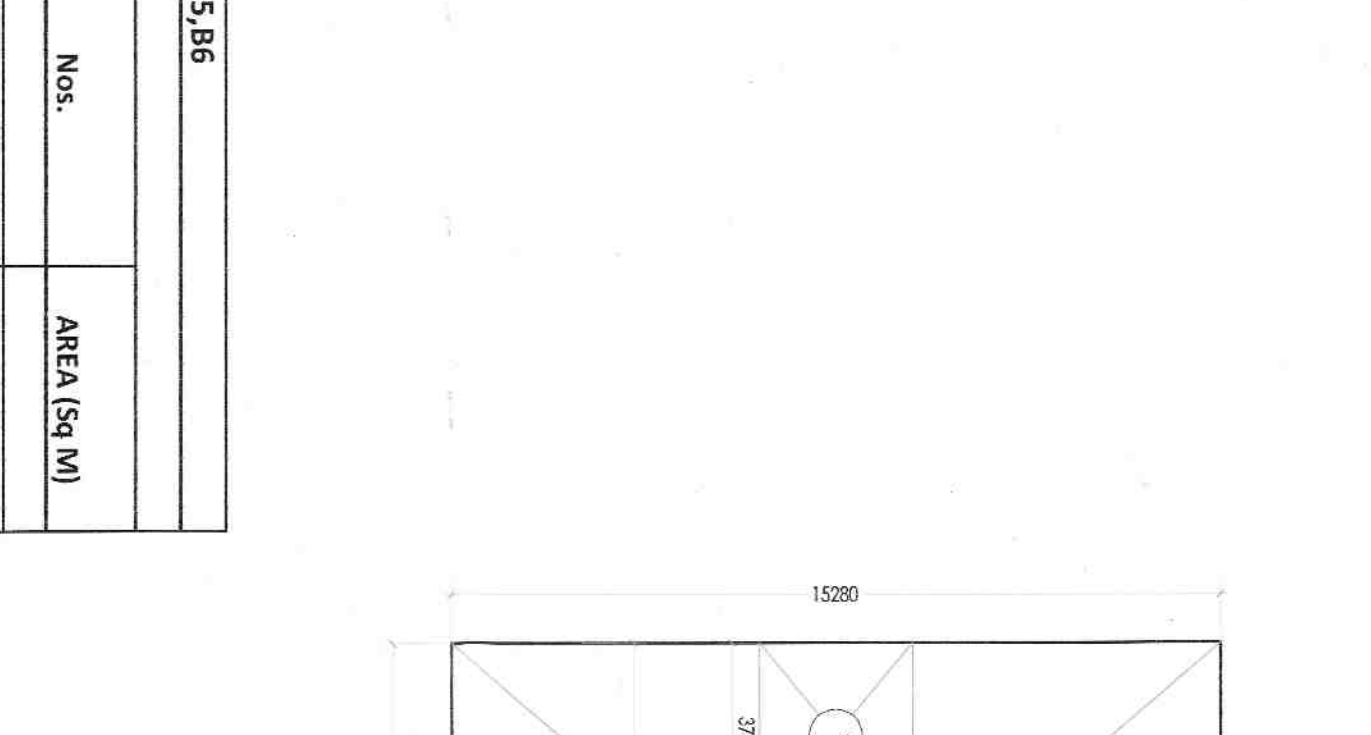

GROUND FLOOR
TOWER B9
SCALE 1:150

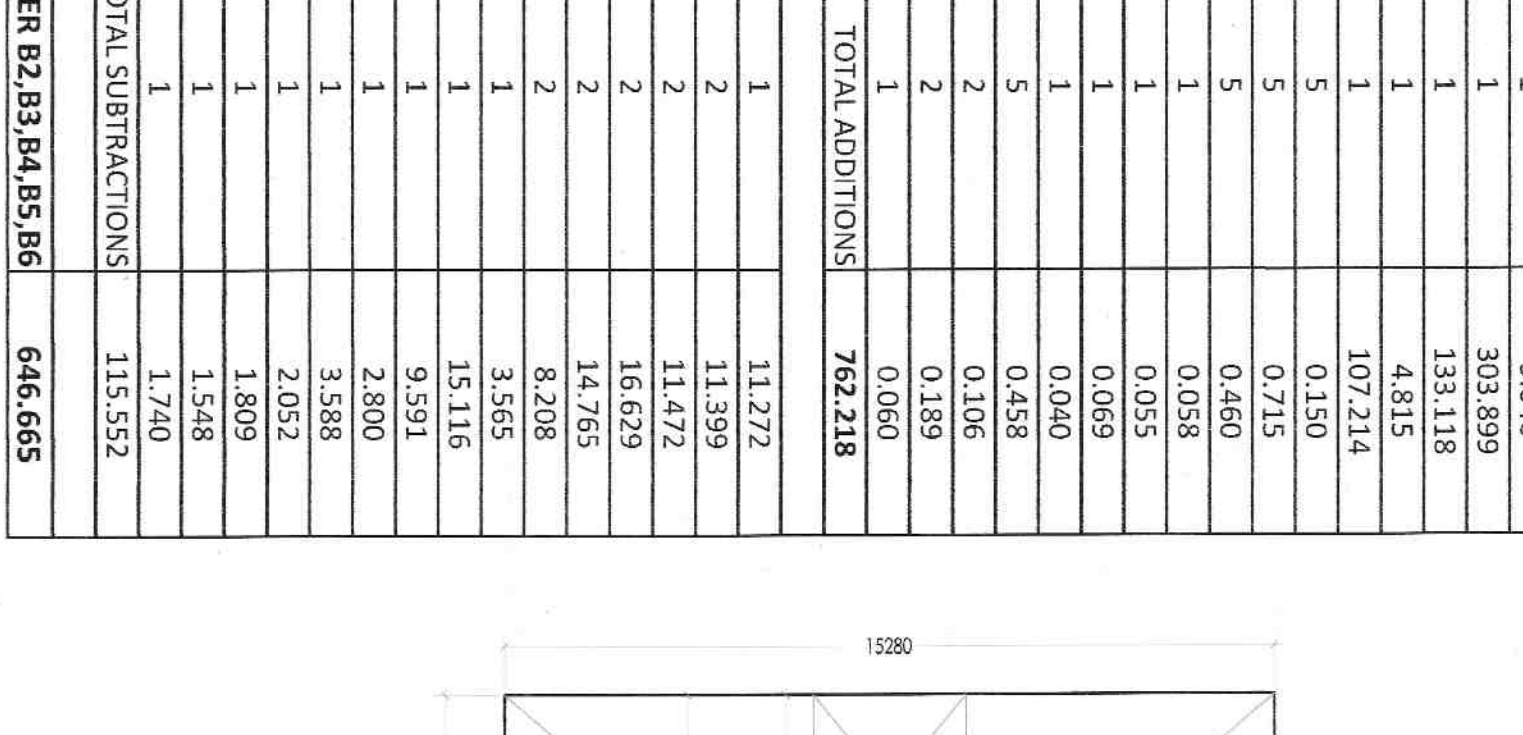

GROUND FLOOR
TOWER B10
SCALE 1:150

NOTES

1. ALL DIMENSIONS IN MILLIMETERS UNLESS OTHERWISE SPECIFIED.
2. ALL EXTERIOR WALLS SHALL BE CONCRETE WITH 100% TOWER BACK-UP AND VENTILATED WITH 100% TOWER BACK-UP.
3. GATE AND BOUNDARY WALL SHALL BE AS PER STANDARD DESIGN.
4. ALL EXTERIOR WALLS SHALL BE CONCRETE WITH 100% TOWER BACK-UP AND VENTILATED WITH 100% TOWER BACK-UP.
5. RAIN WATER HARVESTING SYSTEM SHALL BE AS PER HARYANA GOVT. WATER ACT 1987 AND HARYANA GOVT. WATER ACT 1987.
6. FIRE FIGHTING PROVISIONS INCLUDING FIRE SPRINKLERS SHALL BE AS PER NBC GUIDELINES.

Architect's Signature

Owner Signature

Drawing Title

Drawing No.

Block 43 & B4

G-Floor Plan & Area Diagram

Date

Scale

1:100