
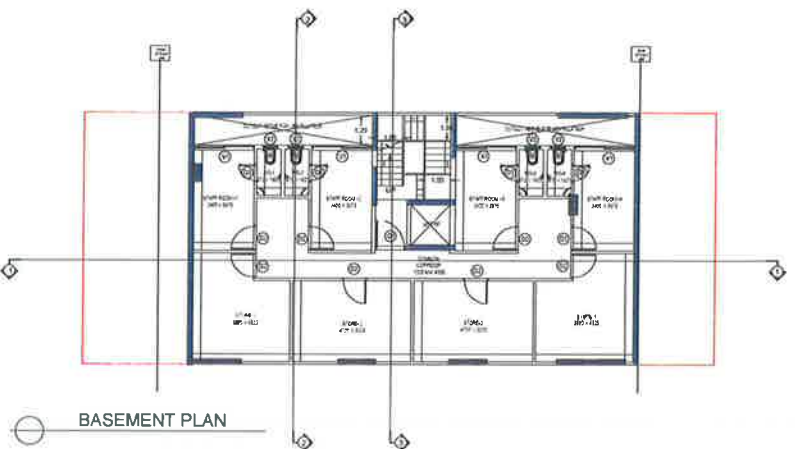
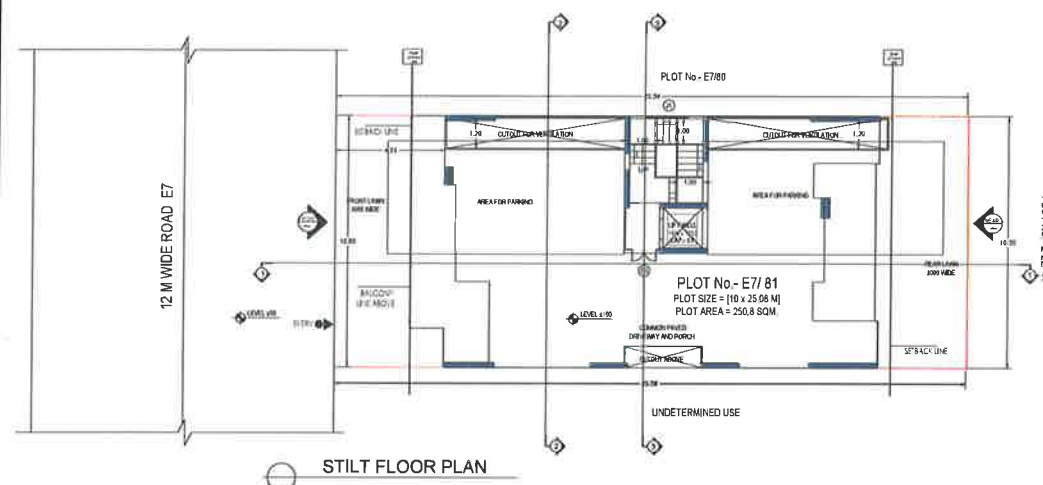
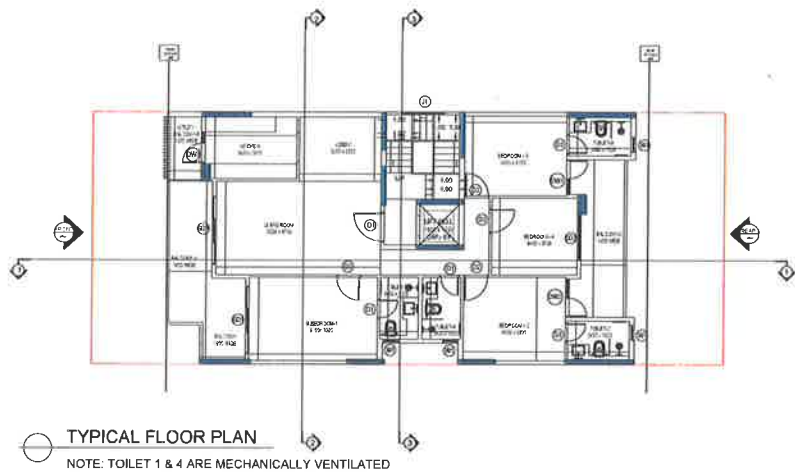


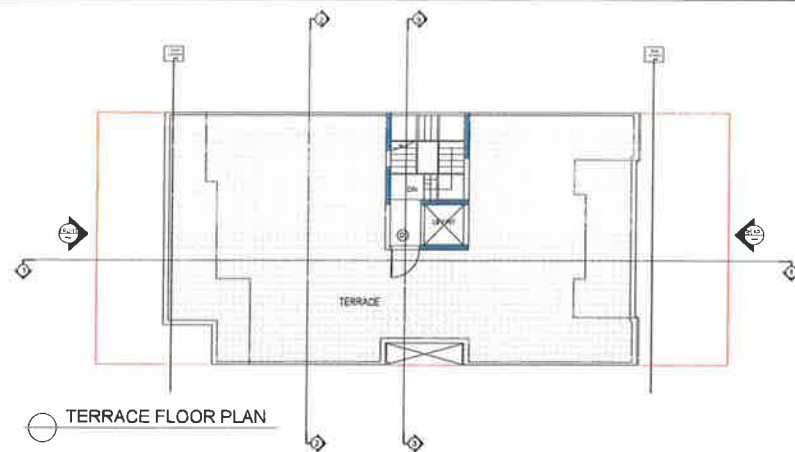


DOOR WINDOW SCHEDULE

NO.	TYPE	WIDTH (mm)	HEIGHT (mm)	GLASS (mm)	UNITED LVL.
1	D1	1200	2100	0	2100
2	D2	1000	2100	0	2100
3	D3	800	2100	0	2100
4	D4	1500	2100	0	2100
5	D5	1475	2400	0	2400
6	D6	1625	2400	0	2400
7	D7	1250	2400	0	2400
8	D8	2700	2400	0	2400
9	D9	1800	2400	0	2400
10	D10	800	1000	1100	2400
11	D11	2400	1000	1100	2400
12	D12	800	1000	1100	2400
13	D13	1100	1100	1100	1800

DOOR WINDOW SCHEDULE

NO.	TYPE	WIDTH (mm)	HEIGHT (mm)	GLASS (mm)	UNITED LVL.
1	D1	1200	2100	0	2100
2	D2	1000	2100	0	2100
3	D3	800	2100	0	2100
4	D4	1500	2100	0	2100
5	D5	1475	2400	0	2400
6	D6	1625	2400	0	2400
7	D7	1250	2400	0	2400
8	D8	2700	2400	0	2400
9	D9	1800	2400	0	2400
10	D10	800	1000	1100	2400
11	D11	2400	1000	1100	2400
12	D12	800	1000	1100	2400
13	D13	1100	1100	1100	1800

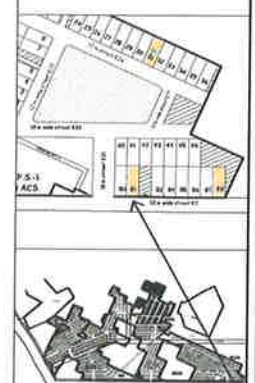

KEY PLAN: GARDEN CITY
SECTOR 91 & 92 GURUGRAM

PLOT NO: E7/ 81, AT 12 MT WIDE STREET E7, GARDEN CITY, SECTOR 91 & 92, GURUGRAM (HARYANA)

Client's
M/s DLF UTILITIES LTD.

Architects
Arcop Associates Pvt. Ltd.
Plot- 305, Sec-32, Gurgaon-122001
Ph. 960694, 960718

Architect's Signature

Owners' Signature






Project
Proposed Residential Building Plan (Independent floors), On Plot No. E7/ 81, Garden City, Sector 91 & 92, Gurugram, Haryana

Drawing Title
FLOOR PLANS, ELEVATION & SECTION, SITE PLAN

Date
25-02-2021

Drawing No.
01

SCALE
1:100

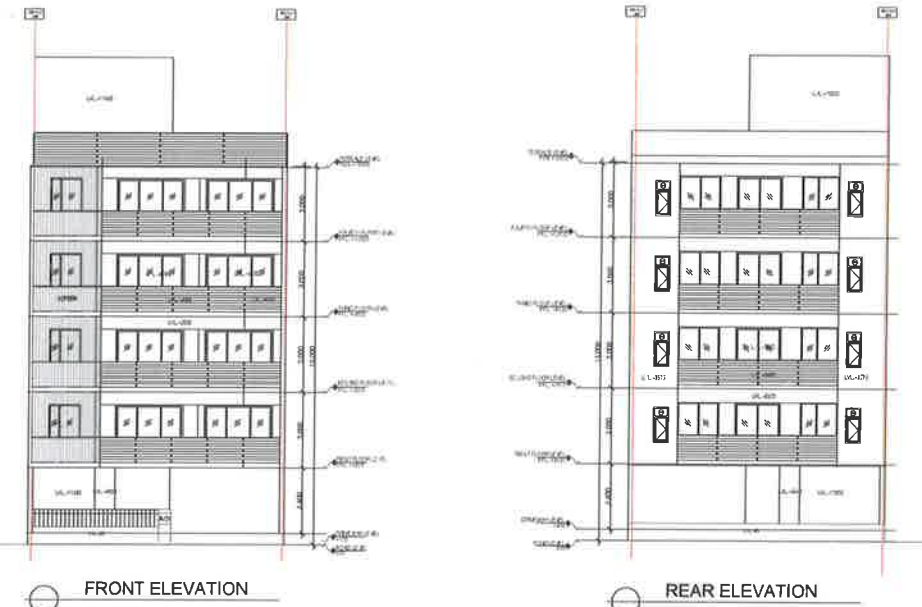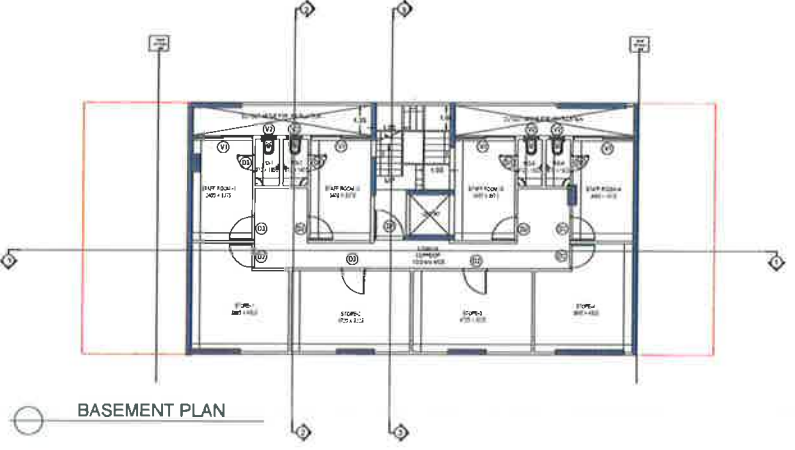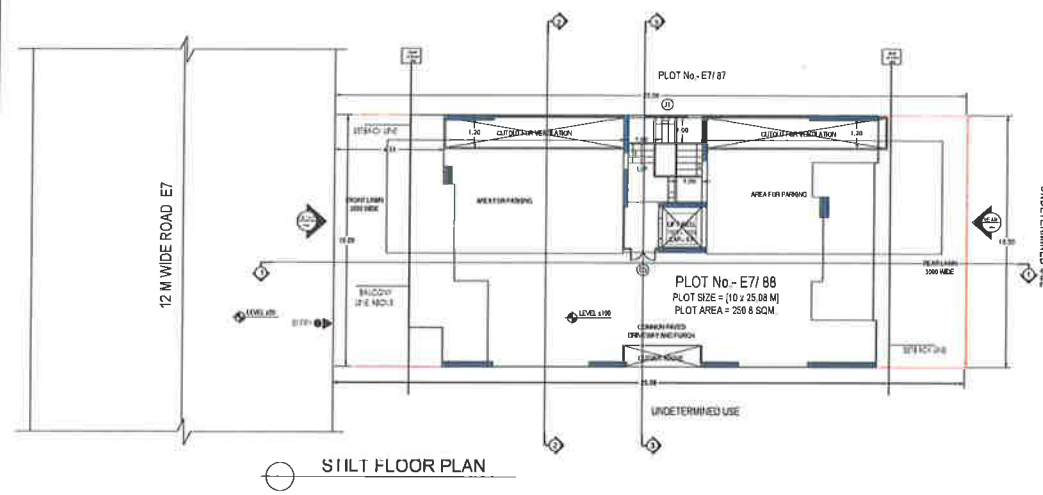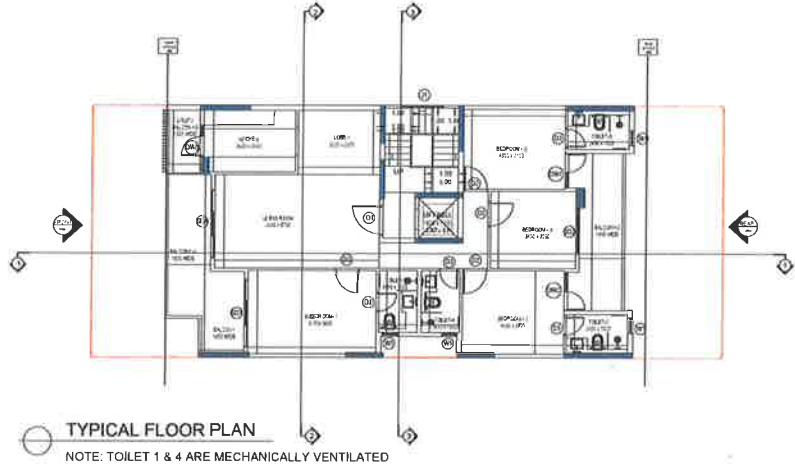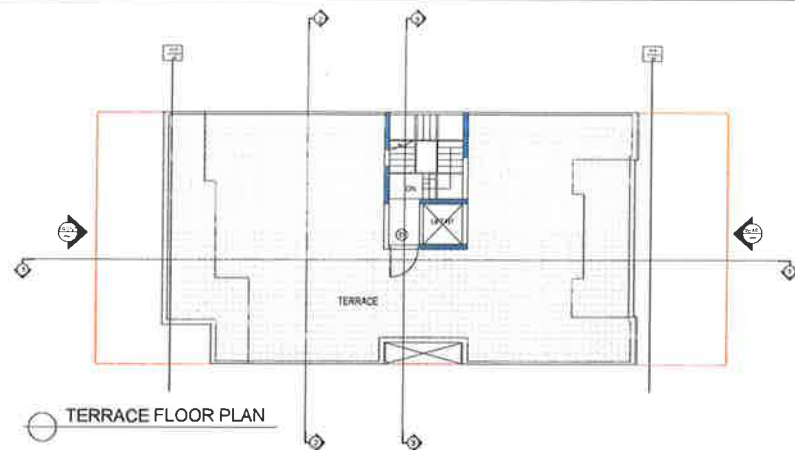


DOOR WINDOW SCHEDULE

NO.	DOOR	WIDTH (MM)	HEIGHT (MM)	GLASS (mm)	UNITED LVL
1	D1	1200	2100	0	2100
2	D2	1000	2100	0	2100
3	D3	800	2100	0	2100
4	D4	1200	2100	0	2100
5	DW1	1475	2400	0	2400
6	DW2	1625	2400	0	2400
7	DW3	1250	2400	0	2400
8	SD1	2700	3400	0	2400
9	SD2	1800	2400	0	2400
10	SD3	800	1200	1100	2400
11	V1	2400	1000	1500	2500
12	V2	800	1000	1300	2500
13	V3	2100	1100	100	1800

DOOR WINDOW SCHEDULE

NO.	DOOR	WIDTH (MM)	HEIGHT (MM)	GLASS (mm)	UNITED LVL
1	D1	1200	2100	0	2100
2	D2	1000	2100	0	2100
3	D3	800	2100	0	2100
4	D4	1200	2100	0	2100
5	DW1	1475	2400	0	2400
6	DW2	1625	2400	0	2400
7	DW3	1250	2400	0	2400
8	SD1	2700	3400	0	2400
9	SD2	1800	2400	0	2400
10	SD3	800	1200	1100	2400
11	V1	2400	1000	1500	2500
12	V2	800	1000	1300	2500
13	V3	2100	1100	100	1800

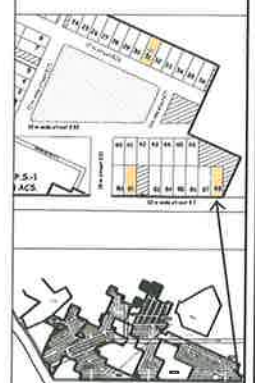


KEY PLAN: GARDEN CITY
SECTOR 91 & 92 GURUGRAM

PLOT NO: E7/ 88, AT 12 MT WIDE STREET E7, GARDEN CITY, SECTOR 91 & 92, GURUGRAM (HARYANA)


Client: M/s DLF UTILITIES LTD.
Architect: Arcop Associates Pvt. Ltd.
Plot: 36B, Sec-32, Gurgaon-122001
Ph: 96068 262078

Architect's Signature: [Signature]
Owner's Signature: [Signature]


Project: Proposed Residential Building Plan (Independent floors), On Plot No. E7/ 88, Garden City, Sector 91 & 92, Gurugram, Haryana
Drawing Title: FLOOR PLANS, ELEVATION & SECTION, SITE PLAN
Date: 25-02-2021
Drawing No: 01
Scale: 1:100

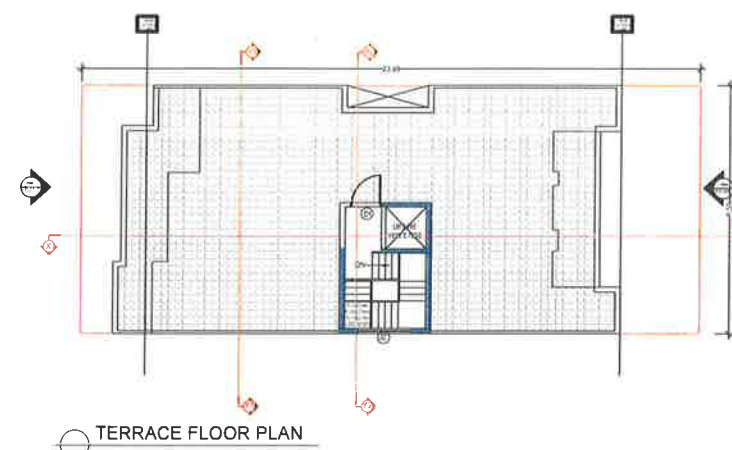


TERRACE FLOOR PLAN

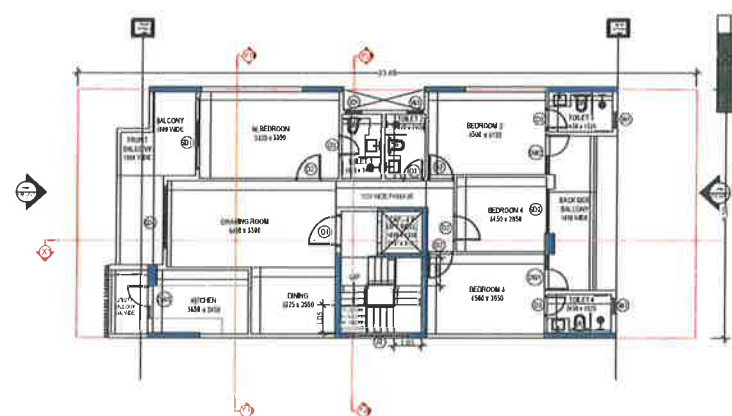

TYPICAL FLOOR PLAN

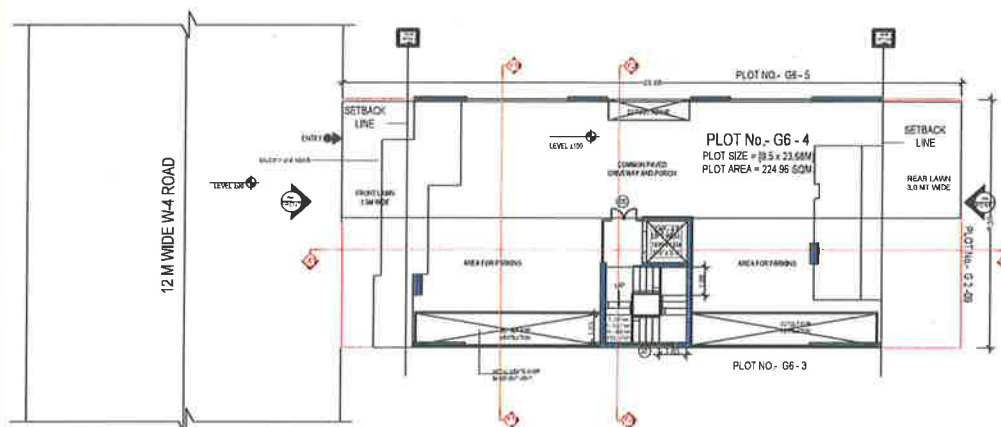


STILT FLOOR PLAN

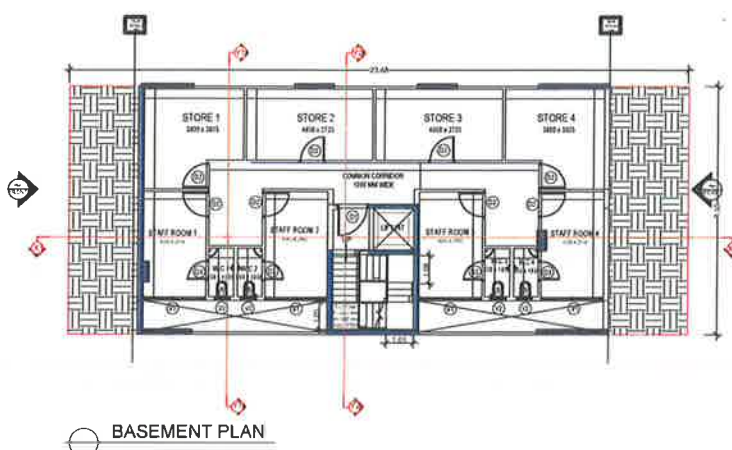


BASEMENT PLAN




SECTION AT 2-2

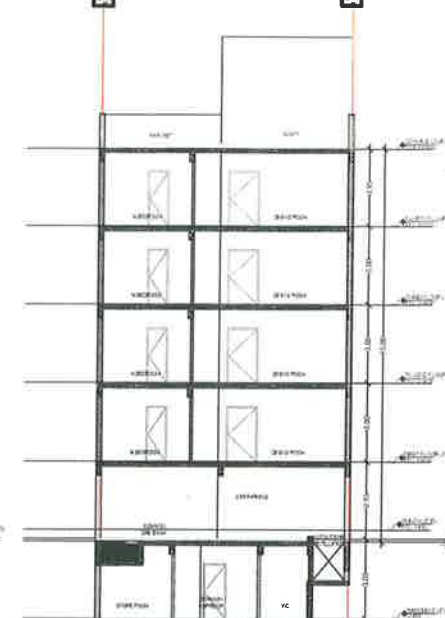


SECTION AT 1-1

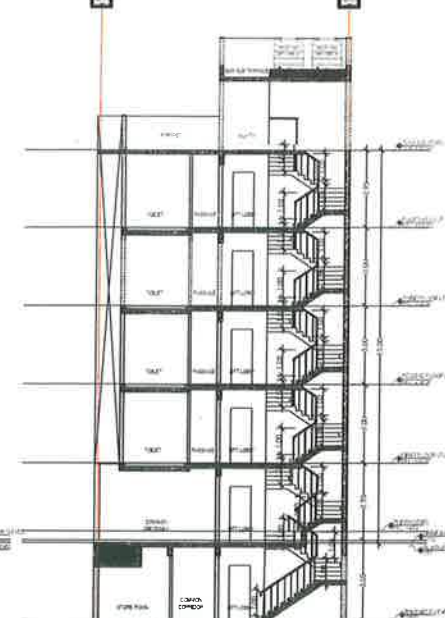


SECTION AT 3-3

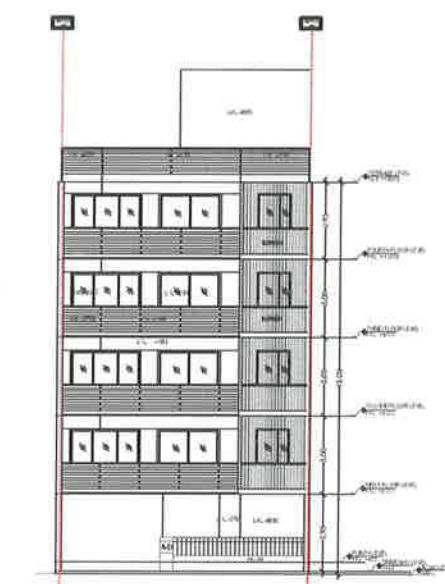

FRONT ELEVATION

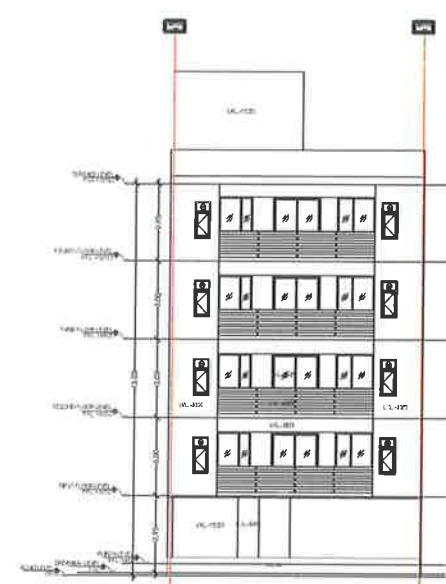


REAR ELEVATION

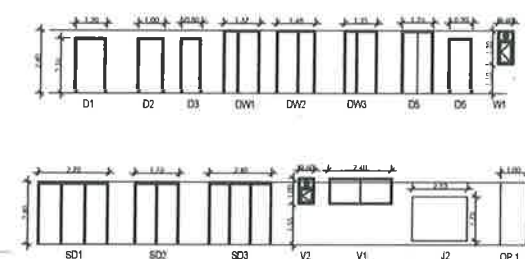

DOOR WINDOW SCHEDULE

SR. NO.	LEGEND	WIDTH (MM)	HEIGHT (MM)	FROM FFL	LVL. (From FFL)
1	D1	1200	2100	0	2100
2	D2	1000	2100	0	2100
3	D3	800	2100	0	2100
4	D4	1200	2100	0	2100
5	DW1	1200	2400	0	2400
6	DW2	1400	2400	0	2400
7	DW3	1200	2400	0	2400
8	SD1	2700	2400	0	2400
9	SD2	1700	2400	0	2400
10	SD3	3300	2400	0	2400
11	V1	800	1300	1100	2400
12	V2	800	1000	1500	2500
13	J1	2100	1200	150	1800

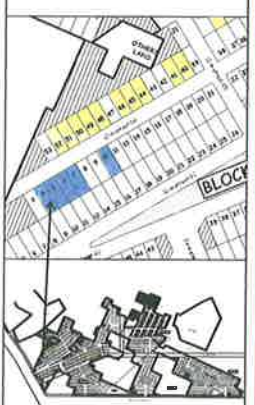

KEY PLAN: GARDEN CITY
SECTOR 91 & 92 GURUGRAM

PLOT NO: G6-4, AT 12 MT WIDE STREET G6, GARDEN CITY, SECTOR 91 & 92, GURUGRAM (HARYANA)

Clients -
M/s DLF UTILITIES LTD.

Architects
Arcop Associates Pvt. Ltd.
Plot- 36b, Sec-32, Gurugram-122001
Ph: 9142056 2621182

Architect's Signature

Owners Signature


Project:-
Proposed Residential Building (Independent floors) Plans On Plot No. G6-4, GARDEN CITY SEC-91 & 92 Gurugram, Haryana


Drawing Title:-
FLOOR PLANS, ELEVATION & SECTION, SITE PLAN

Date
24-02-2021


Drawing No.
01

SCALE
1:100

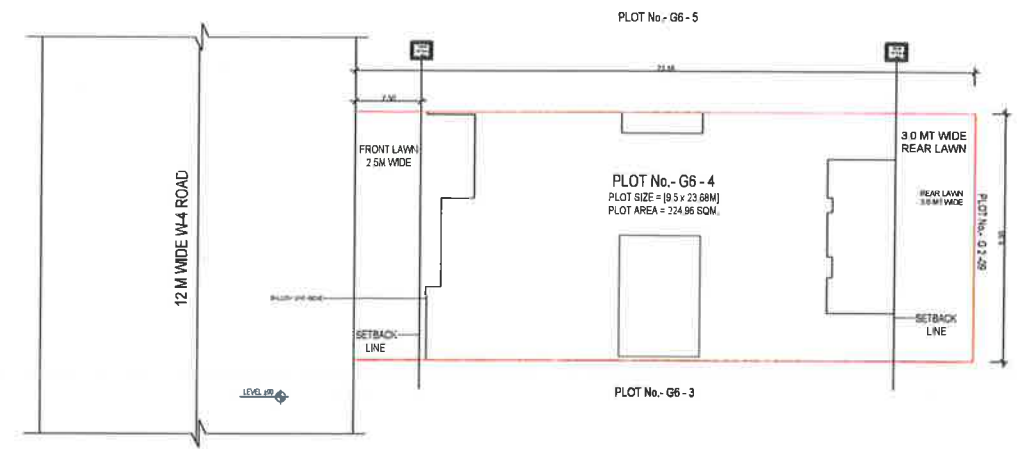


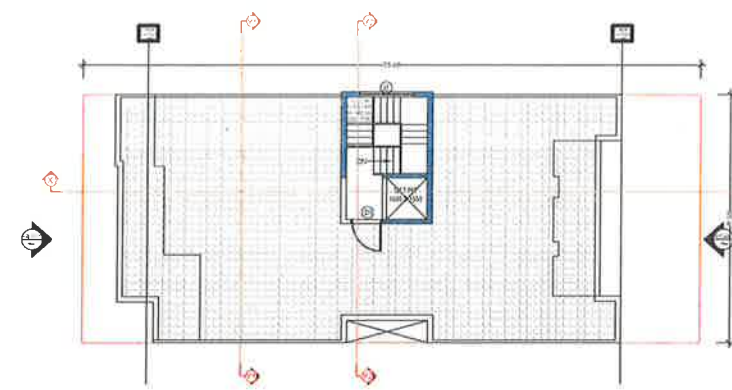


TERRACE FLOOR PLAN

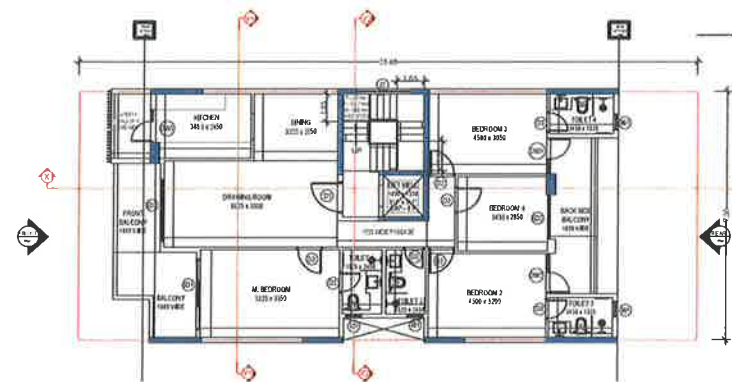

TYPICAL FLOOR PLAN

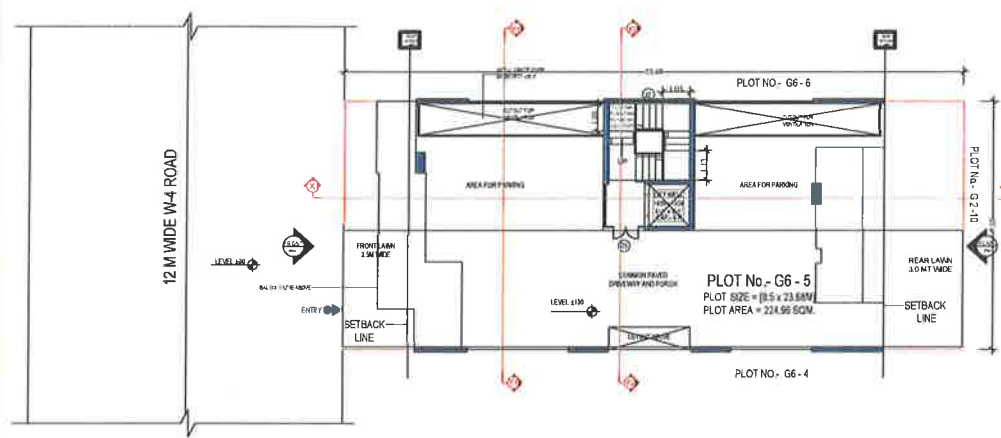


STILT FLOOR PLAN

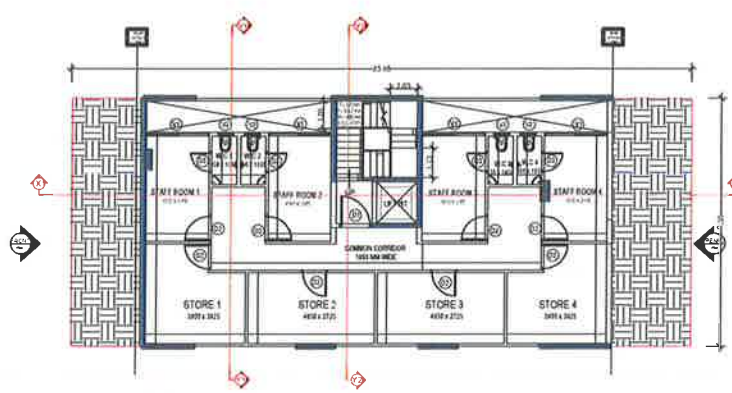


BASEMENT PLAN




SECTION AT 2-2

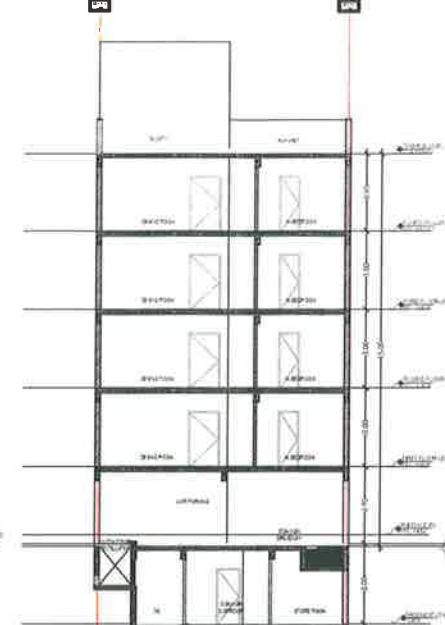


SECTION AT 1-1

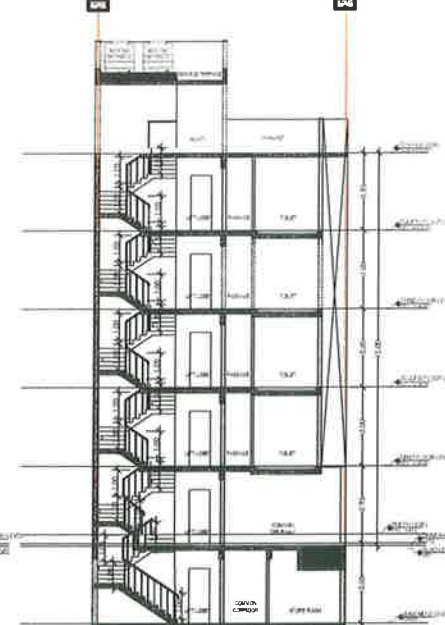


SECTION AT 3-3

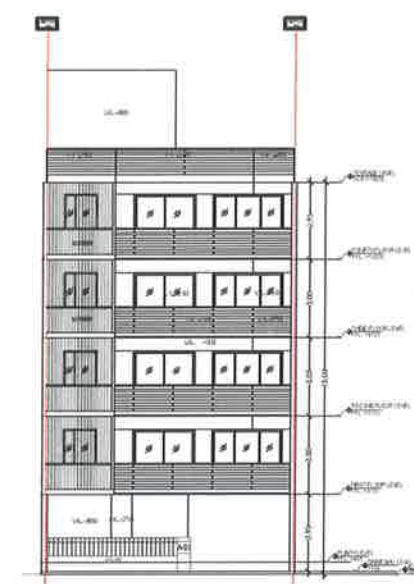

FRONT ELEVATION

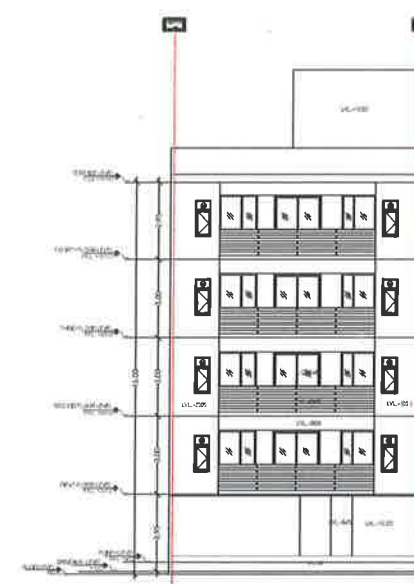


REAR ELEVATION

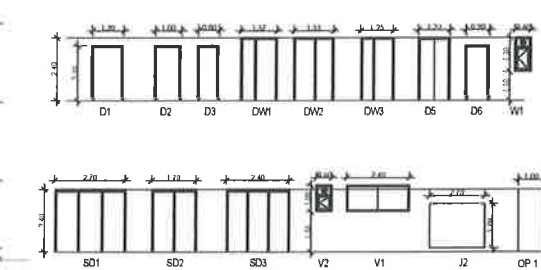

DOOR WINDOW SCHEDULE

SR. NO.	LEGEND	WIDTH (MM)	HEIGHT (MM)	FROM FFL (mm)	TO FFL (mm)
1	D1	1200	2100	0	2100
2	D2	1000	2100	0	2100
3	D3	800	2100	0	2100
4	D4	1000	2100	0	2100
5	DW1	1300	2400	0	2400
6	DW2	1500	2400	0	2400
7	DW3	1700	2400	0	2400
8	SD1	2700	2400	0	2400
9	SD2	1700	2400	0	2400
10	SD3	2400	2400	0	2400
11	V1	800	1300	1100	2400
12	V2	800	1300	1100	2400
13	V3	800	1300	1100	2400

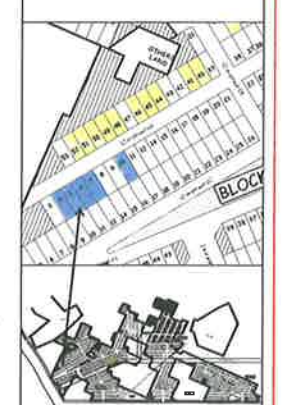

KEY PLAN - GARDEN CITY SECTOR 91 & 92 GURUGRAM

PLOT NO: G6-5, AT 12 MT WIDE STREET G6, GARDEN CITY, SECTOR 91 & 92, GURUGRAM (HARYANA)

Client's: **M/s DLF UTILITIES LTD.**

Architects: **Arcop Associates Pvt. Ltd.**
Plot-306, Sec-32, Gurgaon-122001
Ph. 2612666 2642199

Architect's Signature:

Owner's Signature:


Project: **Proposed Residential Building (Independent floors) Plans On Plot No. G6-5, GARDEN CITY SEC-91 & 92 Gurugram, Haryana**

Drawing Title: **FLOOR PLANS, ELEVATION & SECTION, SITE PLAN**


Date: **24-02-2021**

Drawing No: **01**


SCALE: **1:100**

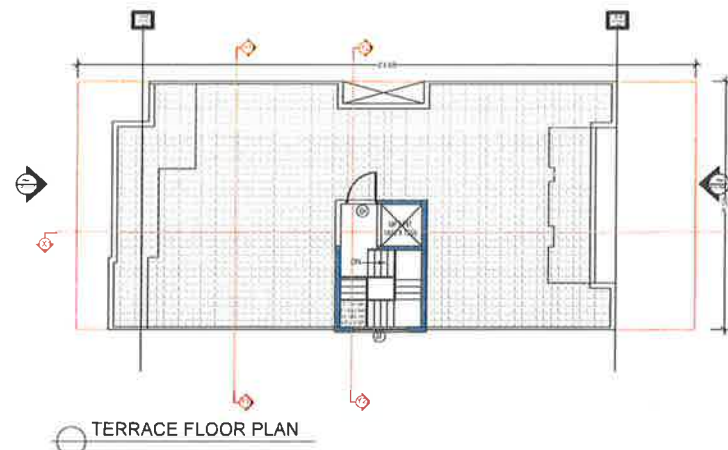


TERRACE FLOOR PLAN

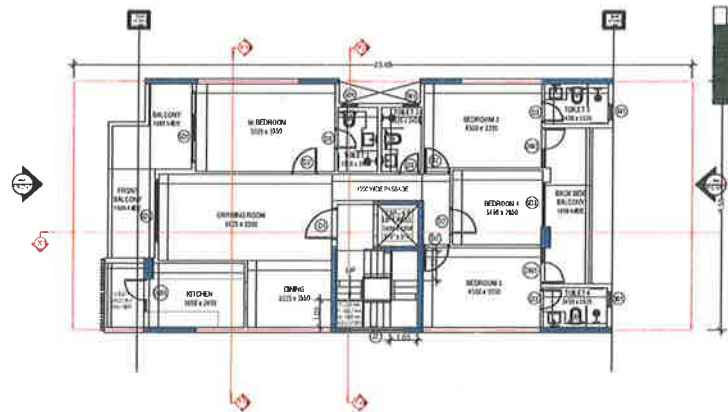

TYPICAL FLOOR PLAN

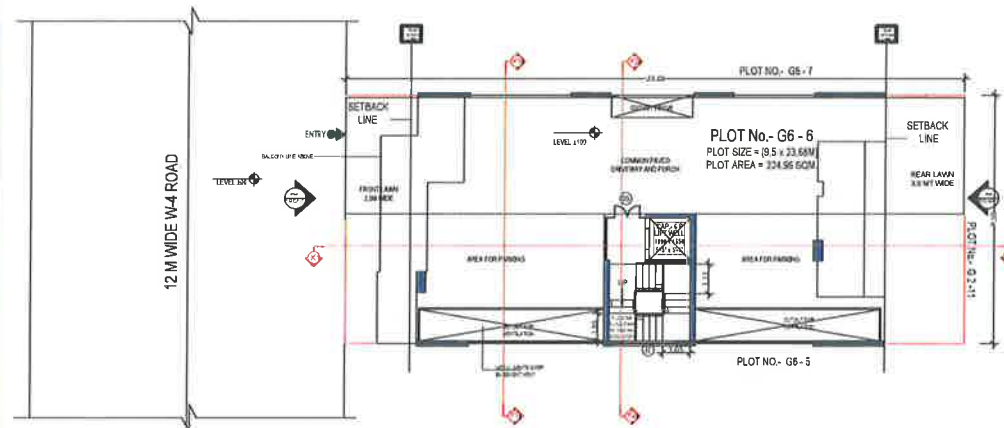


STILT FLOOR PLAN

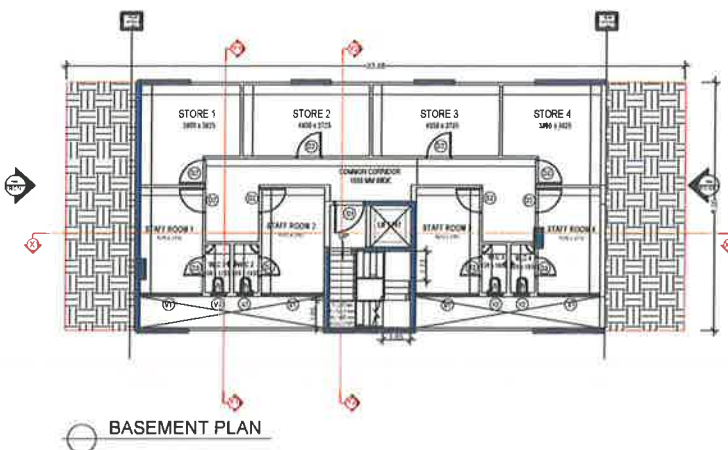

BASEMENT PLAN




SECTION AT 2-2

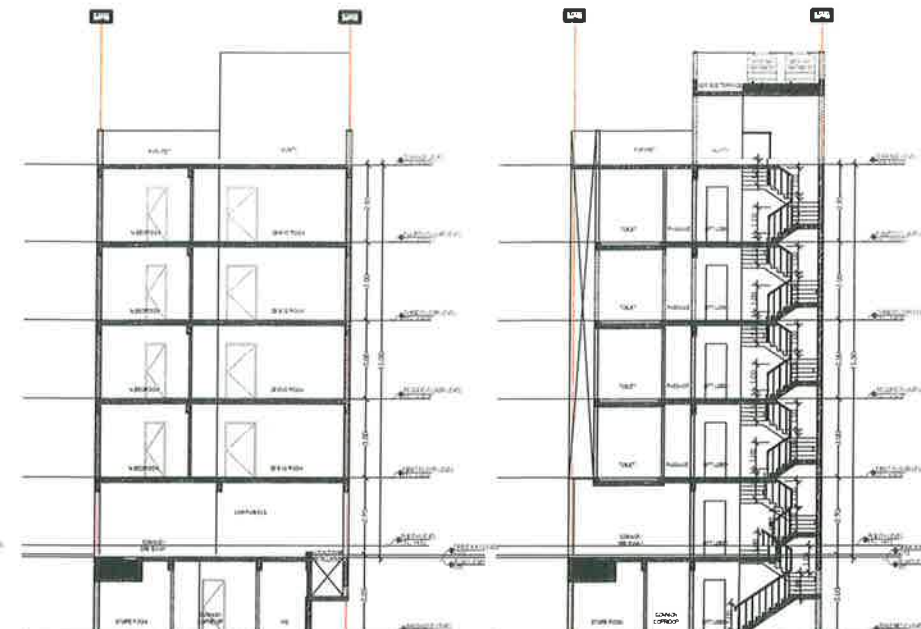


SECTION AT 1-1


SECTION AT 3-3

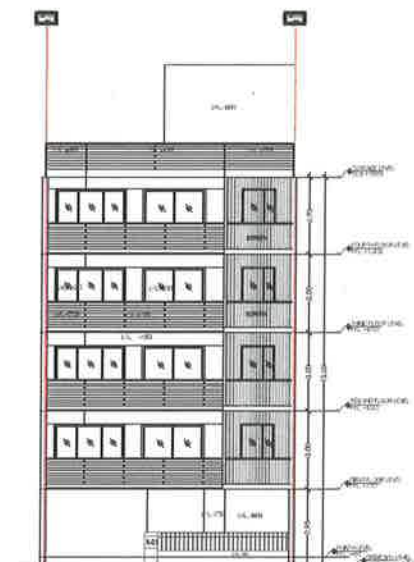

FRONT ELEVATION

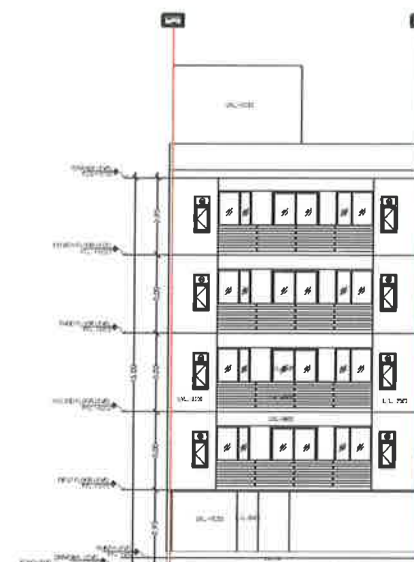


REAR ELEVATION

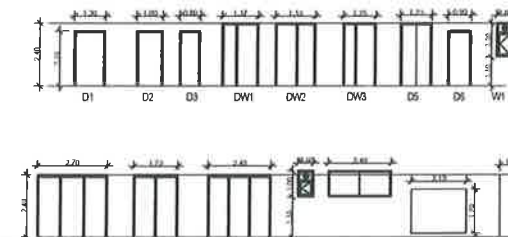

DOOR WINDOW SCHEDULE

SR. NO.	LEGEND	WIDTH (MM)	HEIGHT (MM)	FROM FFL (mm)	LVL (F.F.L.)
1	D1	1200	2100	0	2100
2	D2	1000	2100	0	2100
3	D3	800	2100	0	2100
4	D4	1200	2100	0	2100
5	DW1	1370	2400	0	2400
6	DW2	1520	2400	0	2400
7	DW3	1700	2400	0	2400
8	SD1	2700	2400	0	2400
9	SD2	1300	2400	0	2400
10	SD3	2400	2400	0	2400
11	V1	600	1900	1100	2400
12	V2	2400	1000	1550	2550
13	V3	800	1000	1550	2550
14	V4	2100	1700	190	1800

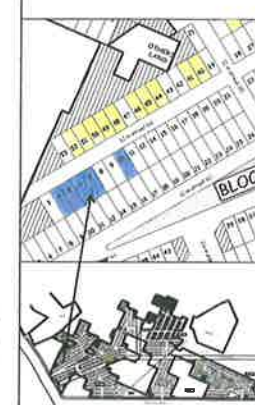

KEY PLAN: GARDEN CITY

PLOT NO: G6-6, AT 12 MT WIDE STREET G6, GARDEN CITY, SECTOR 91 & 92, GURUGRAM (HARYANA)

Client: M/s DLF UTILITIES LTD.
Architect: Arcop Associates Pvt. Ltd.
Plot: 36B, Sec-32, Gurgaon-122001
PL. No. 24/2019/201/10

Architect's Signature:

Owner's Signature: _____


Project: Proposed Residential Building (Independent floors) Plans On Plot No. G6-6, GARDEN CITY SEC-91 & 92 Gurugram, Haryana

Drawing Title: FLOOR PLANS, ELEVATION & SECTION, SITE PLAN


Date: 24-02-2021

SCALE: 1:100


01

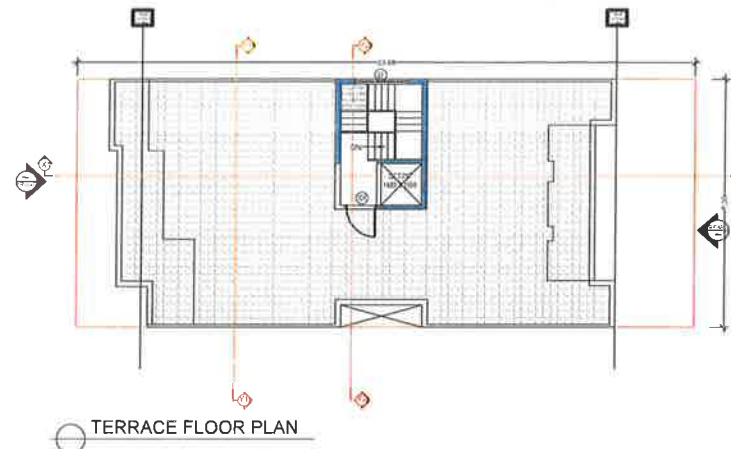


TERRACE FLOOR PLAN

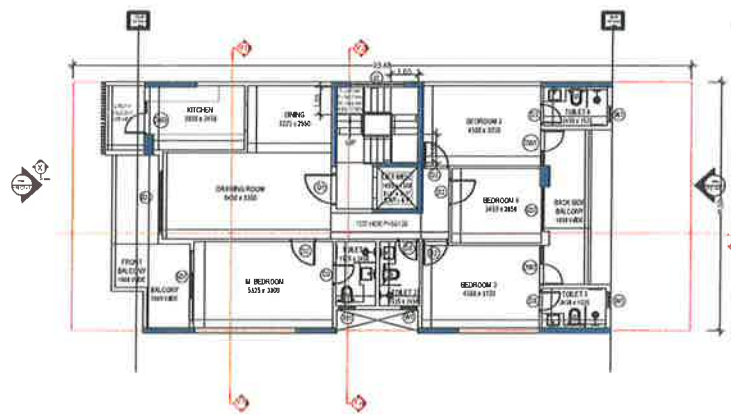


TYPICAL FLOOR PLAN

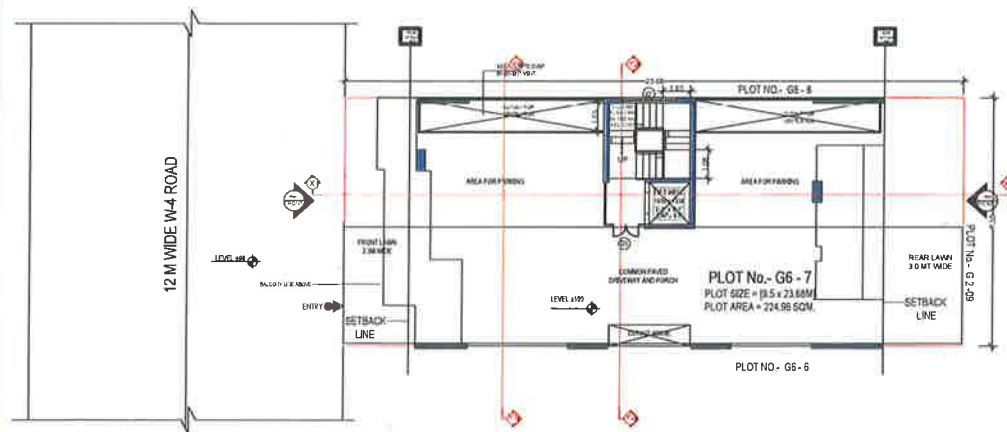


STILT FLOOR PLAN

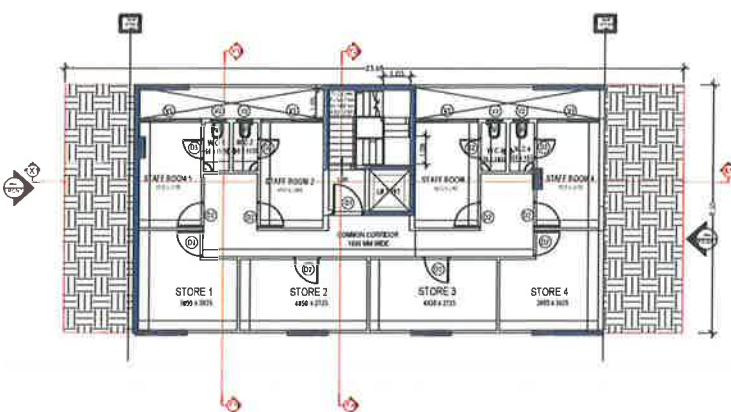


BASEMENT PLAN

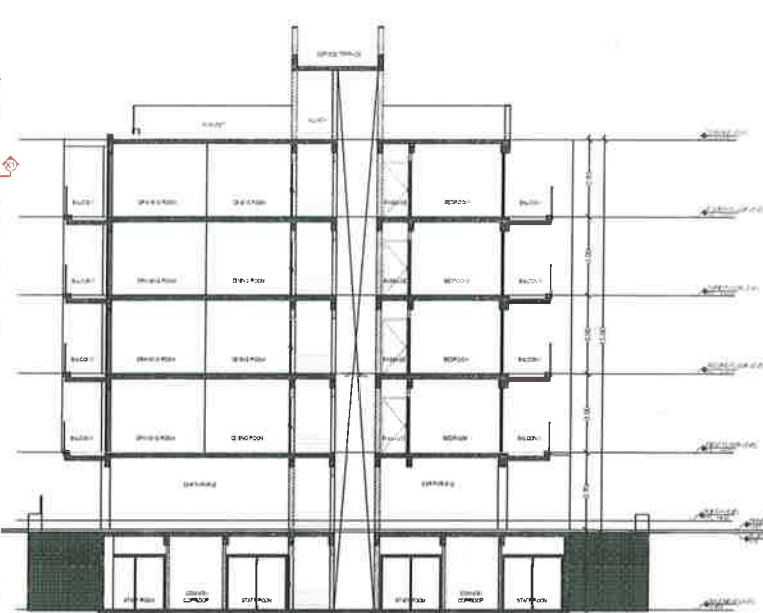


SECTION AT 2-2

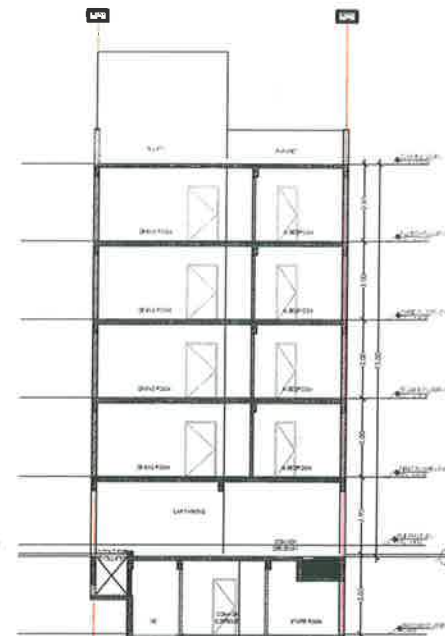


SECTION AT 1-1

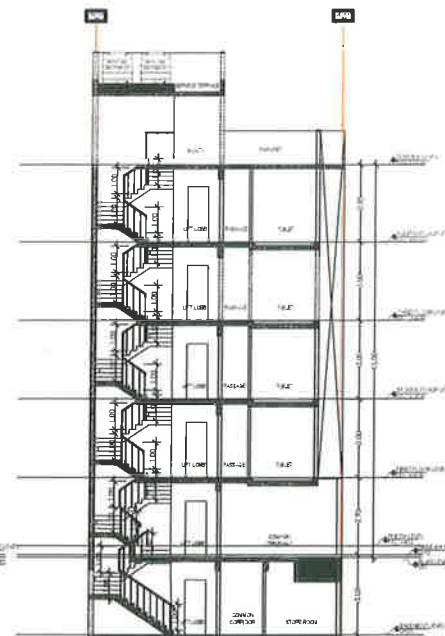


SECTION AT 3-3

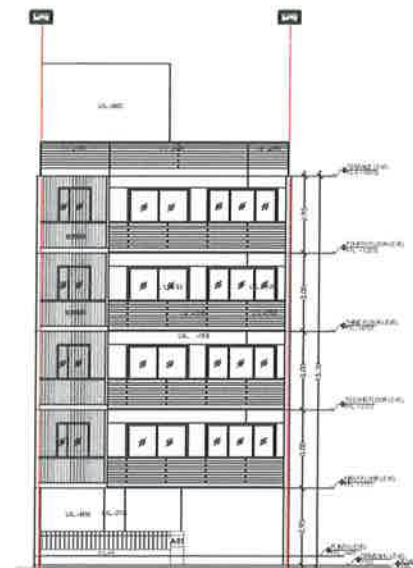

FRONT ELEVATION

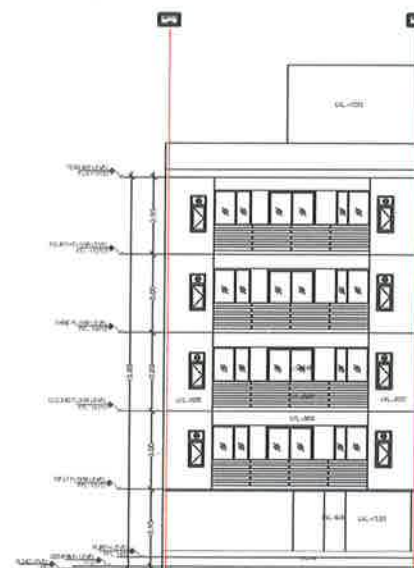


REAR ELEVATION

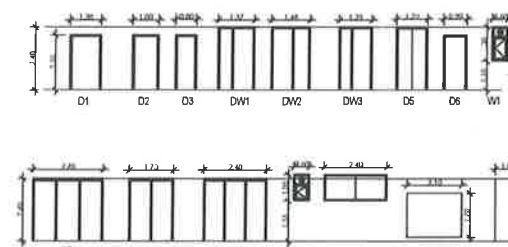

DOOR WINDOW SCHEDULE

SR NO.	LEGEN	WIDTH (MM)	HEIGHT (MM)	LVL. (From FFL)
1	D1	1200	2100	0
2	D2	1000	2100	0
3	D3	800	2100	0
4	D4	1000	2100	0
5	DW1	1370	2400	0
6	DW2	1480	2400	0
7	DW3	1250	2400	0
8	SD1	2700	2400	0
9	SD2	1700	2400	0
10	SD3	3300	2400	0
11	V1	800	1100	1100
12	V2	800	1000	1500
13	J1	2100	1100	100

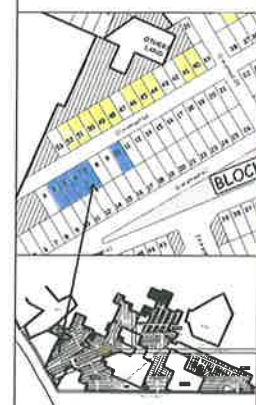

KEY PLAN: GARDEN CITY

PLOT No. G6-7, AT 12 MT WIDE STREET G6, GARDEN CITY, SECTOR 91 & 92, GURUGRAM (HARYANA)

Clients -
M/s DLF UTILITIES LTD.
Architects
Arcop Associates Pvt. Ltd.
Plot-30B, Sec-32, Gurgaon-122001
PL. 2047058 2047186


Architect's Signature

Owners' Signature


Project -
Proposed Residential Building (Independent floors) Plans
On Plot No. G6-7, GARDEN CITY SEC-91 & 92 Gurugram, Haryana

Drawing Title -
FLOOR PLANS, ELEVATION & SECTION, SITE PLAN


Date
24-02-2021
Drawing No.
01
SCALE 1:100

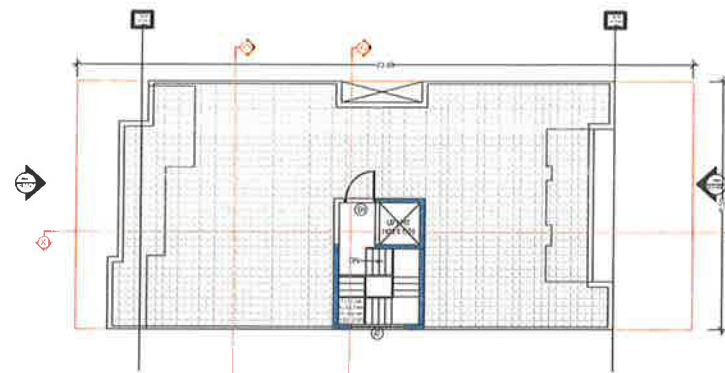


TERRACE FLOOR PLAN

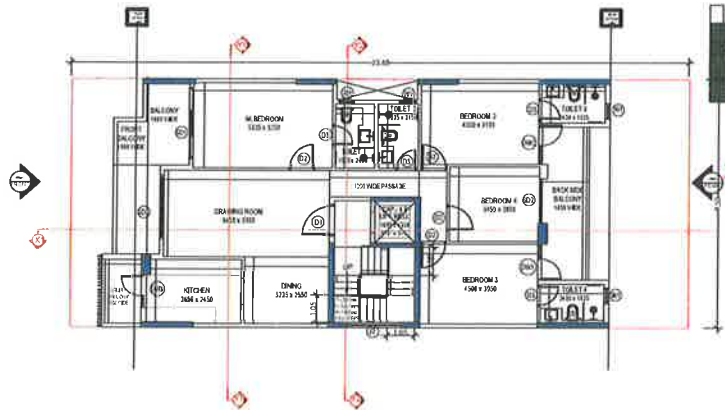

TYPICAL FLOOR PLAN

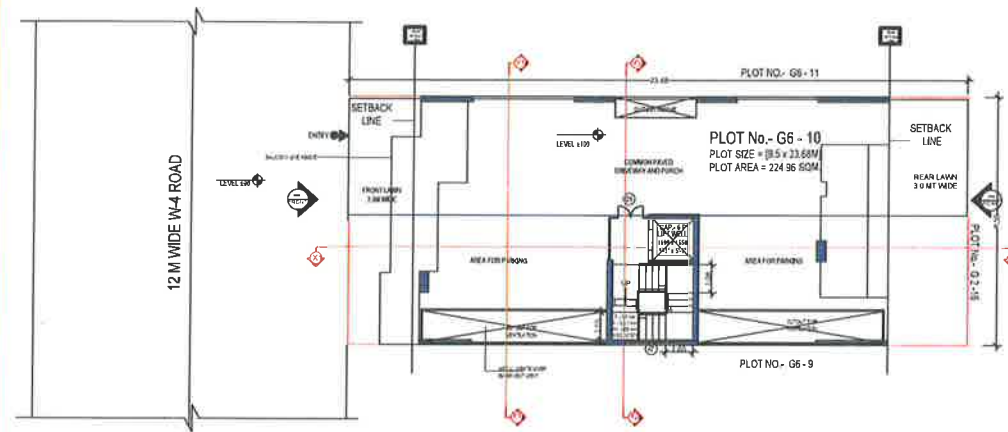


STILT FLOOR PLAN

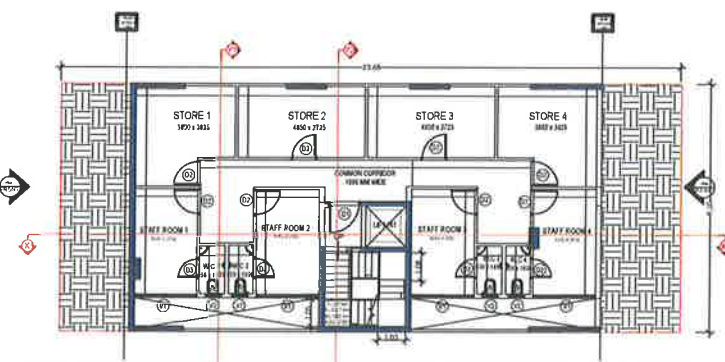


BASEMENT PLAN




SECTION AT 2-2

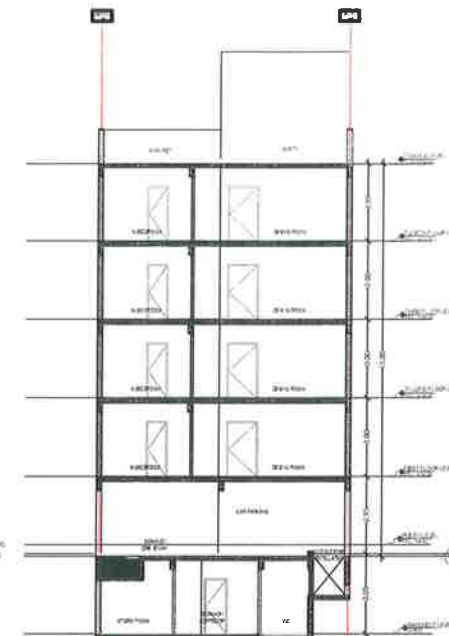


SECTION AT 1-1

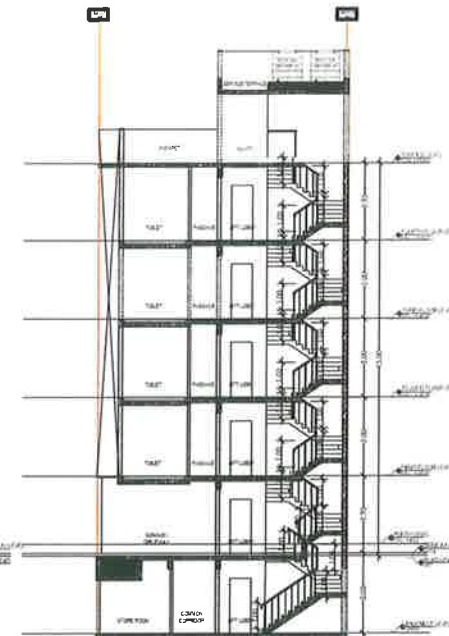


SECTION AT 3-3

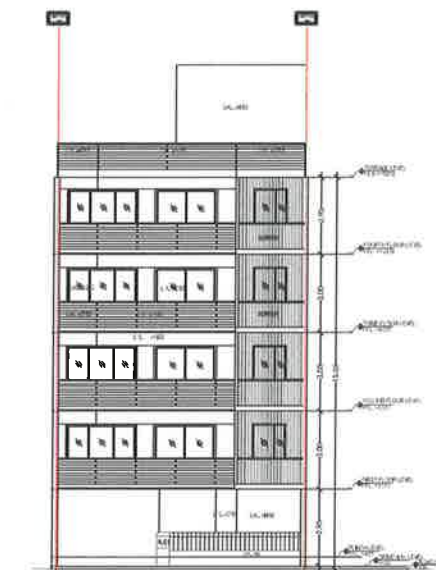

FRONT ELEVATION

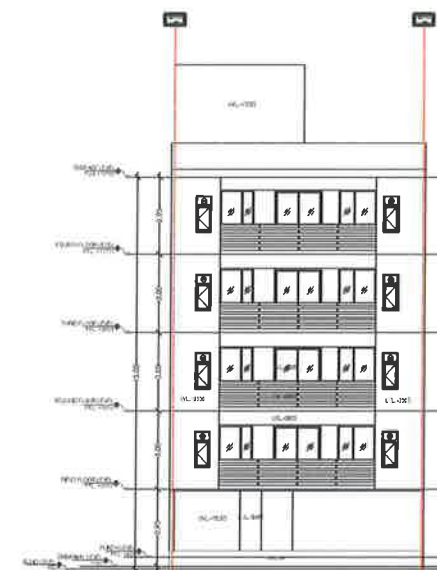


REAR ELEVATION

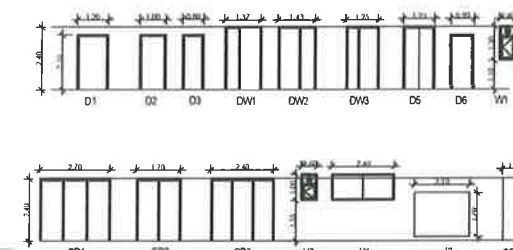

DOOR WINDOW SCHEDULE

SR. NO.	LEADER	DOOR	WIDTH	HEIGHT	TYPE	FROM	TO	LEVEL
1	D1	1200	2100	0	2100			
2	D2	1000	2100	0	2100			
3	D3	800	2100	0	2100			
4	D4	1200	2100	0	2100			
5	DW1	1200	2400	0	2400			
6	DW2	1200	2400	0	2400			
7	DW3	1200	2400	0	2400			
8	SD1	2700	2400	0	2400			
9	SD2	1700	2400	0	2400			
10	SD3	3300	2400	0	2400			
11	V1	2400	1000	1550	2550			
12	V2	2400	1000	1550	2550			
13	J1	2400	1000	100	1000			

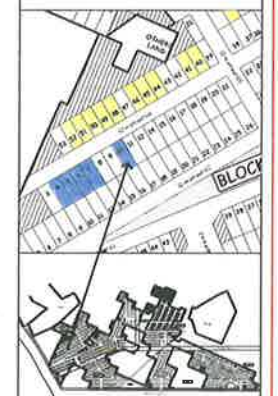

KEY PLAN: GARDEN CITY SECTOR 91 & 92 GURUGRAM

PLOT No. G6-10,
AT 12 MT WIDE STREET G6,
GARDEN CITY, SECTOR 91 & 92,
GURUGRAM (HARYANA)

Client -
M/s DLF UTILITIES LTD.

Architects
Arcop Associates Pvt. Ltd.
Plot-36b, Sec-32, Gurgaon-122001
Ph: 982608, 982618

Architect's Signature

Owner's Signature

Project -
**Proposed Residential Building
(Independent floors) Plans
On Plot No. G6-10, GARDEN
CITY SEC-91 & 92
Gurugram, Haryana**

Drawing Title -
**FLOOR PLANS, ELEVATION &
SECTION, SITE PLAN**


Date
24-02-2021
Drawing No.
01
SCALE 1:100

TERRACE FLOOR PLAN


TYPICAL FLOOR PLAN
TOILET 1 & 4 ARE MECHANICALLY VENTILATED

STILT FLOOR PLAN

BASEMENT PLAN

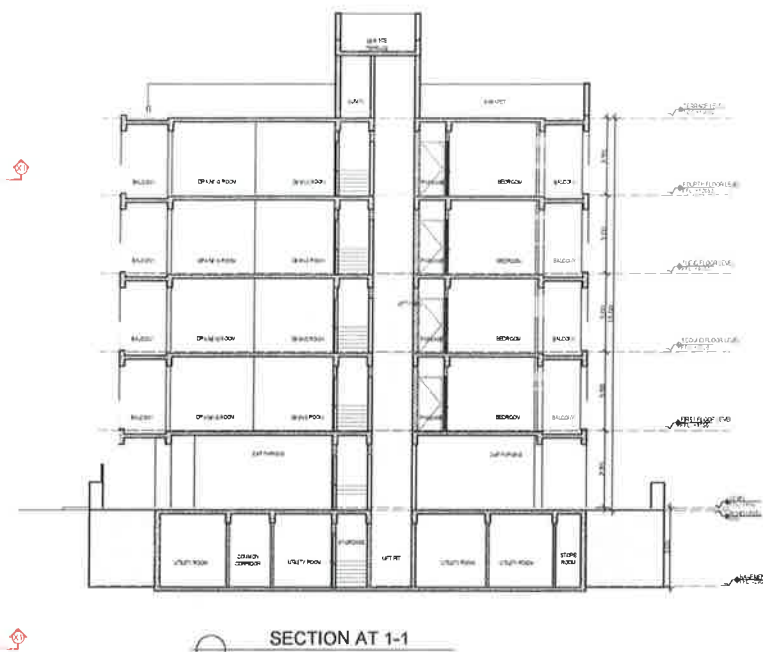

FRONT ELEVATION

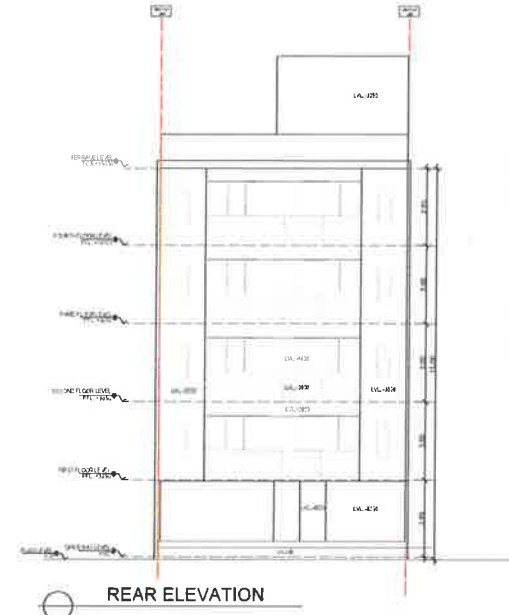

REAR ELEVATION

SECTION AT 2-2


DOOR WINDOW SCHEDULE

SR. NO.	LEGEND	WIDTH (MM)	HEIGHT (MM)	FROM FFL	LVL (From FFL)
1	D1	1200	2100	0	2100
2	D2	1000	2100	0	2100
3	D3	800	2100	0	2100
4	D4	1200	2100	0	2100
5	DW1	1325	2400	0	2400
6	DW2	1475	2400	0	2400
7	DW3	1250	2400	0	2400
8	SD1	2700	2400	0	2400
9	SD2	1800	2400	0	2400
10	V1	600	1300	1100	2400
11	V2	600	1300	1100	2400
12	V3	600	1300	1100	2400
13	V4	600	1300	1100	2400
14	J1	2550	1100	100	1800

DOOR WINDOW SCHEDULE

DOOR WINDOW SCHEDULE

SR. NO.	LEGEND	WIDTH (MM)	HEIGHT (MM)	FROM FFL	LVL (From FFL)
1	D1	1200	2100	0	2100
2	D2	1000	2100	0	2100
3	D3	800	2100	0	2100
4	D4	1200	2100	0	2100
5	DW1	1325	2400	0	2400
6	DW2	1475	2400	0	2400
7	DW3	1250	2400	0	2400
8	SD1	2700	2400	0	2400
9	SD2	1800	2400	0	2400
10	V1	600	1300	1100	2400
11	V2	600	1300	1100	2400
12	V3	600	1300	1100	2400
13	V4	600	1300	1100	2400
14	J1	2550	1100	100	1800

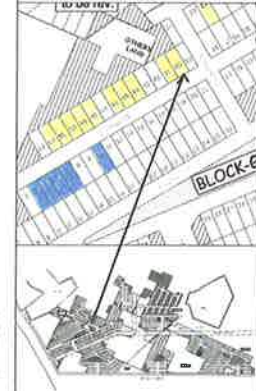

KEY PLAN: GARDEN CITY
SECTOR 91 & 92 GURUGRAM

PLOT NO: G6/40, AT 12 MT WIDE STREET G6, GARDEN CITY, SECTOR 91 & 92, GURUGRAM (HARYANA)

Client: M/s DLF UTILITIES LTD.

Architect: Arcop Associates Pvt. Ltd.
Plot-36b, Sec-32, Gurgaon-122001
PH: 9646066, 9646216

Architect's Signature

Owner's Signature

Project: Proposed Residential Building Plan (Independent floors), On Plot No. G6/40, Garden City, Sector 91 & 92, Gurugram, Haryana

Drawing Title: FLOOR PLANS, ELEVATION & SECTION, SITE PLAN

Date: 28-02-2021

SCALE: 1:100


Drawing No. 01

TERRACE FLOOR PLAN

TYPICAL FLOOR PLAN
TOILET 1 & 4 ARE MECHANICALLY VENTILATED

STILT FLOOR PLAN


BASEMENT PLAN

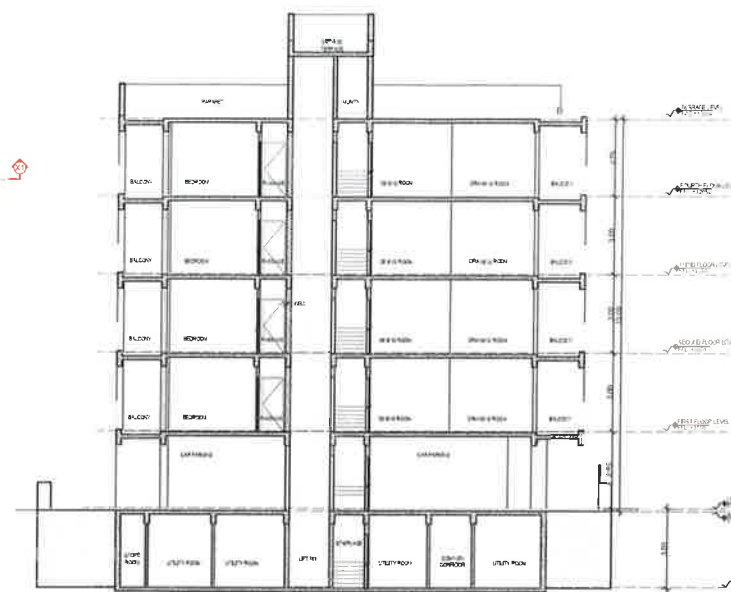


SECTION AT 1-1




SECTION AT 2-2

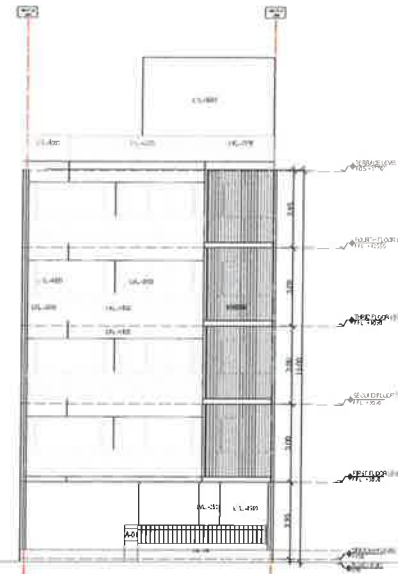

FRONT ELEVATION

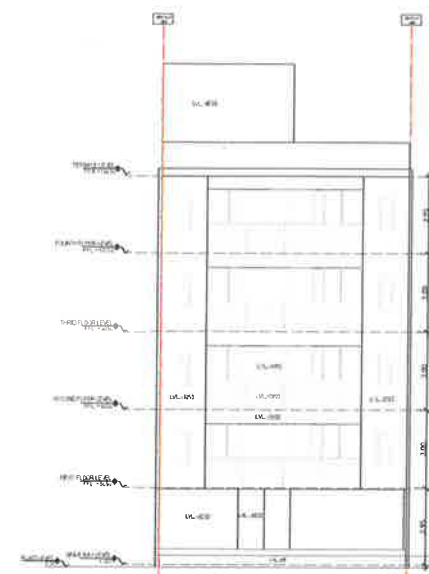


REAR ELEVATION

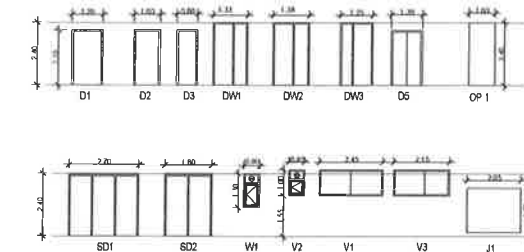

DOOR WINDOW SCHEDULE

SR. NO.	LEGEND	WIDTH (MM)	HEIGHT (MM)	FROM FFL	TO FFL
1	D1	1200	2100	0	2100
2	D2	1000	2100	0	2100
3	D3	800	2100	0	2100
4	D4	1200	2100	0	2100
5	DW1	1200	2400	0	2400
6	DW2	1400	2400	0	2400
7	DW3	1200	2400	0	2400
8	SD1	2700	2400	0	2400
9	SD2	1800	2400	0	2400
10	V1	800	1500	1100	2400
11	V2	2400	1000	1500	2400
12	V3	800	1000	1500	2400
13	V4	2100	1000	1500	2400
14	J1	2000	1500	1500	1800

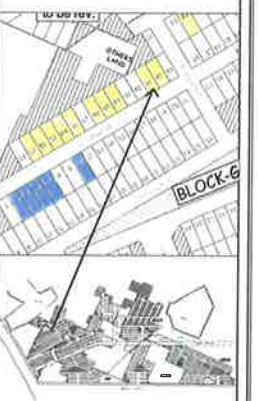

KEY PLAN: GARDEN CITY
SECTOR 91 & 92 GURUGRAM

PLOT NO: G6/41, AT 12 MT WIDE STREET G6, GARDEN CITY, SECTOR 91 & 92, GURUGRAM (HARYANA)

Client: M/s DLF UTILITIES LTD.

Architect: Arcop Associates Pvt. Ltd.
Plot-36B, Sec-32, Gurugram-122001
Ph: 9910255 2632158

Architect's Signature

Owner's Signature

Project: Proposed Residential Building Plan (Independent floors), On Plot No. G6/41, Garden City, Sector 91 & 92, Gurugram, Haryana

Drawing Title: FLOOR PLANS, ELEVATION & SECTION, SITE PLAN

Date: 28-02-2021

Drawing No: 01

SCALE: 1:100

STILT FLOOR PLAN

TERRACE FLOOR PLAN

TYPICAL FLOOR PLAN
TOILET 1 & 4 ARE MECHANICALLY VENTILATED

STILT FLOOR PLAN

BASEMENT PLAN

SECTION AT 1-1


SECTION AT 2-2

FRONT ELEVATION

REAR ELEVATION

DOOR WINDOW SCHEDULE

Sl. No.	Legend	Width (mm)	Height (mm)	From FFL	LVL (mm FFL)
1	D1	1200	2100	0	2100
2	D2	1000	2100	0	2100
3	D3	800	2100	0	2100
4	D4	1200	2100	0	2100
5	D5	1200	2100	0	2100
6	D6	1200	2100	0	2100
7	D7	1200	2100	0	2100
8	D8	1200	2100	0	2100
9	D9	1200	2100	0	2100
10	D10	1200	2100	0	2100
11	D11	1200	2100	0	2100
12	D12	1200	2100	0	2100
13	D13	1200	2100	0	2100
14	D14	1200	2100	0	2100

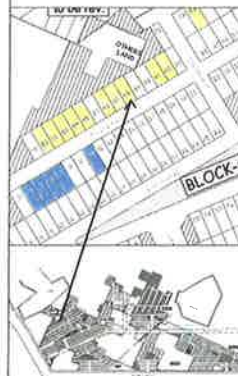

KEY PLAN - GARDEN CITY
SECTOR 91 & 92 GURUGRAM

PLOT NO: G6/44, AT 12 MT WIDE
STREET G6
GARDEN CITY, SECTOR 91 & 92,
GURUGRAM (HARYANA)

Client :-
M/s DLF UTILITIES LTD.

Architects
Arcop Associates Pvt. Ltd.
Plot- 366, Sec-32, Gurgaon-122001
Ph. 991665 300018

Architect's Signature

Owners' Signature









Project :-
**Proposed Residential Building Plan (Independent floors),
On Plot No. G6/44, Garden City,
Sector 91 & 92,
Gurugram, Haryana**

Drawing Title :-
**FLOOR PLANS, ELEVATION &
SECTION, SITE PLAN**

Date
28-02-2021

Drawing No.
01

SCALE 1:100

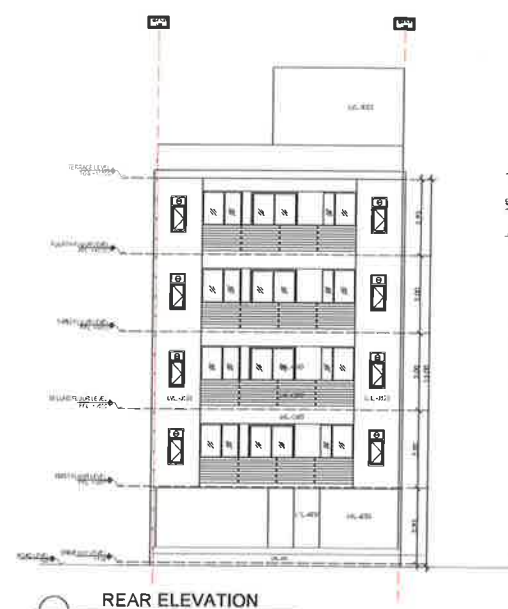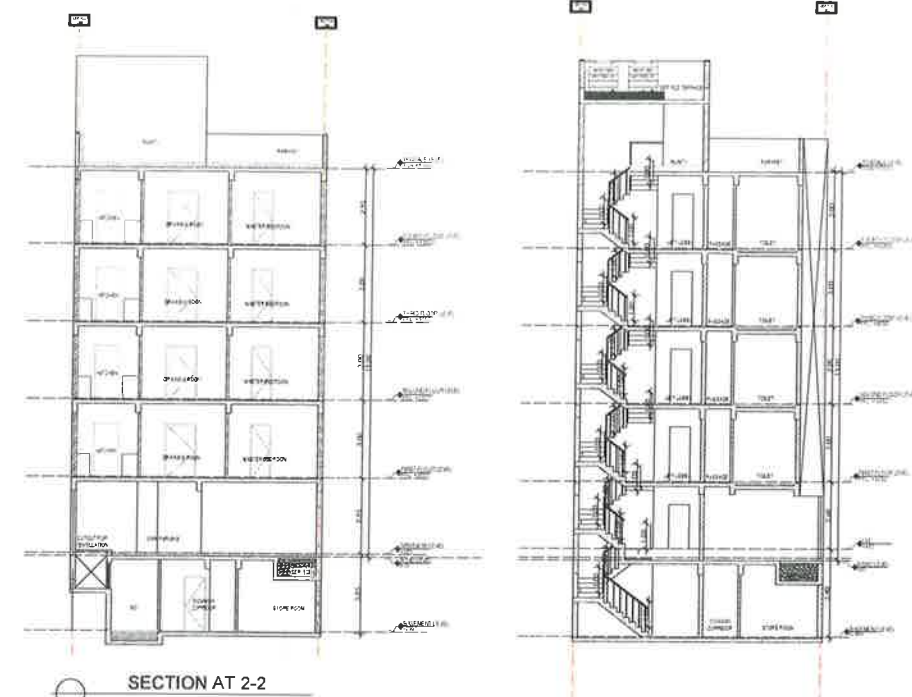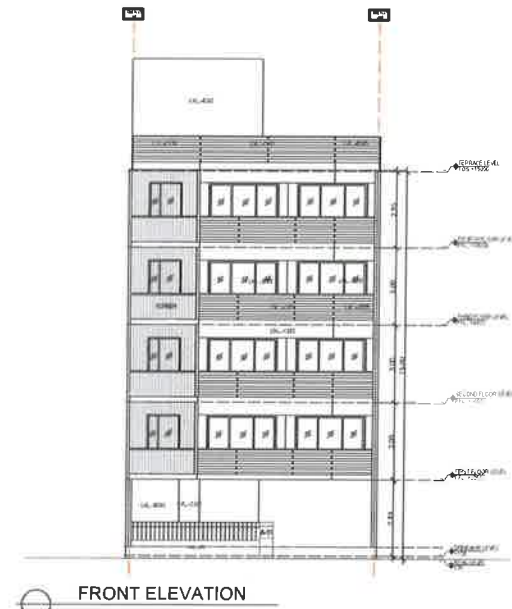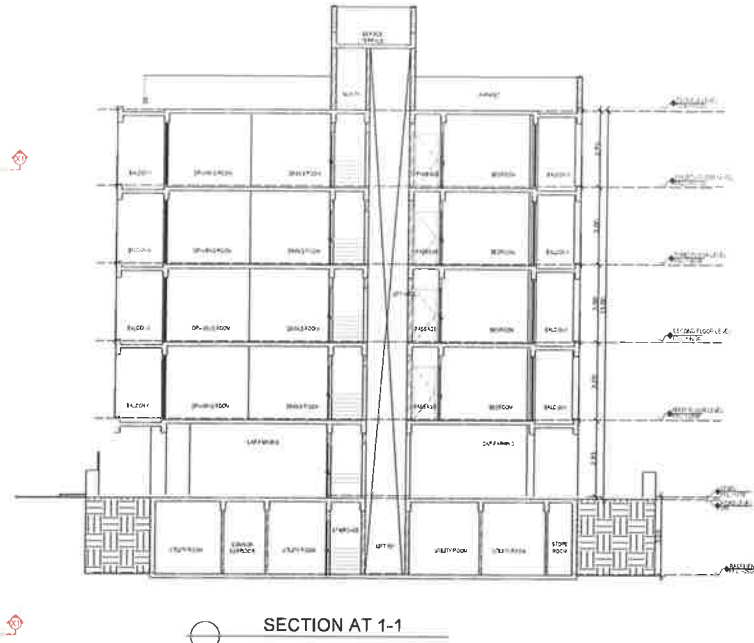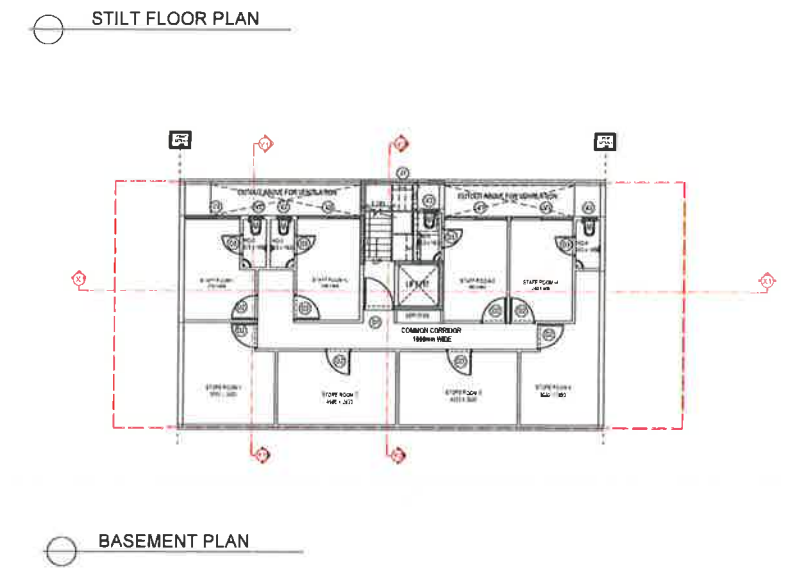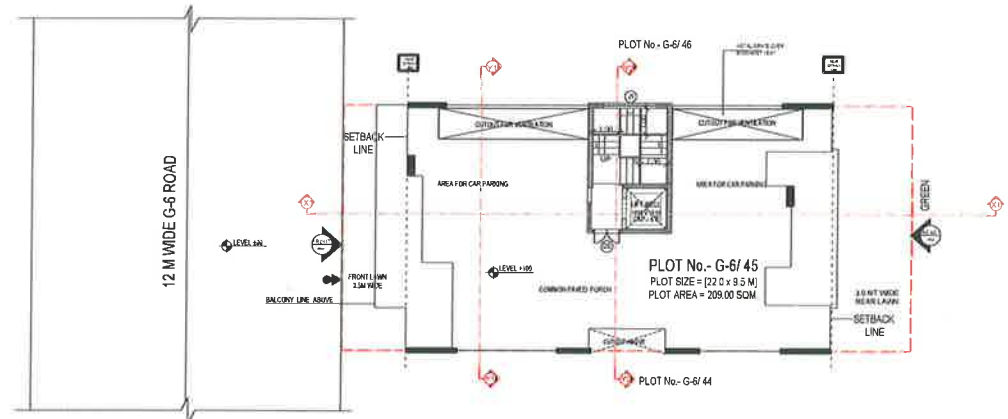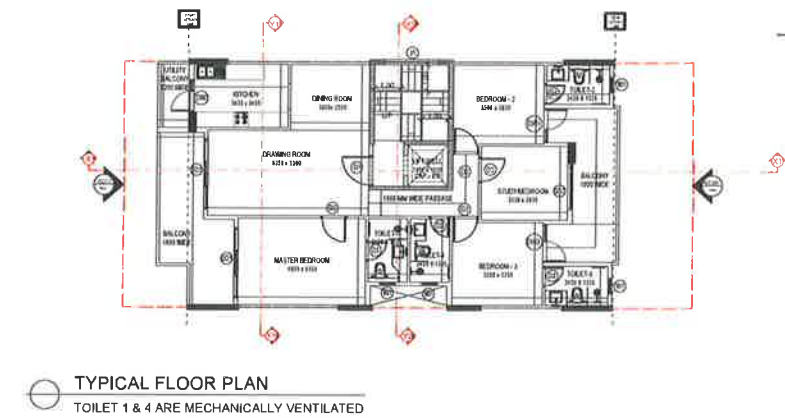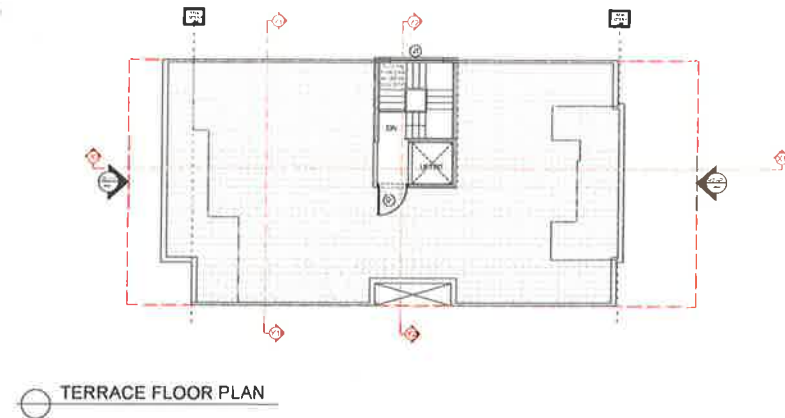


DOOR WINDOW SCHEDULE

SR. NO.	LEGEND	WIDTH (MM)	HEIGHT (MM)	FROM FFL	LVL. FROM FFL
1	D1	1200	2100	0	2100
2	D2	1000	2100	0	2100
3	D3	800	2100	0	2100
4	D4	1200	2100	0	2100
5	DW1	1200	2400	0	2400
6	DW2	1475	2400	0	2400
7	DW3	1250	2400	0	2400
8	SD1	2700	2400	0	2400
9	SD2	1800	2400	0	2400
10	V1	600	1300	1100	2400
11	V2	2450	1000	1350	2550
12	V3	600	1000	1550	2550
13	V4	2150	1000	1550	2550
14	J1	2050	1200	130	1850

DOOR WINDOW SCHEDULE

SR. NO.	LEGEND	WIDTH (MM)	HEIGHT (MM)	FROM FFL	LVL. FROM FFL
1	D1	1200	2100	0	2100
2	D2	1000	2100	0	2100
3	D3	800	2100	0	2100
4	D4	1200	2100	0	2100
5	DW1	1200	2400	0	2400
6	DW2	1475	2400	0	2400
7	DW3	1250	2400	0	2400
8	SD1	2700	2400	0	2400
9	SD2	1800	2400	0	2400
10	V1	600	1300	1100	2400
11	V2	2450	1000	1350	2550
12	V3	600	1000	1550	2550
13	V4	2150	1000	1550	2550
14	J1	2050	1200	130	1850

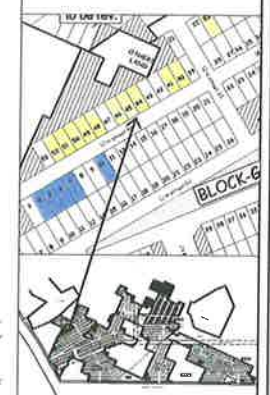

PLOT NO: G6/45, AT 12 MT WIDE STREET G6, GARDEN CITY, SECTOR 91 & 92, GURUGRAM (HARYANA)

Client's: **M/s DLF UTILITIES LTD.**

Architects: **Arcop Associates Pvt. Ltd.**
Plot- 36b, Sec-32, Gurgaon-122001
Ph: 012265 263708

Architect's Signature: _____

Owners' Signature: _____

Project: **Proposed Residential Building Plan (Independent floors), On Plot No. G6/45, Garden City, Sector 91 & 92, Gurugram, Haryana**

Drawing Title: **FLOOR PLANS, ELEVATION & SECTION, SITE PLAN**

Date: **28-02-2021** Drawing No: **01**

SCALE: **1:100**

TERRACE FLOOR PLAN

TYPICAL FLOOR PLAN
TOILET 1 & 4 ARE MECHANICALLY VENTILATED

STILT FLOOR PLAN

BASEMENT PLAN

SECTION AT 1-1


SECTION AT 2-2

FRONT ELEVATION

REAR ELEVATION

STILT FLOOR PLAN

DOOR WINDOW SCHEDULE						
SR. NO.	LEGEND	WIDTH (MM)	HEIGHT (MM)	FROM FFL	TO FFL	LVL (From FFL)
1	D1	1200	2100	0	2100	2100
2	D2	1000	2100	0	2100	2100
3	D3	600	2100	0	2100	2100
4	D5	1200	2100	0	2100	2100
5	DW1	1200	2400	0	2400	2400
6	DW2	1475	2400	0	2400	2400
7	DW3	1250	2400	0	2400	2400
8	SD1	2700	2400	0	2400	2400
9	SD2	1800	2400	0	2400	2400
10	V1	600	1300	1100	2400	2400
11	V2	600	1000	1550	2550	2550
12	V3	600	1000	1550	2550	2550
13	V4	2150	1000	1550	2550	2550
14	J1	2050	1700	100	1800	1800

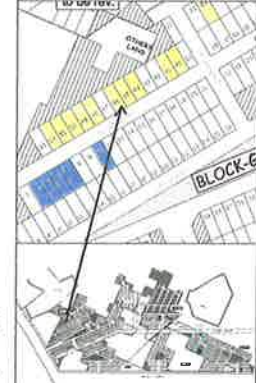

KEY PLAN - GARDEN CITY
SECTOR 91 & 92 GURUGRAM

Plot No: G6/46, AT 12 MT WIDE STREET G6, GARDEN CITY, SECTOR 91 & 92, GURUGRAM (HARYANA)

Client:-
M/s DLF UTILITIES LTD.

Architect:-
Arcop Associates Pvt. Ltd.
Plot-306, Sec-32, Gurgaon-122001
Ph: 99242550, 99242189

Architect's Signature

Owner's Signature

Project:-
Proposed Residential Building Plan (Independent floors), On Plot No. G6/46, Garden City, Sector 91 & 92, Gurugram, Haryana

Drawing Title:-
FLOOR PLANS, ELEVATION & SECTION, SITE PLAN

Date: 28-02-2021

SCALE: 1:100

01

TERRACE FLOOR PLAN

TYPICAL FLOOR PLAN
TOILET 1 & 4 ARE MECHANICALLY VENTILATED

STILT FLOOR PLAN

BASEMENT PLAN

SECTION AT 1-1

FRONT ELEVATION

REAR ELEVATION

SECTION AT 2-2

DOOR WINDOW SCHEDULE

SR. NO.	LEGEND	WIDTH (MM)	HEIGHT (MM)	LEVEL (From FFL)	LEVEL (From FFL)
1	D1	1200	2100	0	2100
2	D2	1000	2100	0	2100
3	D3	800	2100	0	2100
4	D4	1200	2100	0	2100
5	DW1	1200	2400	0	2400
6	DW2	1475	2400	0	2400
7	DW3	1250	2400	0	2400
8	SD1	2700	2400	0	2400
9	SD2	1800	2400	0	2400
10	V1	600	1300	1100	2400
11	V2	600	1300	1100	2400
12	V3	600	1300	1100	2400
13	V4	600	1300	1100	2400
14	V5	600	1300	1100	2400

KEY PLAN : GARDEN CITY
SECTOR 91 & 92 GURUGRAM

PLOT NO: G6/46, AT 12 MT WIDE
STREET G6,
GARDEN CITY, SECTOR 91 & 92,
GURUGRAM (HARYANA)

Clients -
M/s DLF UTILITIES LTD.

Architects
Arcop Associates Pvt. Ltd.
Plot- 36b, Sec-32, Gurgaon-122001
Ph: 964606 7472159

Architect's Signature

Owners' Signature

Project -
**Proposed Residential Building
Plan (Independent floors),
On Plot No. G6/46, Garden City,
Sector 91 & 92,
Gurugram, Haryana**


Drawing Title -
**FLOOR PLANS, ELEVATION &
SECTION, SITE PLAN**

Date
28-02-2021


Drawing No.
01

SCALE
1:100


TERRACE FLOOR PLAN

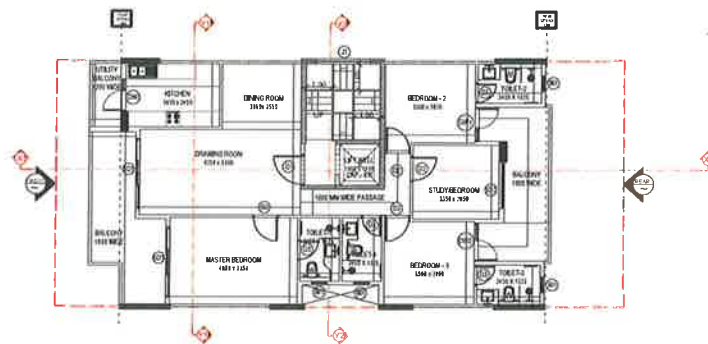


TYPICAL FLOOR PLAN
TOILET 1 & 4 ARE MECHANICALLY VENTILATED

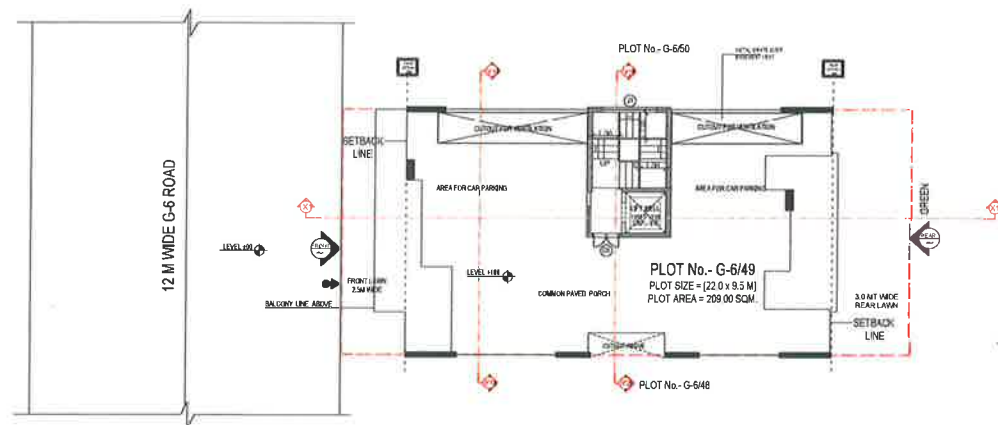


STILT FLOOR PLAN

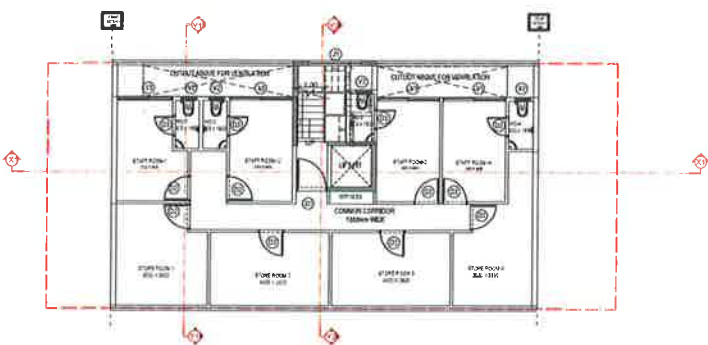


BASEMENT PLAN

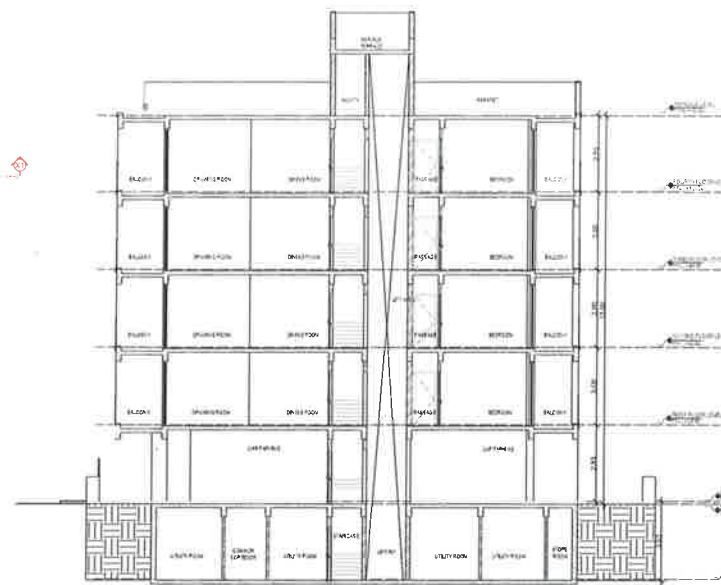

SECTION AT 1-1

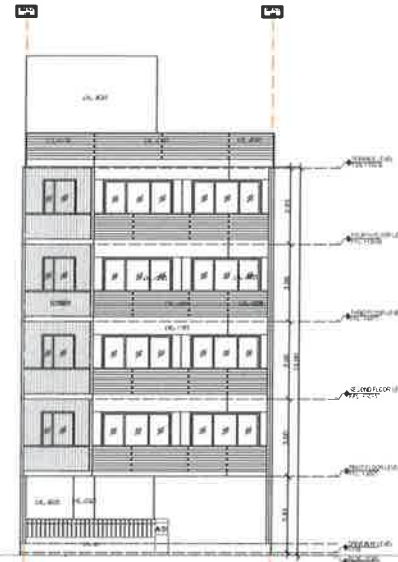


FRONT ELEVATION

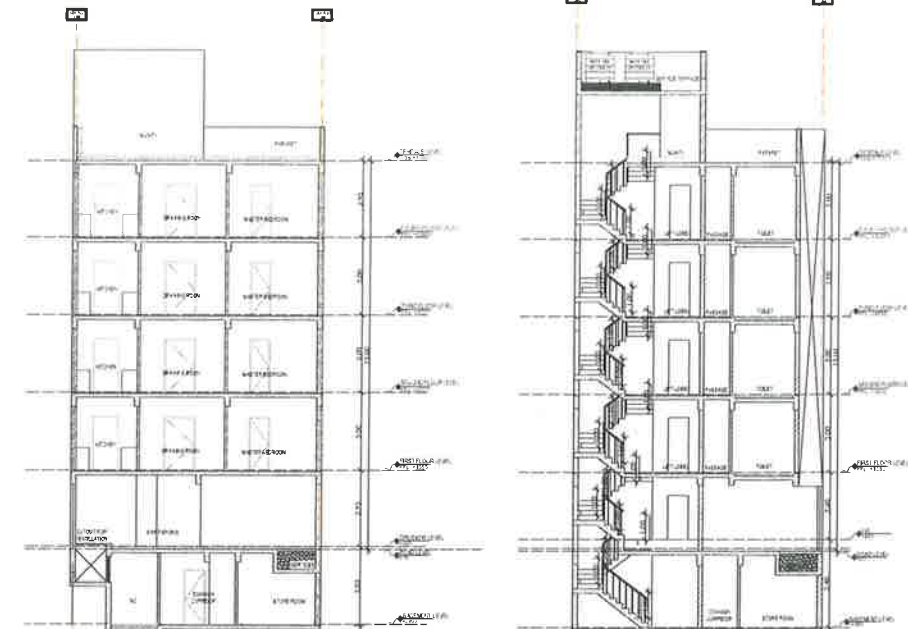

SECTION AT 2-2




REAR ELEVATION

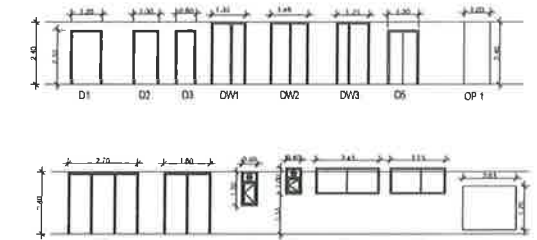

DOOR WINDOW SCHEDULE

DOOR WINDOW SCHEDULE					
Sr. No.	Legend	W (mm)	H (mm)	W (mm)	H (mm)
1	D1	1200	2100	0	2100
2	D2	1000	2100	0	2100
3	D3	800	2100	0	2100
4	D4	1200	2100	0	2100
5	OW1	1200	2400	0	2400
6	OW2	1400	2400	0	2400
7	OW3	1200	2400	0	2400
8	SD1	2700	2400	0	2400
9	SD2	1800	2400	0	2400
10	V1	600	1300	1100	2400
11	V2	2400	1000	1500	2500
12	V3	600	1000	1500	2500
13	V4	2100	1000	1500	2500
14	V5	2000	1300	100	1800

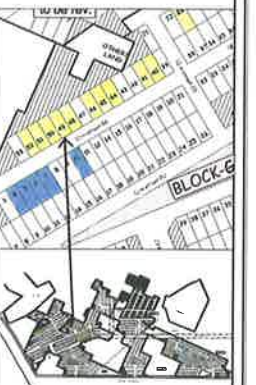

KEY PLAN: GARDEN CITY SECTOR 91 & 92 GURUGRAM

PLOT NO: G6/49, AT 12 MT WIDE STREET G6, GARDEN CITY, SECTOR 91 & 92, GURUGRAM (HARYANA)

Client: M/s DLF UTILITIES LTD.

Architect: Arcop Associates Pvt. Ltd.
Plot-306, Sec-32, Gurgaon-122001
Ph: 98100 88888

Architect's Signature

Owners' Signature

Project: Proposed Residential Building Plan (Independent floors), On Plot No. G6/49, Garden City, Sector 91 & 92, Gurugram, Haryana

Drawing Title: FLOOR PLANS, ELEVATION & SECTION, SITE PLAN

Date: 28-02-2021

Drawing No: 01

SCALE: 1:100

STILT FLOOR PLAN



TERRACE FLOOR PLAN

TYPICAL FLOOR PLAN
TOILET 1 & 4 ARE MECHANICALLY VENTILATED

STILT FLOOR PLAN

BASEMENT PLAN

SECTION AT 1-1

FRONT ELEVATION


STILT FLOOR PLAN

SECTION AT 2-2

REAR ELEVATION

DOOR WINDOW SCHEDULE

SR. NO.	LEGEND	WIDTH (MM)	HEIGHT (MM)	FROM FFL	LVL (From FFL)
1	D1	1200	2100	0	2100
2	D2	1000	2100	0	2100
3	D3	800	2100	0	2100
4	D4	1200	2100	0	2100
5	DW1	1325	2400	0	2400
6	DW2	1475	2400	0	2400
7	DW3	1250	2400	0	2400
8	SD1	2700	2400	0	2400
9	SD2	1800	2400	0	2400
10	W1	600	1300	1100	2400
11	V1	2150	1000	1550	2550
12	V2	600	1000	1550	2550
13	V3	2150	1000	1550	2550
14	J1	2550	1300	150	1800

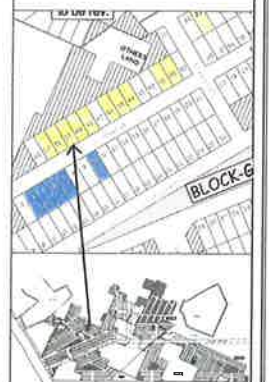

KEY PLAN: GARDEN CITY SECTOR 91 & 92 GURUGRAM

PLOT NO: G6/50, AT 12 MT WIDE STREET G6, GARDEN CITY, SECTOR 91 & 92, GURUGRAM (HARYANA)

Client: M/s DLF UTILITIES LTD.

Architect: Arcop Associates Pvt. Ltd.
Plot- 36B, Sec-32, Gurgaon-122001

Architect's Signature








Owner's Signature

Project: Proposed Residential Building Plan (Independent floors), On Plot No. G6/50, Garden City, Sector 91 & 92, Gurugram, Haryana



Drawing Title: FLOOR PLANS, ELEVATION & SECTION, SITE PLAN

Date: 28-02-2021 Drawing No. 01

SCALE 1:100

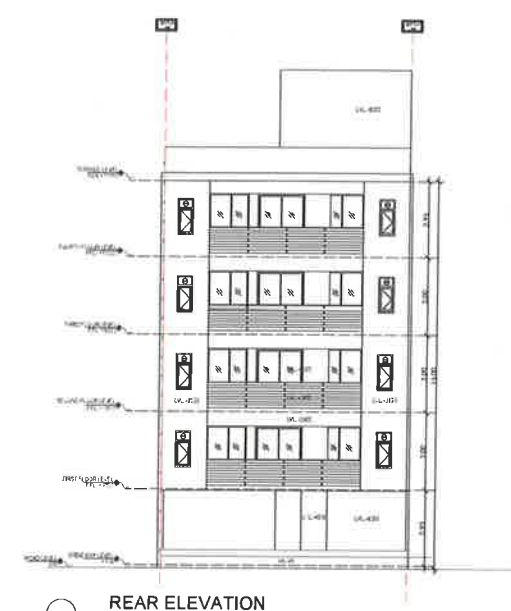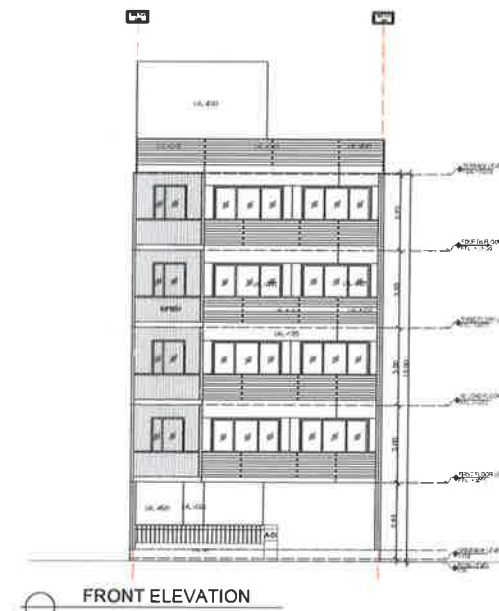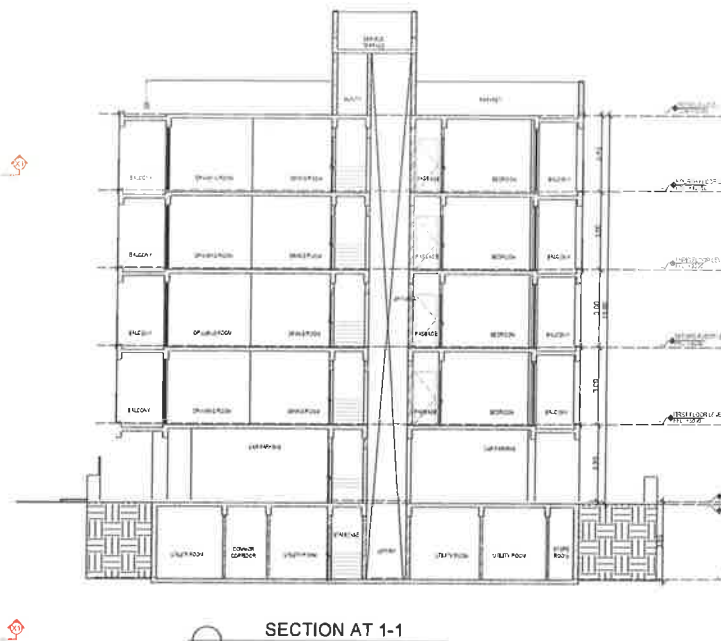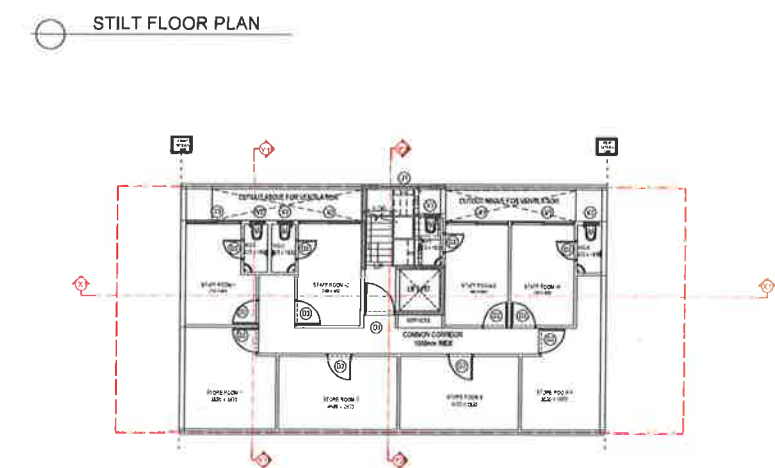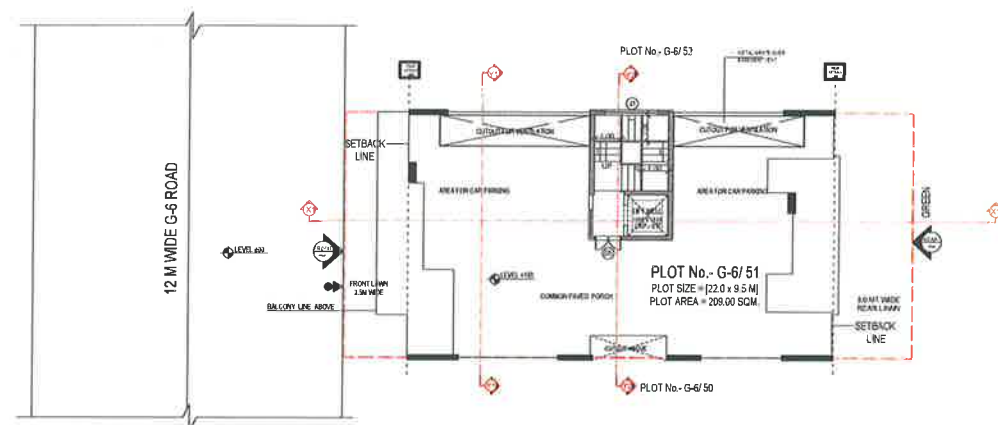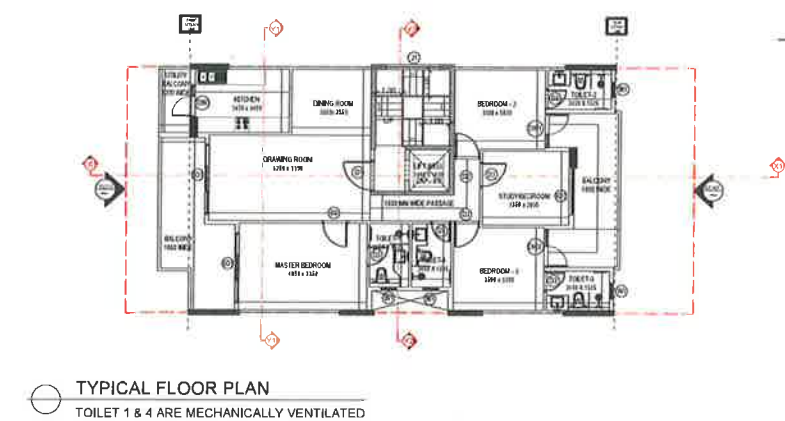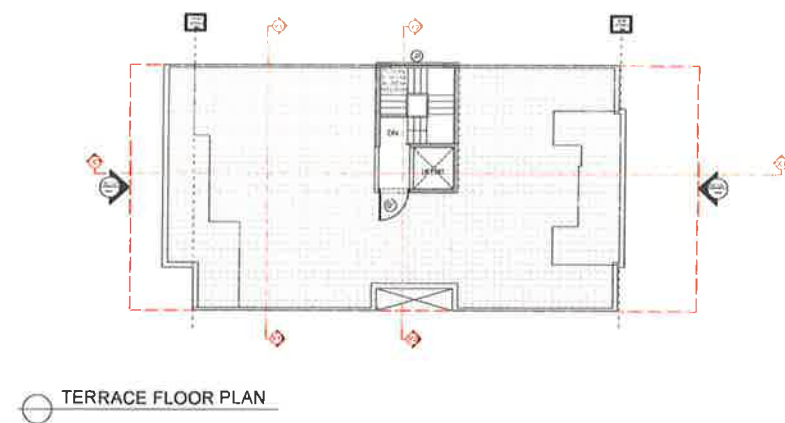

SR. NO.	LEGEN D	WIDTH (MM)	HEIGHT (MM)	(Fram FFL)	LVL of room FFL)
1	D1	1200	2100	0	2100
2	O2	1000	2100	0	2100
3	G3	800	2100	0	2100
4	B5	1200	2100	0	2100
5	D7	1200	2100	0	2100
6	D7A2	1475	2400	0	2400
7	D7A2	1250	2400	0	2400
8	SD1	2700	2400	0	2400
9	S52	1800	2400	0	2400
10	W1	800	1300	1150	1450
11	V1	2450	1000	1550	2550
12	V2	800	1000	1550	2550
13	V3	1550	1000	1550	2550
14	J1	2550	1700	1550	1800

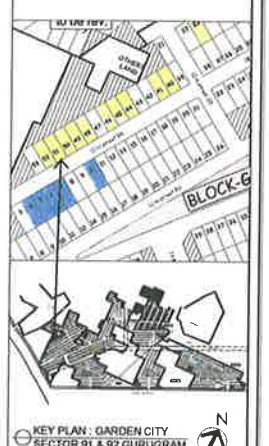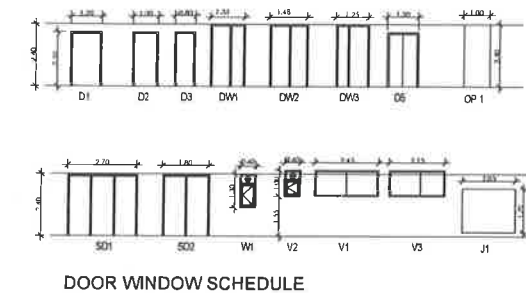

PLOT NO: G6/51, AT 12 MT WIDE
STREET G6,
GARDEN CITY, SECTOR 91 & 92,
GURUGRAM (HARYANA)

Clients :-
M/s DLF UTILITIES LTD.

Architects:
Arcop Associates Pvt. Ltd.
Plot- 36b, Sec-32, Gurgaon-122001
Ph.: 26343050, 26342188

Architect's Signature

Owners' Signature _____

Project >
**Proposed Residential Building
Plan (Independent floors),
On Plot No. G6/51, Garden City,
Sector 91 & 92,
Gurugram, Haryana**

Drawing Title:-
**FLOOR PLANS, ELEVATION &
SECTION, SITE PLAN**

Date 28-02-2021

Drawing No.	01
-------------	----


SCALE 1:100

TERRACE FLOOR PLAN

TYPICAL FLOOR PLAN
TOILET 1 & 4 ARE MECHANICALLY VENTILATED

STILT FLOOR PLAN


BASEMENT PLAN

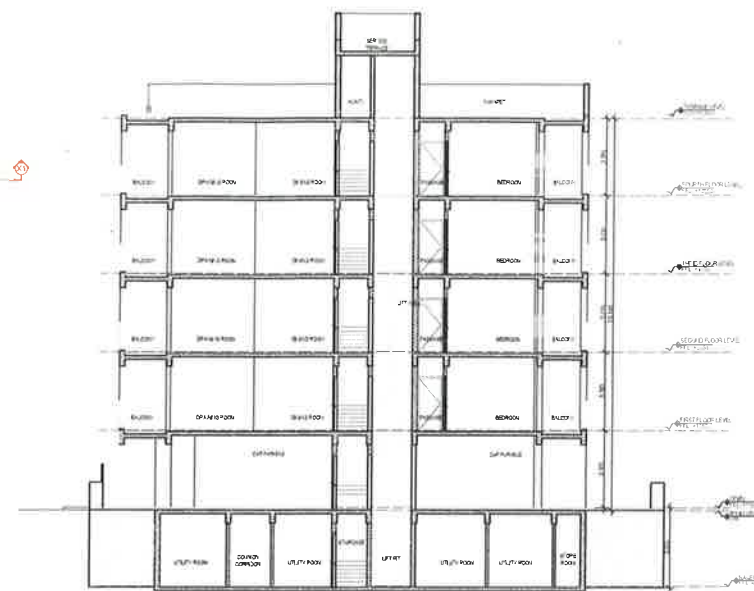


SECTION AT 1-1




SECTION AT 2-2

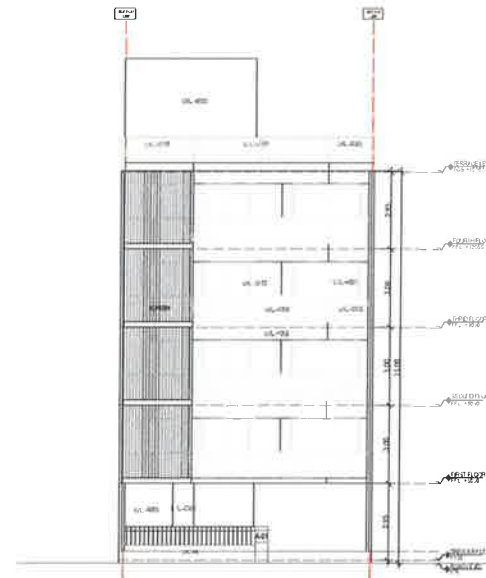

FRONT ELEVATION

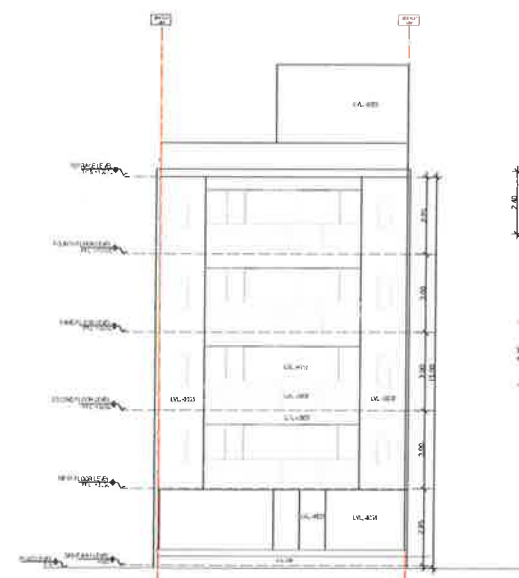


REAR ELEVATION

 

DOOR WINDOW SCHEDULE

DOOR WINDOW SCHEDULE

SR. NO.	LEGEND	WIDTH (MM)	HEIGHT (MM)	FROM FFL	LVL (From FFL)
1	D1	1200	2100	0	2100
2	D2	1000	2100	0	2100
3	D3	800	2100	0	2100
4	D4	1200	2100	0	2100
5	D5	1200	2400	0	2400
6	D6	1400	2400	0	2400
7	D7	1200	2400	0	2400
8	SD1	2700	2400	0	2400
9	SD2	1800	2400	0	2400
10	V1	600	1300	1100	2400
11	V2	2400	1000	1550	2500
12	V3	400	1000	1550	2500
13	V4	2500	1000	1550	2500
14	J1	2050	1300	100	1000

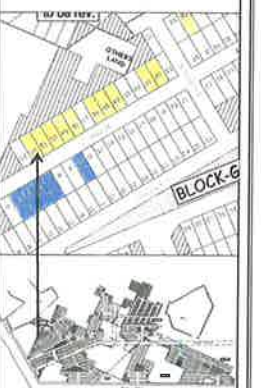

KEY PLAN: GARDEN CITY
SECTOR 91 & 92 GURUGRAM

PLOT NO: G6/52, AT 12 MT WIDE STREET G6, GARDEN CITY, SECTOR 91 & 92, GURUGRAM (HARYANA)

Clients: **M/s DLF UTILITIES LTD.**

Architects: **Arcop Associates Pvt. Ltd.**
Plot- 306, Sec-32, Gurgaon-122001
Ph: 99143651 3042118

Architect's Signature: _____

Owners' Signature: _____








Project: **Proposed Residential Building Plan (Independent floors), On Plot No. G6/52, Garden City, Sector 91 & 92, Gurugram, Haryana**

Drawing Title: **FLOOR PLANS, ELEVATION & SECTION, SITE PLAN**

Date: **28-02-2021**

Drawing No: **01**

SCALE: **1:100**

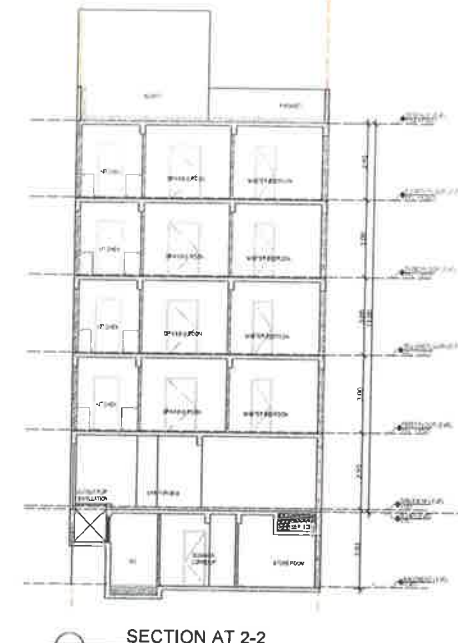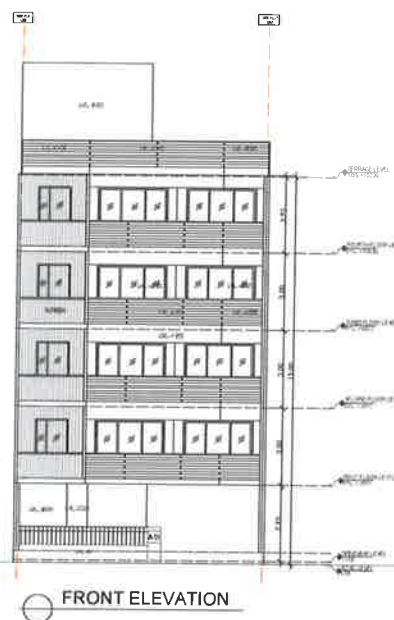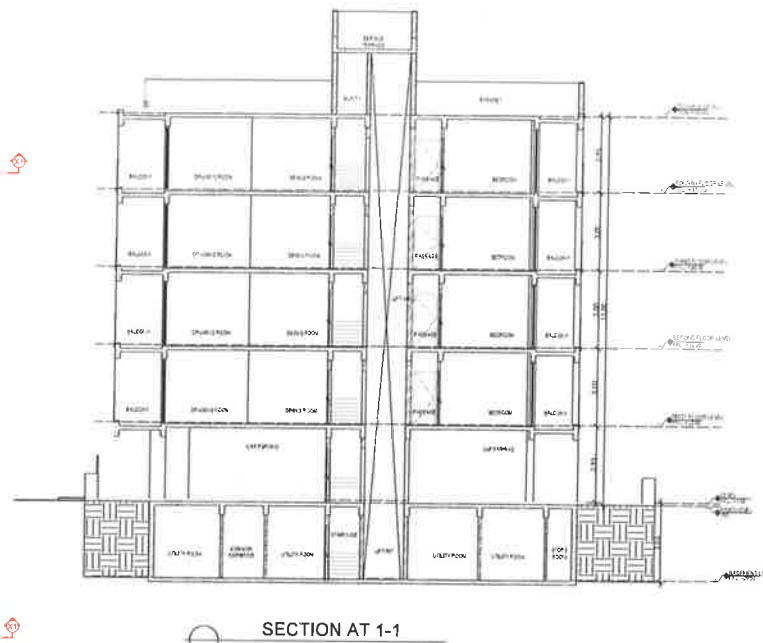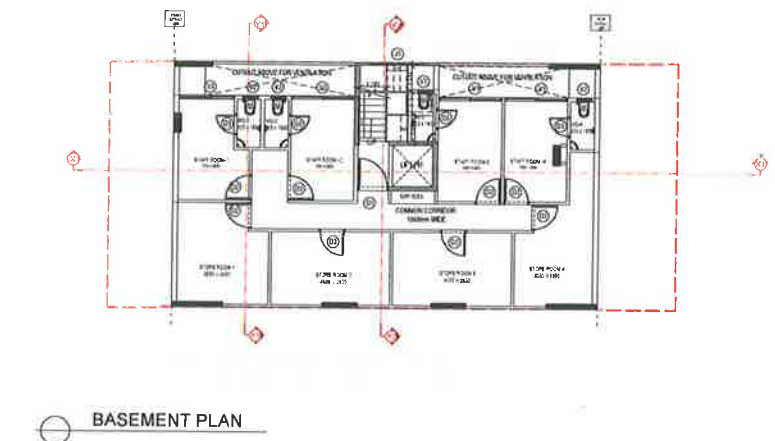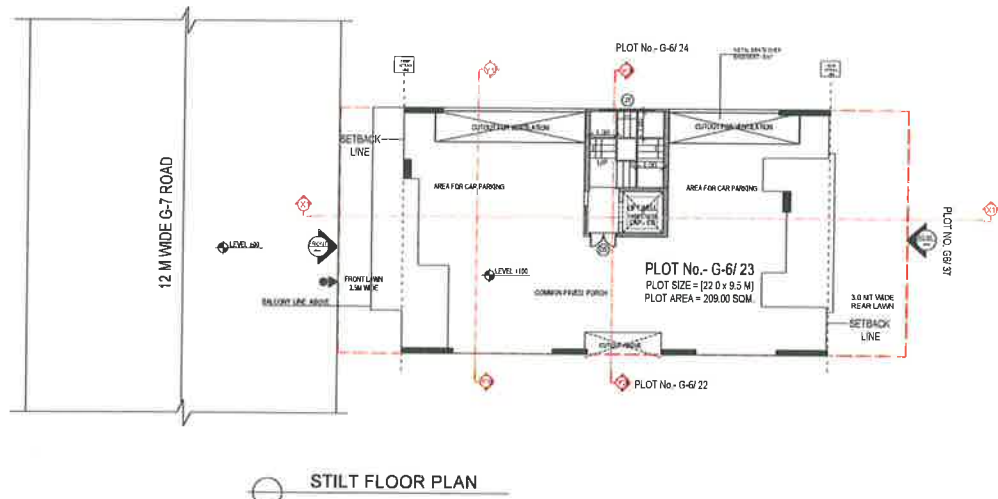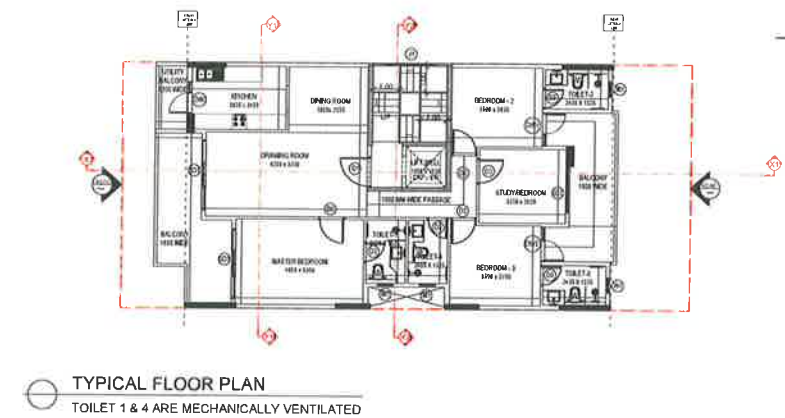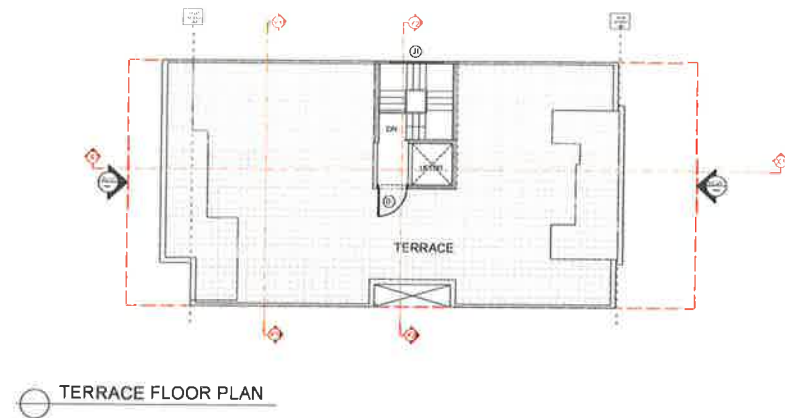


DOOR WINDOW SCHEDULE

SR. NO.	LEGEND	WIDTH (MM)	HEIGHT (MM)	FROM F.F.S.	TO F.F.S.	LEVEL (mm)
1	D1	1200	2100	0	0	2100
2	D2	1000	2100	0	0	2100
3	D3	800	2100	0	0	2100
4	D4	1200	2100	0	0	2100
5	D5	1200	2400	0	0	2400
6	D6	1400	2400	0	0	2400
7	D7	1200	2400	0	0	2400
8	D8	2700	2400	0	0	2400
9	D9	1500	2400	0	0	2400
10	W1	800	1200	1100	1100	2400
11	W2	2400	1000	1550	1550	2550
12	W3	800	1000	1550	1550	2550
13	W4	2100	1000	1550	1550	2550
14	W5	2050	1700	100	100	1800

DOOR WINDOW SCHEDULE

SR. NO.	LEGEND	WIDTH (MM)	HEIGHT (MM)	FROM F.F.S.	TO F.F.S.	LEVEL (mm)
1	D1	1200	2100	0	0	2100
2	D2	1000	2100	0	0	2100
3	D3	800	2100	0	0	2100
4	D4	1200	2100	0	0	2100
5	D5	1200	2400	0	0	2400
6	D6	1400	2400	0	0	2400
7	D7	1200	2400	0	0	2400
8	D8	2700	2400	0	0	2400
9	D9	1500	2400	0	0	2400
10	W1	800	1200	1100	1100	2400
11	W2	2400	1000	1550	1550	2550
12	W3	800	1000	1550	1550	2550
13	W4	2100	1000	1550	1550	2550
14	W5	2050	1700	100	100	1800

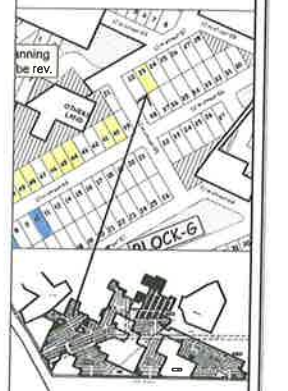

PLOT NO: G7/23, AT 12 MT WIDE STREET G7, GARDEN CITY, SECTOR 91 & 92, GURUGRAM (HARYANA)

Client: M/s DLF UTILITIES LTD.

Architects: Arcop Associates Pvt. Ltd.
Plot: 36b, Sec-32, Gurgaon-122001
PIN: 122008, HARYANA

Architect's Signature: _____

Owner's Signature: _____

Project: Proposed Residential Building Plan (Independent floors), On Plot No. G7/23, Garden City, Sector 91 & 92, Gurugram, Haryana

Drawing Title: FLOOR PLANS, ELEVATION & SECTION, SITE PLAN

Date: 01-03-2021

Drawing No: 01

SCALE: 1:100

