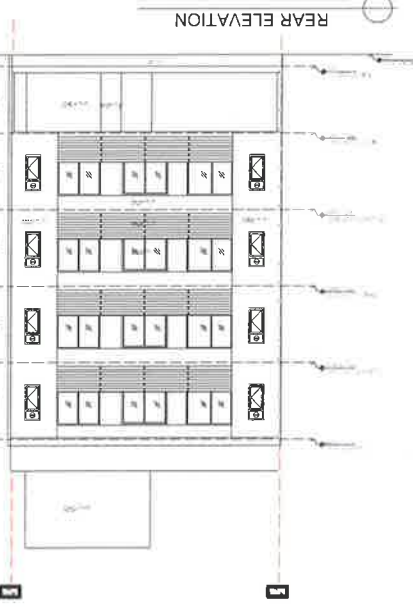
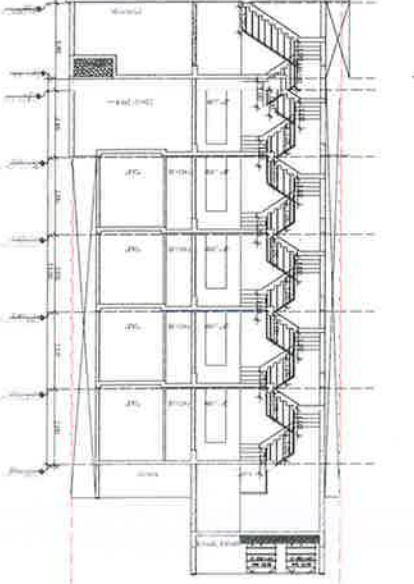
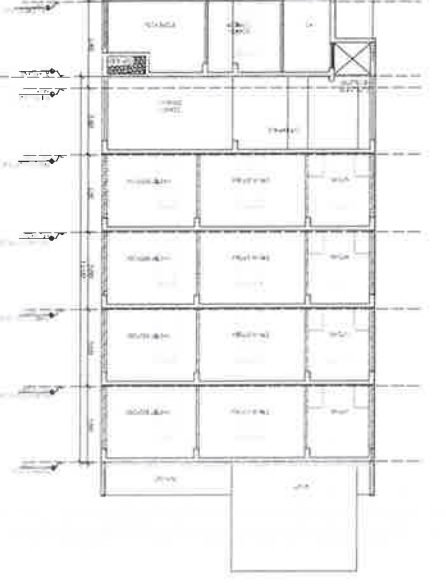
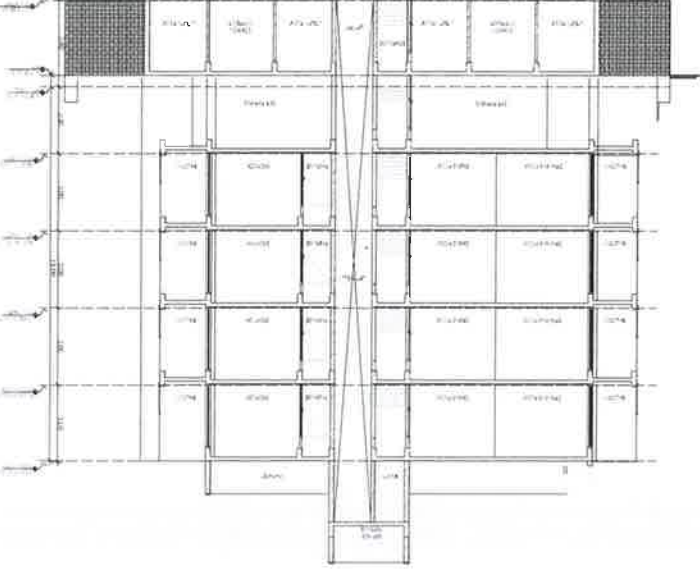
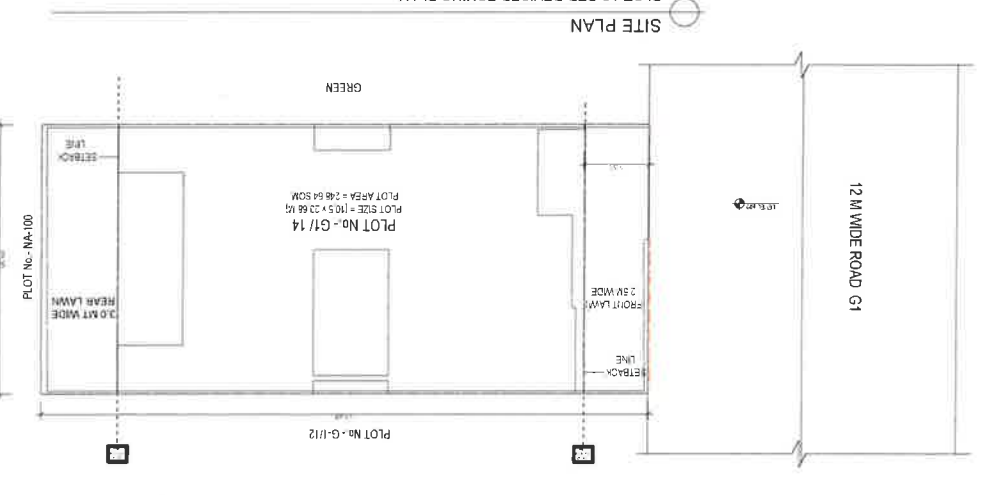
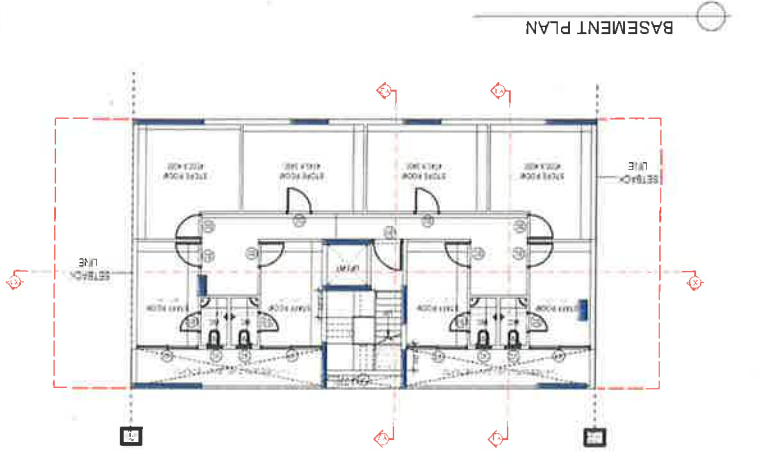
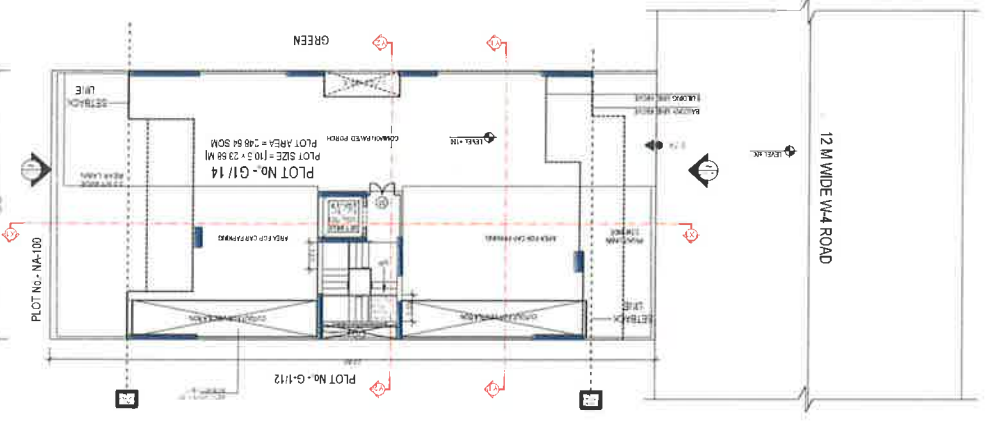
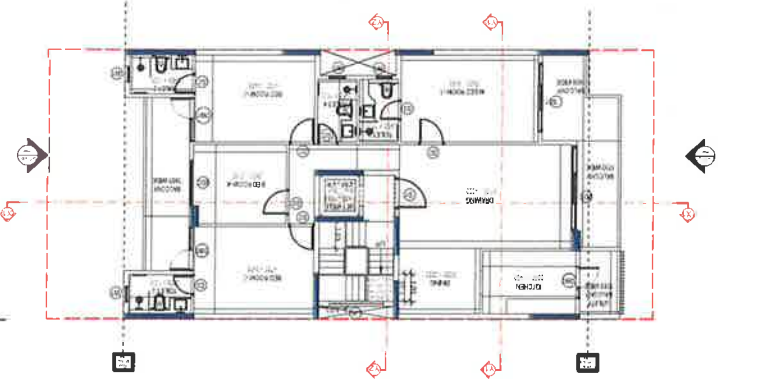
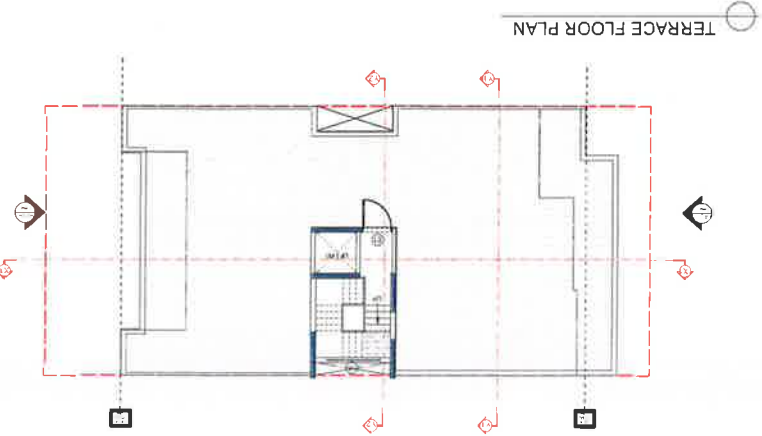


NO.	DOOR	WINDOW	TYPE	SIZE	AREA	PERIMETER	UNIT
1	DOOR	DOOR	DOOR	2.100	2.100	4.200	SQ. M
2	DOOR	DOOR	DOOR	2.100	2.100	4.200	SQ. M
Project :-
Proposed Residential Building
Plan (Independent floors),
On Plot No. G/1/14, Garden City,
Sector 91 & 92,
Gurgaon, Haryana

Drawn By :-
FLOOR PLANS, ELEVATION &
SECTION, SITE PLAN










Client's Signature
Architect's Signature

Architects
Arcop Associates Pvt. Ltd.
Pkt. 38B, Sec-32, Gurgaon-122001
Haryana, India

Claims :-
M/s DLF UTILITIES LTD.




Plot No. G/1/14, AT 12 MT WIDE
STREET G1,
GARDEN CITY, SECTOR 91 & 92,
GURUGRAM (HARYANA)

Scale 1:100
Date 17-02-2021
Drawing No. 01

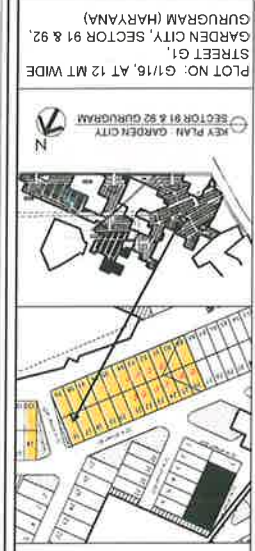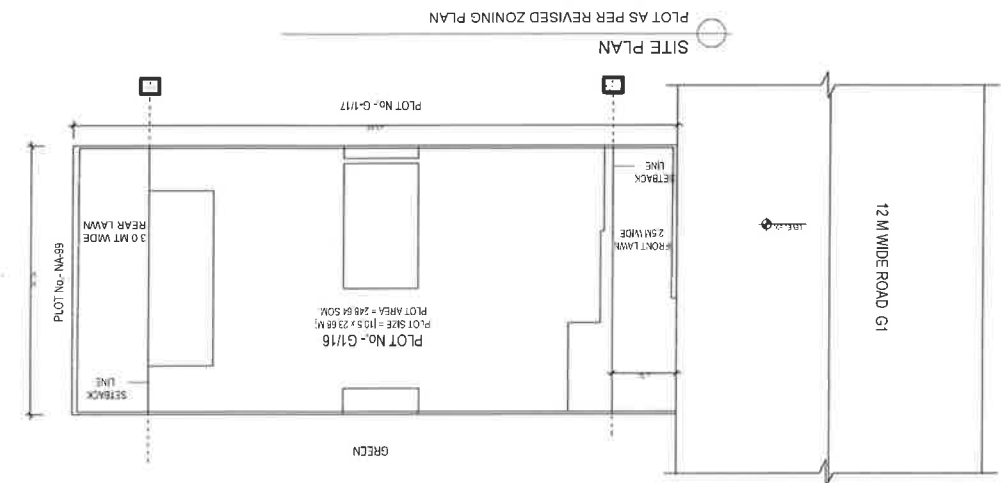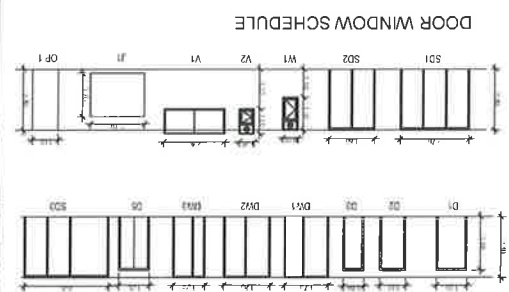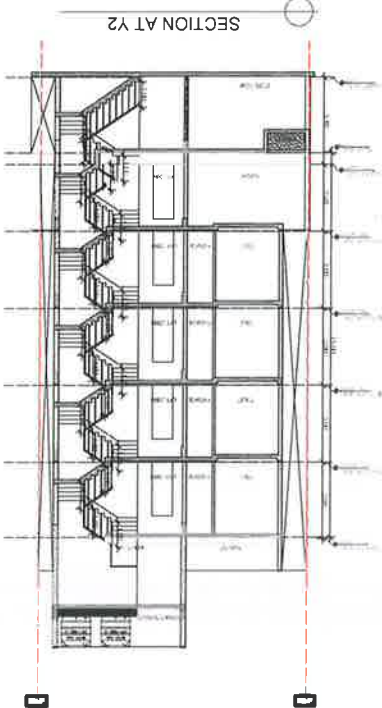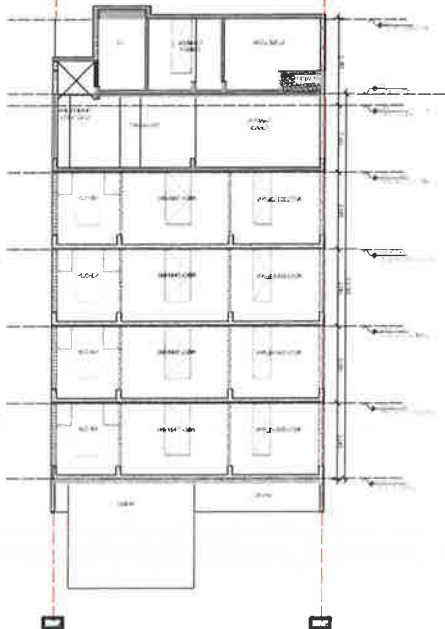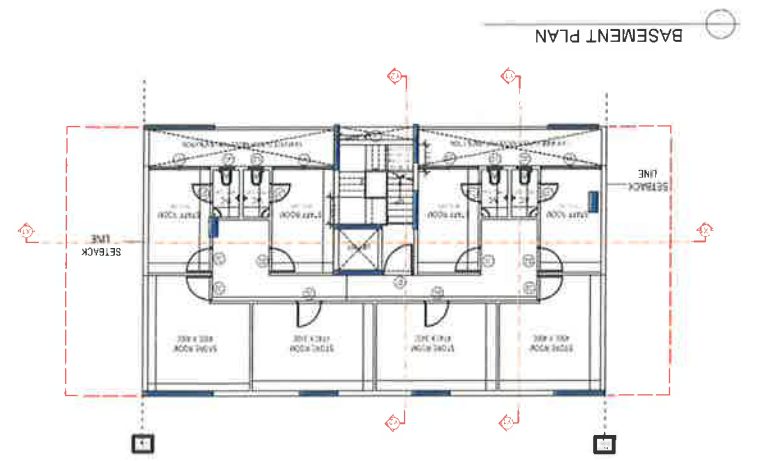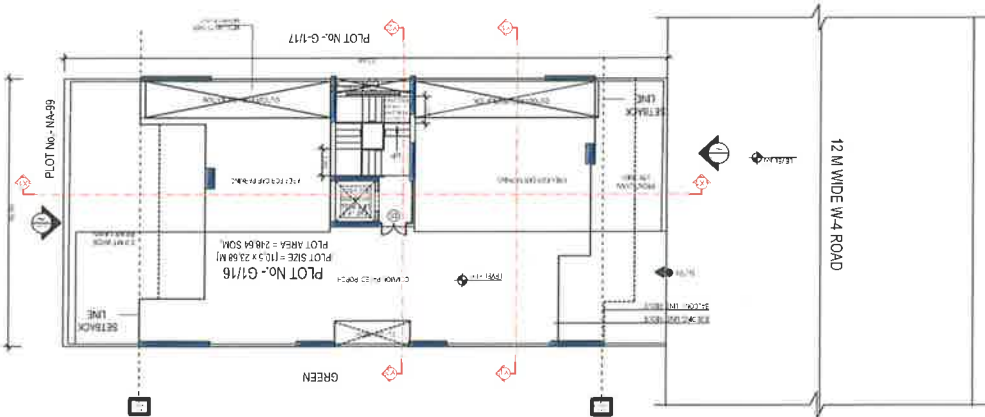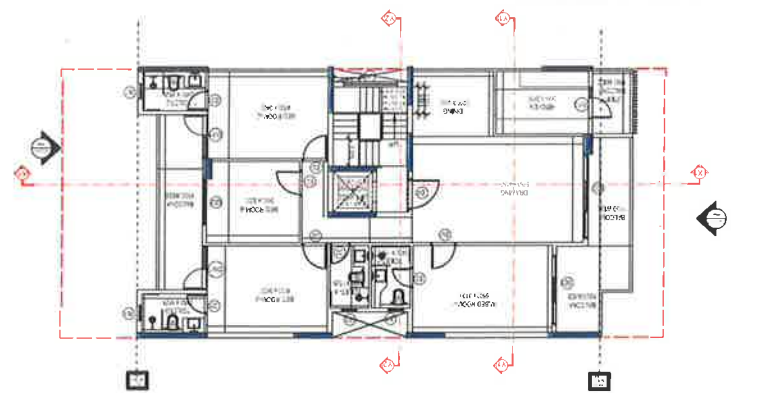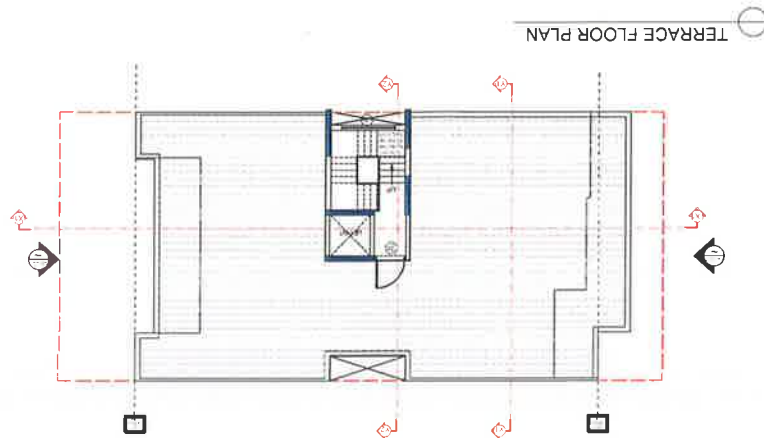

NO.	DOOR	WIDTH	HEIGHT	FROM	TO
1	DOOR	1.20	2.10	1.00	2.10
2	DOOR	1.20	2.10	1.00	2.10
Date: 17-02-2021
 Scale: 1:100
 Drawing No.: 01
 Project: Proposed Residential Building
 On Plot No. G1/16, Garden City,
 Sector 91 & 92,
 Gurugram, Haryana
 Architect: Arcop Associates Pvt. Ltd.
 PGP, 505, Sector-92, Gurugram-120001
 M/s DLF UTILITIES LTD.
 STREET G1, GARDEN CITY, SECTOR 91 & 92,
 GURUGRAM (HARYANA)
 Plot No. G1/16, AT 12 MT WIDE
 KEY PLAN: GARDEN CITY
 SECTOR 91 & 92 GURUGRAM
 Architect's Signature
 Owner's Signature

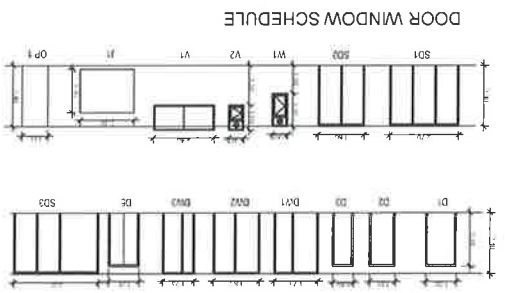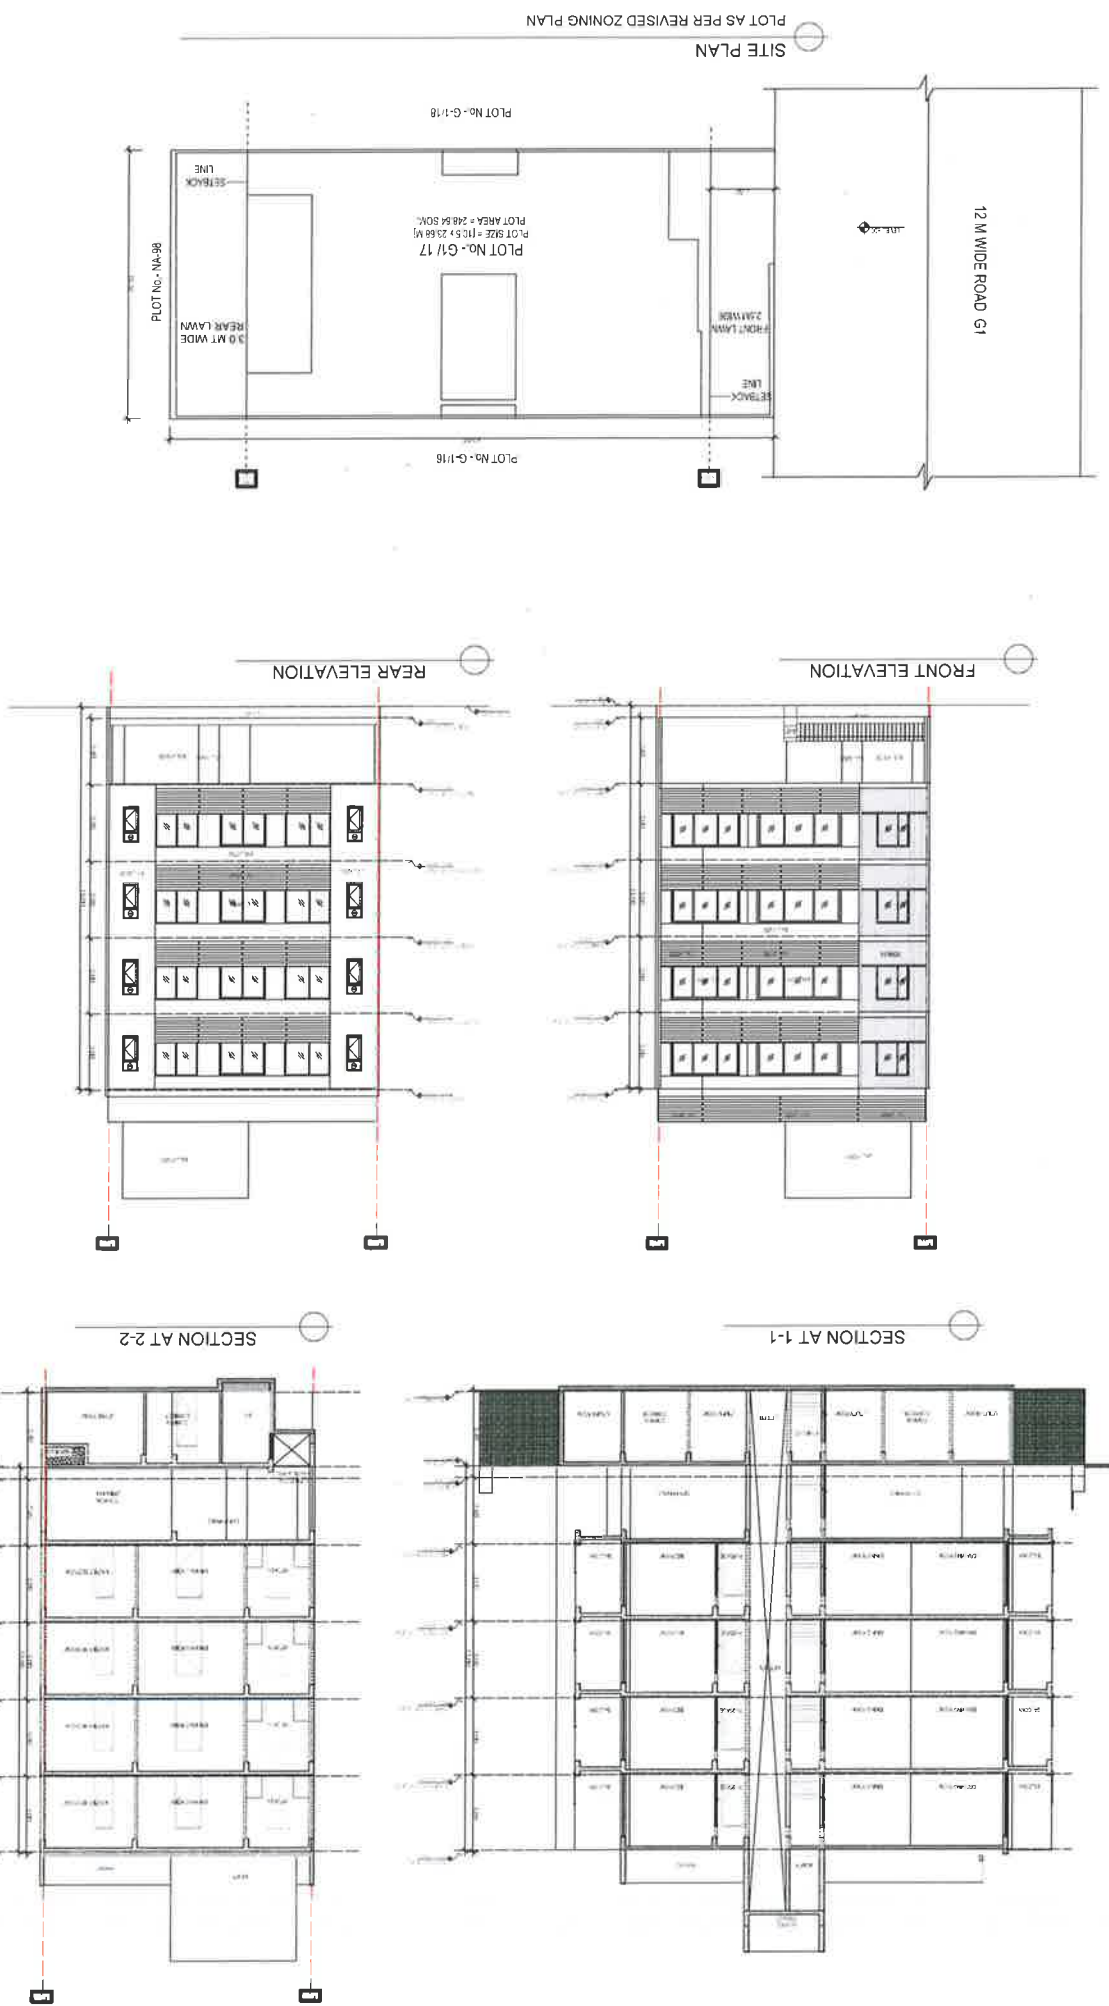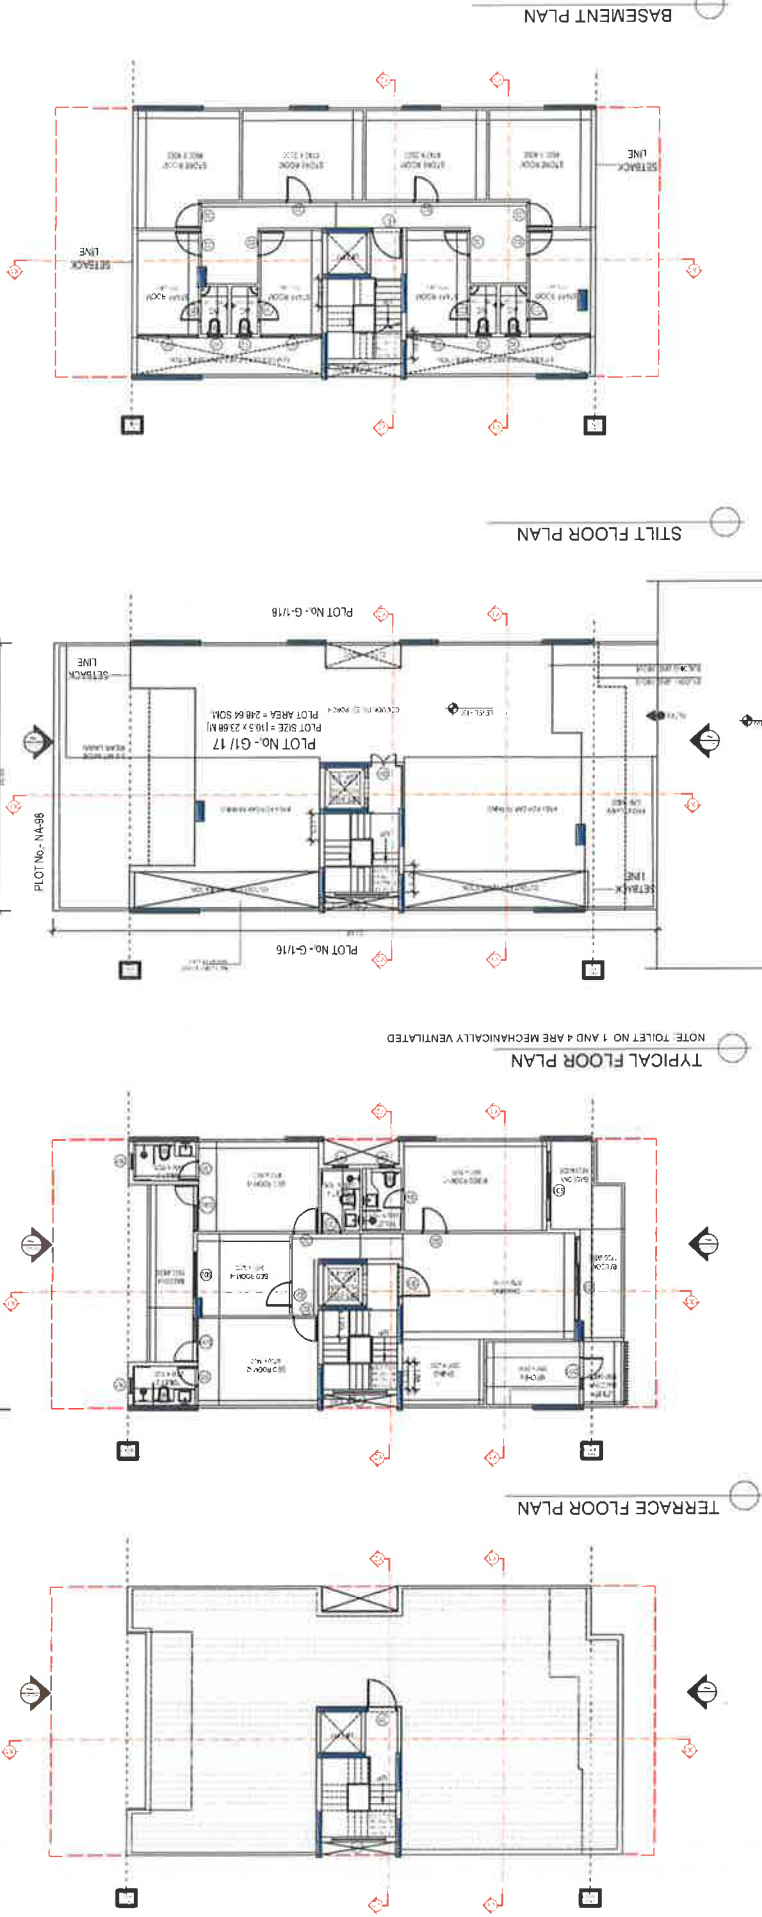

PROPOSED RESIDENTIAL BUILDING
On Plot No. G1/17, Garden City, Gurugram, Haryana

Architect's Signature

Architect
Aroop Associates Pvt. Ltd.
Plot 360, Sec-23, Gurugram-12001

M/s DLF UTILITIES LTD.
GURUGRAM (HARYANA)

STREET G1, GARDEN CITY, SECTOR 91 & 92, PLOT NO. - G1/17, AT 12 MT WIDE

KEY PLAN - GARDEN CITY SECTOR 91 & 92 GURUGRAM

SCALE 1:100








DATE 17-02-2021

DRAWING NO. 01

FLOOR PLANS, ELEVATION & SECTION, SITE PLAN

DOOR WINDOW SCHEDULE

NO.	DOOR	WINDOW	REMARKS
1	1.0	1.0	1.0
2	2.0	2.0	2.0
3	3.0	3.0	3.0
100	100.0	100.0	100.0

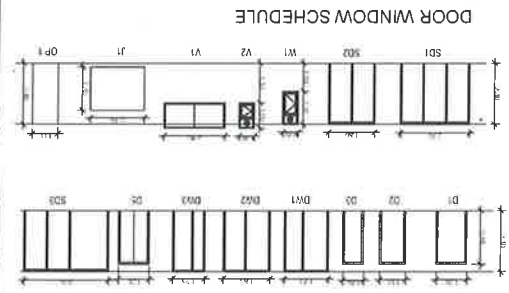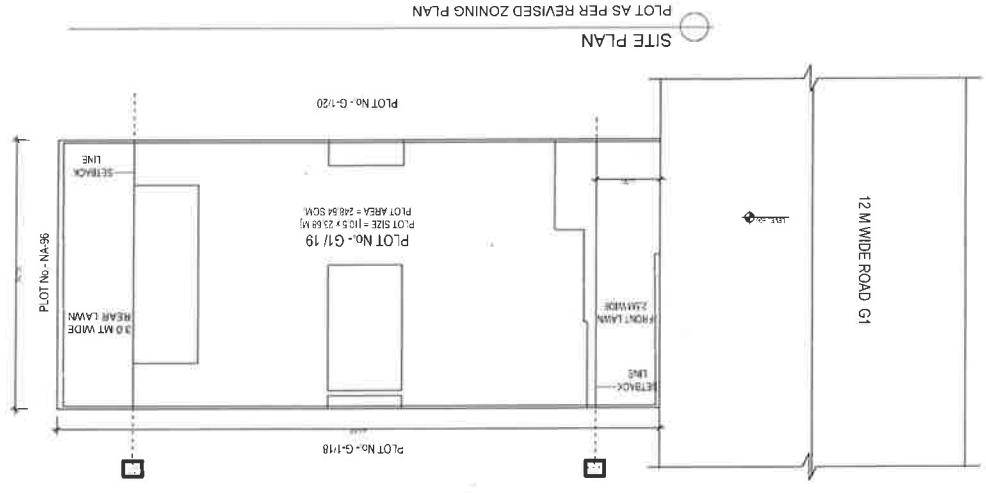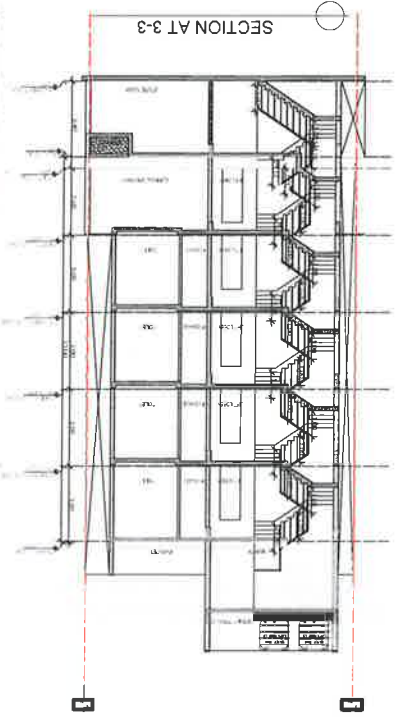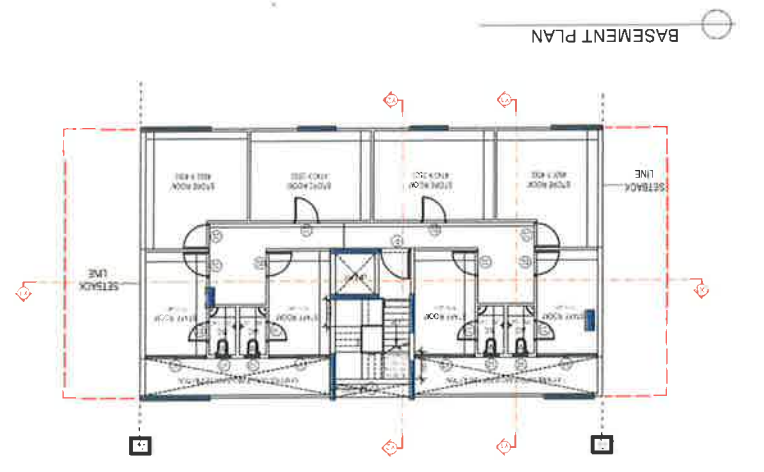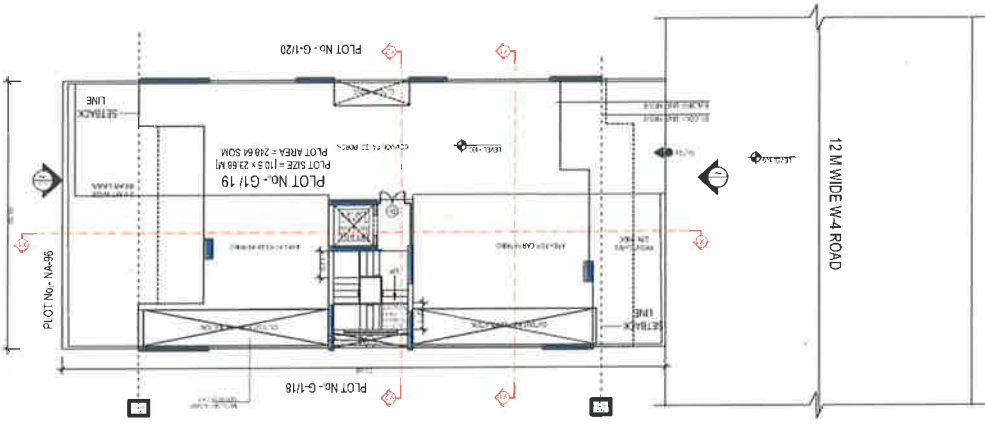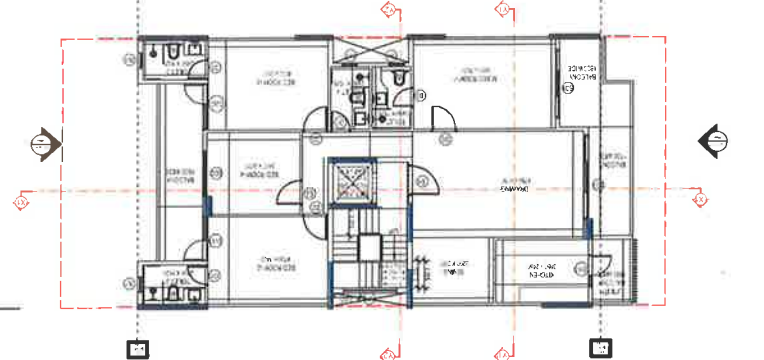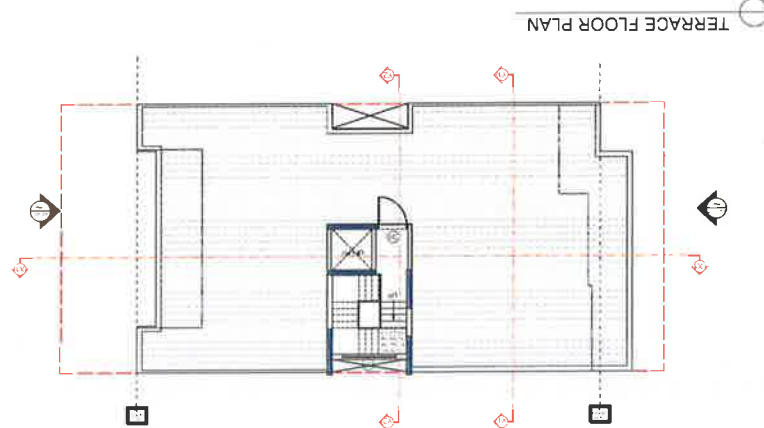

NO.	DOOR	WIDTH	HEIGHT	FROM	TO
1	D1	1500	2100	U	2100
2	D2	1500	2100	U	2100
3	D3	1500	2100	U	2100
100	D100	1500	2100	U	2100

Project - Proposed Residential Building Plan (Independent floors), On Plot No. G1/19, Garden City, Gurugram, Haryana

Drawing Title - FLOOR PLANS, ELEVATION & SECTION, SITE PLAN

Drawing No. 01

Date 17-02-2021

SCALE 1:100



Architects M/s DLF UTILITIES LTD.

Architects P. 365, Sec-32, Gurugram-120017

Architect's Signature

Draftsman's Signature

Plot No. G1/19, AT 12 MT WIDE STREET G1, GARDEN CITY, SECTOR 91 & 92, GURUGRAM (HARYANA)

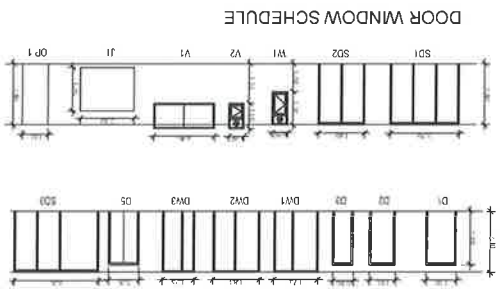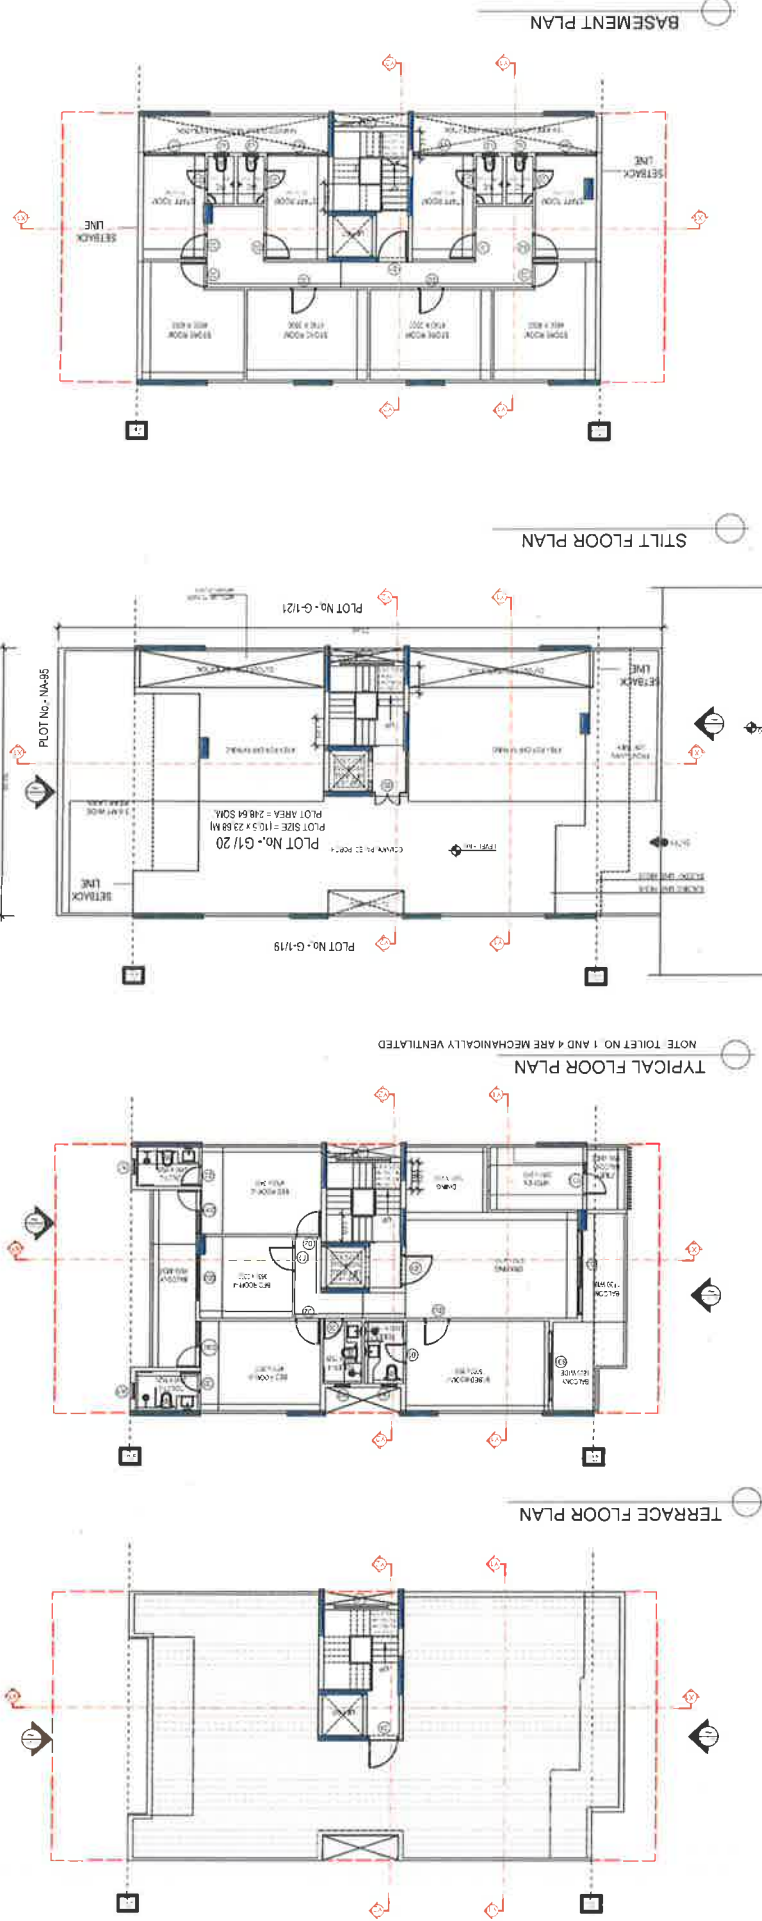

Project :- Proposed Residential Building
Plan (Independent floors),
On Plot No. G1/20, Garden City,
Sector 91 & 92,
Gurgaon, Haryana

Architects
Aroop Associates Pvt. Ltd.
Pkt. 360, Sec-32, Gurgaon-122001
Ph. 91000 22001

Architects Signature

Client's Signature

Scale 1:100











Date 17-02-2021

Drawing No. 01

KEY PLAN - GARDEN CITY
SECTION 91 & 92 GURGAON

Plot No. G1/20, At 12 MT WIDE
STREET G1,
GARDEN CITY, SECTOR 91 & 92,
GURGAON (HARYANA)

DOOR WINDOW SCHEDULE			
NO.	DOOR	NO.	WINDOW
1	DOOR	1	WINDOW
2	DOOR	2	WINDOW
3	DOOR	3	WINDOW
100	DOOR	100	WINDOW

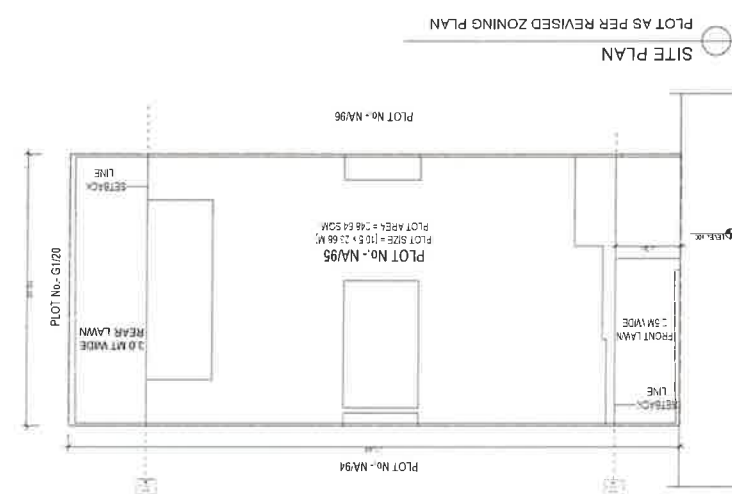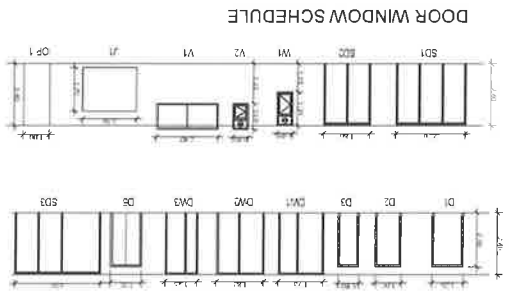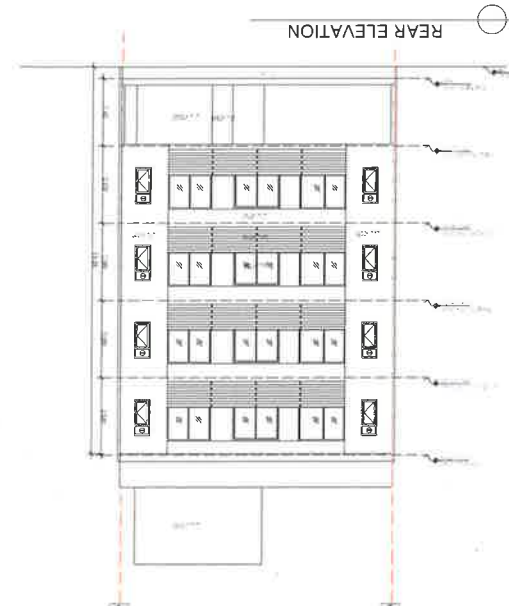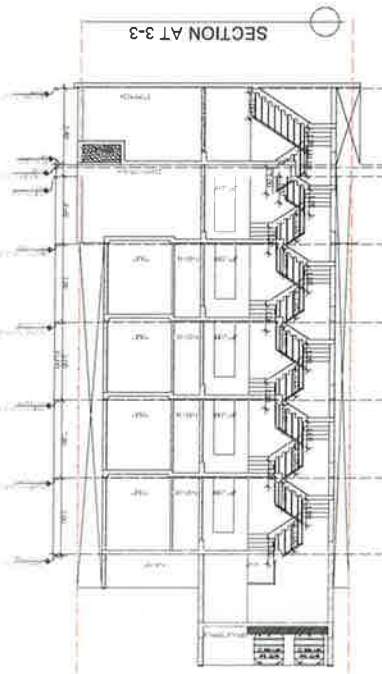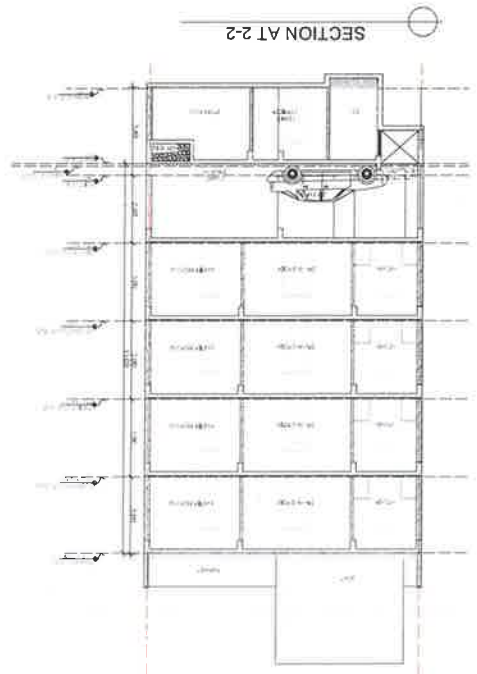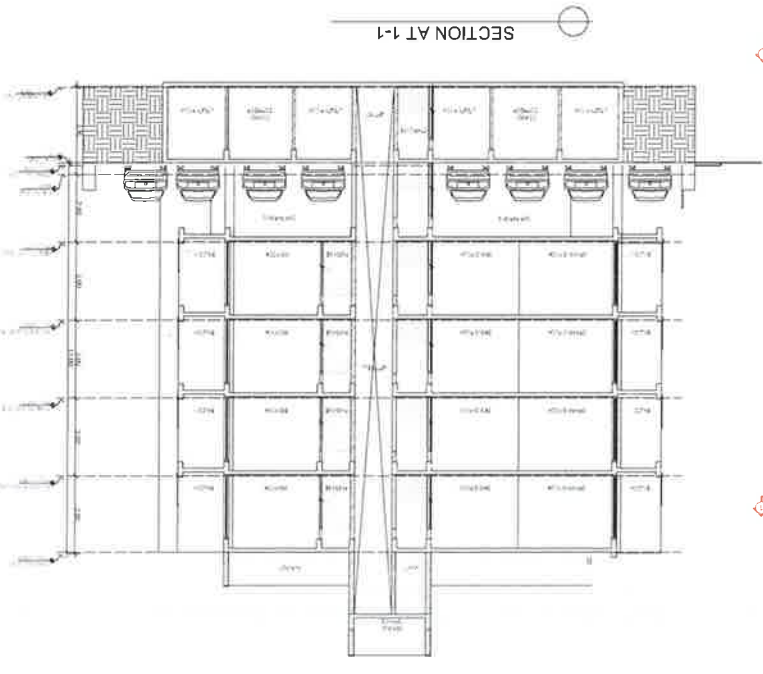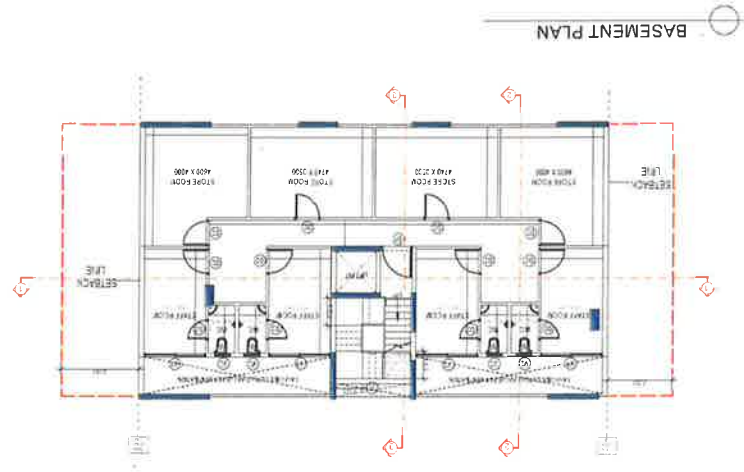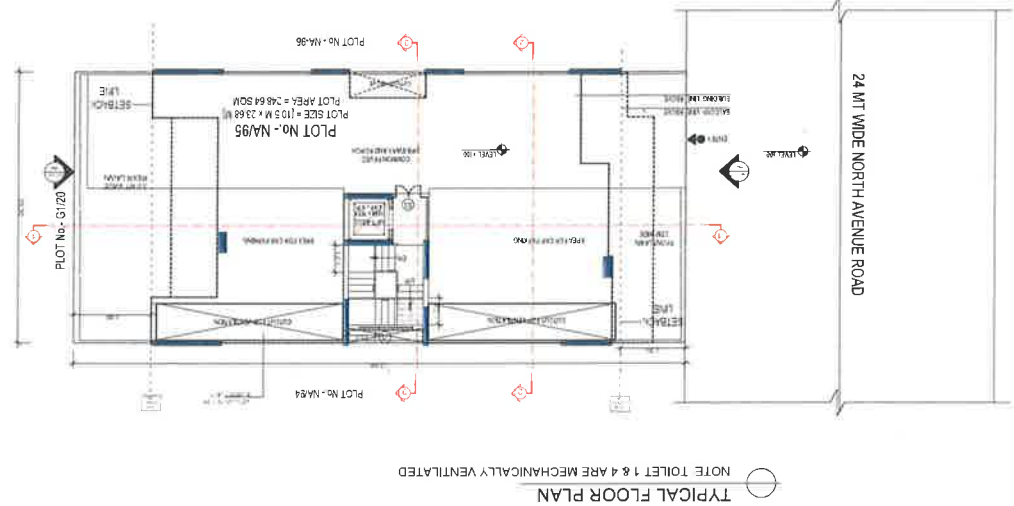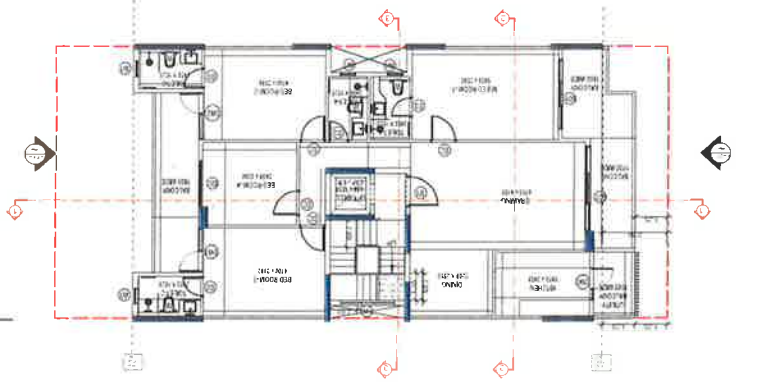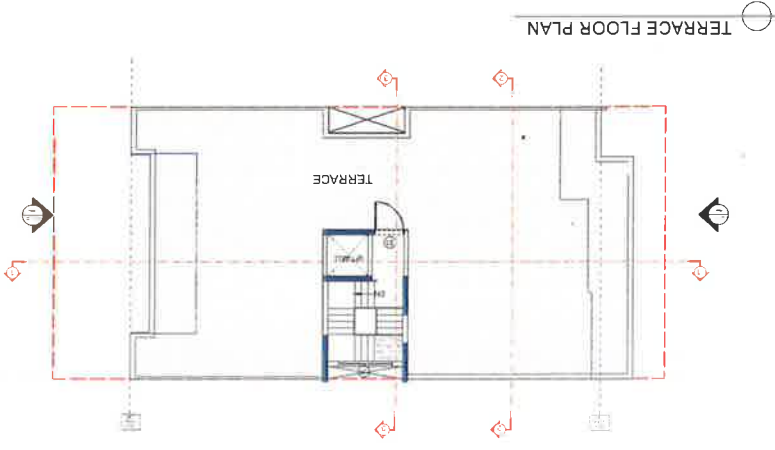

Project :- Proposed Residential Building
Plan On Plot No. NA/95, At 24 mt
Wide North Avenue Road,
Garden City, Sector 91 & 92,
Gurgaon, Haryana

Drawing Title :-
FLOOR PLANS, ELEVATION &
SECTION, SITE PLAN

Architects
M/s DLF UTILITIES LTD.

Architects
Arcop Associates Pvt. Ltd.
Pkt-36A, Sec-92, Gurgaon-122001
MR. ANAND KUMAR

Owner's Signature

Date
17-02-2021



Scale
1:100

01

KEY PLAN, GARDEN CITY
SECTION 91 & 92 GURUGRAM

Plot No. NA/95, At 24 MT Wide
North Avenue Road,
Garden City, Sector 91 & 92,
Gurgaon (Haryana)

Sl. No.	Item	Quantity	Unit	Remarks
1	DOOR	1	EA	DOOR 1
2	DOOR	1	EA	DOOR 2
3	DOOR	1	EA	DOOR 3
100	DOOR	1	EA	DOOR 100

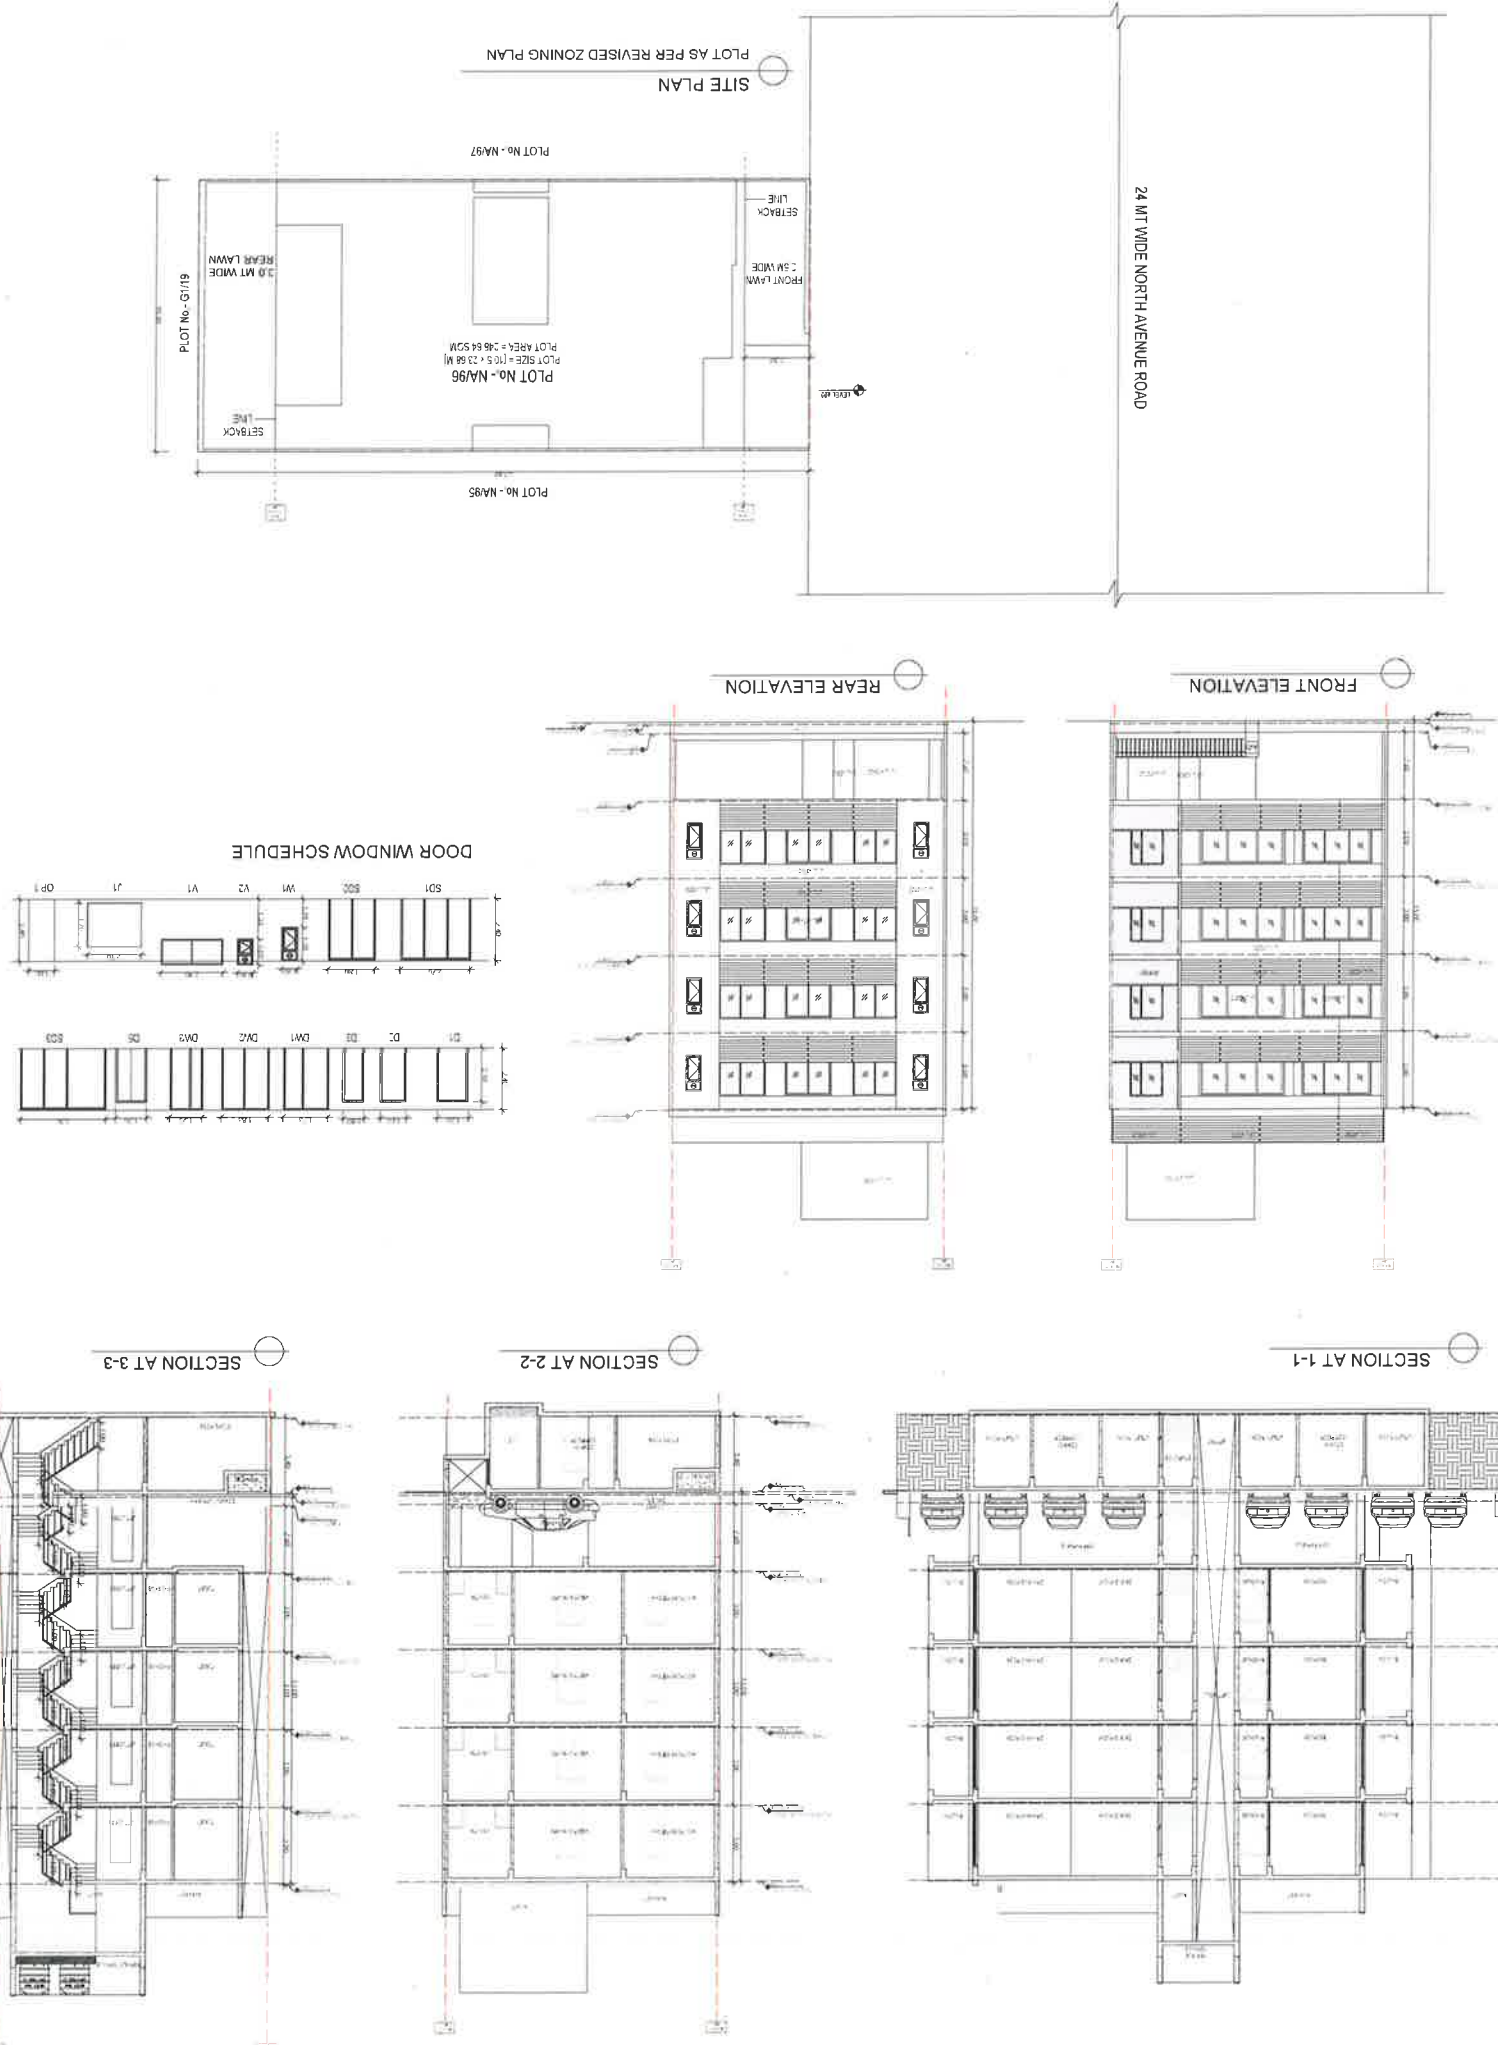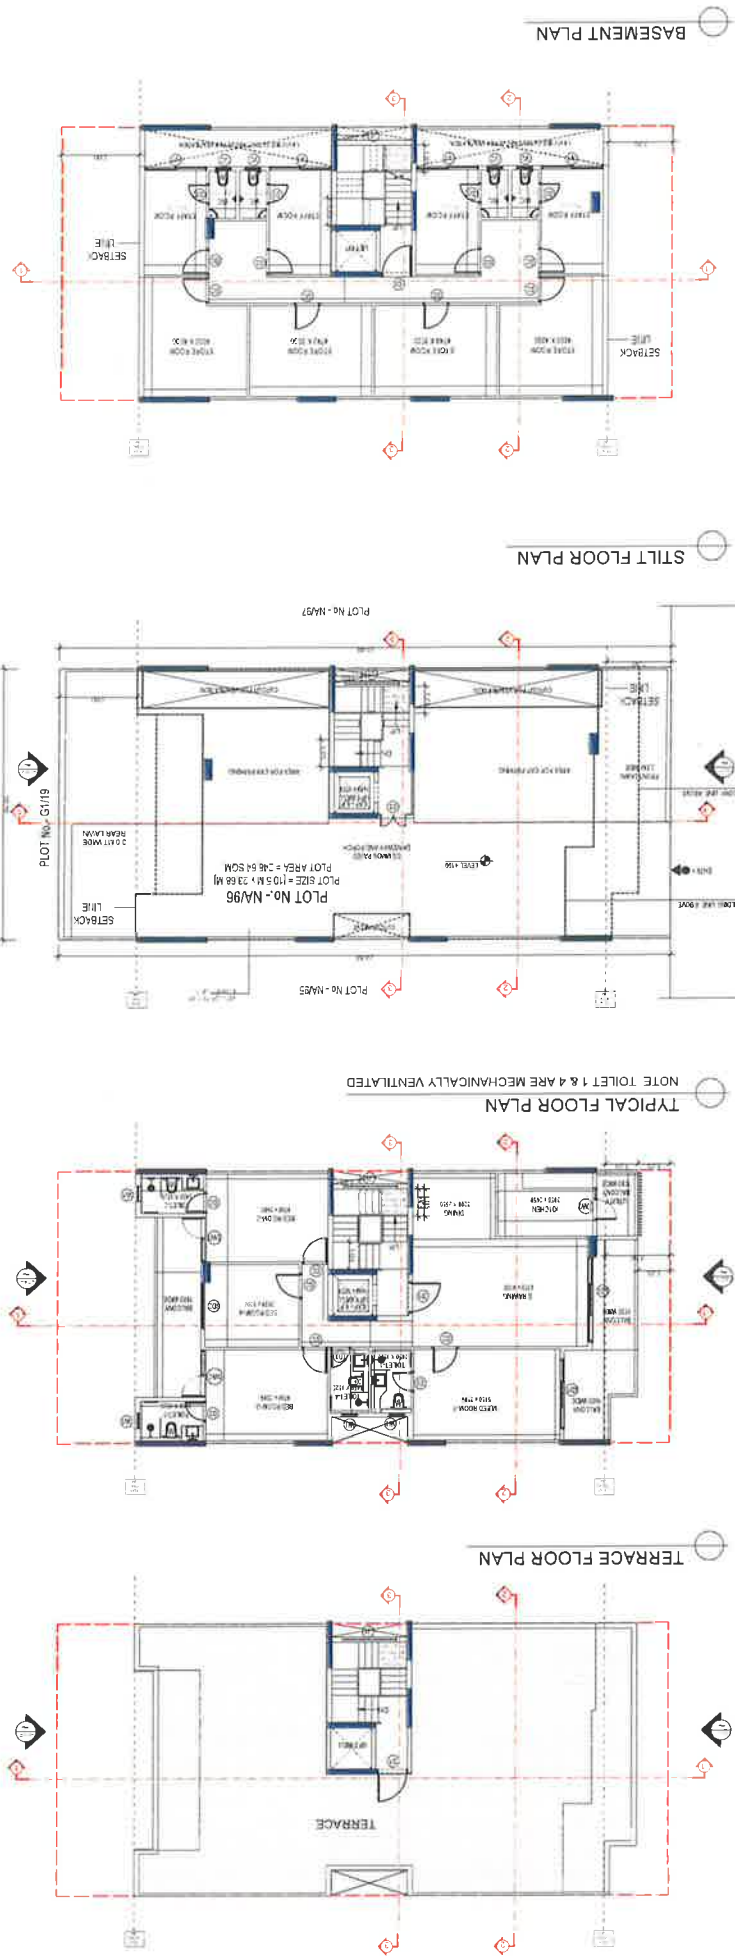

KEY PLAN - GARDEN CITY

PROPOSED RESIDENTIAL BUILDING

Plot No. NA/96, At 24 mt wide North Avenue Road, Garden City, Sector 91 & 92, Gurugram, Haryana

Architects

Arco Associates Pvt. Ltd.
Plot. 36B, Sec-32, Gurgaon-12001











Architect's Signature

Owner's Signature


DATE 17-02-2021

SCALE 1:100

DRAWING No. 01

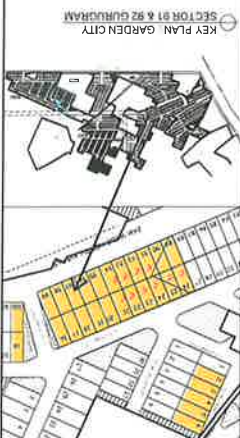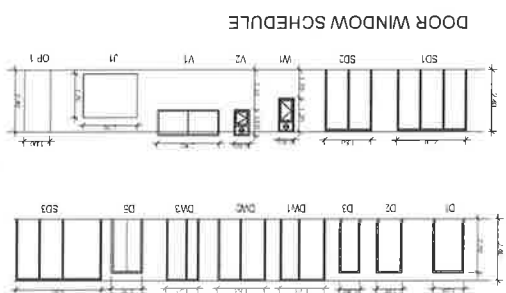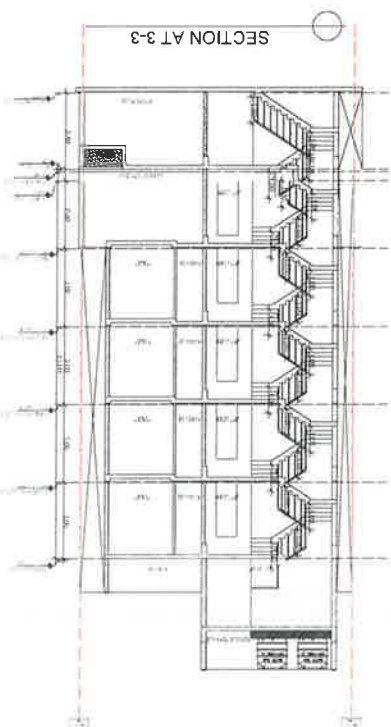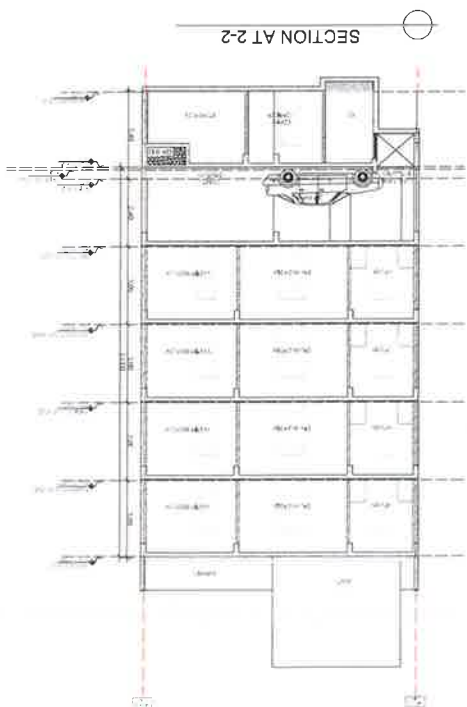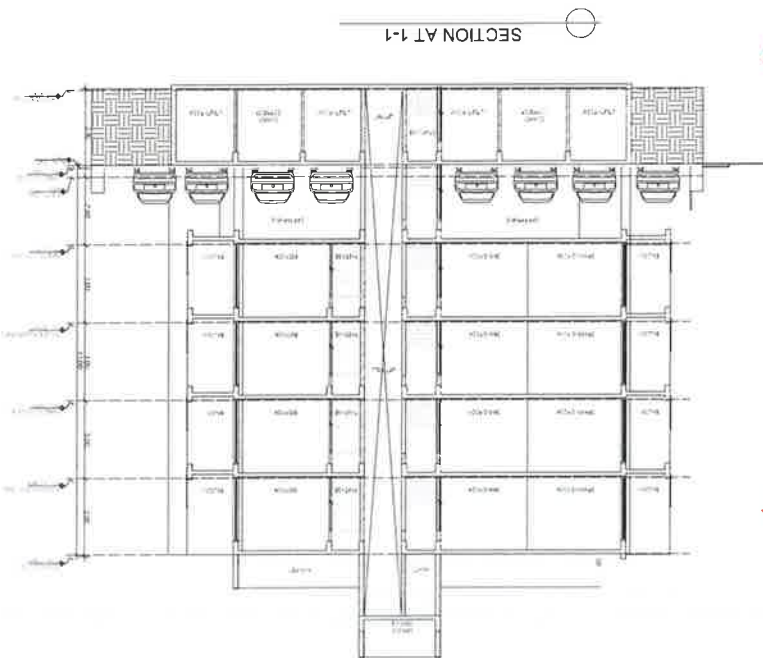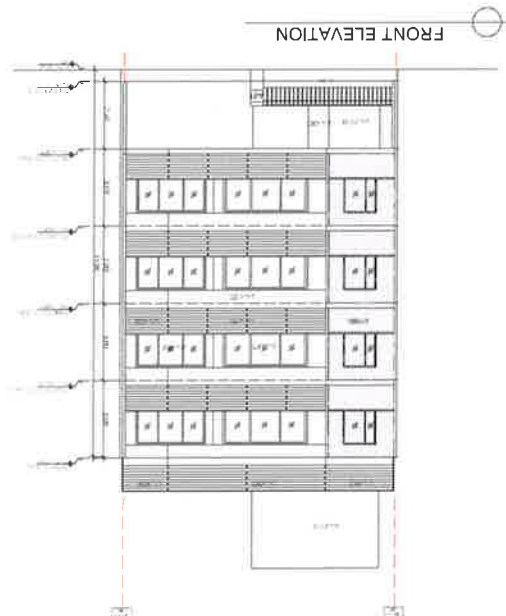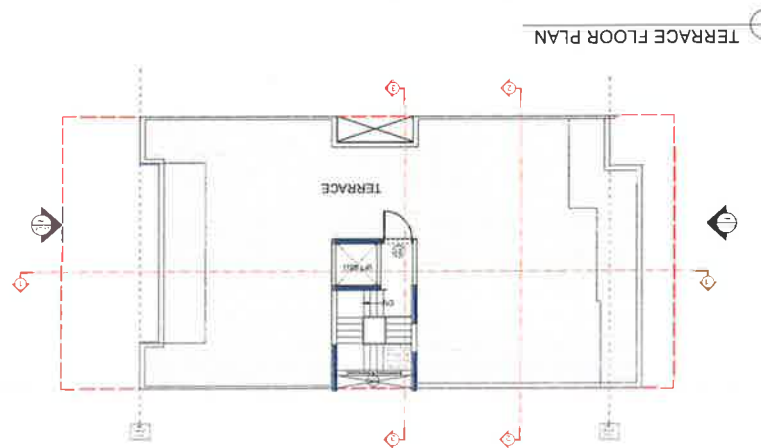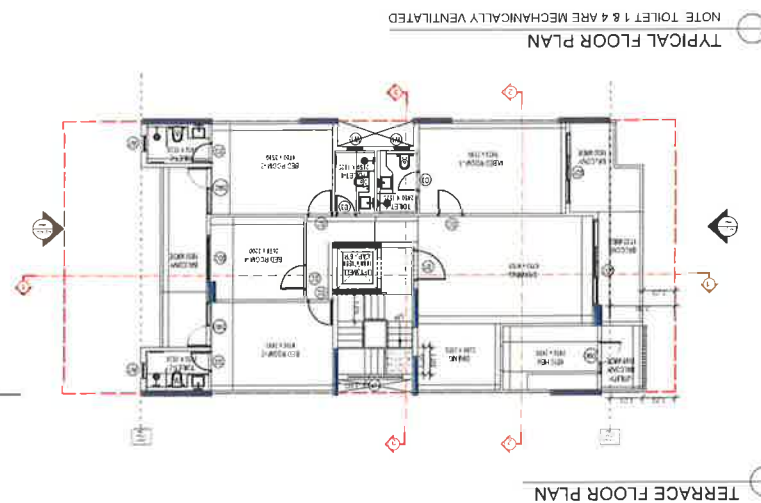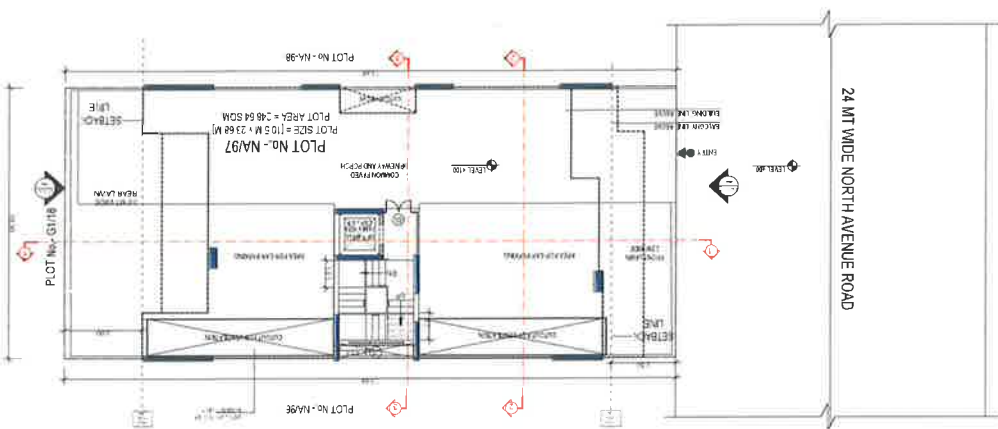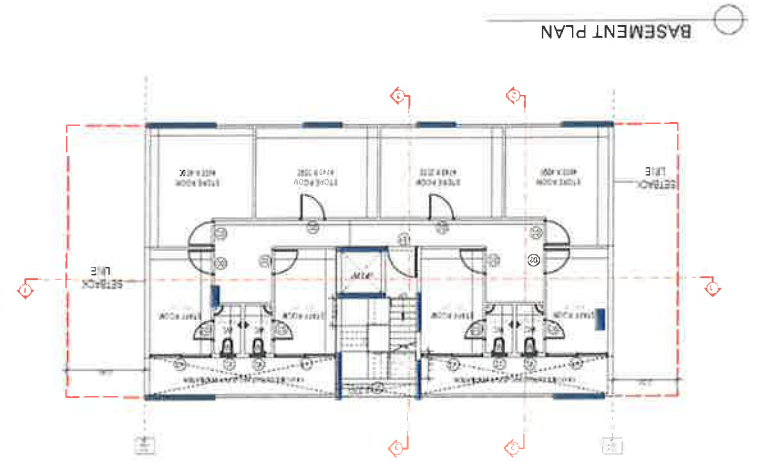

SR	LEADER	DOOR WINDOW	SECTIONS	(From RFL)	(LFL From RFL)
NO	D	1	1200	2100	2100
1	D2	1000	2100	2100	2100
2	D3	600	9100	2100	2100
3	D4	1200	1000	2100	2100
4	D5	1000	1000	2100	2100
5	D6	1000	1000	2100	2100
6	D7	1000	1000	2100	2100
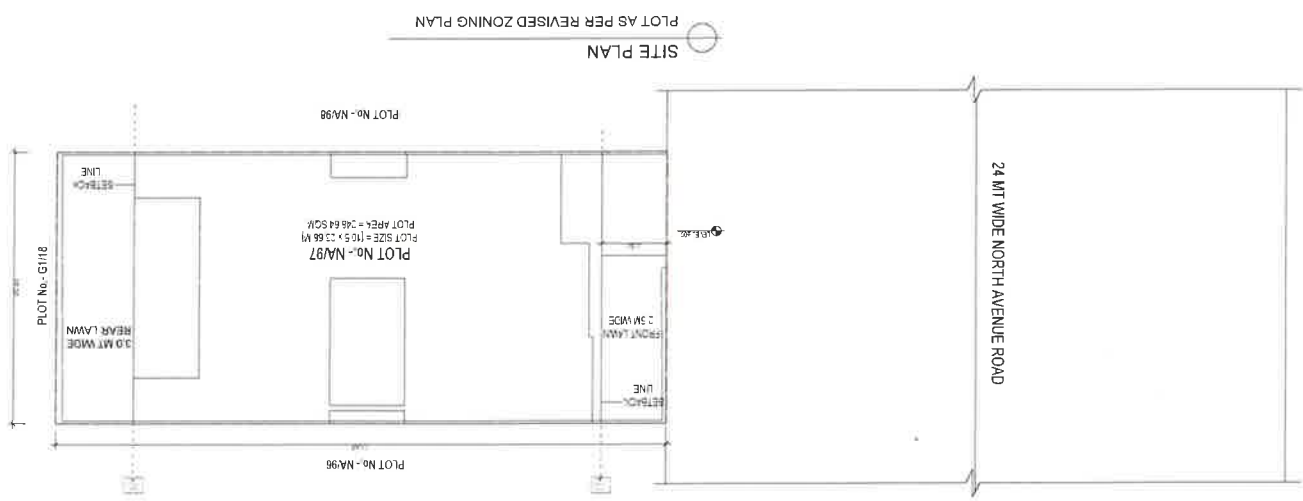

PLOT NO: NA/97, AT 24 MT WIDE
NORTH AVENUE ROAD,
GARDEN CITY, SECTOR 91 & 92,
GURUGRAM (HARYANA)

M/S DLF UTILITIES LTD.

Arcomp Associates Pvt. Ltd.
Plot-36b, Sec-32, Gurgaon-122001

Architect's Signature

H. W. R. K. J. M. S.

Seal of the American Institute of Architects
Incorporated by Charter No. 1079


Owner's Signature

Project -
Proposed Residential Building
Plan On Plot No. NA/97, At 24 mt
wide NORTH AVENUE ROAD,
Garden City, Sector 81 & 92,
Gurgaon, Haryana
Drawing Title -
FLOOR PLANS, ELEVATION &
SECTION, SITE PLAN


01	17-02-2021
Drawing No	Date

SITE PLAN

BASEMENT PLAN

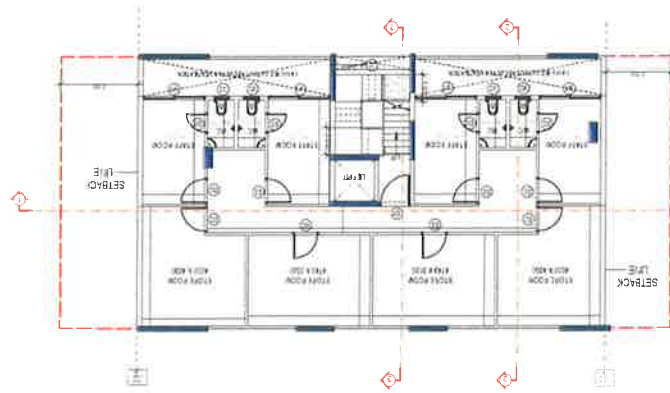


STILT FLOOR PLAN

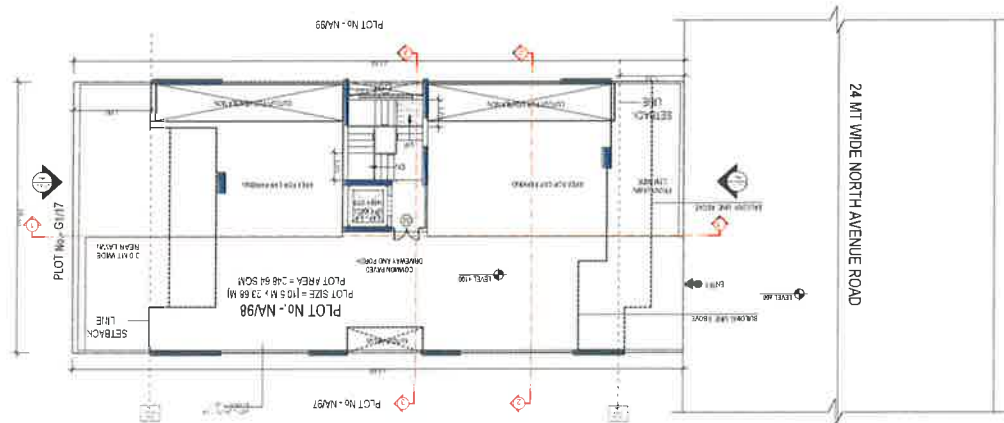

TYPICAL FLOOR PLAN

NOTE TOILET 1 & 4 ARE MECHANICALLY VENTILATED

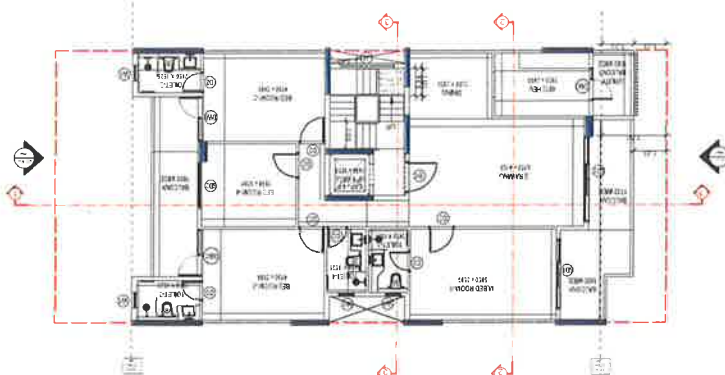


TERRACE FLOOR PLAN




FRONT ELEVATION




REAR ELEVATION

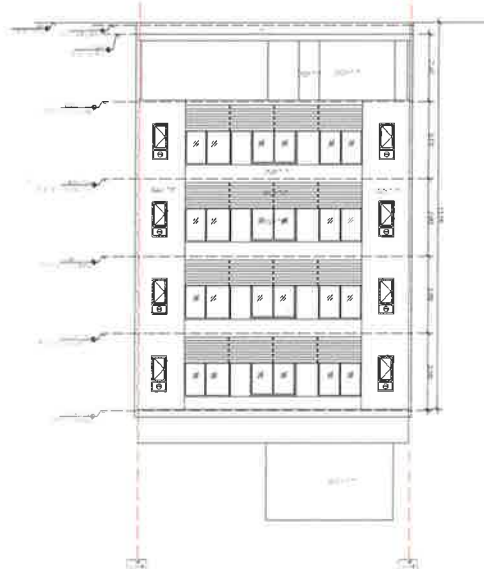


SECTION AT 1-1

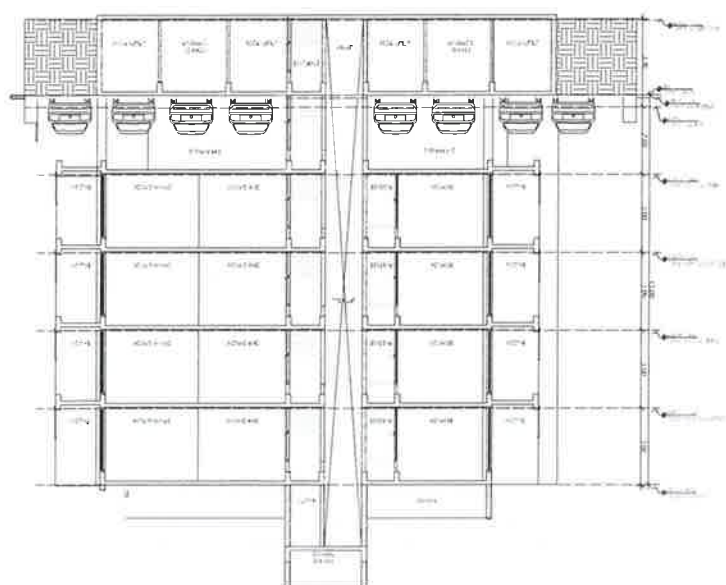


SECTION AT 2-2

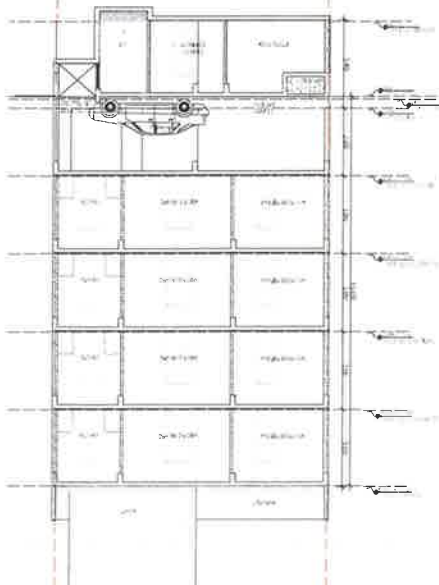


SECTION AT 3-3

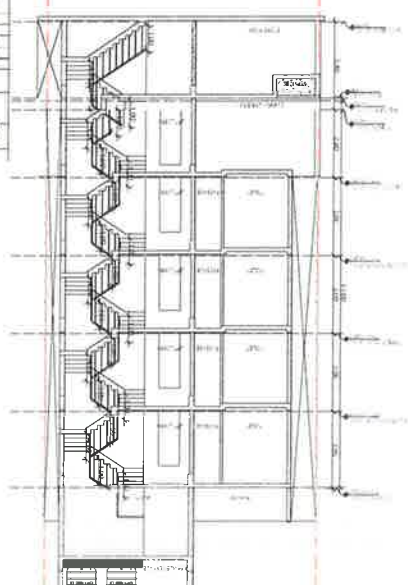






DOOR WINDOW SCHEDULE

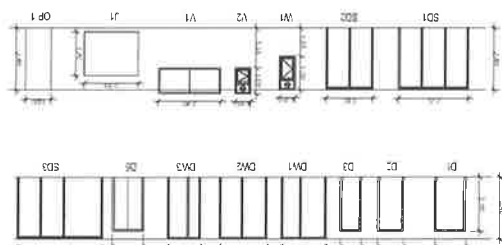

SITE PLAN

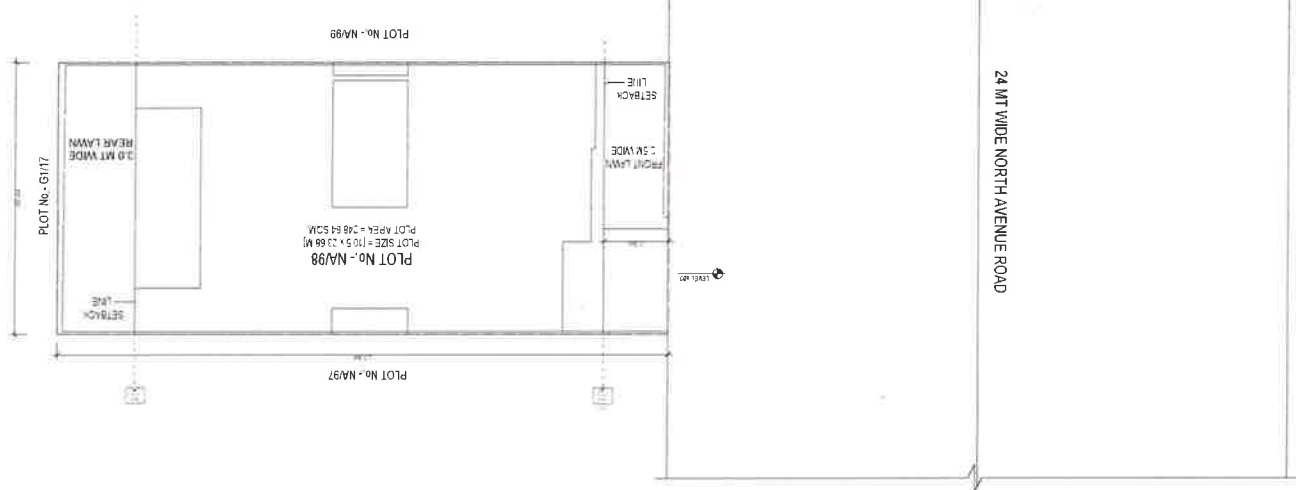

Site	Location	Length (m)	Width (m)	Height (m)	Area (m ²)	Vol. (m ³)
1	1	1000	1000	2100	2100	2100
2	2	1000	1000	2100	2100	2100
3	3	1000	1000	2100	2100	2100
55	55	1000	1000	2100	2100	2100

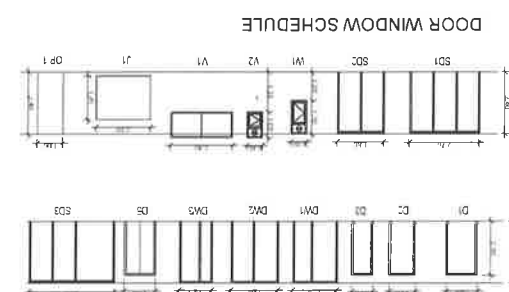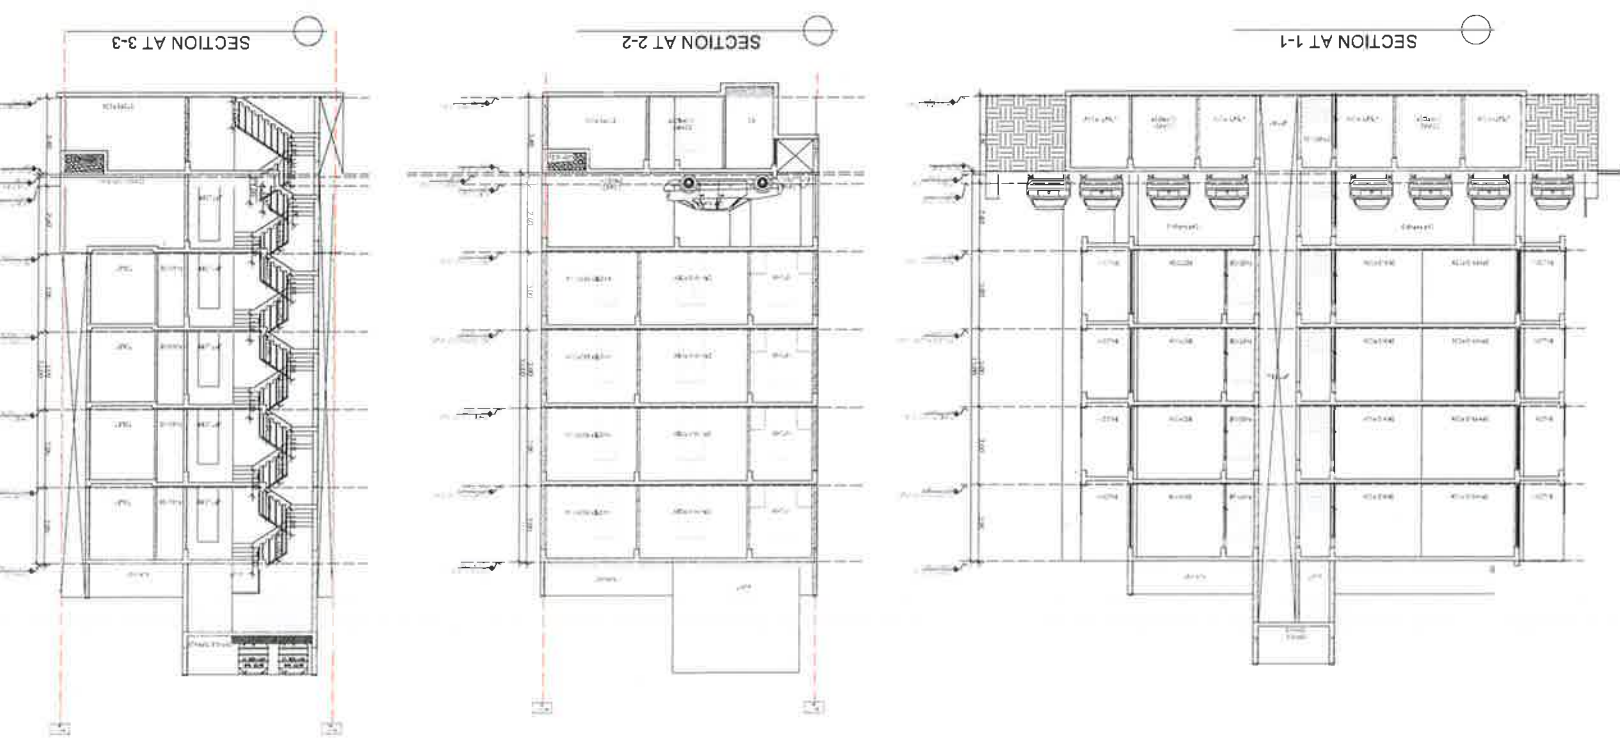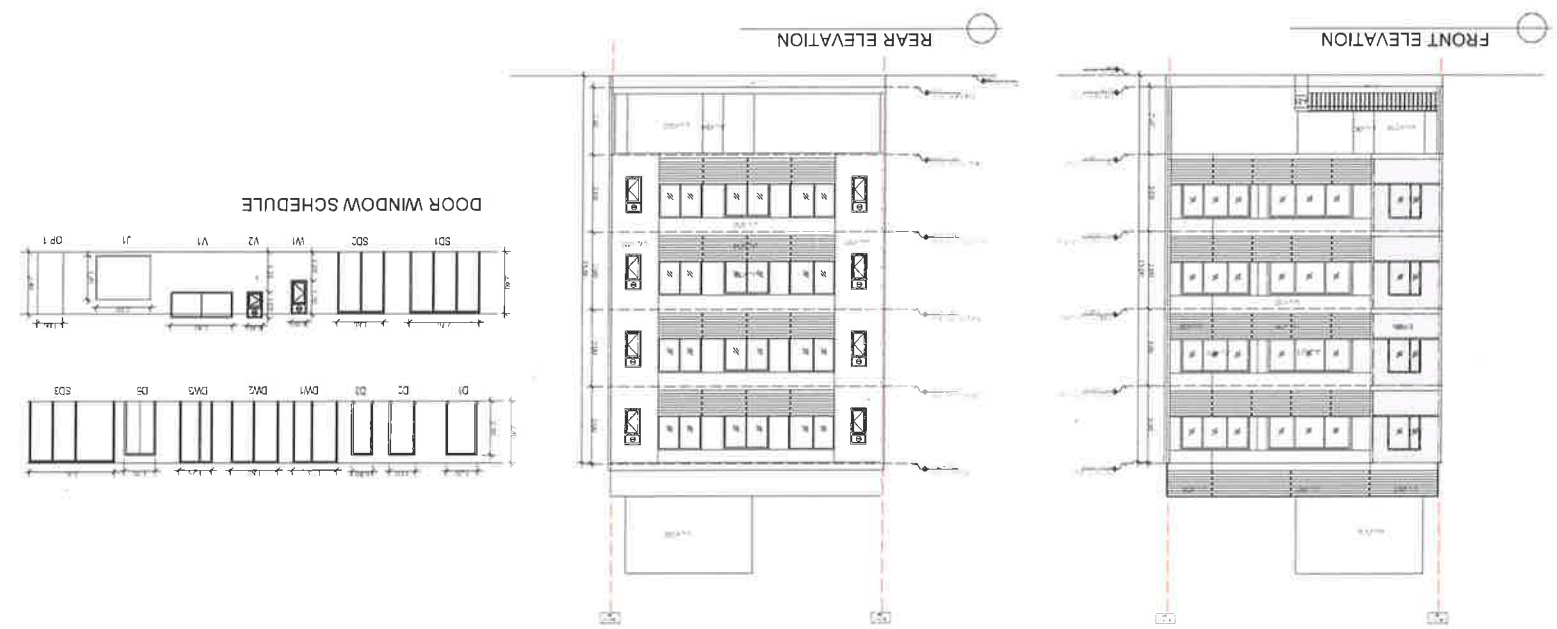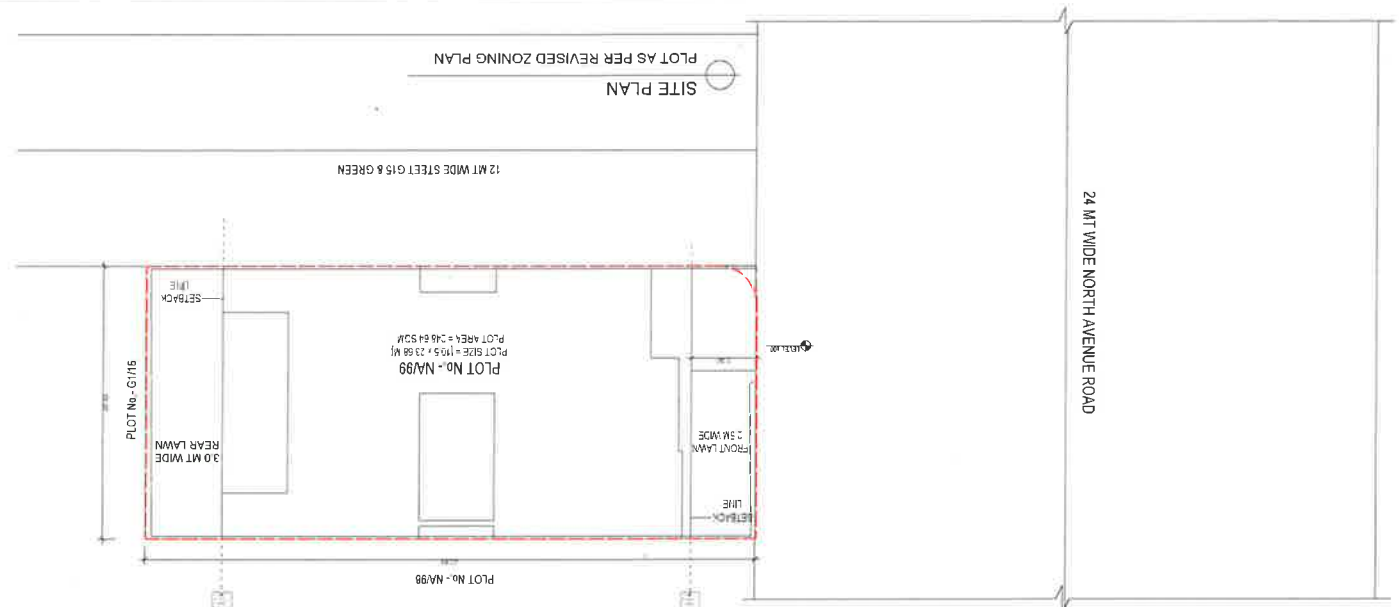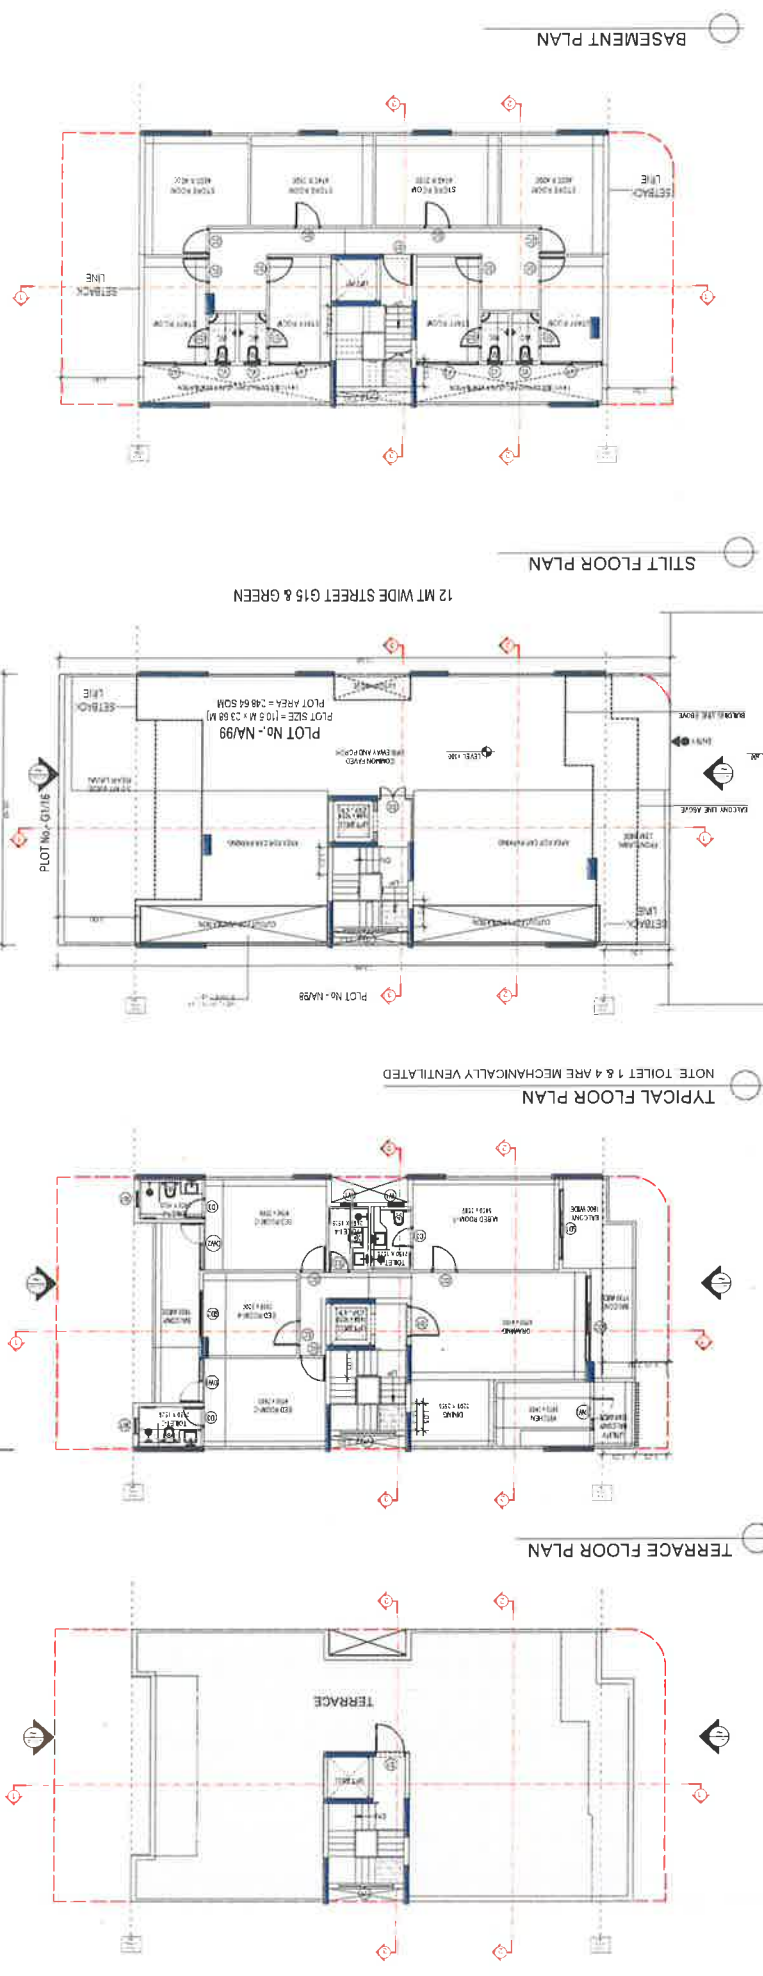

SCALE 1:100

17-02-2021

01

Project :-

Proposed Residential Building

Plan On Plot No. NA/99, At 24 mt

Wide North Avenue Road,

Garden City, Sector 91 & 92,

Gurgaon, Haryana

Architects

Architects Pvt. Ltd.

Ph: 960, 960-22, Gurgaon-122001

NO. 10/100, SECTOR 91

Client :-

M/S DLF UTILITIES LTD.

Architects

Architects Pvt. Ltd.

Ph: 960, 960-22, Gurgaon-122001

NO. 10/100, SECTOR 91

Architect's Signature

Owner's Signature

Drawing Title :-

FLOOR PLANS, ELEVATION &

SECTION, SITE PLAN

NO. 10/100, SECTOR 91

Architect's Signature

Architects Pvt. Ltd.

Ph: 960, 960-22, Gurgaon-122001

NO. 10/100, SECTOR 91

KEY PLAN, GARDEN CITY

SECTION 91 & 92 GURUGRAM

Plot No. NA/99, At 24 MT WIDE

NORTH AVENUE ROAD,

GARDEN CITY, SECTOR 91 & 92,

GURUGRAM (HARYANA)

DOOR WINDOW SCHEDULE








NO. 10/100, SECTOR 91

Architect's Signature

Architects Pvt. Ltd.

Ph: 960, 960-22, Gurgaon-122001

NO. 10/100, SECTOR 91

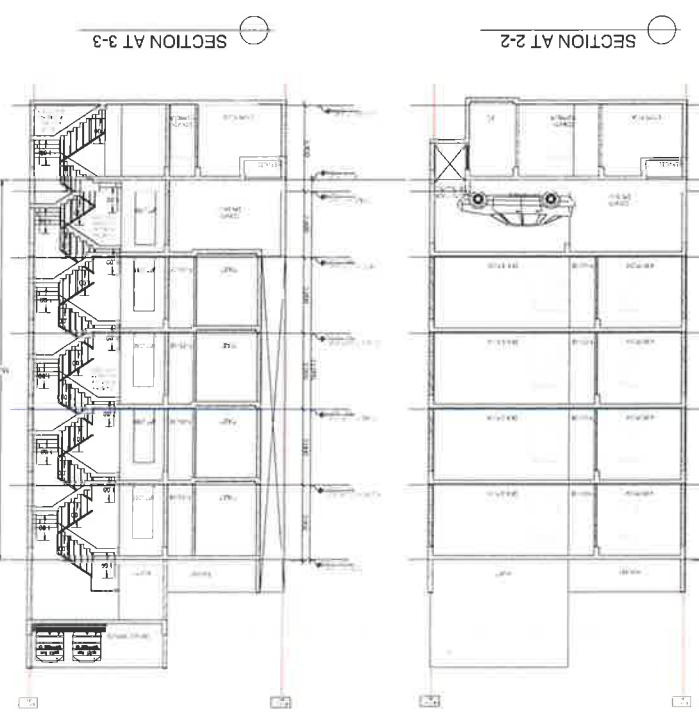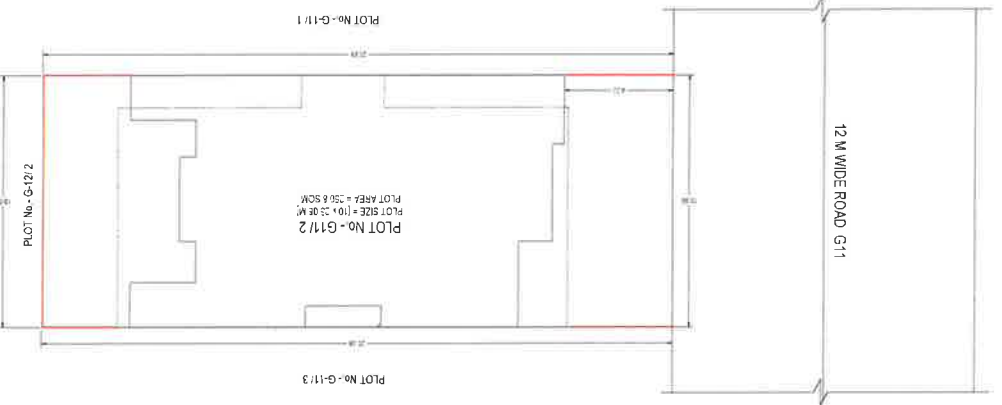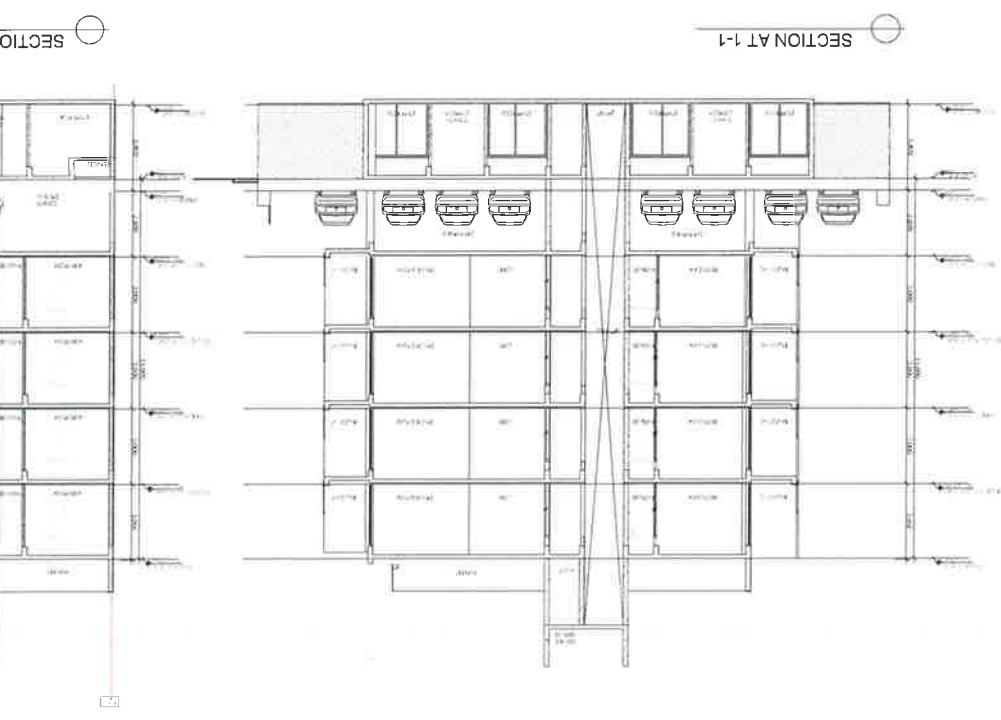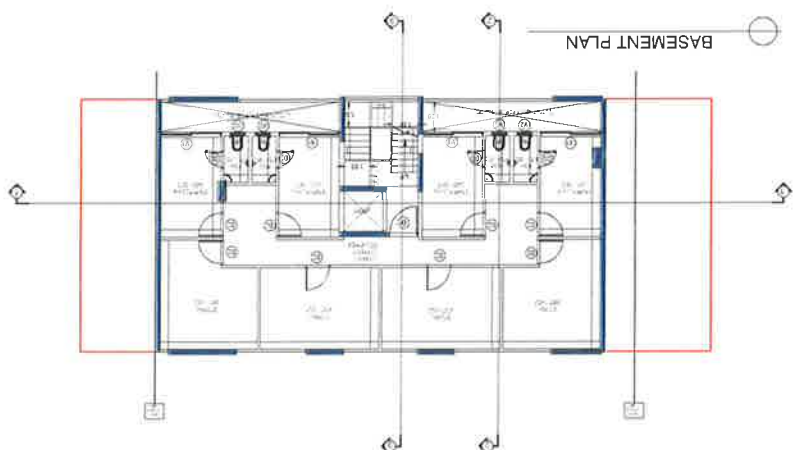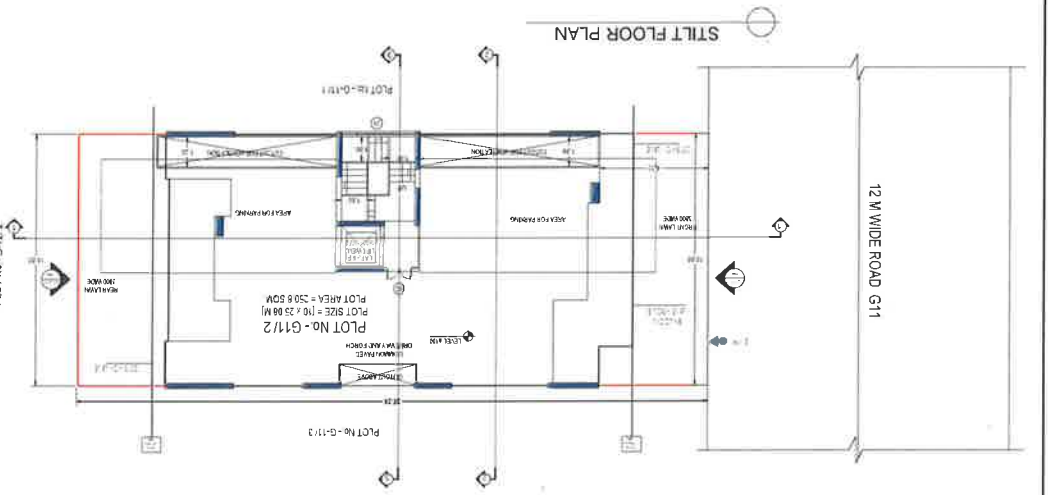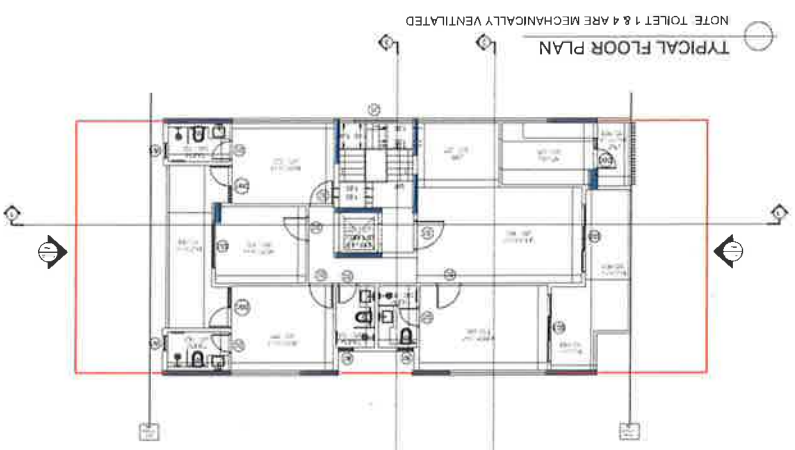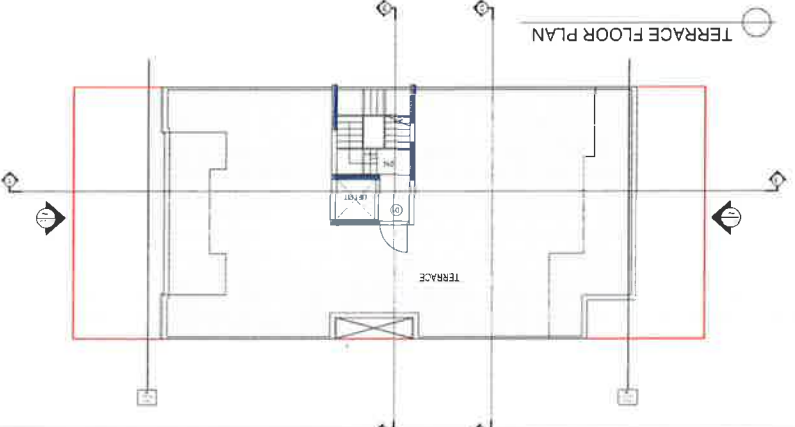

DOOR WINDOW SCHEDULE

NO.	DOOR	WINDOW	REMARKS
1	SD1	WD1	DOOR TO STAIRS
2	SD2	WD2	DOOR TO STAIRS
3	SD3	WD3	DOOR TO STAIRS
4	SD4	WD4	DOOR TO STAIRS
5	SD5	WD5	DOOR TO STAIRS
6	SD6	WD6	DOOR TO STAIRS
7	SD7	WD7	DOOR TO STAIRS
8	SD8	WD8	DOOR TO STAIRS
9	SD9	WD9	DOOR TO STAIRS
10	SD10	WD10	DOOR TO STAIRS
11	SD11	WD11	DOOR TO STAIRS
12	SD12	WD12	DOOR TO STAIRS
13	SD13	WD13	DOOR TO STAIRS
14	SD14	WD14	DOOR TO STAIRS
15	SD15	WD15	DOOR TO STAIRS
16	SD16	WD16	DOOR TO STAIRS
17	SD17	WD17	DOOR TO STAIRS
18	SD18	WD18	DOOR TO STAIRS
19	SD19	WD19	DOOR TO STAIRS
20	SD20	WD20	DOOR TO STAIRS

Project - Proposed Residential Building (Independent floors), Plot No. G1/2, Garden City, Gurugram, Haryana

Drawing Title - FLOOR PLANS, ELEVATION & SECTION, SITE PLAN

Scale - 1:100

Date - 17-02-2021

Sheet No. - 01

Architects - Arcop Associates Pvt. Ltd.

Architects - M/s DLF UTILITIES LTD.

Client - GURUGRAM (HARYANA)

Plot No. G1/2 AT 12 MT WIDE STREET G11, GARDEN CITY, SECTOR 91 & 92, GURUGRAM (HARYANA)





Owner's Signature

Architect's Signature

KEY PLAN - GARDEN CITY

DOOR WINDOW SCHEDULE

NO.	DOOR	WINDOW	REMARKS
1	SD1	WD1	DOOR TO STAIRS
2	SD2	WD2	DOOR TO STAIRS
3	SD3	WD3	DOOR TO STAIRS
4	SD4	WD4	DOOR TO STAIRS
5	SD5	WD5	DOOR TO STAIRS
6	SD6	WD6	DOOR TO STAIRS
7	SD7	WD7	DOOR TO STAIRS
8	SD8	WD8	DOOR TO STAIRS
9	SD9	WD9	DOOR TO STAIRS
10	SD10	WD10	DOOR TO STAIRS
11	SD11	WD11	DOOR TO STAIRS
12	SD12	WD12	DOOR TO STAIRS
13	SD13	WD13	DOOR TO STAIRS
14	SD14	WD14	DOOR TO STAIRS
15	SD15	WD15	DOOR TO STAIRS
16	SD16	WD16	DOOR TO STAIRS
17	SD17	WD17	DOOR TO STAIRS
18	SD18	WD18	DOOR TO STAIRS
19	SD19	WD19	DOOR TO STAIRS
20	SD20	WD20	DOOR TO STAIRS

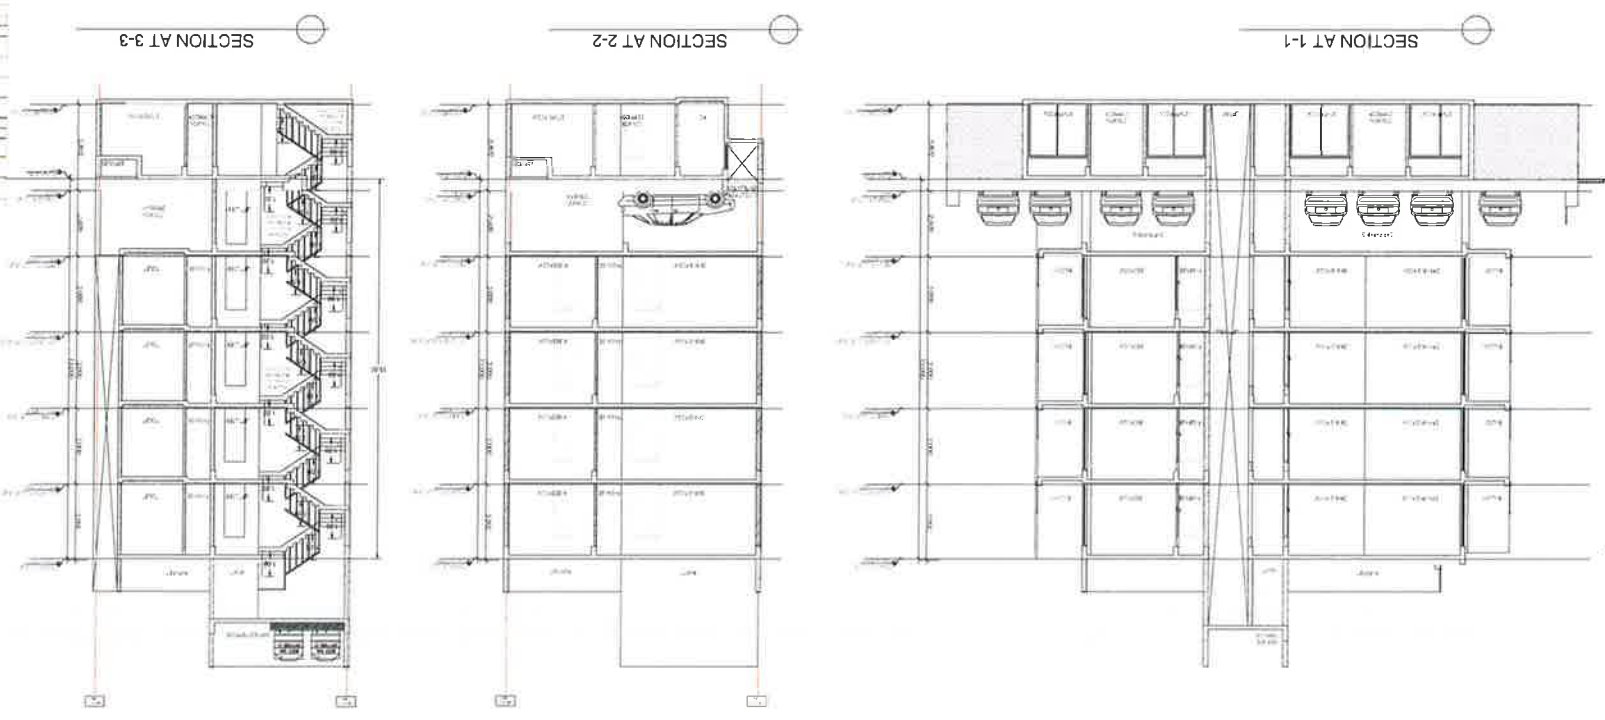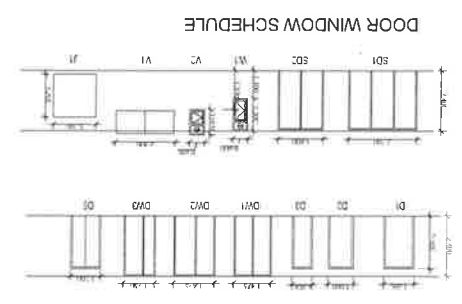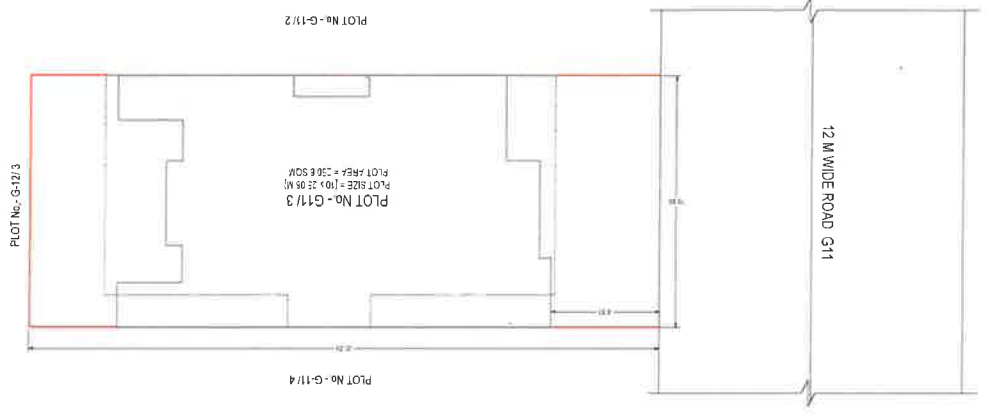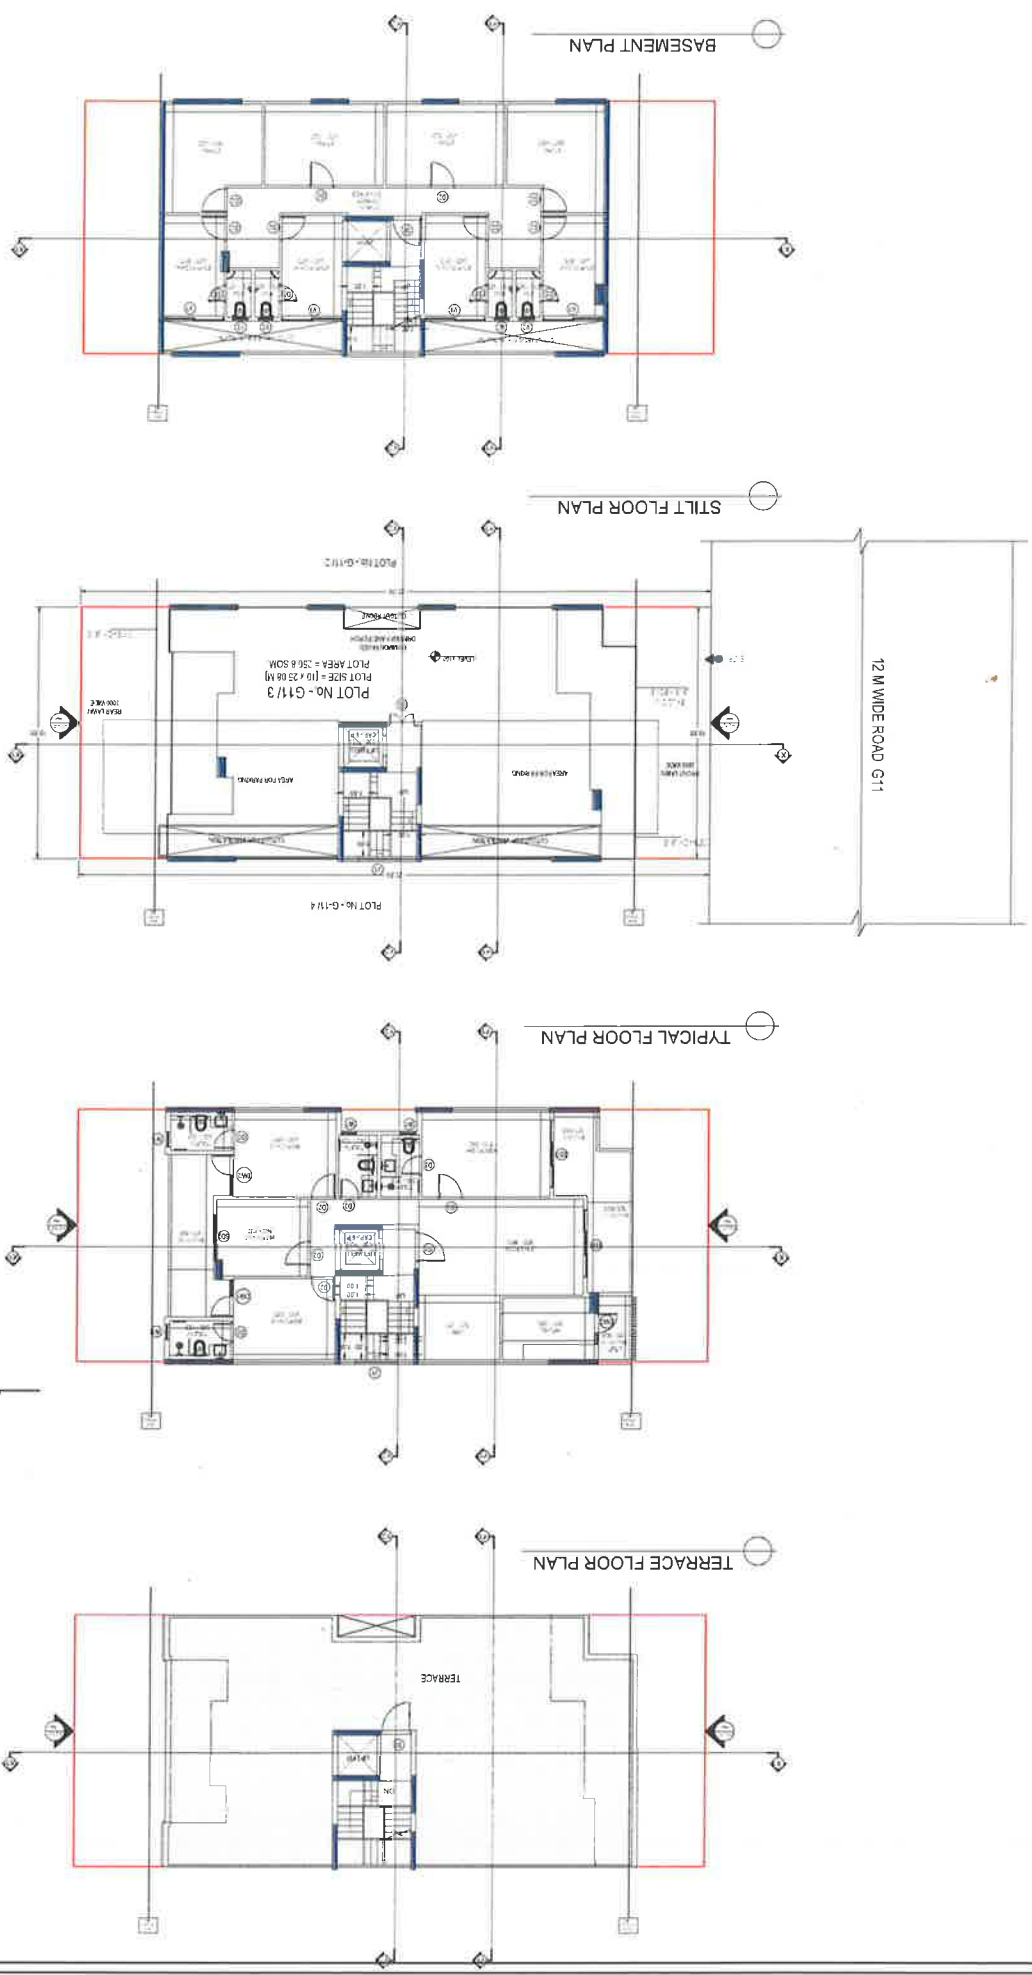

SCALE 1:100

Date 17-02-2021

Drawing No. 01

Project - Proposed Residential Building

Plan (Independent floors),

On Plot No. G11/3, Garden City,

Sector 91 & 92,

Gurgaon, Haryana

Drawn By -

FLOOR PLANS, ELEVATION & SECTION, SITE PLAN

Owner's Signature

Architect's Signature

Architects

Arcop Associates Pvt. Ltd.

Plot-366 Sec-92 Gurgaon-122001

M/s DLF UTILITIES LTD.

GURUGRAM (HARYANA)

STREET G11, AT 12 M WIDE






Plot No. G11/3, Sector 91 & 92,

GURUGRAM (HARYANA)

KEY PLAN - GARDEN CITY

SECTOR 91 & 92 GURUGRAM

NO.	DOOR	SIZE	TYPE	QTY	REMARKS
1	DW1	1200	2100	1	MAIN ENTRANCE
2	DW2	1200	2100	1	MAIN ENTRANCE
3	DW3	1200	2100	1	MAIN ENTRANCE
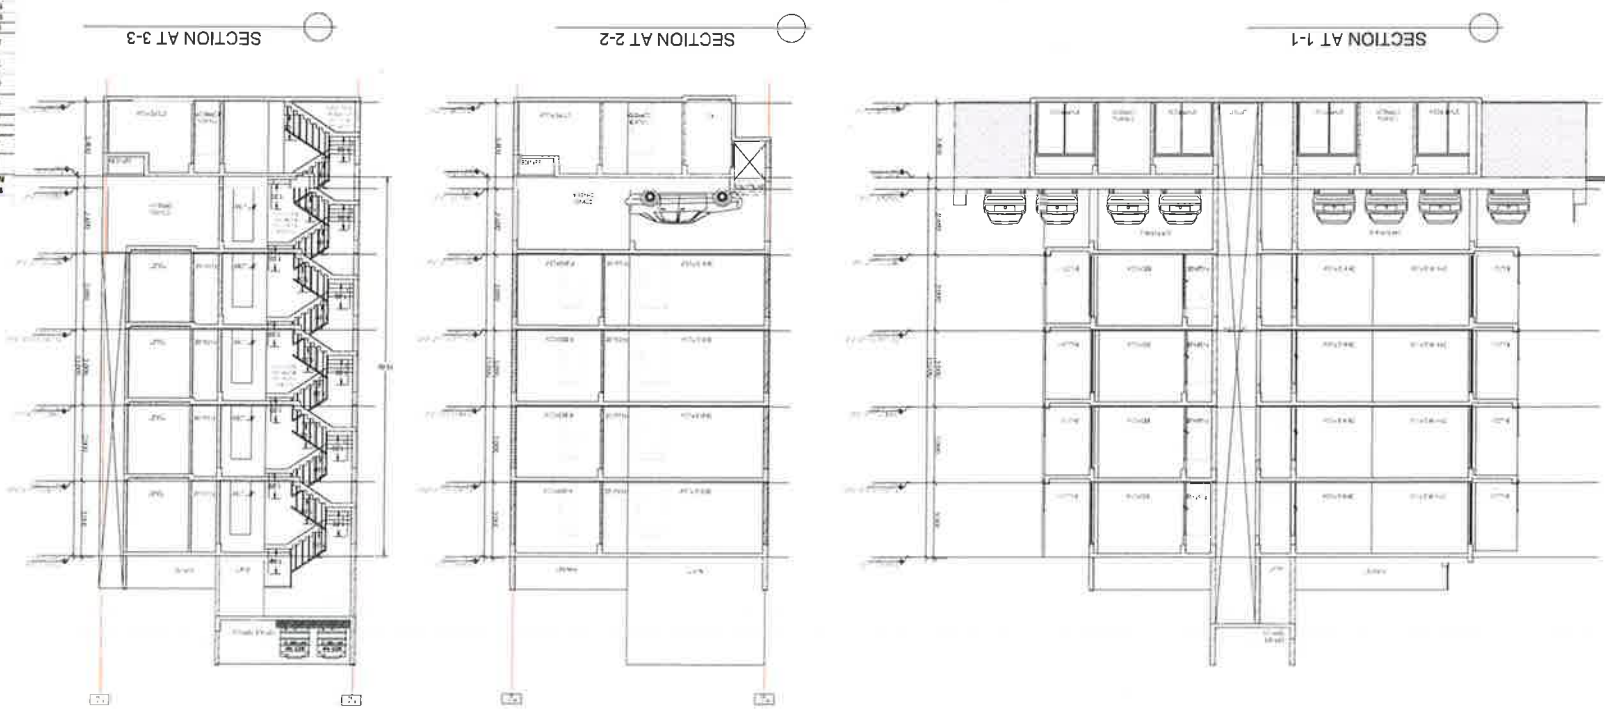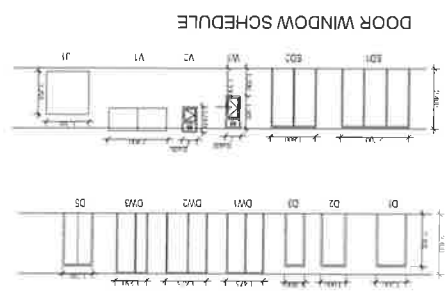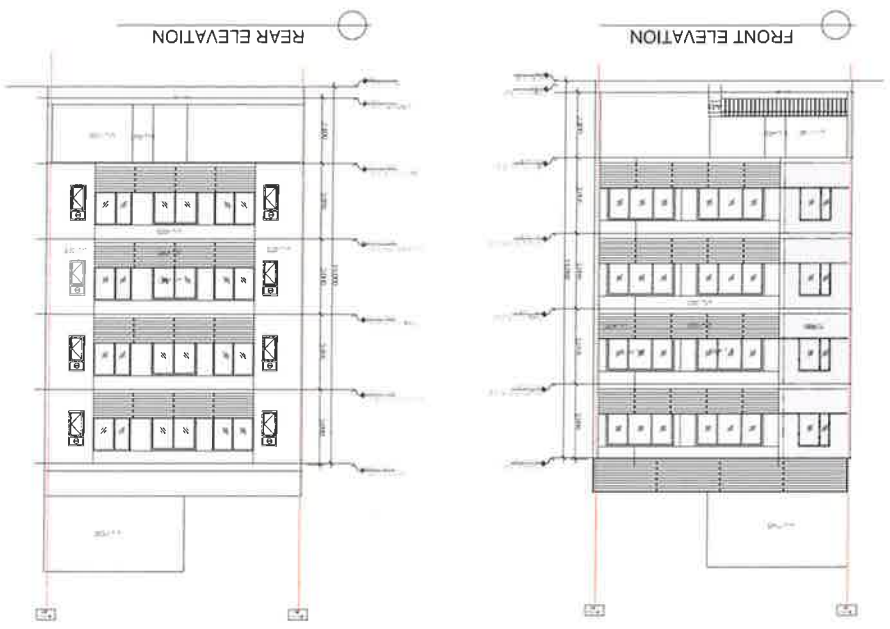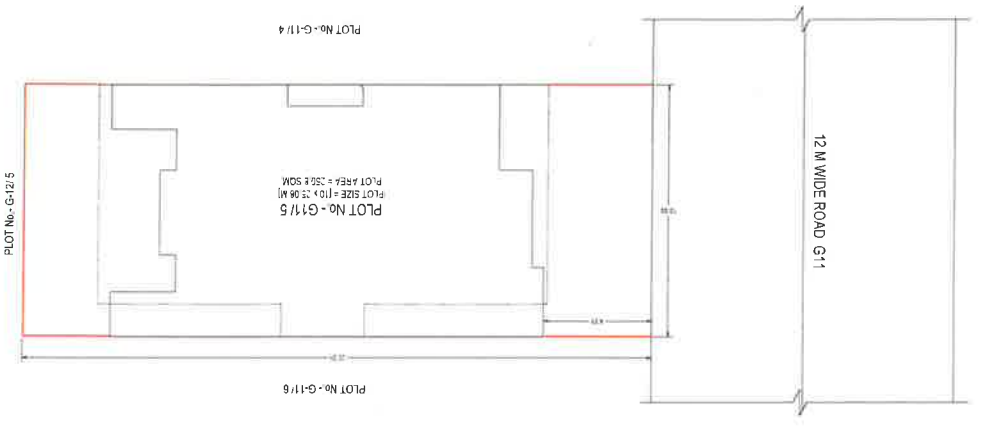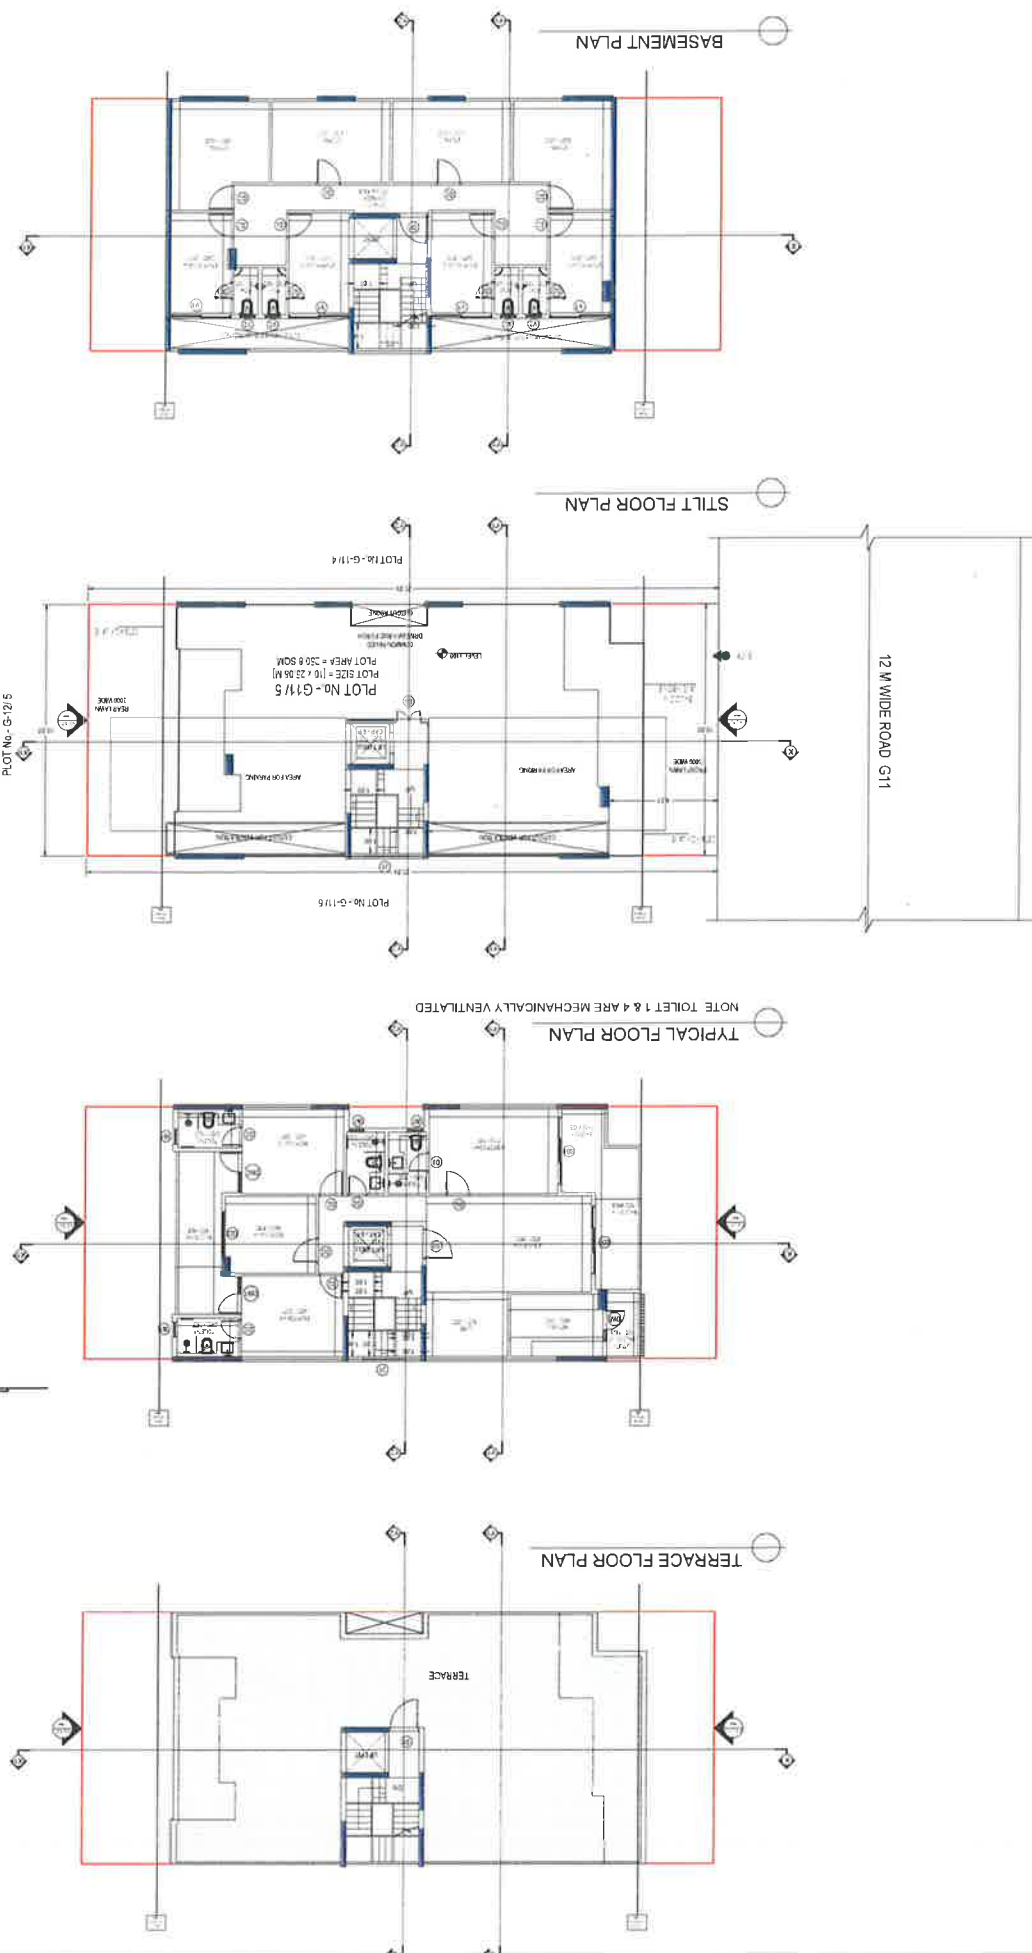

Project : Proposed Residential Building
Plan (Independent floors)
On Plot No. G11/5, Garden City Sector 91 & 92, Gurugram, Haryana

Architects : Aroop Associates Pvt. Ltd.
Pkt. 36a, Sec-32, Gurgaon-122001
Haryana, India

Client : M/s DLF UTILITIES LTD.

Scale : 1:100

Date : 17-02-2021

Drawing No. : 01

