




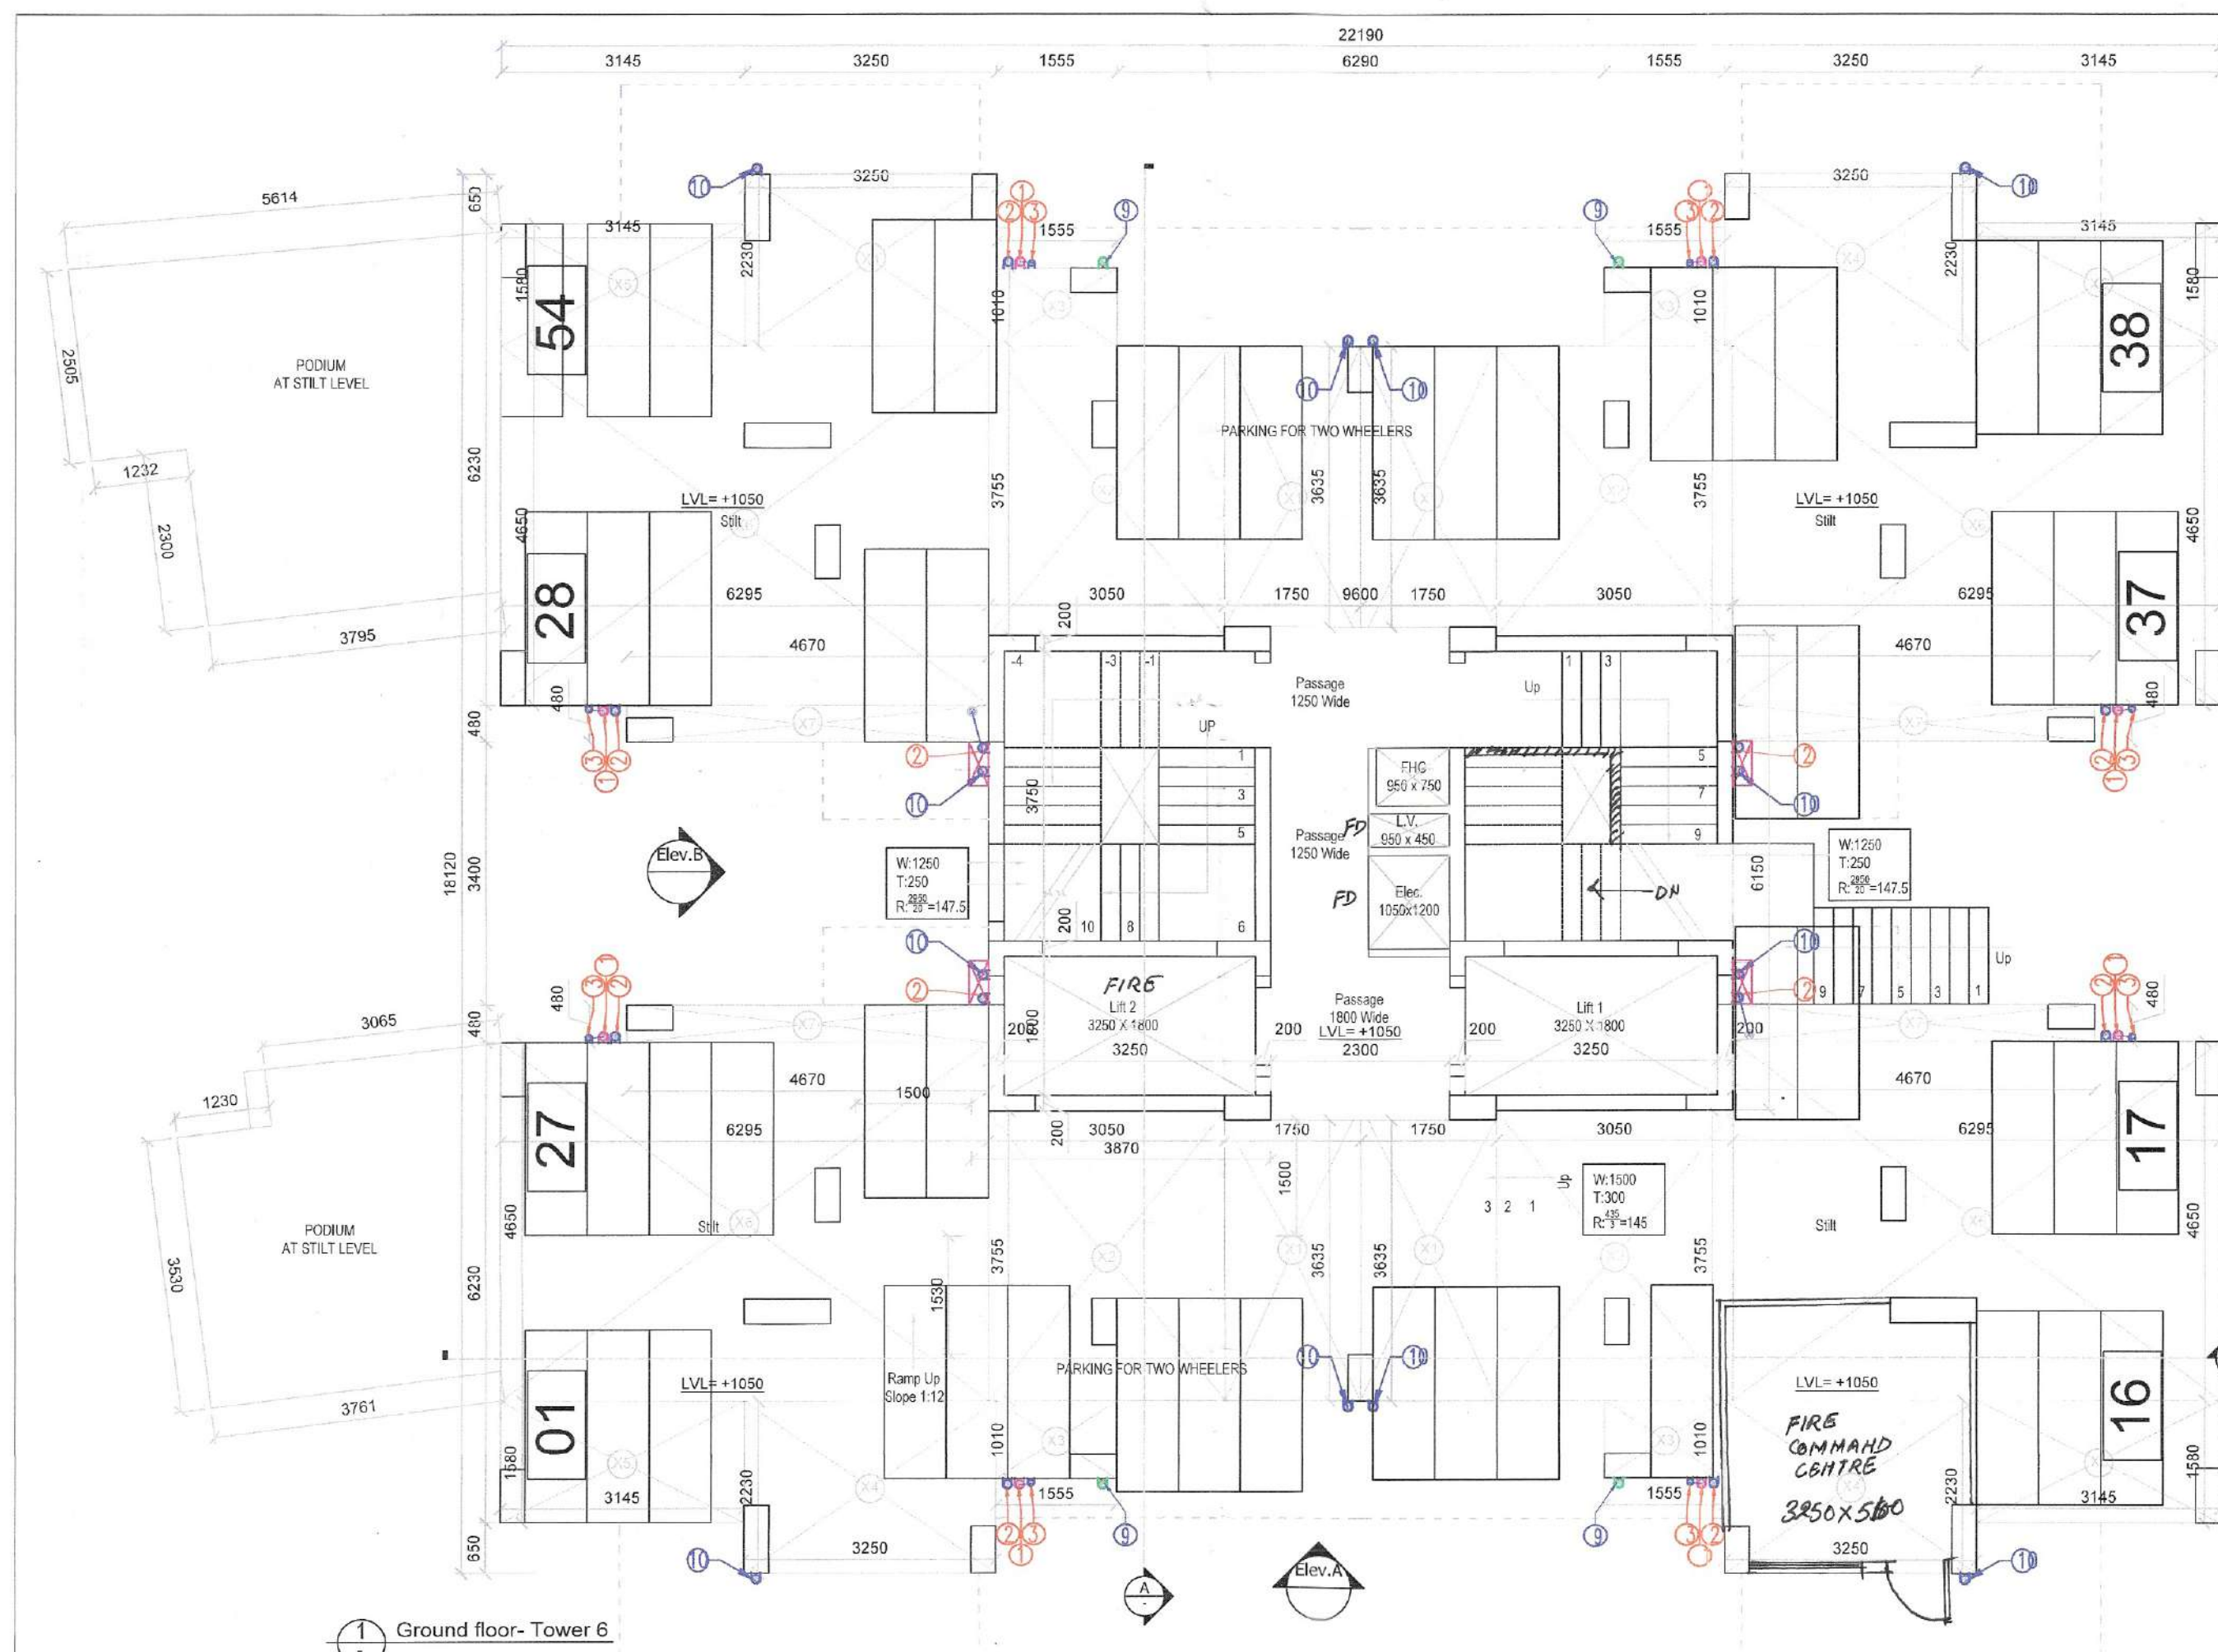


1 Ground floor - Tower 6

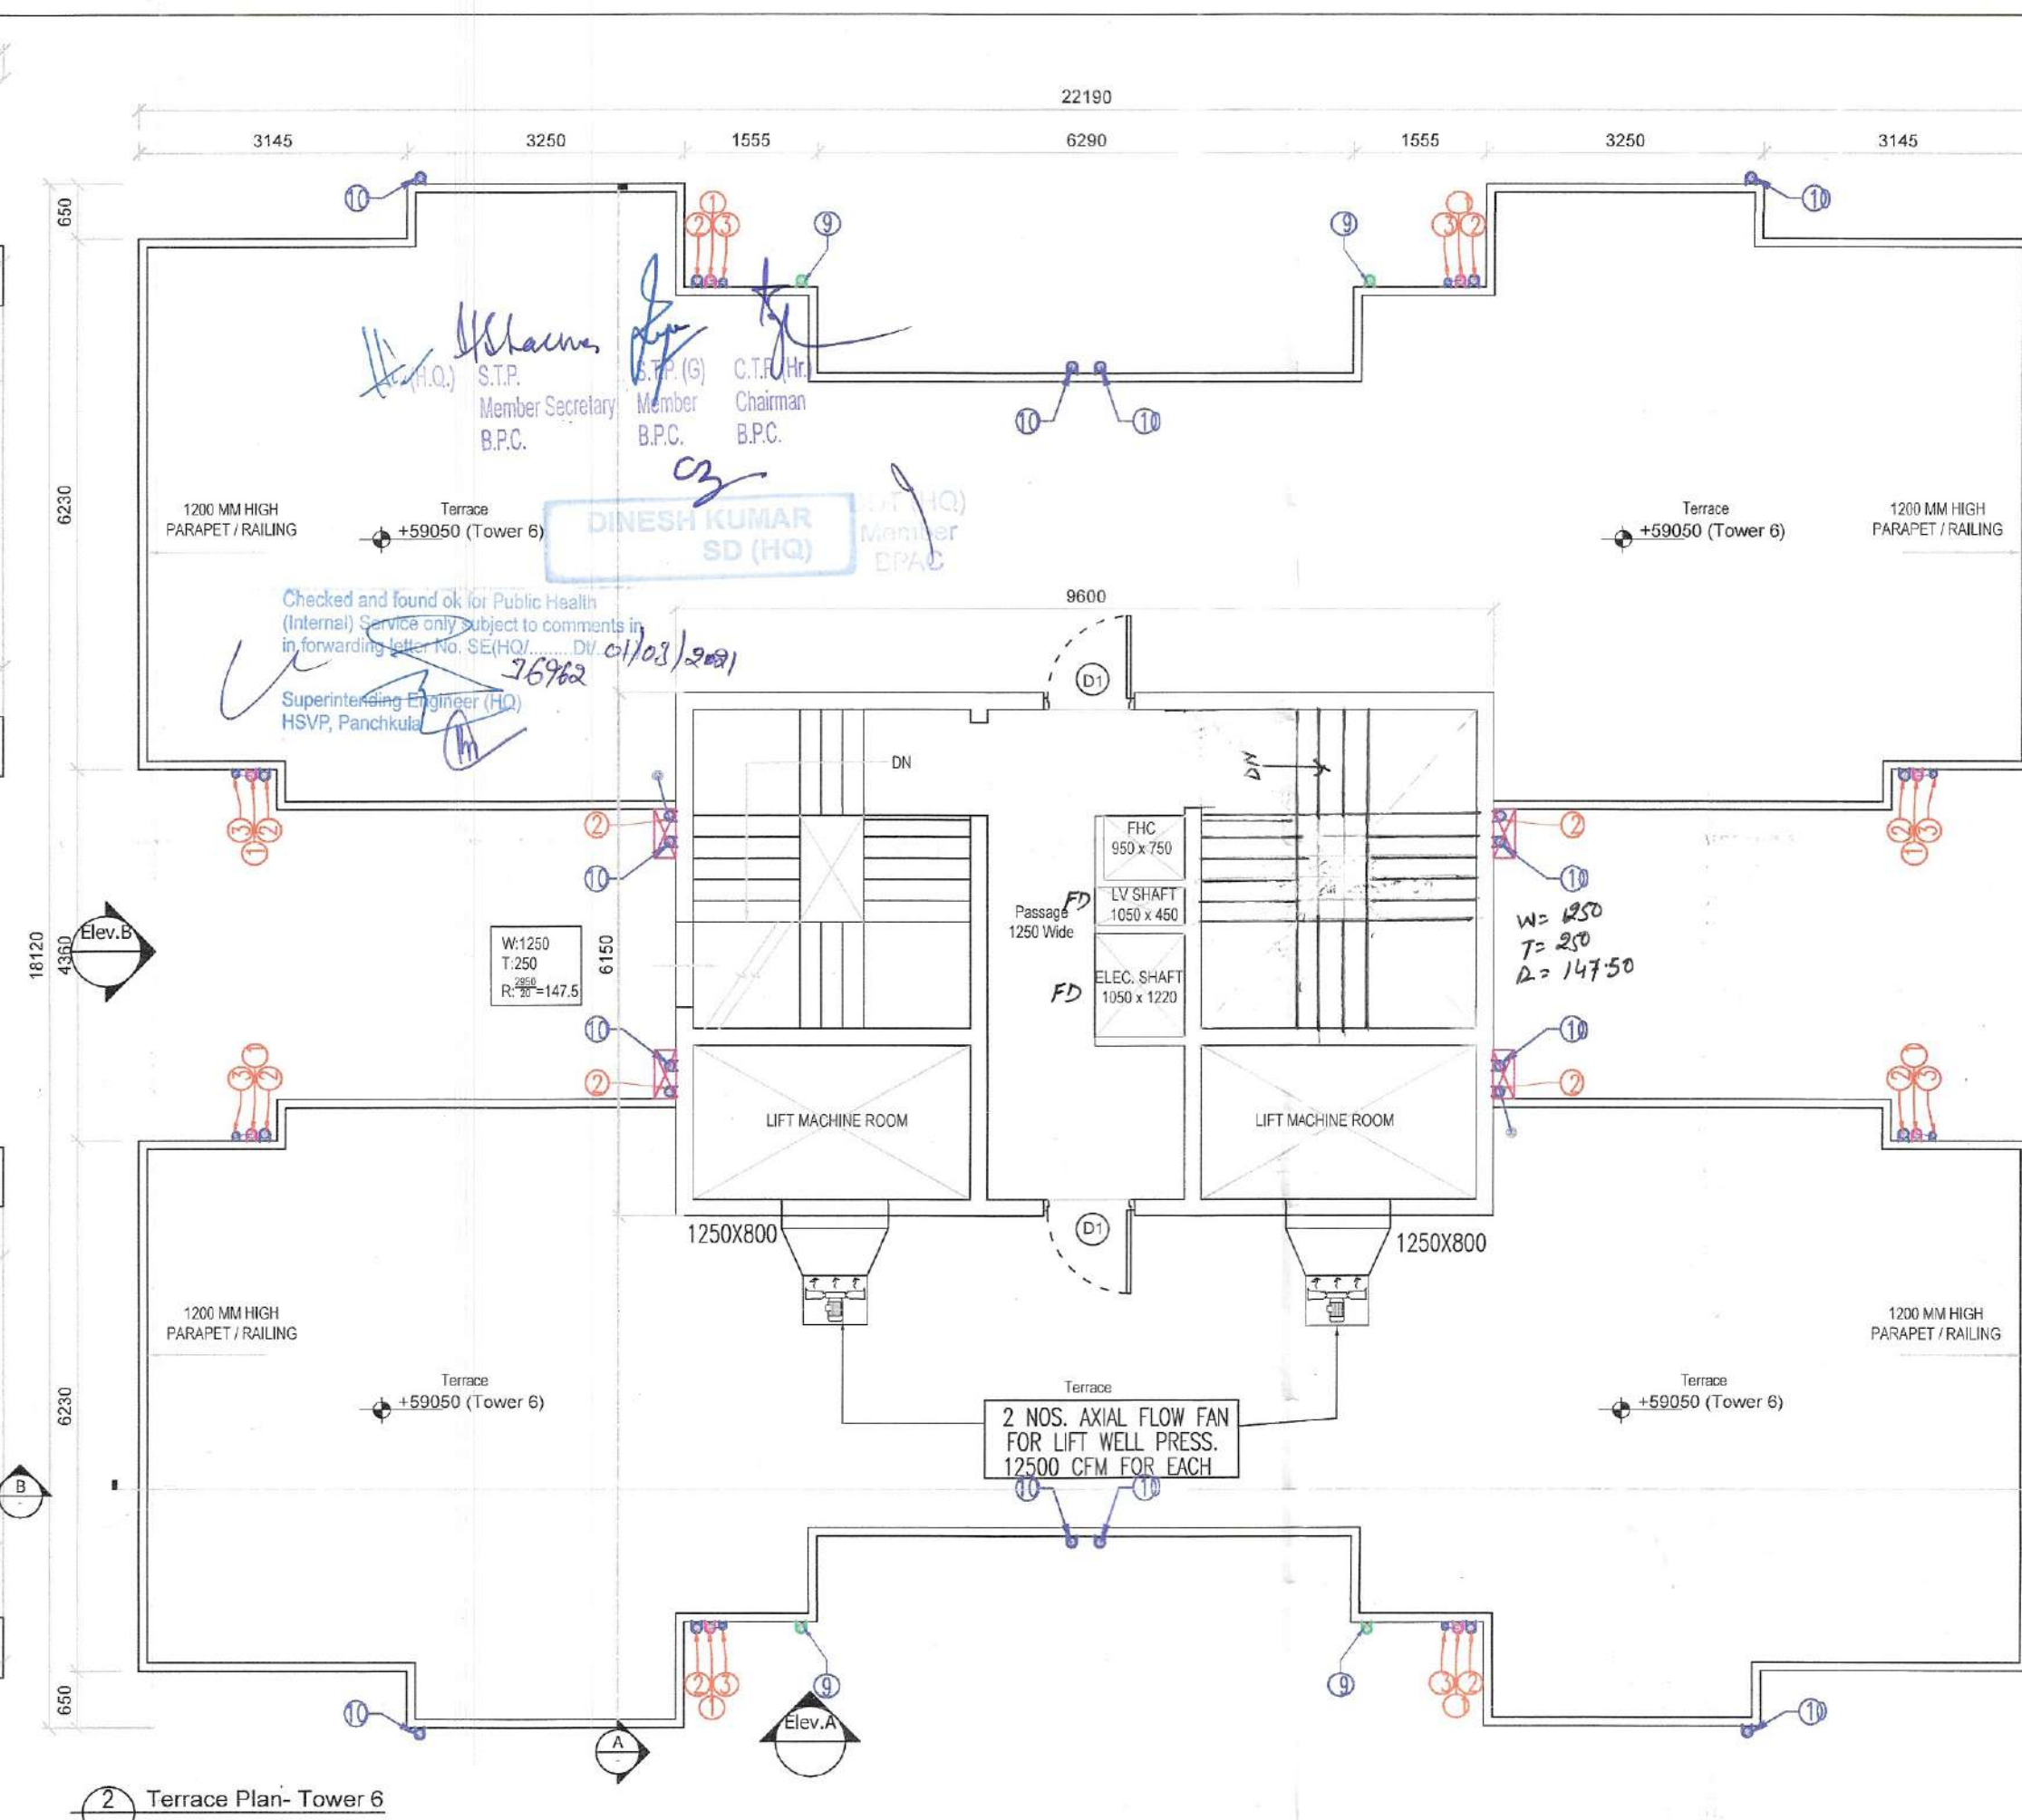


2 Terrace Plan - Tower 6

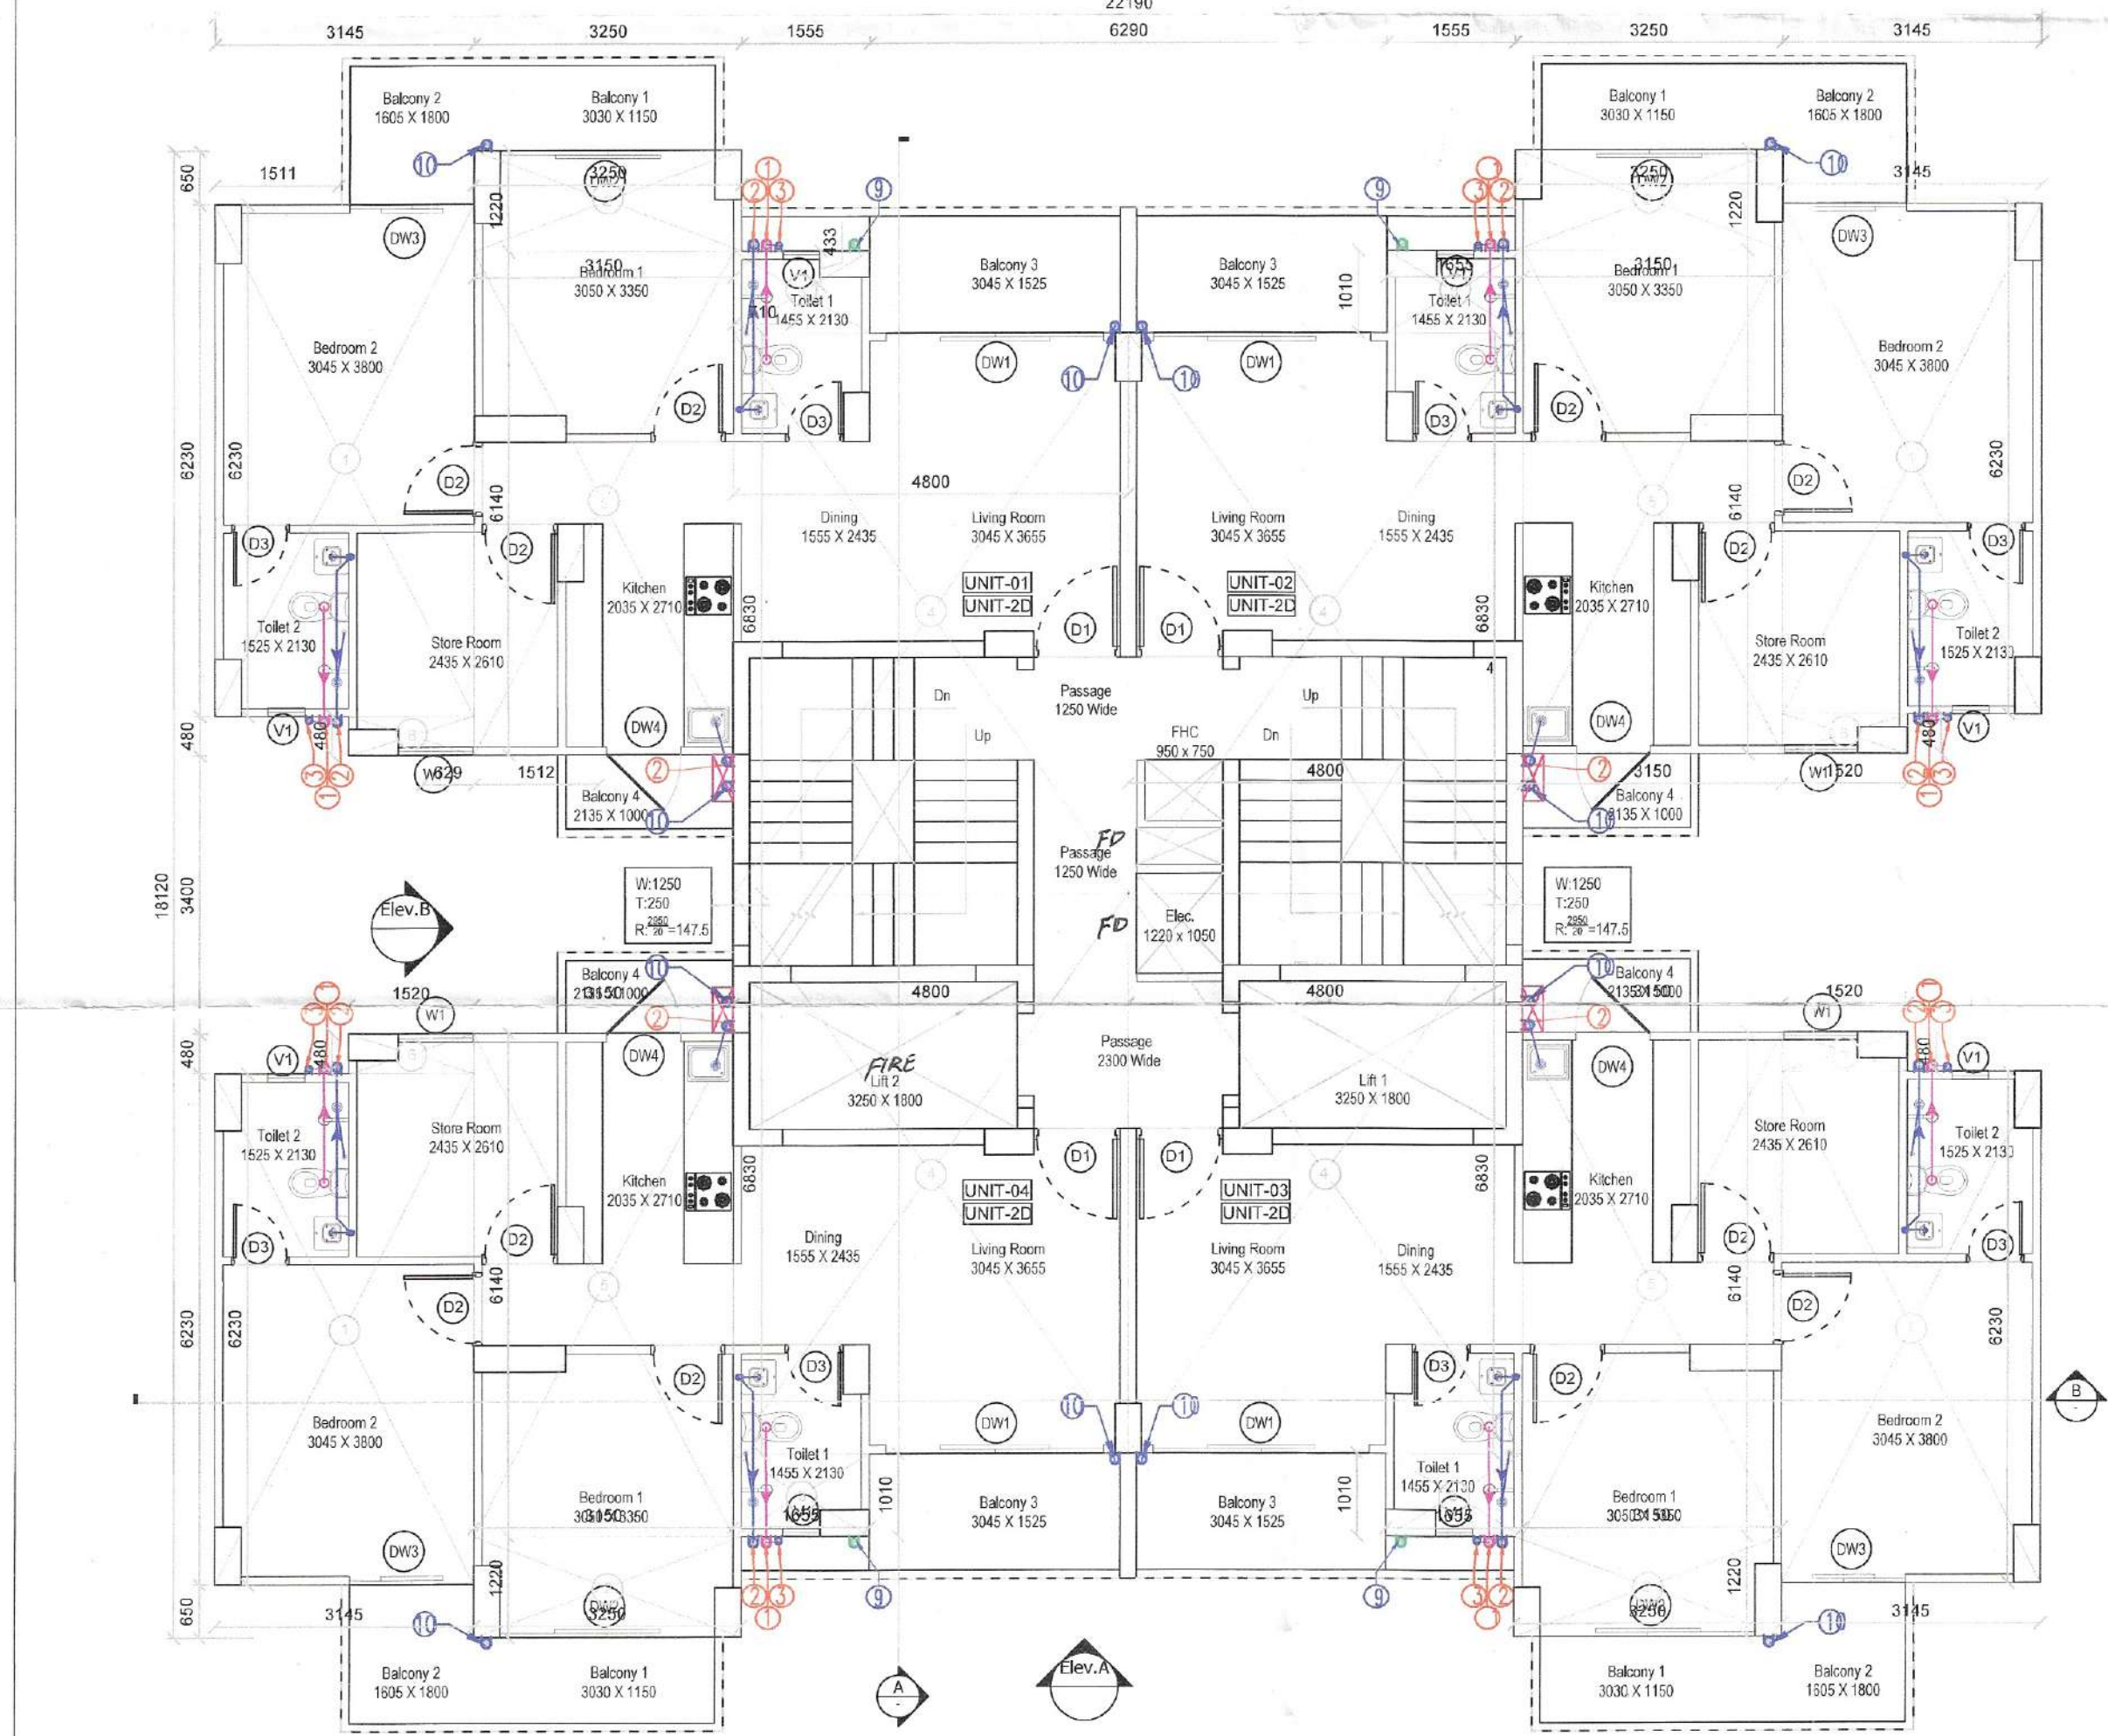

3 Typical floor plan - Tower 6 (1st to 19th Floor)

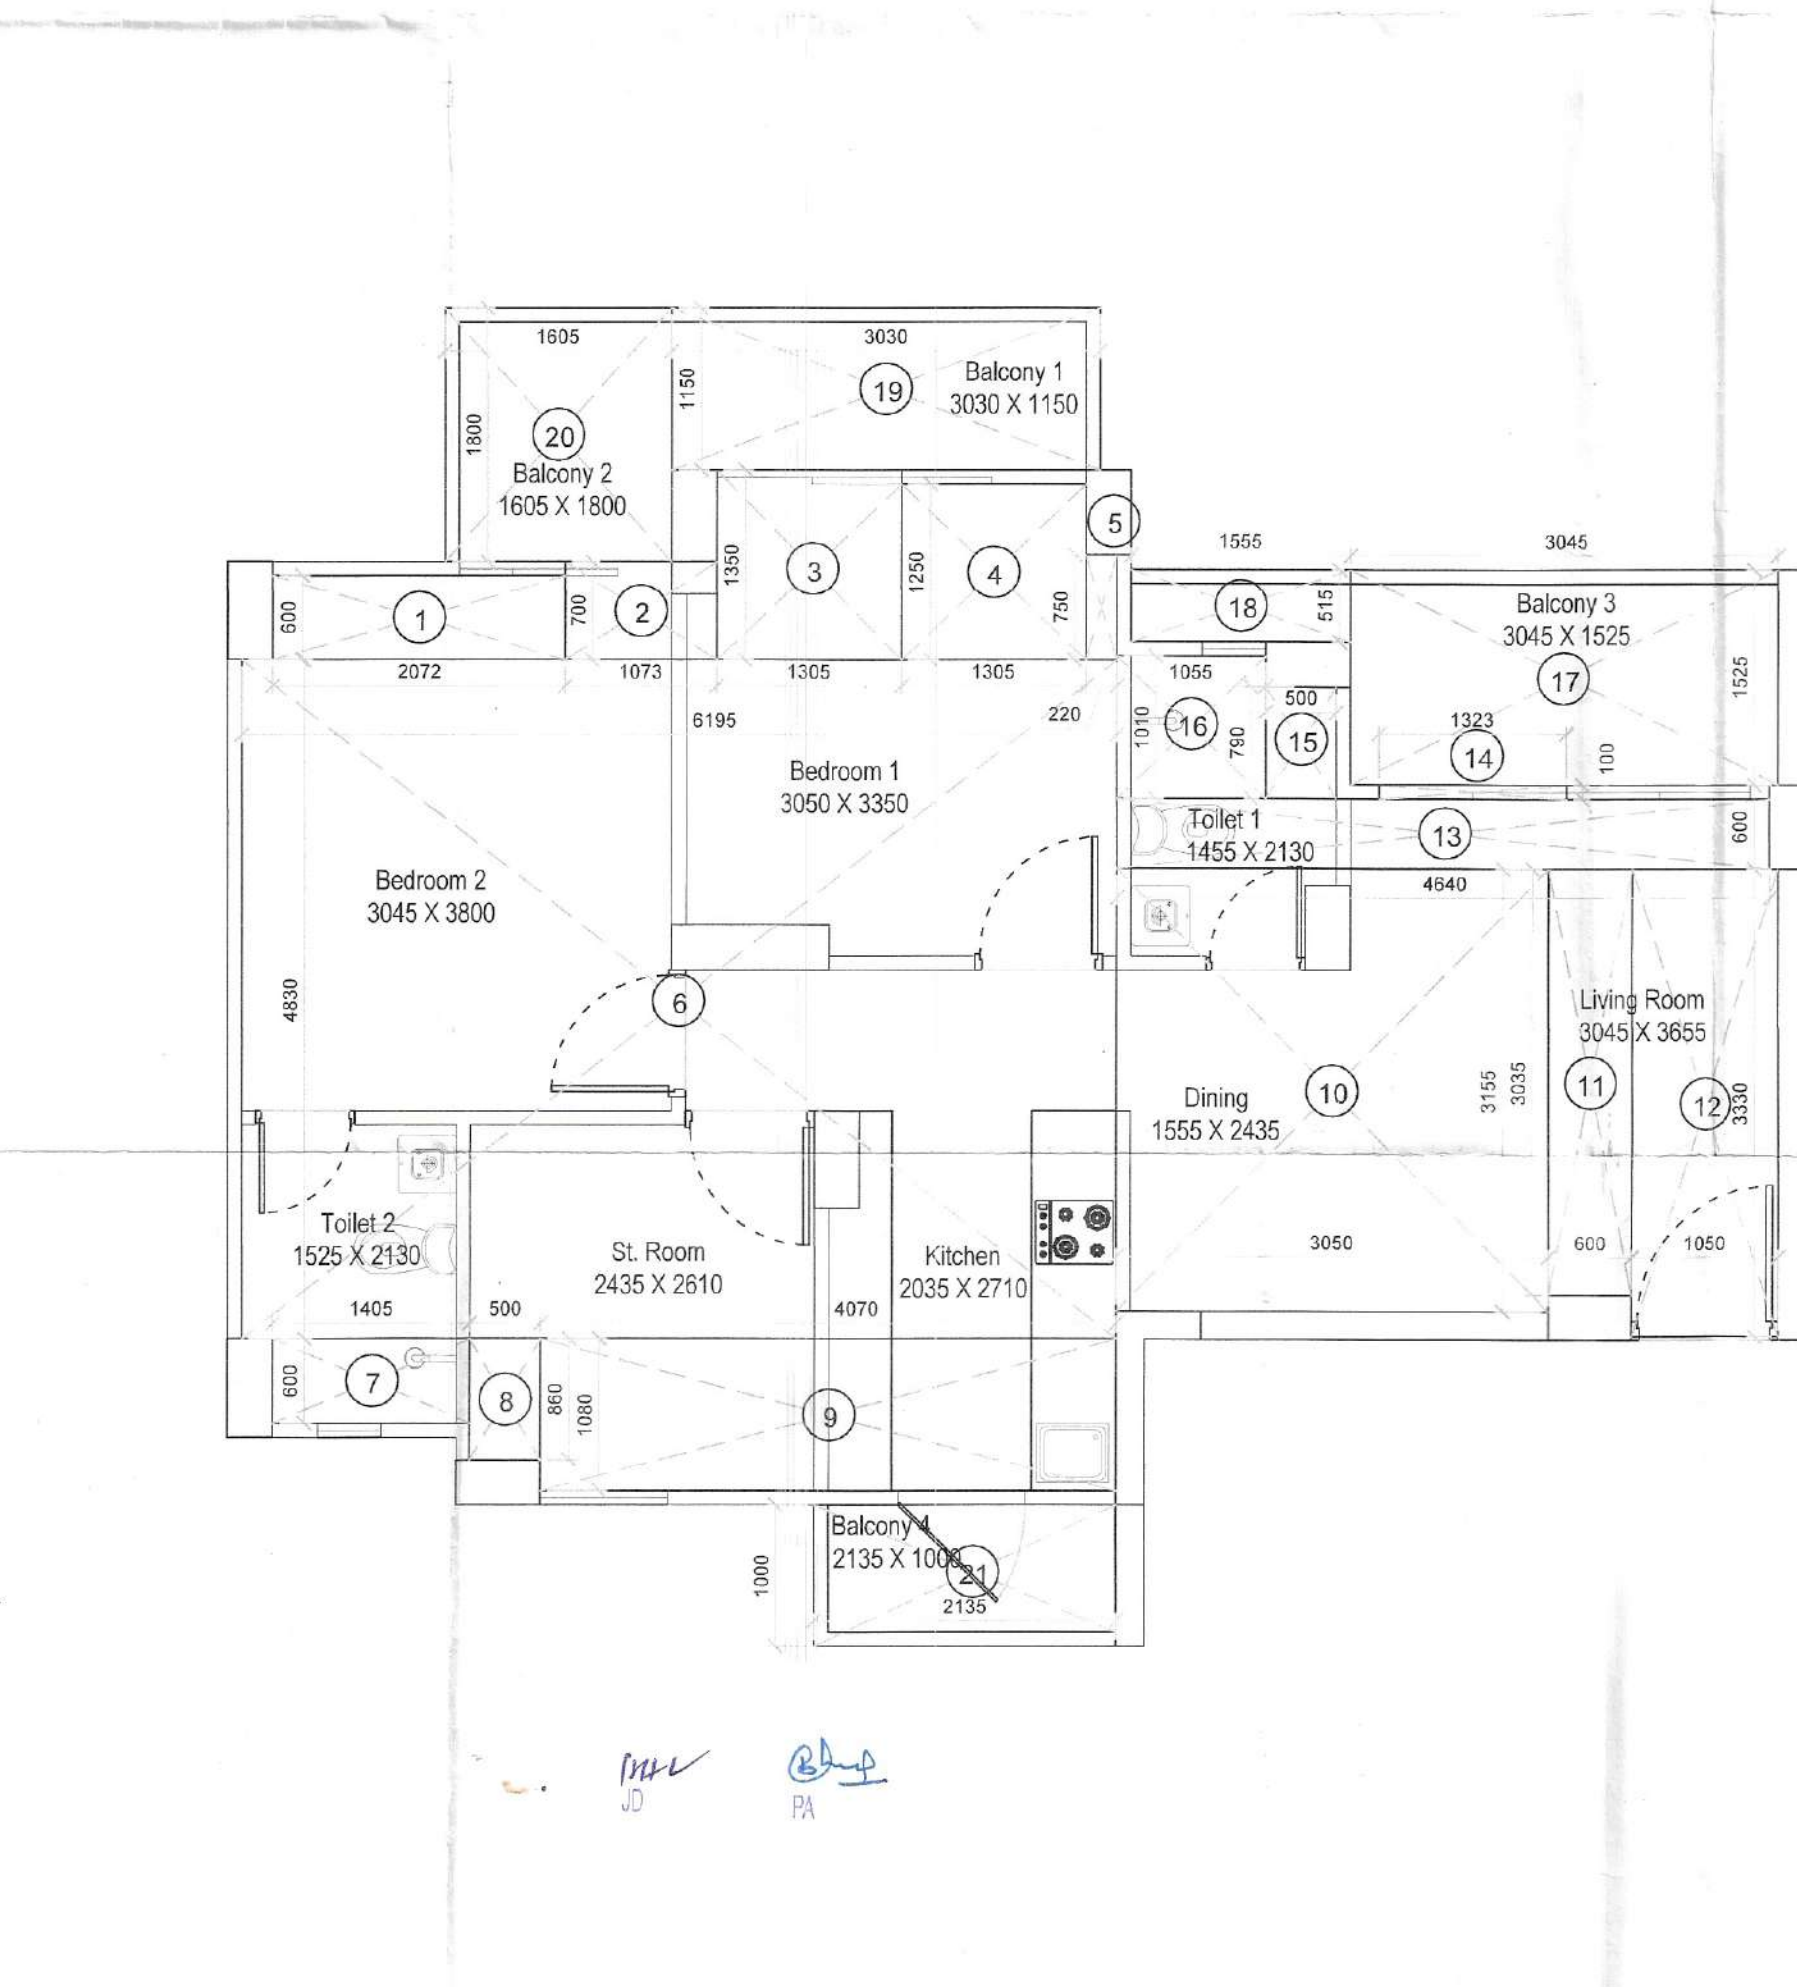

4 Carpet area detail - Unit 2-C (Tower 6)

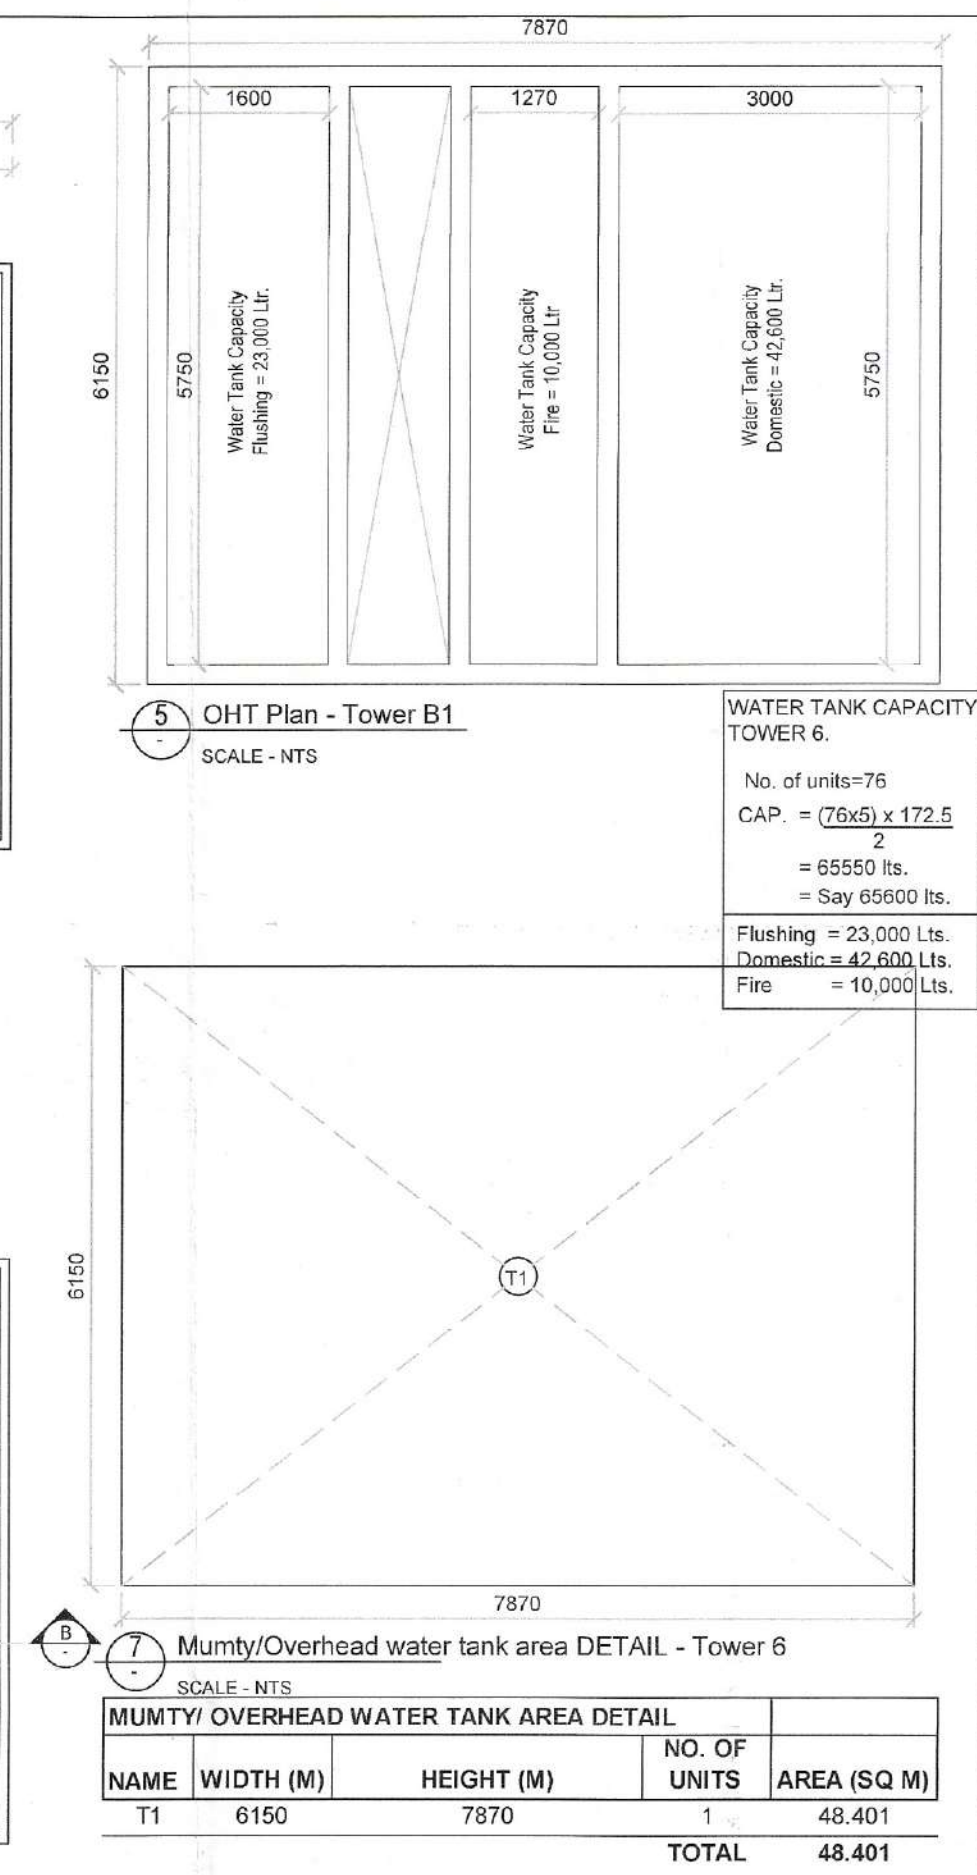

5 OHT Plan - Tower B1

SCALE - NTS

WATER TANK CAPACITY TOWER 6

No. of units = 75

CAP. = $(75 \times 5) \times 172.5$

= 65625 Lts.

Flushing = 23,000 Lts.

Domestic = 42,625 Lts.

Fire = 10,000 Lts.

MUMTY OVERHEAD WATER TANK AREA DETAIL

NAME	WIDTH (M)	HEIGHT (M)	NO. OF UNITS	AREA (SQ M)
T1	6150	7870		48.401
TOTAL				48.401

CARPET AREA DETAIL - UNIT 2C (2.5 BHK)

1	2072 x 600 x 1	= 1.243	Sqm.
2	1073 x 700 x 1	= 0.751	Sqm.
3	1305 x 1350 x 1	= 1.762	Sqm.
4	1305 x 1250 x 1	= 1.631	Sqm.
5	220 x 750 x 1	= 0.165	Sqm.
6	6195 x 4830 x 1	= 29.922	Sqm.
7	1405 x 600 x 1	= 0.843	Sqm.
8	500 x 860 x 1	= 0.430	Sqm.
9	4070 x 1080 x 1	= 4.396	Sqm.
10	3050 x 3155 x 1	= 9.623	Sqm.
11	600 x 3035 x 1	= 1.821	Sqm.
12	1050 x 3330 x 1	= 3.497	Sqm.
13	4640 x 500 x 1	= 2.320	Sqm.
14	1323 x 300 x 1	= 0.132	Sqm.
15	500 x 790 x 1	= 0.395	Sqm.
16	1055 x 1010 x 1	= 1.066	Sqm.
TOTAL AREA		= 59.996	Sqm.
17	3045 x 1525 x 1	= 4.644	Sqm.
18	1555 x 515 x 1	= 0.801	Sqm.
19	3030 x 1150 x 1	= 3.485	Sqm.
20	1605 x 1800 x 1	= 2.889	Sqm.
21	2135 x 1000 x 1	= 2.135	Sqm.
TOTAL BALCONY AREA		= 13.953	Sqm.

Carpet area / No. Of Dwelling Units "TOWER 6"

S.N.	Floor	No. Of Units Of Type	No. of units per Floor
1	Stilt Floor	0	0
2	1st Floor	4	4
3	2nd Floor	4	4
4	3rd Floor	4	4
5	4th Floor	4	4
6	5th Floor	4	4
7	6th Floor	4	4
8	7th Floor	4	4
9	8th Floor	4	4
10	9th Floor	4	4
11	10th Floor	4	4
12	11th Floor	4	4
13	12th Floor	4	4
14	13th Floor	4	4
15	14th Floor	4	4
16	15th Floor	4	4
17	16th Floor	4	4
18	17th Floor	4	4
19	18th Floor	4	4
20	19th Floor	4	4
TOTAL		76	76
Carpet Area (sqm.)		59.996	
Total Carpet Area		4559.68	
TOTAL CARPET AREA OF TOWER 6 (sqm.)		4559.68	
Balcony area		13.95	
Total balcony Area		1060.42	
TOTAL BALCONY AREA OF TOWER 6 (sqm.)		1060.42	

PROJECT TITLE

PROPOSED BUILDING PLANS OF AFFORDABLE GROUP HOUSING COLONY FOR AN AREA MEASURING 10.0 ACRES (AN AREA MEASURING 9.5875 ACRES OUT OF 11.381 ACRES UNDER MIGRATION FROM PART OF LICENCE NO.102 OF 20110 DATED 02.12.2010 AND FRESHLY APPLIED AREA MEASURING 0.4125 ACRES IN SECTOR 106, GURUGRAM) BEING DEVELOPED BY K.N. INFRACON PRIVATE LIMITED

DATE: JAN 2021

SCALE: 1:100

DWG. NO. S - 107

AVANIKA VASHISTH

CA/2018/91670

DRAWING TITLE

TOWER 6 LAYOUT

+ CARPET AREA

TYPE 2C (2.5 BHK)

ARCHITECTS

MRG DESIGN TEAM

MRG Works

Vatika Tower, Golf Course Road

Gurgaon

NOTE: ALL MAIN DOORS ONE HOUR FIRE RATED DOORS.