

NOTES: -
 1. ALL DIMENSIONS ARE IN MM UNLESS OTHERWISE SPECIFIED.
 2. ALL BUILDING EXCLUDING BASEMENT FULLY AIR CONDITIONED.
 3. BASEMENTS ARE MECHANICALLY LIGHTED AND VENTILATED AS PER N.B.C. NORMS.
 4. ALL BUILDING INCLUDING BASEMENT FULLY SPRINKLERED AS PER N.B.C. NORMS.
 5. ALL PARTITION WALLS IN TOILET ARE 2400 HIGH.
 6. ALL TOILETS ARE MECHANICALLY VENTILATED AND LIGHTED.

S.NO.	ITEMS	WIDTH	HEIGHT	UNIT	REMARKS
1	FD1	1000	2100	2100	ELECTRICAL ROOM/STAIRCASE
2	FD2	1200	2100	2100	STAIRCASE
3	FD3	1500	2100	2100	STAIRCASE
4	FD4	1500	2100	2100	STAIRCASE
5	FD5	1500	2100	2100	STAIRCASE
50	FD50	1500	2100	2100	STAIRCASE

FLOOR	AREA	PERIMETER	NO. OF DOORS	NO. OF WINDOWS	NO. OF TOILETS	NO. OF STAIRS	NO. OF LIFTS	NO. OF ELEVATORS	NO. OF SERVICE AREAS	NO. OF STORAGE AREAS	NO. OF PARKING AREAS	NO. OF CYCLING AREAS	NO. OF PLAY AREAS	NO. OF SPORTS AREAS	NO. OF OTHER AREAS	TOTAL
1	1000	1000	10	10	10	10	10	10	10	10	10	10	10	10	10	1000
2	1000	1000	10	10	10	10	10	10	10	10	10	10	10	10	10	1000
PLUMBING & FIRE FIGHTING CONSULTANT
ENVIRON
 BUILDING SERVICES CONSULTANTS
 A-11 BASEMENT, SHALAK
 NEW DELHI-110017
 PHONE: 011-26674726/26674783

OWNERS SIGNATURE


ARCHITECT'S SIGNATURE
 CA927/4887

OWNER:-
 MR. _____

PROJECT:-
 BUILDING PLAN OF IT PARK / CYBER PARK COLONY
 MEASURING 6.1375 ACRES (LICENCE NO 112 OF
 2012 DATED 27.10.2012) IN SECTOR -66,
 GURUGRAM MANESAR URBAN COMPLEX BEING
 DEVELOPED BY GUPTA PROMOTERS PVT. LTD.

DRG. TITLE:-
 SITE PLAN
 AREA DIAGRAM AND CALCULATION
 DOMESTIC WATER LAYOUT

DRG. NO.:
 S-01
SCALE
 1:250
DATE
 02-05-20

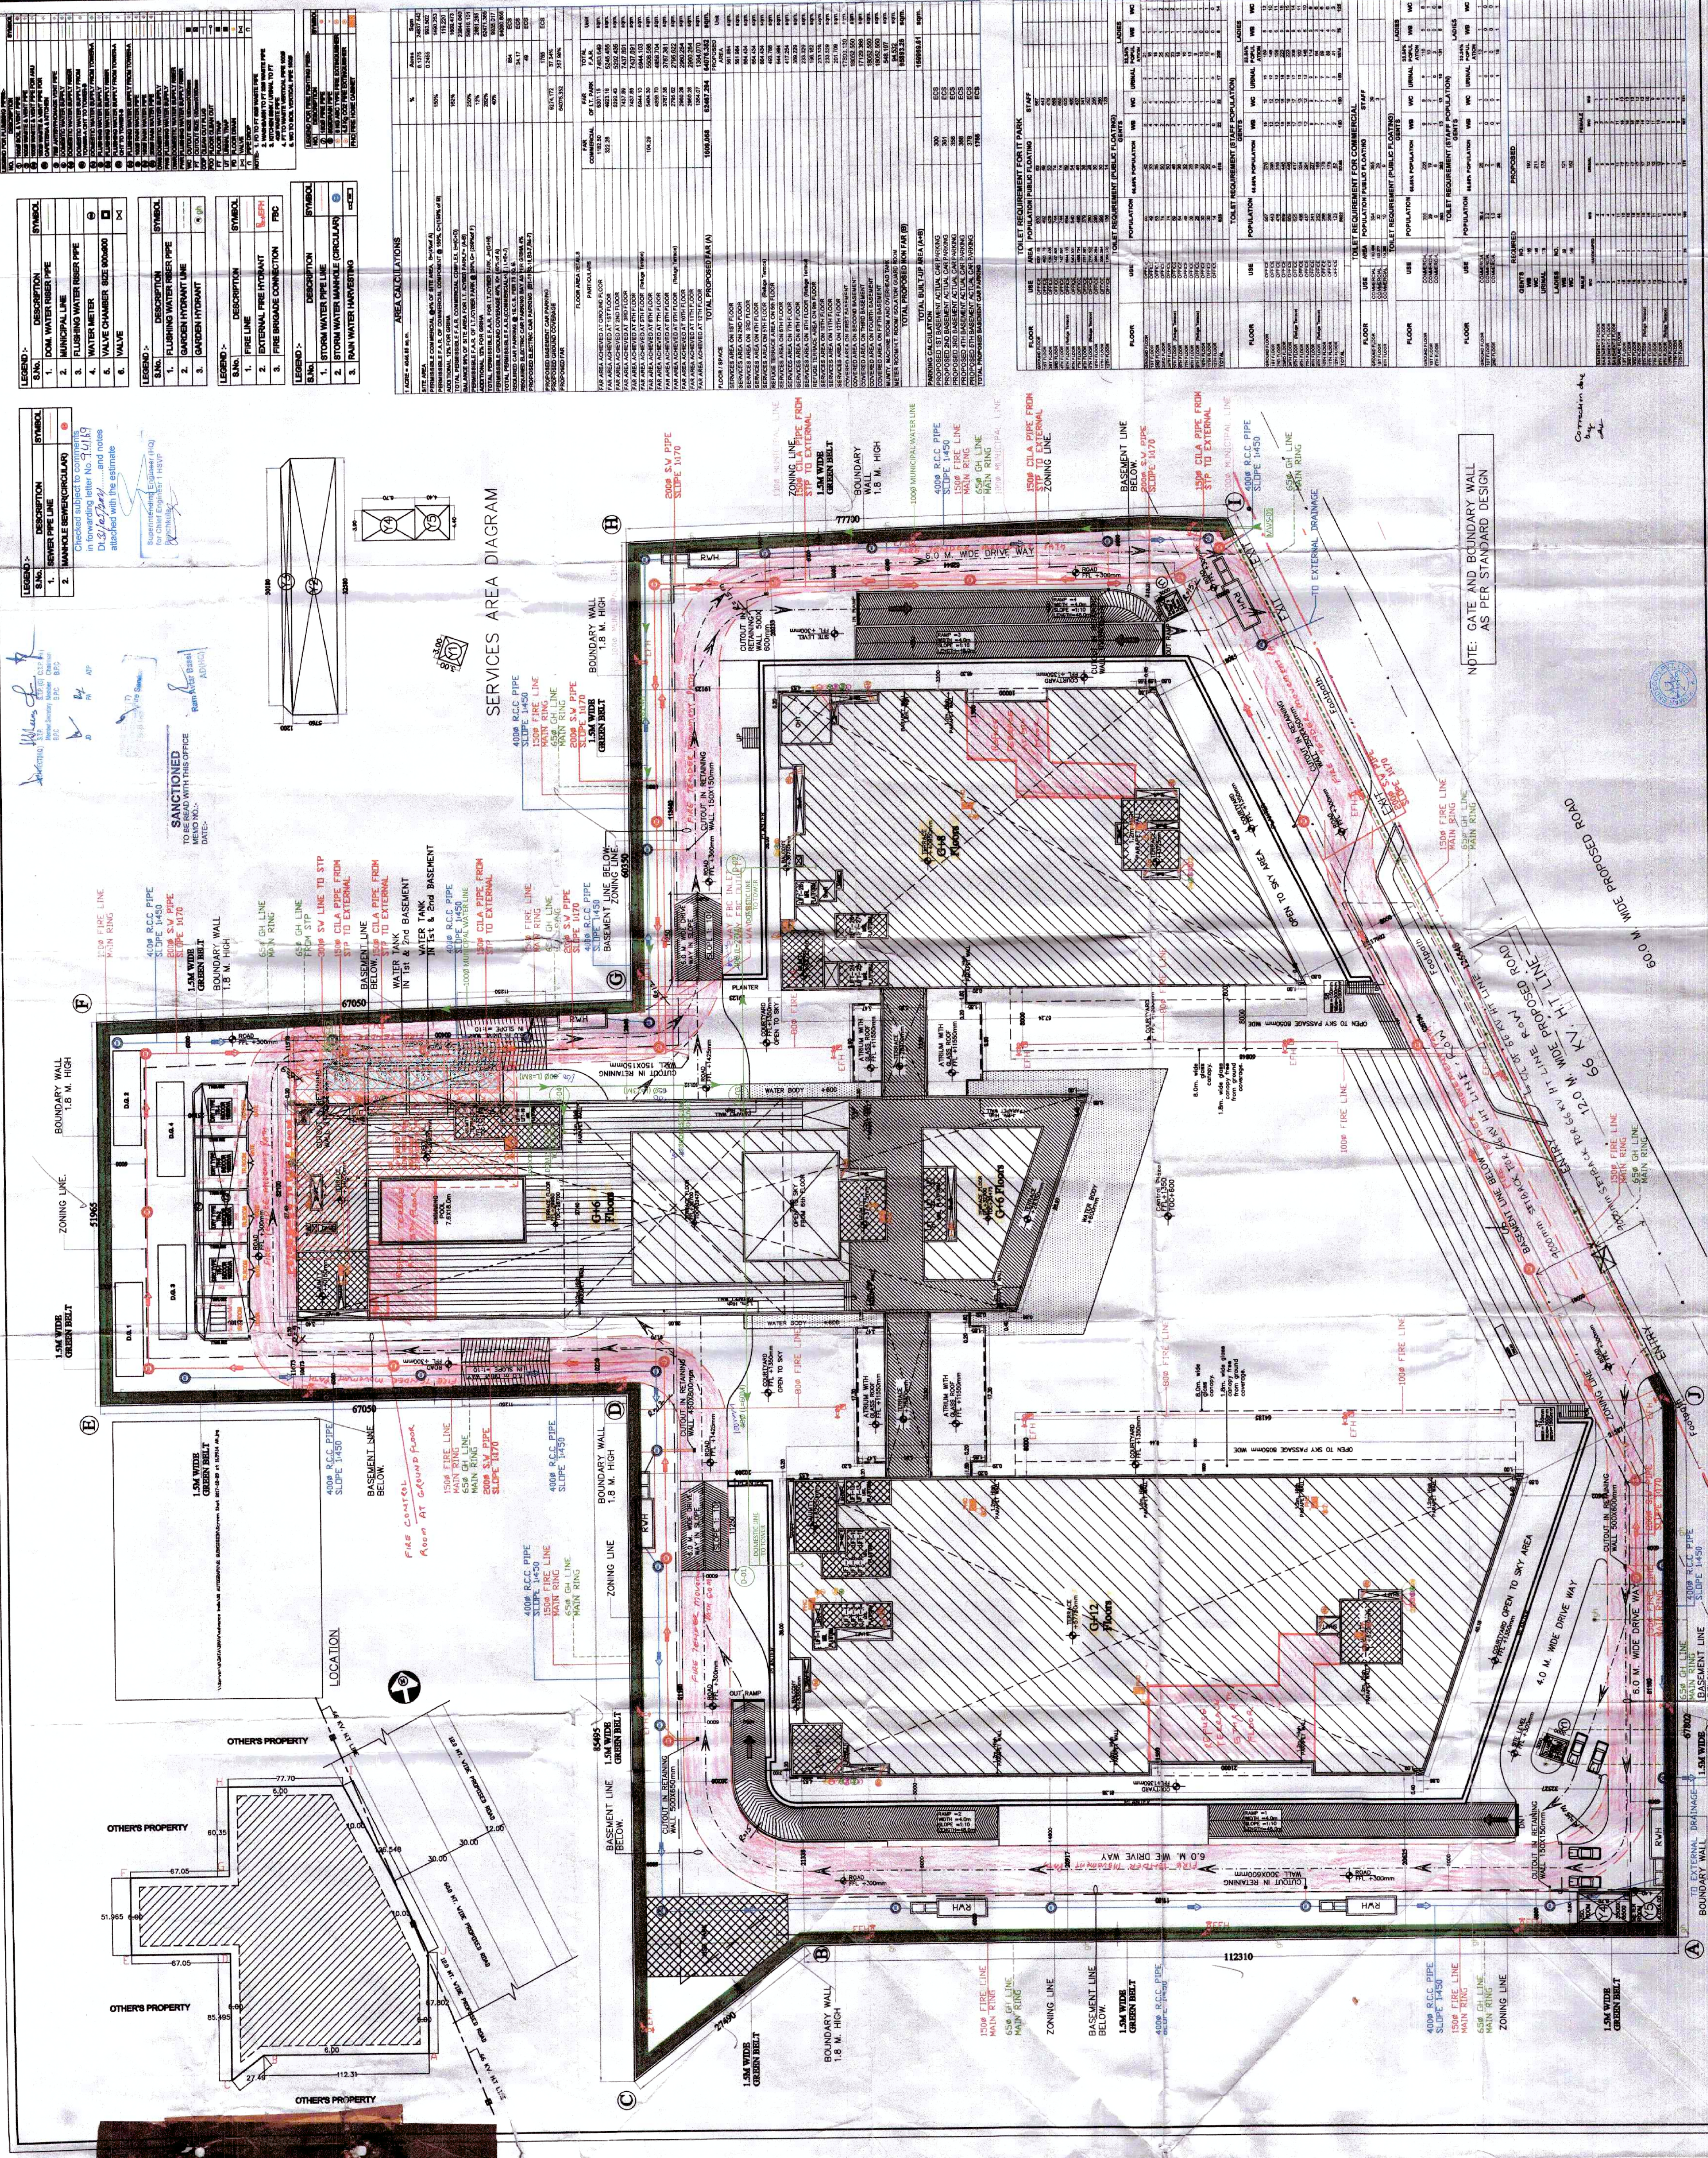

LEGEND -

S.NO.	DESCRIPTION	SYMBOL
1.	1.000 M. WIDE DRIVE WAY	1.000 M. WIDE DRIVE WAY
2.	2.000 M. WIDE DRIVE WAY	2.000 M. WIDE DRIVE WAY
3.	3.000 M. WIDE DRIVE WAY	3.000 M. WIDE DRIVE WAY
4.	4.000 M. WIDE DRIVE WAY	4.000 M. WIDE DRIVE WAY
5.	5.000 M. WIDE DRIVE WAY	5.000 M. WIDE DRIVE WAY
6.	6.000 M. WIDE DRIVE WAY	6.000 M. WIDE DRIVE WAY

