


LEGEND FOR FIRE FIGHTING P.E.S.-		
NO.	DESCRIPTION	SYMBOL
7	1500 FIRE PIPE	•
8	8000RAIN PIPE	•
9	6 KG ABC TYPE FIRE EXTINGUISHER	◇
10	4.5 Kg CO2 FIRE EXTINGUISHER	◇
11	FIRE HOSE CARNET	•

LEGEND FOR PLUMBING PIPES:-	
NO.	DESCRIPTION
1	1000 SOIL & VENT PIPE
2	1000 WASTE & VENT PIPE
2a	1000 WASTE & VENT PIPE FOR
2b	1500 WASTE & VENT PIPE FOR


NOTE:- 1. FD TO FT 500 WASTE PIPE
2. WASHBASIN TO FT 320
3. KITCHEN SINK / URINAL
400 WASTE PIPE

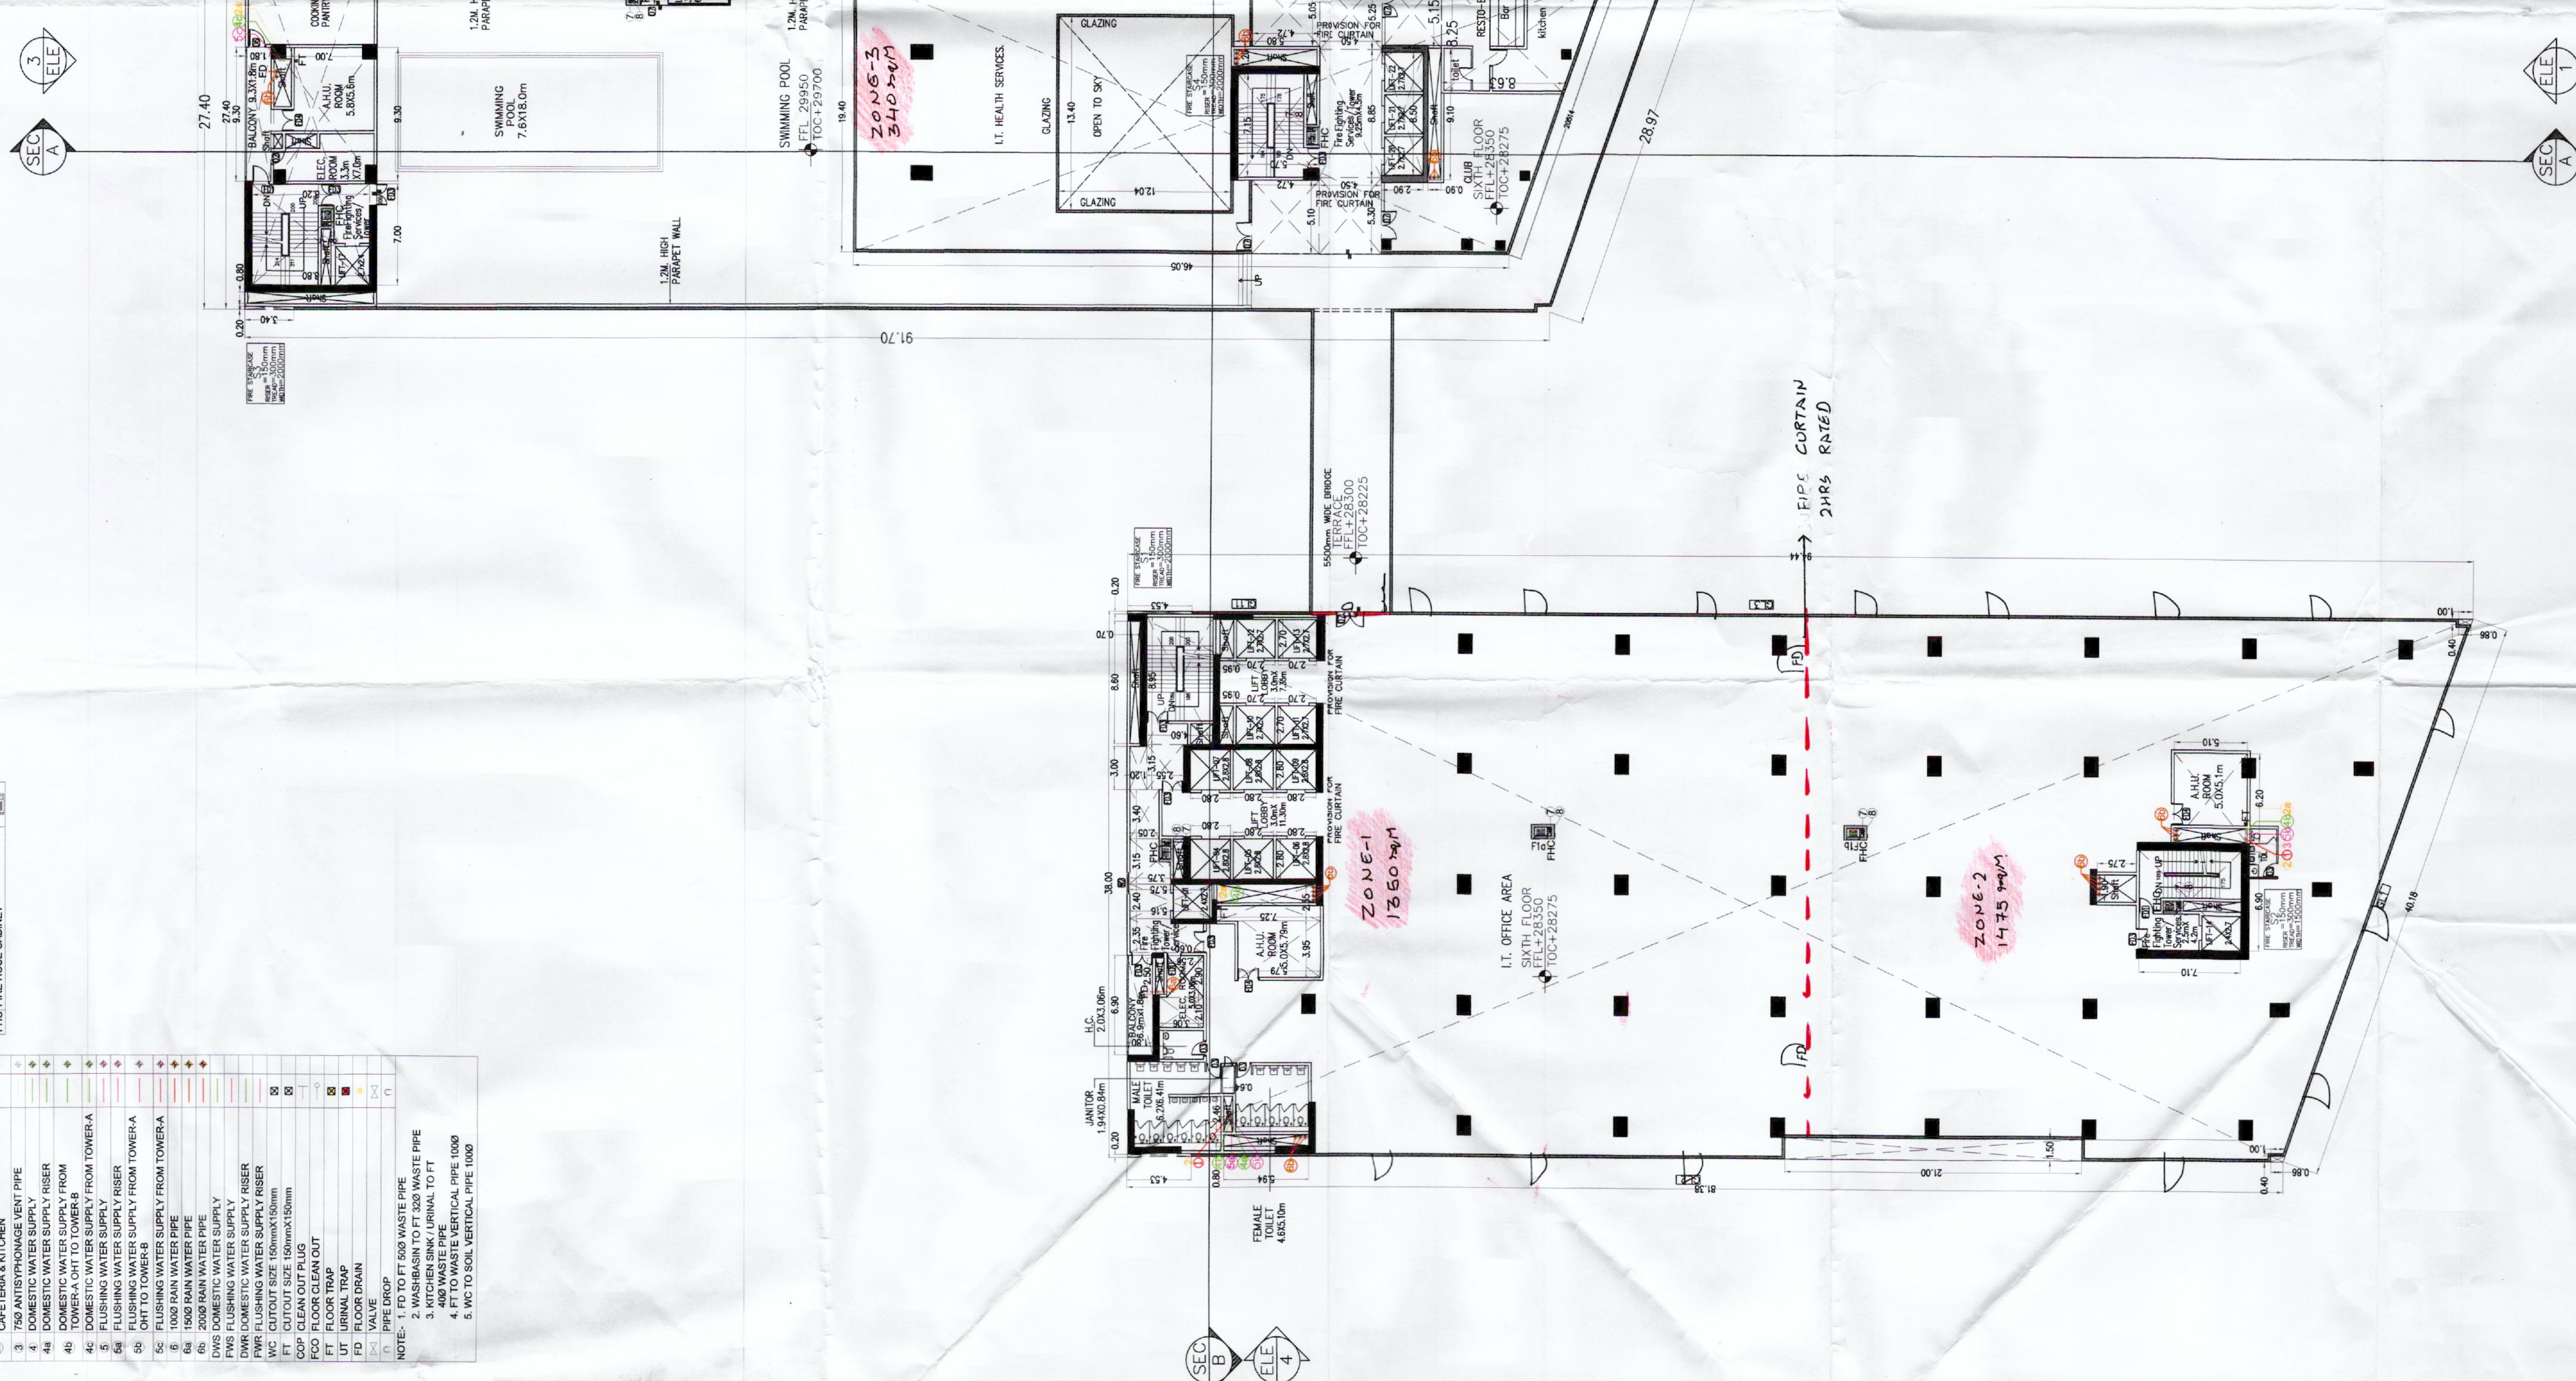

Corrosion data by
graph

AREA DIAGRAM

6th FLOOR PLAN

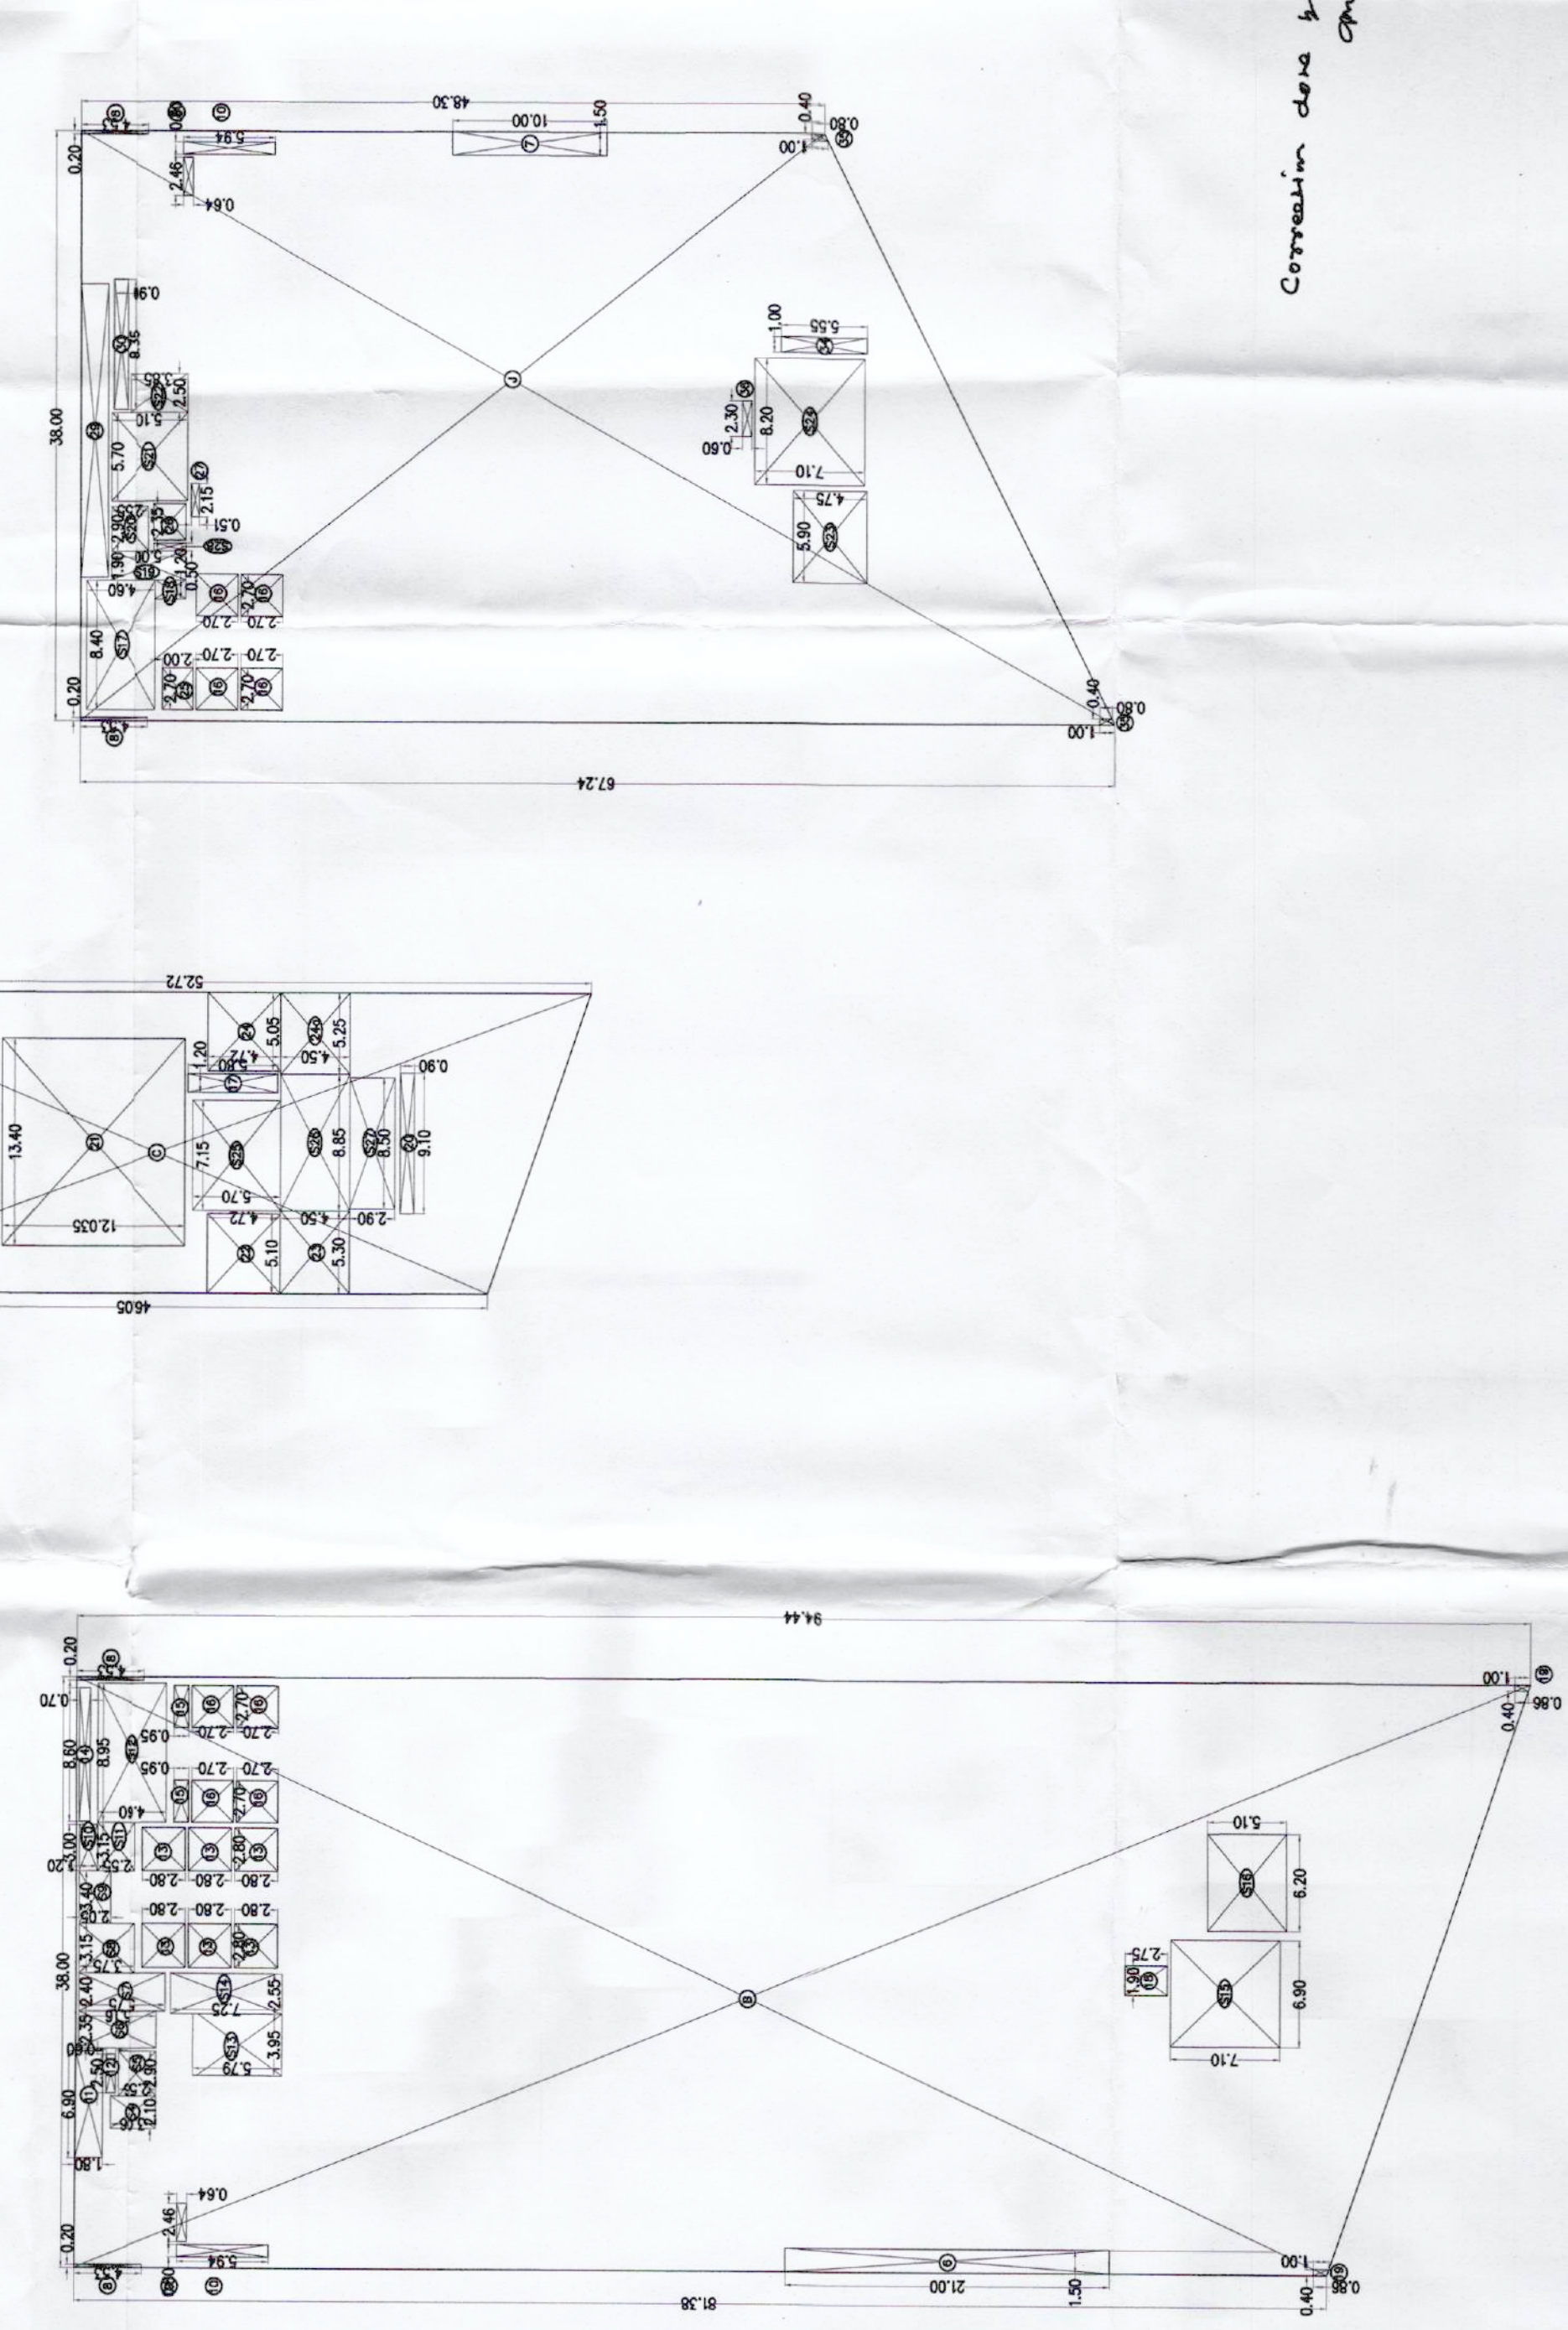

AREA DIAGRAM


 S. W. C. P. (A)
 Member Secretary Member Chairman
 BPC BPC

b
 P
 PK ATP
 D


Ram Ariz Basir
 AD(HQ)

Duly Directed (T)
 O/S Directorate Fire Service
 Member BPC

SANCTIONED

DETAIL OF SIXTH FLOOR FLOORING									
Description	Type	Number	Length	Breadth	Calculation	Answer	Unit		
A	Roofslab	1	21.300	34.400	Length X breadth	732.840	sqm		
B	Trapezium	1	10.500	36.000	1/2 (L1+L2) X height	334.500	sqm		
C	Roofslab	1	17.500	36.000	Length X breadth	630.000	sqm		
D	Trapezium	1	10.500	36.000	1/2 (L1+L2) X height	334.500	sqm		
E	Trapezium	1	17.500	36.000	Length X breadth	630.000	sqm		
F	Trapezium	1	10.500	36.000	1/2 (L1+L2) X height	334.500	sqm		
G	Trapezium	1	17.500	36.000	Length X breadth	630.000	sqm		
AR	Trapezium	1	10.500	36.000	1/2 (L1+L2) X height	334.500	sqm		
AS	Trapezium	1	17.500	36.000	Length X breadth	630.000			

COMMERCIAL AREA

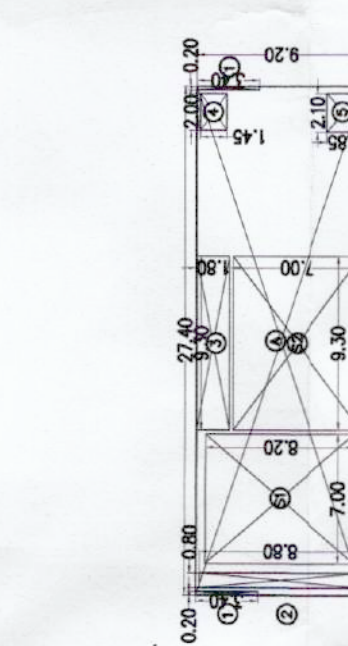


OWNER'S SIGNATURE _____

ARCHITECT'S SIGNATURE
CA/92/14687

OWNER:-
MR.

PROJECT:-
BUILDING PLAN OF IT PARK/ CYBER PARK COLONY
MEASURING 6,13/75 ACRES (LICENCE NO 112 OF
2012 DATED 27.10.2012) IN SECTOR -66,
GURGRAM MANESAR URBAN COMPLEX BEING
DEVELOPED BY GURPROMOTERS, PVT. LTD.
(Internal Project No. 112 to be converted to
73/17/2012)

DRG. TITLE:-

 DRG. NO.: S-07		SCALE 1:250
		DATE 02.05.20