



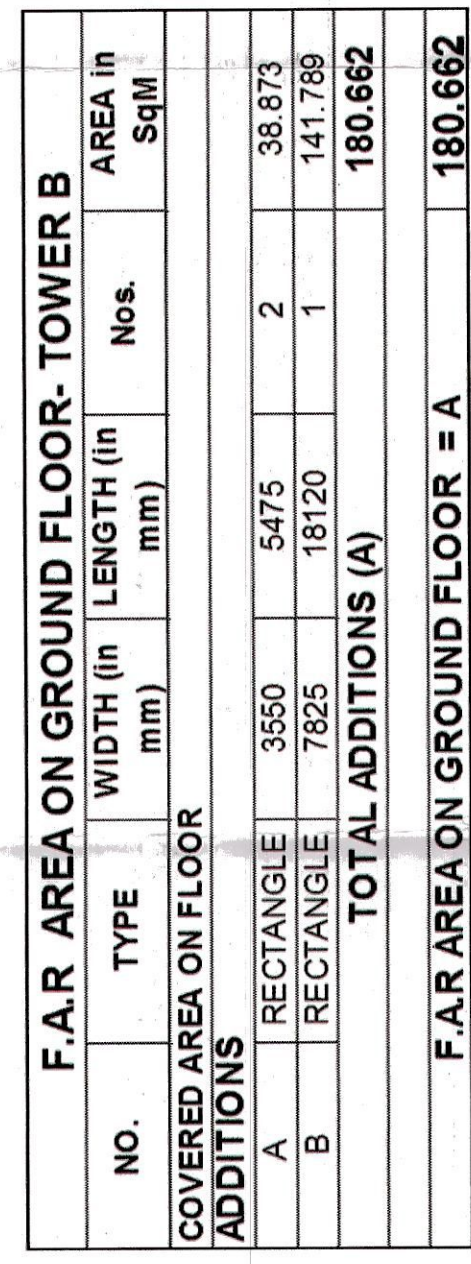


TYPICAL FLOOR OPENING SCHEDULE			SCHEDULE			LOCATION			
NO.	DESCRIPTION	TYPE	LOCATION	TYPE	LOCATION	TYPE	LOCATION	TYPE	LOCATION
NO. (NOMINAL) & R.OUGH OPENING		WIDTH	HEIGHT	TYPE	LOCATION	TYPE	LOCATION	TYPE	LOCATION
1	D1	1200	2400	10	WOOD	ENTRANCE			
2	E2	1000	2100	11	WOOD	BED ROOM			
3	E3	1000	2100	12	WOOD	BED ROOM			
4	E4	1000	2100	13	WOOD	BED ROOM			
5	S5	750	2100	14	WOOD	PWR. RM.			
6	D5a	1000	2100	15	WOOD	UTILITY			
7	D7	1000	2400	16	UPC/LAM.	UTILITY			
8	D7	1000	2400	17	UPC/LAM.	UTILITY			
9	D7	1000	2400	18	UPC/LAM.	UTILITY			
10	D8	1000	2100	19	WOOD	ENTRANCE			
11	D1a	1000	2400	20	WOOD	ENTRANCE			
12	D2a	1000	2400	21	WOOD	ENTRANCE			
13	D2a	1000	2400	22	WOOD	ENTRANCE			
14	D2a	1000	2400	23	WOOD	ENTRANCE			
15	D2a	1000	2400	24	WOOD	ENTRANCE			
16	D2a	1000	2400	25	WOOD	ENTRANCE			
17	D2a	1000	2400	26	WOOD	ENTRANCE			
18	D2a	1000	2400	27	WOOD	ENTRANCE			
19	D2a	1000	2400	28	WOOD	ENTRANCE			
20	D2a	1000	2400	29	WOOD	ENTRANCE			
21	D2a	1000	2400	30	WOOD	ENTRANCE			
22	B2	530	2500	31	WOOD	BALCONY			
23	B2	530	2500	32	WOOD	BALCONY			
24	B2	530	2500	33	WOOD	BALCONY			
25	B2	530	2500	34	WOOD	BALCONY			
26	B2	530	2500	35	WOOD	BALCONY			
27	W1	2400	2400	36	WOOD	KITCHEN			
28	W2	1525	2400	37	WOOD	MASTER BEDROOM			
29	W2	1525	2400	38	WOOD	MASTER BEDROOM			
30	W2	1525	2400	39	WOOD	MASTER BEDROOM			
31	W3a	700	1700	40	WOOD	TARGET			
32	W3a	700	1700	41	WOOD	TARGET			
33	W4	1000	1400	42	WOOD	MASTER BEDROOM			
34	W4	1000	1400	43	WOOD	MASTER BEDROOM			
35	W4	1000	1400	44	WOOD	MASTER BEDROOM			
175	W4	1000	1400	184	WOOD	MASTER BEDROOM			

GROUND COVERAGE AREA- TOWER B					
NO.	TYPE	Width (m mm)	Length (m mm)	Nox.	AREA in SqM
ADDITIONS					
A	RECTANGLE	15925	29880	1	475.939
B	RECTANGLE	1965	2725	1	536.25
C	RECTANGLE	1660	2625	1	435.75
D	RECTANGLE	1960	2625	1	510.75
E	RECTANGLE	1770	5950	1	9470
F	RECTANGLE	7160	8655	1	61970
G	RECTANGLE	2940	4975	1	14750
H	RECTANGLE	2940	4975	1	14750
I	RECTANGLE	2940	4975	1	14750
J	RECTANGLE	5715	13350	1	68339
K	RECTANGLE	7485	19350	1	101748
L	RECTANGLE	200	270	1	0.054
M	RECTANGLE	200	270	1	0.054
N	RECTANGLE	200	140	1	0.028
O	RECTANGLE	200	410	1	0.082
P	RECTANGLE	6940	3550	1	54.653
Q	RECTANGLE	4130	5950	1	14.827
R	RECTANGLE	1770	265	1	0.467
S	RECTANGLE	3550	6035	1	9.504
TOTAL ADDITIONS = A					973.963
TOTAL COVERAGE = A					973.963


TOWER-B AREA STATEMENT			12 NOS. OF DWELLING UNITS		FAR AREA in SqM
S.NO.	PROPOSED FLOOR				
1	PROPOSED 1ST FLOOR			180.662	
2	PROPOSED 2ND FLOOR			620.952	
3	PROPOSED 3RD FLOOR			612.767	
4	PROPOSED 4TH FLOOR			612.767	
5	PROPOSED 5TH FLOOR			612.767	
6	PROPOSED 6TH FLOOR			612.767	
7	PROPOSED 7TH FLOOR			612.767	
8	PROPOSED 8TH FLOOR			612.767	
9	PROPOSED 9TH FLOOR			612.767	
10	PROPOSED 10TH FLOOR			612.767	
11	PROPOSED 11TH FLOOR			612.767	
12	PROPOSED 12TH FLOOR			612.767	
13	PROPOSED 13TH FLOOR			612.767	
14	PROPOSED 14TH FLOOR			612.767	
15	PROPOSED 15TH FLOOR			612.767	
16	PROPOSED 16TH FLOOR			612.767	
17	PROPOSED 17TH FLOOR			612.767	
18	PROPOSED 18TH FLOOR			612.767	
19	PROPOSED 19TH FLOOR			612.767	
20	PROPOSED 20TH FLOOR			612.767	
21	PROPOSED 21ST FLOOR			612.767	
22	PROPOSED 22ND FLOOR			612.767	
23	PROPOSED 23RD FLOOR			612.160	
24	PROPOSED 24TH FLOOR			612.160	
25	PROPOSED 25TH FLOOR			612.160	
26	PROPOSED 26TH FLOOR			612.160	
27	PROPOSED 27TH FLOOR			612.160	
28	PROPOSED 28TH FLOOR			612.160	
29	PROPOSED 29TH FLOOR			612.160	
30	PROPOSED 30TH FLOOR			612.160	
31	PROPOSED 31ST FLOOR			612.160	
32	PROPOSED 32ND FLOOR			382.706	
33	PROPOSED 33RD FLOOR			382.706	
34	TOTAL 15 FLOOR AREA			14980.108	

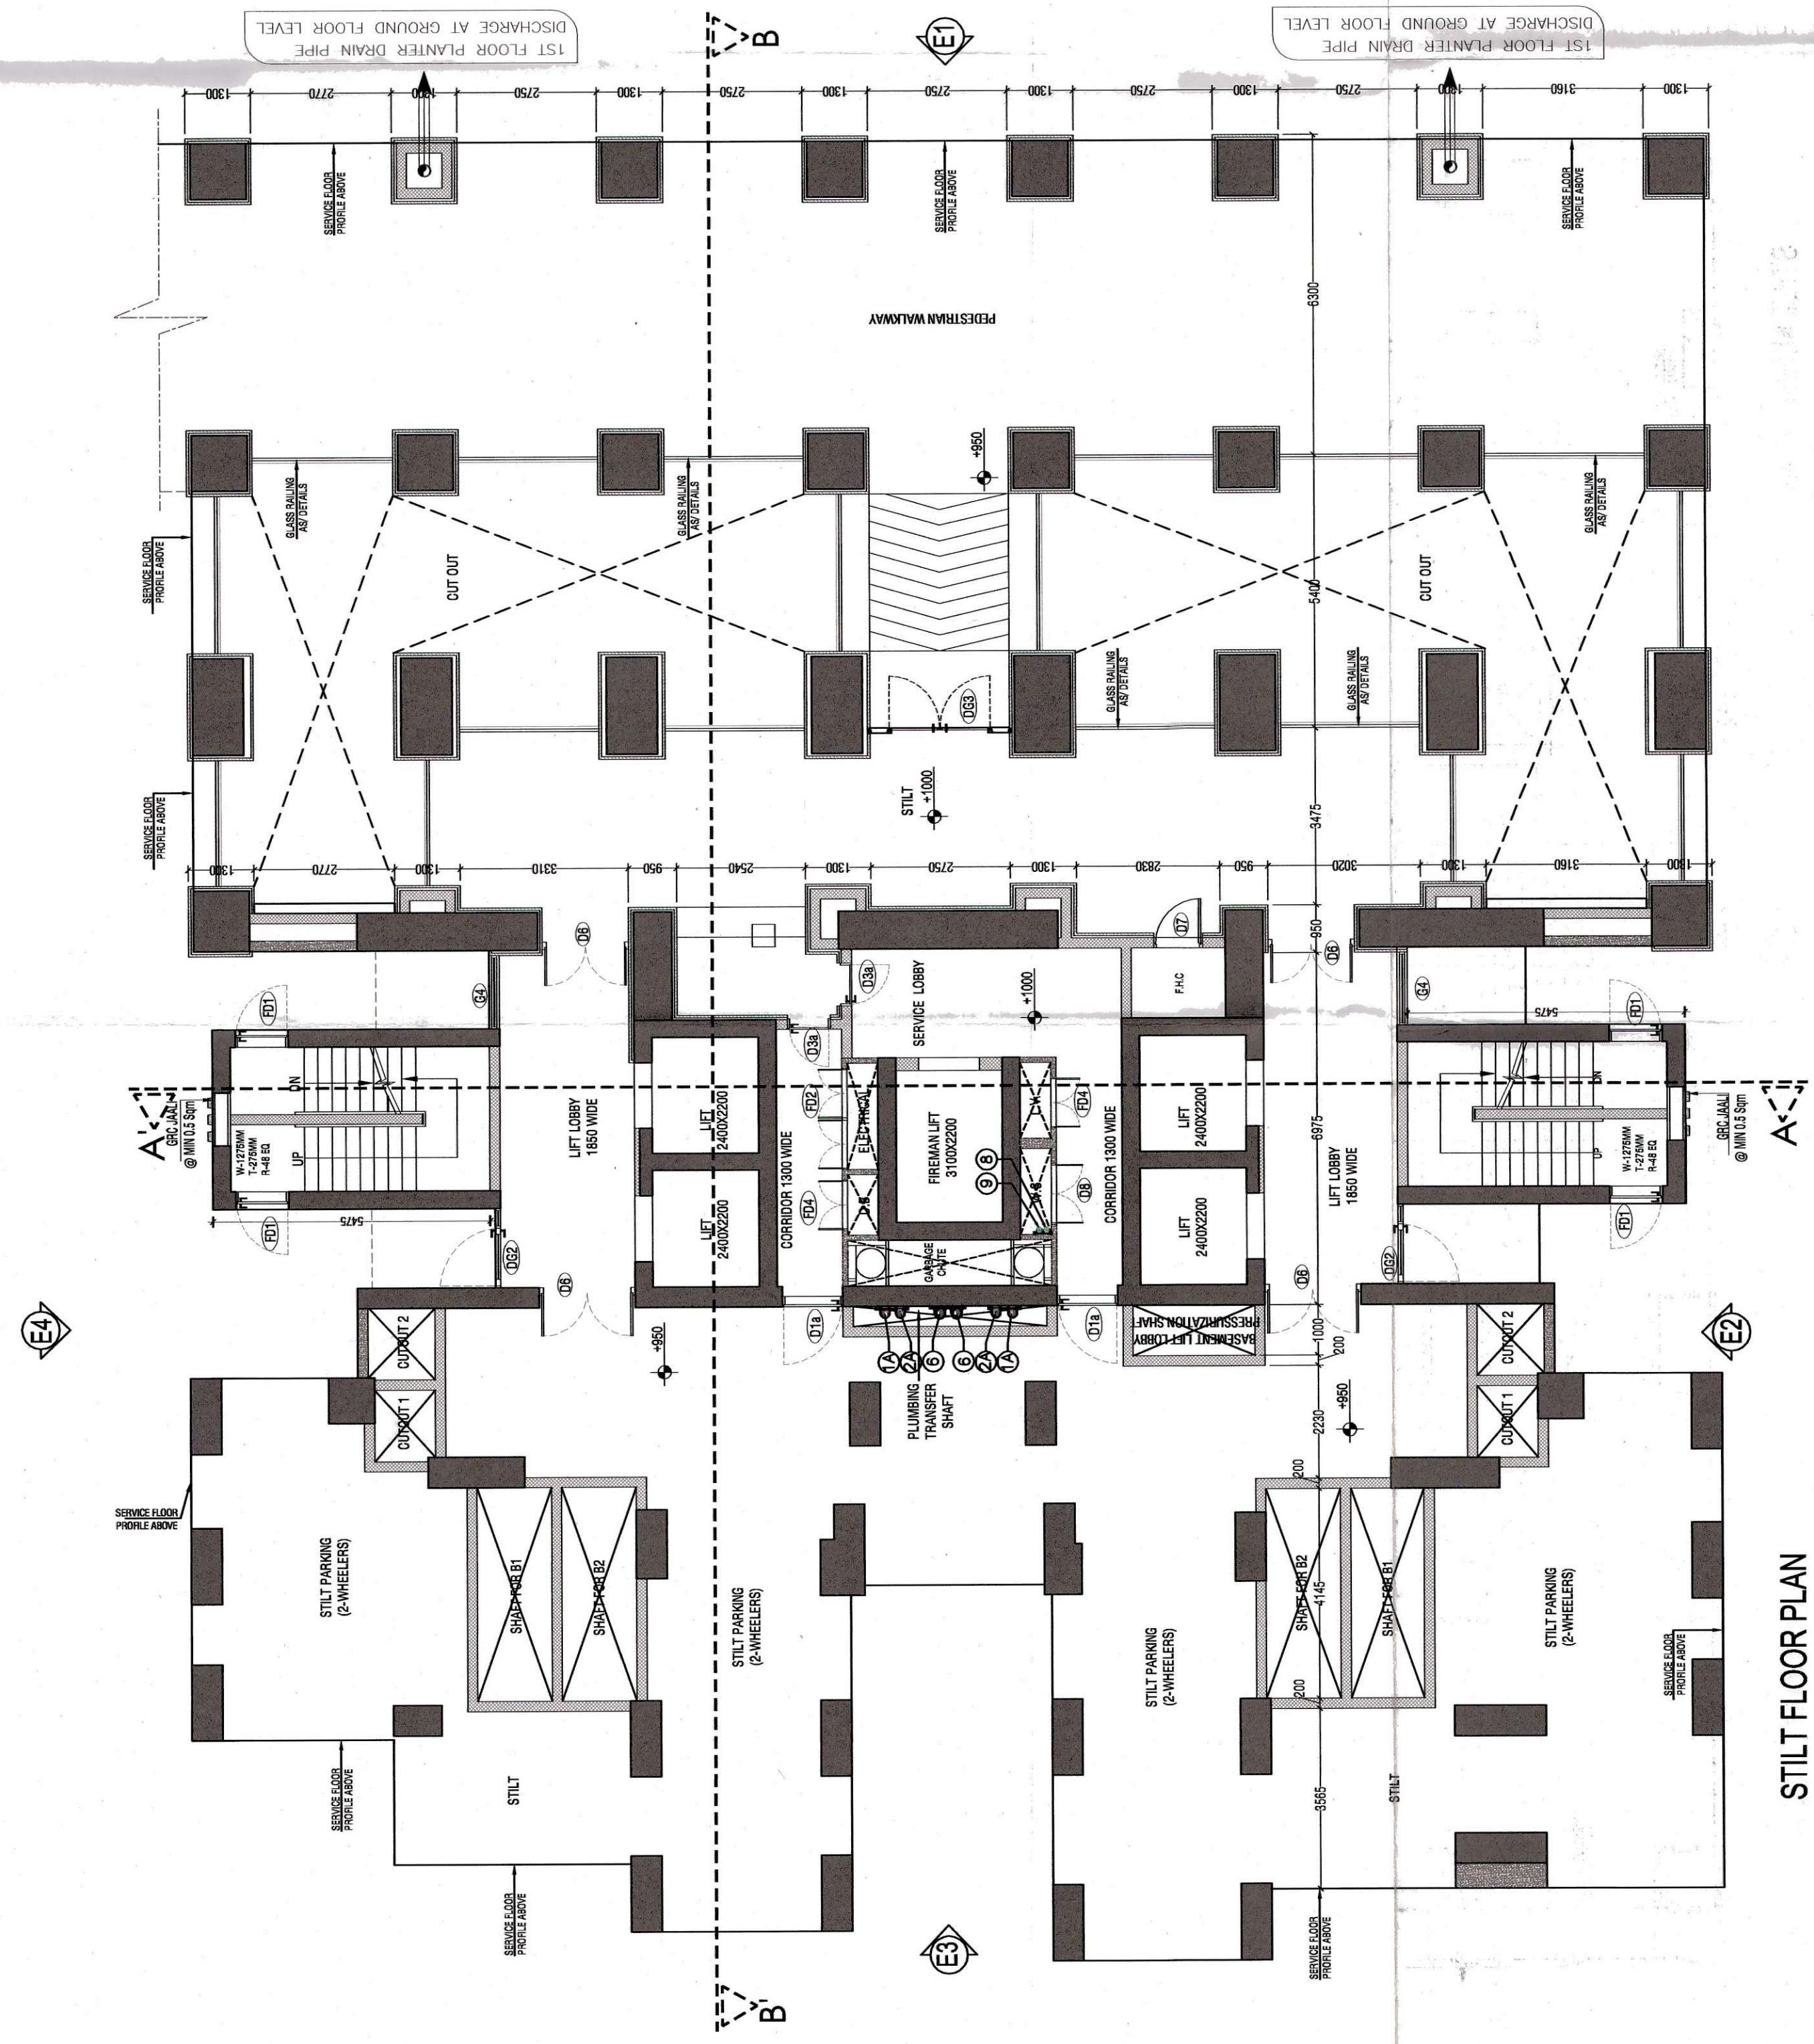

NOTE : WC. BATH & POWDER ROOM MECHANICALLY LIT & VENTILATED

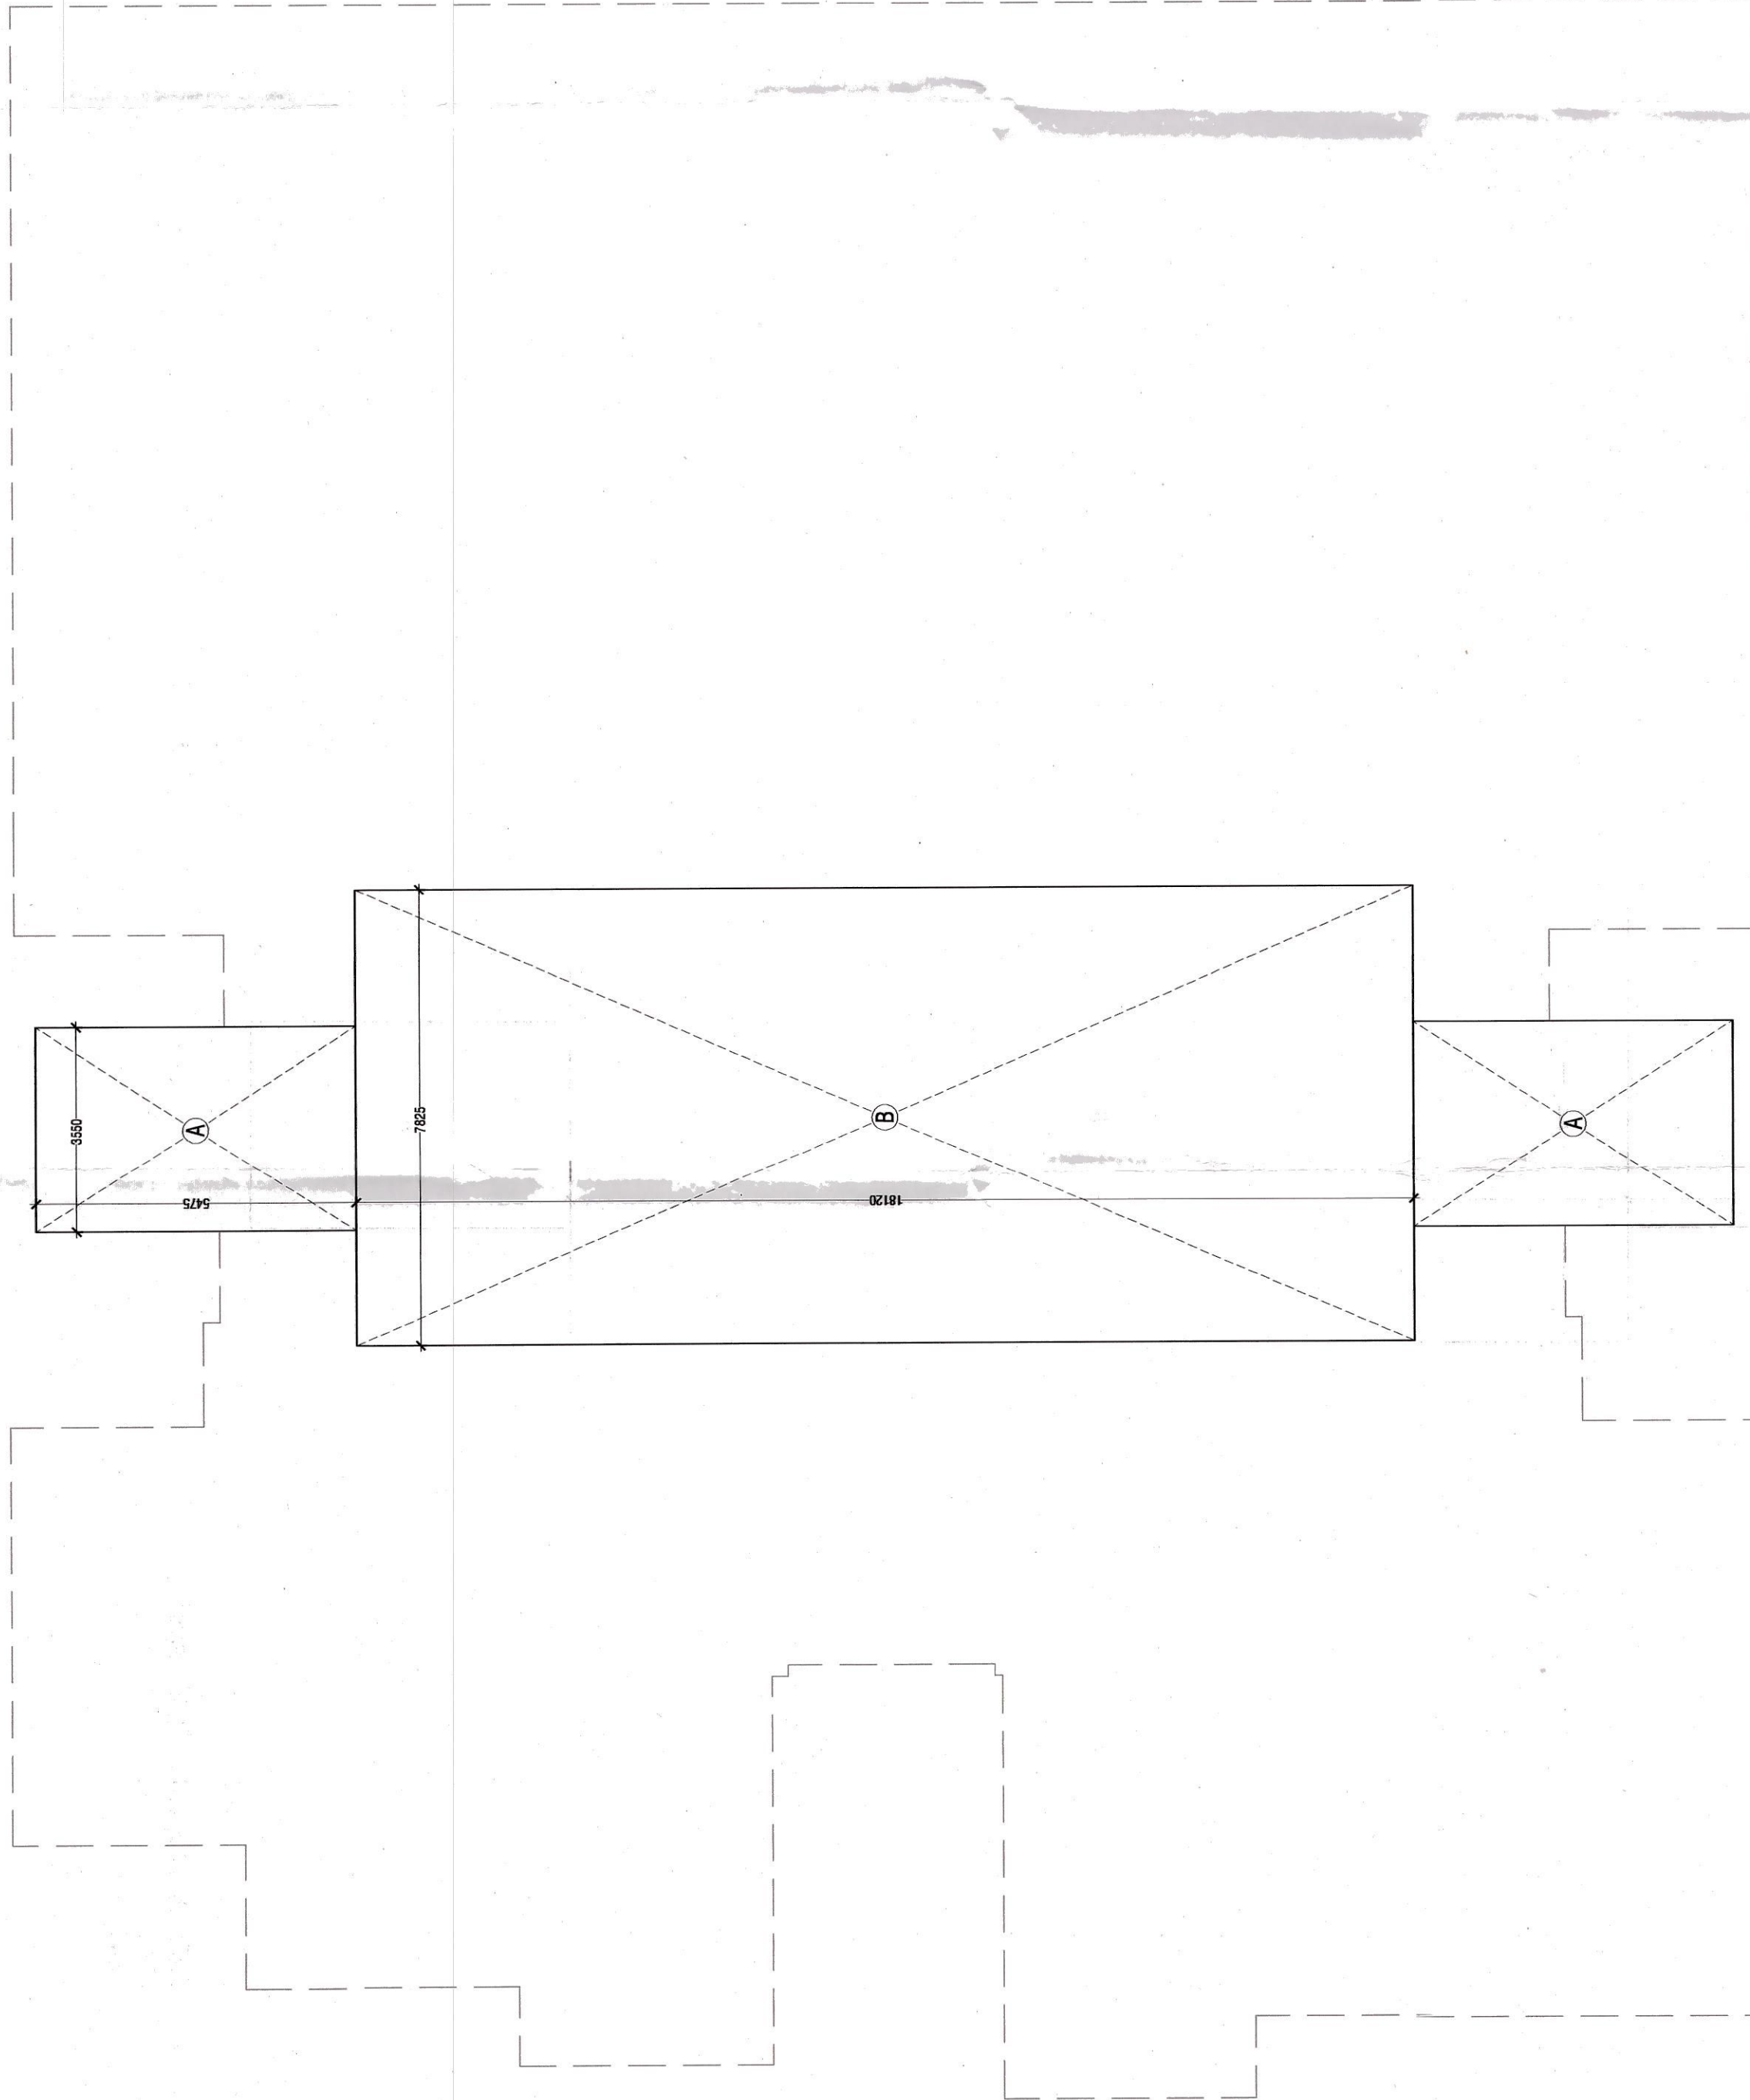

AREA DIAGRAM - STILT FLOOR PLAN
TOWER D
SCALE- 1:100

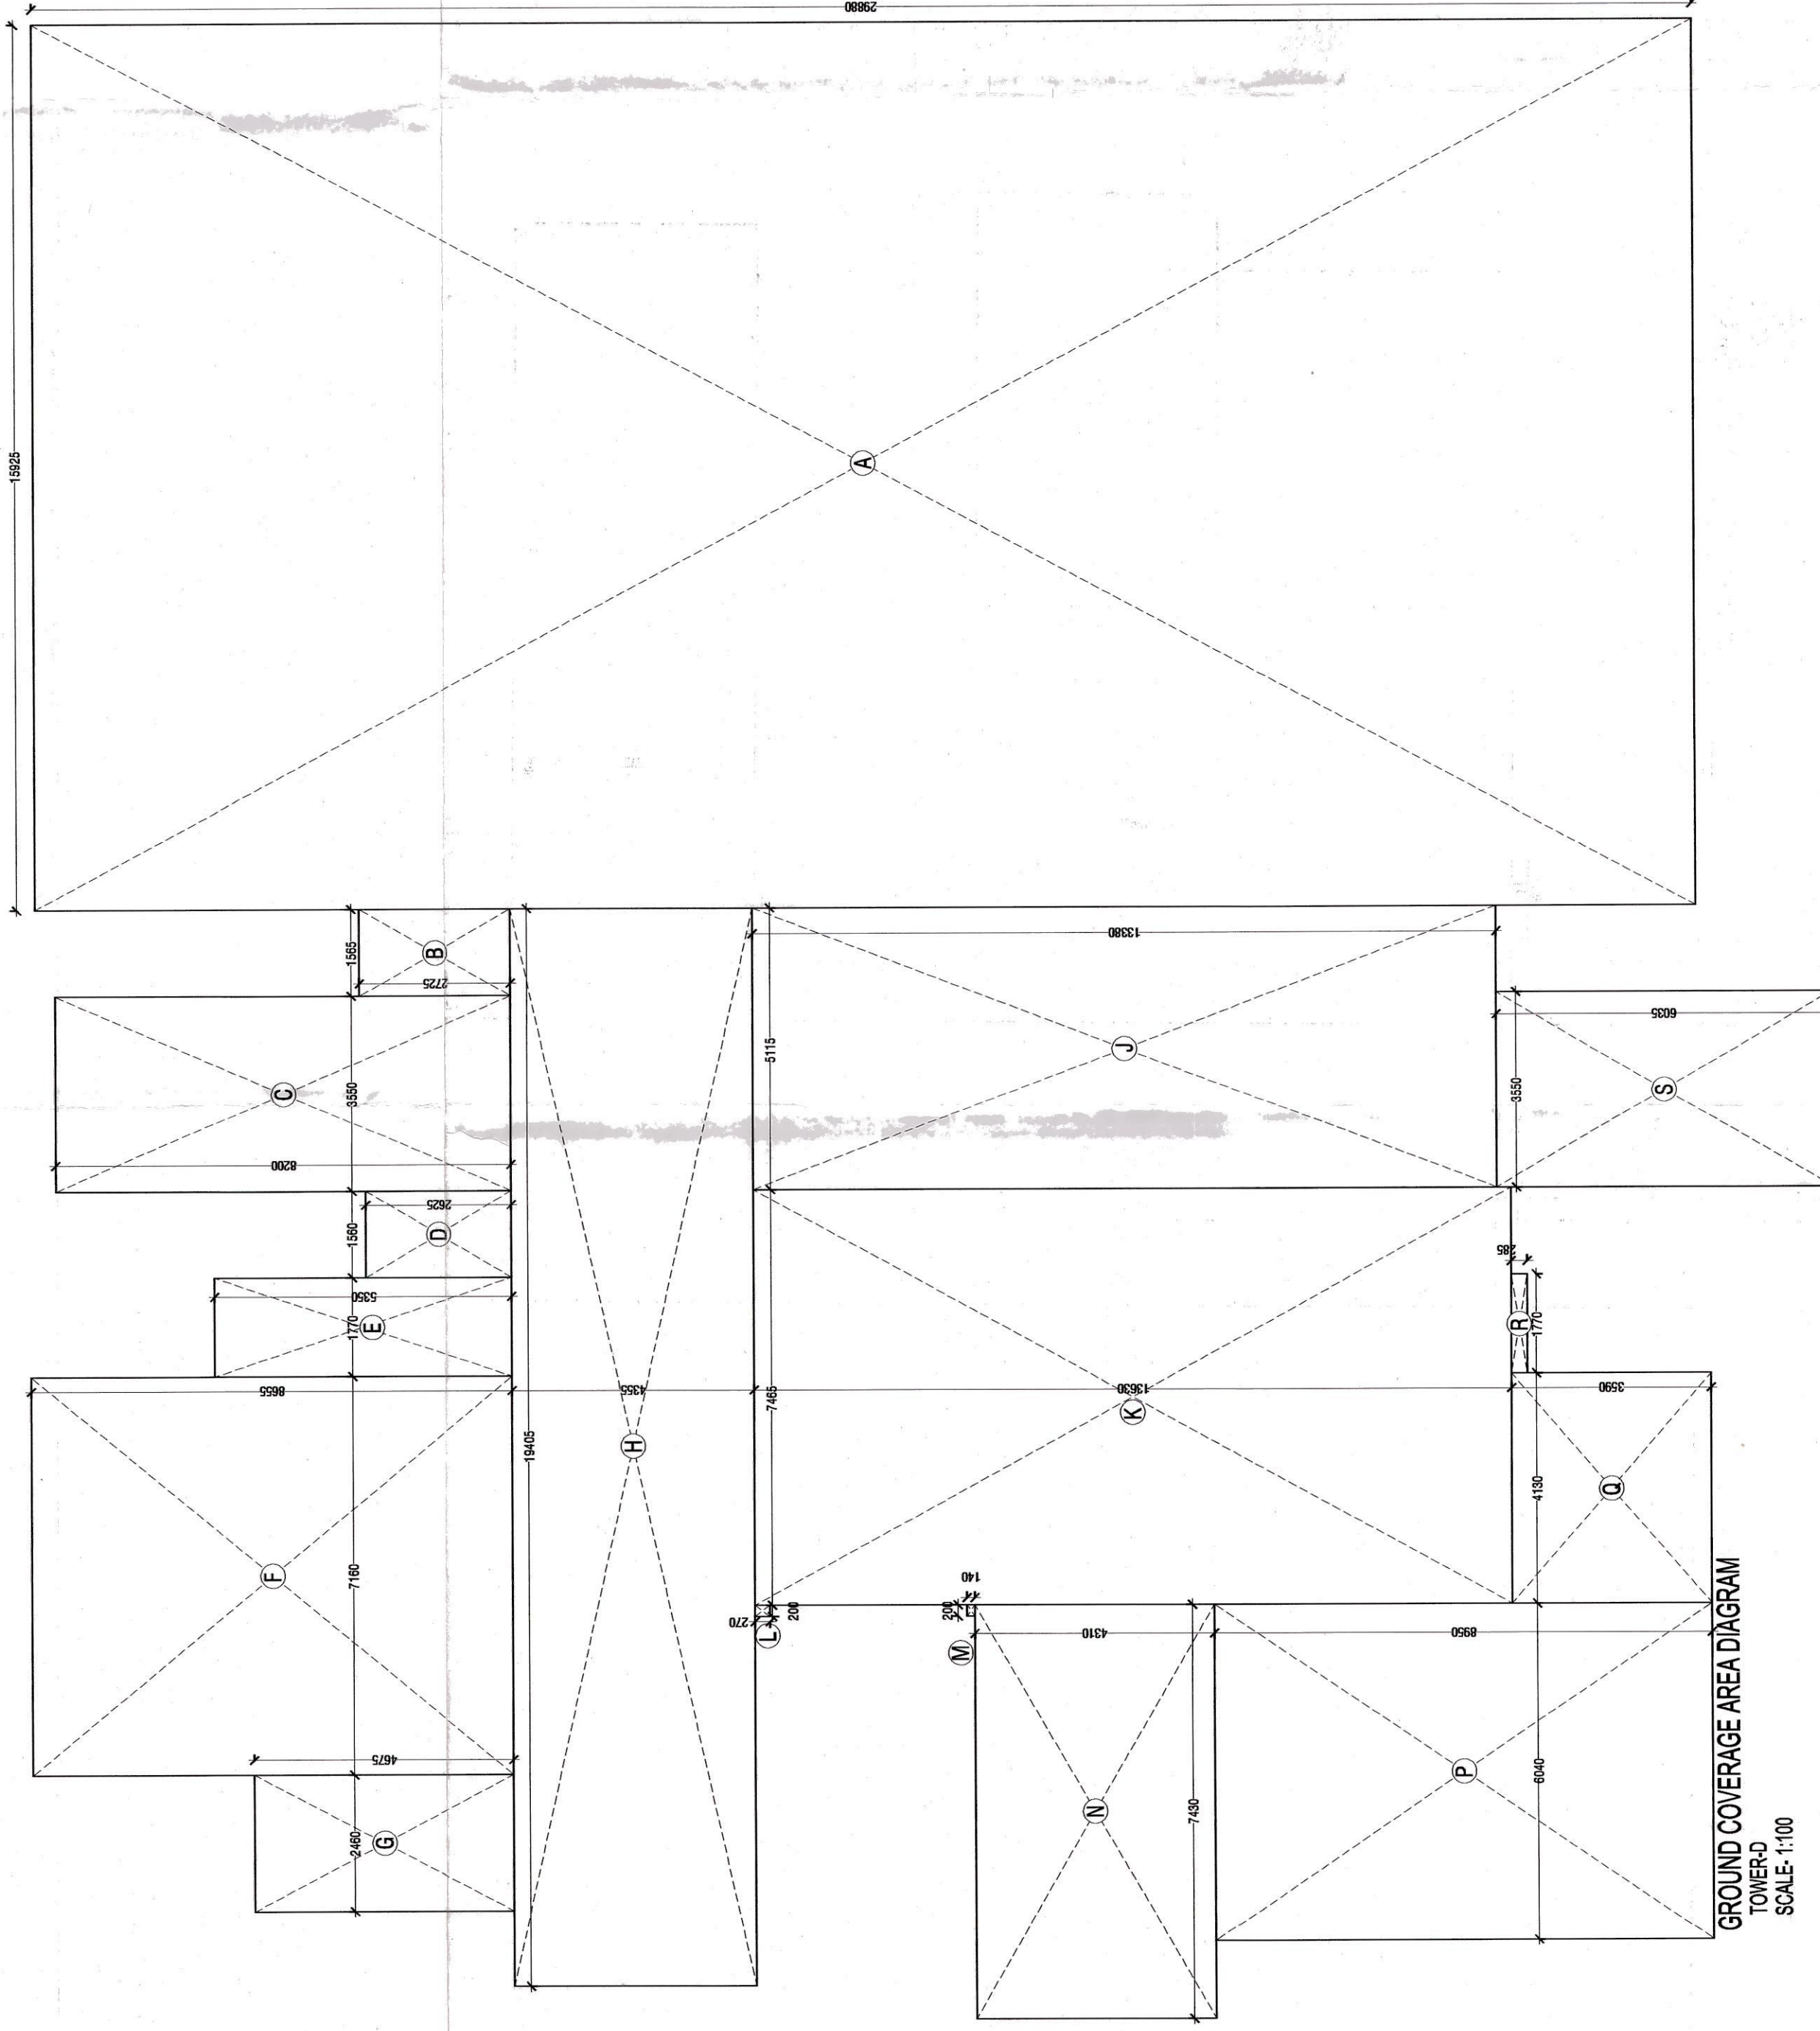

GROUND COVERAGE AREA DIAGRAM
TOWER-D
SCALE- 1"=100'

Key Plan

Checked and found ok for Public H₁ (Internal) Status-essy subject to community forwarding letter No. SE(HO)02/4 DW/13/1/19

Architects Signature

Council of Architecture
Registration No.: - CA/1017/8

Owner's Signature _____

Clients

Architects
Arcop Associates Pvt. Ltd

New Delhi, India
Ph: +91-11-26462650

[illegible]

PART LAND MEASURING 7.78 ACRES" OF "COMBINED ZONING PLAN
ONE (SOLID HOUSING COLONY AREA MEASURING 17.55 ACRES

(LICENCE NO. 16 OF 2008 DATED 31.01.2008) + 11.90 ACRES
(LICENCE NO. 28 OF 2008 DATED 17.02.2008) + 4.725 ACRES

[LICENCE NO. 44 OF 2011 DATED 13.05.2011] = 34.175 ACRES IN
SECTOR-59, GURGAON MANESAR URBAN COMPLEX BEING

DEVELOPED BY COMMANDER-REALTORS PVT. LTD., ORNAMENTAL
REALTORS PVT. LTD. 8TVS BUILDING PVT. LTD., GOLDEN VIEW

BULLS BUILDERS PVT. LTD., FIVE RIVER DEVELOPERS PVT. LTD., REALTIONS PVT. LTD., FIVE RIVER BUILDCON PVT. LTD., ASPIRANT

BUILDERS PVT. LTD., AUSON SOFTWARE PVT. LTD., H-ENERGY REALTORS PVT. LTD. & FIVE RIVER TOWNSHIP PVT. LTD. IN

COLLABORATION WITH BT BASE EXPORTS PVT. LTD. & BULL MOTORS PVT. LTD.*

Drawing title	CAD FILE NAME	FILE LOCATION

GROUND, SERVICE FLOOR PLAN
AREA DIAGRAM & CROIND

COVERACE TOWER - D

Local No.	Registration No.
-----------	------------------

2011/68

Drawn	Checked	A-31
-------	---------	------

ASHOK	LABID
Date	Scale

Revisions

10.10.2018	1:100	0							
------------	-------	---	--	--	--	--	--	--	--