

FAR AREA ON GROUND FLOOR - TOWER E					
NO.	TYPE	WIDTH (m)	LENGTH (m)	No.	AREA (sqm)
COVERED AREA ON FLOOR					
1	RECTANGLE	3.25	5.425	2	17.631
2	RECTANGLE	3.25	5.425	3	17.631
TOTAL ADDITIONS (A)					35.262
FAR AREA ON GROUND FLOOR = A					181.083

TOWER E AREA STATEMENT			
128 NOS. OF DWELLING UNITS			
S.NO.	PROPOSED FLOOR	IN S.M.	FAR AREA
1	PROPOSED 1ST FLOOR	627.709	627.709
2	PROPOSED 2ND FLOOR	627.709	627.709
3	PROPOSED 3RD FLOOR	627.709	627.709
4	PROPOSED 4TH FLOOR	627.709	627.709
5	PROPOSED 5TH FLOOR	627.709	627.709
6	PROPOSED 6TH FLOOR	627.709	627.709
7	PROPOSED 7TH FLOOR	627.709	627.709
8	PROPOSED 8TH FLOOR	627.709	627.709
9	PROPOSED 9TH FLOOR	627.709	627.709
10	PROPOSED 10TH FLOOR	627.709	627.709
11	PROPOSED 11TH FLOOR	627.709	627.709
12	PROPOSED 12TH FLOOR	627.709	627.709
13	PROPOSED 13TH FLOOR	627.709	627.709
14	PROPOSED 14TH FLOOR	627.709	627.709
15	PROPOSED 15TH FLOOR	627.709	627.709
16	PROPOSED 16TH FLOOR	627.709	627.709
17	PROPOSED 17TH FLOOR	627.709	627.709
18	PROPOSED 18TH FLOOR	627.709	627.709
19	PROPOSED 19TH FLOOR	627.709	627.709
20	PROPOSED 20TH FLOOR	627.709	627.709
21	PROPOSED 21ST FLOOR	627.709	627.709
22	PROPOSED 22ND FLOOR	627.709	627.709
23	PROPOSED 23RD FLOOR	627.709	627.709
24	PROPOSED 24TH FLOOR	627.709	627.709
25	PROPOSED 25TH FLOOR	627.709	627.709
26	PROPOSED 26TH FLOOR	627.709	627.709
27	PROPOSED 27TH FLOOR	627.709	627.709
28	PROPOSED 28TH FLOOR	627.709	627.709
29	PROPOSED 29TH FLOOR	627.709	627.709
30	PROPOSED 30TH FLOOR	627.709	627.709
31	PROPOSED 31ST FLOOR	627.709	627.709
32	PROPOSED 32ND FLOOR	627.709	627.709
TOTAL FLOOR AREA			18980.733


TYPICAL FLOOR GRADING SCHEDULE			
NO.	DESCRIPTION	LEVEL	AREA (sqm)
1	GROUND FLOOR	100.00	18980.733
2	1ST FLOOR	101.00	18980.733
3	2ND FLOOR	102.00	18980.733
4	3RD FLOOR	103.00	18980.733
5	4TH FLOOR	104.00	18980.733
6	5TH FLOOR	105.00	18980.733
7	6TH FLOOR	106.00	18980.733
8	7TH FLOOR	107.00	18980.733
9	8TH FLOOR	108.00	18980.733
10	9TH FLOOR	109.00	18980.733
11	10TH FLOOR	110.00	18980.733
12	11TH FLOOR	111.00	18980.733
13	12TH FLOOR	112.00	18980.733
14	13TH FLOOR	113.00	18980.733
15	14TH FLOOR	114.00	18980.733
16	15TH FLOOR	115.00	18980.733
17	16TH FLOOR	116.00	18980.733
18	17TH FLOOR	117.00	18980.733
19	18TH FLOOR	118.00	18980.733
20	19TH FLOOR	119.00	18980.733
21	20TH FLOOR	120.00	18980.733
22	21TH FLOOR	121.00	18980.733
23	22TH FLOOR	122.00	18980.733
24	23TH FLOOR	123.00	18980.733
25	24TH FLOOR	124.00	18980.733
26	25TH FLOOR	125.00	18980.733
27	26TH FLOOR	126.00	18980.733
28	27TH FLOOR	127.00	18980.733
29	28TH FLOOR	128.00	18980.733
30	29TH FLOOR	129.00	18980.733
31	30TH FLOOR	130.00	18980.733
32	31TH FLOOR	131.00	18980.733
33	32TH FLOOR	132.00	18980.733

NOTES:



1. ALL LITS SHALL HAVE 100W POWER BACK-UP.
2. ALL ELECTRICAL INSTALLATIONS SHALL BE AS PER PROVISIONS OF NBC.
3. VENTILATION REQUIREMENTS SHALL BE AS PER RELEVANT NBC PROVISIONS. 15 CM CHANNELS SHALL BE PROVIDED FOR VENTILATION IN CASE OF FIRE.
4. FIRE-FIGHTING SAFETY PROVISIONS SHALL BE AS PER RELEVANT NBC PROVISIONS.
5. BUILDING STRUCTURE BEARING CAPACITY SHALL BE AS PER RELEVANT NBC PROVISIONS.
6. ALL RUMPS ARE 1:10 SLOPE FOR CARS & 1:20 FOR HANDICAPPED UNITS, UNLESS SPECIFIED.
7. 800 MM WIDE LAMP ROOMS SHALL BE PROVIDED FOR ALL RUMPS. (SEE PLAN AND) ROOMS SHALL BE SCHEDULED & TILES SHALL BE PROVIDED.
8. KITCHEN & TILES SHALL BE PROVIDED.
9. KITCHEN & TILES SHALL BE PROVIDED.
GROUND COVERAGE AREA - TOWER E			
NO.	TYPE	WIDTH (m)	LENGTH (m)
ADDITIONS			
1	RECTANGLE	4.575	24.60
2	RECTANGLE	7.60	11.501
3	RECTANGLE	2.575	4.558
4	RECTANGLE	2.75	10.452
5	RECTANGLE	4.555	5.628
6	RECTANGLE	4.575	7.60
7	RECTANGLE	3.820	7.60
8	RECTANGLE	4.510	7.230
9	RECTANGLE	8.950	59.40
10	RECTANGLE	14.400	43.30
11	RECTANGLE	2.575	4.558
12	RECTANGLE	2.575	4.558
TOTAL ADDITIONS (A)			587.088
GROUND COVERAGE = A			587.088

NOTE : WC, BATH & POWDER ROOM MECHANICALLY LIT & VENTILATED

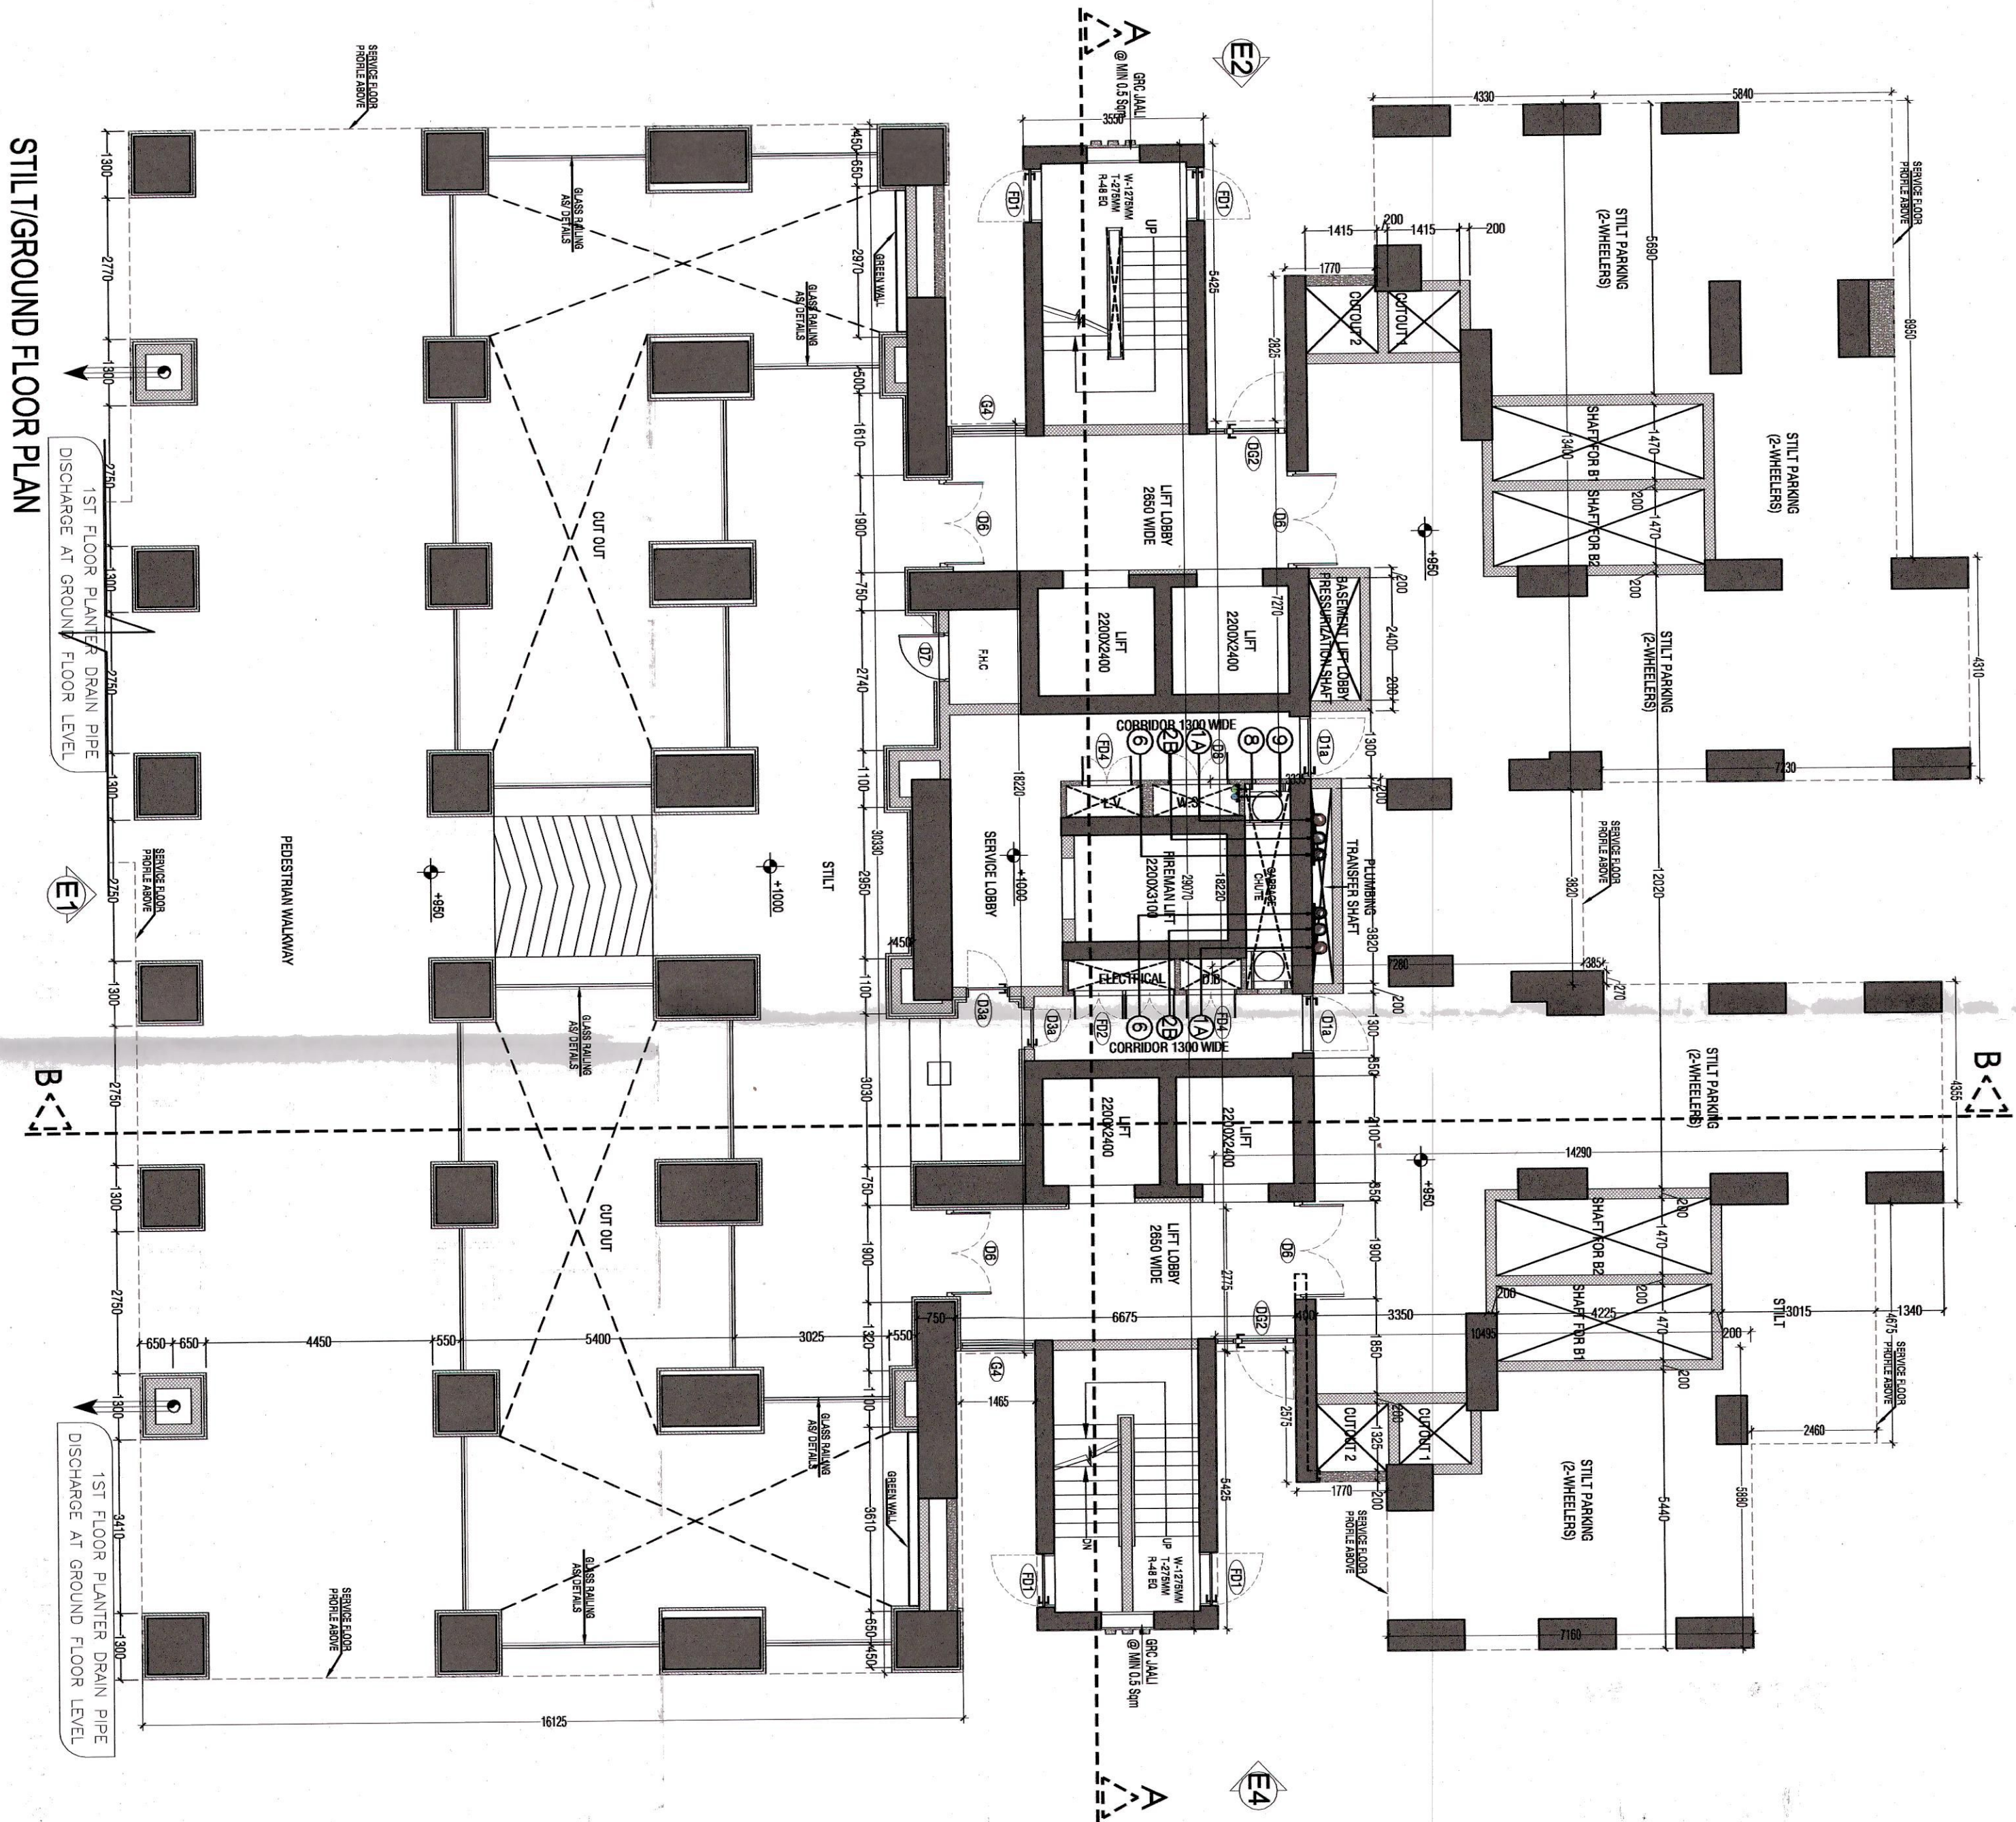

AREA DIAGRAM - STILTGROUND FLOOR
SCALE: 1:100

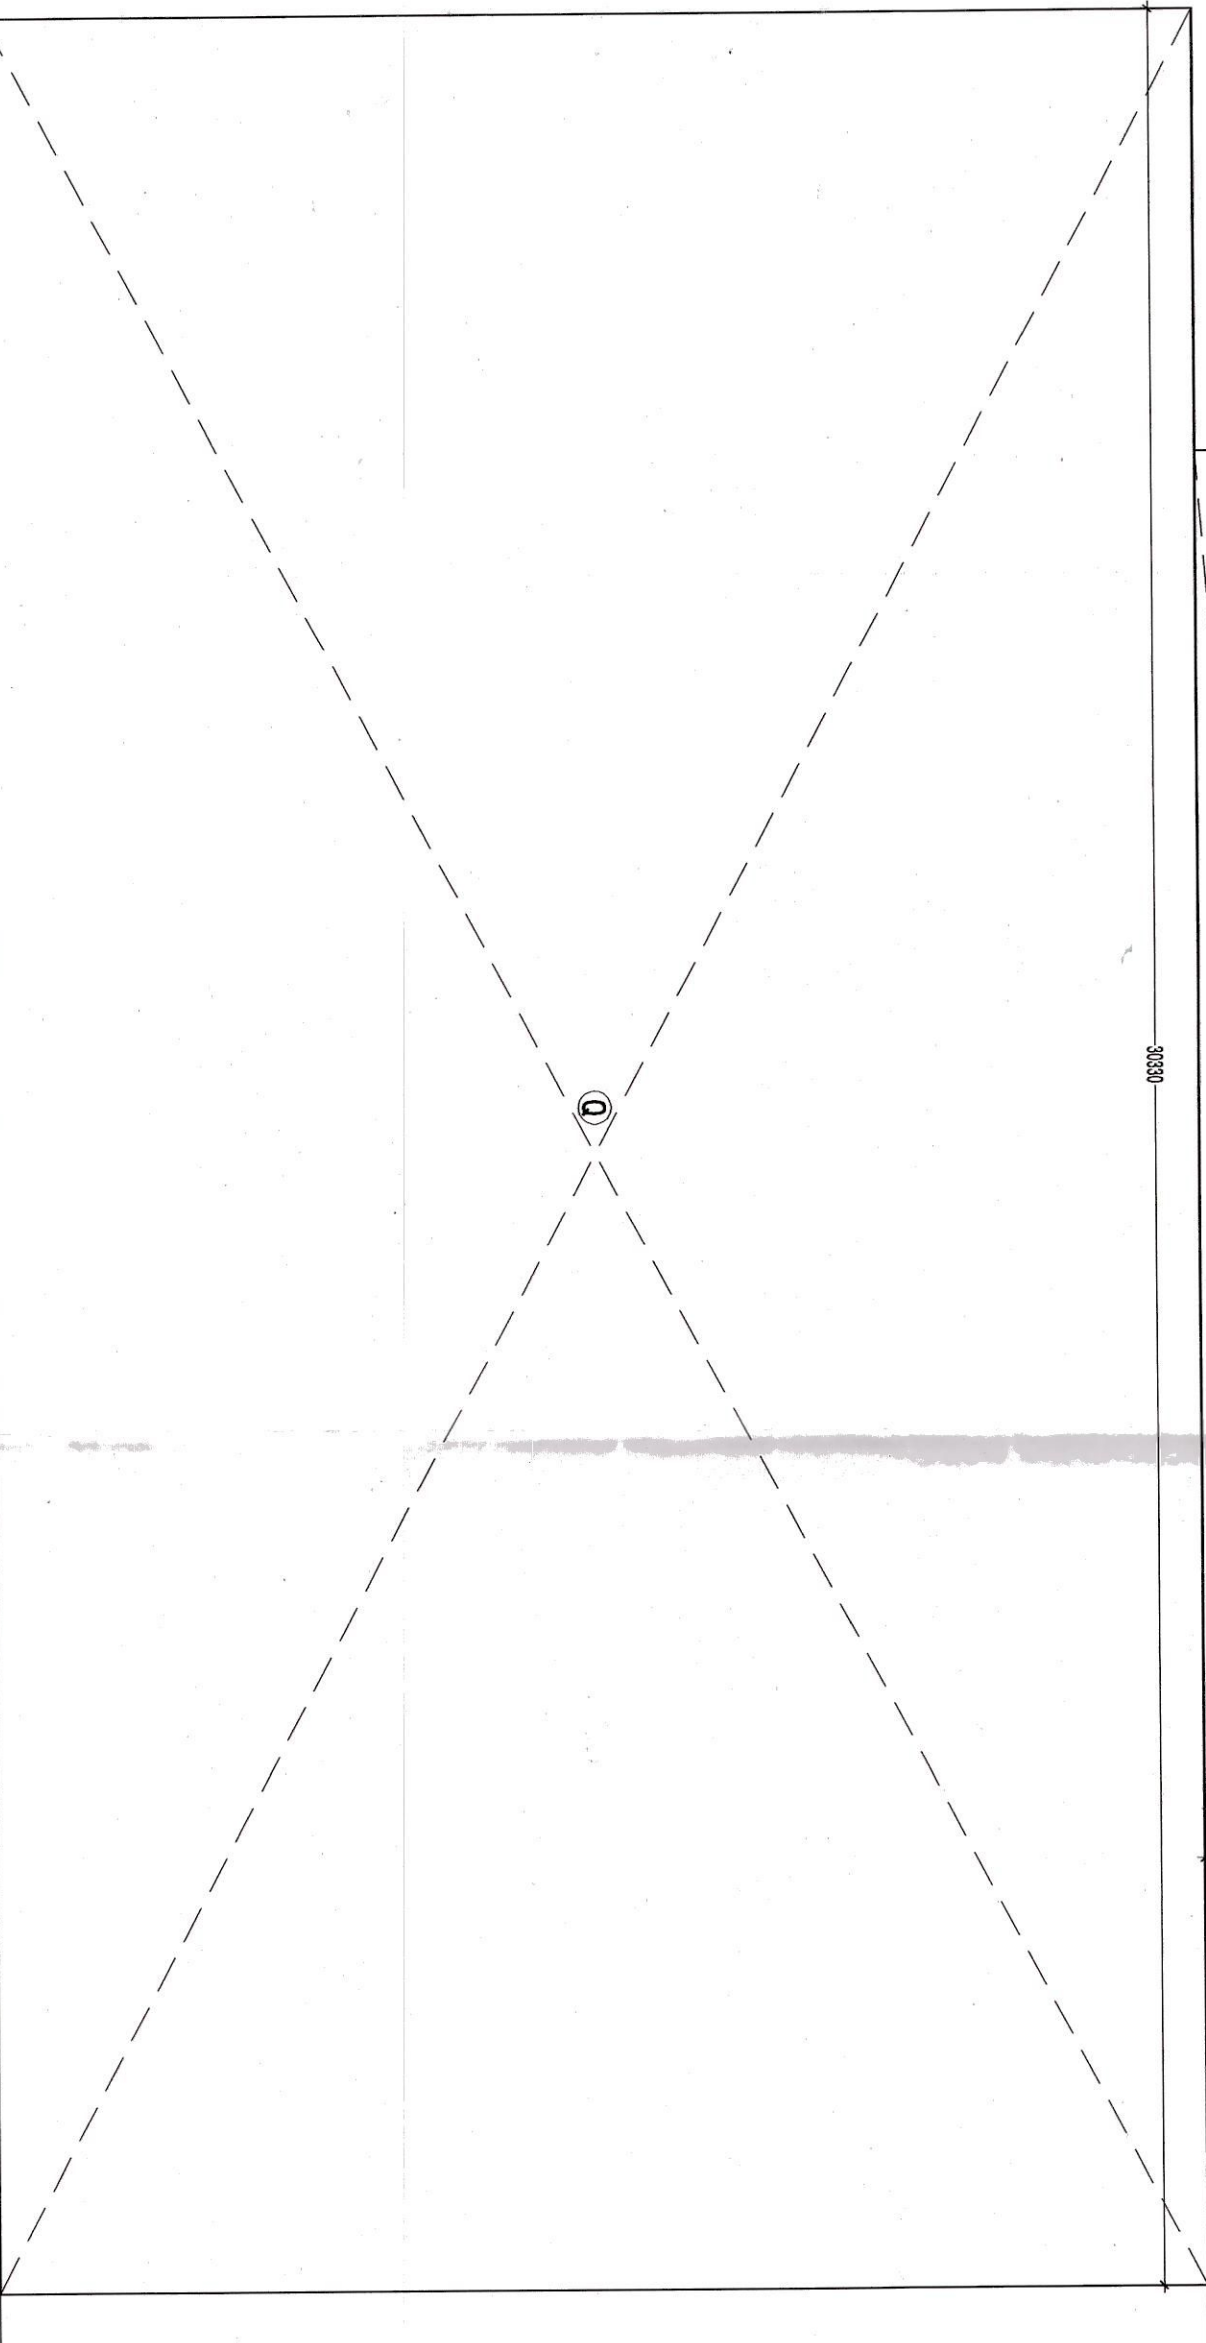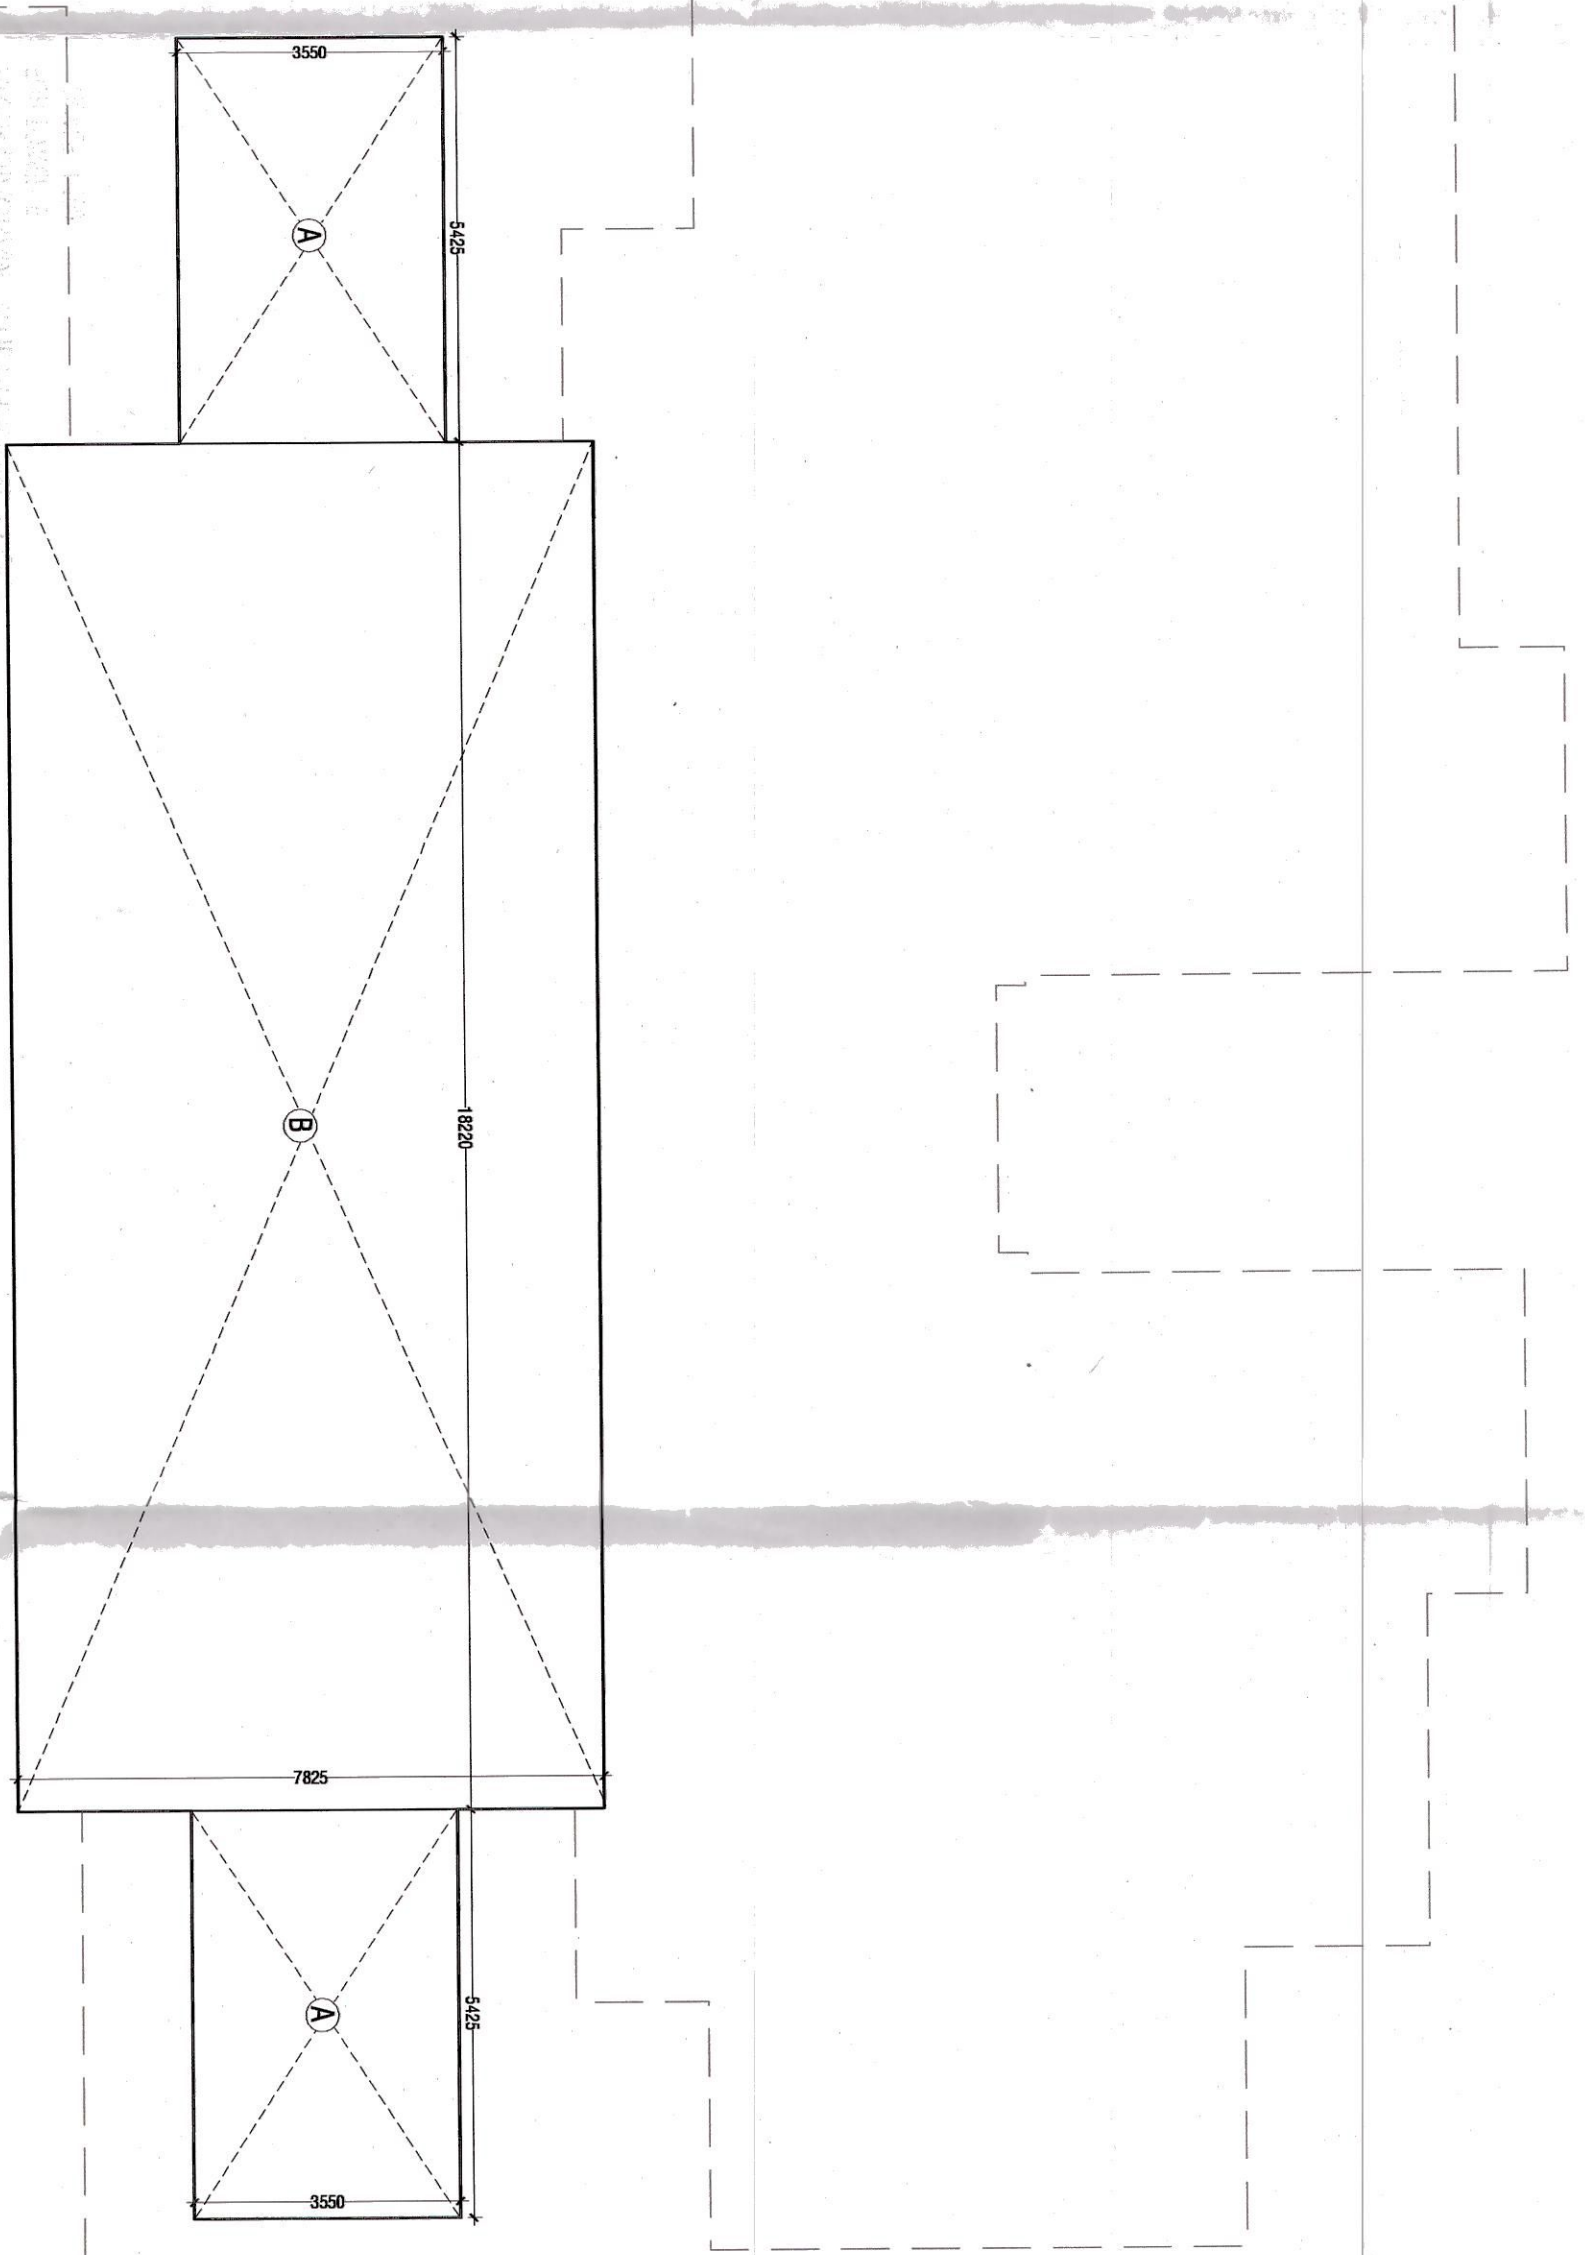

GROUND COVERAGE AREA DIAGRAM
SCALE: 1:100

2011/08
ASIX
10.10.2016 11:10

GROUND SERVICE FLOOR PLAN & AREA DIAGRAM & GROUND COVERAGE, TOWER - E

Architects
ACOP Associates Pvt. Ltd.
No. 41-1/104/2005

Checked and Signed by the Architect
Hussain Sheikh Architect
Registration No. 24/2007/78556

Owner's Signature
Signature

Key / Not

Legend

1. 10.00 WATER AND SEWER PIPE

2. 10.00 WATER AND SEWER PIPE

