





TOWER A6
SECTION - A

TOWER A6
SECTION - B

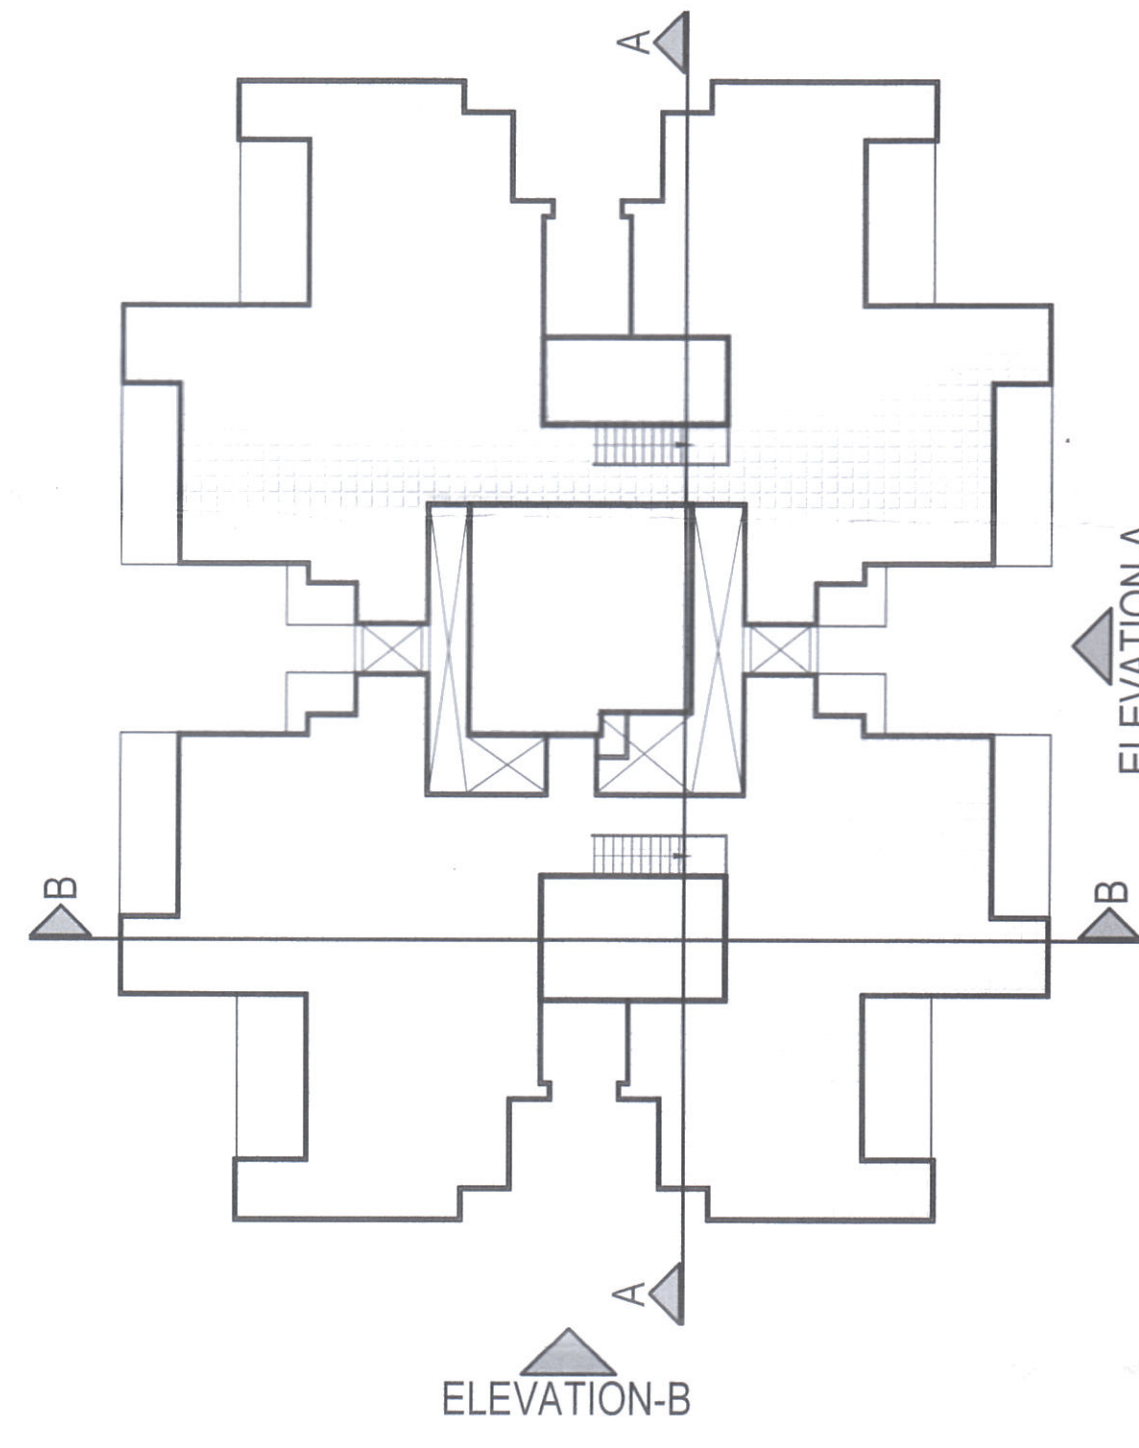

ROOF FLOOR PLAN

- Notes
1. ALL LIFTS SHALL HAVE 100% POWER BACKUP
 2. ALL ELECTRICAL INSTALLATIONS SHALL BE AS PER PROVISIONS OF NBC.
 3. ALL MECHANICAL INSTALLATIONS SHALL BE AS PER PROVISIONS OF NBC.
 4. BUILDING STRUCTURE DESIGNED EARTH QUAKE RESISTANT.
 5. BUILDING STRUCTURE DESIGNED EARTH QUAKE RESISTANT.
 6. BUILDING STRUCTURE DESIGNED EARTH QUAKE RESISTANT.
 7. BUILDING STRUCTURE DESIGNED EARTH QUAKE RESISTANT.
 8. BUILDING STRUCTURE DESIGNED EARTH QUAKE RESISTANT.
 9. BUILDING STRUCTURE DESIGNED EARTH QUAKE RESISTANT.
 10. BUILDING STRUCTURE DESIGNED EARTH QUAKE RESISTANT.
 11. BUILDING STRUCTURE DESIGNED EARTH QUAKE RESISTANT.

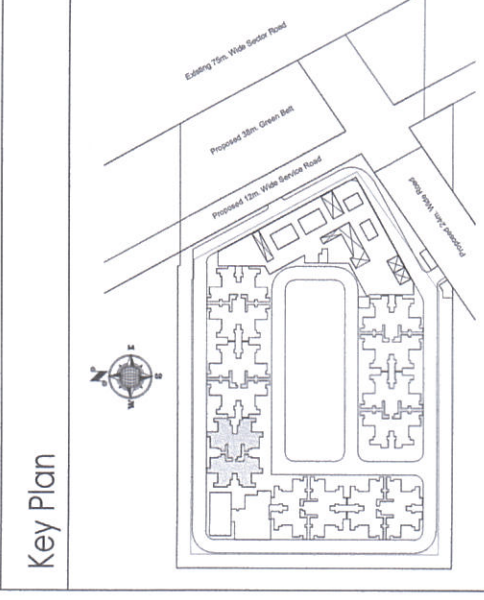

Architect's Signature
 Owner's Signature
 Date: 28.11.2020
 Scale: 1:100
 Sheet No: A-22

Client's	M/S PRIME INFRA DEVELOPERS PRIVATE LIMITED
Architect's	ACCP Associates Pvt. Ltd.
Job Title	Proposed Building Plan of Affordable Group Housing Colony on land measuring 6.488 Acres situated at Sector 10, Gurgaon, Haryana being developed by Prime Infra Developers Private Limited.
Job No.	28.11.2020
Job Name	TOWER A6
Job Address	Plot No. 10, Sector 10, Gurgaon, Haryana
Job Date	28.11.2020
Job Scale	1:100
Job Sheet No.	A-22