




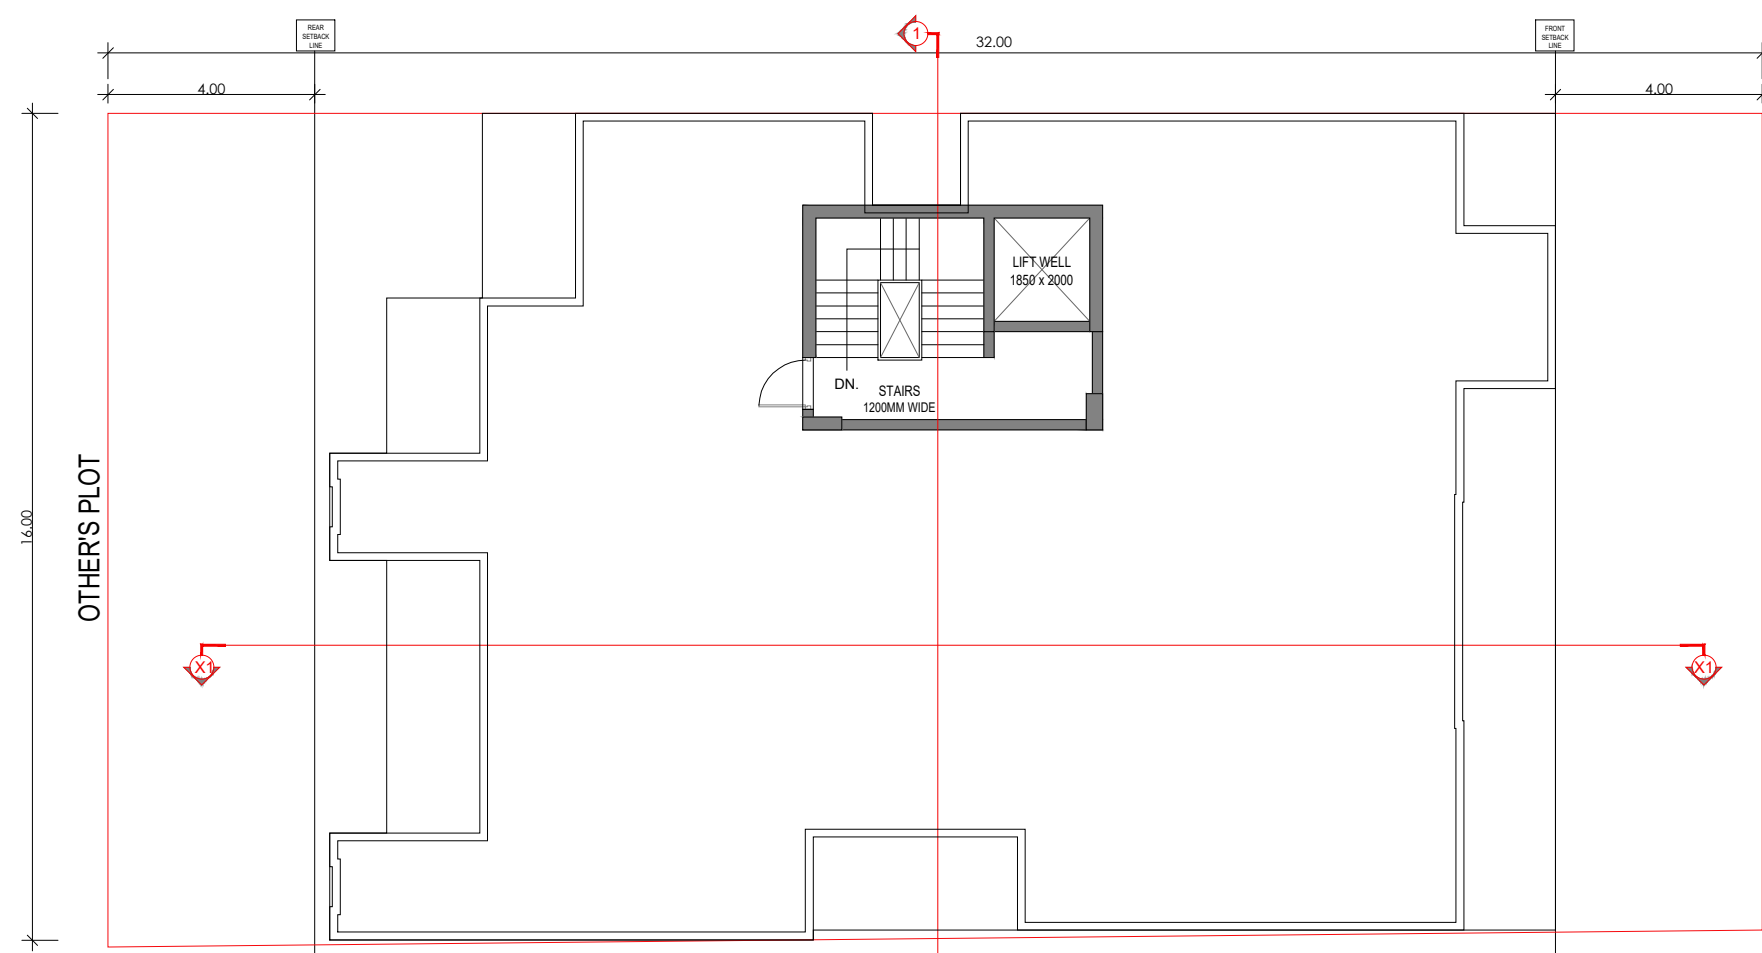


TERRACE PLAN

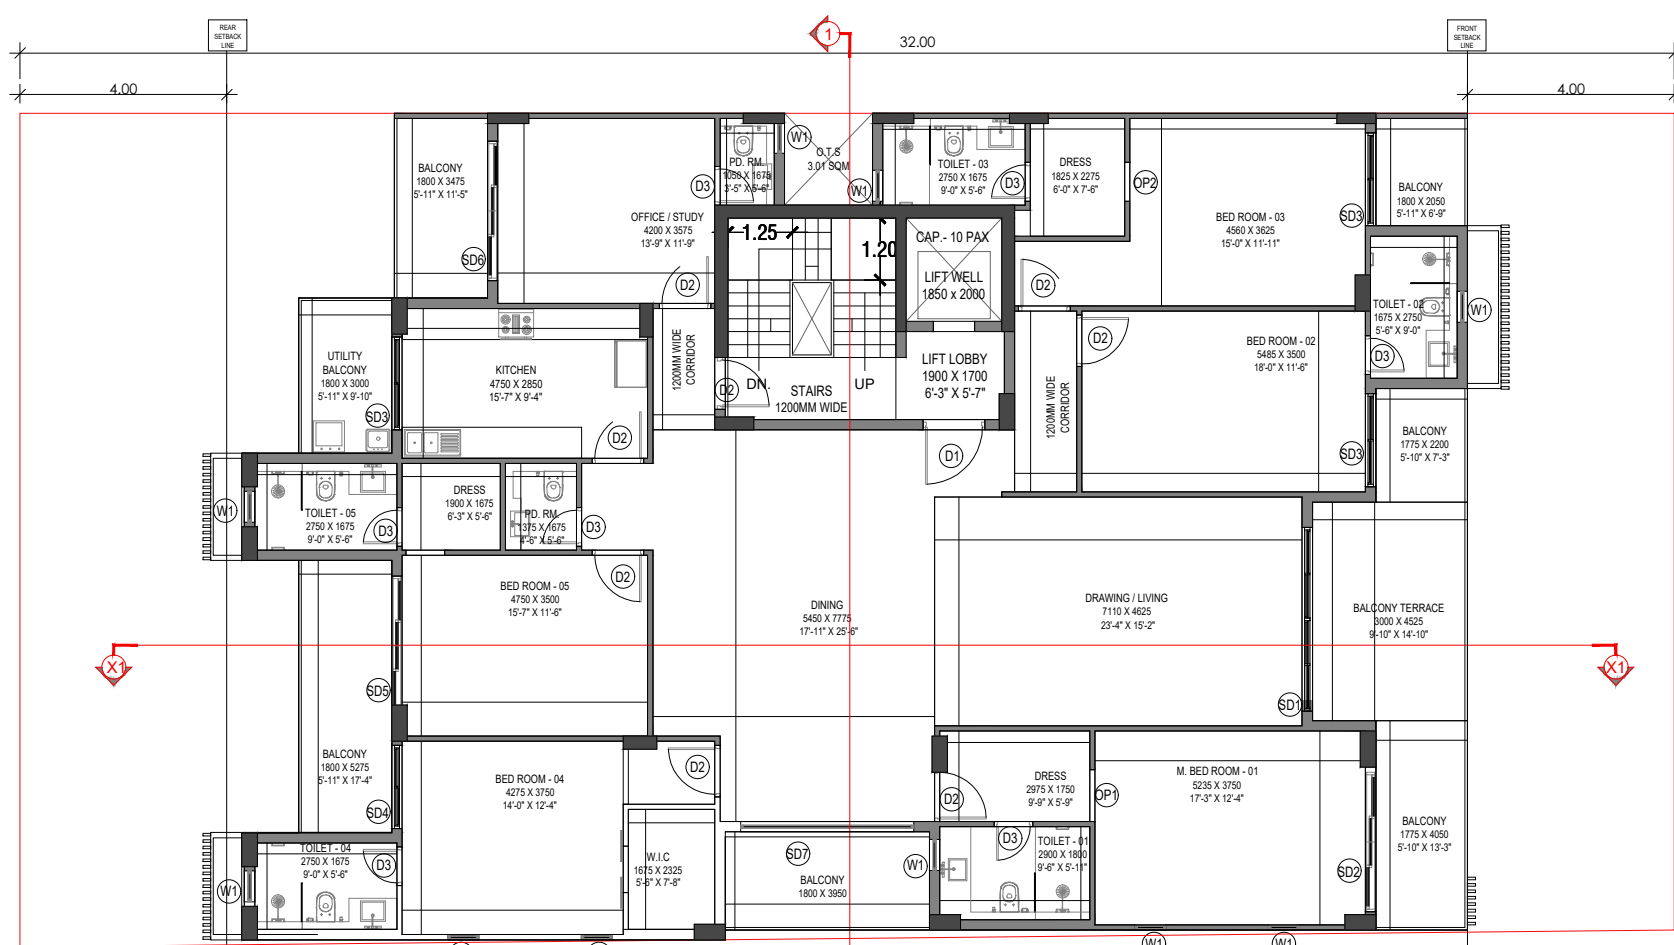

TYPICAL FLOOR PLAN

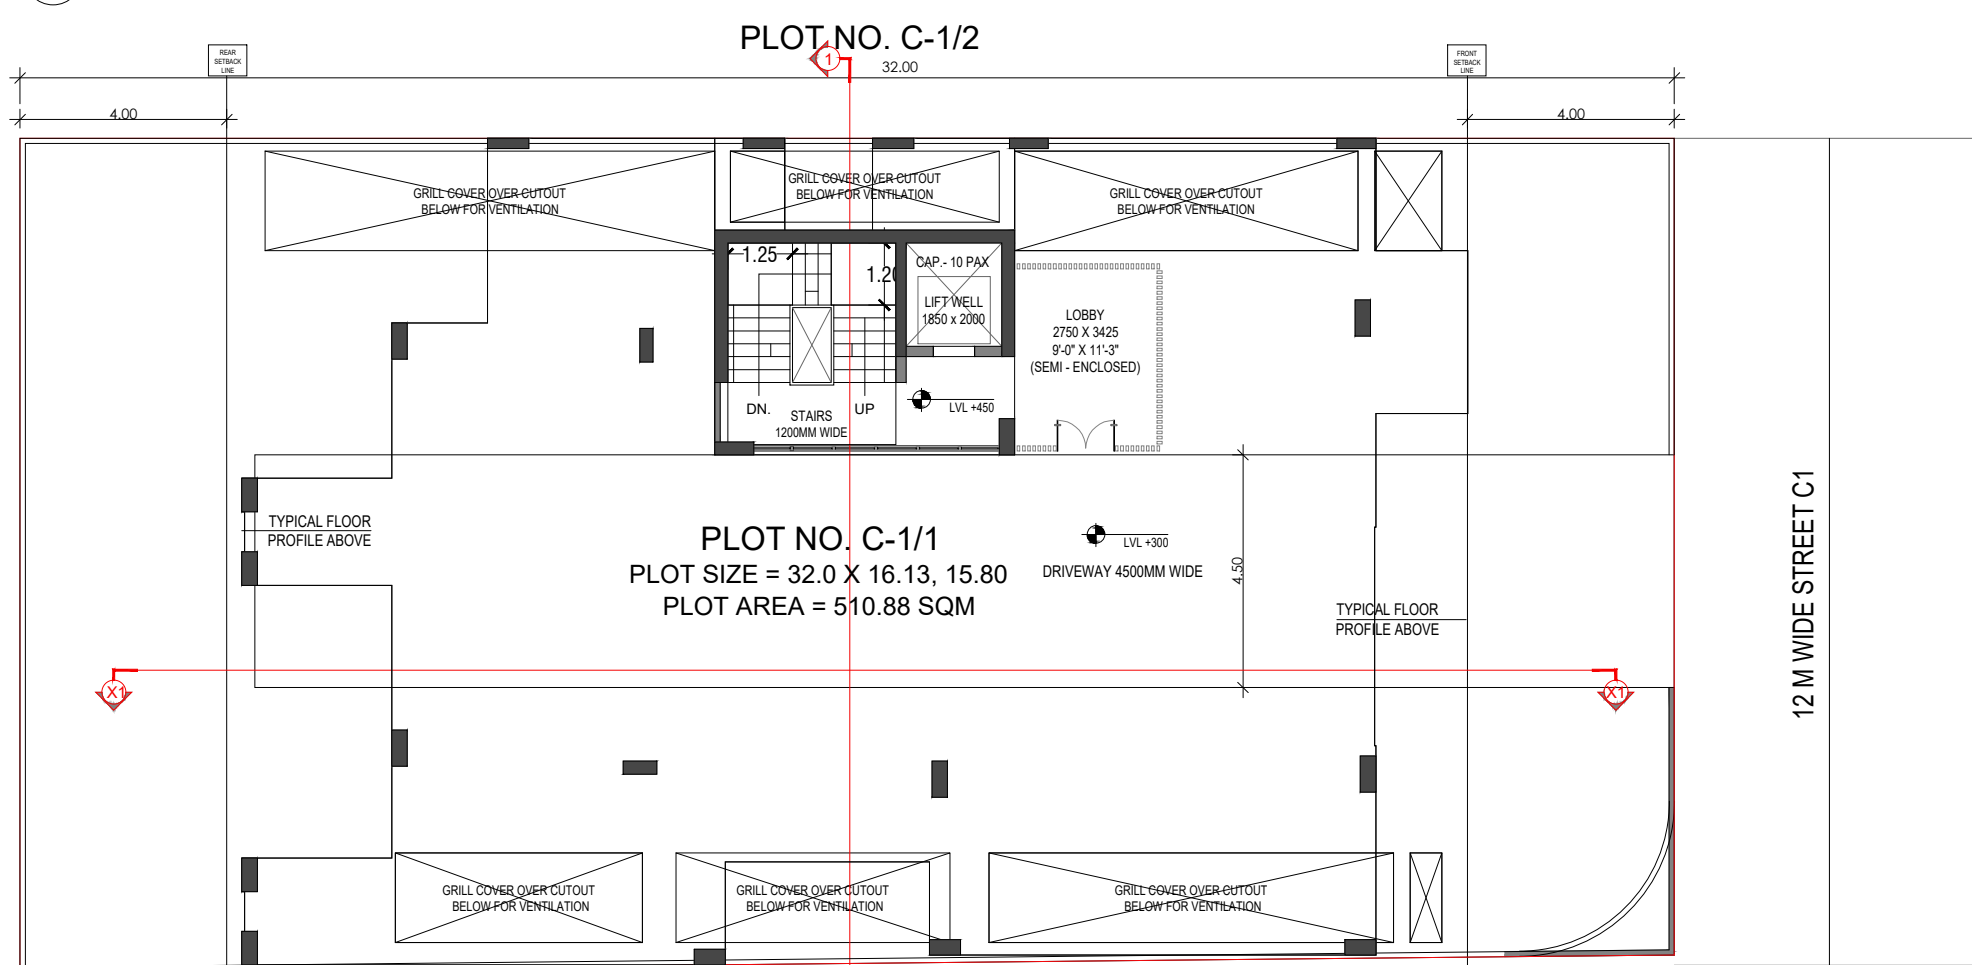


STILT FLOOR PLAN

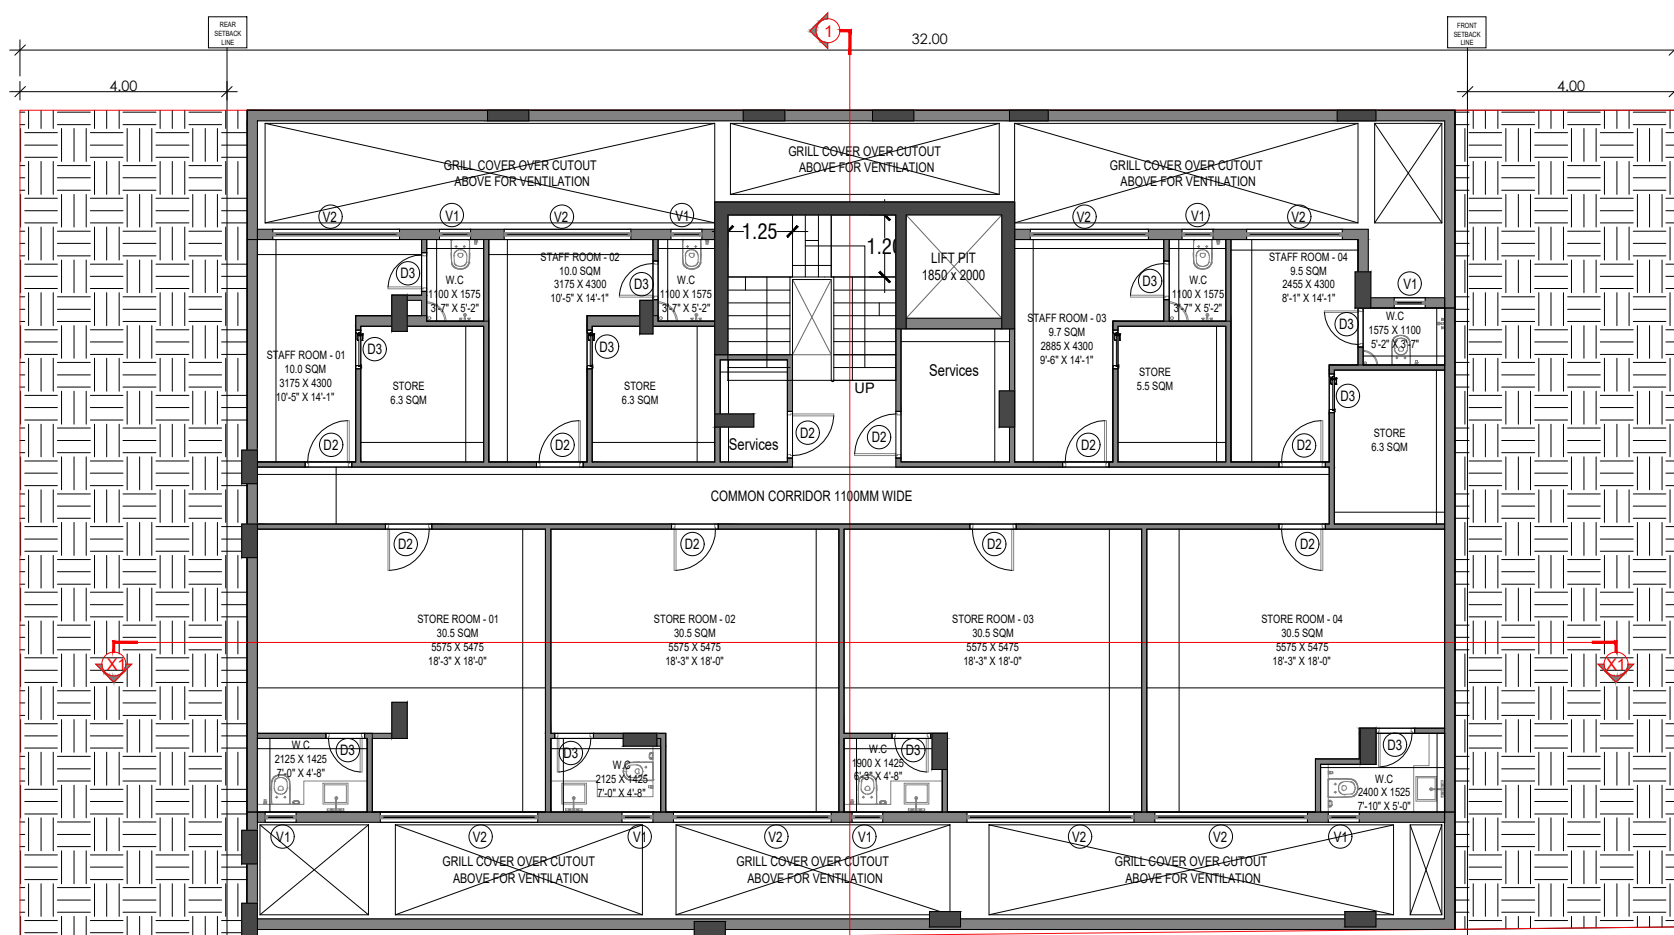

BASEMENT PLAN

PRIMARY SCHOOL

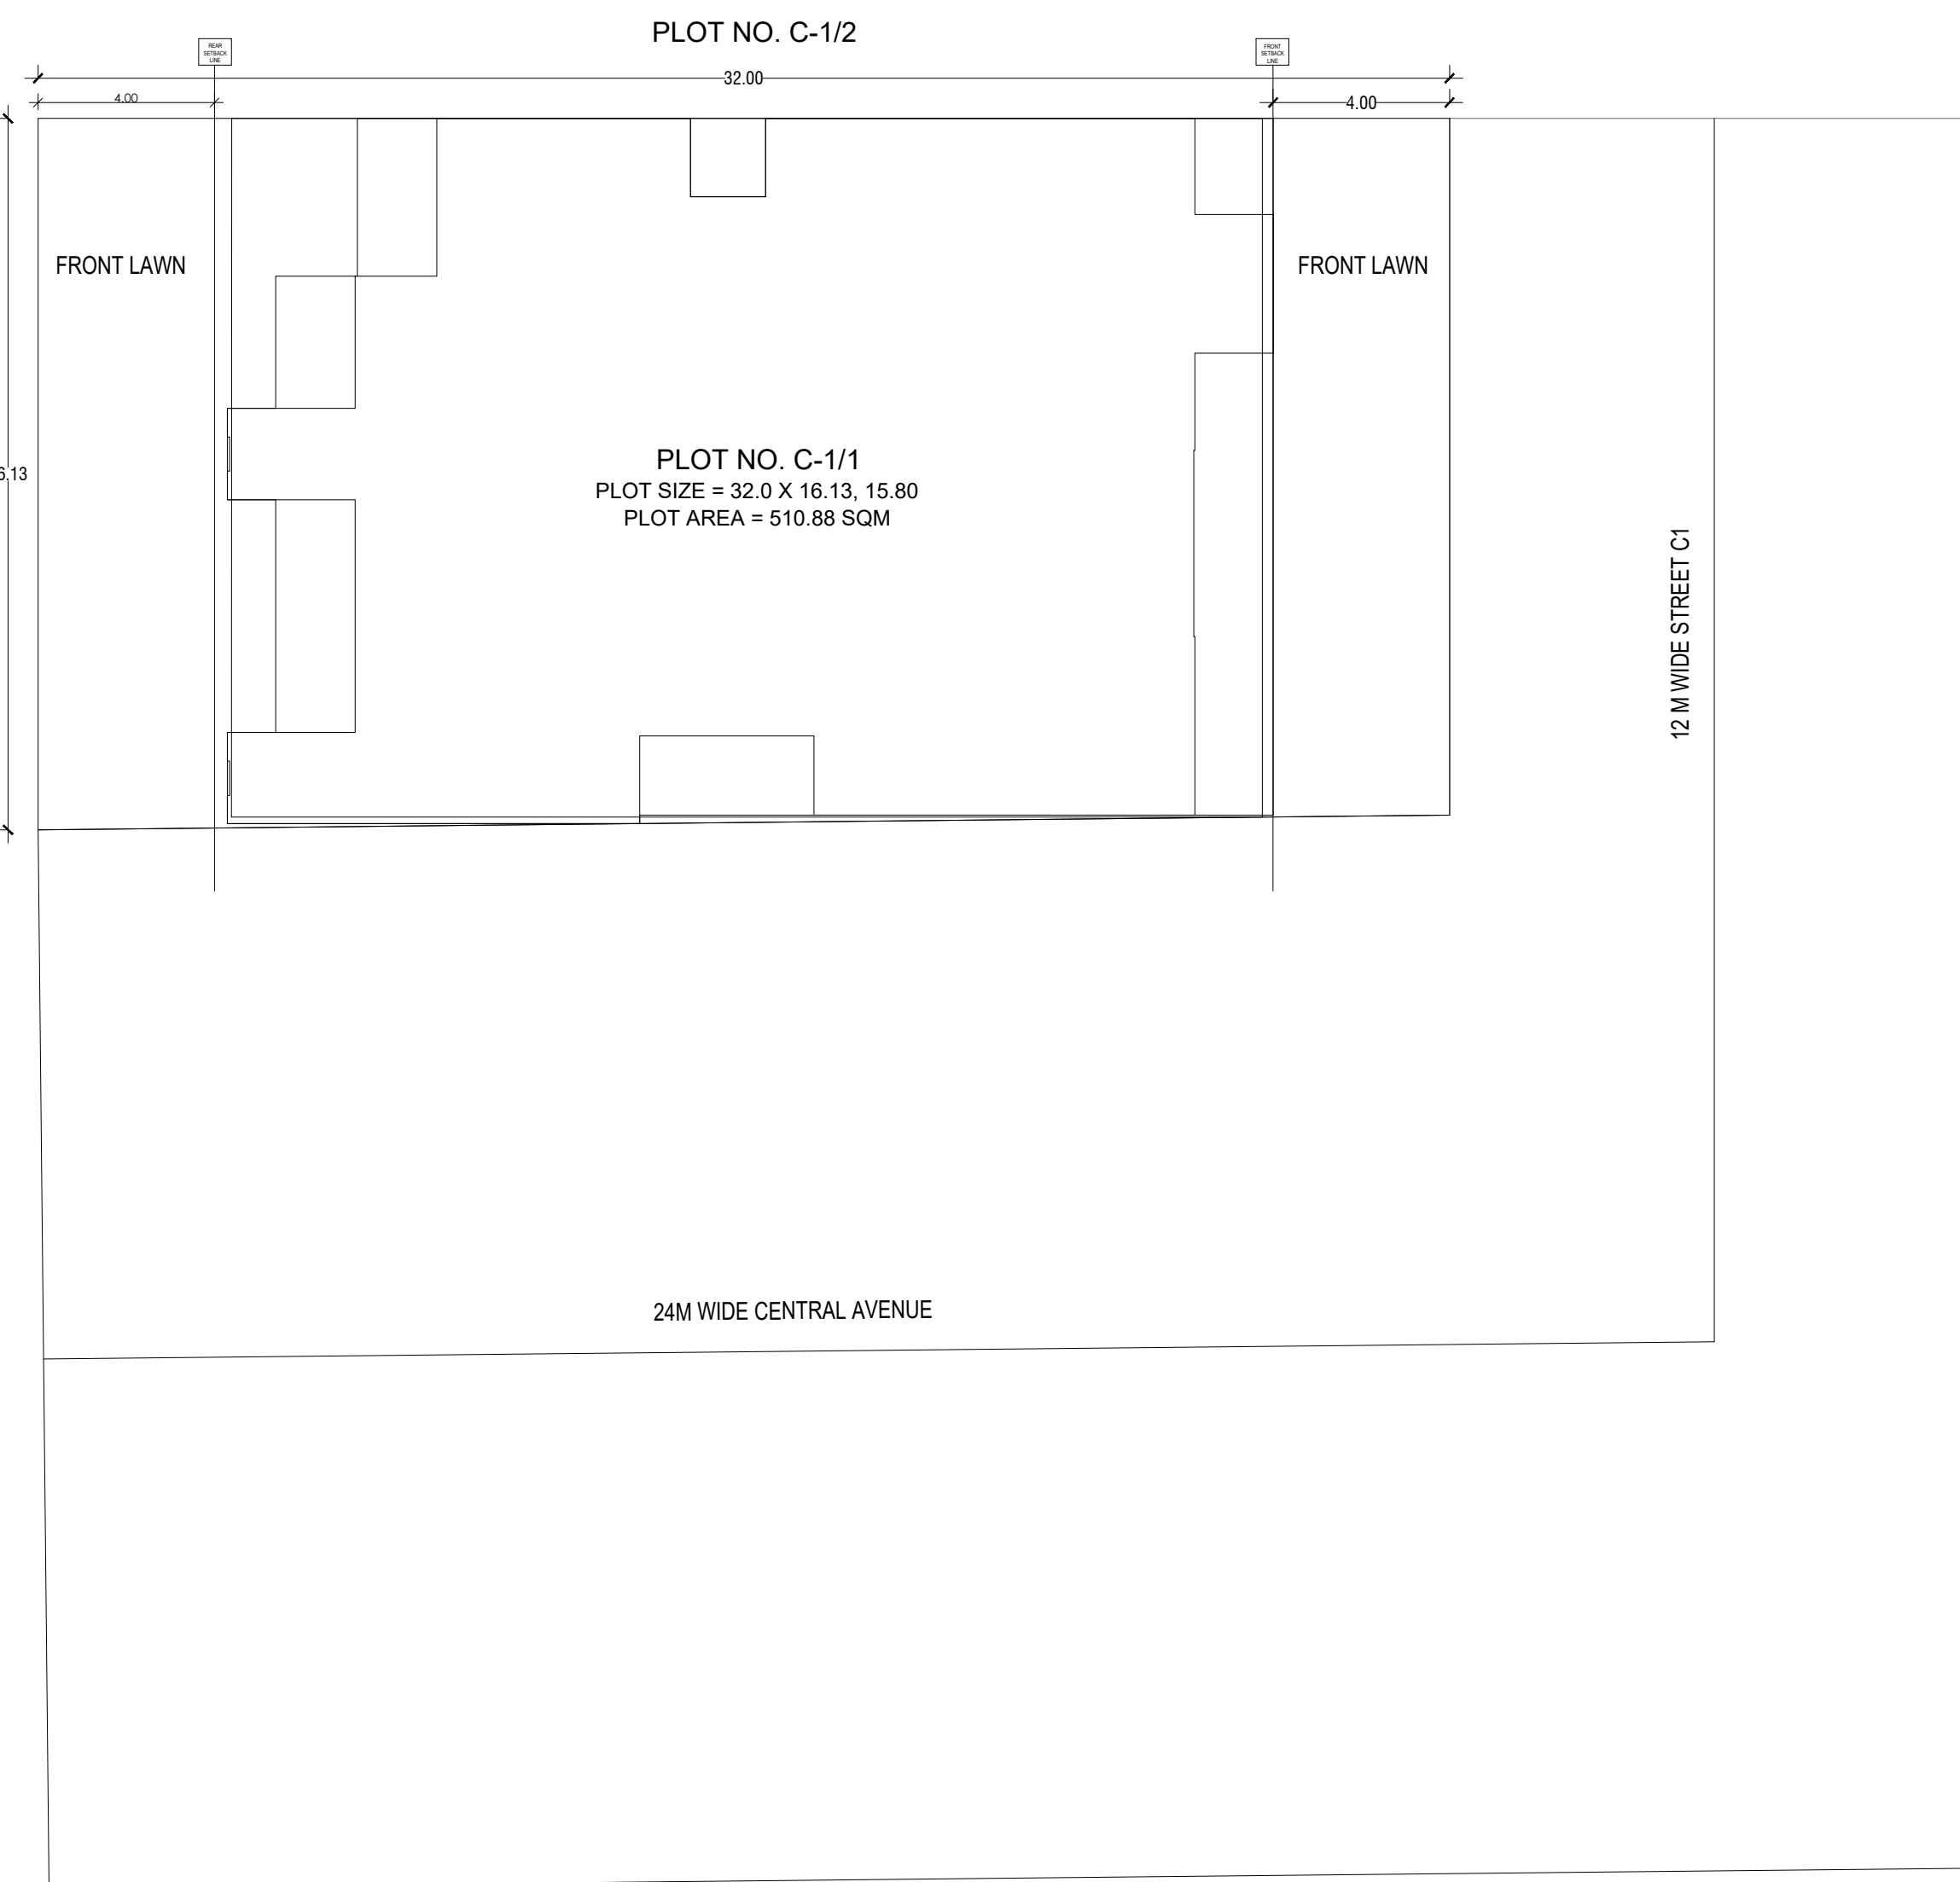


PLOT NO. C-1/2


PLOT NO. C-1/1
PLOT SIZE = 32.0 X 16.13, 15.80
PLOT AREA = 510.88 SQM

24M WIDE CENTRAL AVENUE


12 M WIDE STREET C1

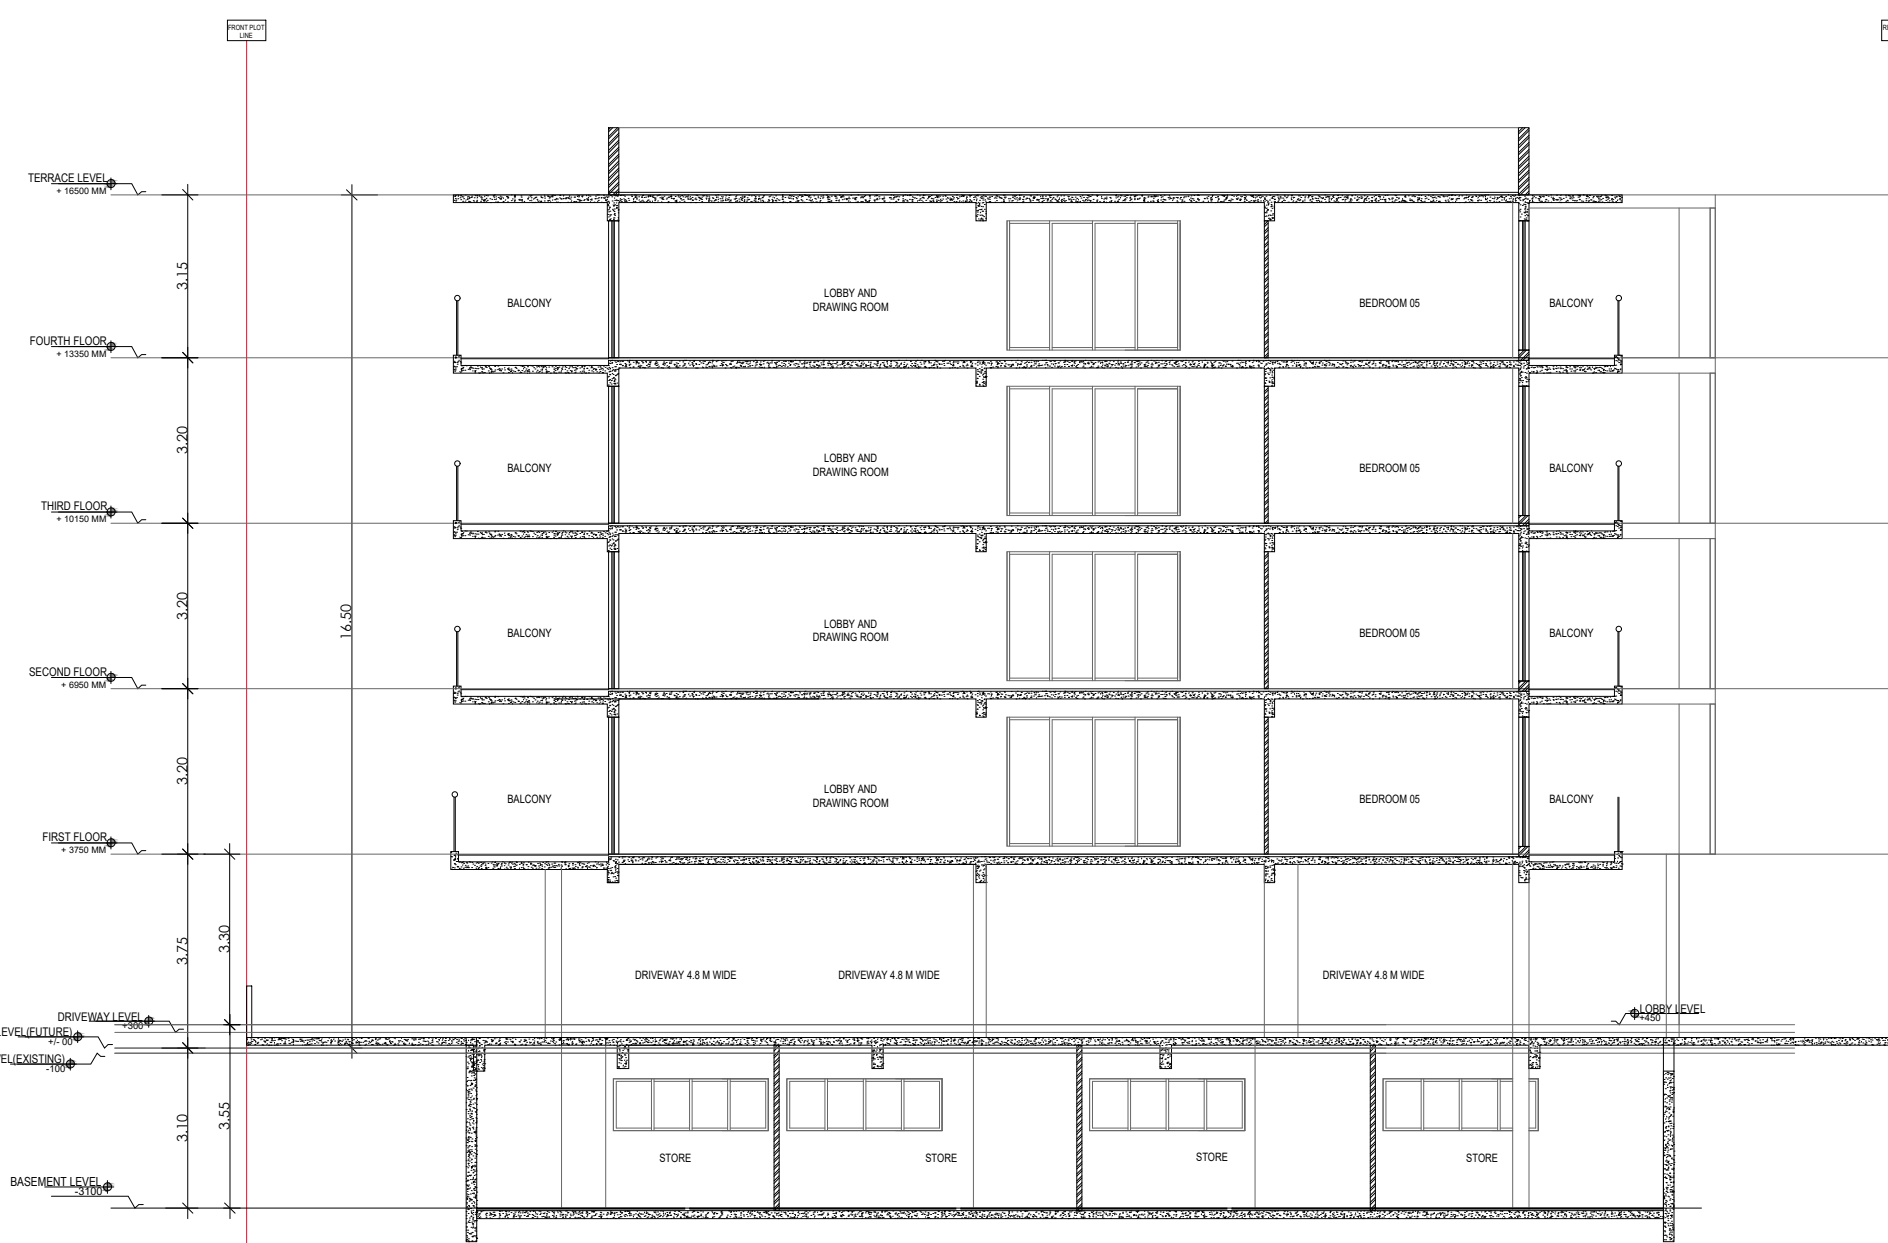

SECTION AT 2-2

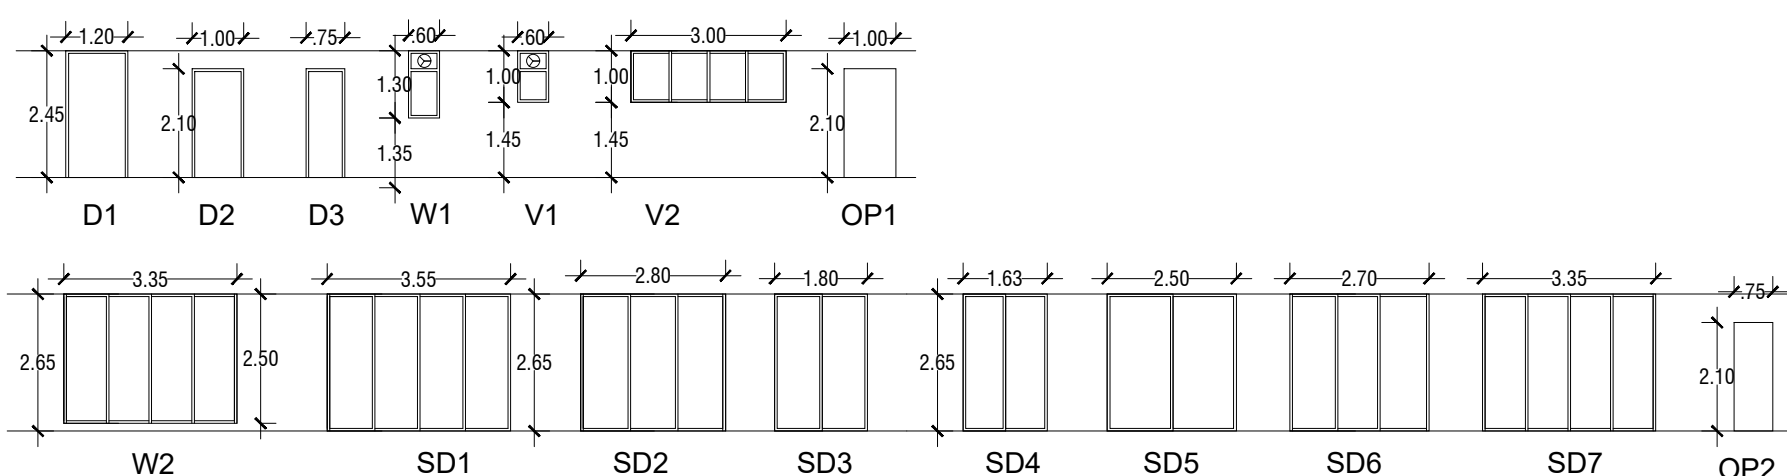

DOOR WINDOW SCHEDULE

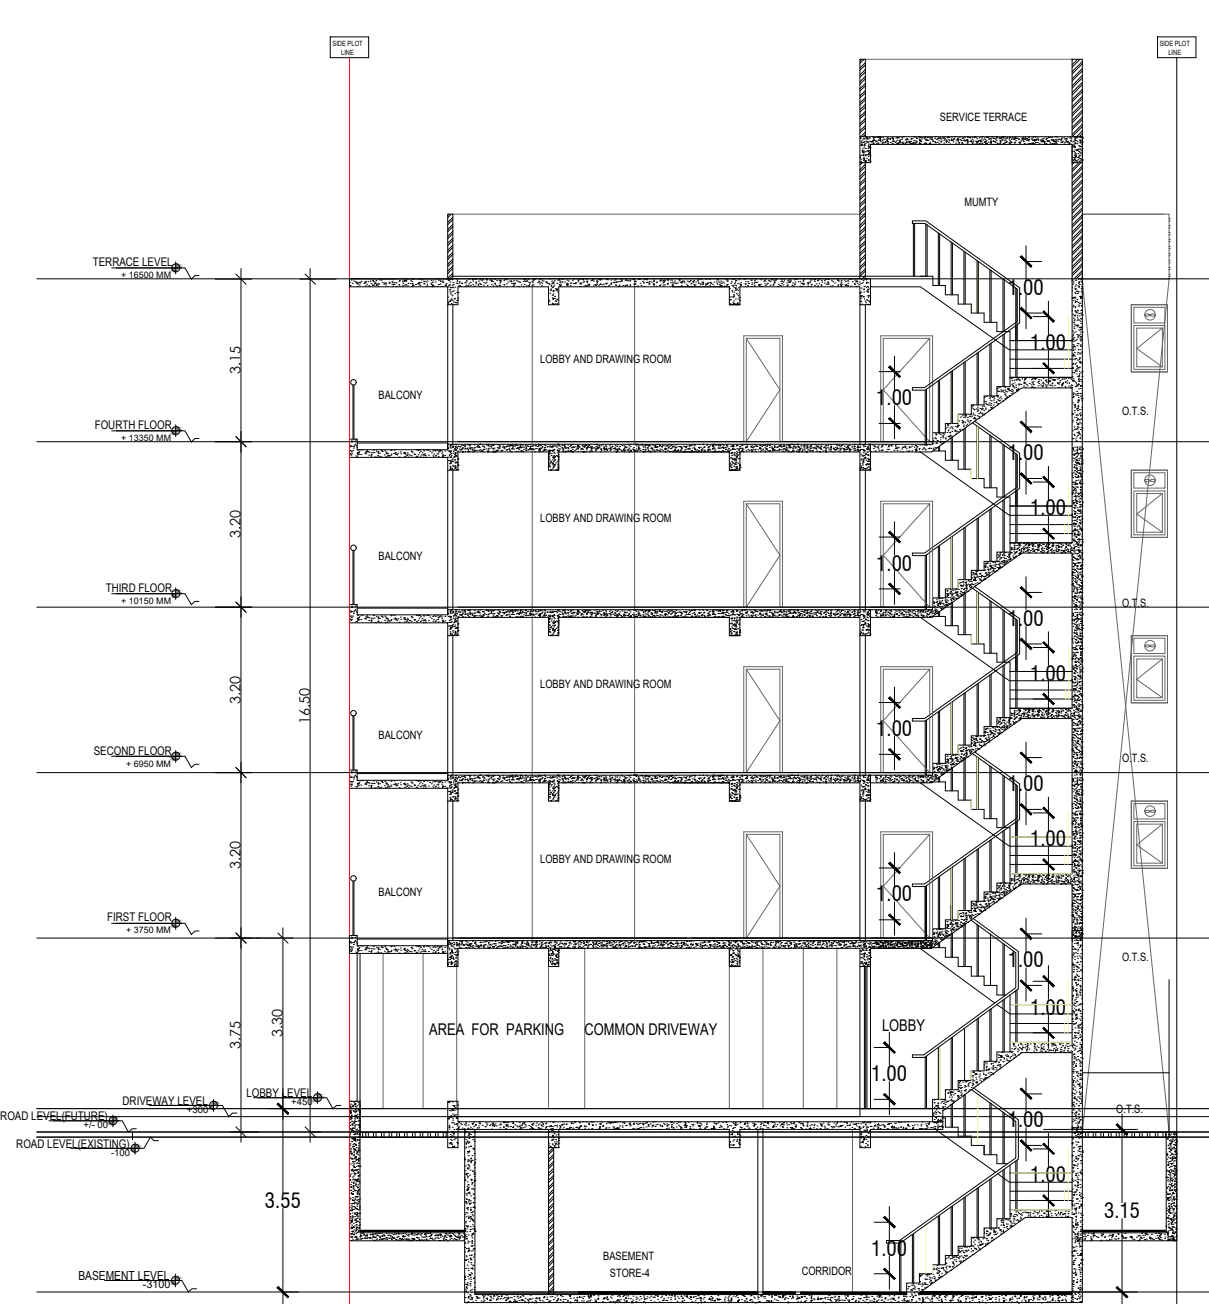

SECTION AT 1-1




FRONT ELEVATION



REAR ELEVATION

SR. NO.	LEGEND	WIDTH (MM)	HEIGHT (MM)	CILL LVL (From FFL)	LINTEL LVL (From FFL)
1	D1	1200	2450	0	2450
2	D2	1000	2100	0	2100
3	D3	800	2100	0	2100
4	OP1	1000	2100	0	2100
5	OP2	750	2100	0	2100
6	SD1	3500	2650	0	2650
7	SD2	2800	2650	0	2650
8	SD3	1800	2650	0	2650
9	SD4	1600	2650	0	2650
10	SD5	2500	2650	0	2650
11	SD6	2700	2650	0	2650
12	SD7	3300	2650	0	2650
13	W1	600	1400	1050	2450
14	V1	600	1000	1450	2450
15	V2	3000	1000	1450	2450

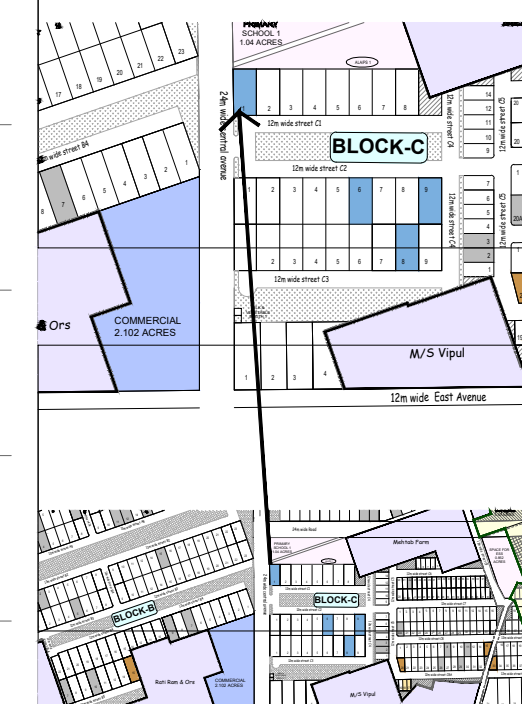

PLOT TYPE AS PER REVISED ZONING PLAN OF DLF ALAMEDA, SECTOR-73, GURUGRAM (HARYANA)
PLOT NO: C-1/1,
AT 12 M WIDE ROAD C-2, ALAMEDA, SECTOR-73, GURUGRAM, HARYANA

Clients :-

M/s DLF HOME DEVELOPERS LIMITED

Architects

Arcop Associates Pvt. Ltd.

Plot-36b, Sec-32, Gurgaon-122001

Ph: 26242050, 26242169

Architect's Signature

Abhishek Thakur
Abhishek Thakur
Chartered Architect
Registration No. CA/21122113

Owners' Signature

Project :-

Proposed Residential Building (Independent floors), On Plot No. C-1/1, DLF Alameda, Sector-73 Gurugram, Haryana

Drawing Title:-

FLOOR PLANS, ELEVATION & SECTION, SITE PLAN


Date

2021-08-18


Drawing No.

01

SCALE

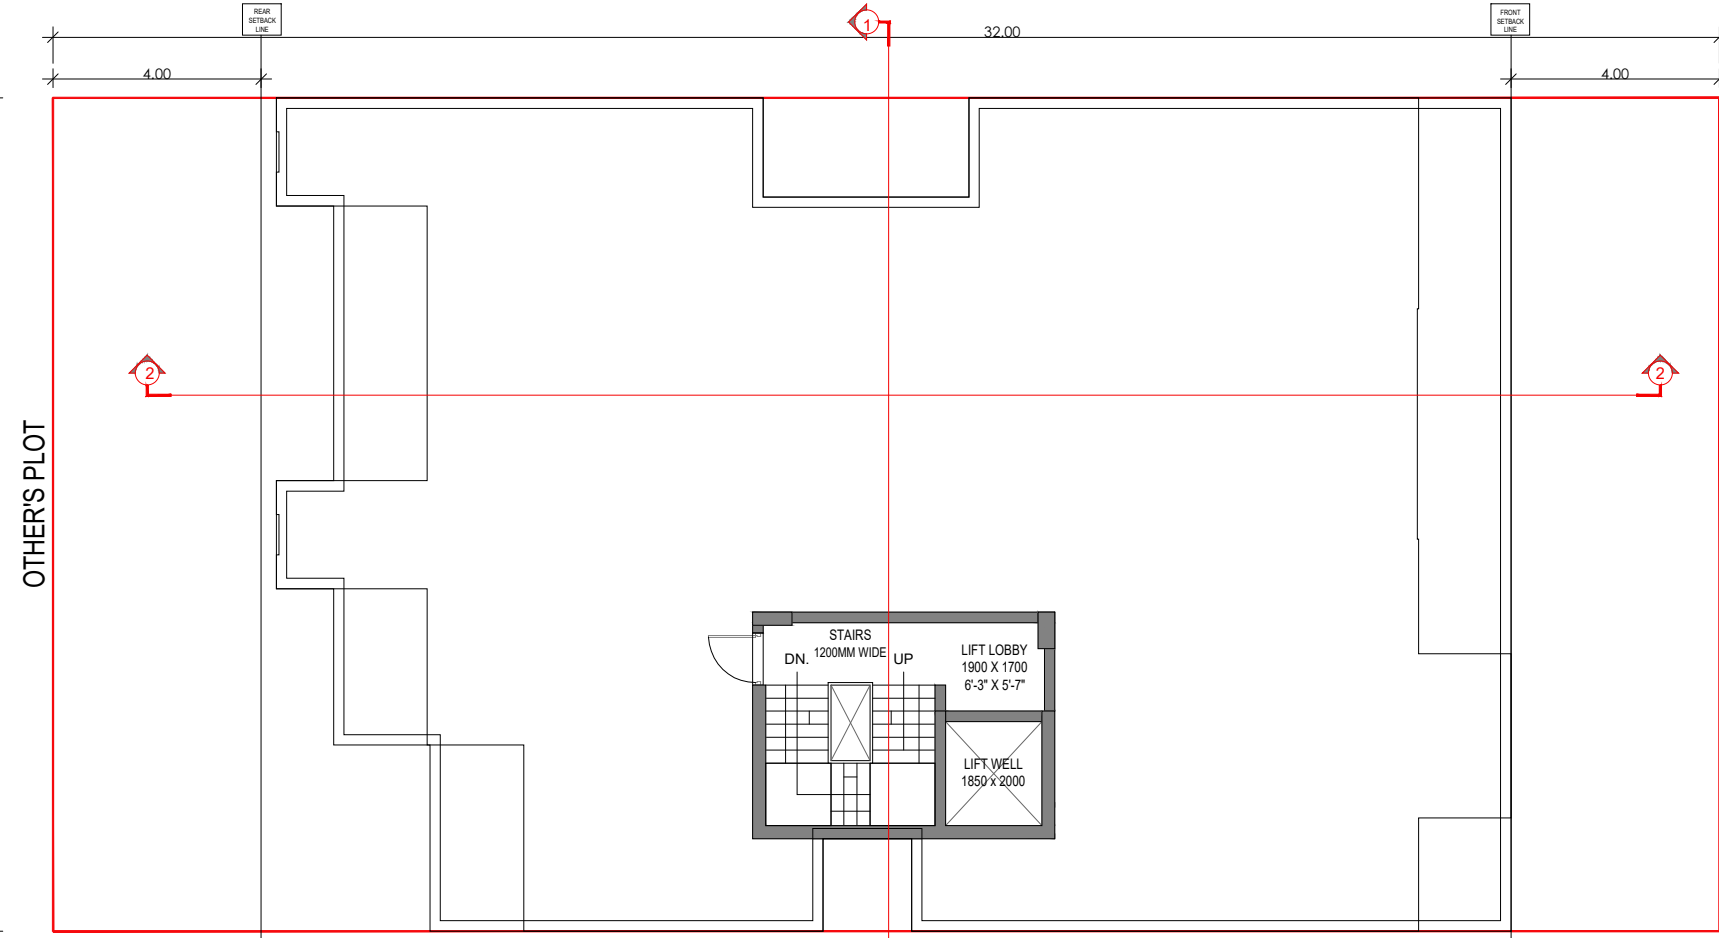


TERRACE PLAN

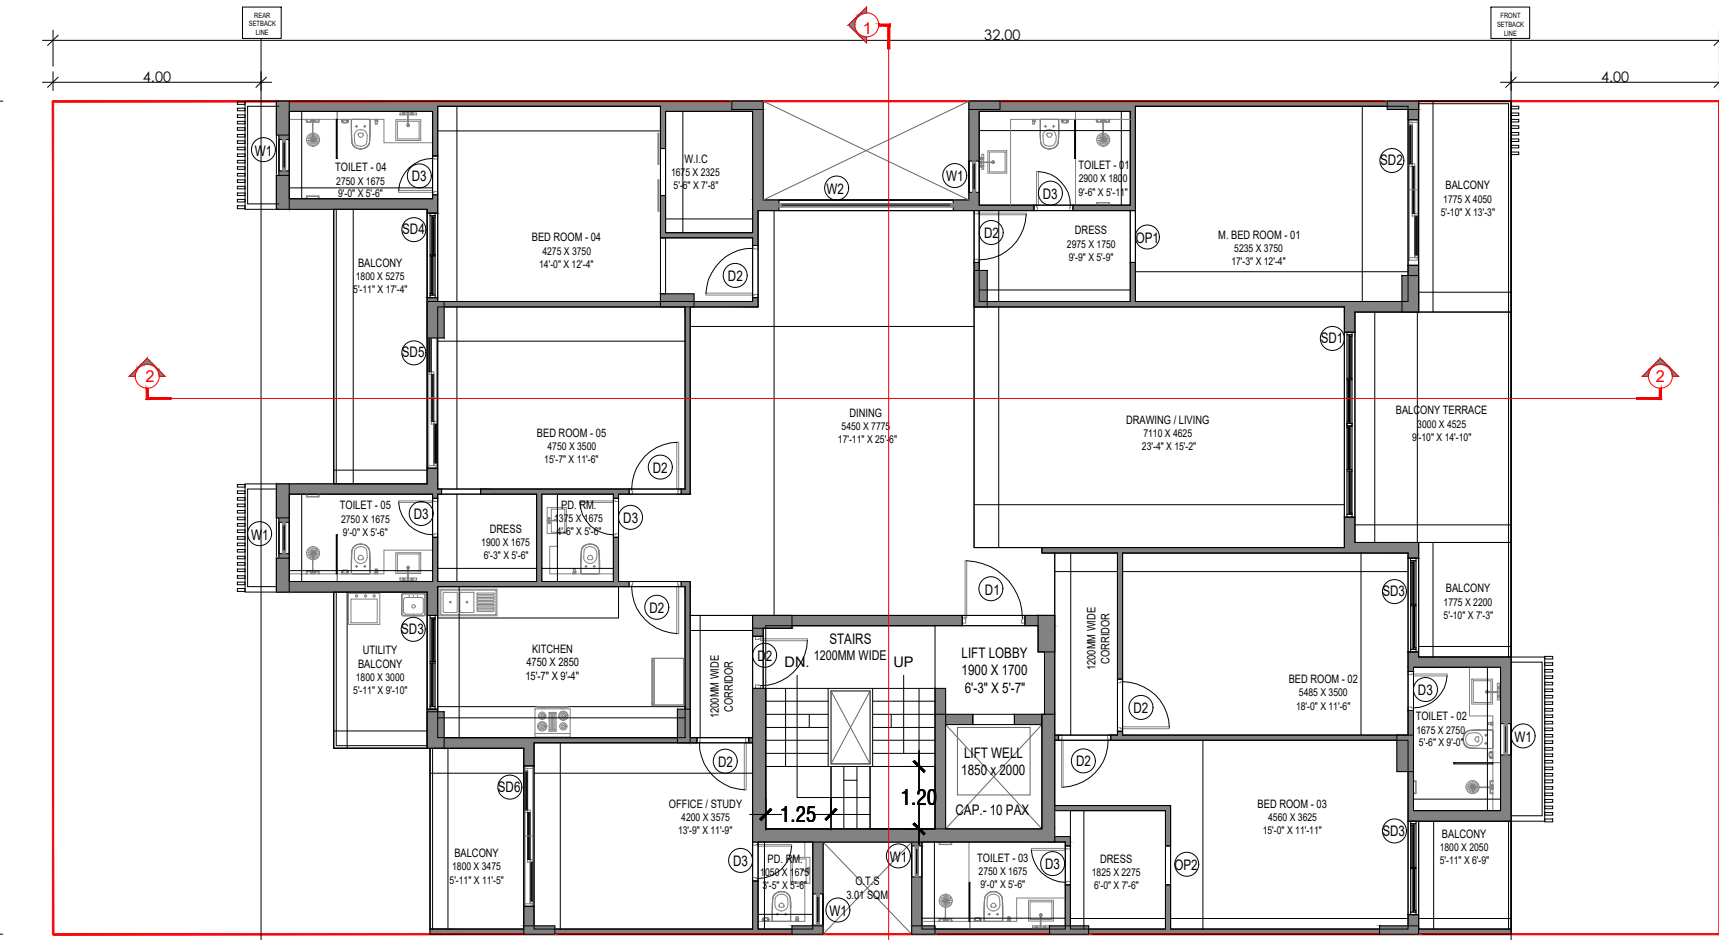


TYPICAL FLOOR PLAN


PLOT NO. C-2/5

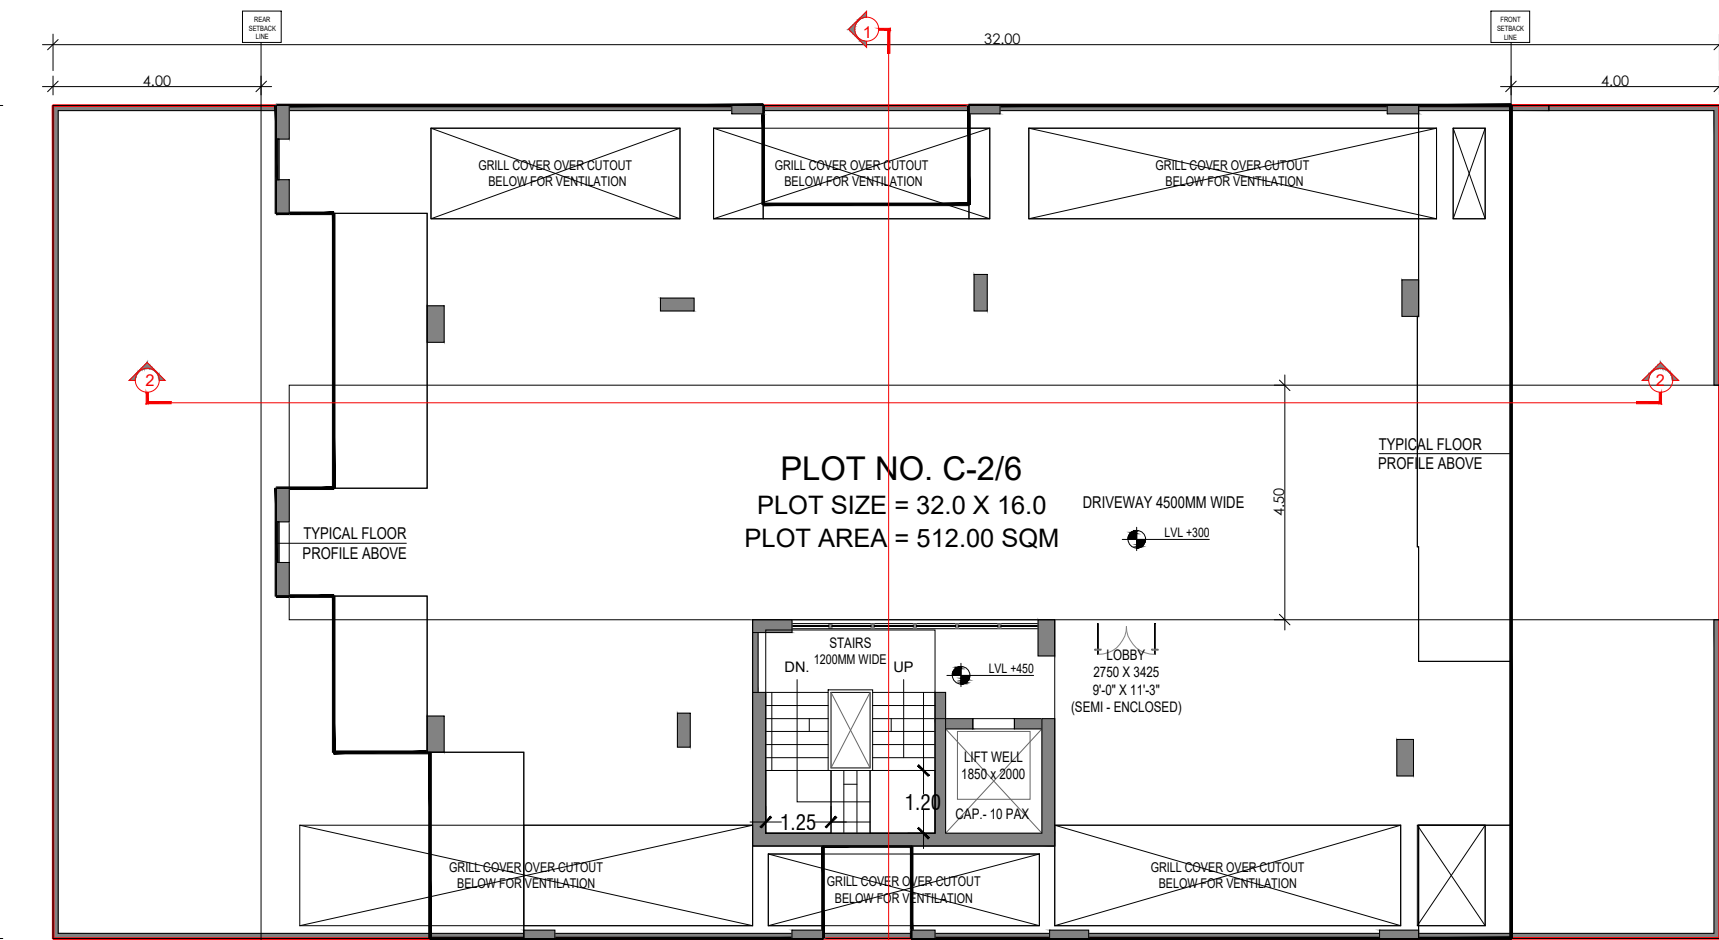


PLOT NO. C-2/7

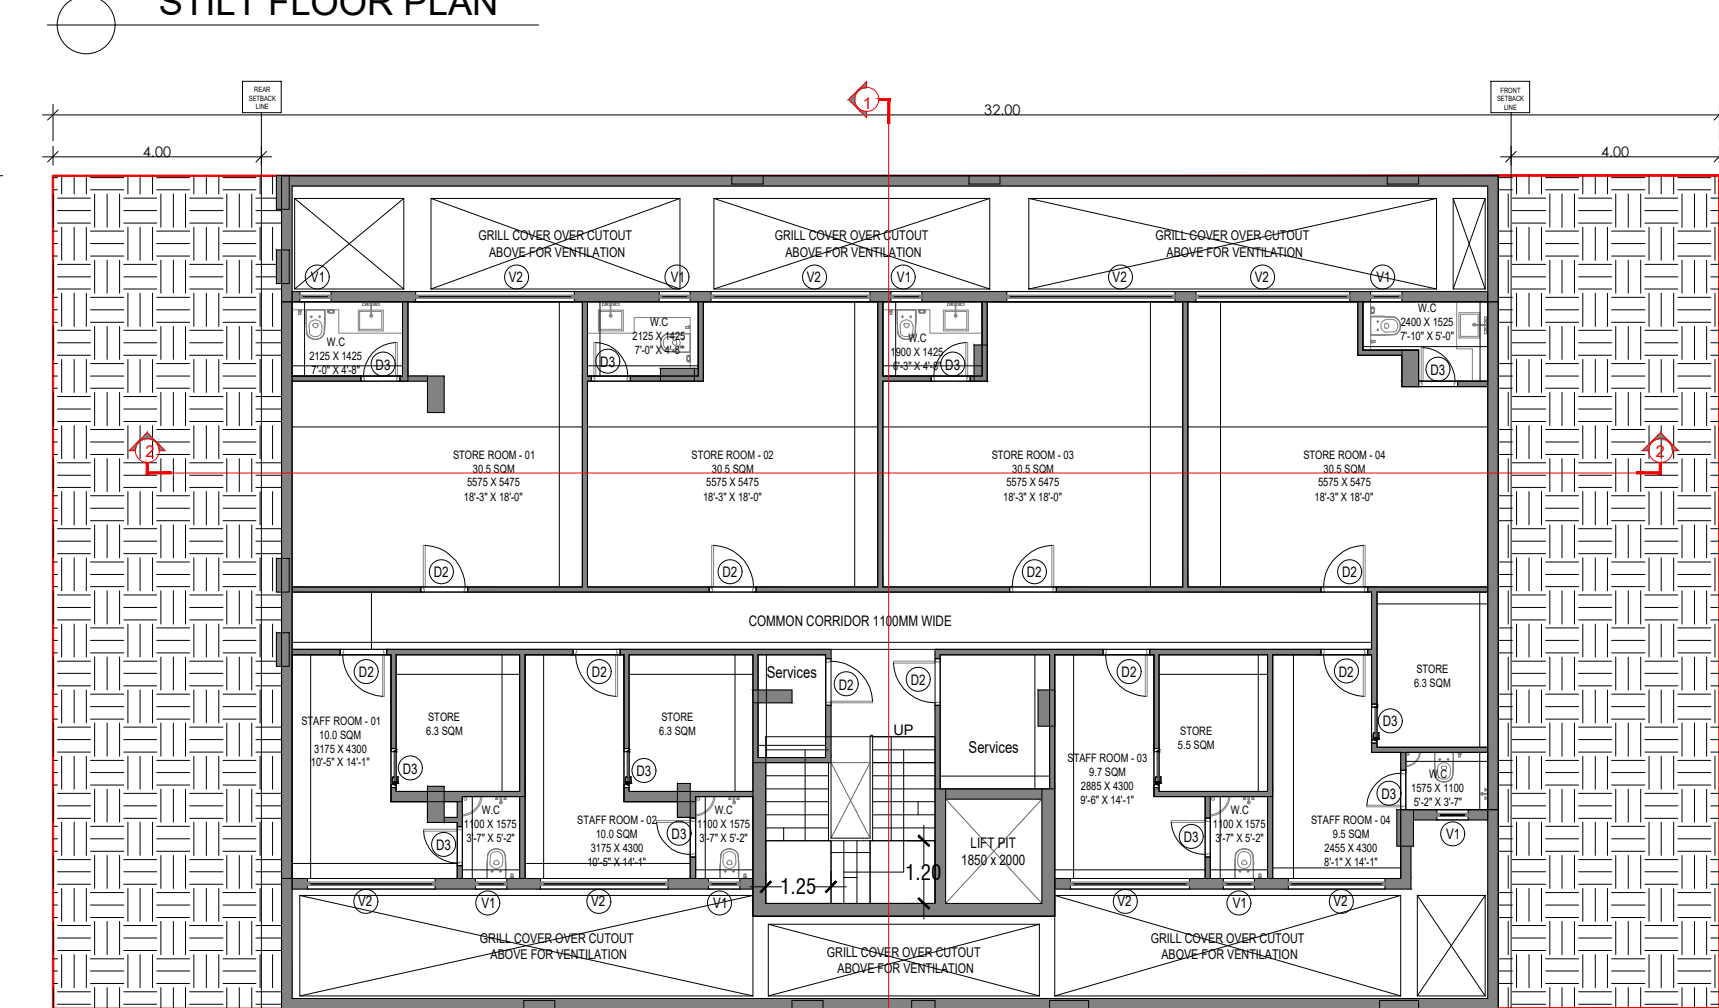


BASEMENT PLAN

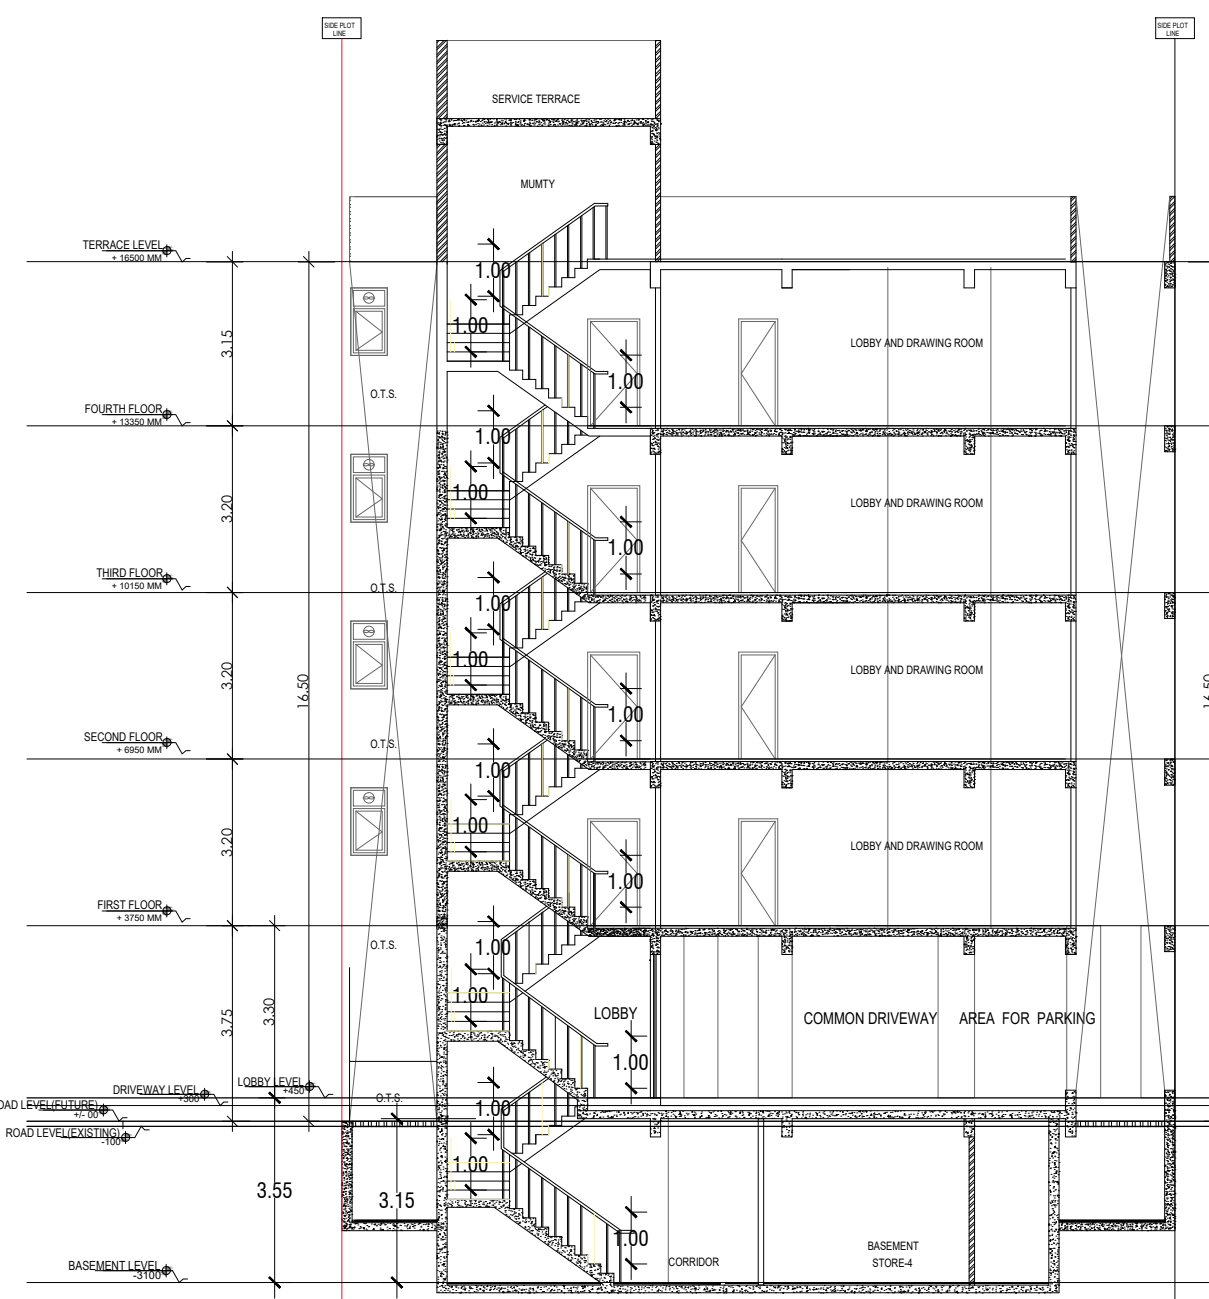

SECTION AT 1-1

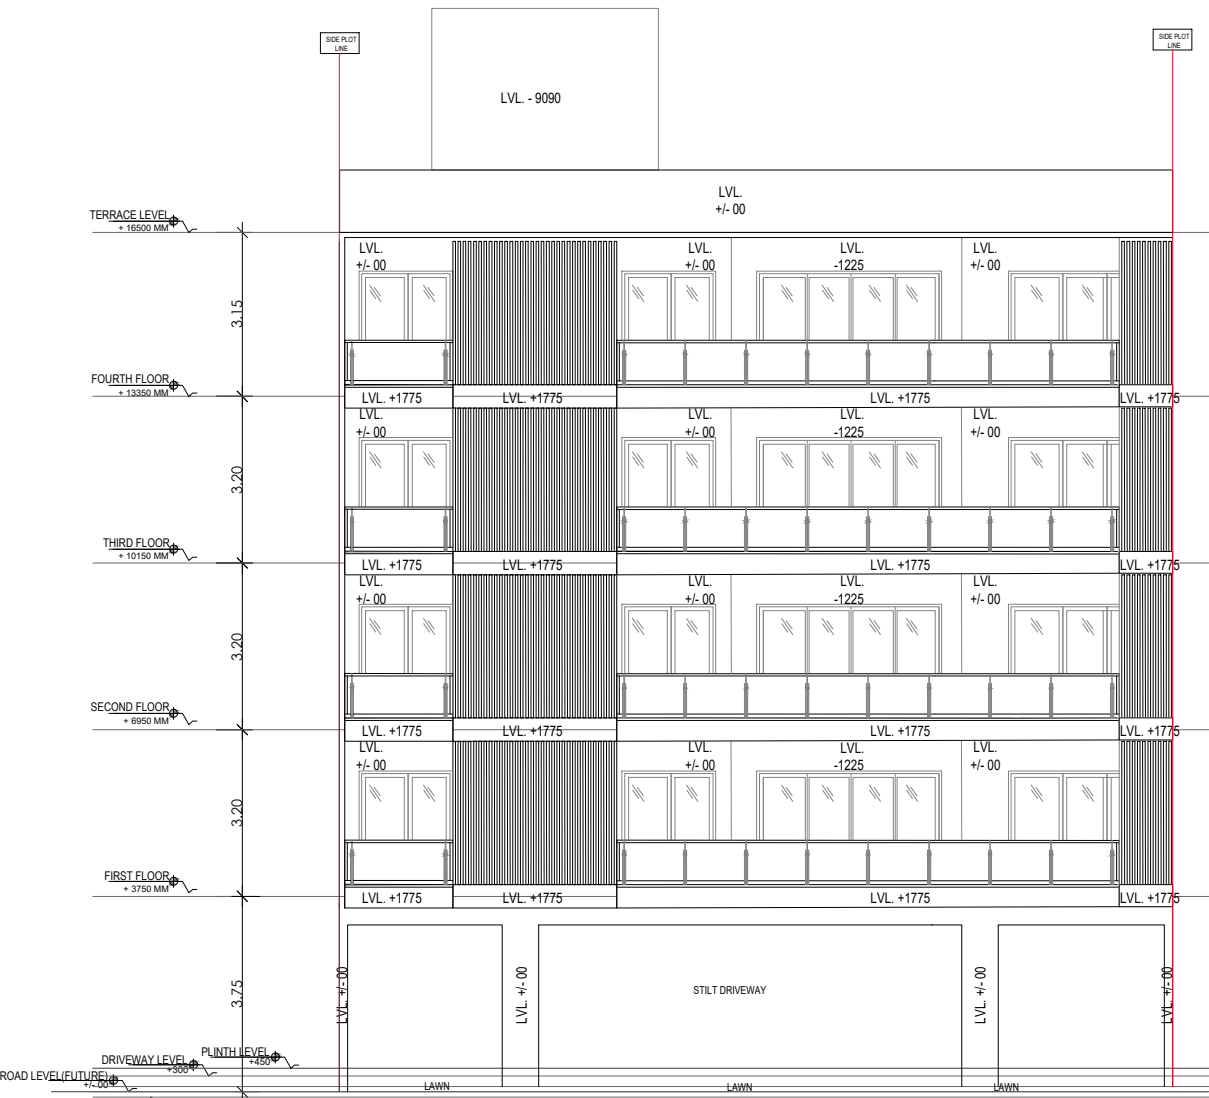


FRONT ELEVATION

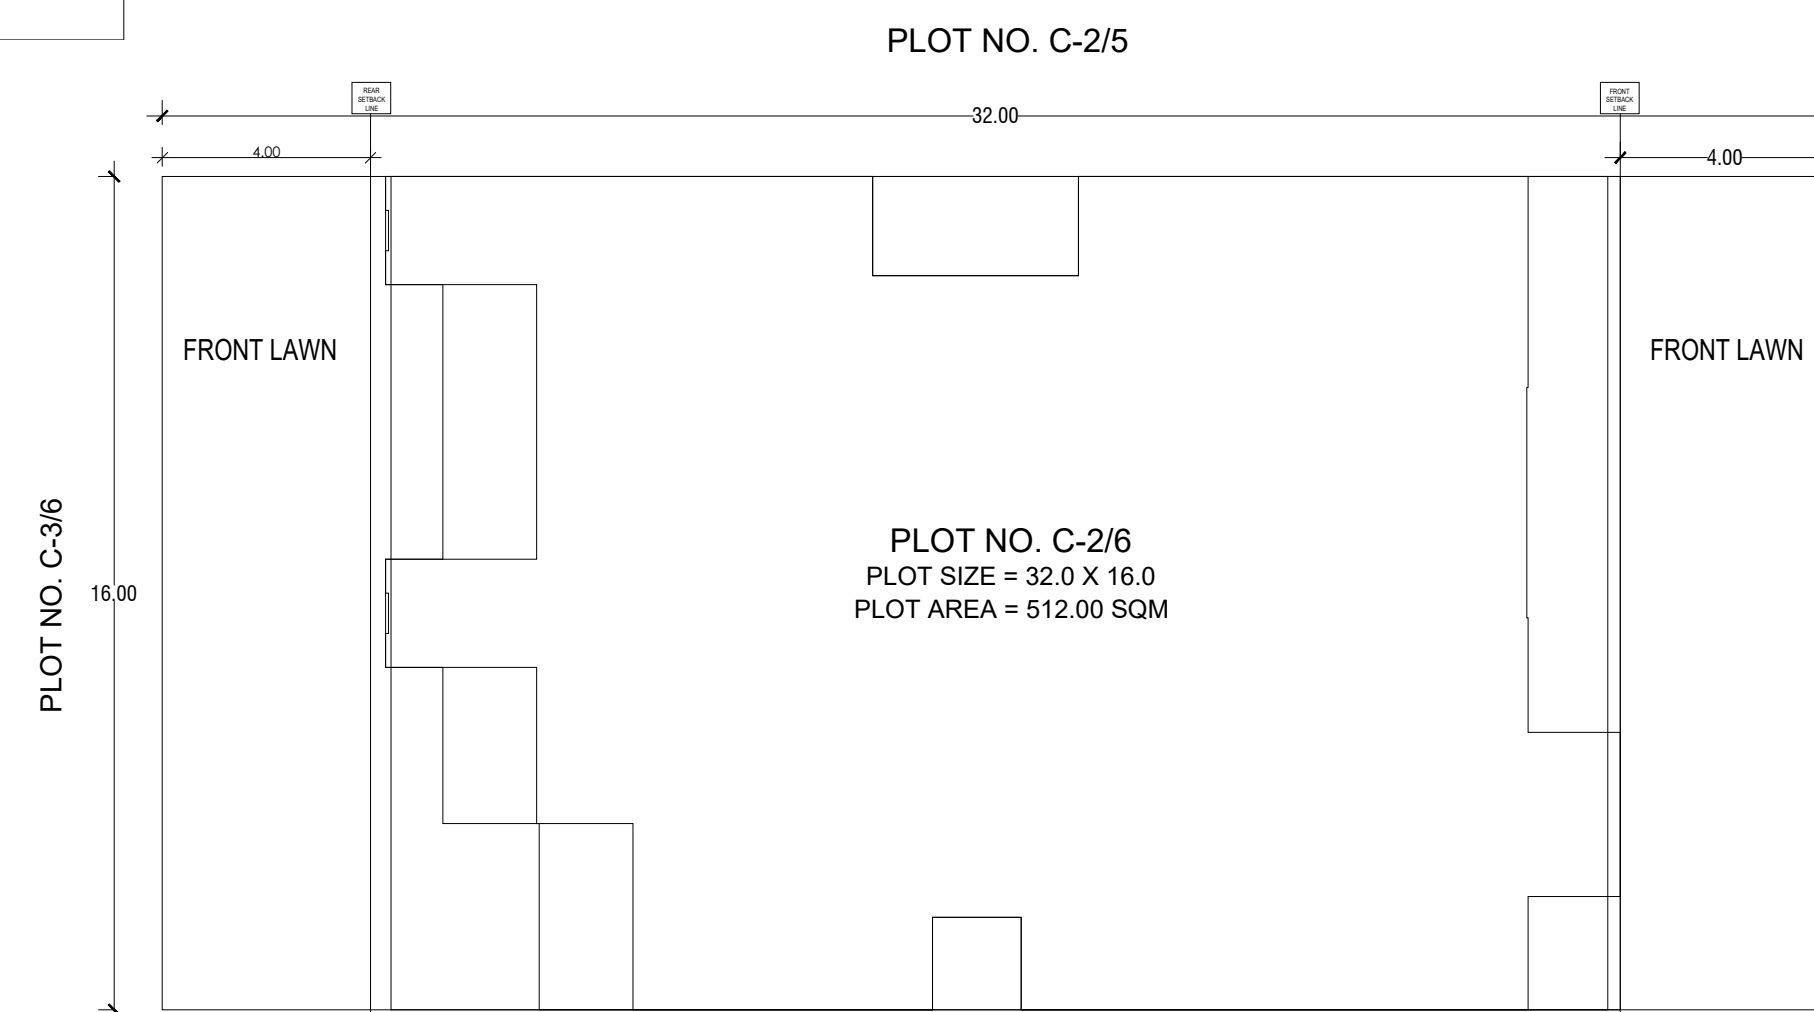


PLOT NO. C-2/7



SECTION AT 2-2


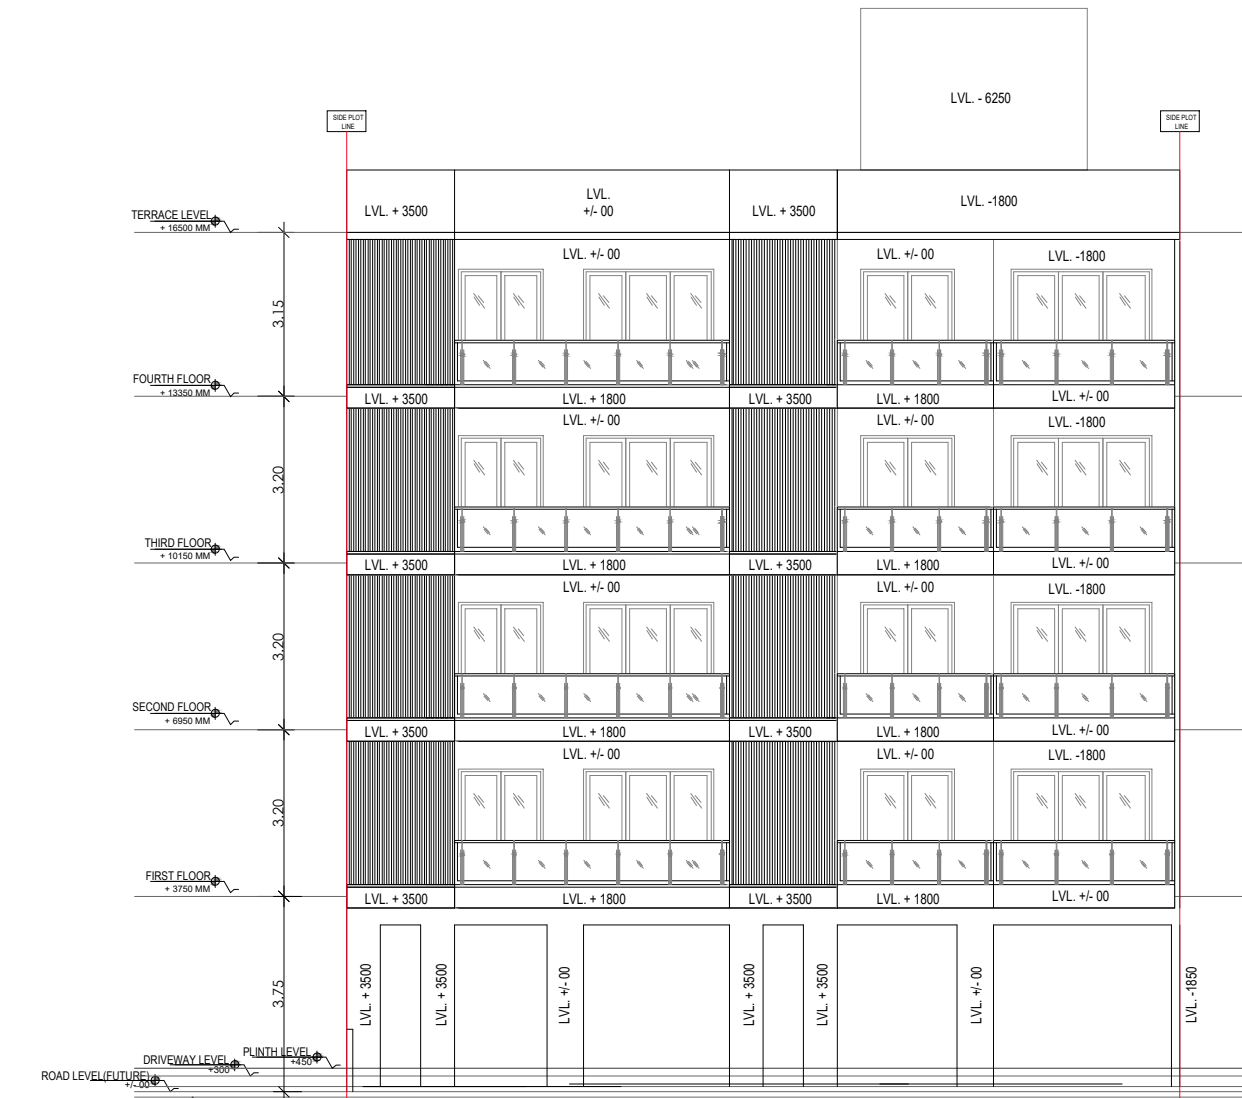


REAR ELEVATION

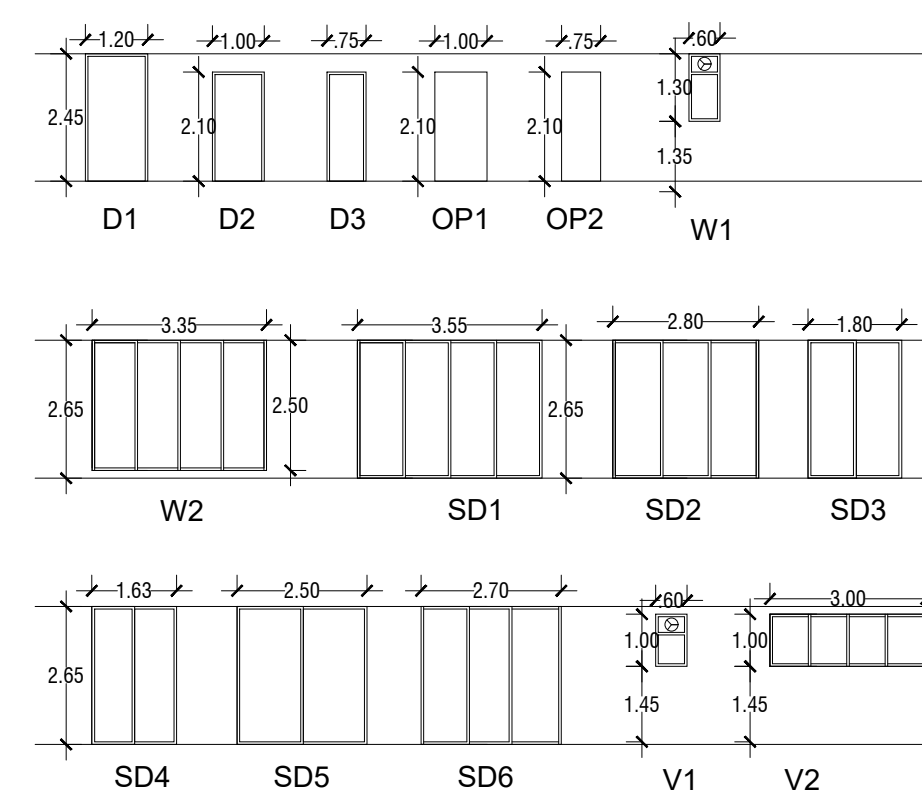

DOOR WINDOW SCHEDULE

SR. NO.	LEGEND	WIDTH (MM)	HEIGHT (MM)	CALL LVL (From FFL)	LINTEL LVL (From FFL)
1	D1	1200	2050	0	2100
2	D2	1000	2100	0	2100
3	D3	800	2100	0	2100
4	OP1	1000	2100	0	2100
5	OP2	750	2100	0	2100
6	SD1	2550	2650	0	2650
7	SD2	2800	2650	0	2650
8	SD3	1800	2650	0	2650
9	SD4	1630	2650	0	2650
10	SD5	2550	2650	0	2650
11	SD6	2700	2650	0	2650
12	W1	600	1400	1050	2450
13	W2	3300	2550	150	2650
14	V1	600	1000	1450	2450
15	V2	3000	1000	1450	2450

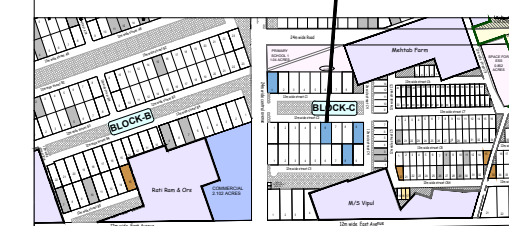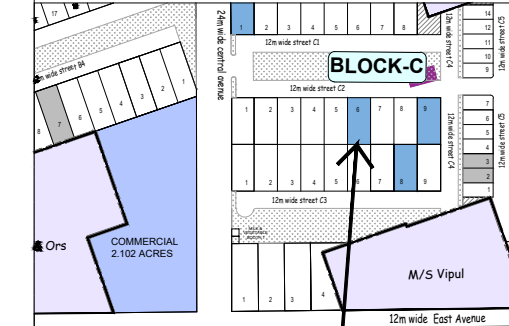

PLOT TYPE AS PER REVISED ZONING PLAN OF DLF ALAMEDA, SECTOR-73, GURUGRAM (HARYANA)
PLOT NO: C-2/6,
AT 12 M WIDE ROAD C-2,
ALAMEDA, SECTOR-73,
GURUGRAM, HARYANA

Clients :-
M/s DLF HOME DEVELOPERS LIMITED

Architects
Arcop Associates Pvt. Ltd.
Plot- 36b, Sec-32, Gurgaon-122001
Ph: 2642050, 2642189

Architect's Signature


Owners' Signature


Project :-
Proposed Residential Building (Independent floors), On Plot No. C-2/6, DLF Alameda, Sector-73 Gurugram, Haryana

Drawing Title:-
FLOOR PLANS, ELEVATION & SECTION, SITE PLAN


Date
2021-06-29

Drawing No.
01

SCALE

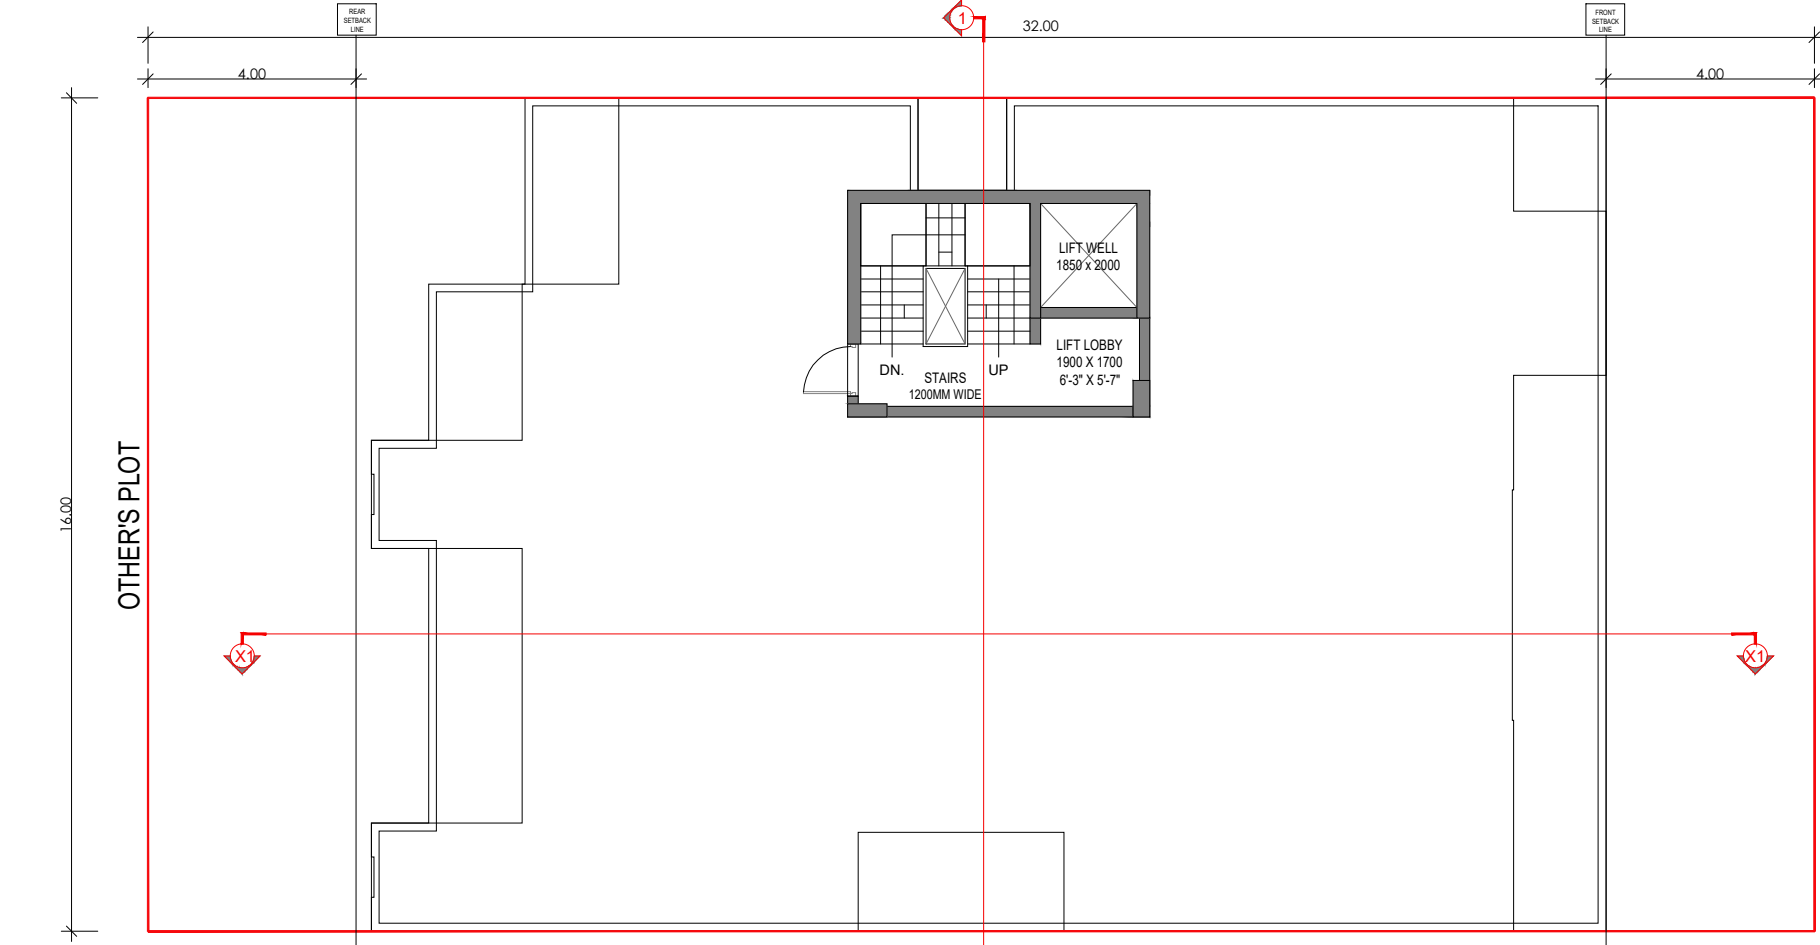


TERRACE PLAN

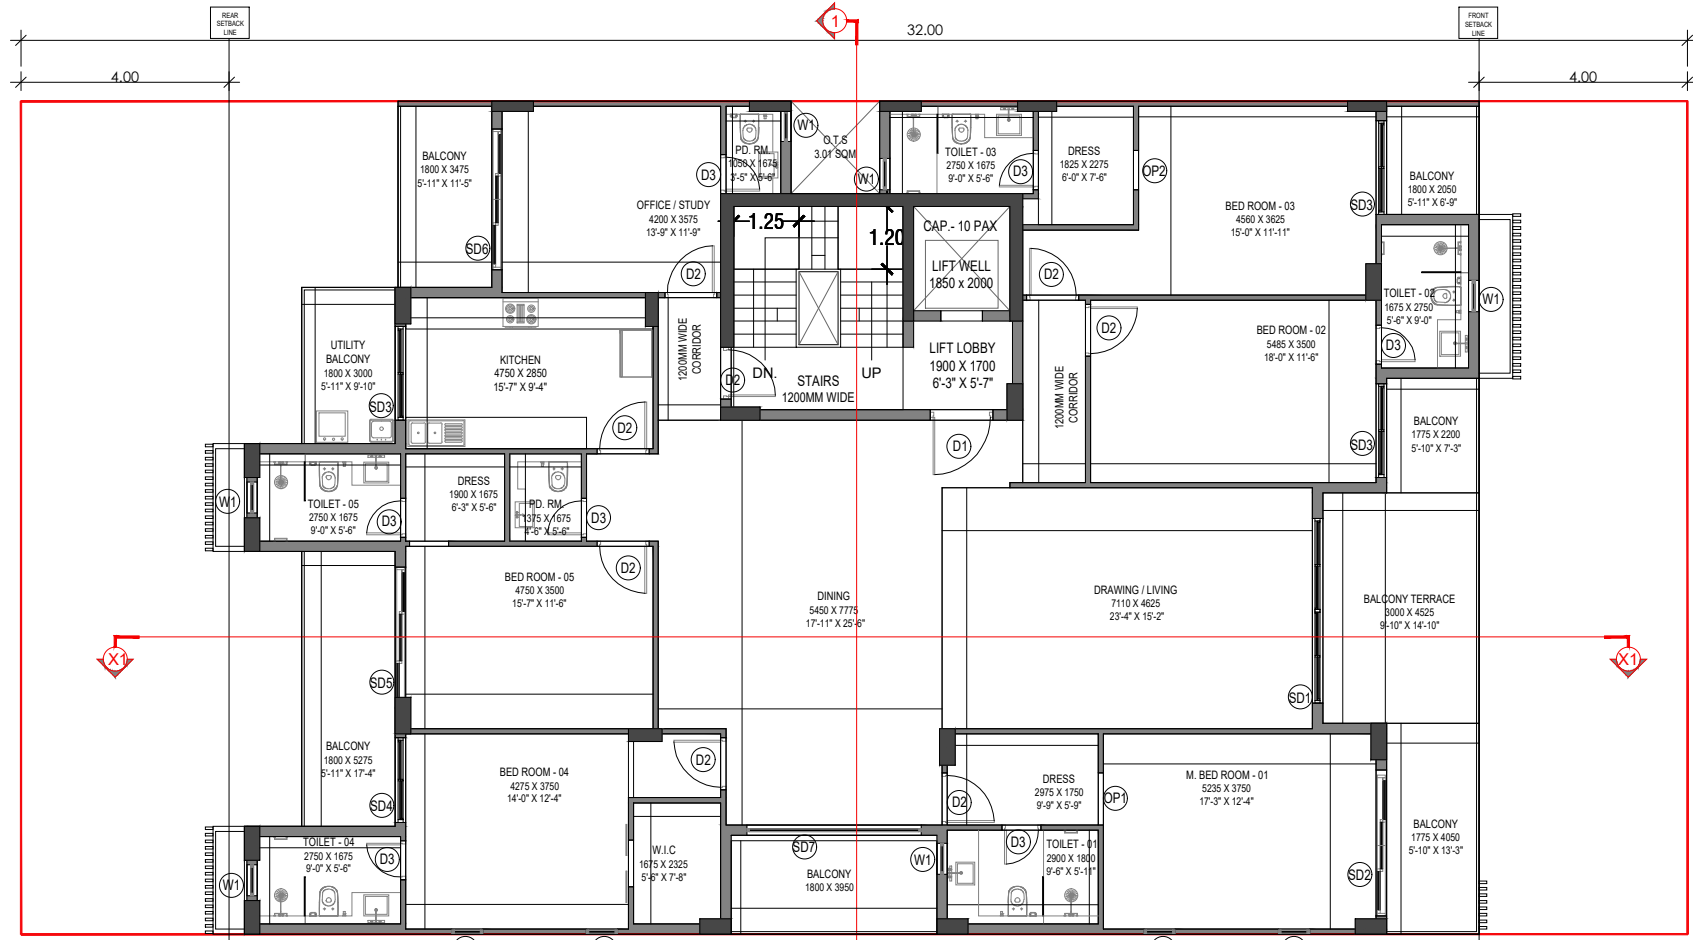


TYPICAL FLOOR PLAN


PLOT NO. C-2/8

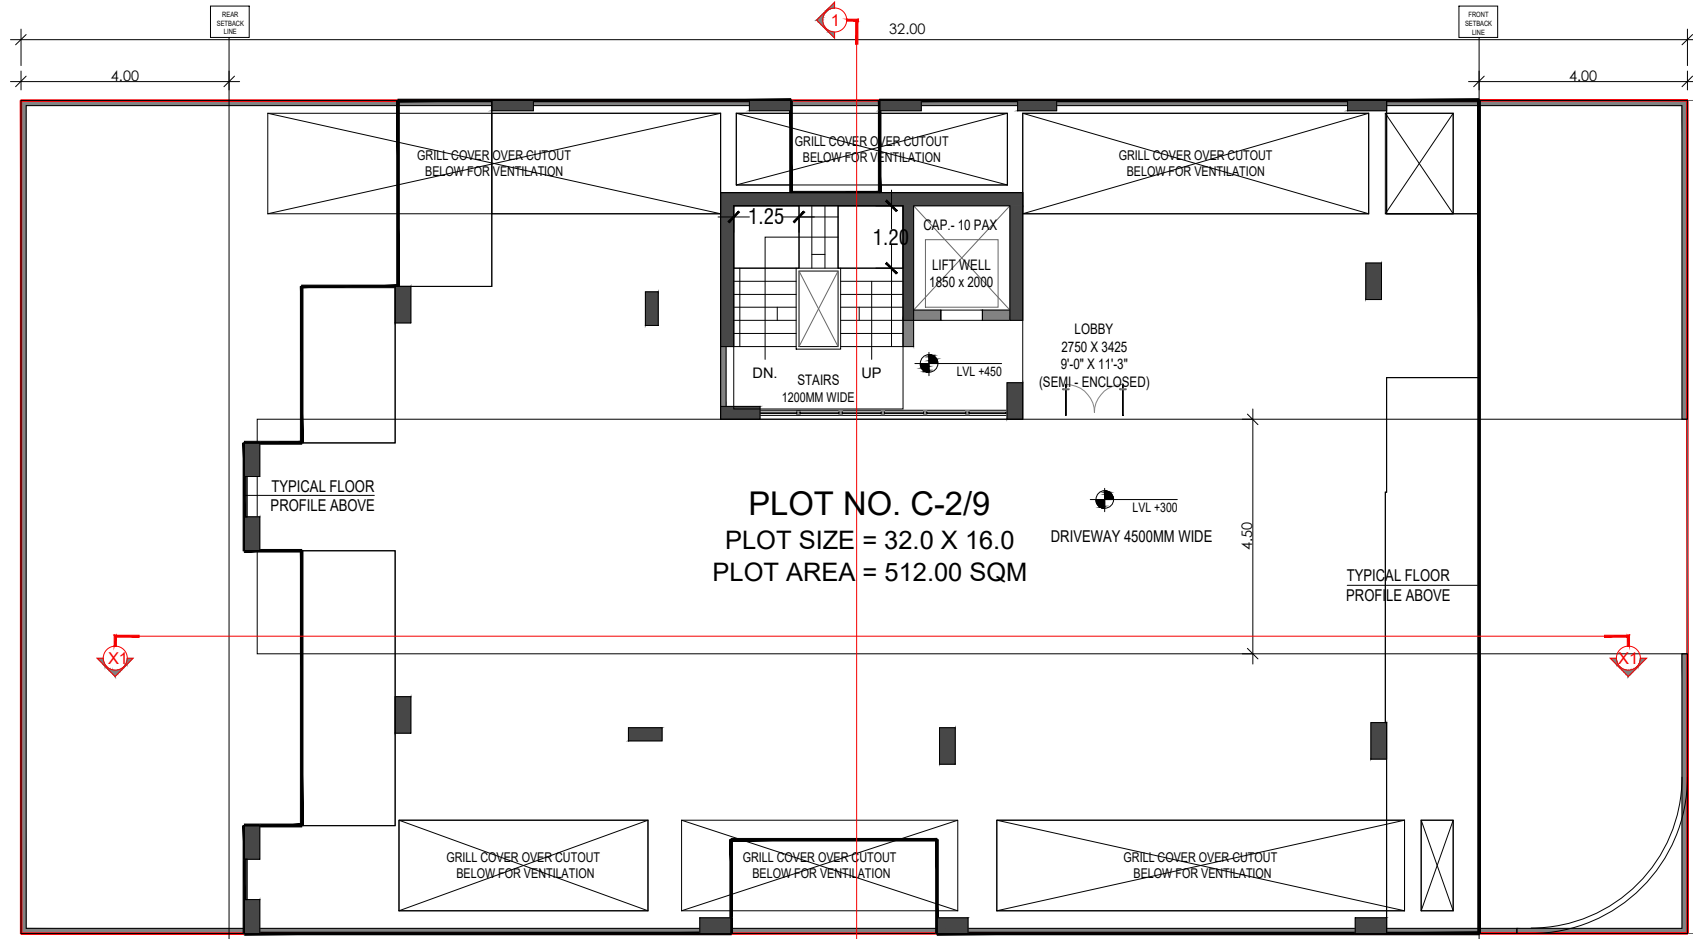


STILT FLOOR PLAN

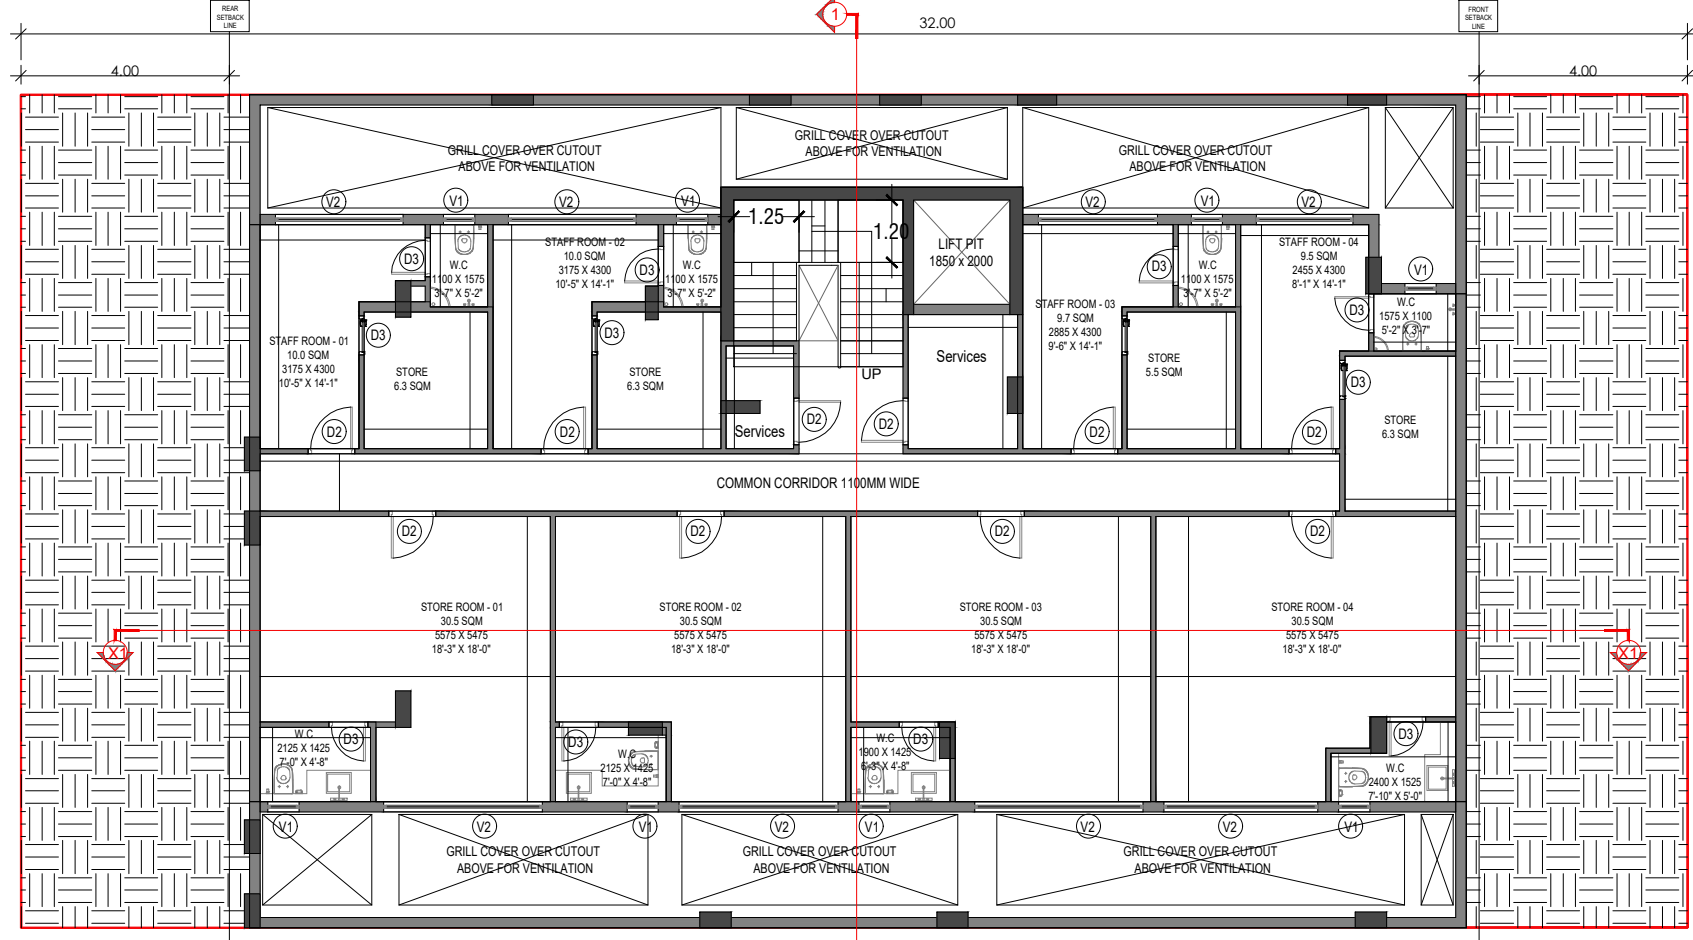

BASEMENT PLAN

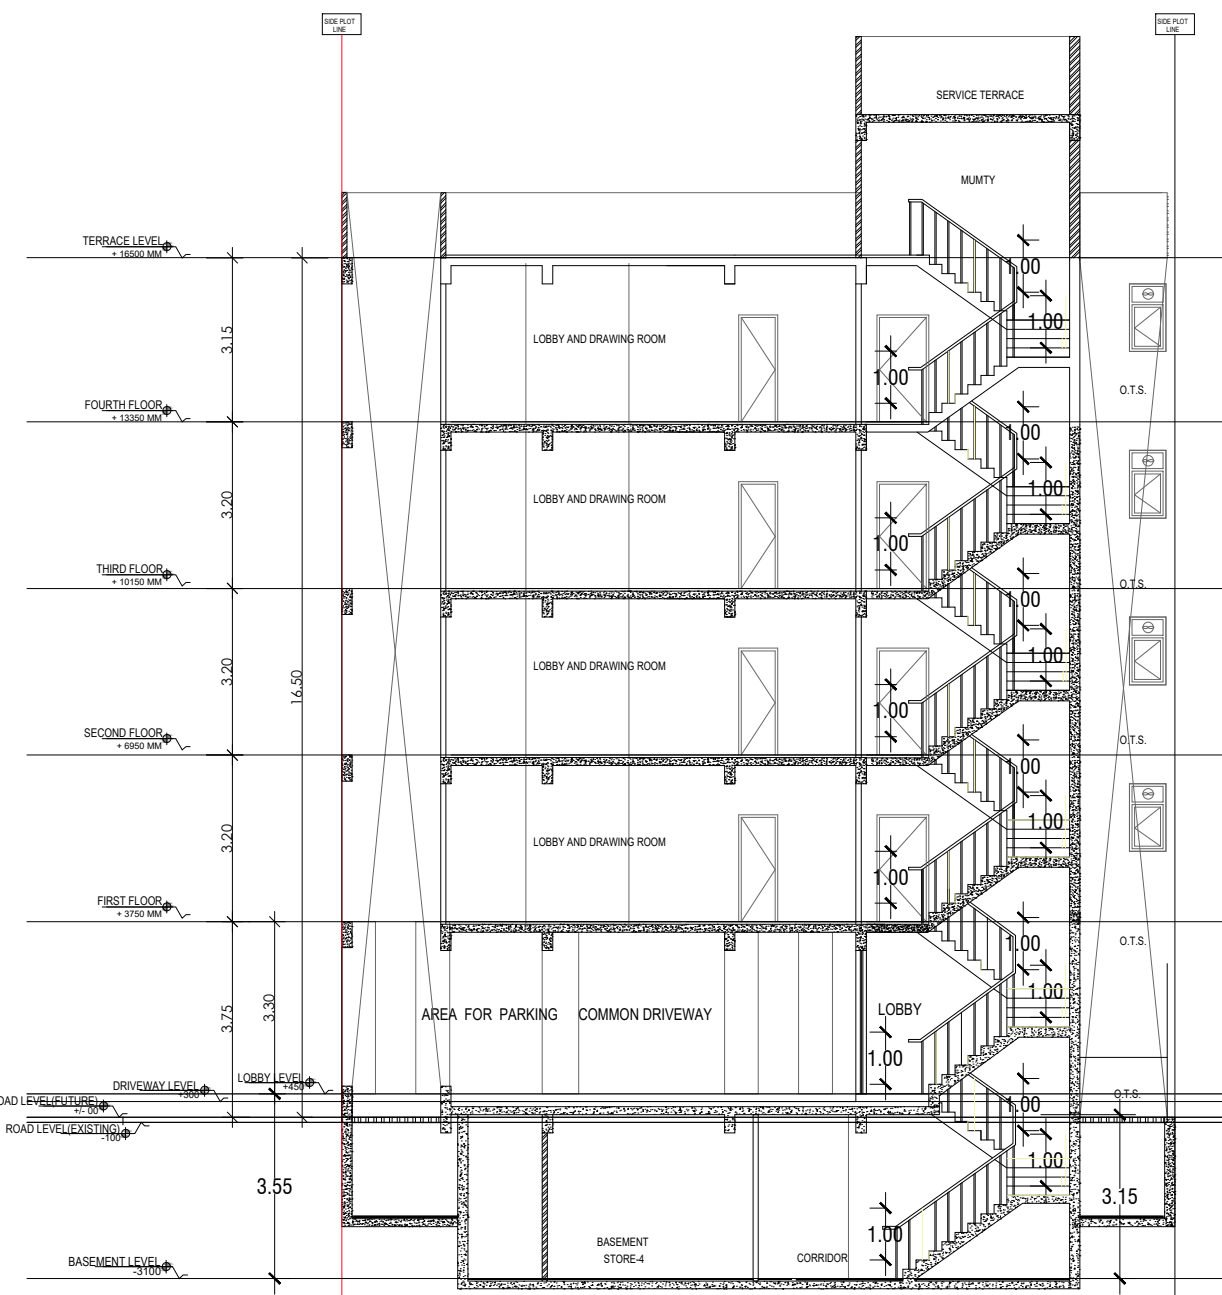


SECTION AT 1-1

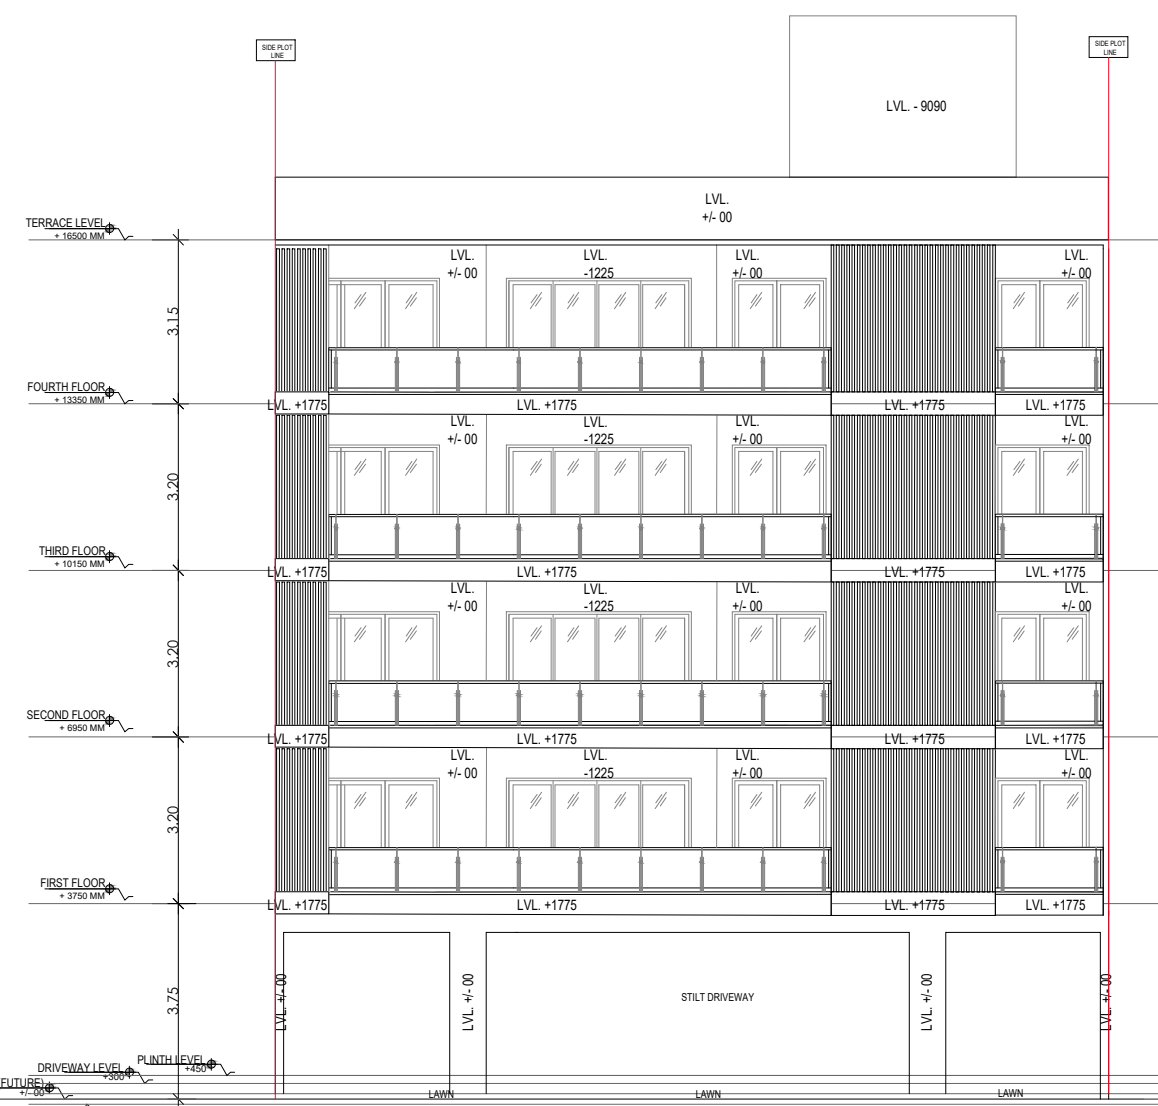


FRONT ELEVATION


PLOT NO. C-2/8

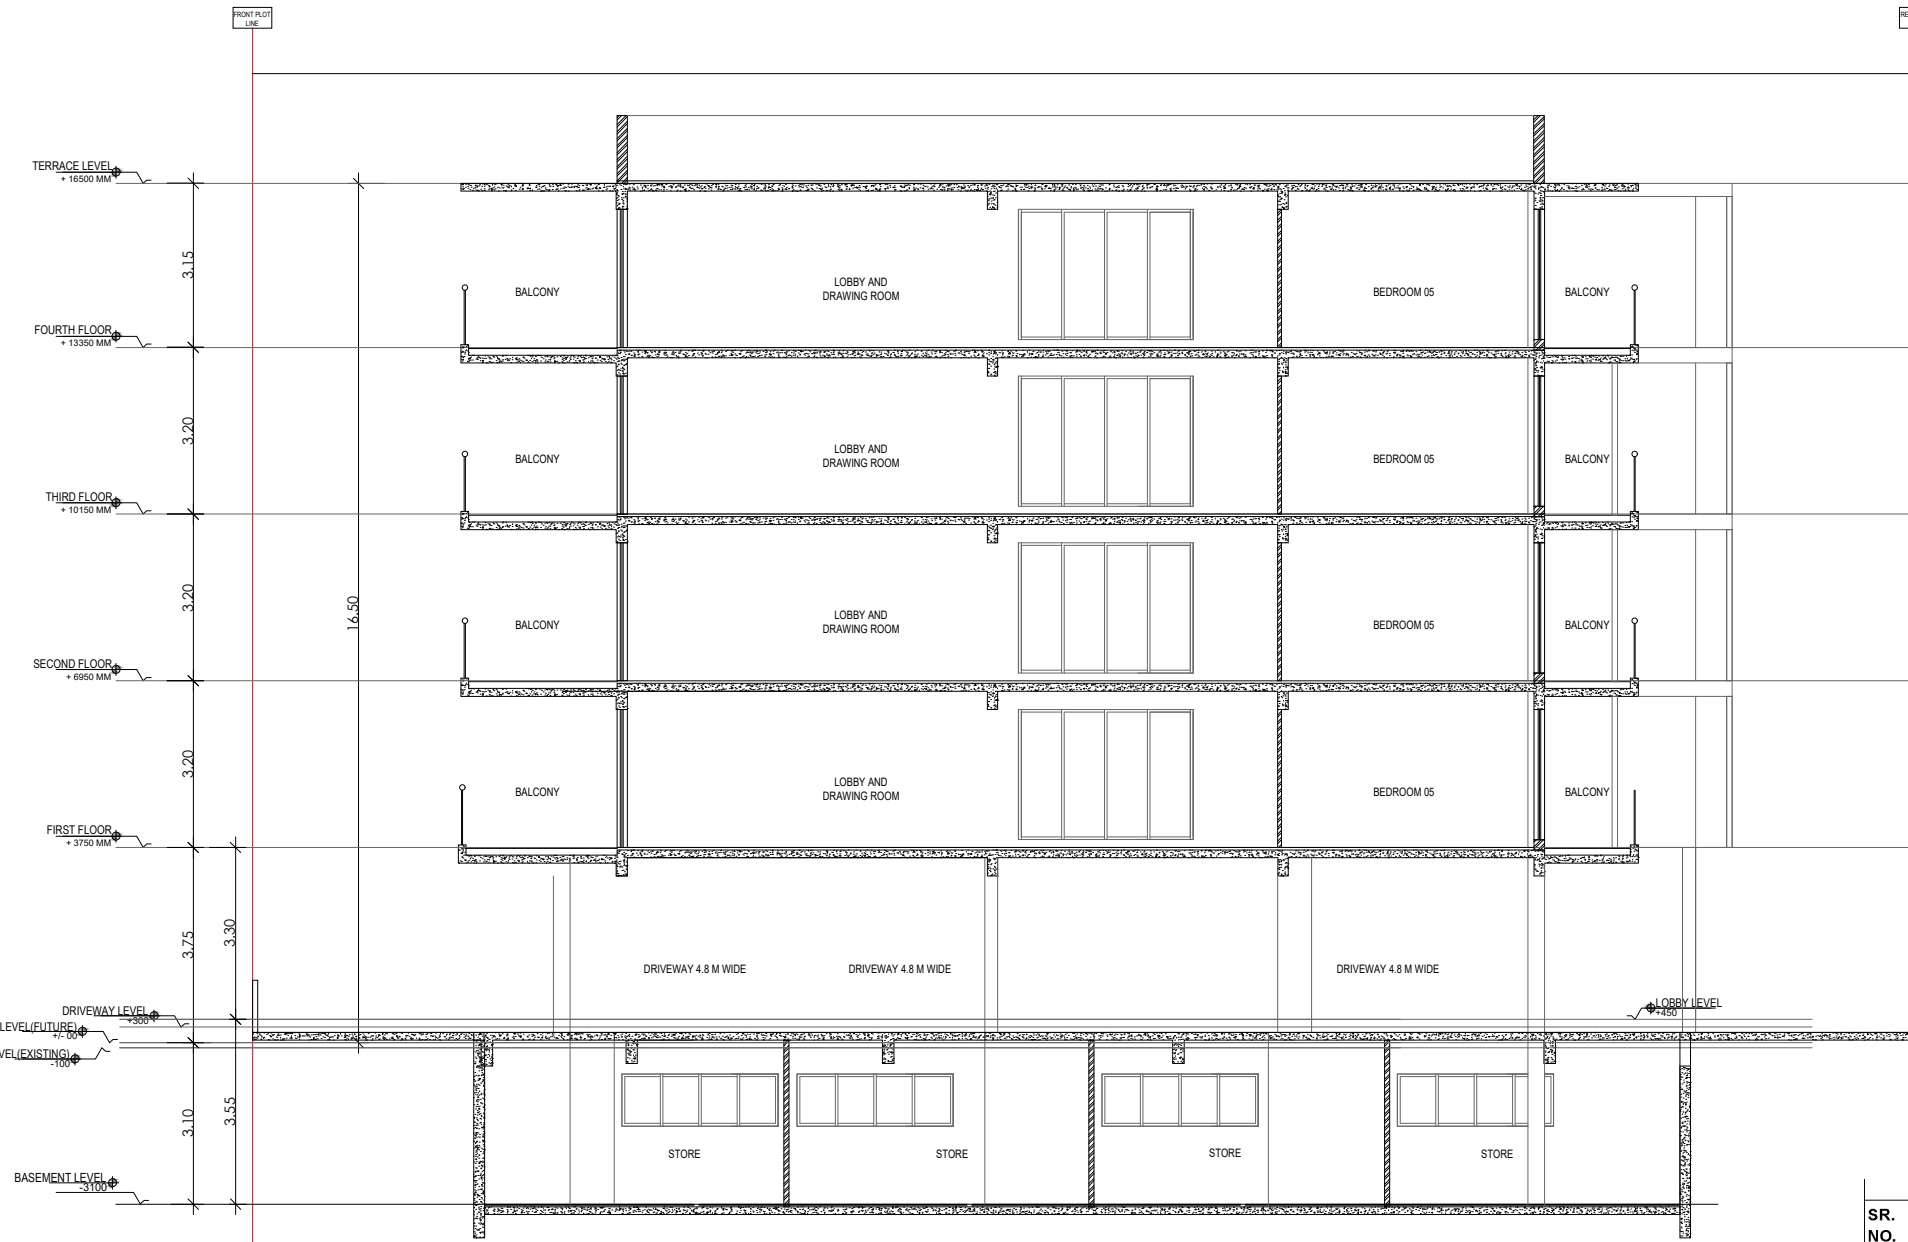


SECTION AT 2-2

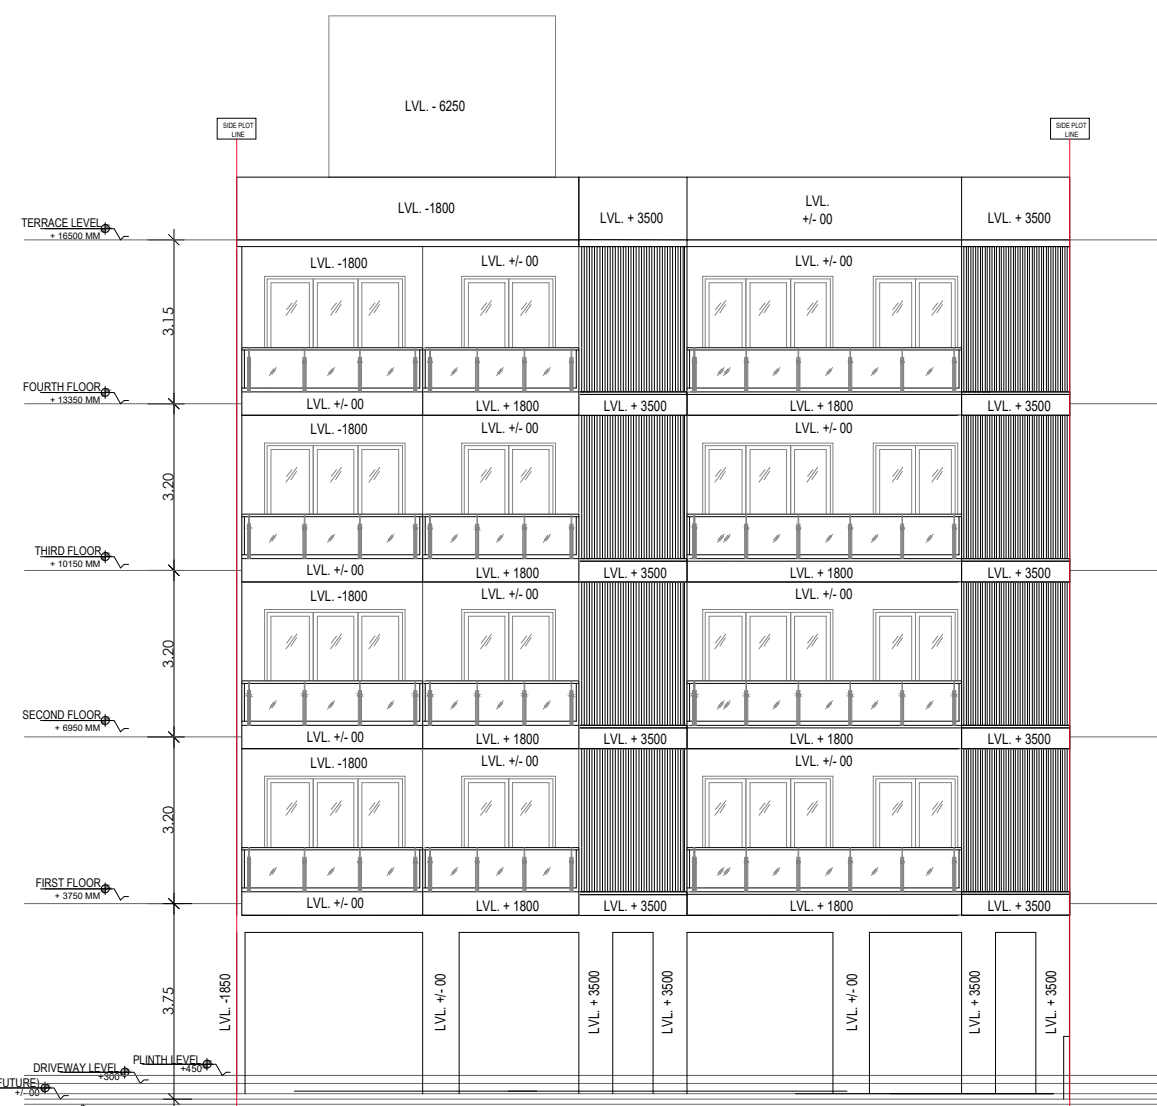

REAR ELEVATION


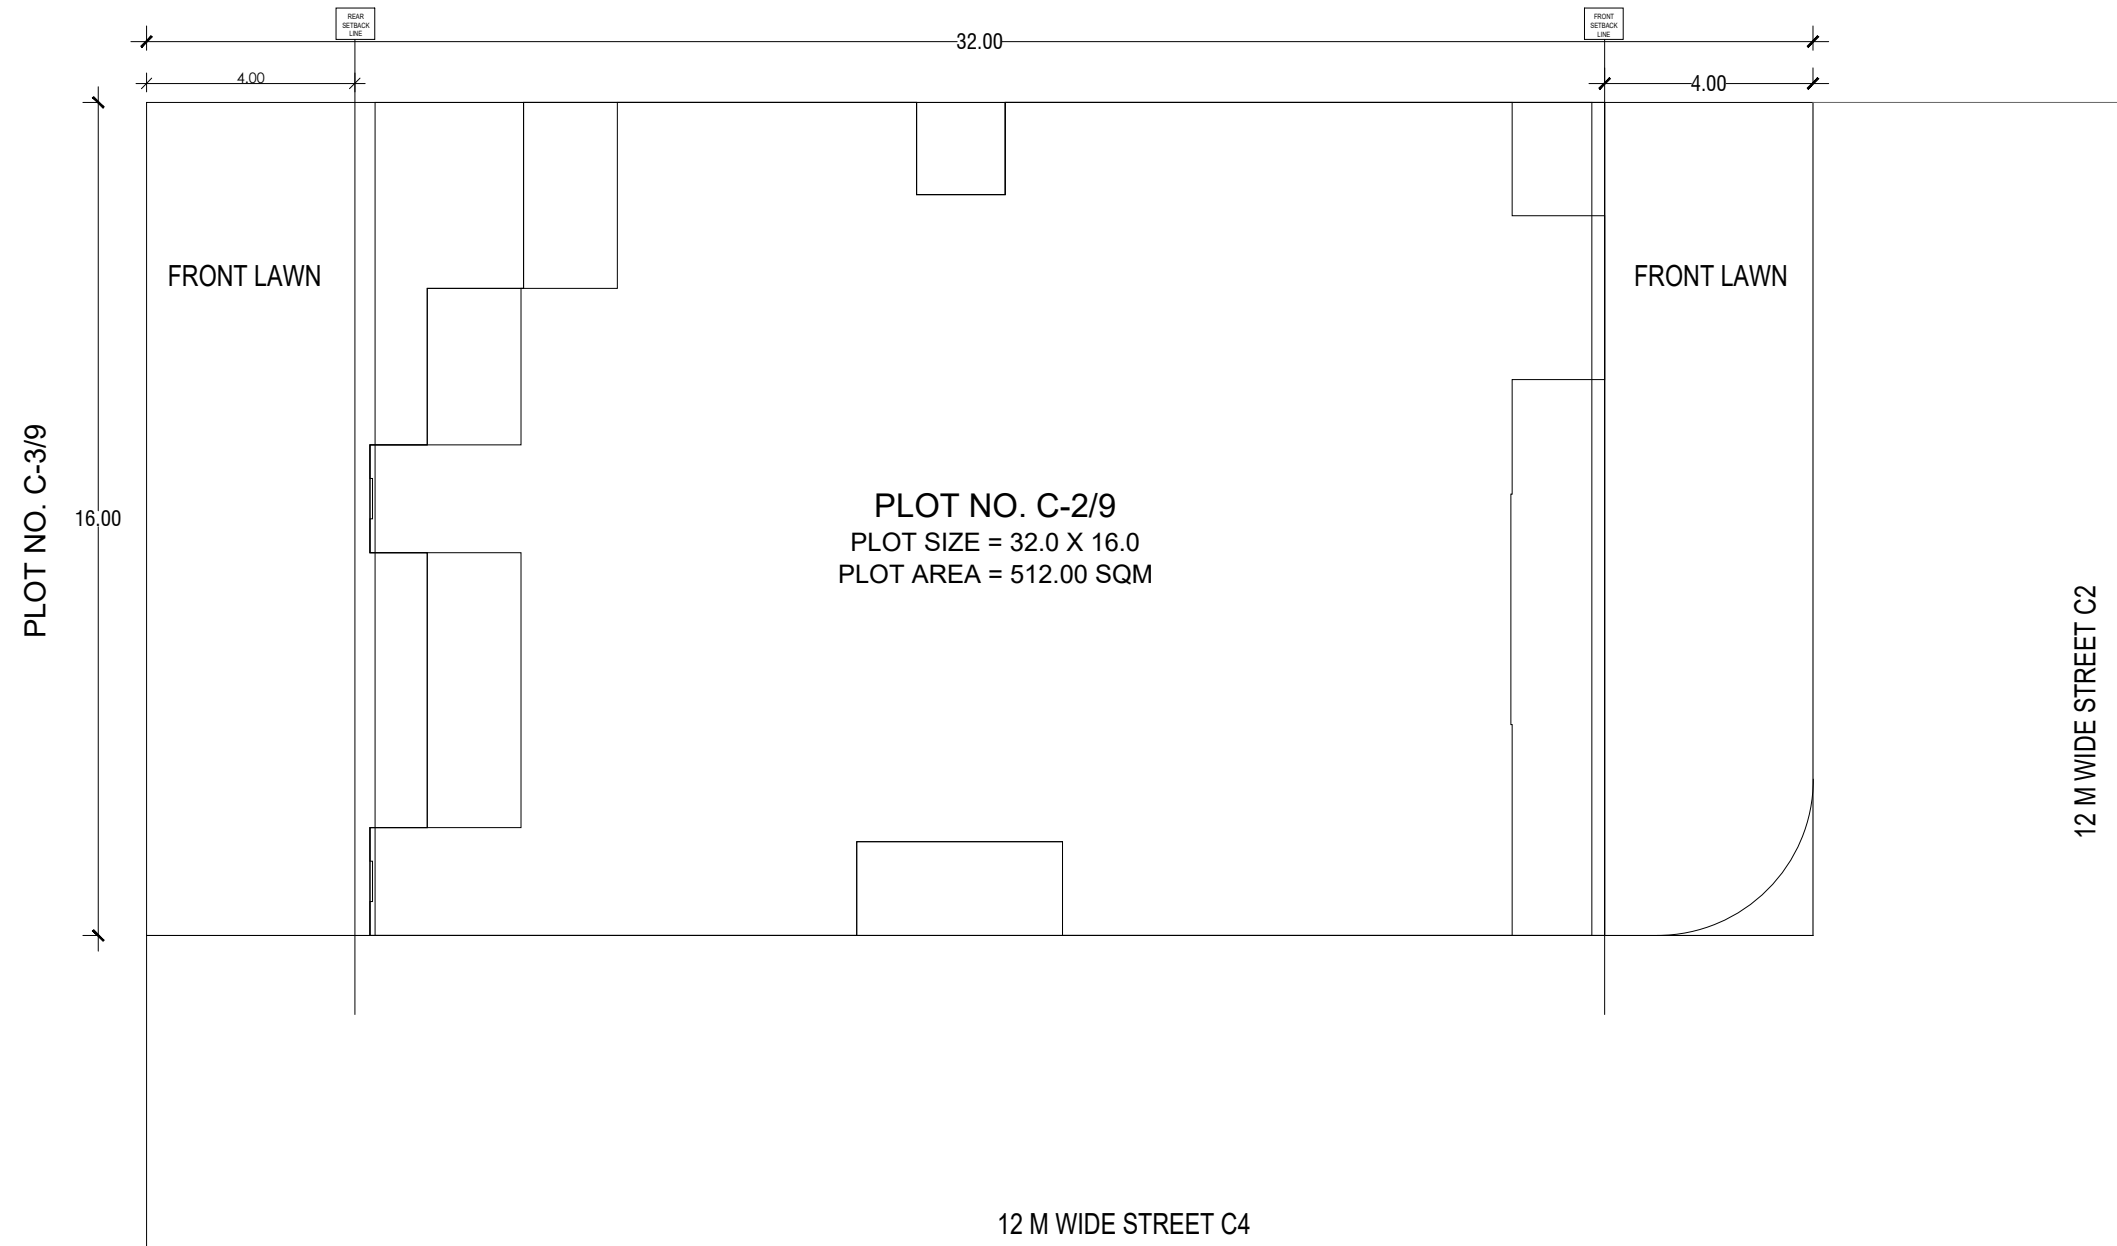


PLOT NO. C-2/9
PLOT SIZE = 32.0 X 16.0
PLOT AREA = 512.00 SQM

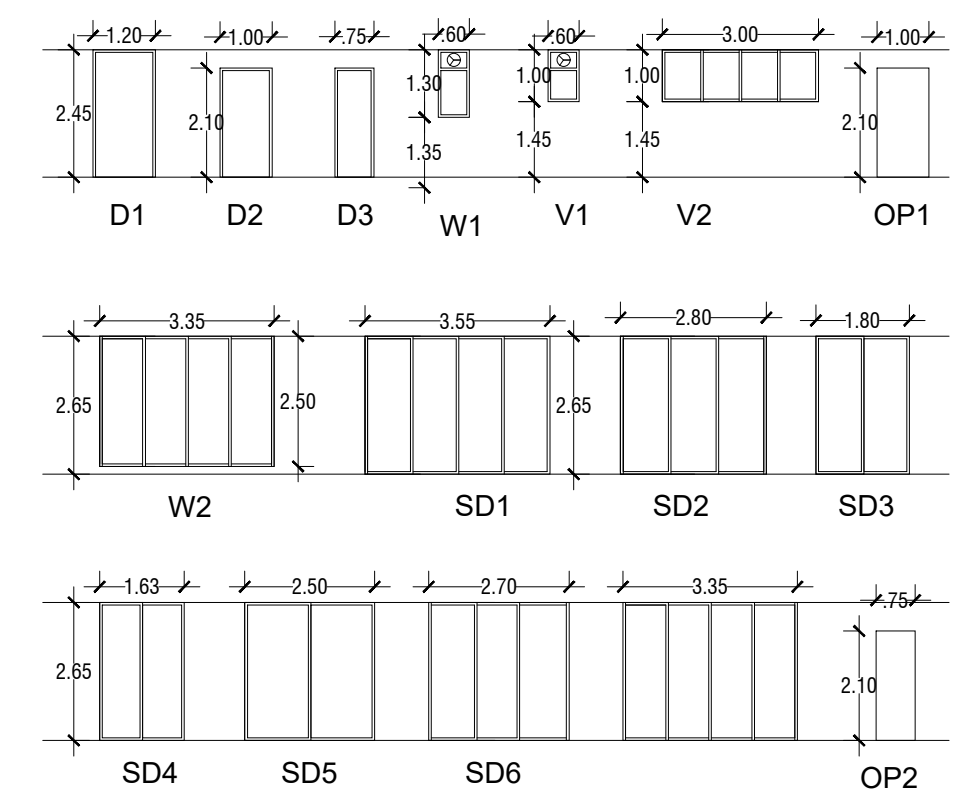

DOOR WINDOW SCHEDULE


SR. NO.	LEGEND	WIDTH (MM)	HEIGHT (MM)	CALL LVL (From FFL)	LINTEL LVL (From FFL)
1	D1	1200	2050	0	2050
2	D2	1000	2100	0	2100
3	D3	800	2100	0	2100
4	OP1	1000	2100	0	2100
5	OP2	750	2100	0	2100
6	SD1	2550	2650	0	2650
7	SD2	2800	2650	0	2650
8	SD3	1800	2650	0	2650
9	SD4	1630	2650	0	2650
10	SD5	2550	2650	0	2650
11	SD6	2700	2650	0	2650
12	W1	600	1400	1050	2450
13	W2	3300	2500	150	2650
14	V1	600	1000	1450	2450
15	V2	3000	1000	1450	2450

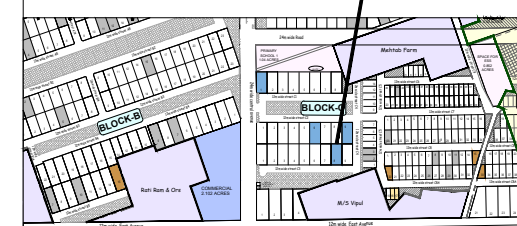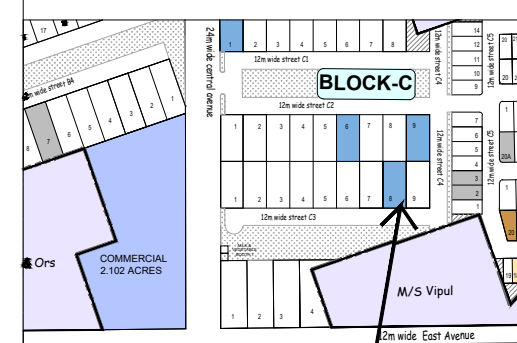

PLOT TYPE AS PER REVISED ZONING PLAN OF DLF ALAMEDA, SECTOR-73, GURUGRAM (HARYANA)
PLOT NO: C-2/9,
AT 12 M WIDE ROAD C-2,
ALAMEDA, SECTOR-73,
GURUGRAM, HARYANA

Clients :-
M/s DLF HOME DEVELOPERS LIMITED

Architects
Arcop Associates Pvt. Ltd.
Plot- 36b, Sec-32, Gurgaon-122001
Ph: 26242050, 26242189

 Architect's Signature

Architect: **Arshad Ali Khan**
Council of Architecture
Registration No: CA071125115


Owners' Signature

Project :-
Proposed Residential Building (Independent floors), On Plot No. C-2/9, DLF Alameda, Sector-73 Gurugram, Haryana
Drawing Title:-
FLOOR PLANS, ELEVATION & SECTION, SITE PLAN


Date
2021-06-29

SCALE

Drawing No.
01

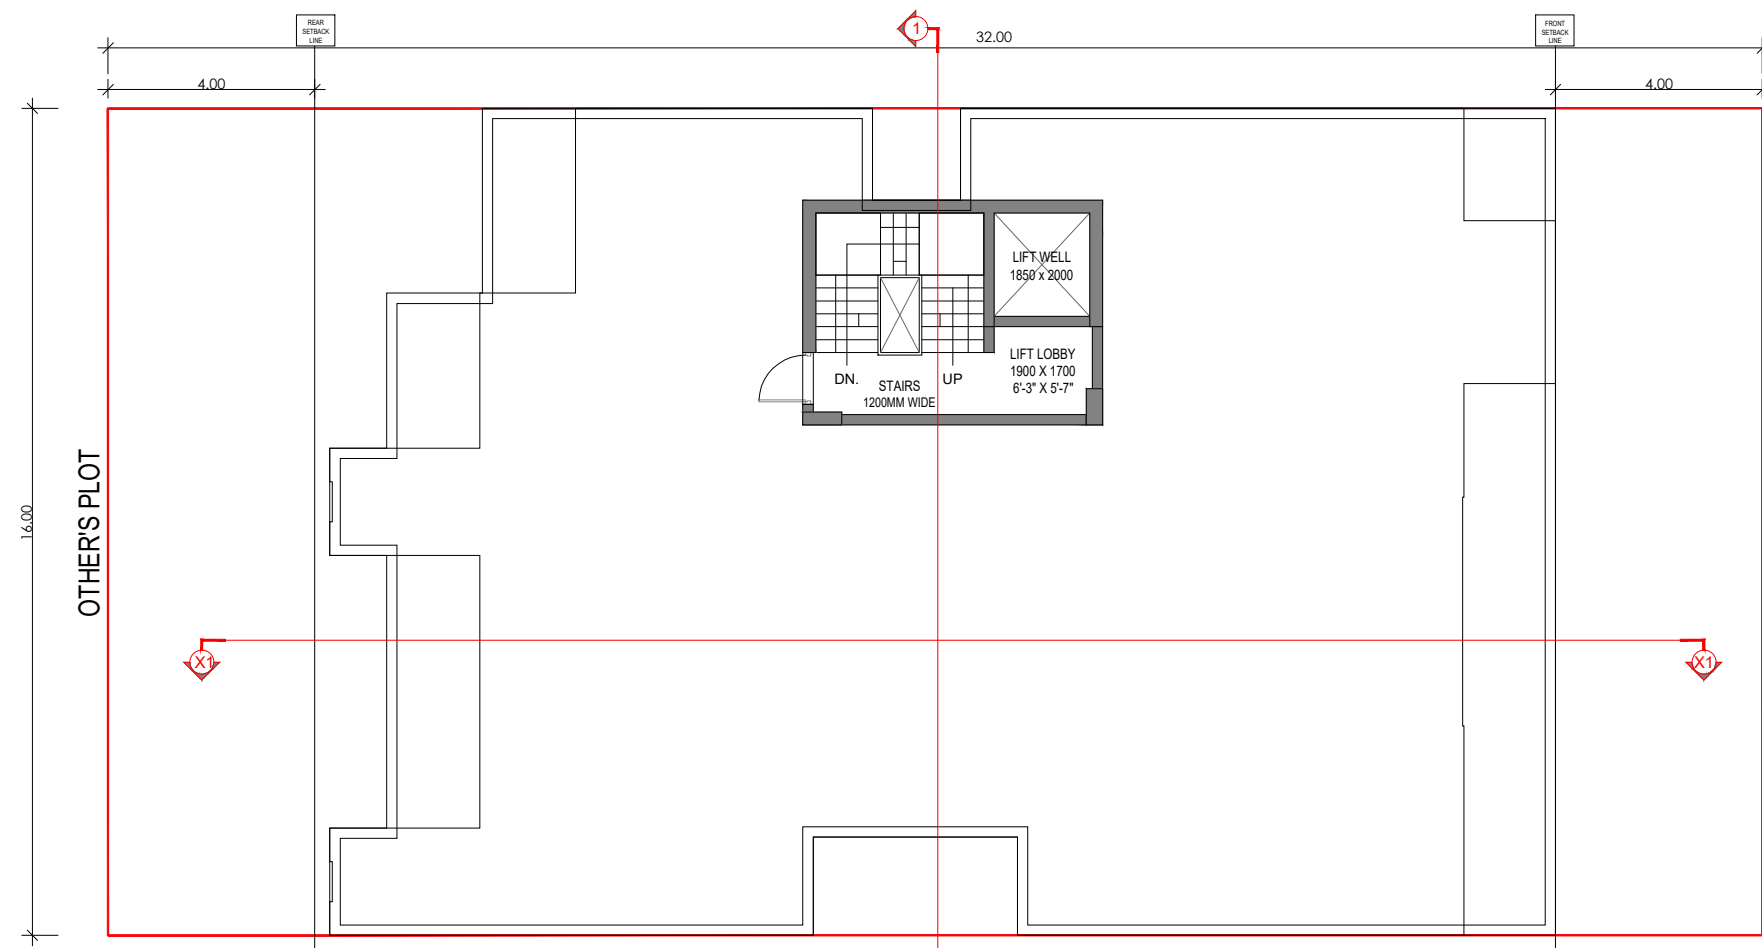


TERRACE PLAN

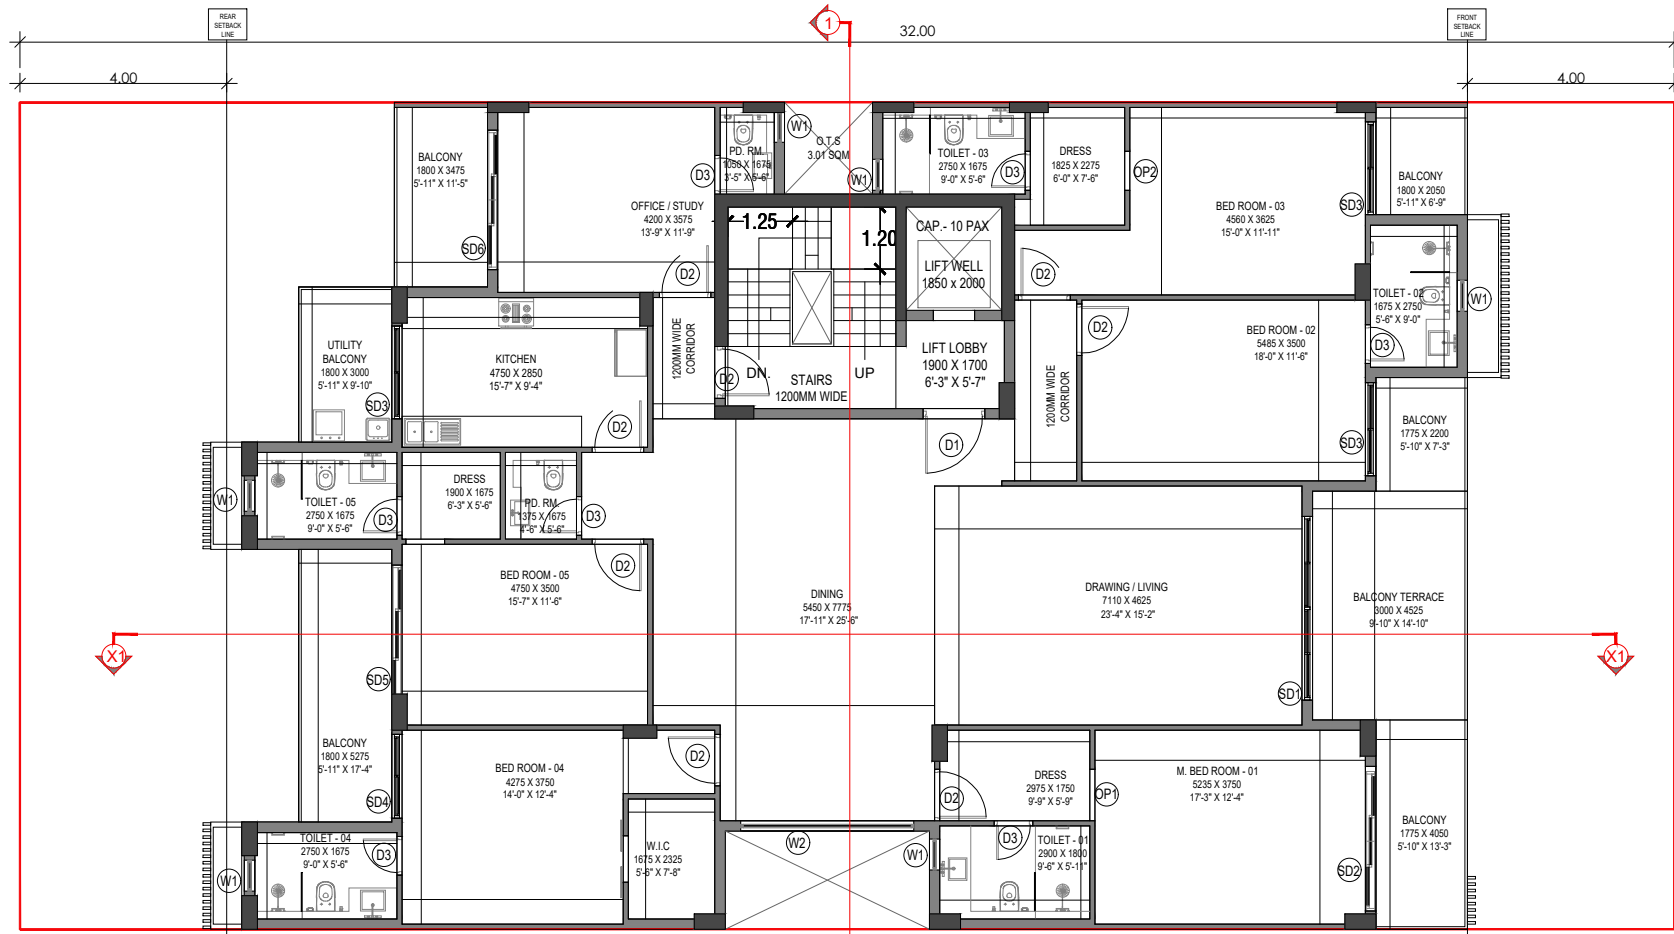


TYPICAL FLOOR PLAN

PLOT NO. C-3/9

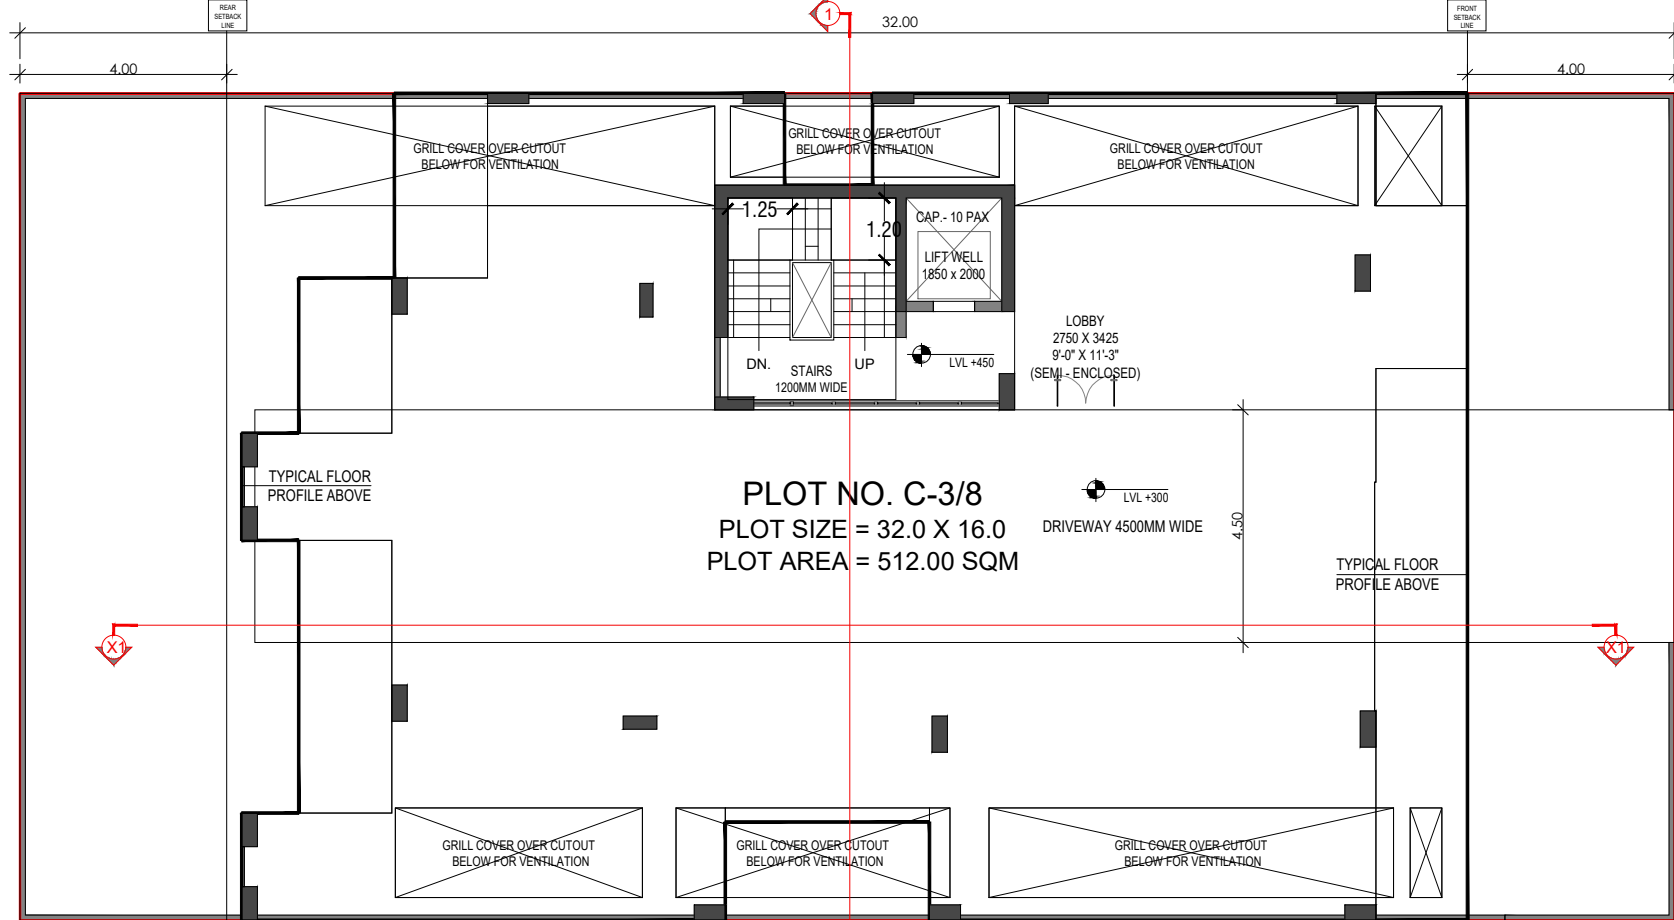


STILT FLOOR PLAN


PLOT NO. C-3/7

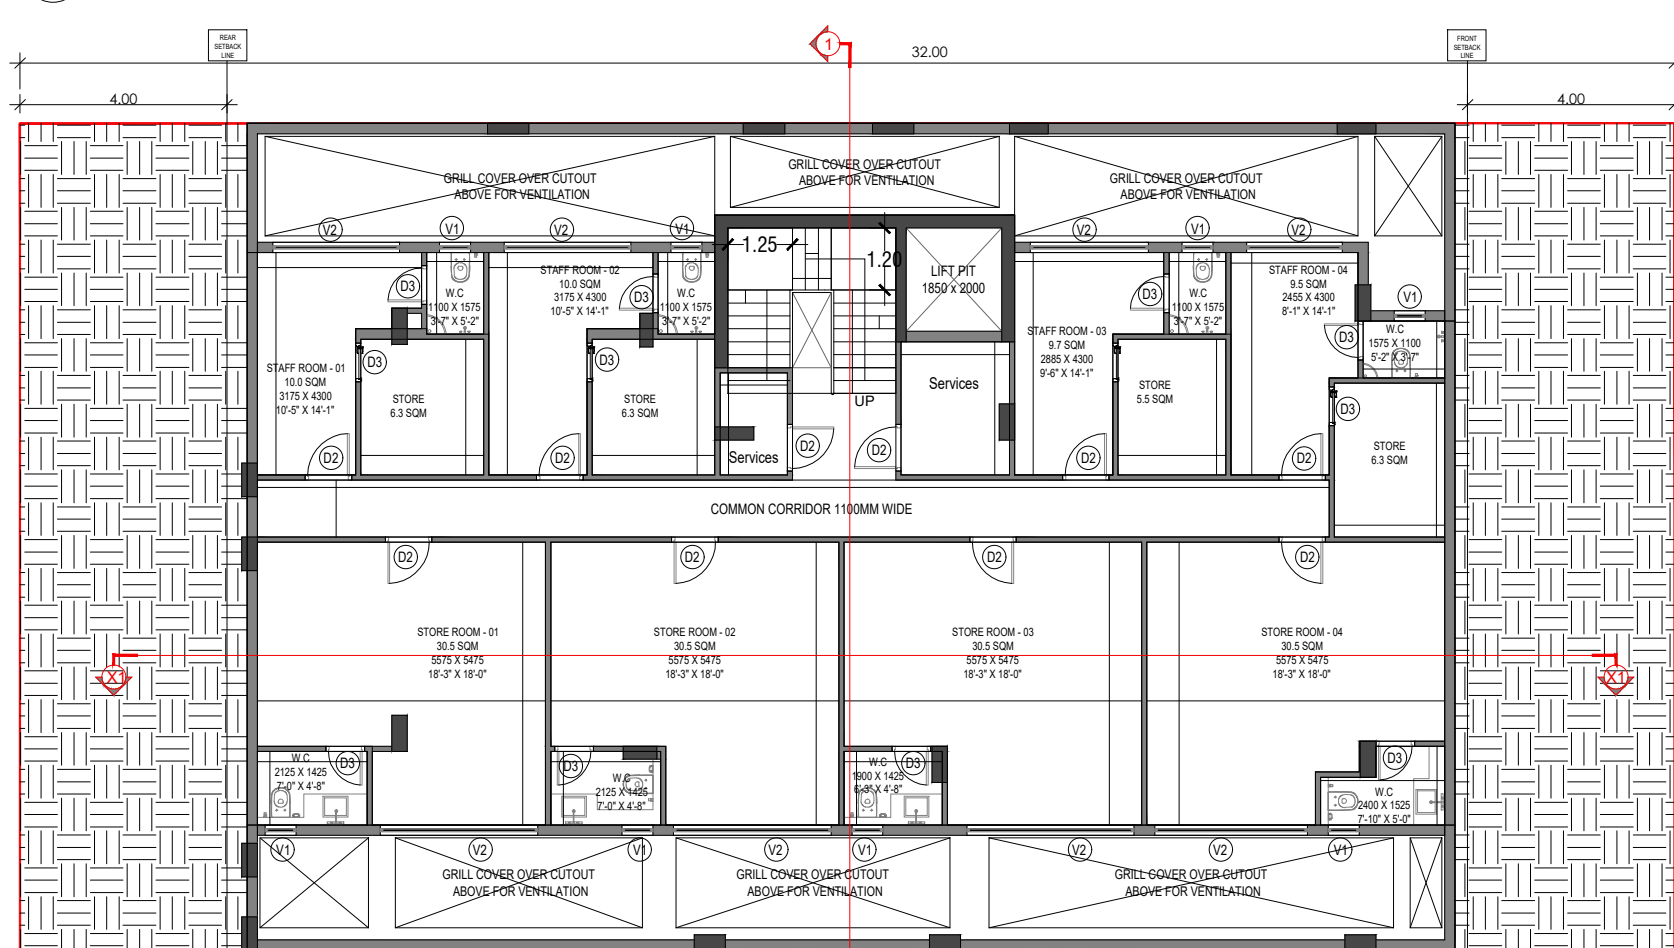

BASEMENT PLAN

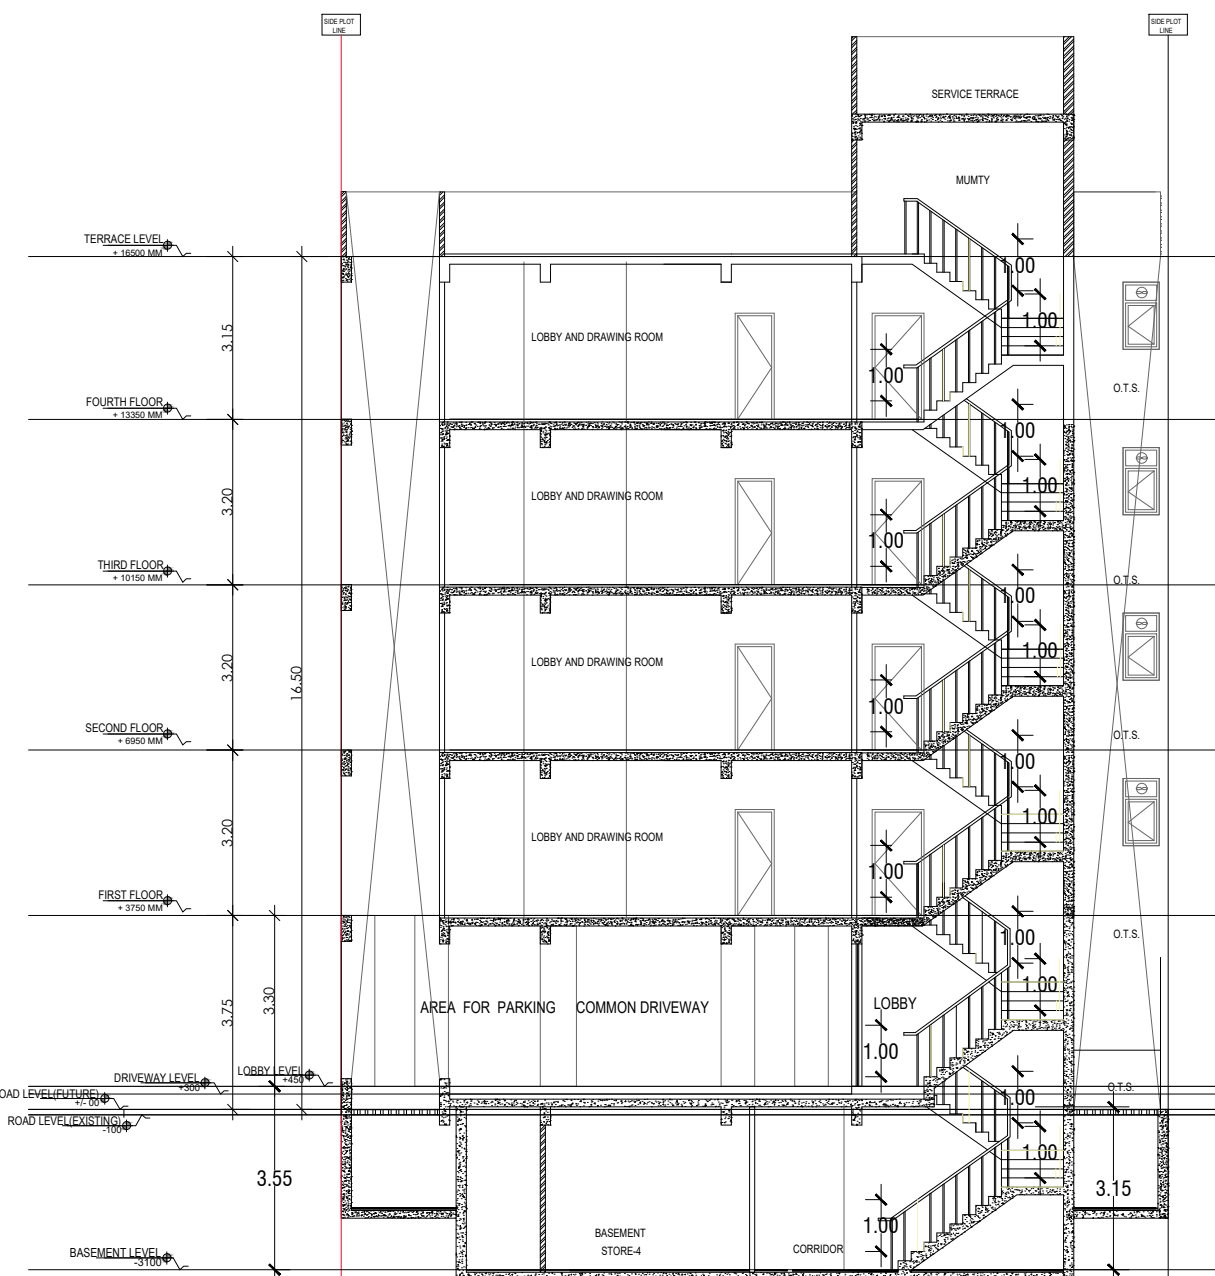


SECTION AT 1-1

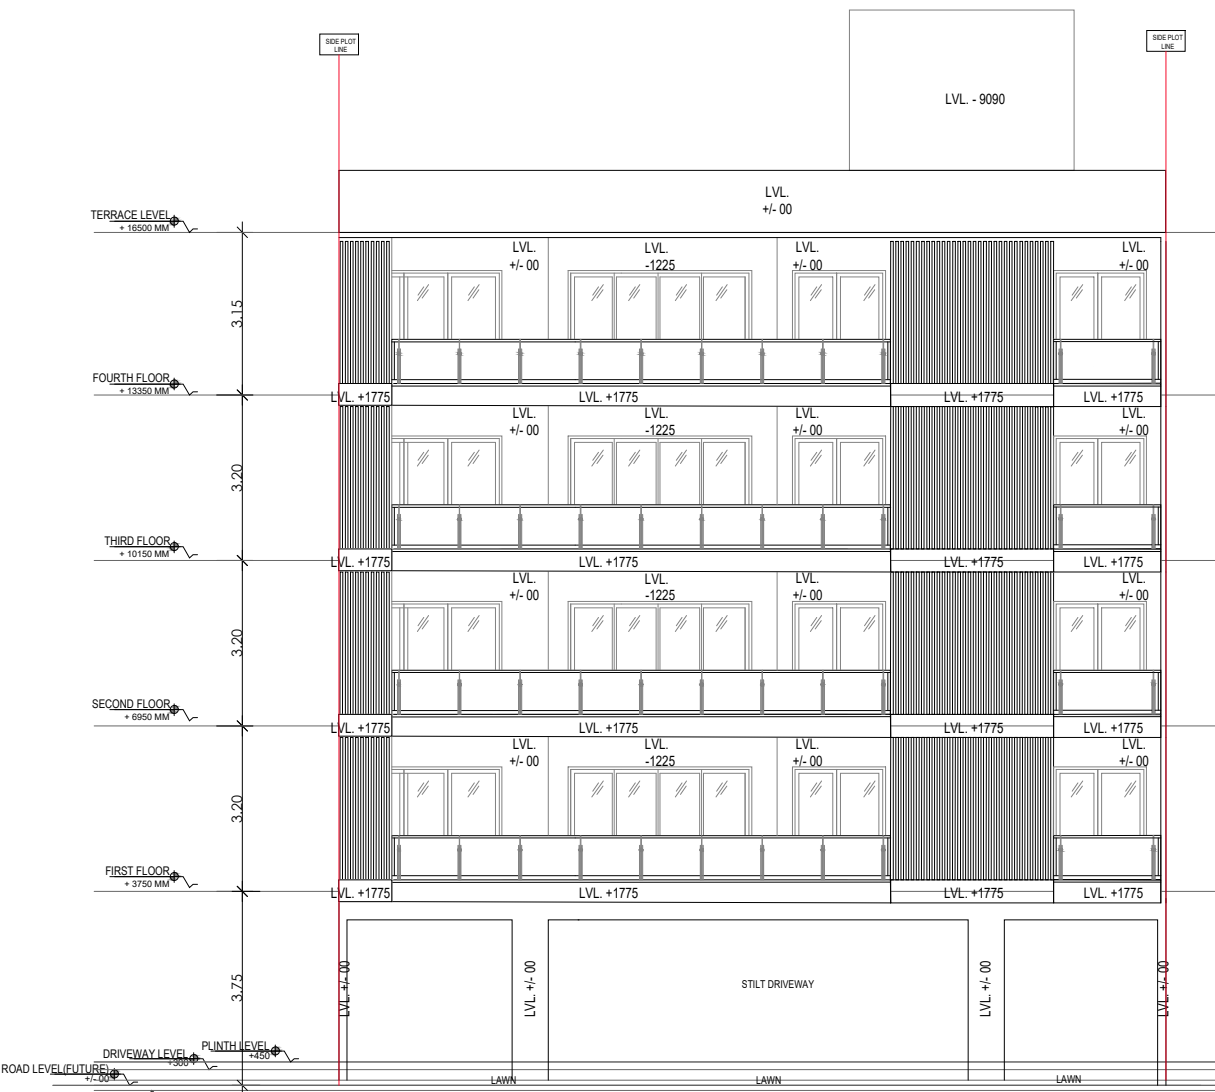


FRONT ELEVATION




SECTION AT 2-2

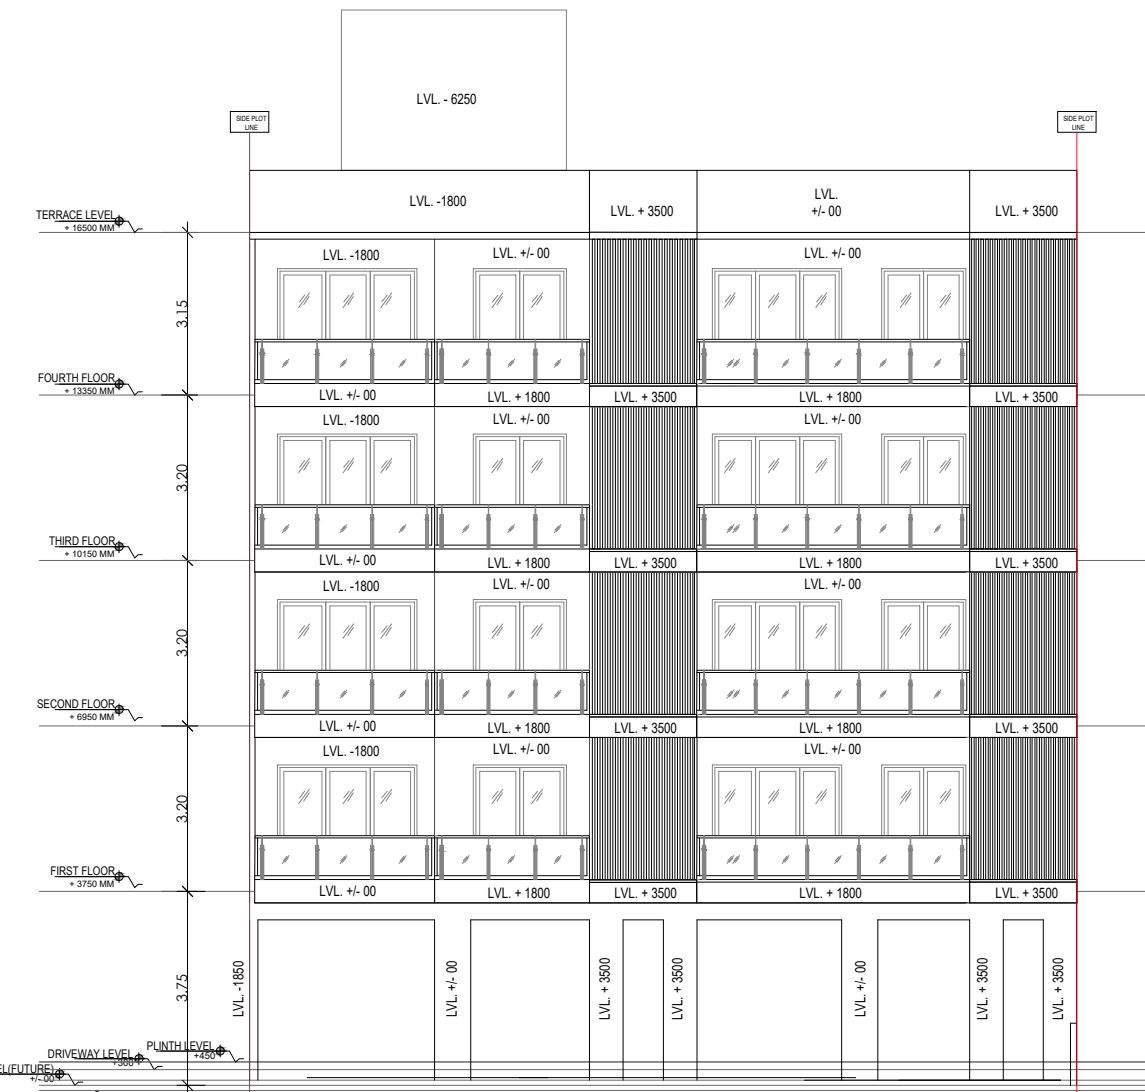

REAR ELEVATION


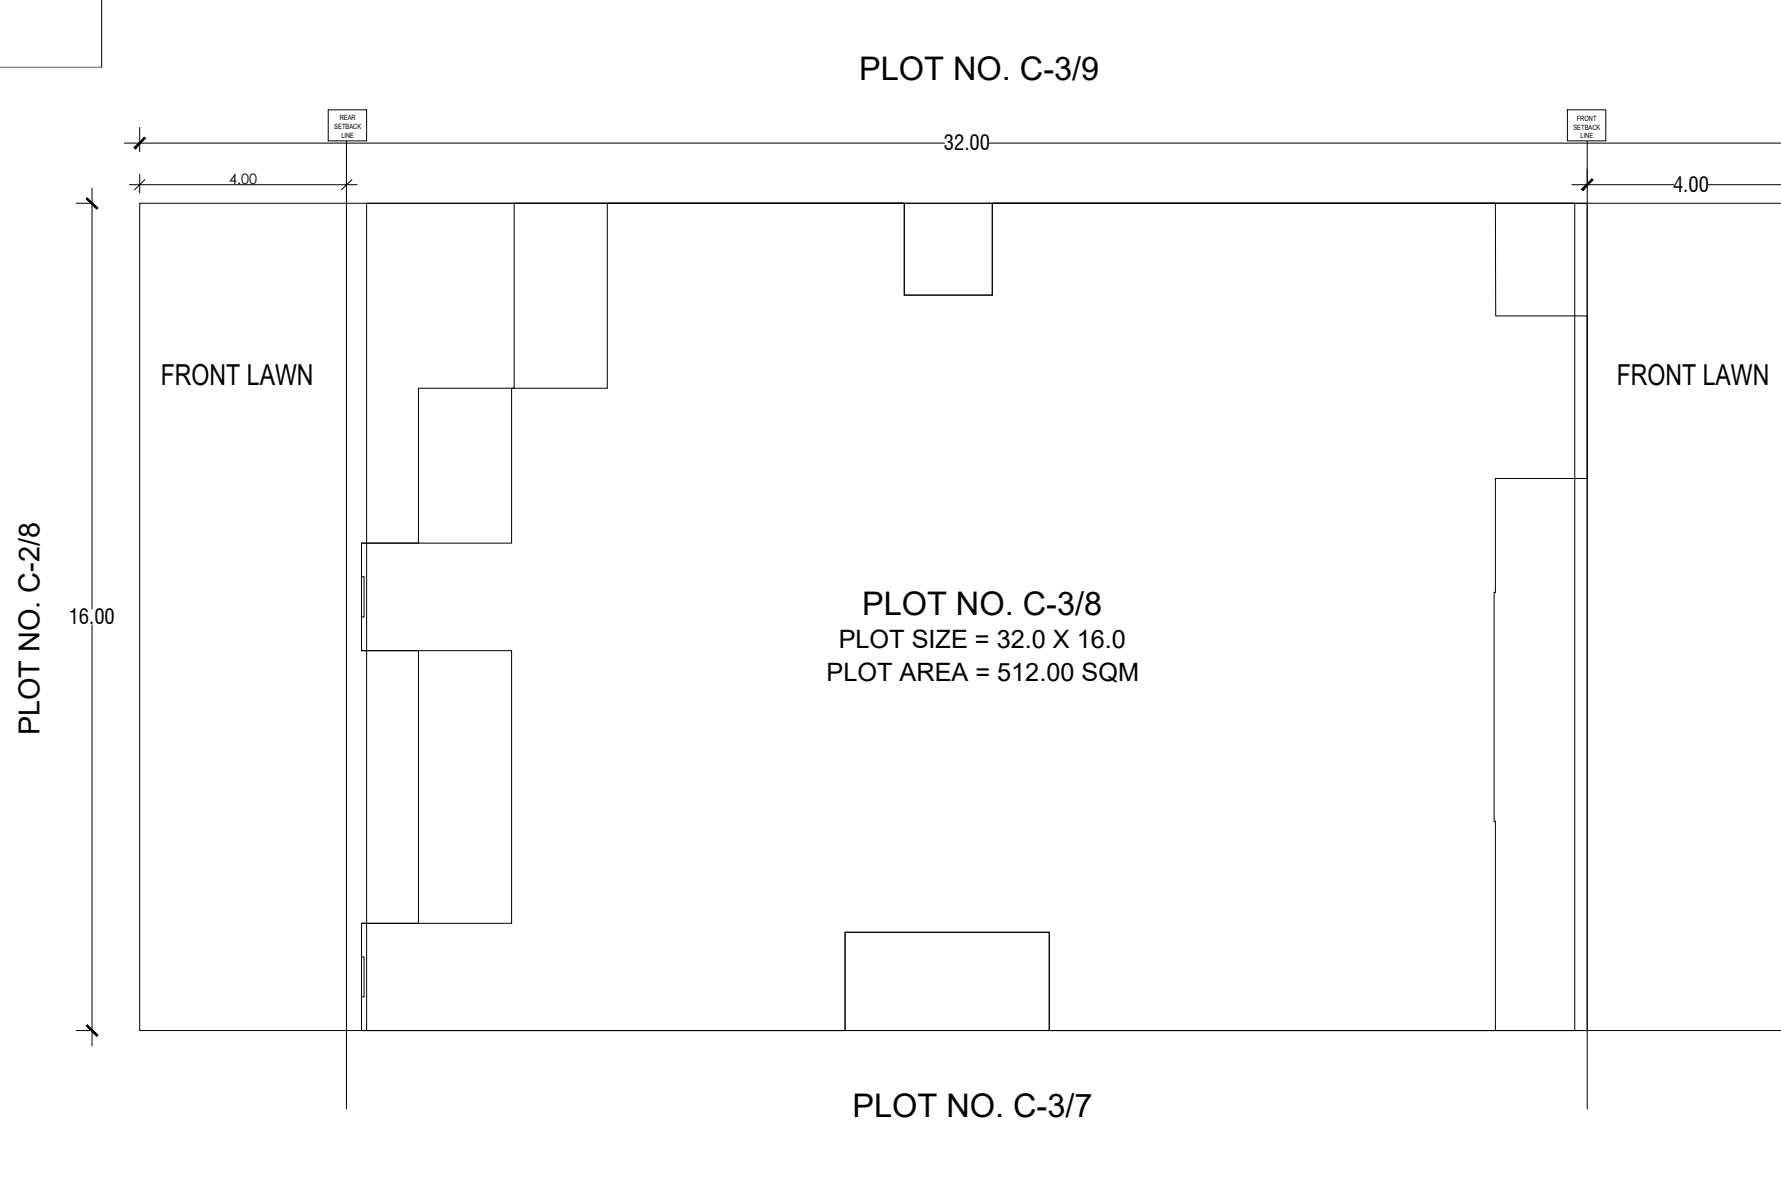


PLOT NO. C-3/7

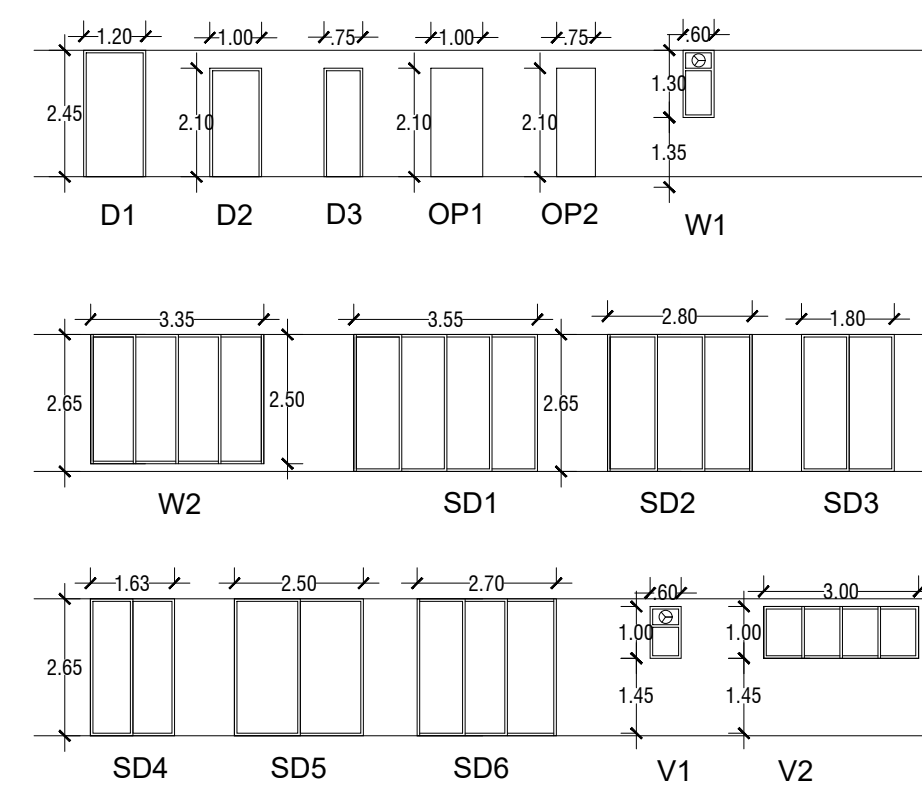

DOOR WINDOW SCHEDULE

SR. NO.	LEGEND	WIDTH (mm)	HEIGHT (mm)	CILL LVL (From FFL)	UNTEL LVL (From FFL)
1	D1	1200	2450	0	2450
2	D2	1000	2100	0	2100
3	D3	800	2100	0	2100
4	OP1	1000	2100	0	2100
5	OP2	750	2100	0	2100
6	SD1	3550	2850	0	2850
7	SD2	2800	2850	0	2850
8	SD3	1800	2850	0	2850
9	SD4	1630	2850	0	2850
10	SD5	2500	2850	0	2850
11	SD6	2700	2850	0	2850
12	V1	600	1400	1000	2400
13	V2	3350	2500	150	2650
14	V1	600	1000	1450	2450
15	V2	3000	1000	1450	2450

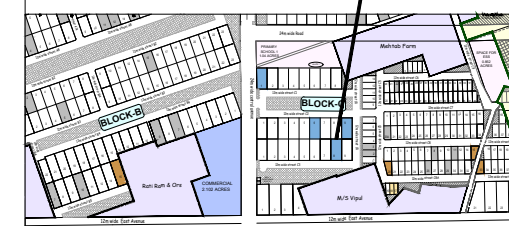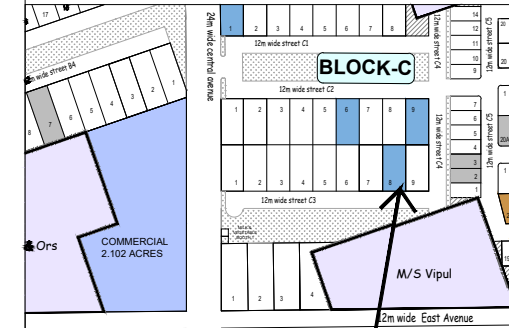

PLOT TYPE AS PER REVISED ZONING PLAN OF DLF ALAMEDA, SECTOR-73, GURUGRAM (HARYANA)
PLOT NO: C-3/8,
AT 12 M WIDE ROAD C-3, ALAMEDA, SECTOR-73, GURUGRAM, HARYANA

Clients :-
M/s DLF HOME DEVELOPERS LIMITED

Architects
Arcop Associates Pvt. Ltd.
Plot-38b, Sec-32, Gurgaon-122001
Ph: 26242050, 26242169

Architect's Signature

Owners' Signature

Project :-
Proposed Residential Building (Independent floors), On Plot No. C-3/8, DLF Alameda, Sector-73 Gurugram, Haryana

Drawing Title:-
FLOOR PLANS, ELEVATION & SECTION, SITE PLAN

Date
2021-06-29

Drawing No.
01

SCALE