



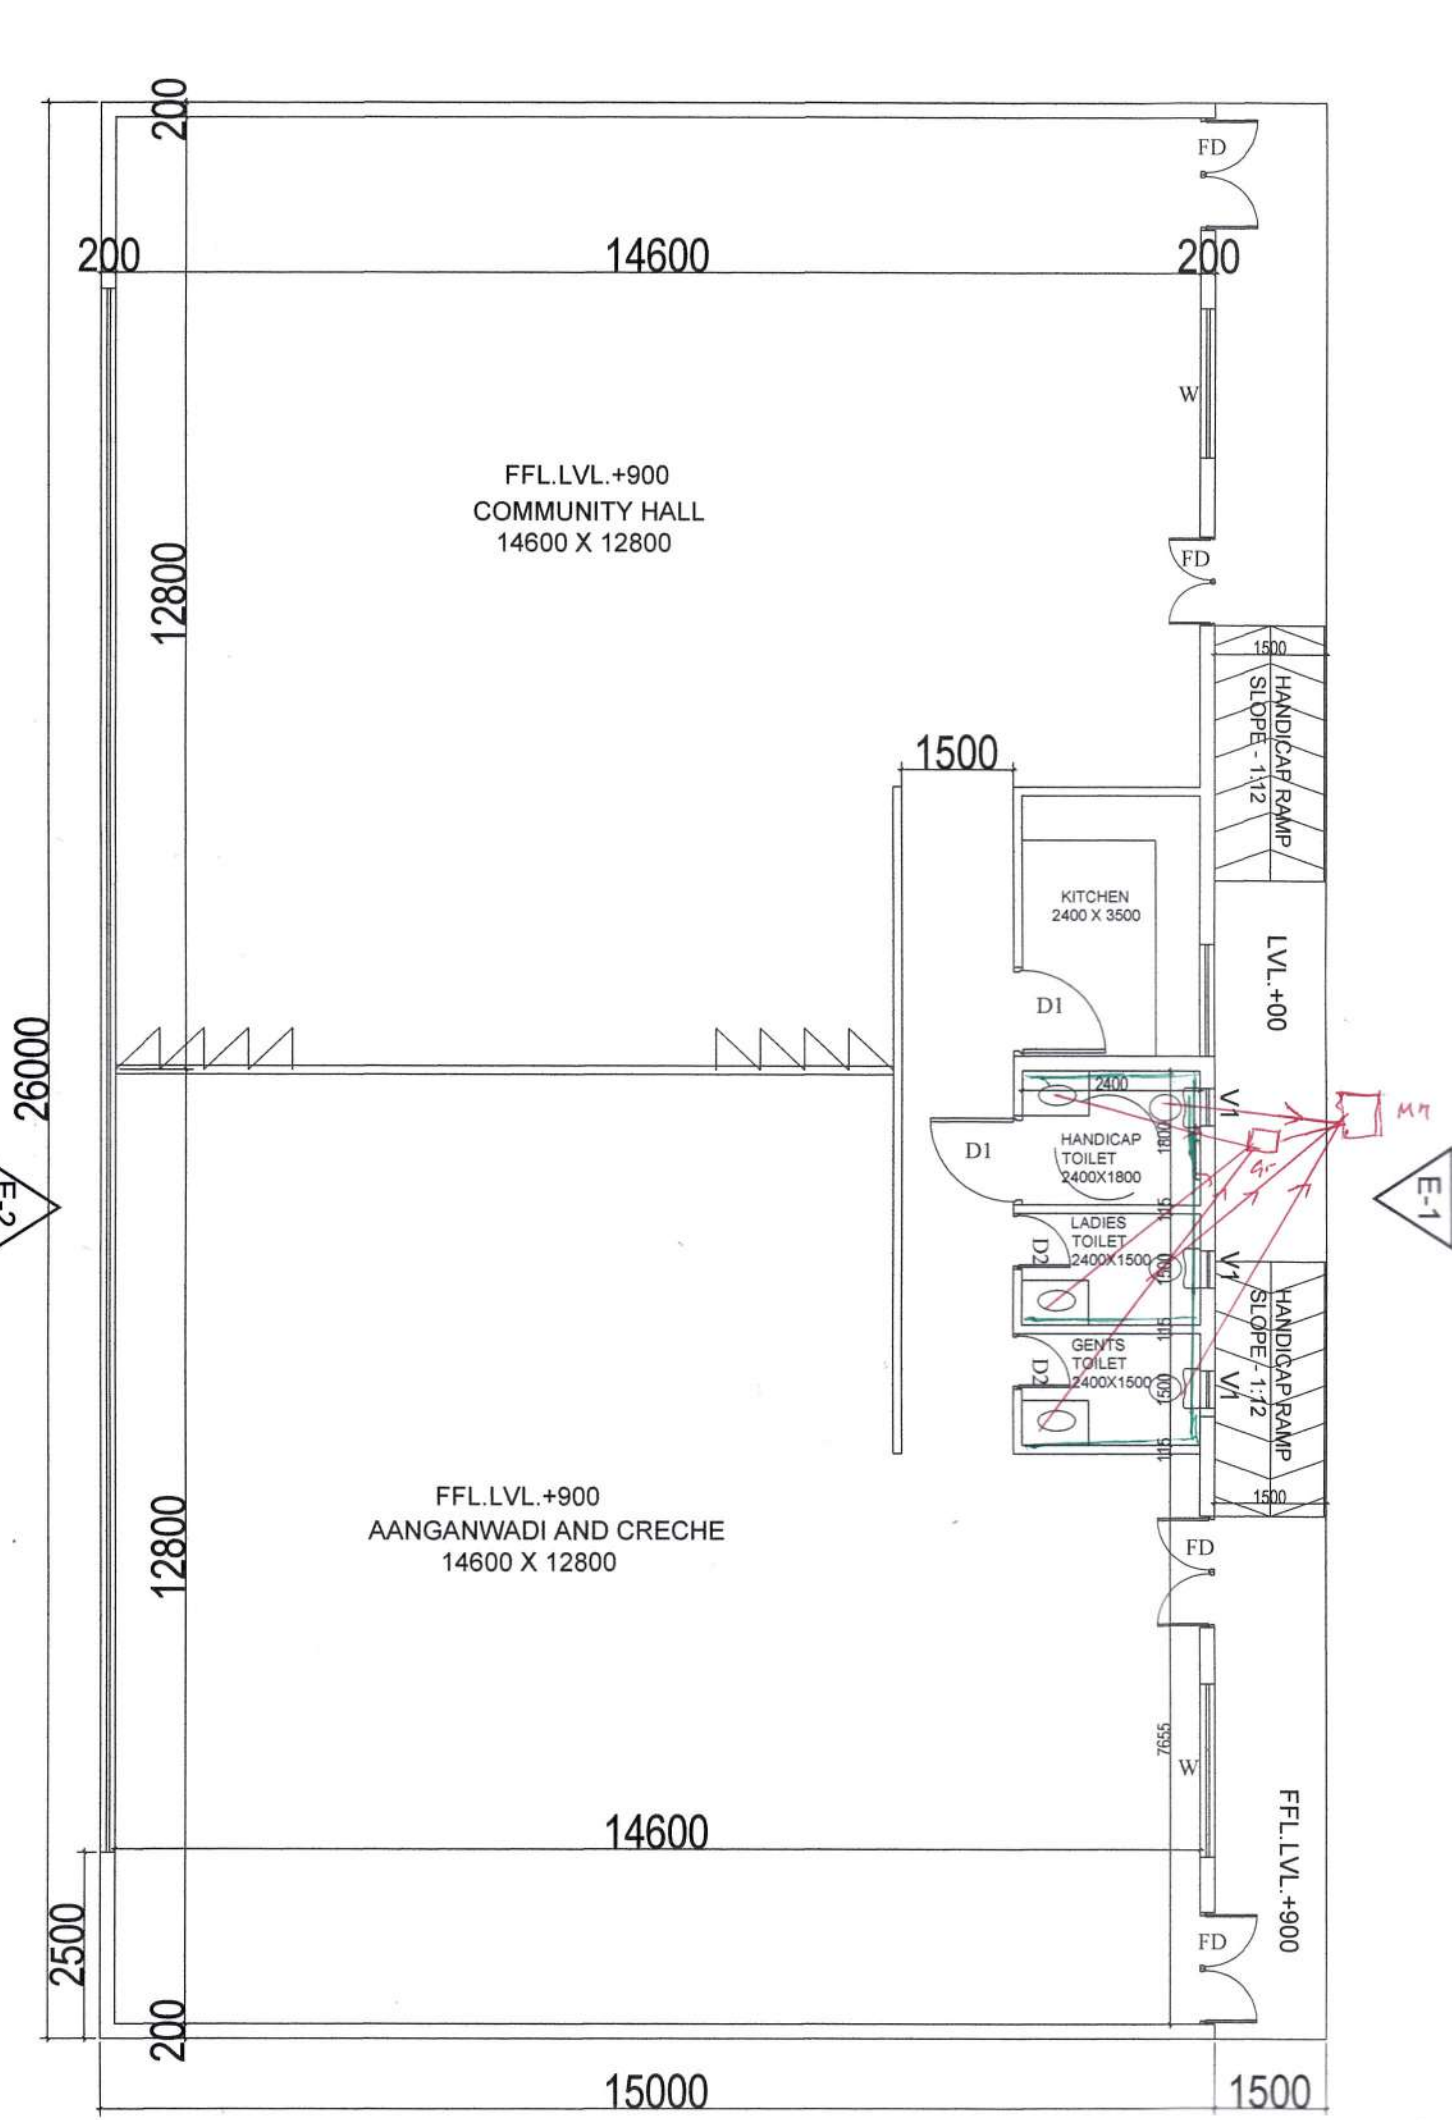


GROUND FLOOR PLAN
AANGANWADI / CRECHE
AND COMMUNITY HALL

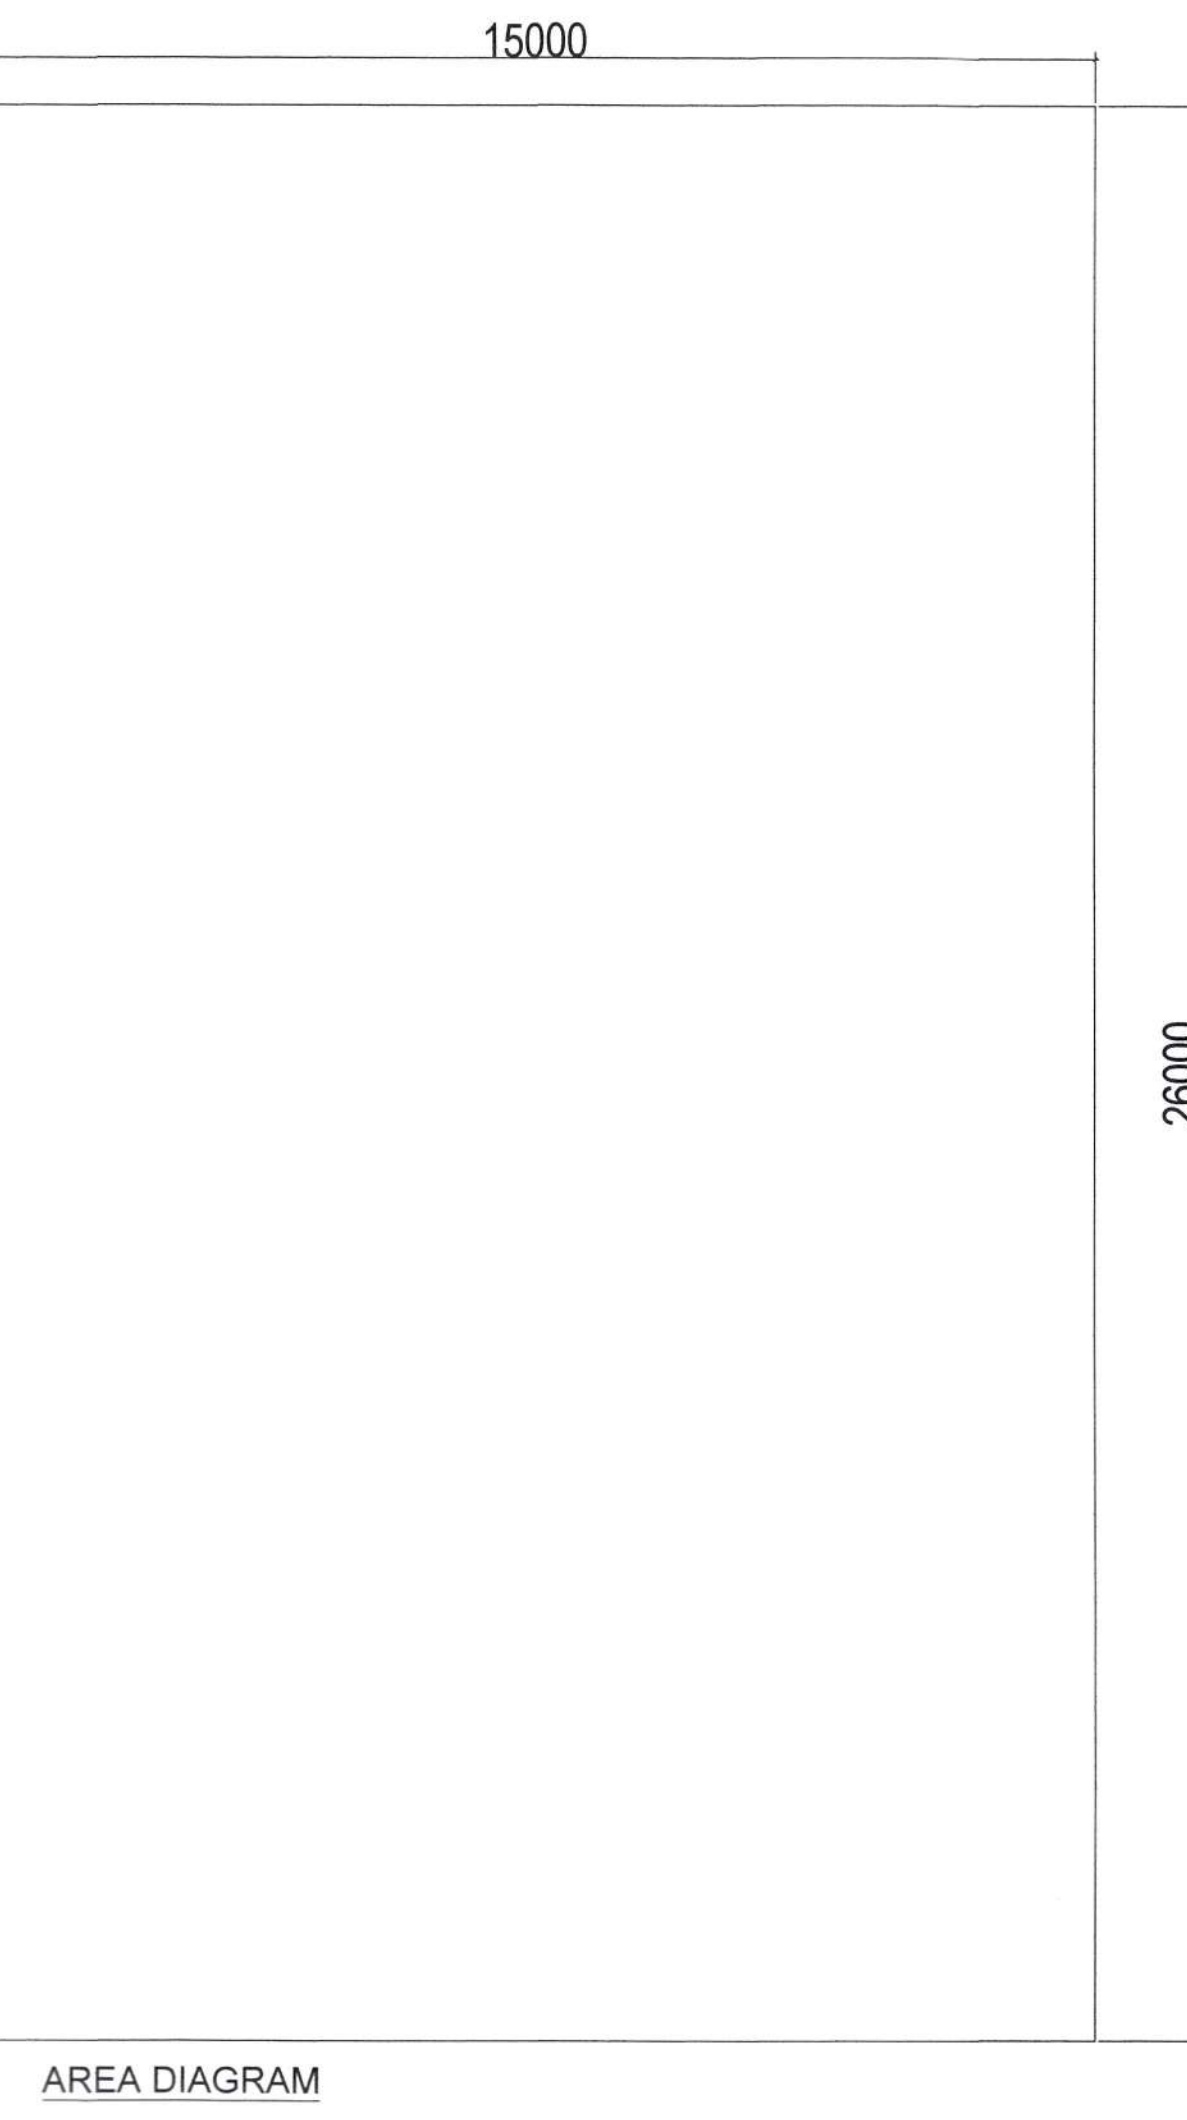


AREA DIAGRAM

GROUND COVERAGE AREA CHART				
A	1	X	15,000	X 26,000 = 390,000
TOTAL GROUND COVERAGE				390,000
NON FAR AREA				390,000


DOOR WINDOW SCHEDULE						
Sr. No	TYPE	WIDTH	HEIGHT	SIZE	CILL	LINTEL
1	D	1800	2400	2400X2400	2400	
2	D1	1200	2400	1800X2400	2400	
3	D2	750	2150	750X2150	2150	
4	W	3000	2700	3000X2700	300	2700
5	W1	1200	1200	1200X1200	1050	2400
6	W2	900	1200	900X1200	1200	
7	V1	600	1200	600X1200	1200	2400
8	FD	2400	2400	2400X2400	2400	

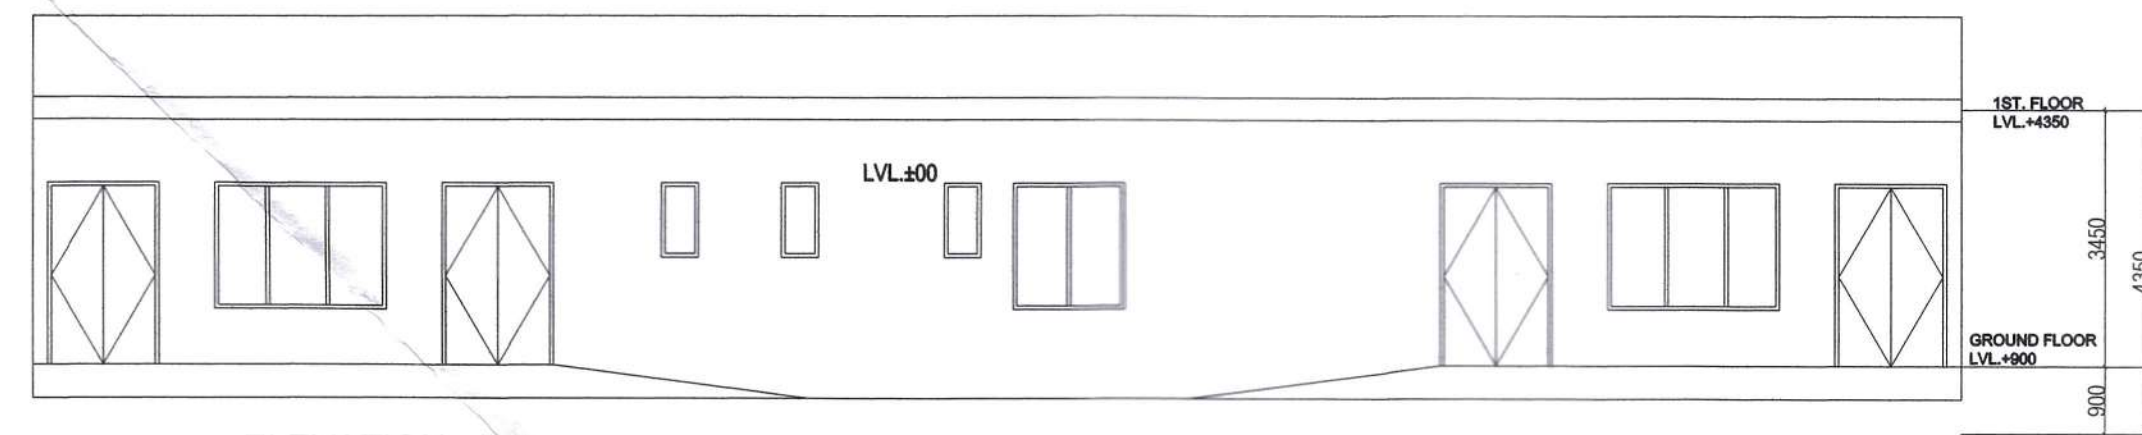


ELEVATION - E-1

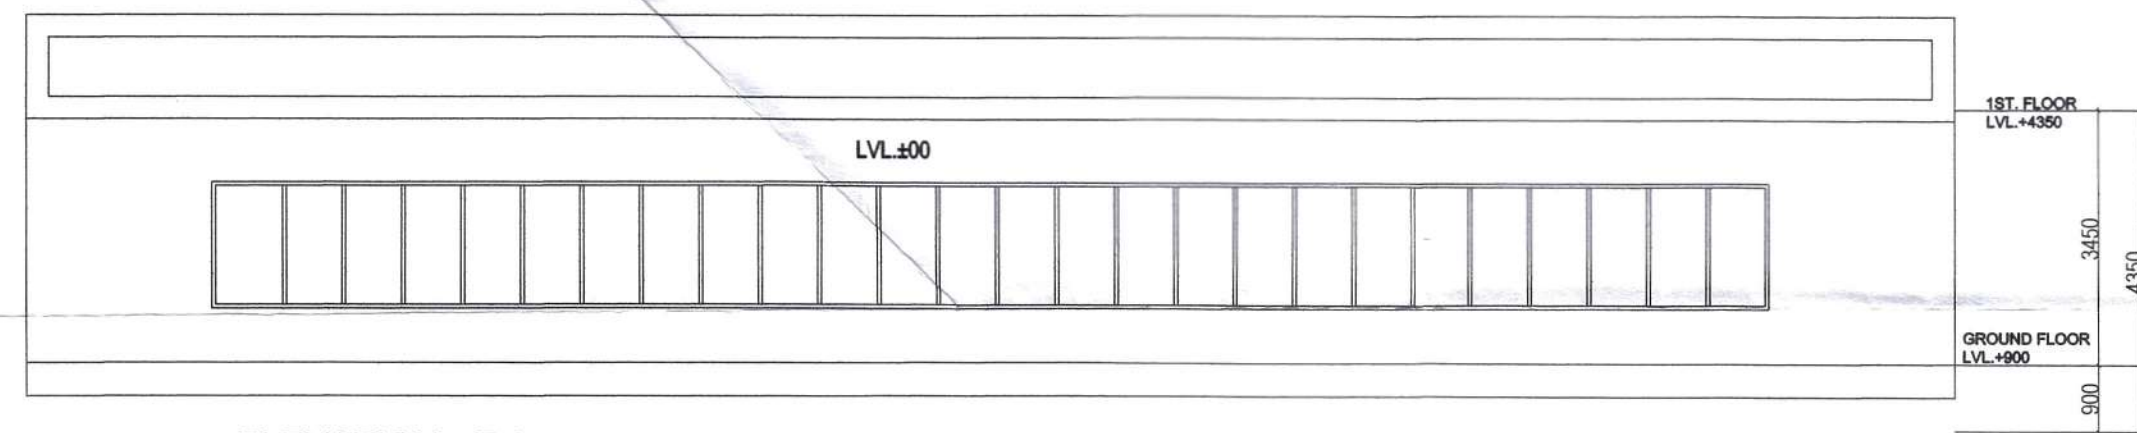


ELEVATION - E-2

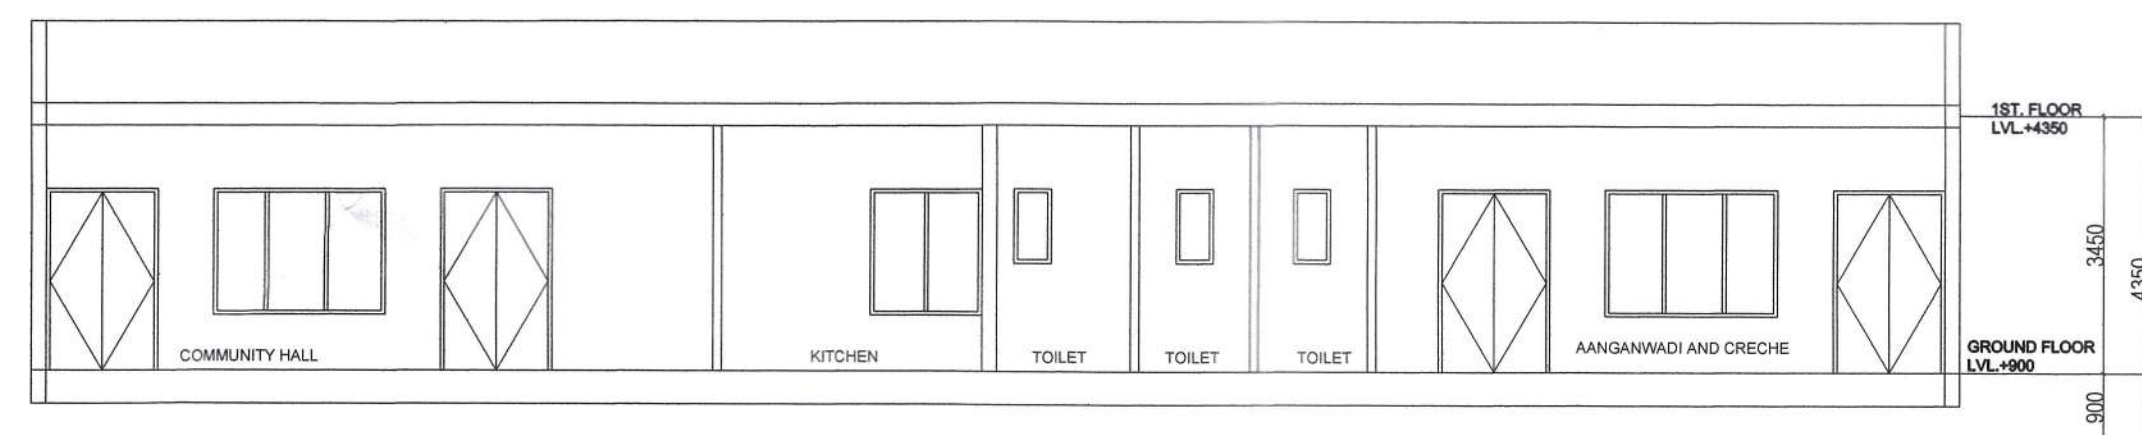


SECTION AT A-A

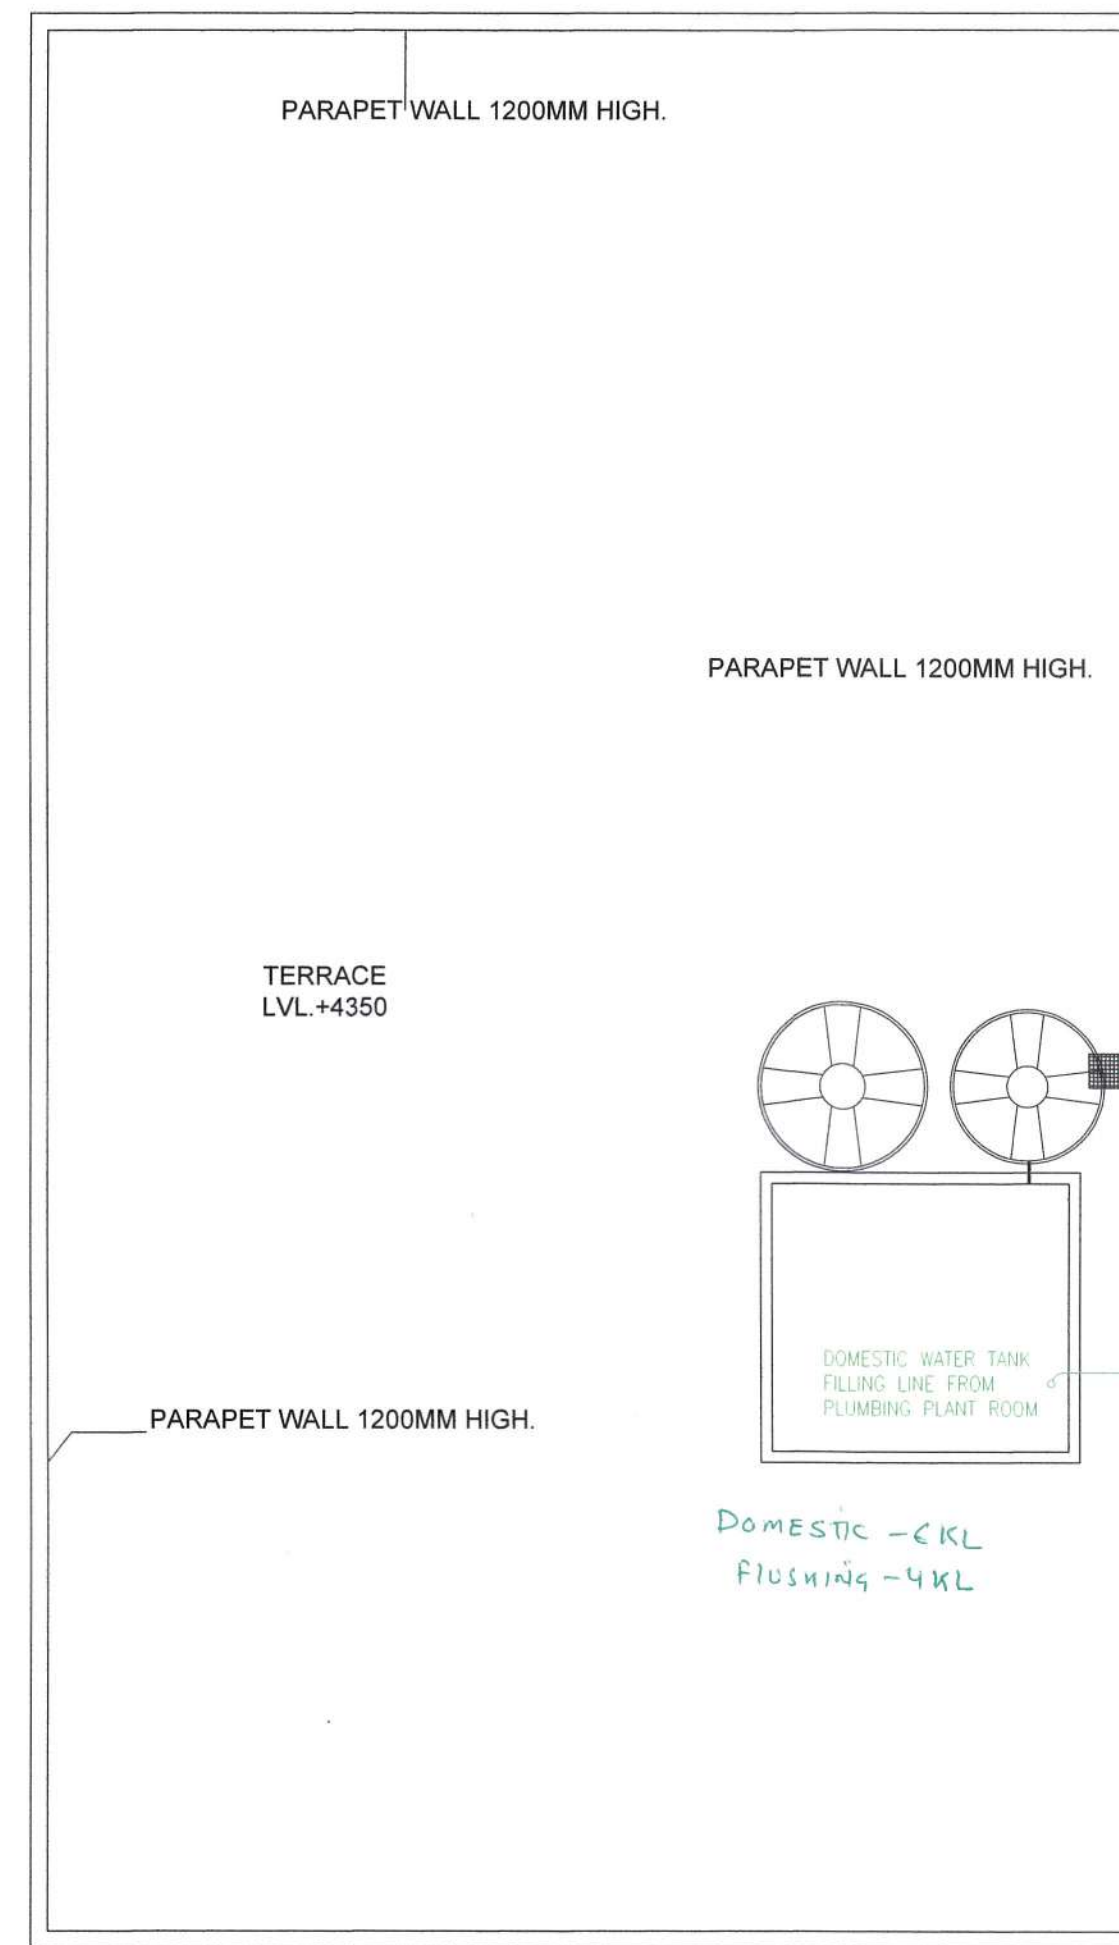

TERRACE PLAN

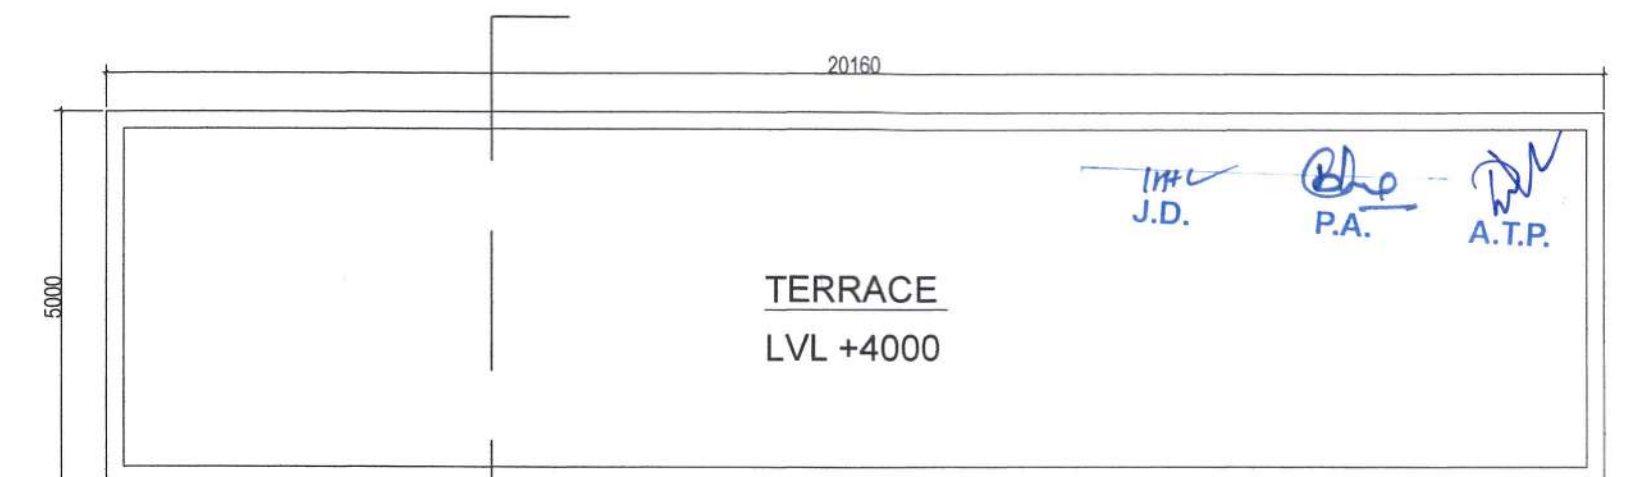


L.T ROOM TERRACE PLAN

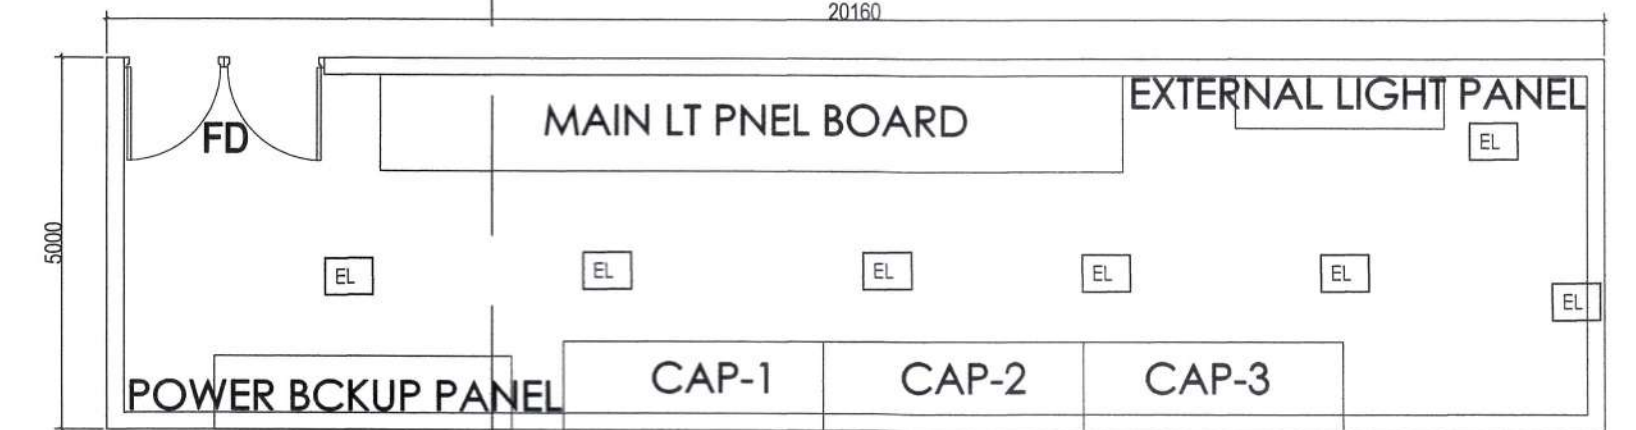


L.T ROOM GROUND FLOOR PLAN


L.T ROOM NON FAR AREA				
1	1	X	20,160	X 5,000 = 100,80
				100,80

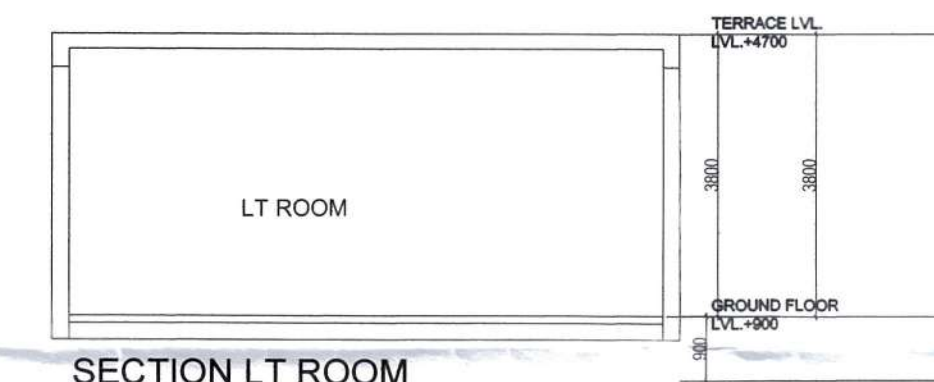

SECTION LT ROOM

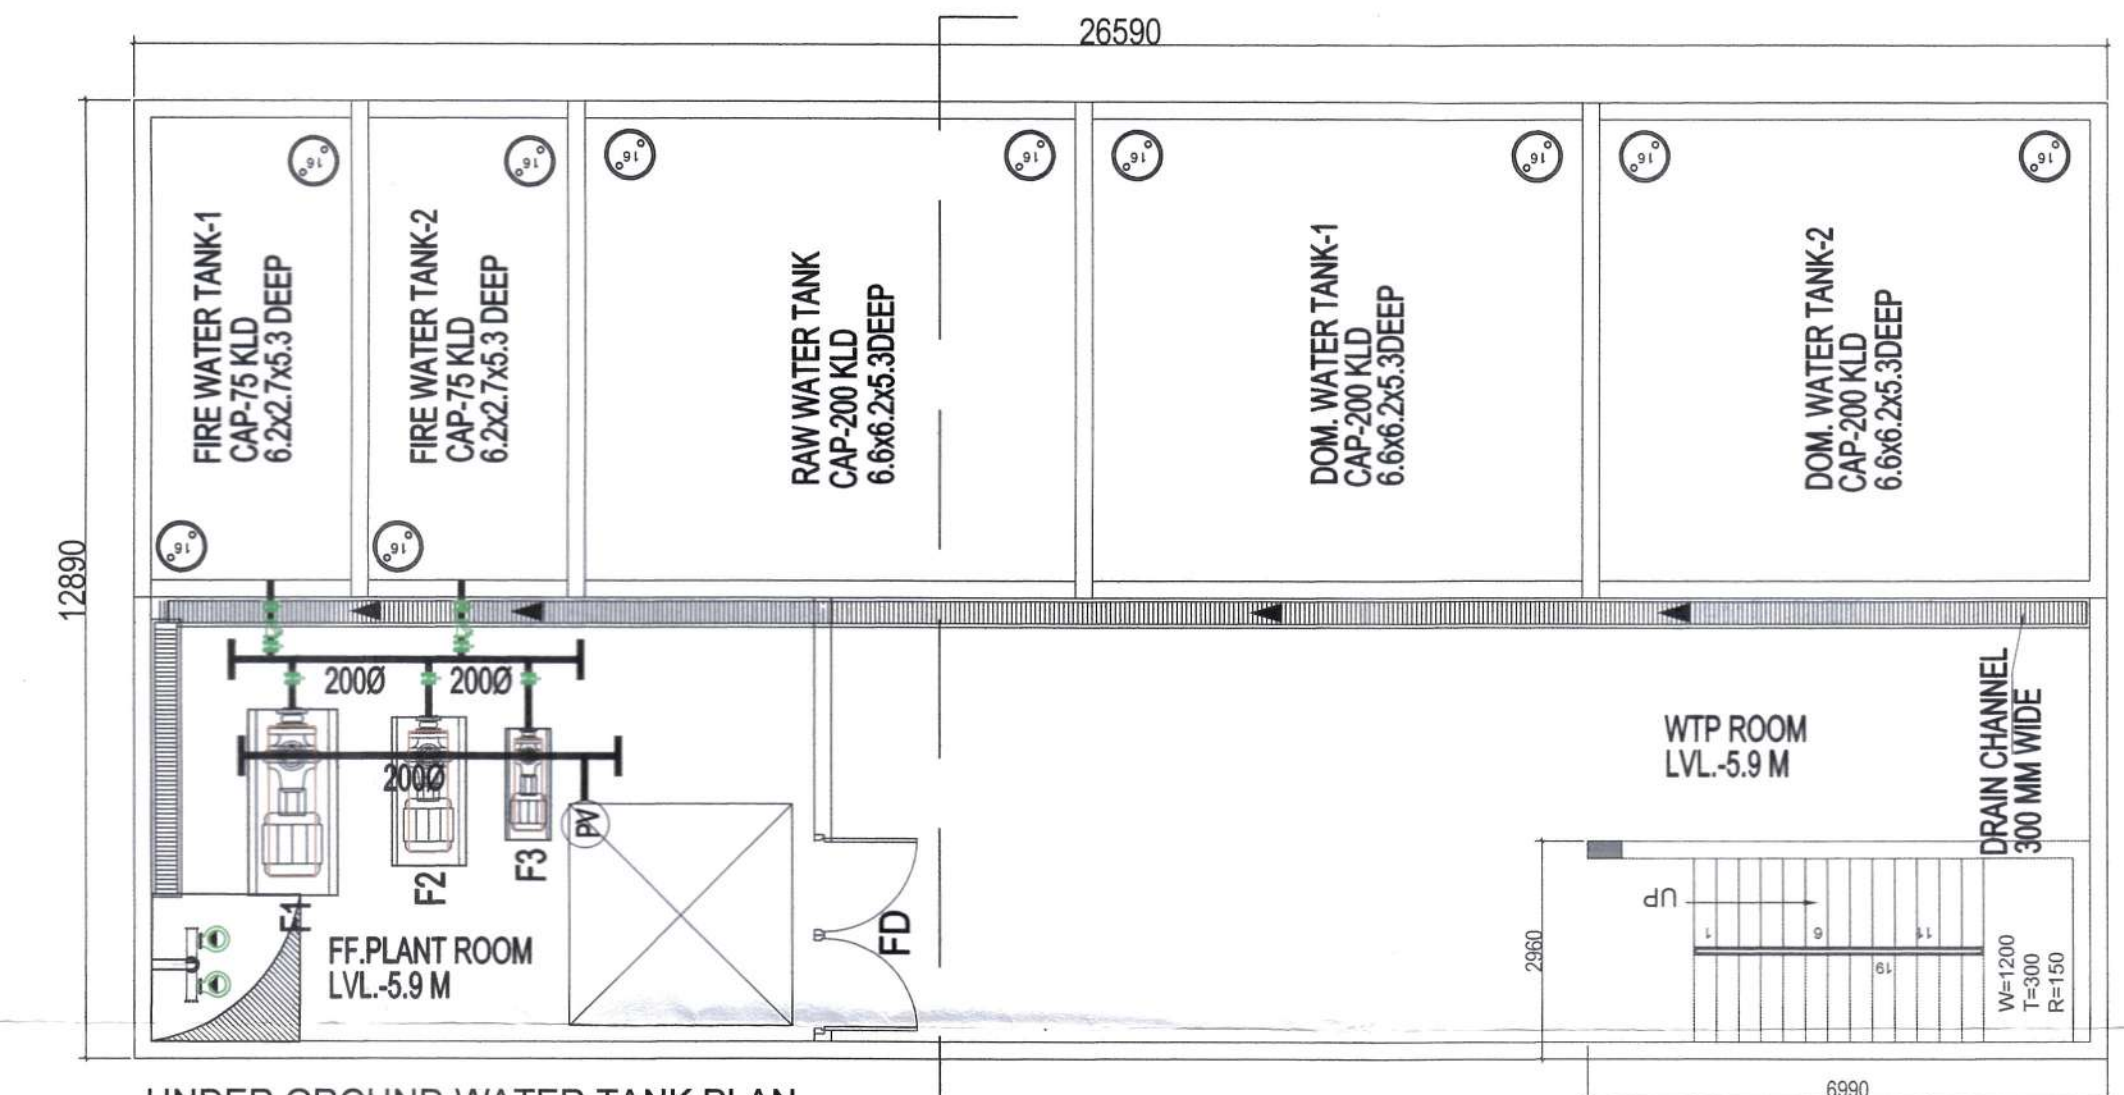

UNDER GROUND WATER TANK PLAN

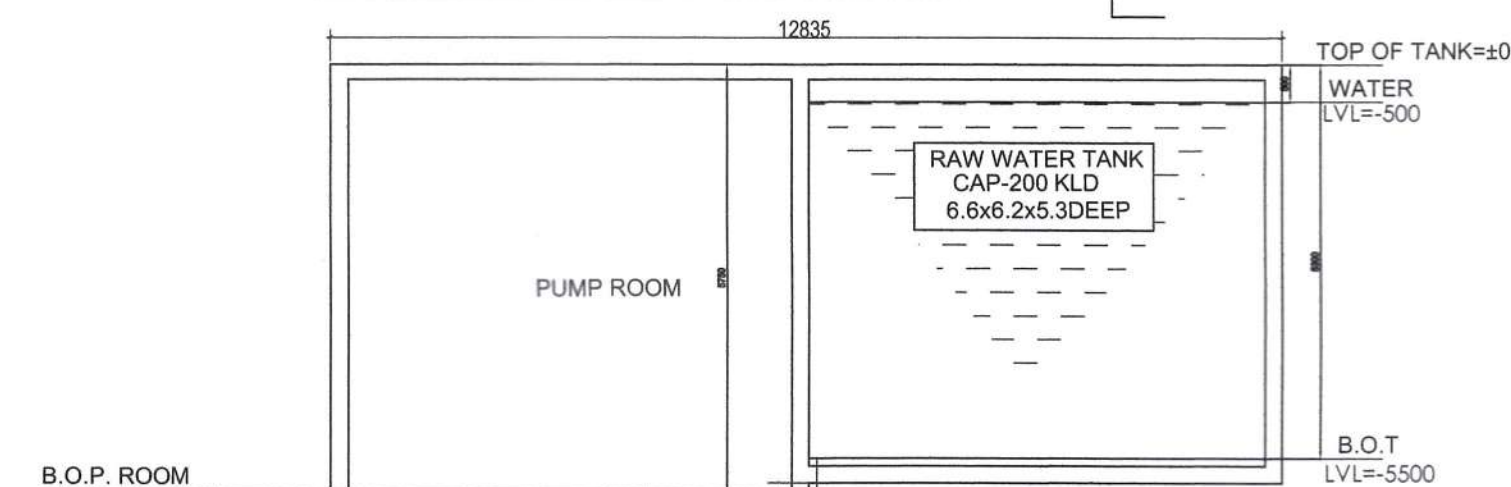

SECTION UNDER GROUND WATER TANK

CLIENT:-

PROJECT :-
PROPOSED BUILDING PLAN OF AFFORDABLE GROUP HOUSING COLONY OVER AN AREA MEASURING 6.40 ACRES (LICENCE NO.- 35 OF 2021 DATED 12-07-2021) IN THE REVENUE ESTATE OF VILLAGE BADHA, SECTOR-86, GURUGRAM BEING DEVELOPED BY S.M. BUILDCON PVT. LTD., SH. ROHTASH SINGH S/o SH. KANHAIYA LAL, SEEMA D/o SH. SOHAN SINGH IN COLLABORATION WITH GLS INFRAPROJECTS PVT. LTD.



APPROVED (H.Q.) S.T.P. Member Secretary B.P.C. Member B.P.C. Chairman B.P.C.
DDT (H.Q.) Member BPAC

ARCHITECTS
Pinnacle Architects Pvt. Ltd.
B-28, SECTOR 14, GURGAON
HARYANA

SCALE: 1:100

DRAWING NAME
AANGANWADI AND COMMUNITY HALL
L.T ROOM & U.G.T

DRAWING NO. SUB-17

APPLICANT'S SIGN.

Authorised Signatory
VIMAL BAJAJ
Architect CA/96/19791
938, Sector-14, Gurgaon