
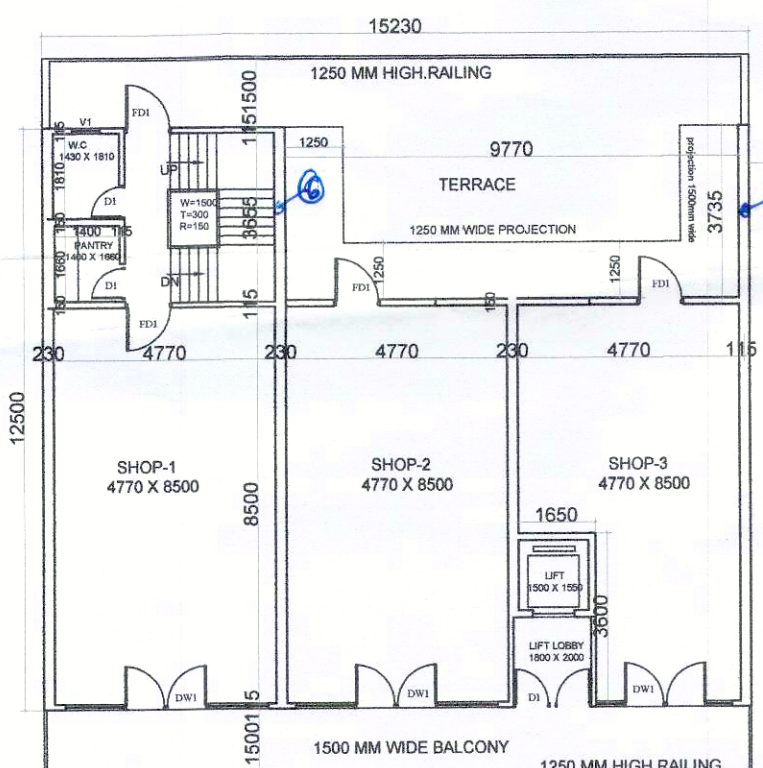



SECOND FLOOR AREA CHART									
1	1	X	15.230	X	12.500	1.0	II	190.38	
2	1	X	36.230	X	16.000	1.0	II	579.68	
3	1	X	12.500	X	15.230	1.0	II	190.38	
GROSS PLATE AREA									960.43
DEDUCTIONS									
A	2	X	1.000	X	1.155	1.00	II	2.31	
B	2	X	1.750	X	1.155	1.00	II	4.04	
C	4	X	1.500	X	1.500	1.00	II	9.00	
D	2	X	3.735	X	9.770	1.00	II	72.98	
E	1	X	20.680	X	3.735	1.00	II	77.24	
TOTAL									165.57
NET FAR AREA =									165.57

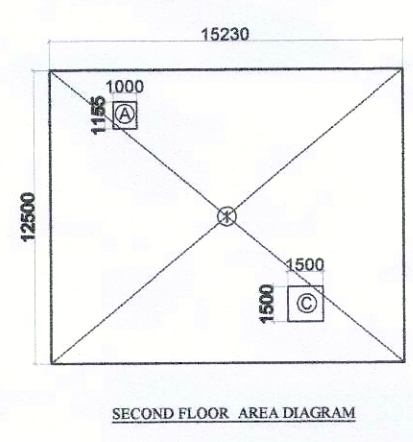


SECOND FLOOR PLAN BUILDING -2

DOOR WINDOW SCHEDULE						
Sr. No.	TYPE	WIDTH	HEIGHT	SIZE	CILL	LINTEL
1	DW1	2540	2550	2540X2550		
2	D1	1200	2550	900X2550		
3	D2	750	2150	700X2150		
4	FD	1200	2150	1200X2150		2150
5	V1	600	900	600 X 900	1250	2150


MUMTY MACHINE ROOM NON FAR AREA						
1	2	3.455	X	3.885	=	26.845
2	2	1.800	X	1.800	=	6.480
3	2	4.490	X	3.885	=	34.887
4	1	3.530	X	1.800	=	6.354
NET AREA						74.57

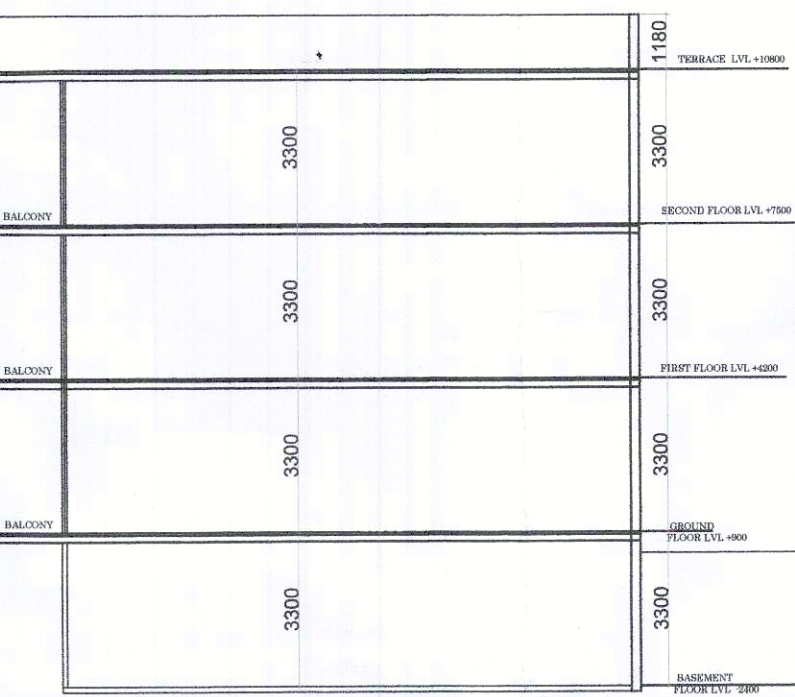




SECTION-AT -B-B

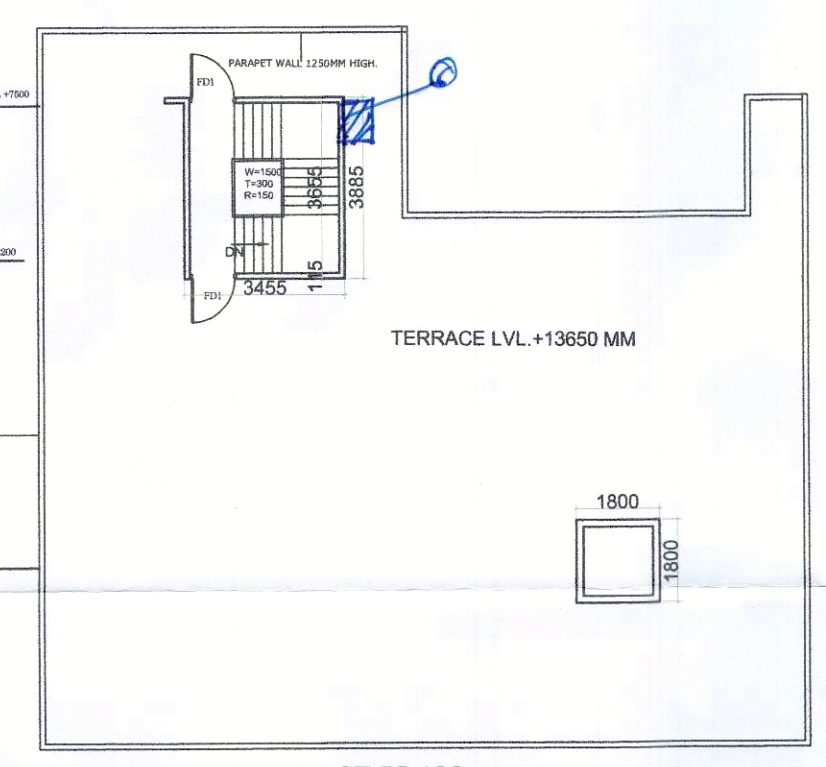

TERRACE PLAN

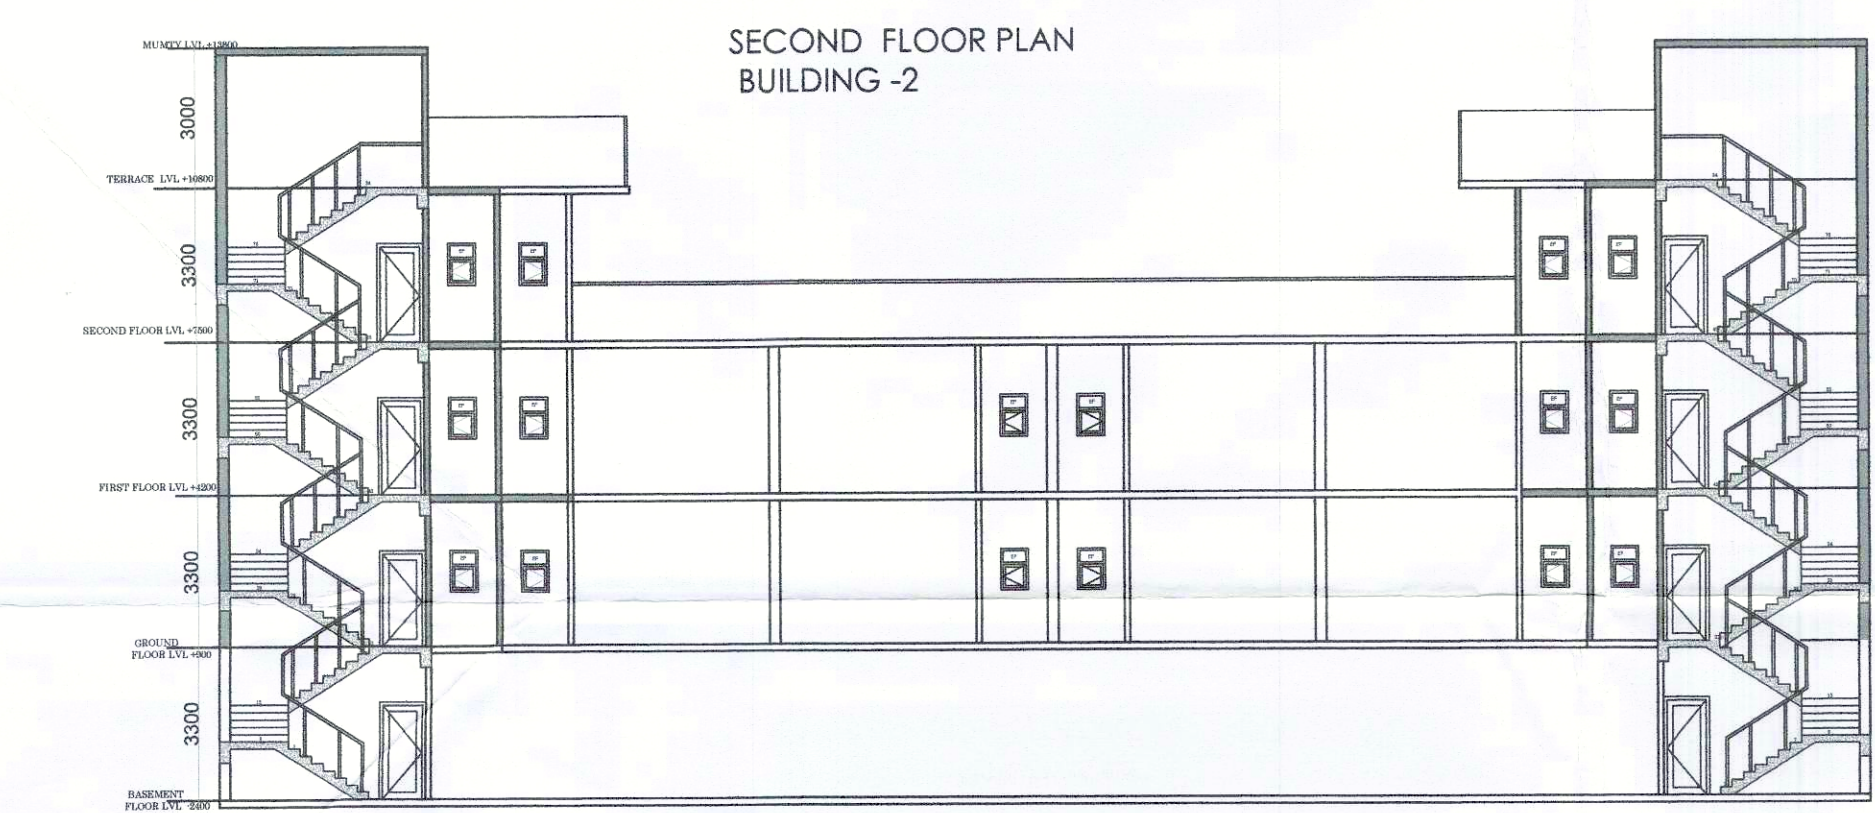


SECTION-AT -A-A

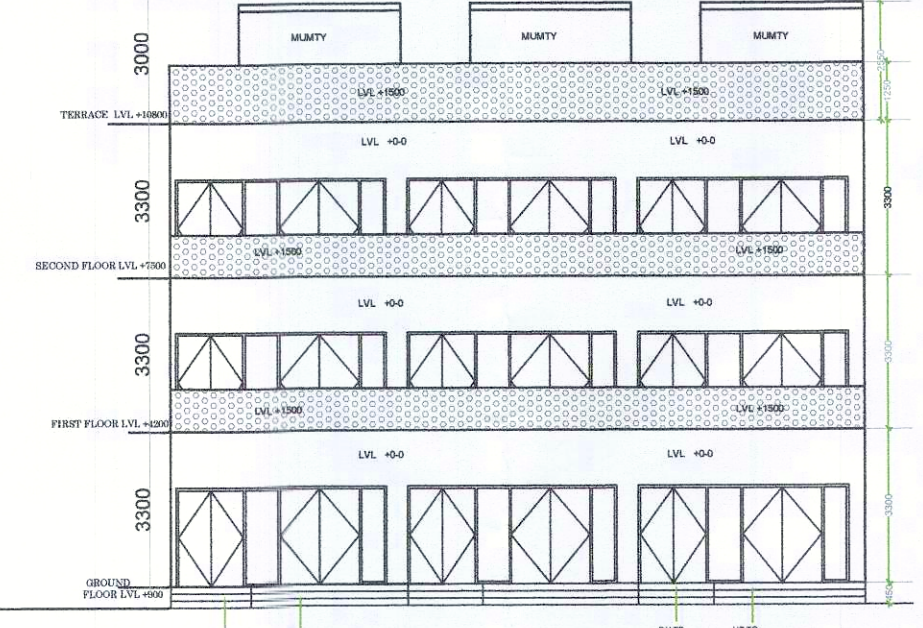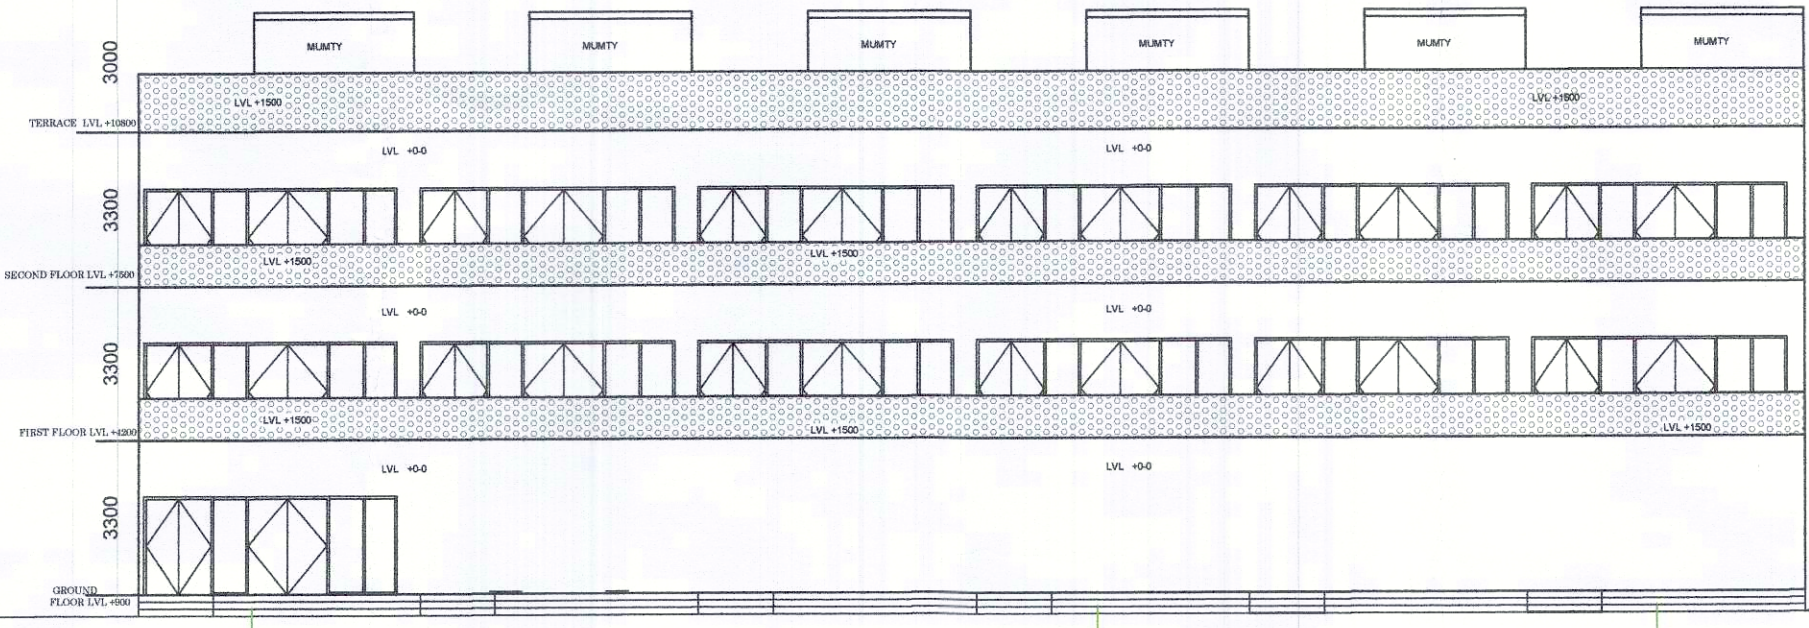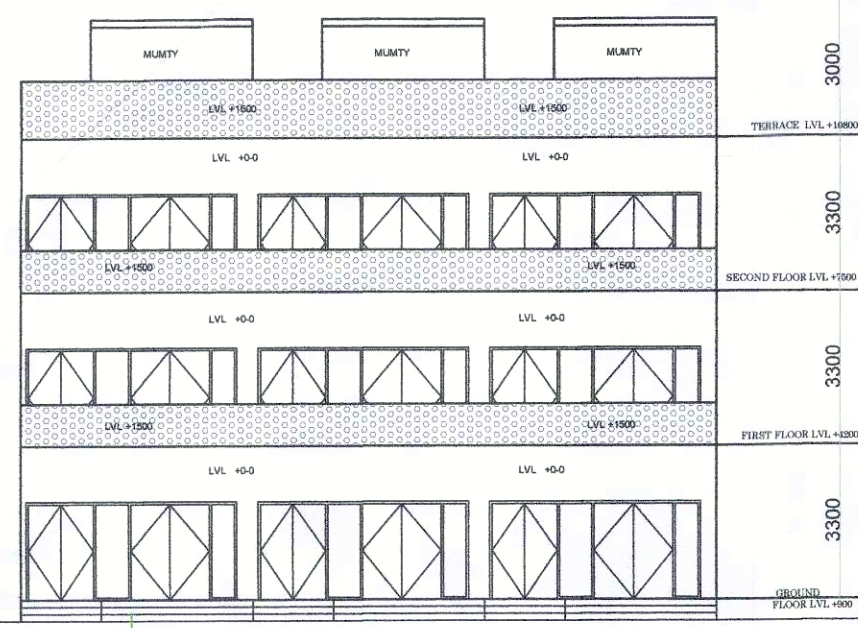

FRONT ELEVATION

ARCHITECT (H.Q.) S.T.P. MEMBER SECRETARY B.P.C.
K.P. (G) C.T.P. (H.Q.) CHAIRMAN B.P.C.
DINESH KUMAR SD (H.Q.)
Checked and found ok for Public Health (Health) Department only subject to comments in forwarding to the S.T.P. (H.Q.)
Superintending Engineer (H.S.V.P. Panchsala)
24/3/21
JD PA ATP

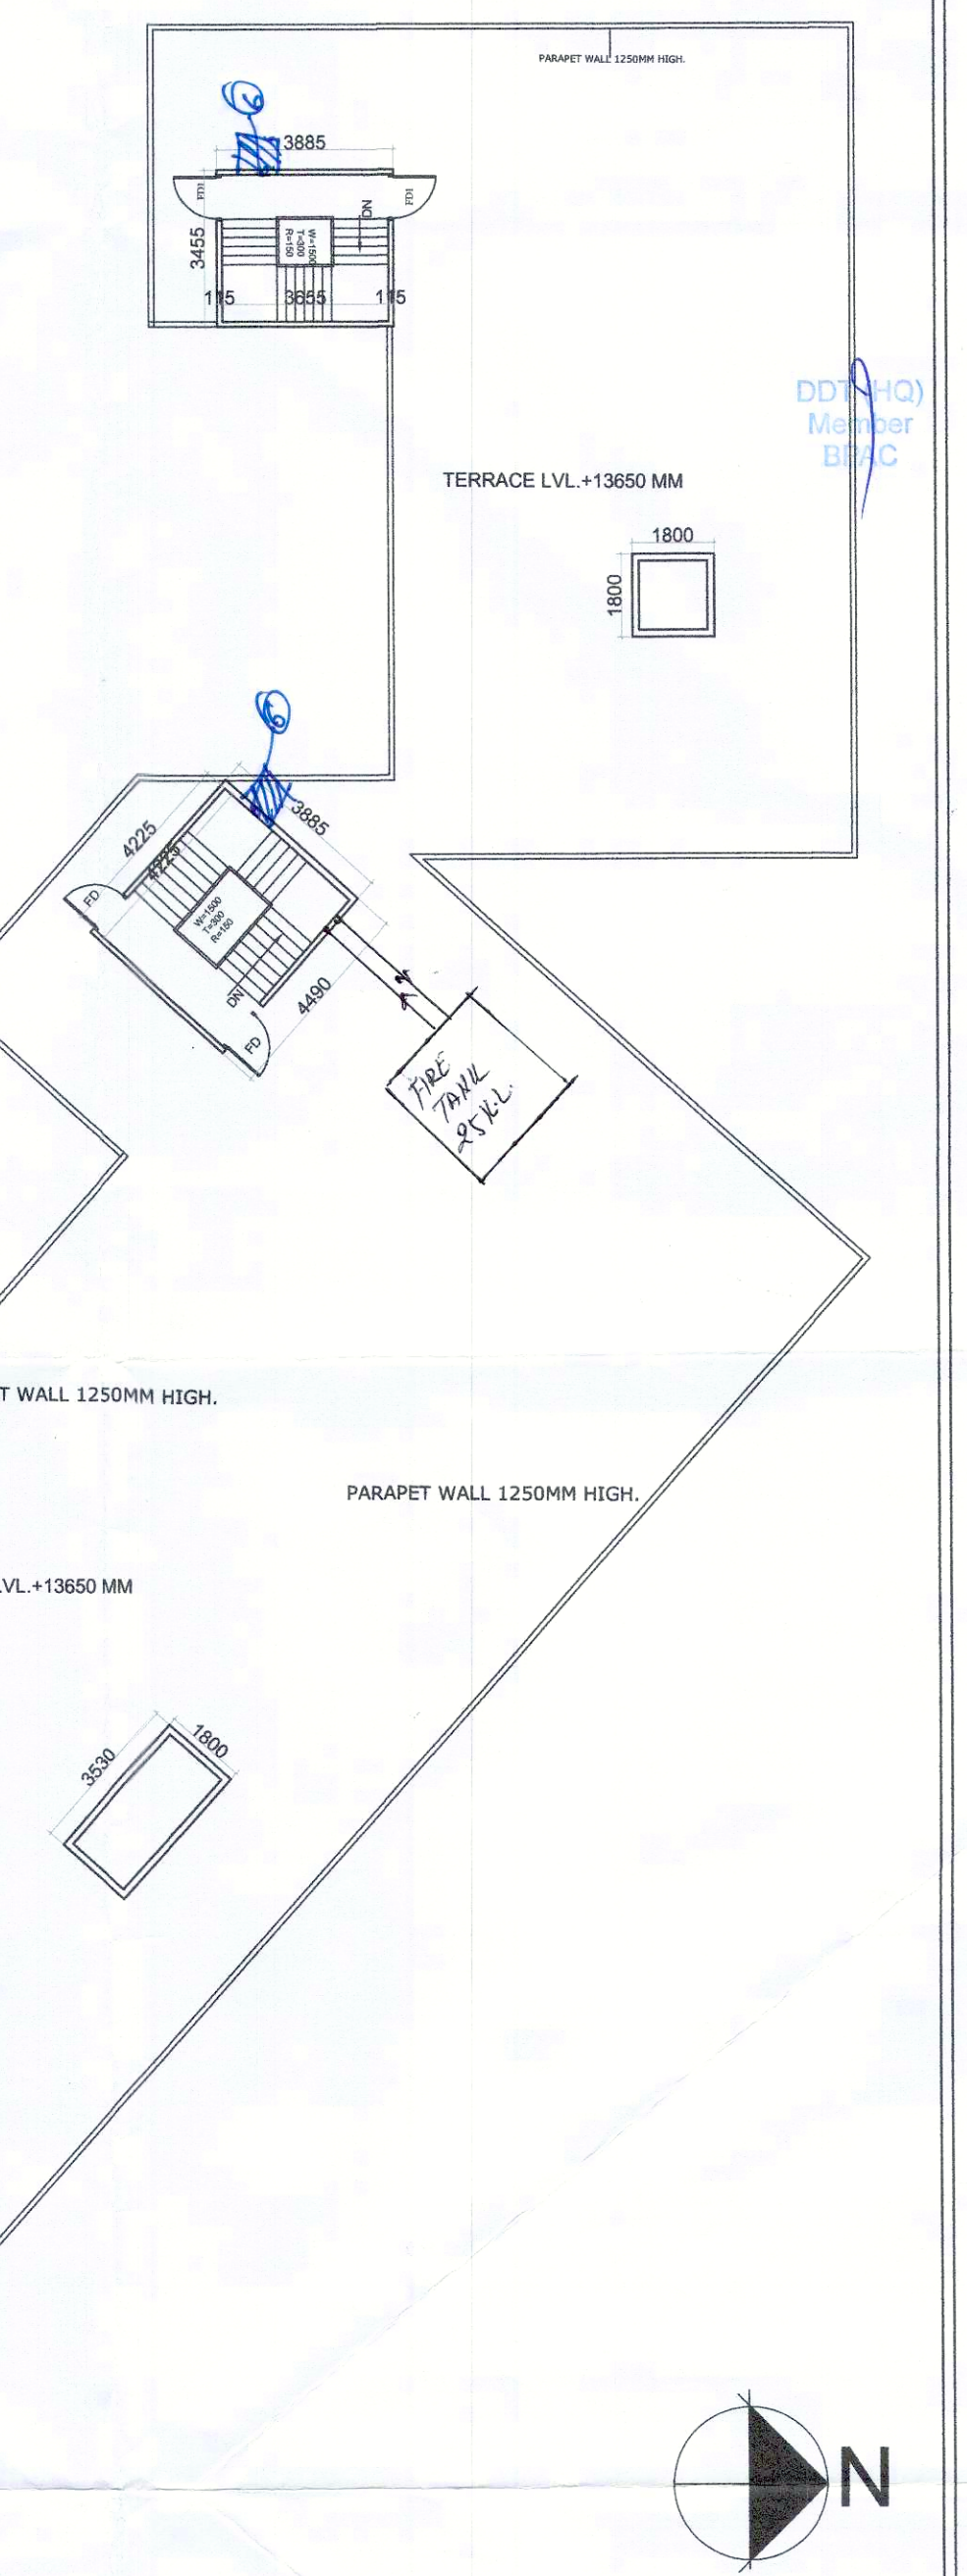

CLIENT:- HCBS DEVELOPMENTS LTD

PROJECT :-
PROPOSED BUILDING PLAN OF AFFORDABLE GROUP HOUSING COLONY FOR AN AREA MEASURING 8.75 ACRE (LICENCE NO. OF 2020 DATED.) IN SECTOR-103 GURUGRAM. BEING DEVELOPED BY CARE REAL TECH PVT. LTD. IN COLLABORATION WITH HCBS DEVELOPMENTS LTD.

ARCHITECTS
Pinnacle Architects Pvt.Ltd.
93B, SECTOR 14, GURUGRAM HARYANA

SCALE : 1:150
DRAWING NAME
COMMERCIAL -2
SECTION & ELEVATION & TERRACE

DRAWING NO. SUB-37

APPLICANT'S SIGN.
HCBS DEVELOPMENTS LTD.

ARCHITECT'S SIGN
YAMAL BAJAJ
Architect CA/96/19791
938, Sector-14, Gurgaon