
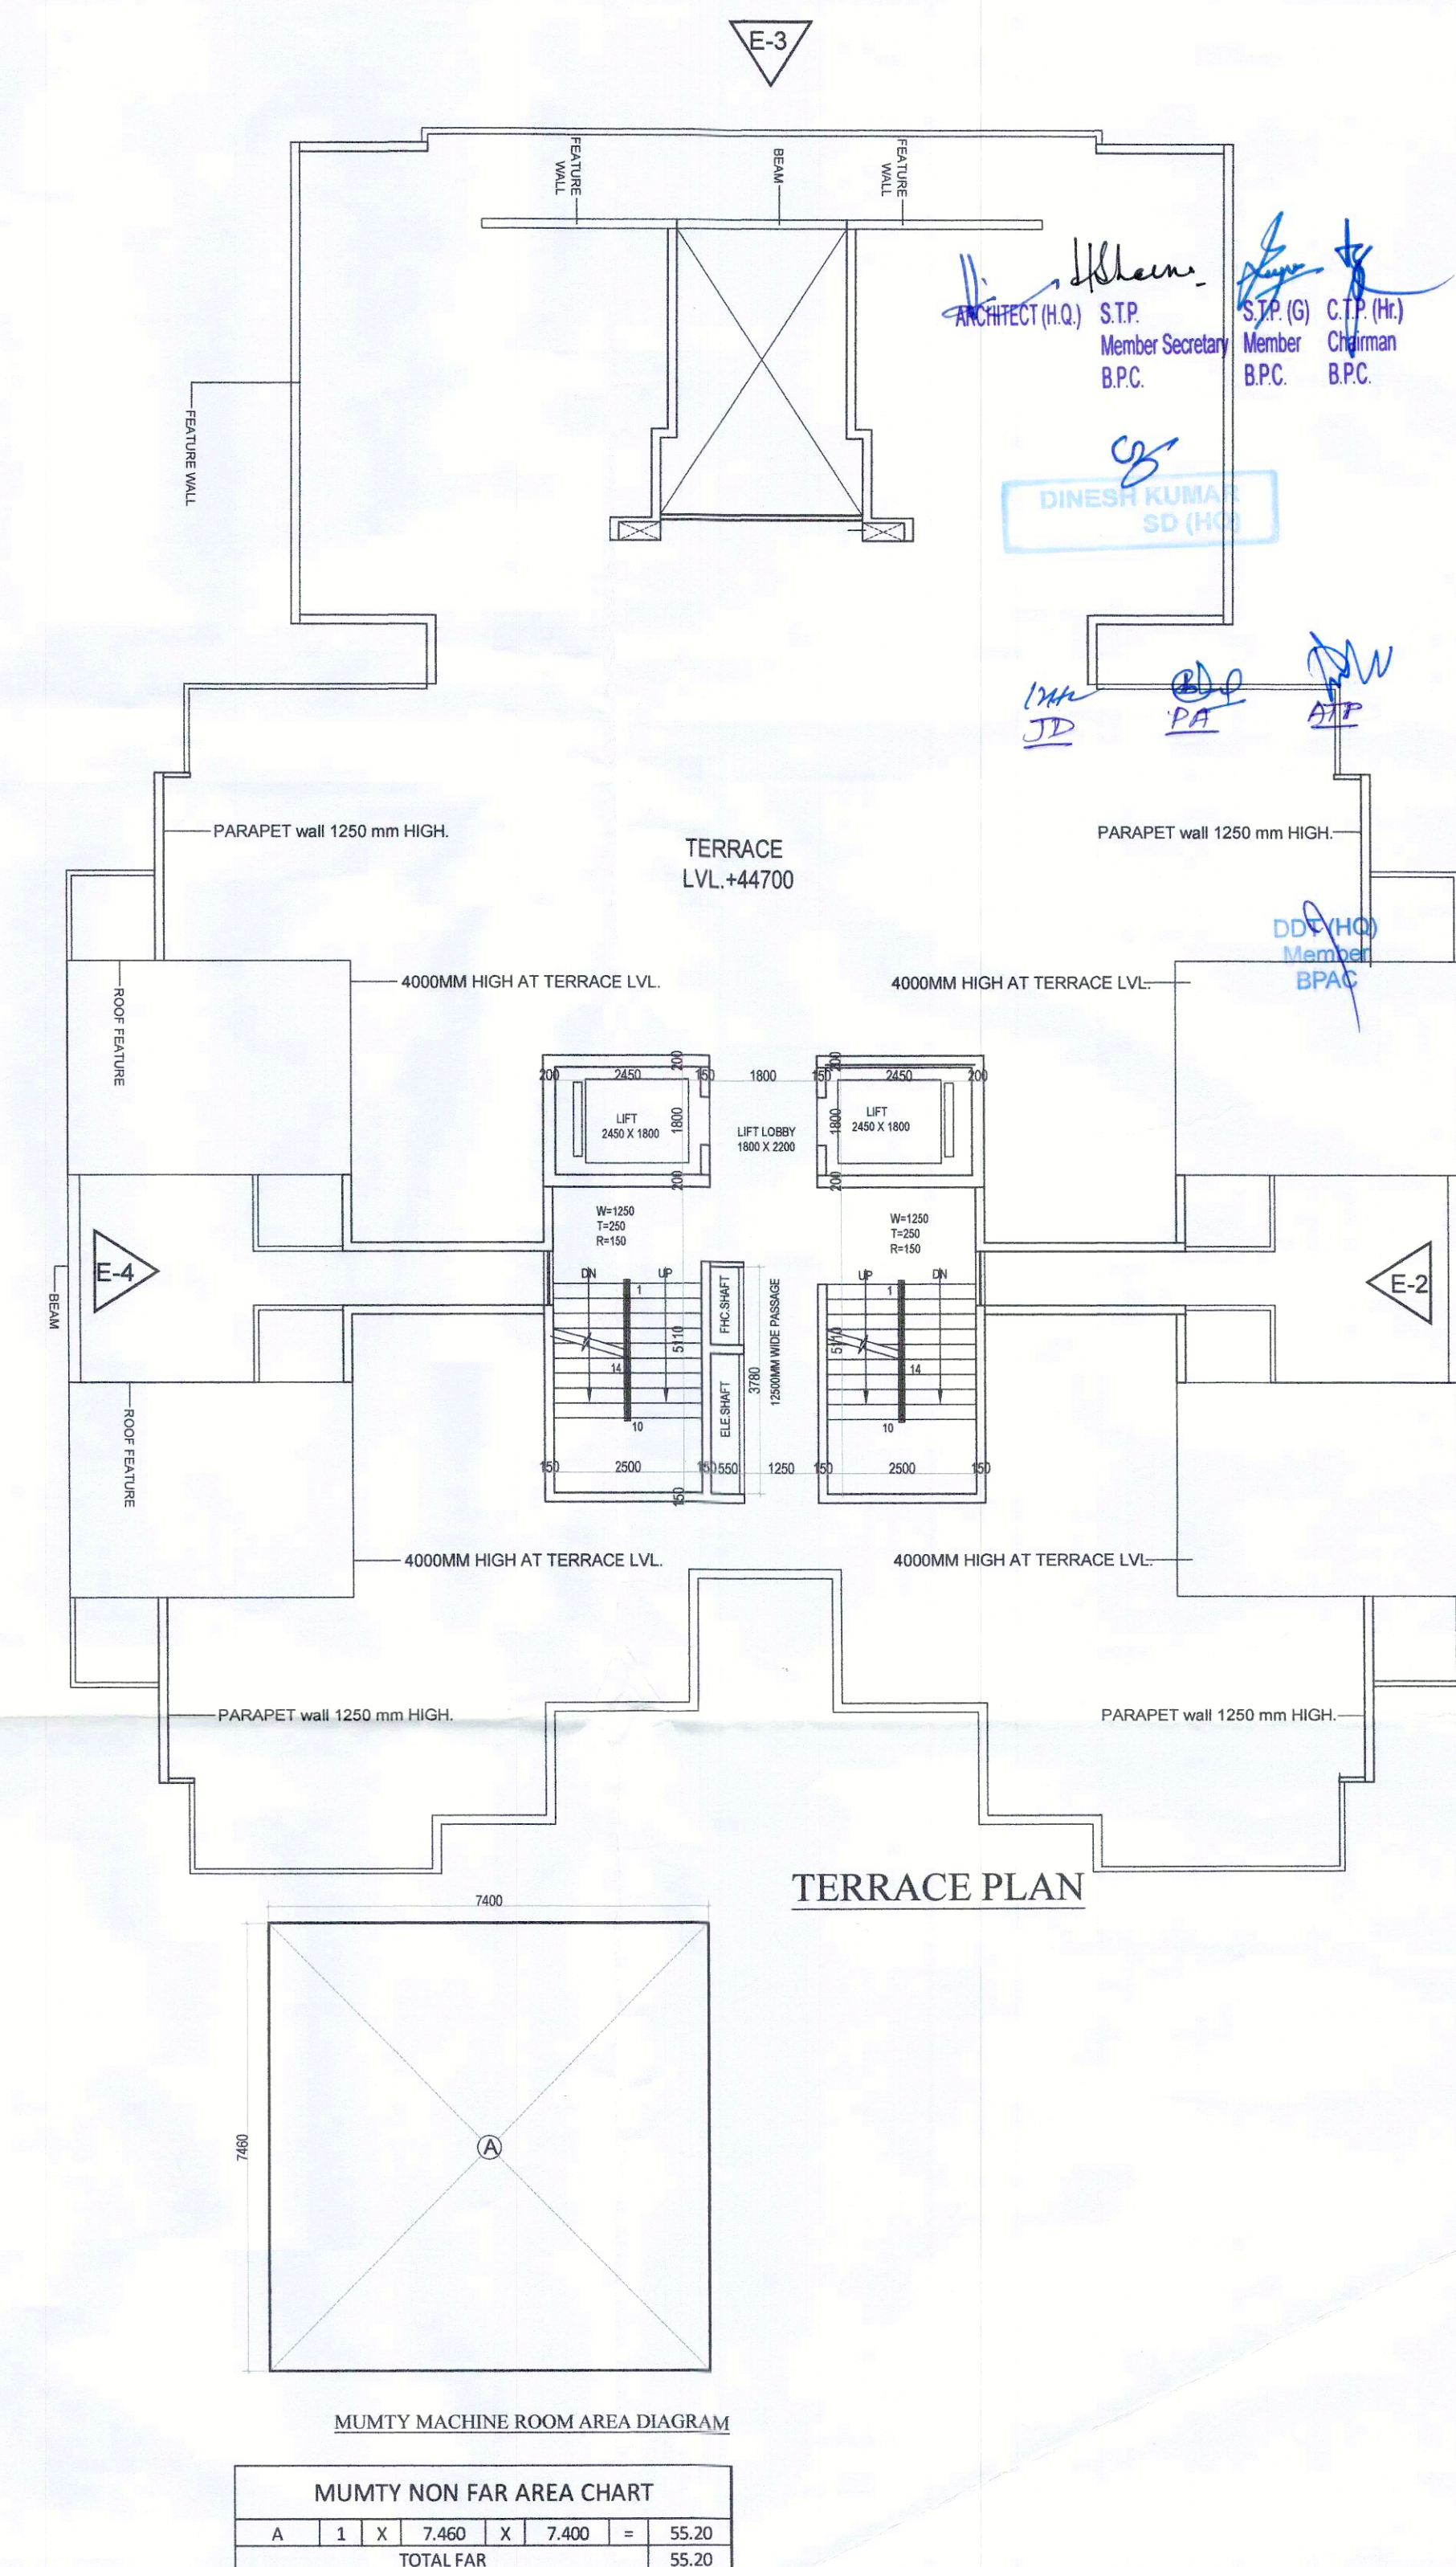


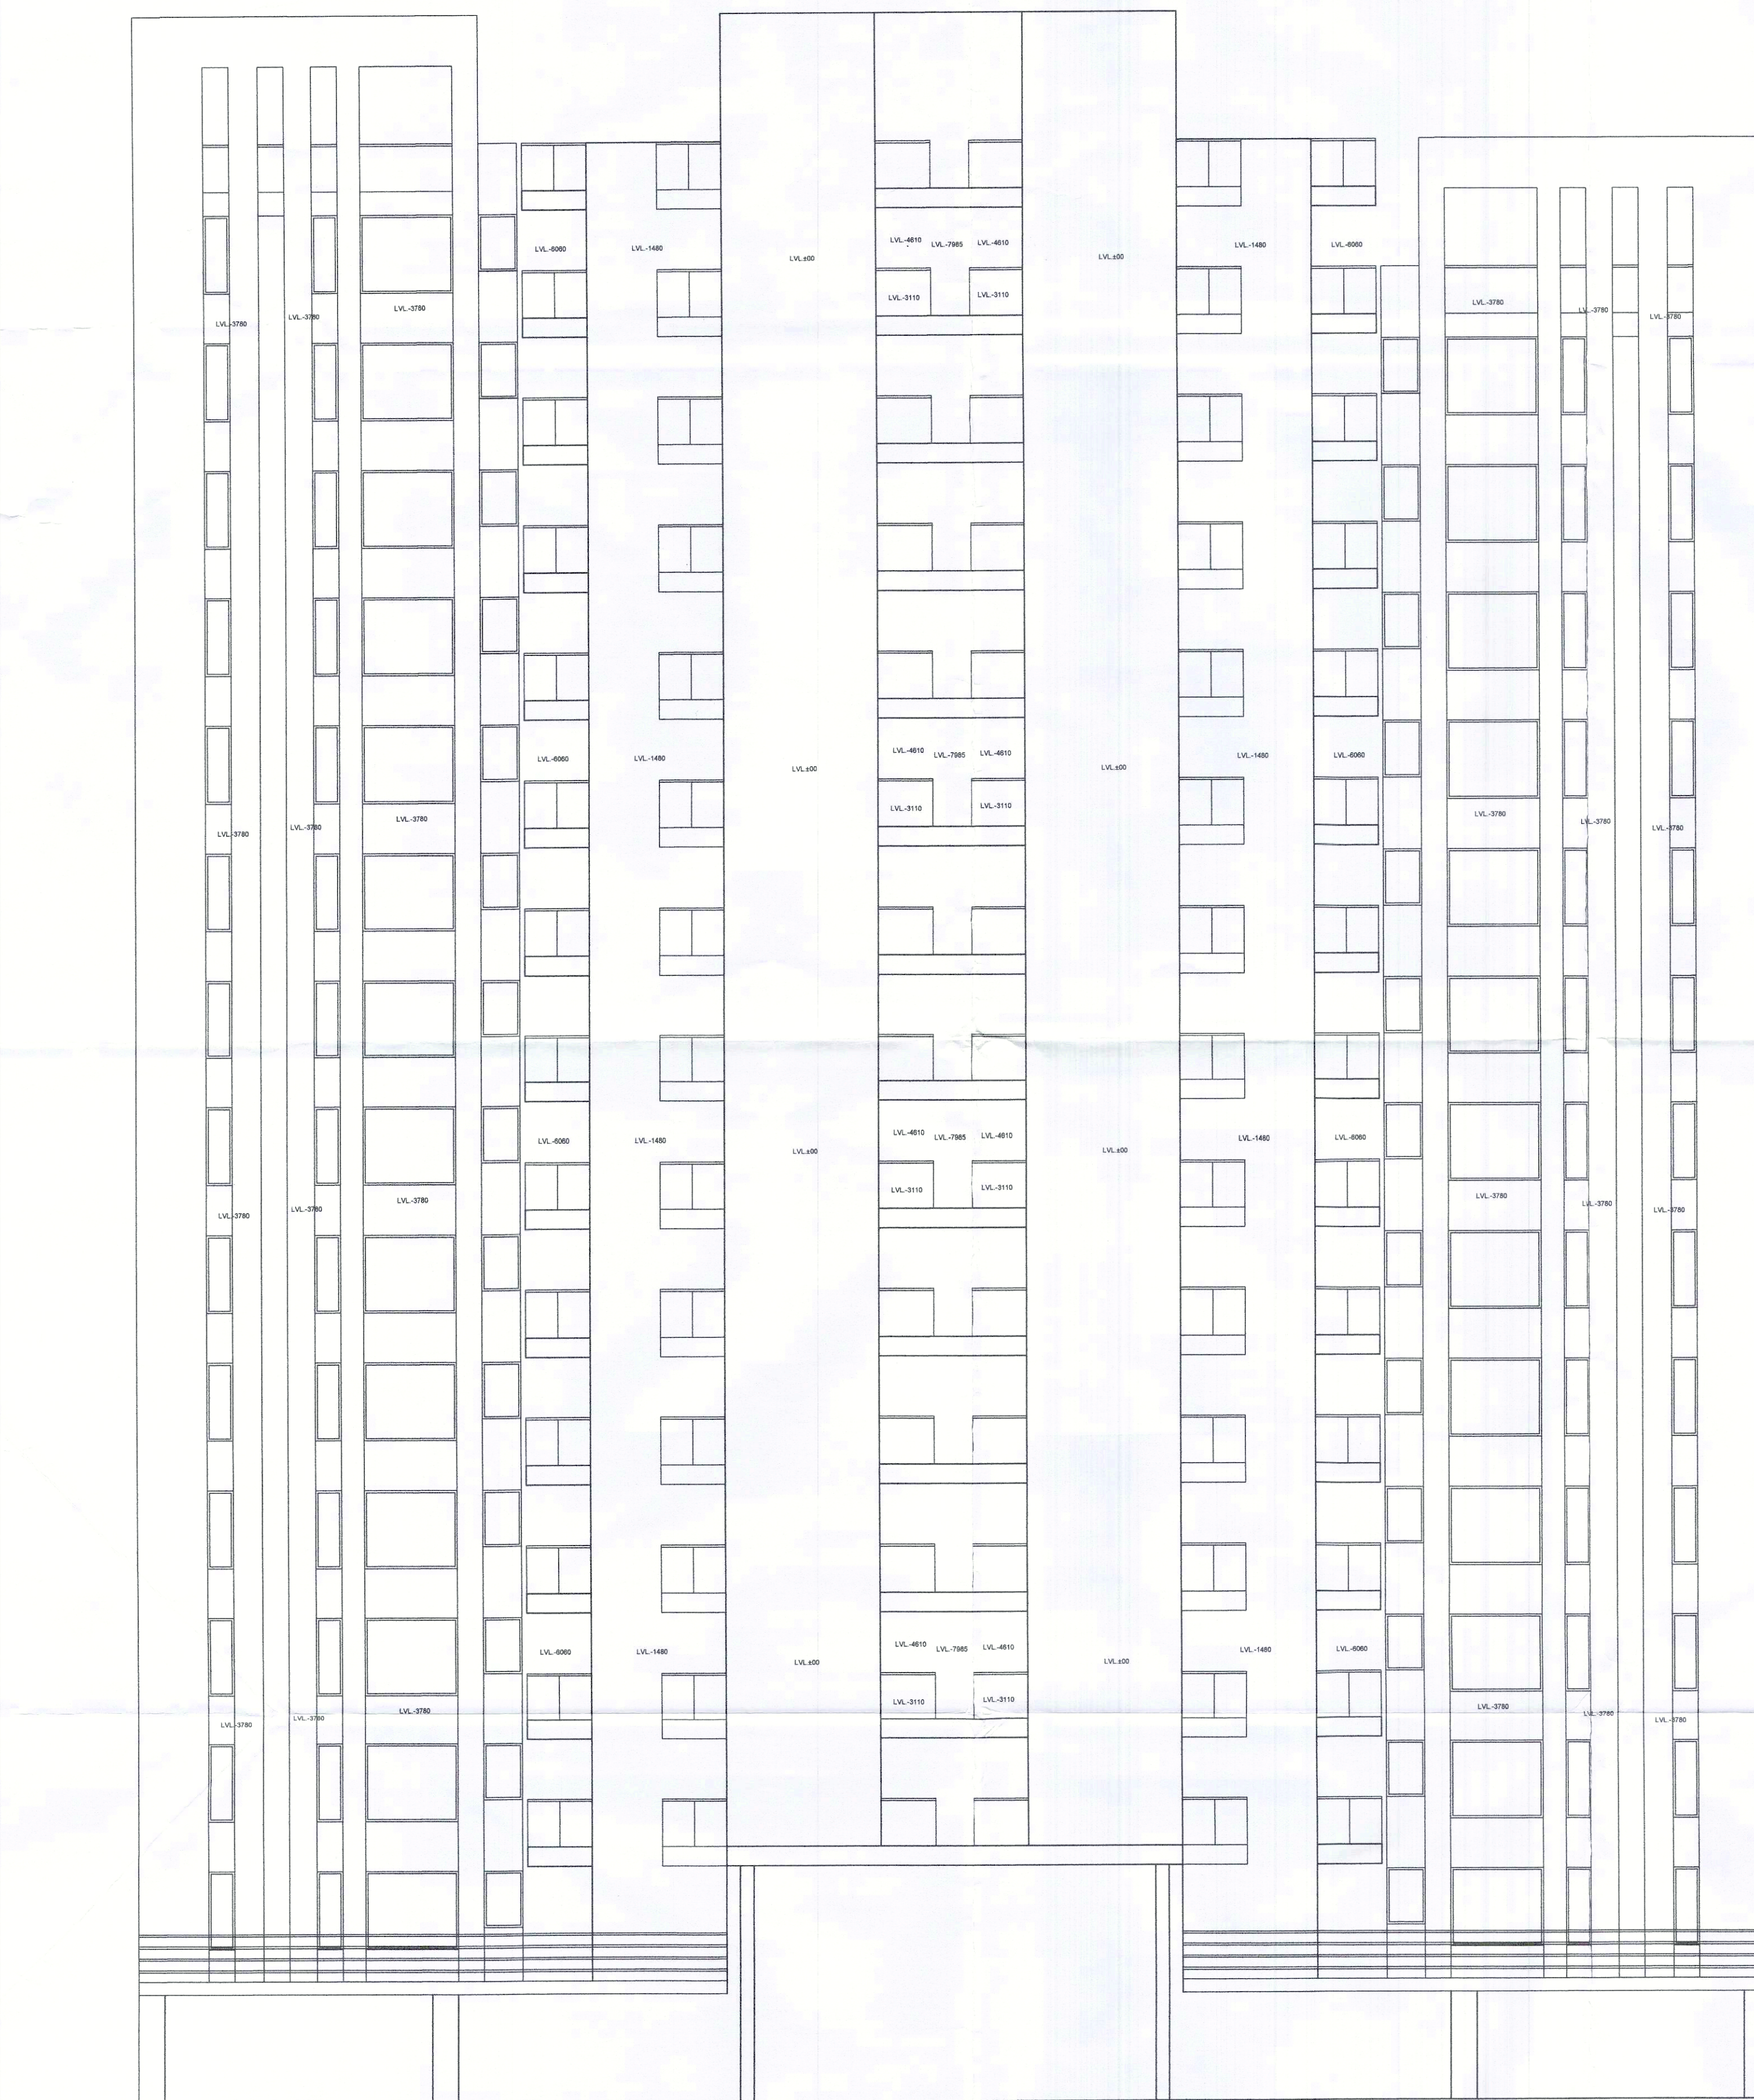

CLIENT:- HCBS DEVELOPMENTS LTD

PROJECT :-
PROPOSED BUILDING PLAN OF AFFORDABLE GROUP HOUSING COLONY OVER AN AREA MEASURING 8.75 ACRE (LICENCE NO.02 DATED 21-01-2021) IN THE REVENUE ESTATE OF VILLAGE TIKAMPUR, SECTOR-103, GURUGRAM BEING DEVELOPED BY CARE REALTECH PVT. LTD AND HCBS DEVELOPMENTS LTD IN COLLABORATION WITH HCBS DEVELOPMENTS LTD.

ARCHITECTS
Pinnacle Architects Pvt. Ltd.
938, SECTOR 14, GURUGRAM
HARYANA

SCALE : 1:100

DRAWING NAME
TOWERS-6
TYPICAL FLOOR PLAN & TYPICAL AREA DIAGRAM, UNITS PLAN & AREA & TERRACE

DRAWING NO. SUB-28

APPLICANT'S SIGN. *Vimal Bajaj*
ARCHITECT'S SIGN *Vimal Bajaj*

VIMAL BAJAJ
Architect CA/96/19791
938, Sector-14, Gurgaon